

Plans and Specifications APPROVED

In accordance with the Building Act 1991, clause 34(3) and the Building Regulations 1992, clause 3.


Date: 2/3/98

Signed:

Building Official

DEMOLISH CUPBD & SHELVING  
DEMOLISH FLOOR TO AREA OF SHOWER  
SUPPLY & INSTALL FIBREGLASS SHOWER  
TRAY ON ADDITIONAL FLOOR JOISTS  
LINE SHOWER WALLS WITH 4.5 HARD LINZ  
WITH SHEET BACKING TO 1.100 AFL

RELOCATE EXISTING CUPBD  
SHELVING TO ADJACENT  
CUPBD

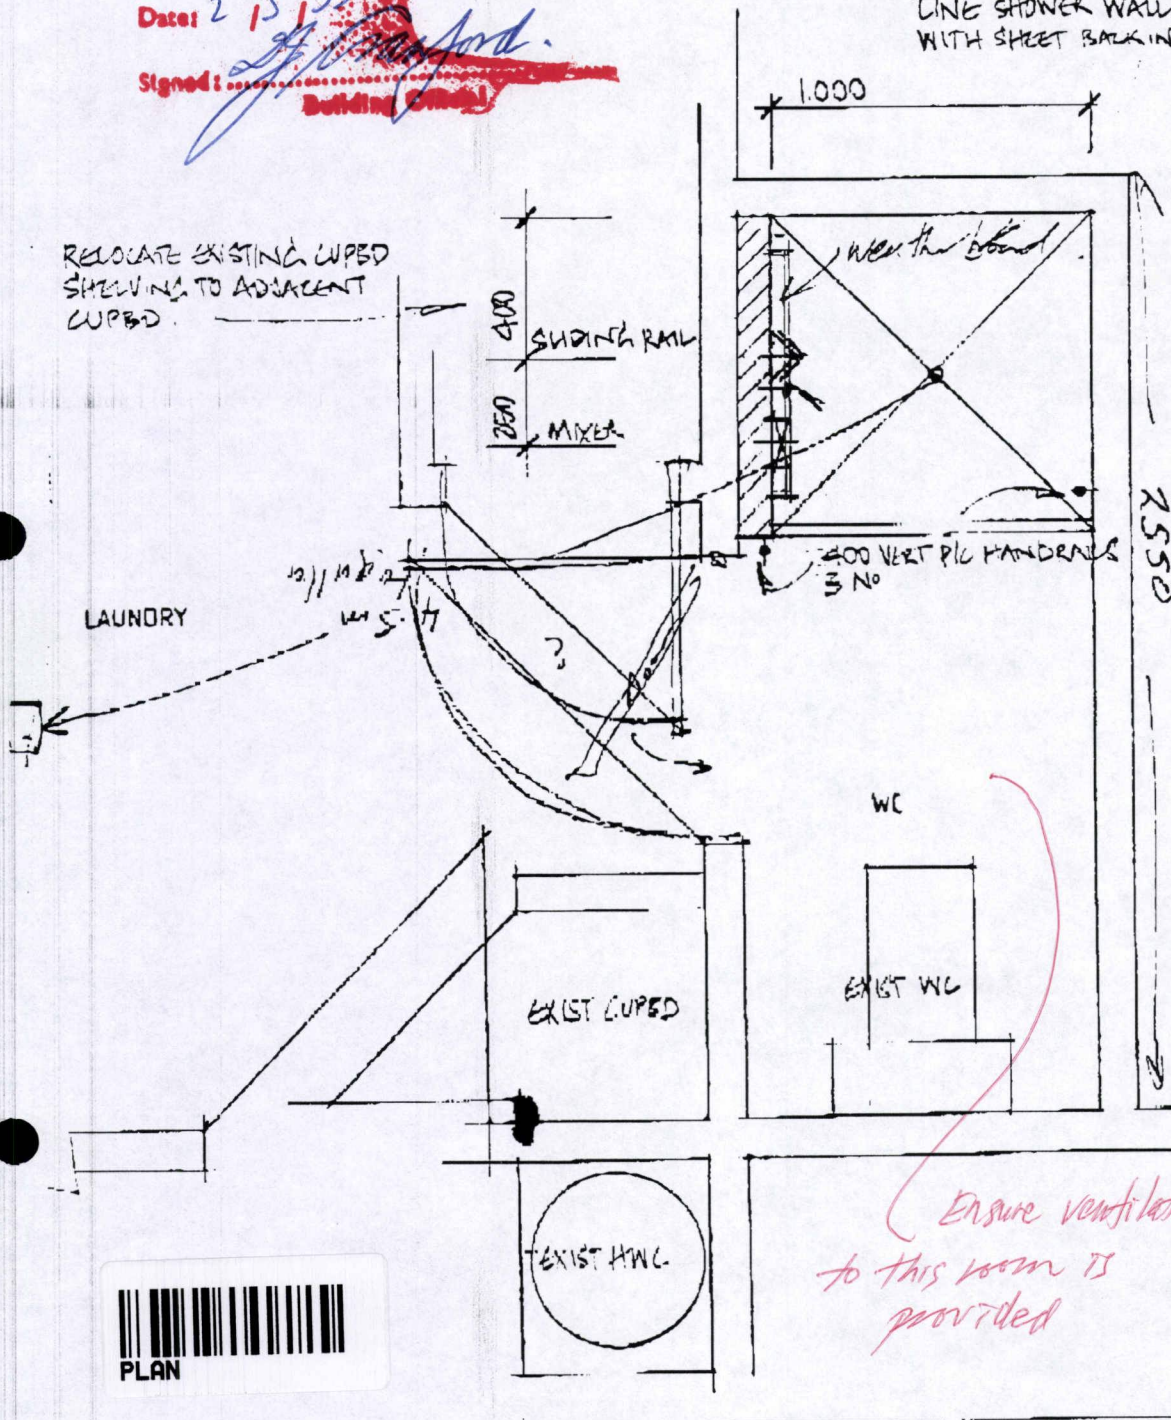

WAIMAKARIRI DISTRICT COUNCIL

All construction work and materials used shall comply with the New Zealand Building Code, notwithstanding any inconsistencies which may occur in the drawings and specifications.

WAIMAKARIRI DISTRICT COUNCIL

These plans and specifications must be read with the conditions attached to the Building Consent.



KITCHEN/DINING

Charles St.

PART FLOOR PLAN

SCALE 1:20

Comply with NZBC G12 and G13

WAIMAKARIRI DISTRICT COUNCIL

PLUMBING INSPECTIONS: One working Day's Notice Required Before COVERING UP or CLOSING IN.

SLAB — Waste Pipe installed under a Concrete Floor, PRIOR to Pouring Concrete.

PRELINE — Pipe Installation Fitted. Water Pipes Installed and Tested for 30 Minutes at 150 PSI.

FINAL — At COMPLETION of the work.