



SITE & DRAINAGE PLAN.




RESIDENCE FOR MR. & MRS. BEVERIDGE, KAWAHA PT. ROTORUA.		SCALES: 1/8" = 1'-0" 1" = 1 chain.	DRAWN: <i>Paul S. Searles</i> CHECKED: DATE: SEPTEMBER 1959	JOB No. R.190.	DRAWING No. 1. IN SET OF 4 SHEETS
SITEPLAN SHOWING EXISTING & NEW LEVELS.			ALLENAN, LAND & VERRALL REGISTERED ARCHITECTS 1 SWANSON ST. AUCKLAND. PH. 42-424 PUNAHU ST. ROTORUA. PH. 117		

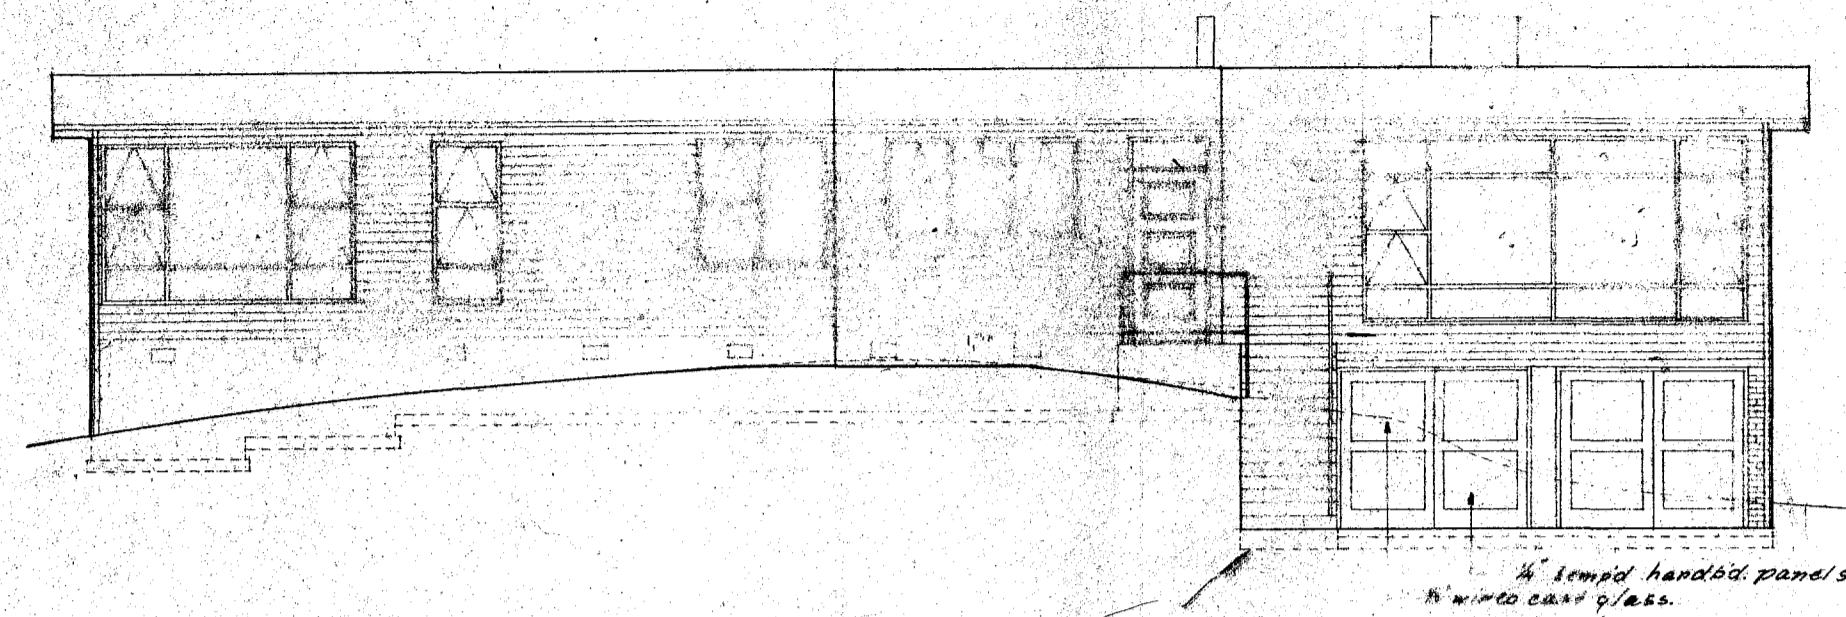


SOUTH-EAST ELEVATION.

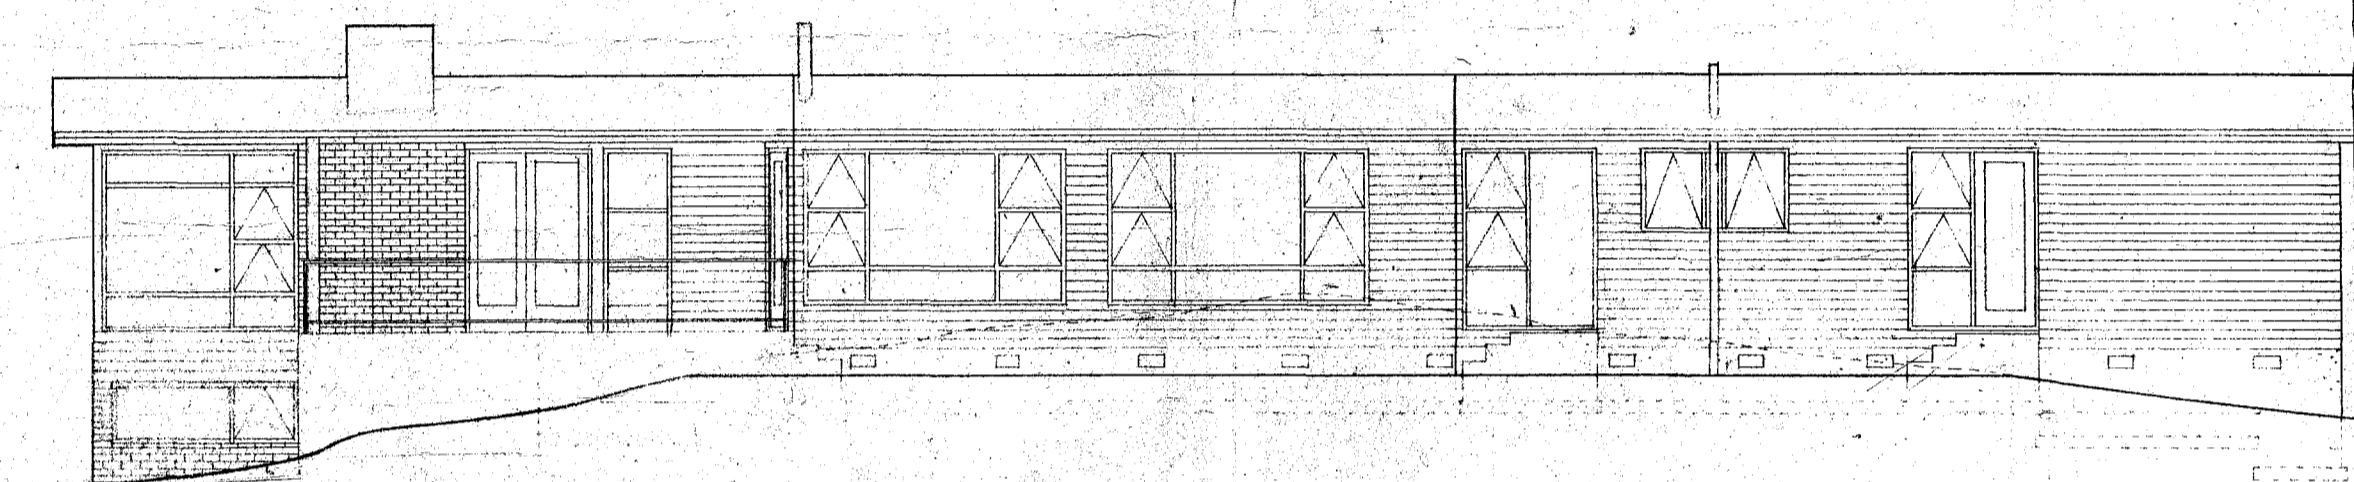


NORTH-WEST ELEVATION.

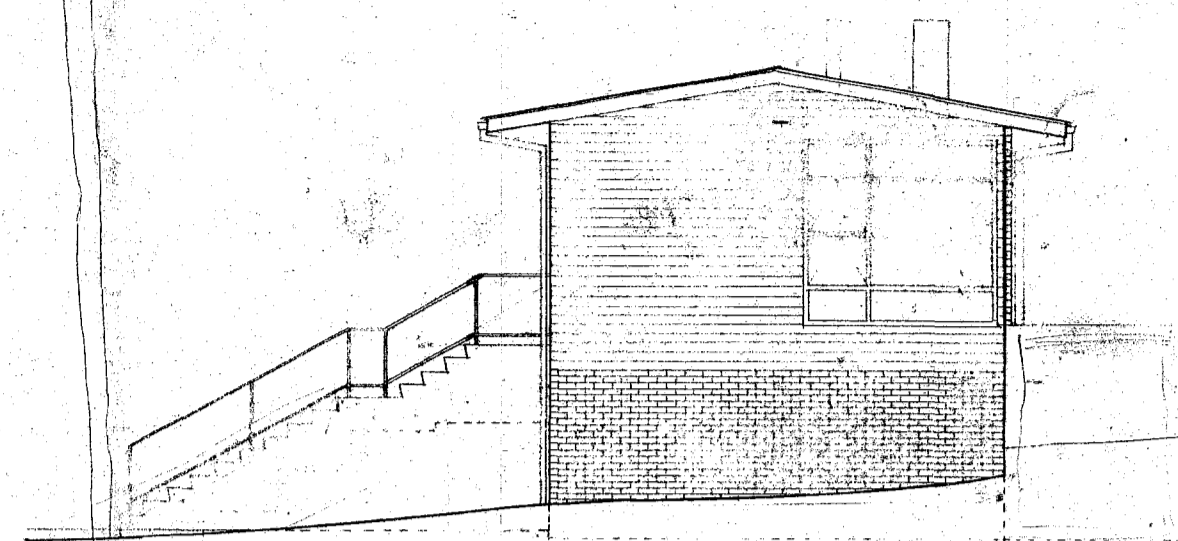


EAST ELEVATION.

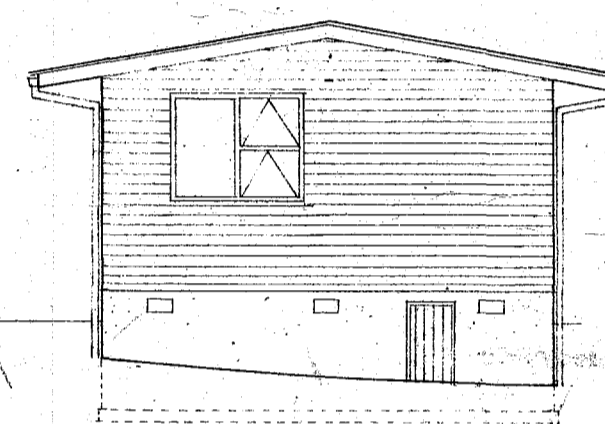


SOUTH ELEVATION.

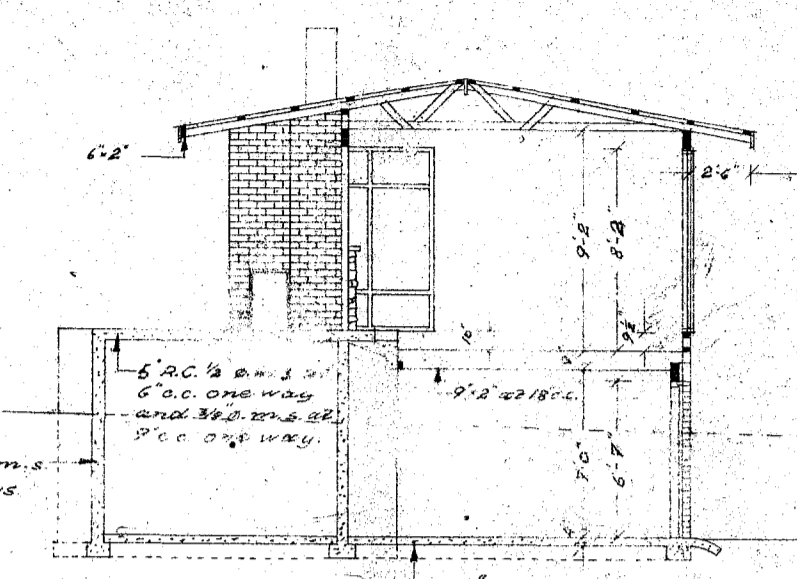


SECTION A-A.

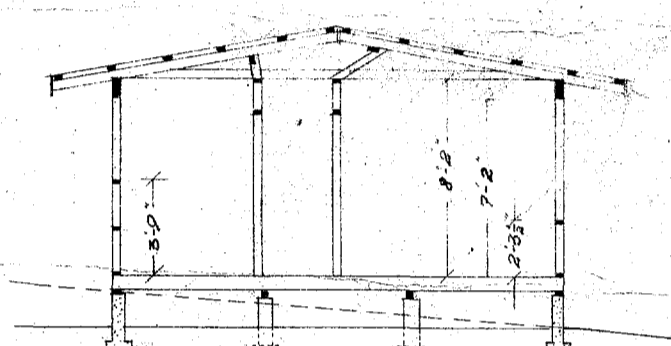

SECTION B-B.

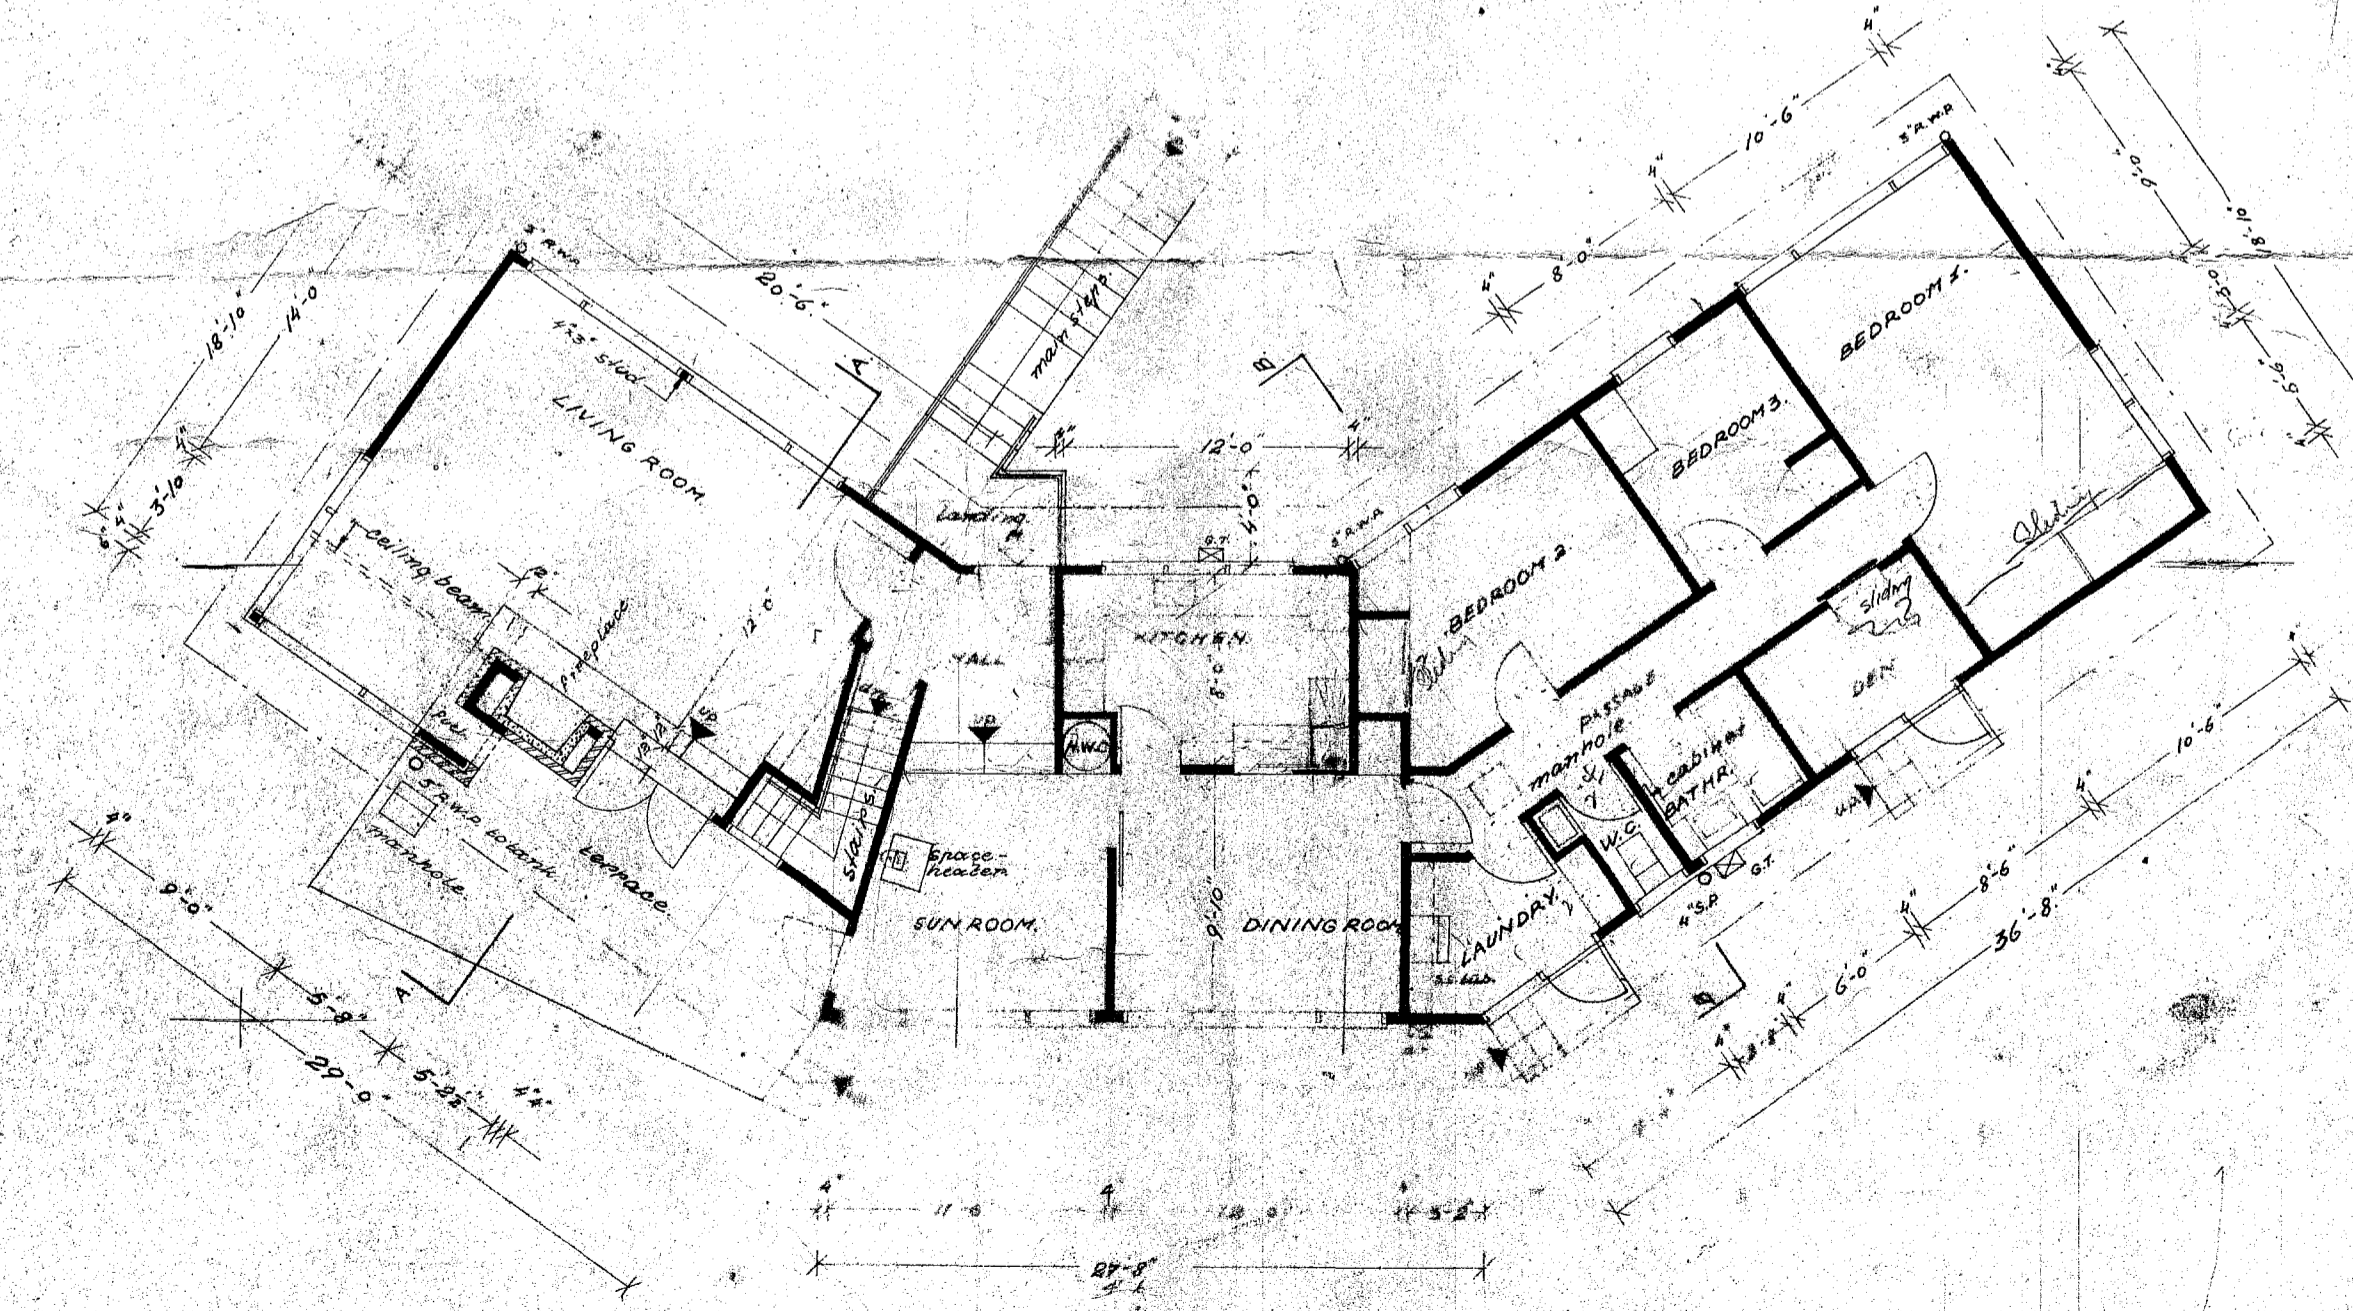


GROUND FLOOR PLAN.

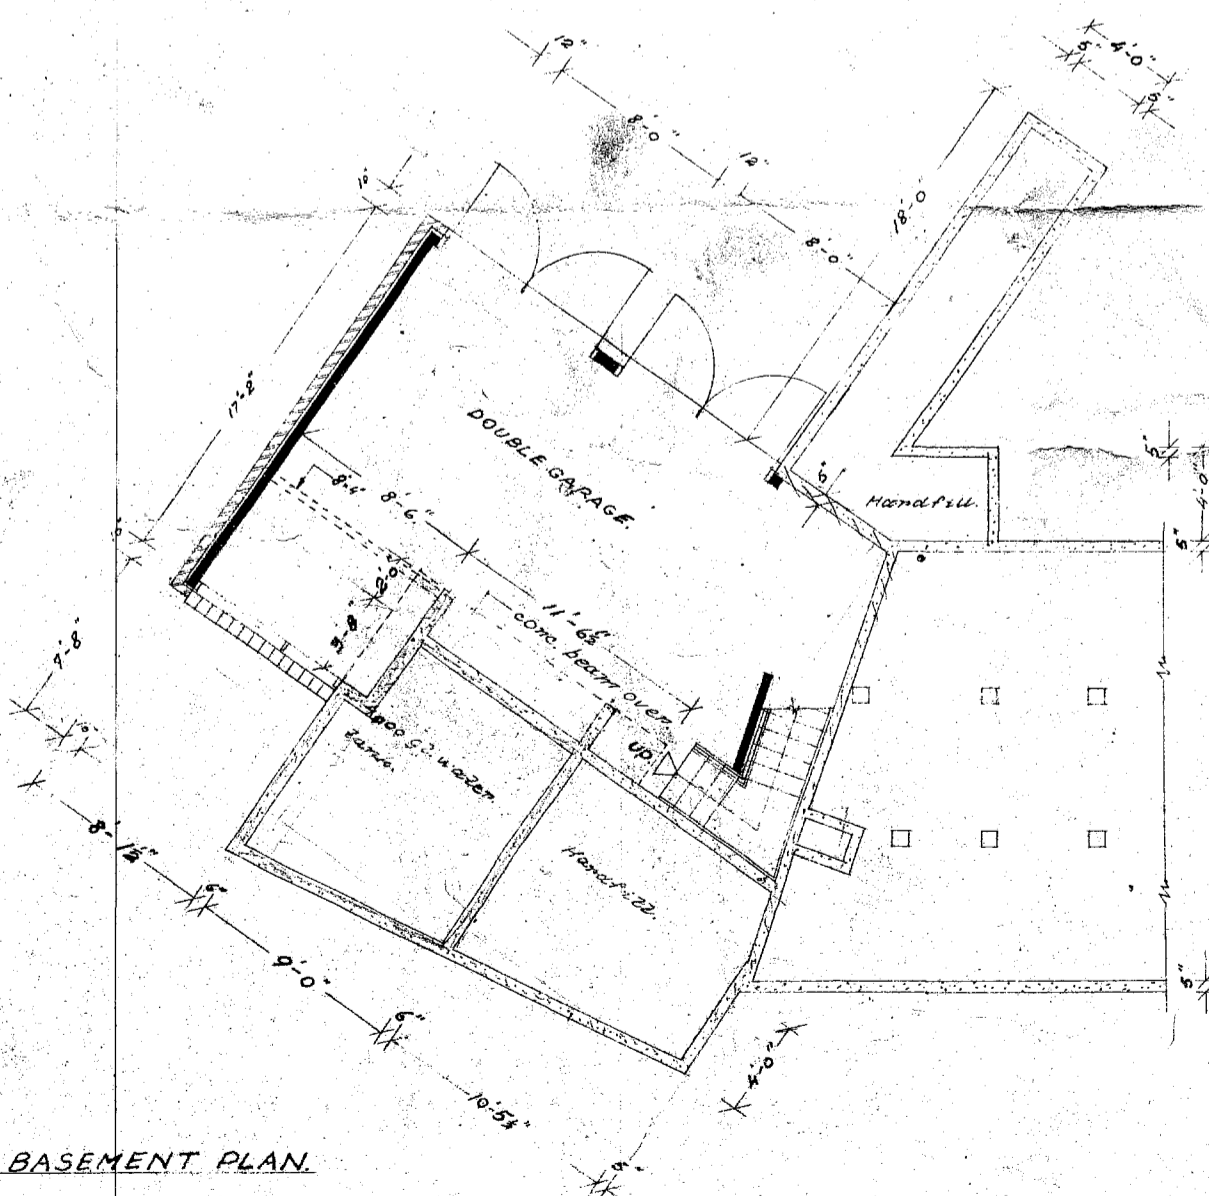


BASEMENT PLAN.


RESIDENCE FOR MR. & MRS. BEVERIDGE, KAWAHA PT. ROTORUA. PLANS & ELEVATIONS.	SCALES: 1/8" = 1'-0"	DRAWN: <i>John B. Pook</i> CHECKED: DATE: JUNE 1959.	JOB No. R. 190	DRAWING No. 2.
			IN SET OF 4 SHEETS	
			ALLEMAN, LAND & VERRALL. REGISTERED ARCHITECTS.	4 SWANSON ST., AUCKLAND. PH. 42-426. PUKUATUA ST., ROTORUA. PH. 1131.

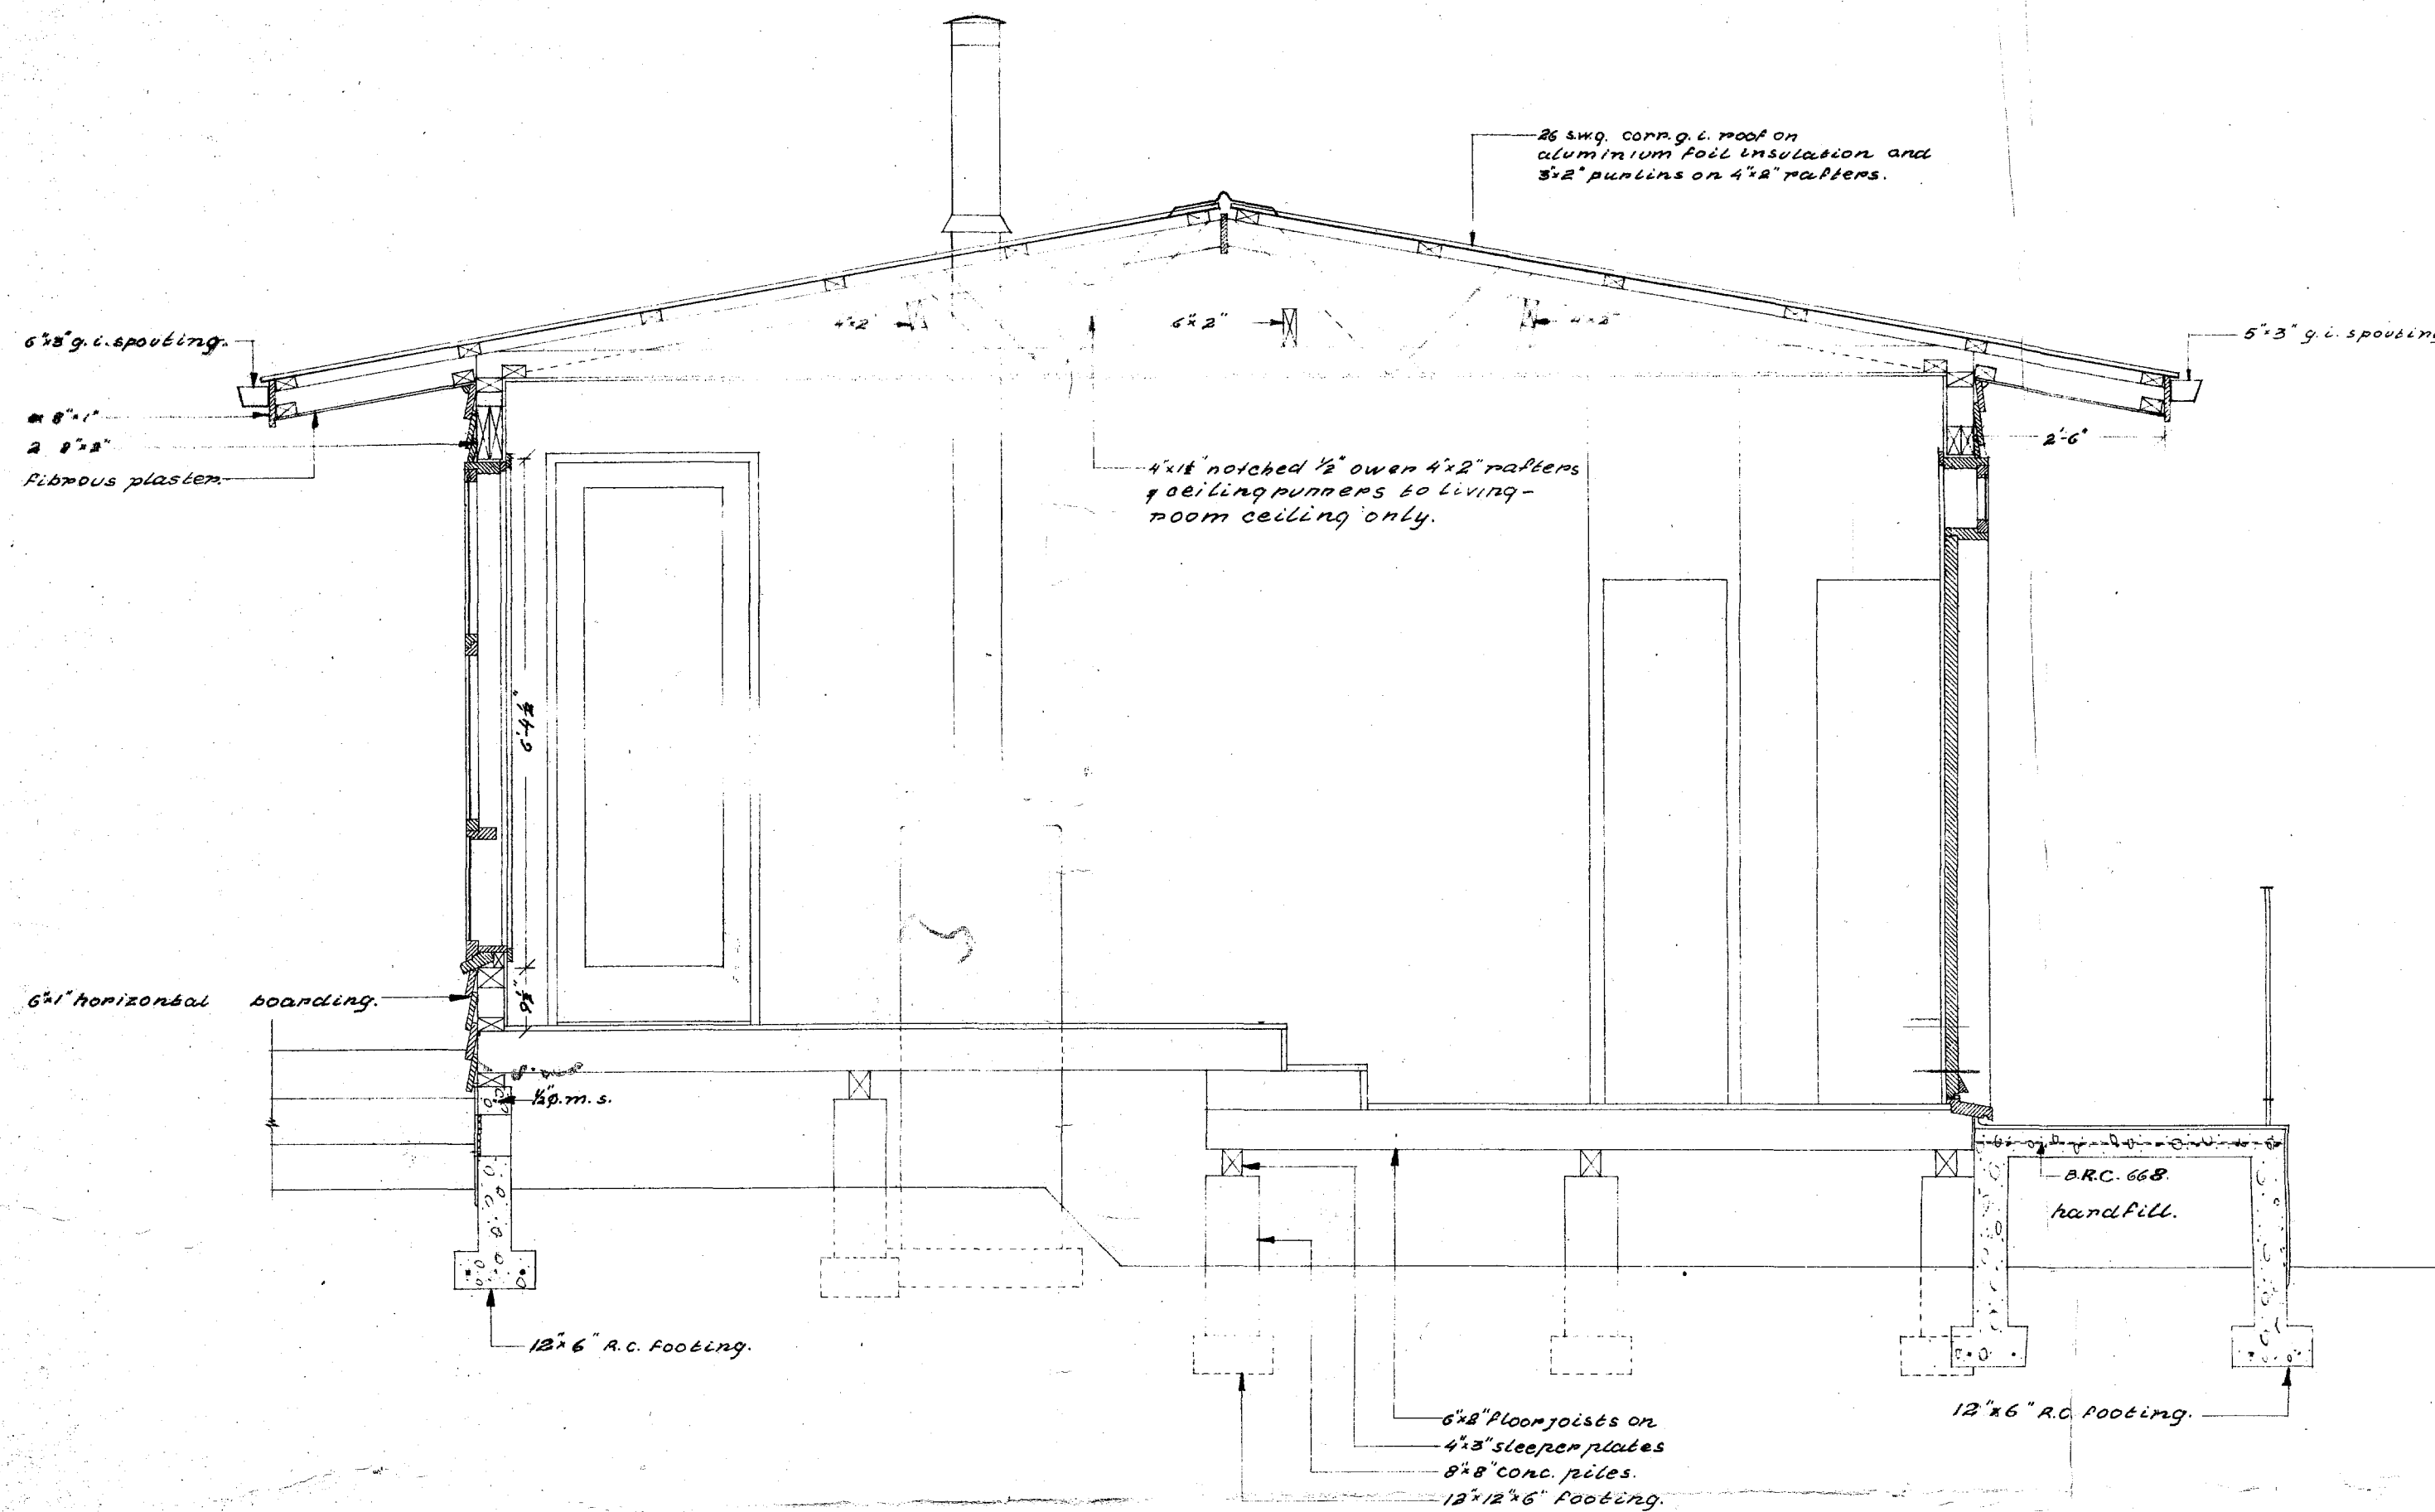


SECTION THRO' SUN ROOM & HALL

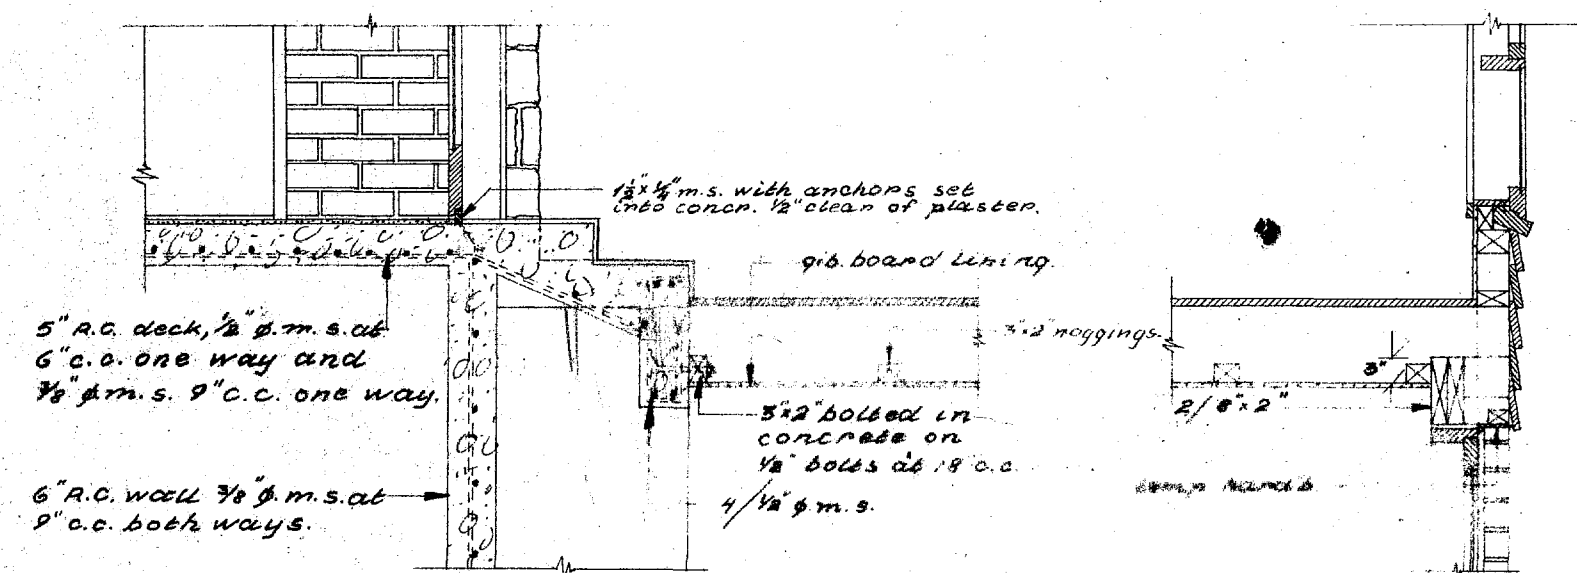


DETAIL THRO' STEPS & TERRACE

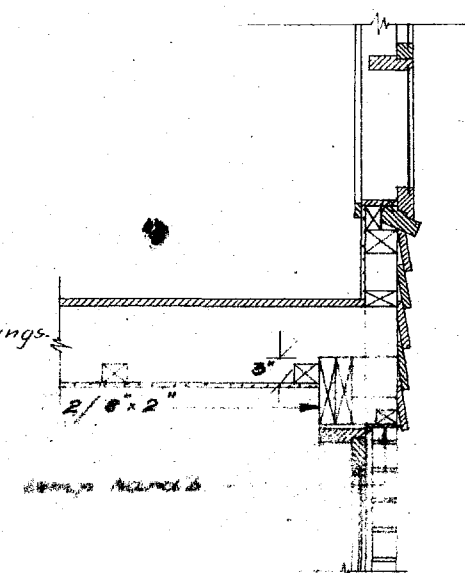


DETAIL THRO' BEAM ABOVE GARAGE DOOR

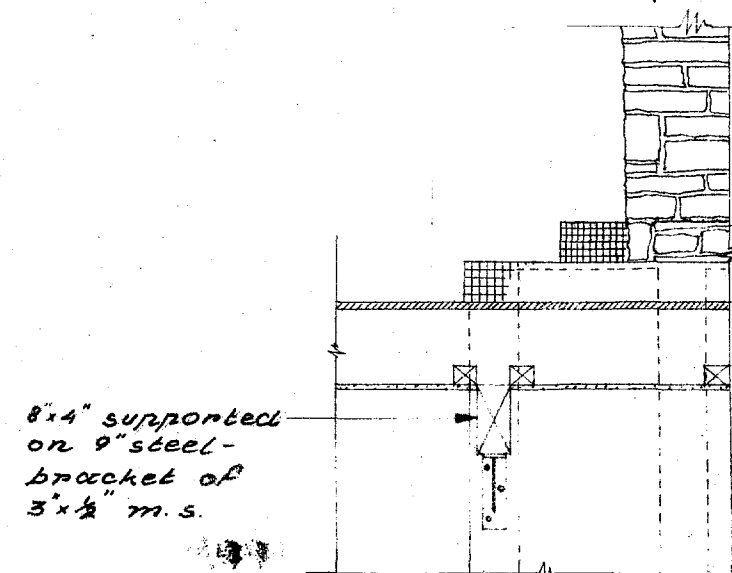


DETAIL THRO' BEAM IN NORTH CORNER OF GARAGE

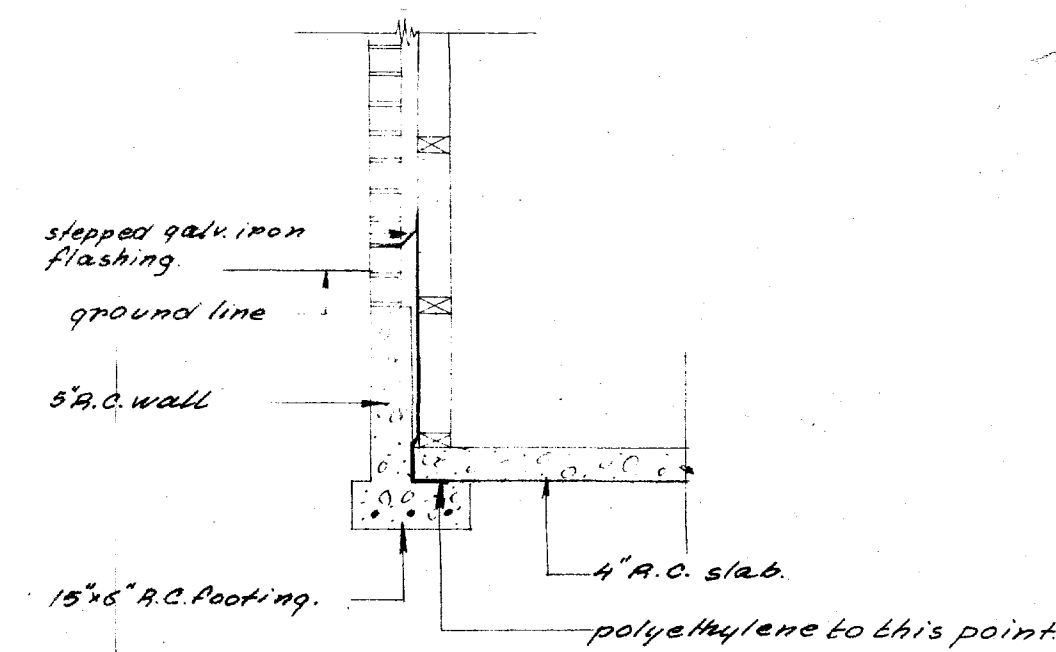


TYPICAL SECTION THRO' BASEMENT-WALL

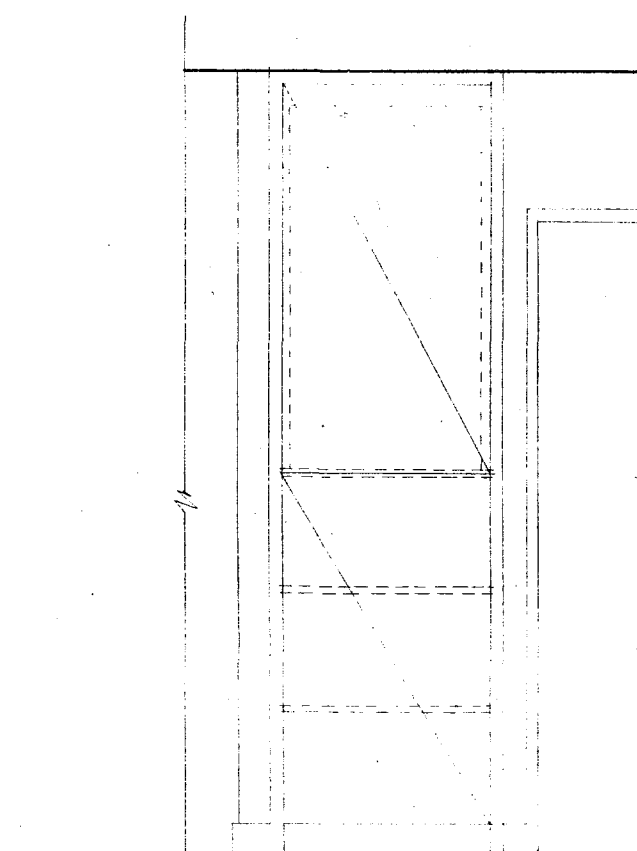


ELEVATION OF HOT WATER CUPBOARD

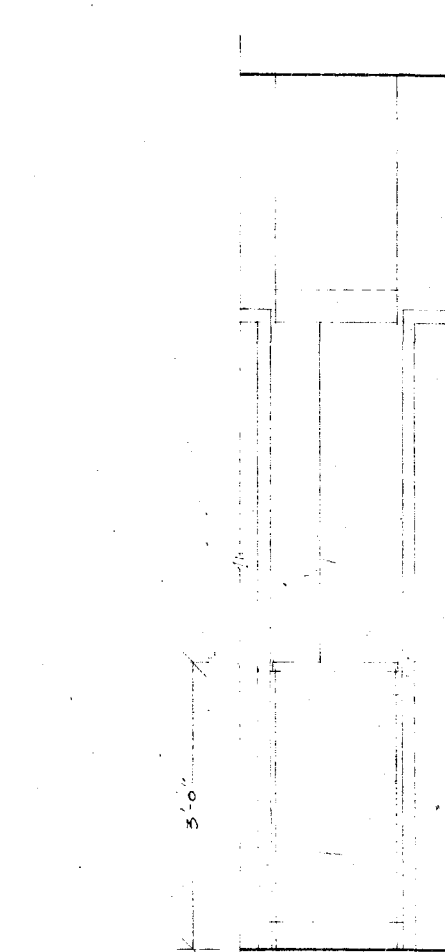

ELEVATION OF SHELF IN HALL

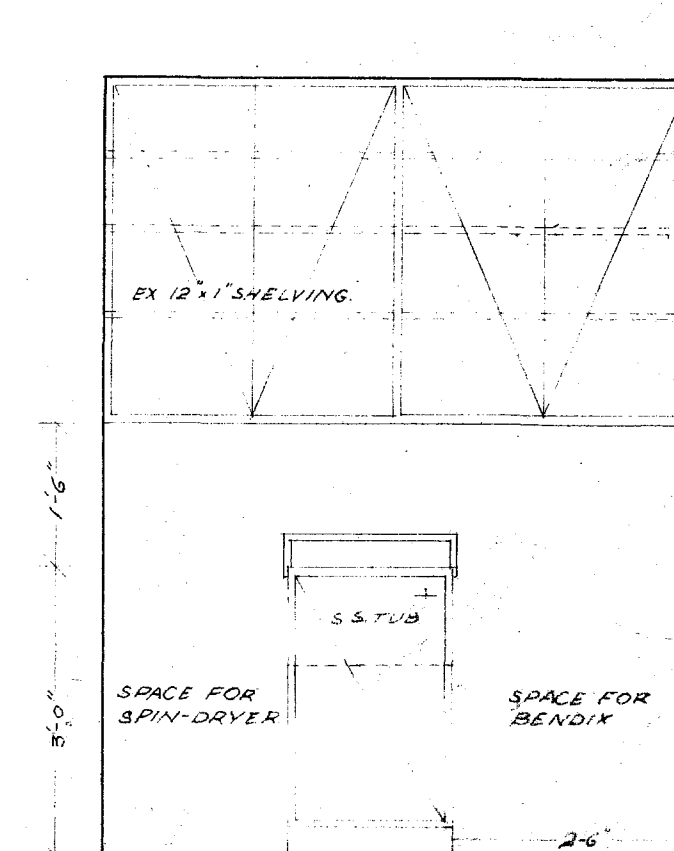

LAUNDRY ELEVATION

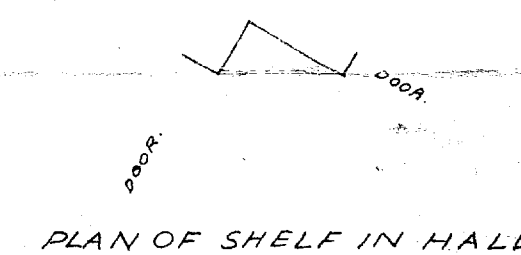

PLAN OF SHELF IN HALL

RESIDENCE FOR MR. & MRS. BEVERIDGE,
KAWAHA PT. ROTORUA.

CROSS SECTION & DETAILS.

SCALE:
1/4" = 1'-0"


DRAWN: *Pat. G. Rankin*
CHECKED:
DATE: JUNE 1959.

JOB No.
A-190


DRAWING No.
3.
IN SET OF
4 SHEETS

ALLEMAN, LAND & VERRALL
REGISTERED ARCHITECTS


4 SWANSON ST., AUCKLAND
PUKUATUA ST., ROTORUA

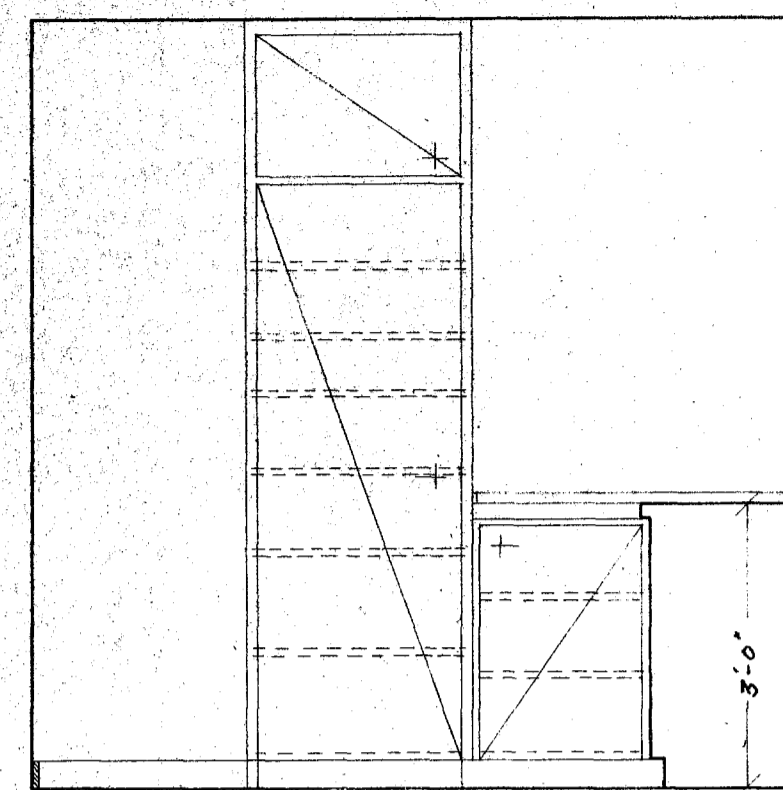


NORTH ELEVATION KITCHEN.

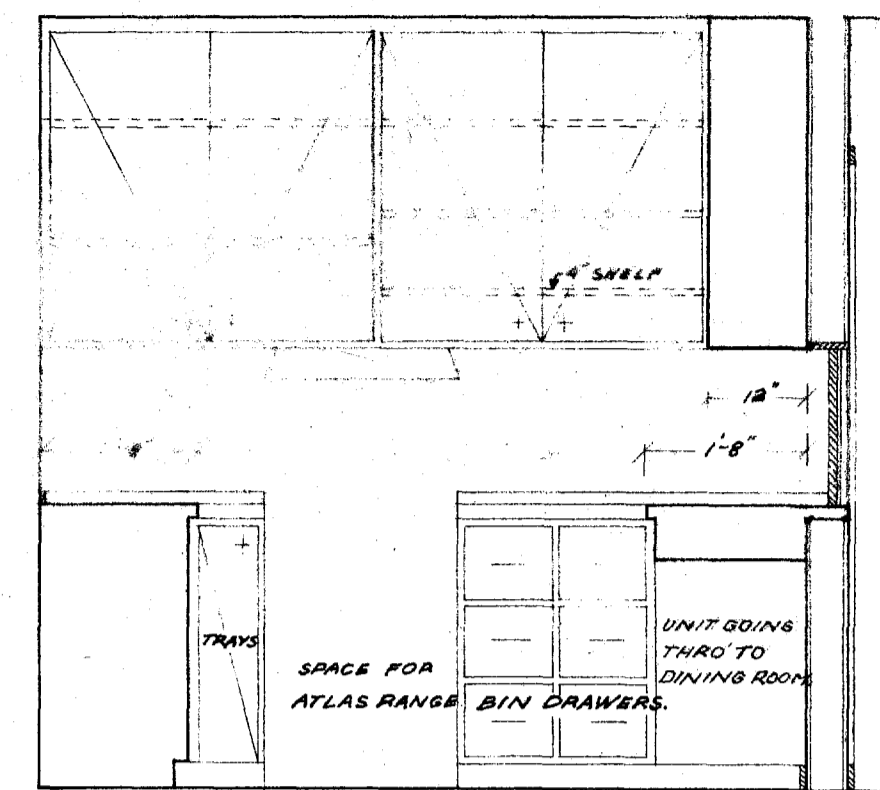


SOUTH ELEVATION KITCHEN.

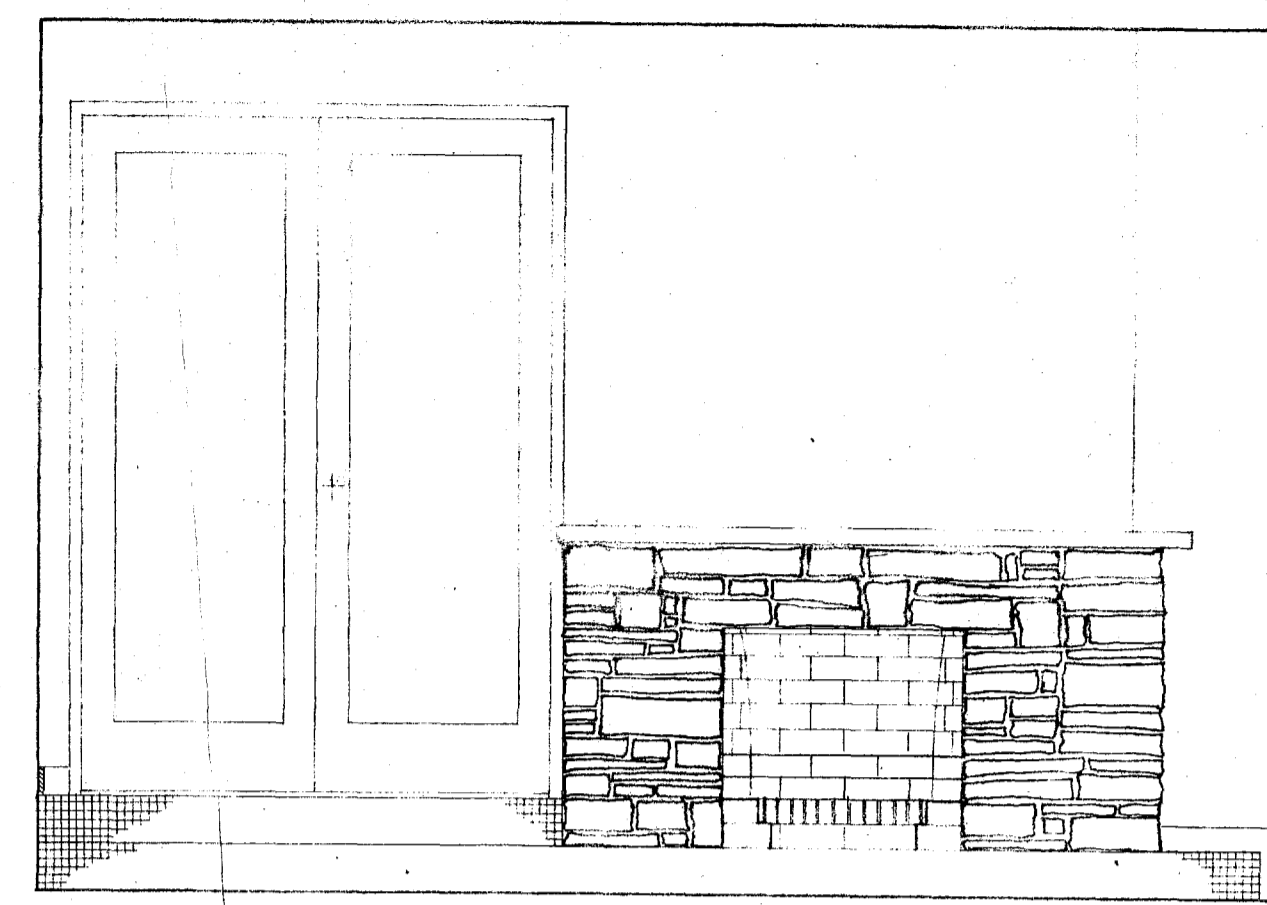


WEST ELEVATION OF FIREPLACE

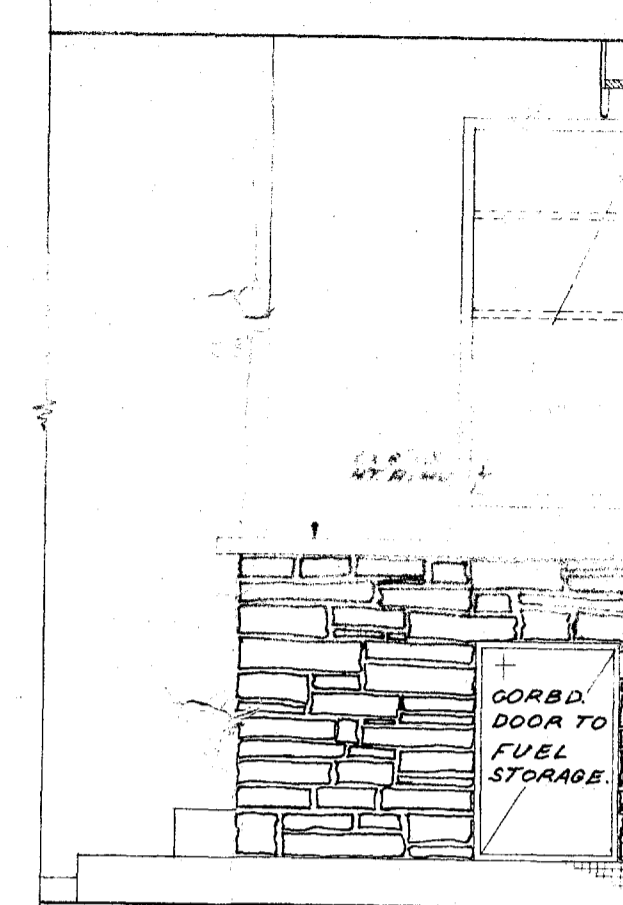


NORTH ELEVATION OF FUEL-STORAGE

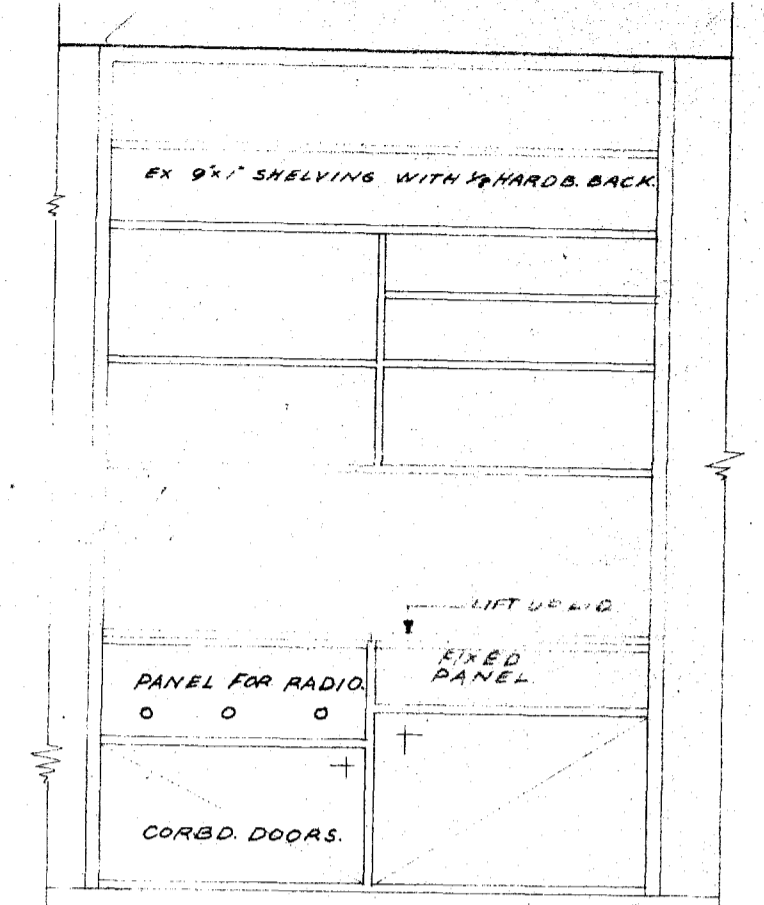


ELEVATION OF UNIT IN LIVING ROOM

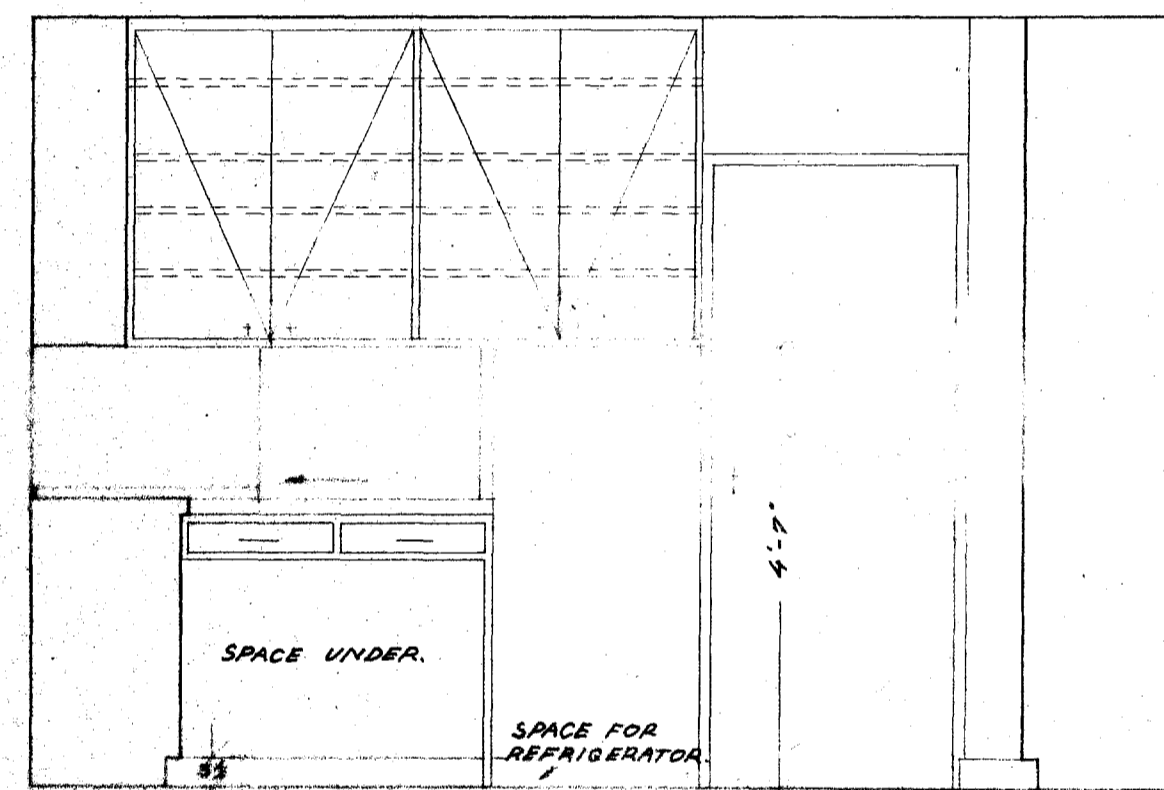


WEST ELEVATION KITCHEN.

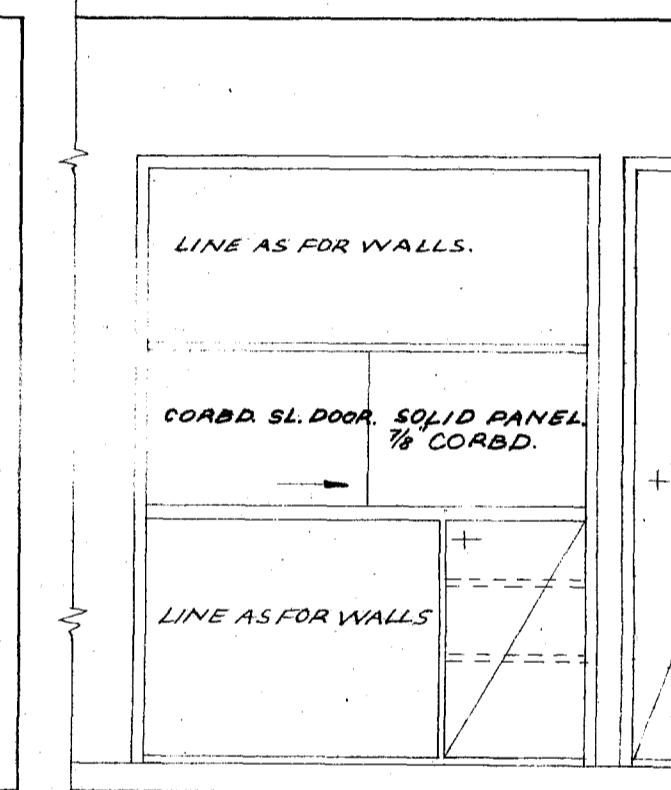


ELEVATION OF BUFFET AT DINING ROOM EAST SIDE.

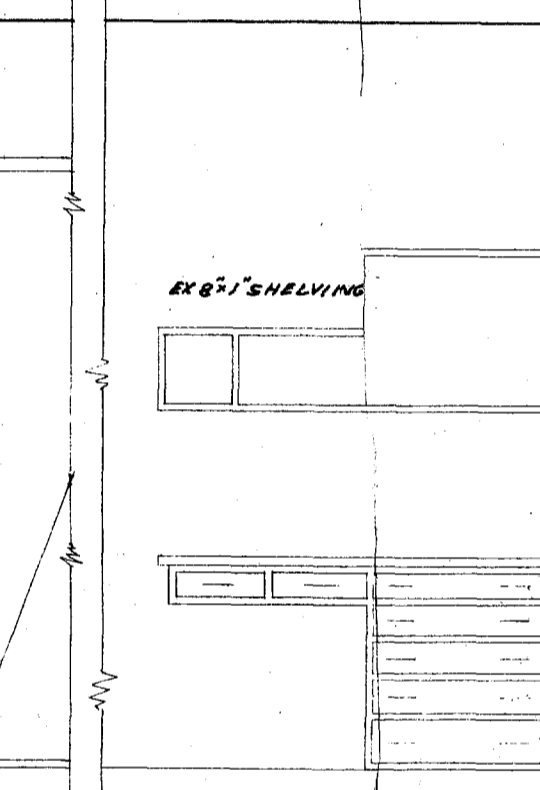


DESK-UNIT IN BED 3.

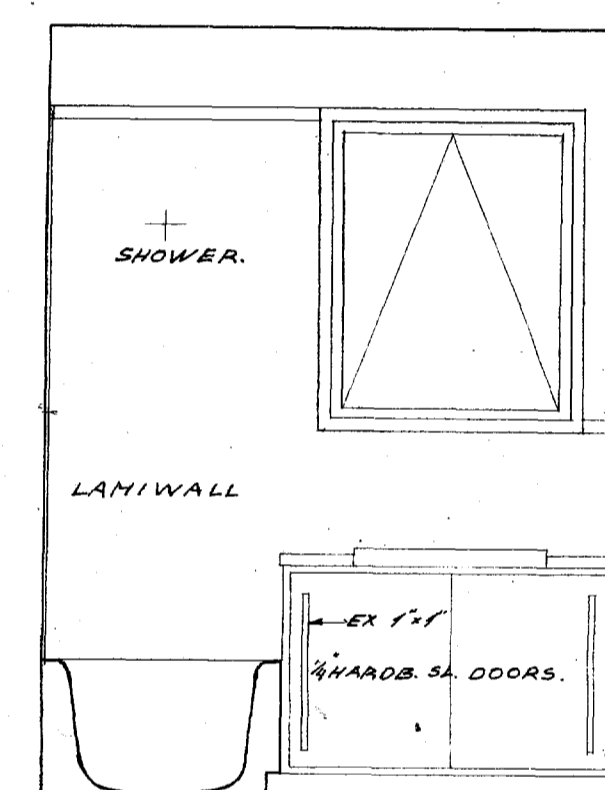


ELEVATION OF BASIN-UNIT IN BATHROOM.

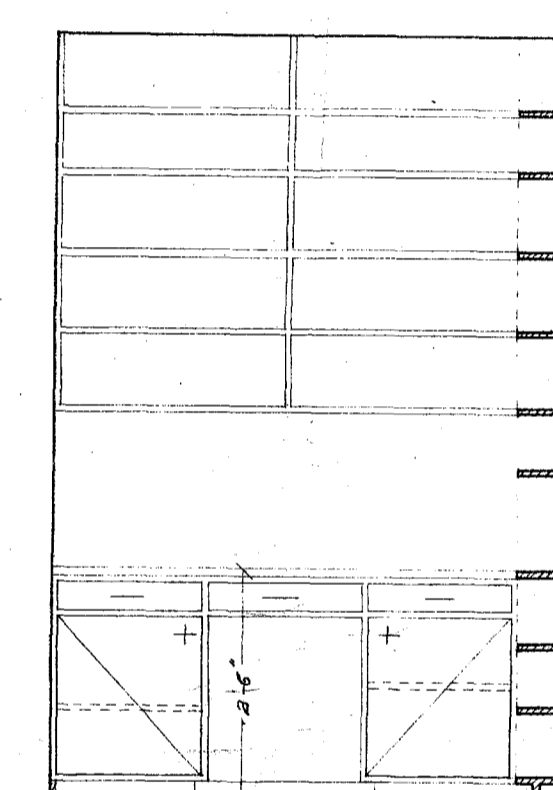


ELEVATION OF DESK IN DEN.

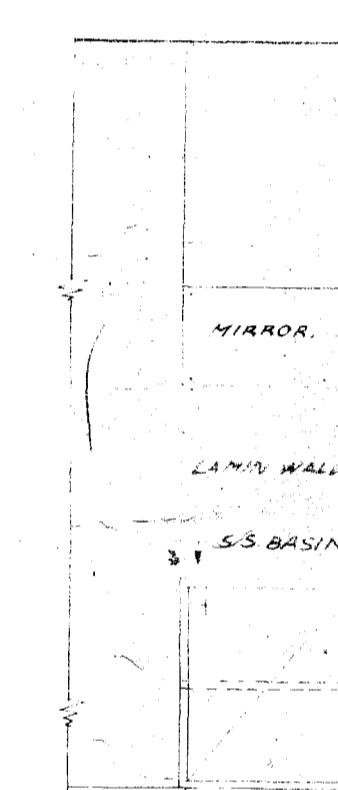


ELEVATION OF BASIN-UNIT IN W.C.

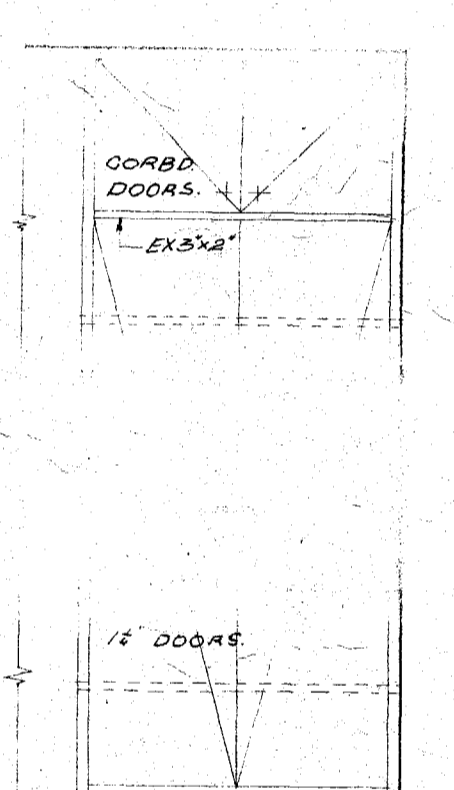


ELEVATION OF UNIT IN W.C.

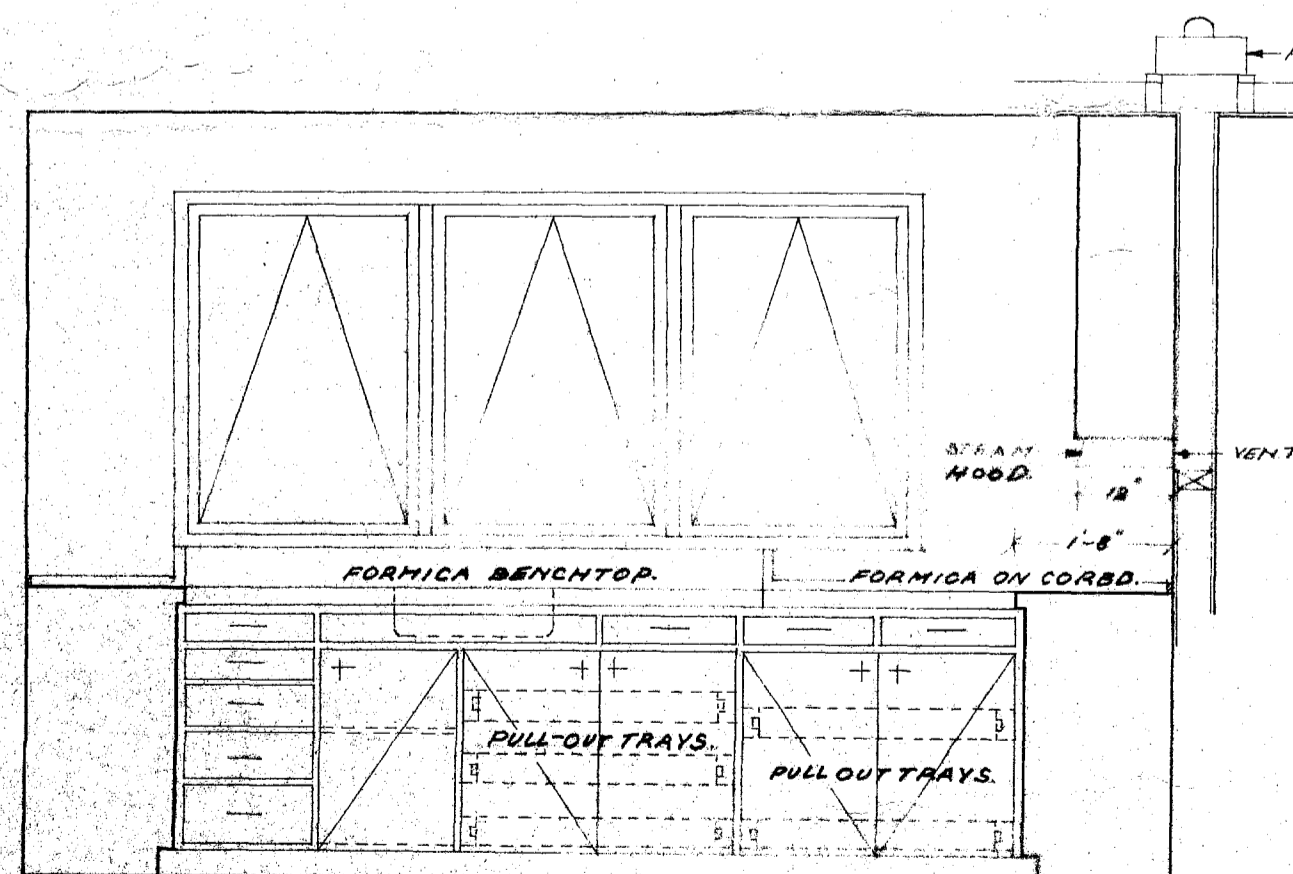


EAST ELEVATION KITCHEN.

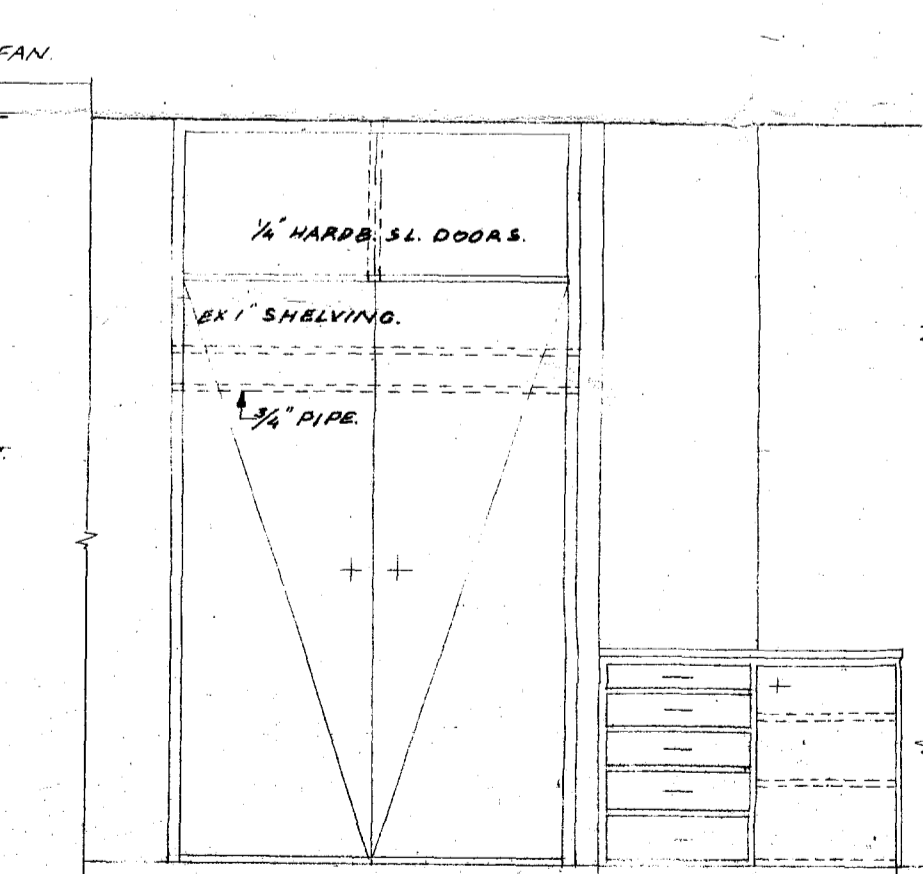


ELEVATION OF WARDROBE & DRAWER-UNIT IN BEDROOM 2.

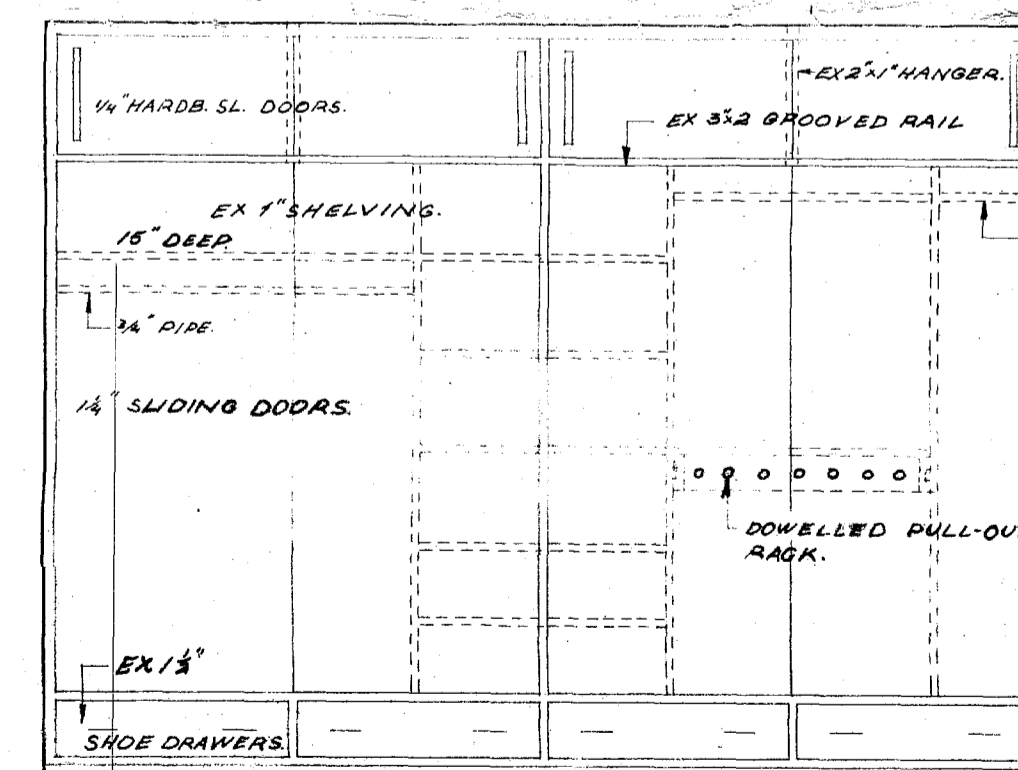


ELEVATION OF WARDROBE IN BEDR. 1.

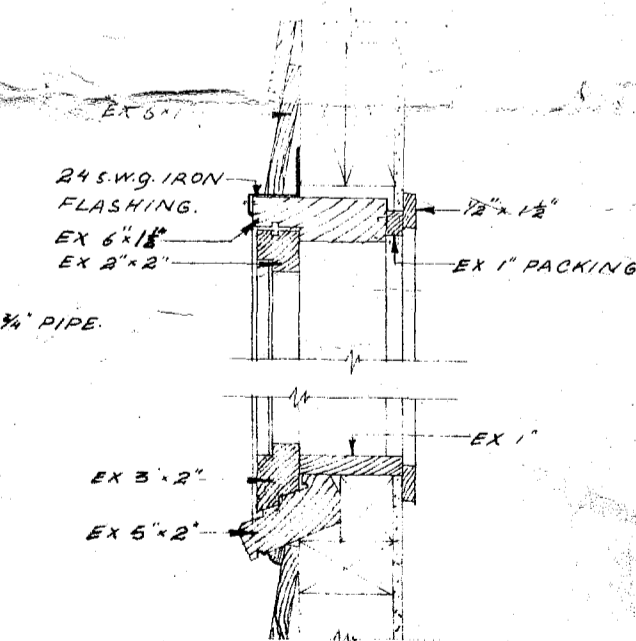


TYPICAL WINDOW SECTION IN HORIZONTAL BOARDING.

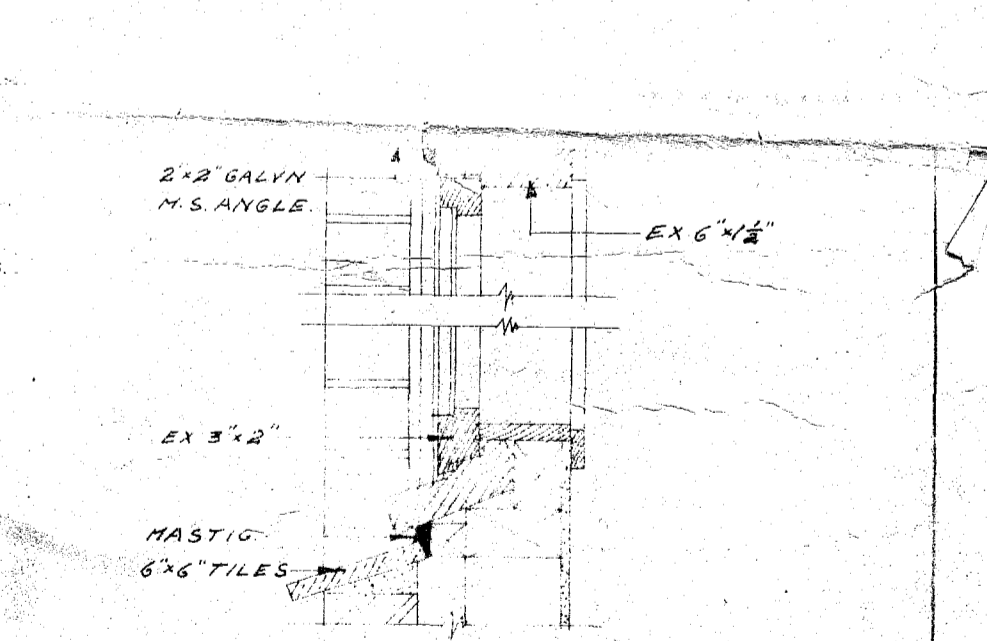

TYPICAL WINDOW IN BRICK-VENEER

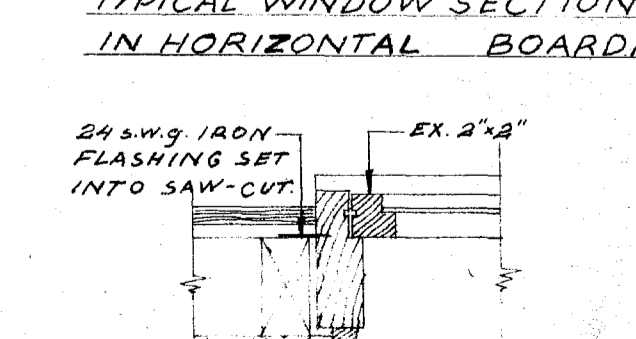

JAMB DETAIL THRO' BOARDING.

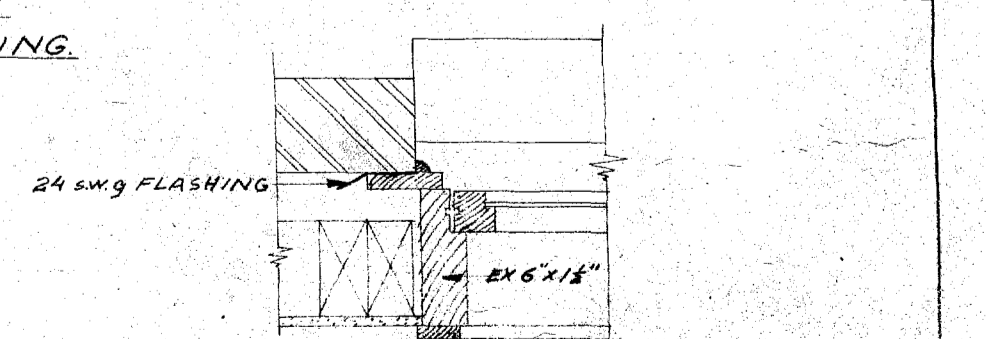

JAMB DETAIL BRICK-VENEER.

RESIDENCE FOR MR. & MRS. BEVERIDGE, KAWAHA PT. ROTORUA.		SCALES. 1/4" = 1'-0" 1/8" = F.S.	DRAWN: <i>Paula Baehera</i> CHECKED: <i>R. 190</i> DATE: AUGUST 1952.	JOB No. R. 190	DRAWING No. 4.
DETAILS OF KITCHEN, FIREPLACE, FITTINGS & WINDOWS.		ALLEMAN, LAND & VERRALL. REGISTERED ARCHITECTS.		4 SWANSON ST., AUCKLAND. PH. 42-426. PUKUATUA ST., ROTORUA. PH. 1131.	