

Peerless
HOMES

PLAN No.

59
103 514

A COPYRIGHT PLAN

AREA

1093

sq. ft.

PROPOSED RESIDENCE

FOR:

PEERLESS HOMES LTD

ROGER STR

AT

ROTORUA

SECTION

Lot No. 39 Area 33.3

D.P.S. 17385

Contract Price

Date

Signed

Owner

Signed

PEERLESS HOMES

PLAN PREPARED BY



DRAWN BY D S

DATE 27-6-69


AMENDMENTS BY Samuel

DATE 29/10/74


SCALE 1/8" = 1' 0"

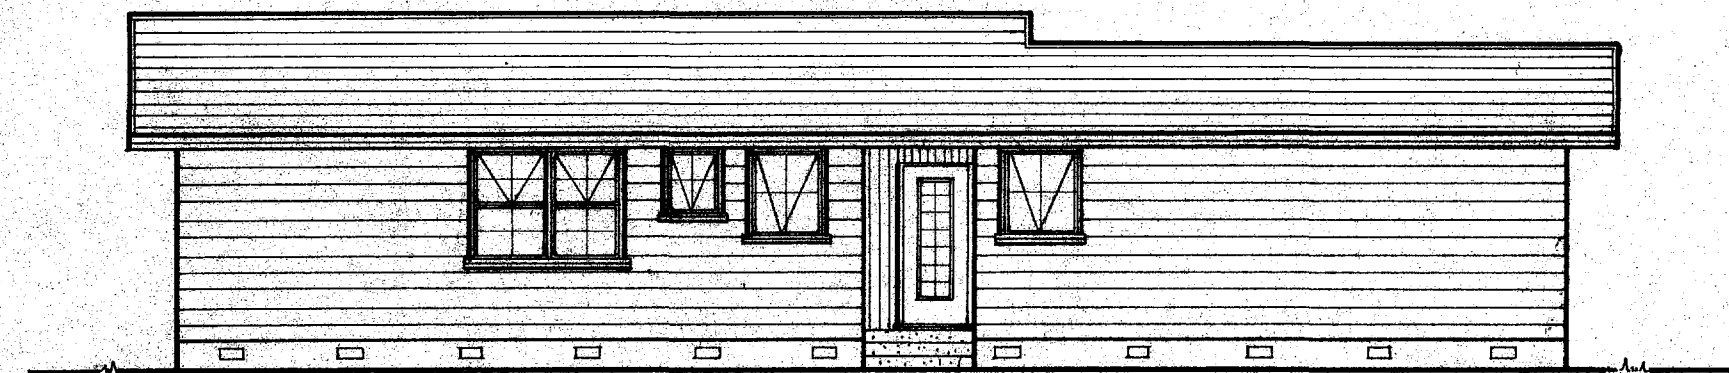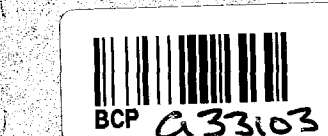


ELEVATION B

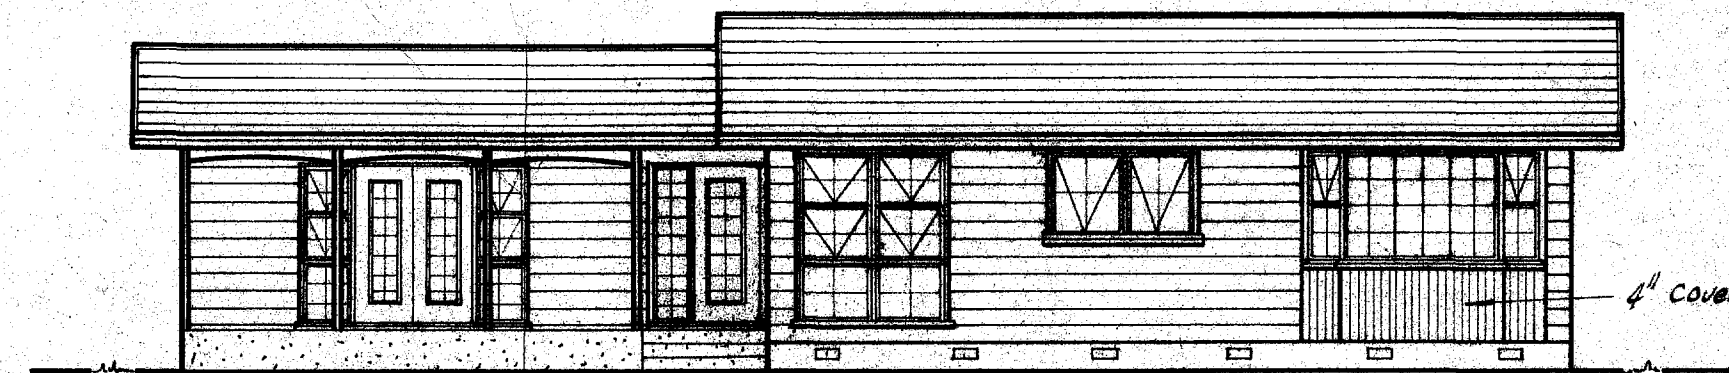


ELEVATION A

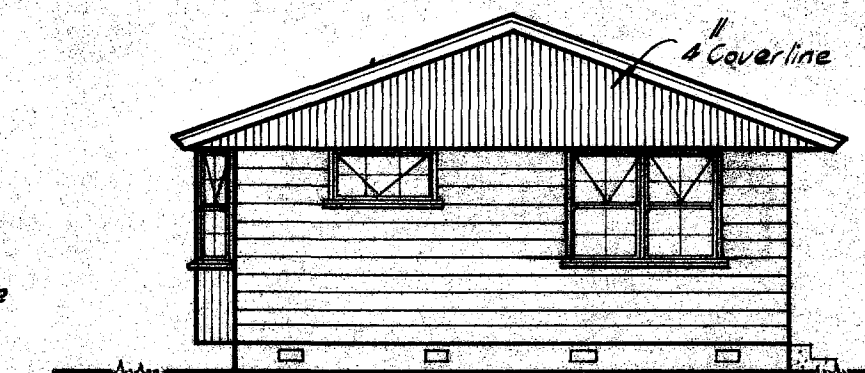


ELEVATION C

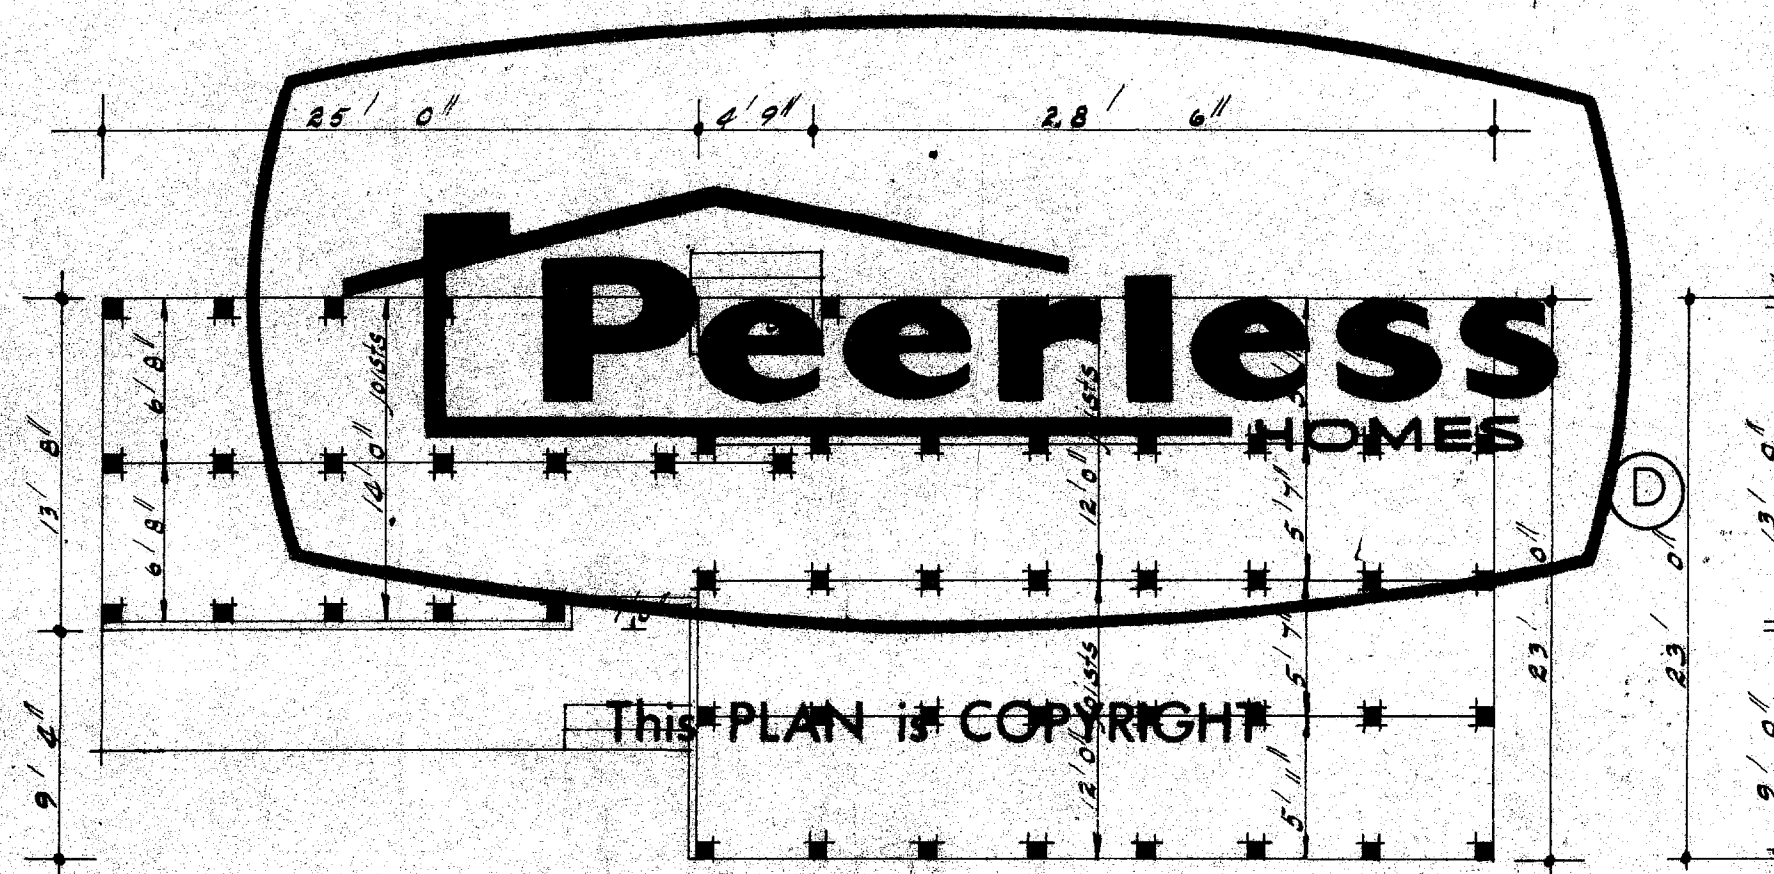


FOUNDATION PLAN

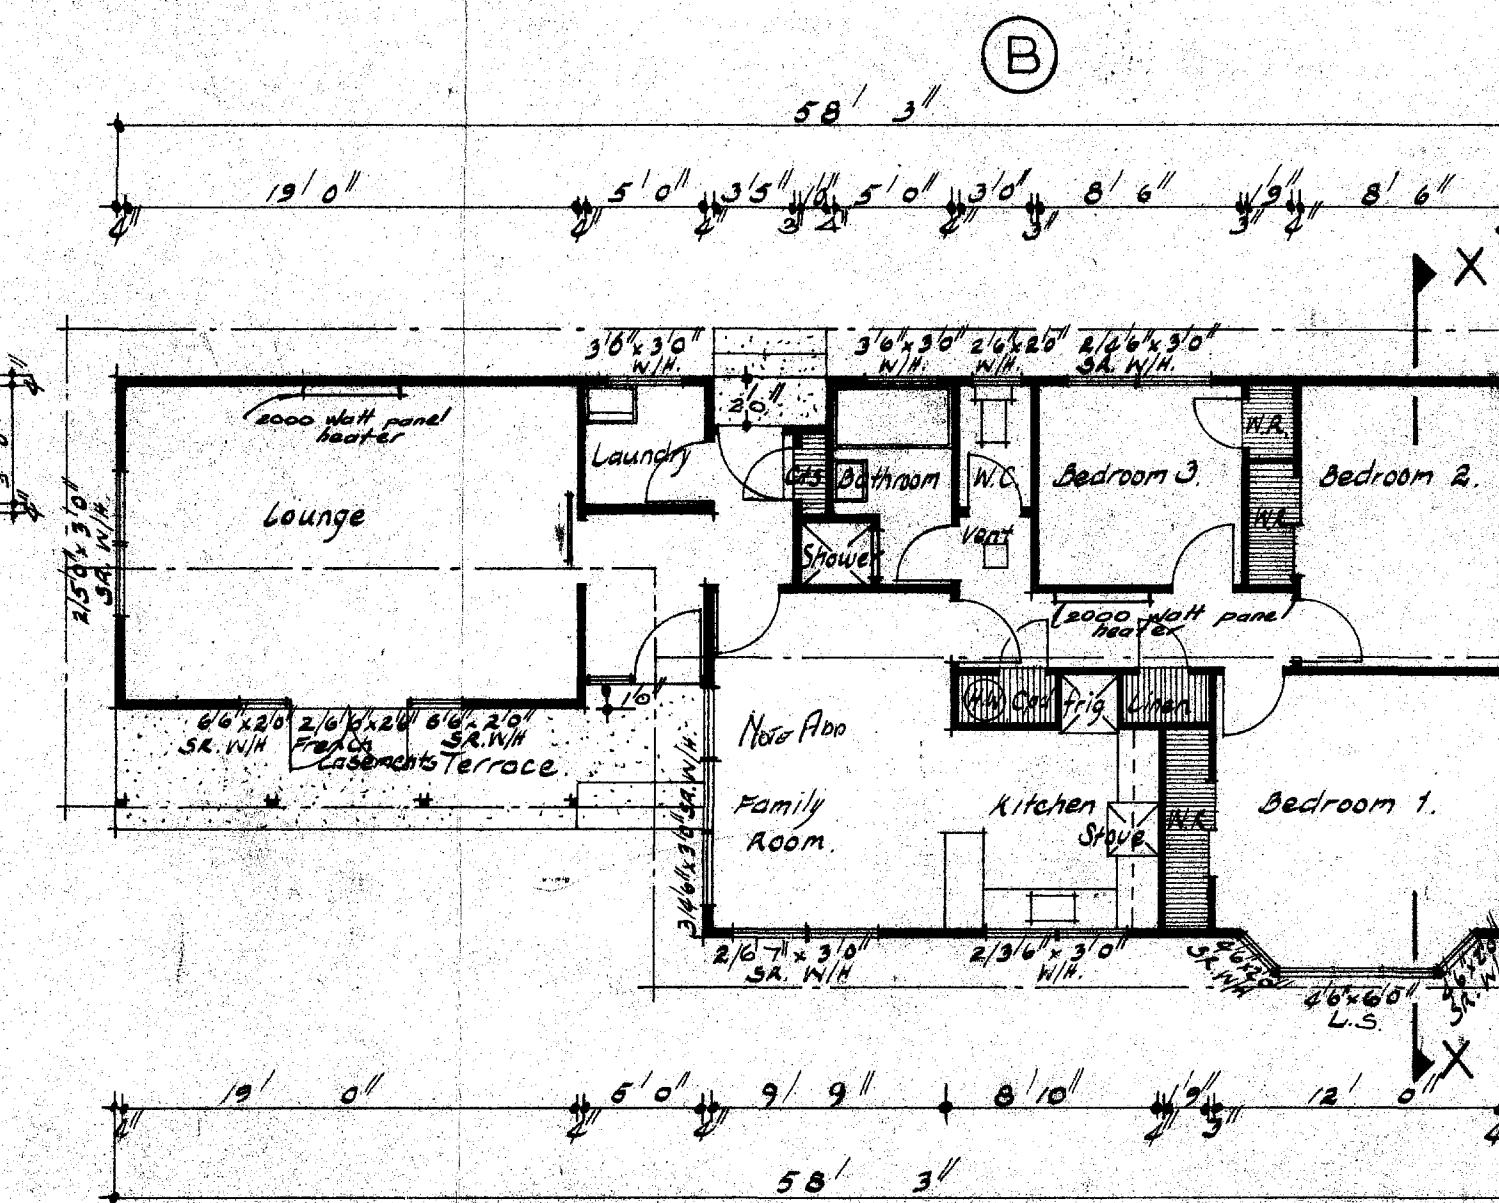

FLOOR PLAN

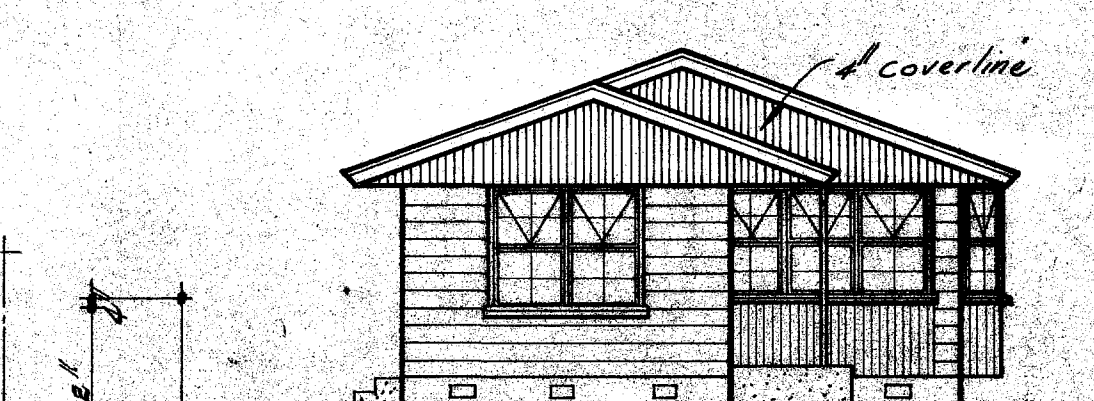


ELEVATION D

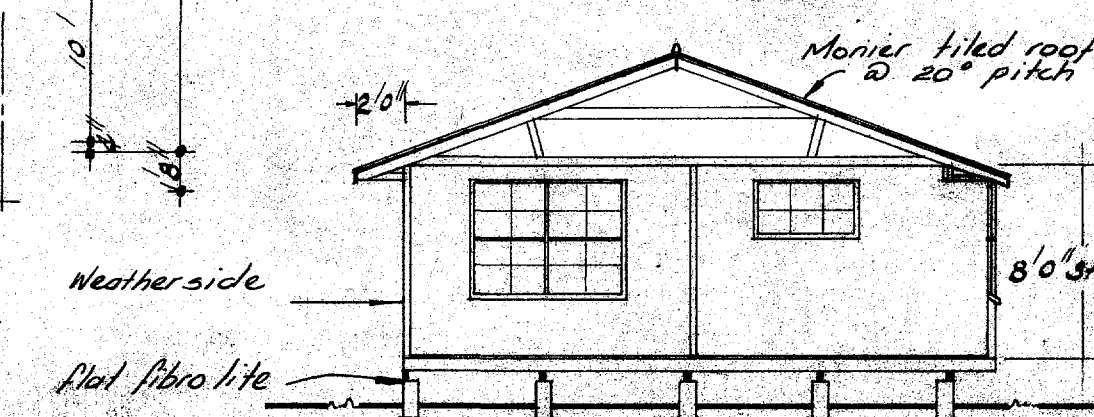

SECTION X-X

655/947 P.F.

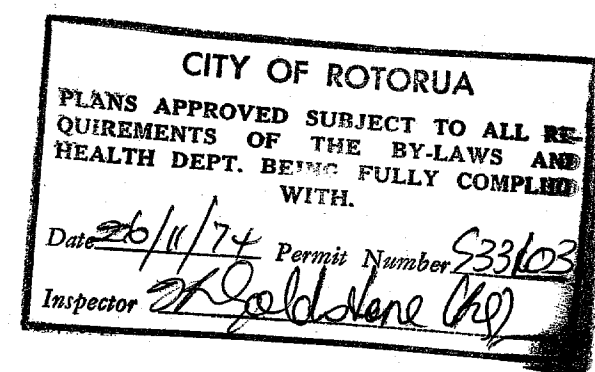

LABOUR DEPT. STAMP PERMITS
THIS PERMIT DOES NOT RELIEVE YOU OF
OBLIGATION UNDER SHOPS & OFFICES ACT,
FACTORY ACT AND CONSTRUCTION ACT.