



FLOOR PLAN


WAIMAKARIRI DISTRICT COUNCIL
AMENDED Plan and/or Specifications APPROVED
BC230501.05 17/02/2025 johnb
Addition of a Velux Skylight to the attic space,
Addition of a Secondary private stair, Change
Wood Burner to Masport Hurunui F/S, Updated
Effluent Disposal Design & Amended elevations.

THIS PLAN IS THE EXCLUSIVE PROPERTY OF ICONIC ARCHITECTURE LIMITED - UNAUTHORISED USE MAY RESULT IN LEGAL ACTION. CONTRACTOR TO CHECK AND VERIFY ALL DIMENSIONS PRIOR TO COMMENCING WORK.					RESIDENCE FOR WALSH 71 DAVIS RD CUST		
DRAWN	CHECKED	DATE	VERSION	SHEET No.	JOB#	SCALE	TITLE
A TOLSON	Andrew Tolson	Dec'2022					
					50/2022	1:100	FLOOR PLAN
					AMENDMENTS		
					ATTIC STAIR ADDED AUGUST 2024		
					03		

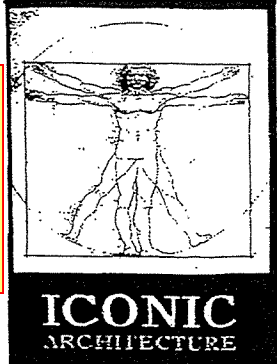

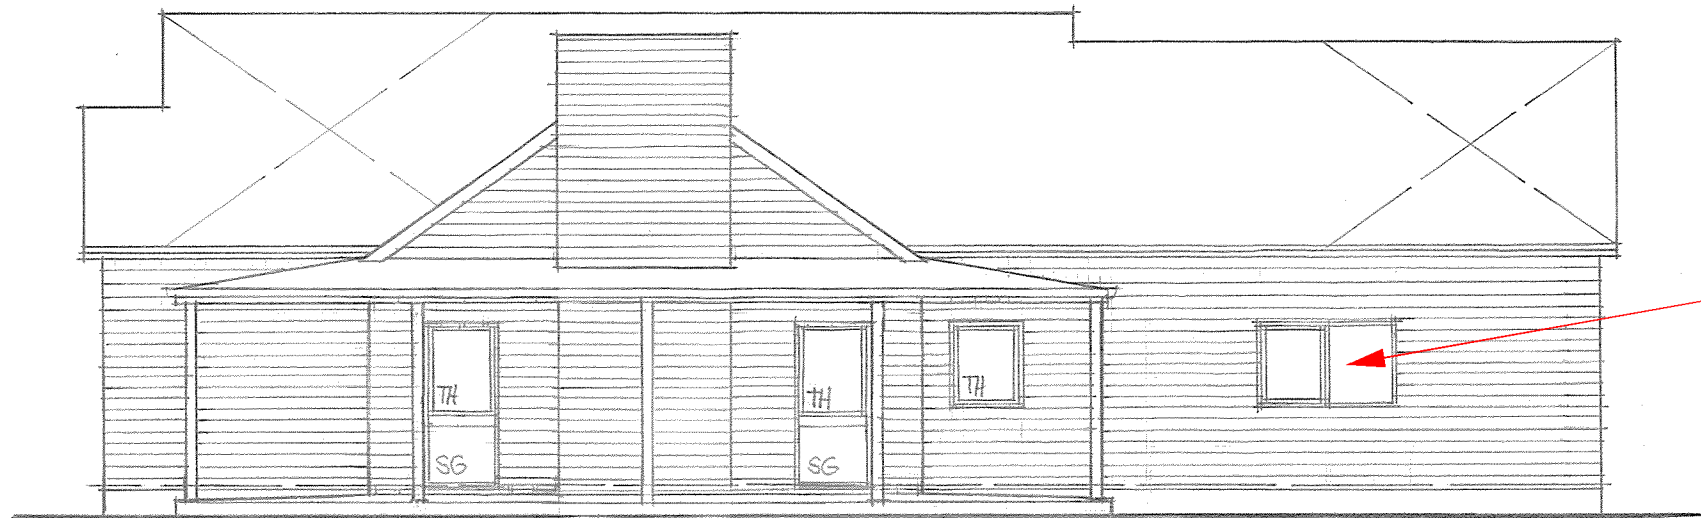


ELE 1

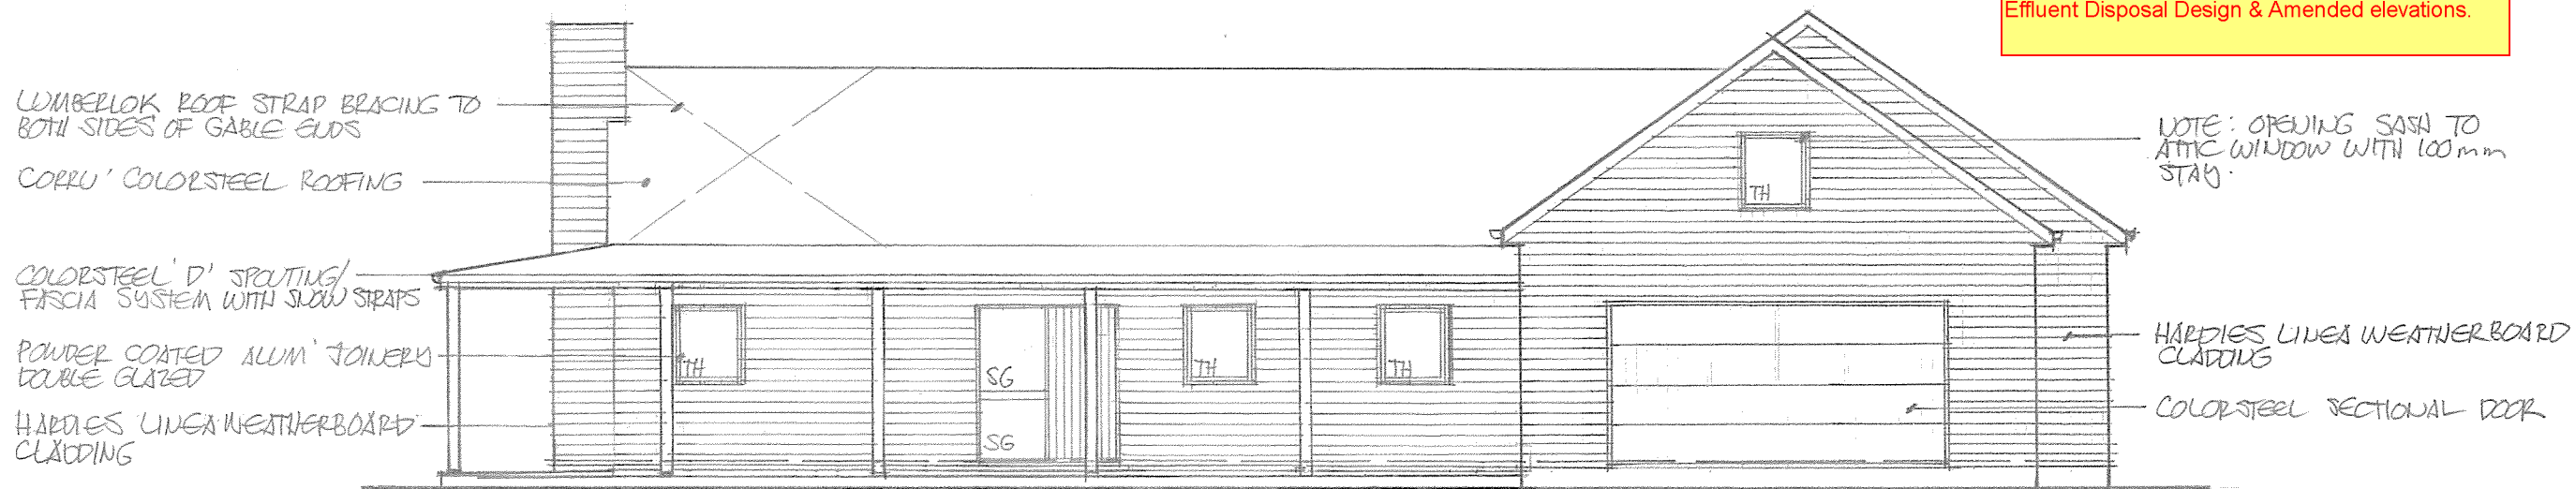

ELE 2

Window

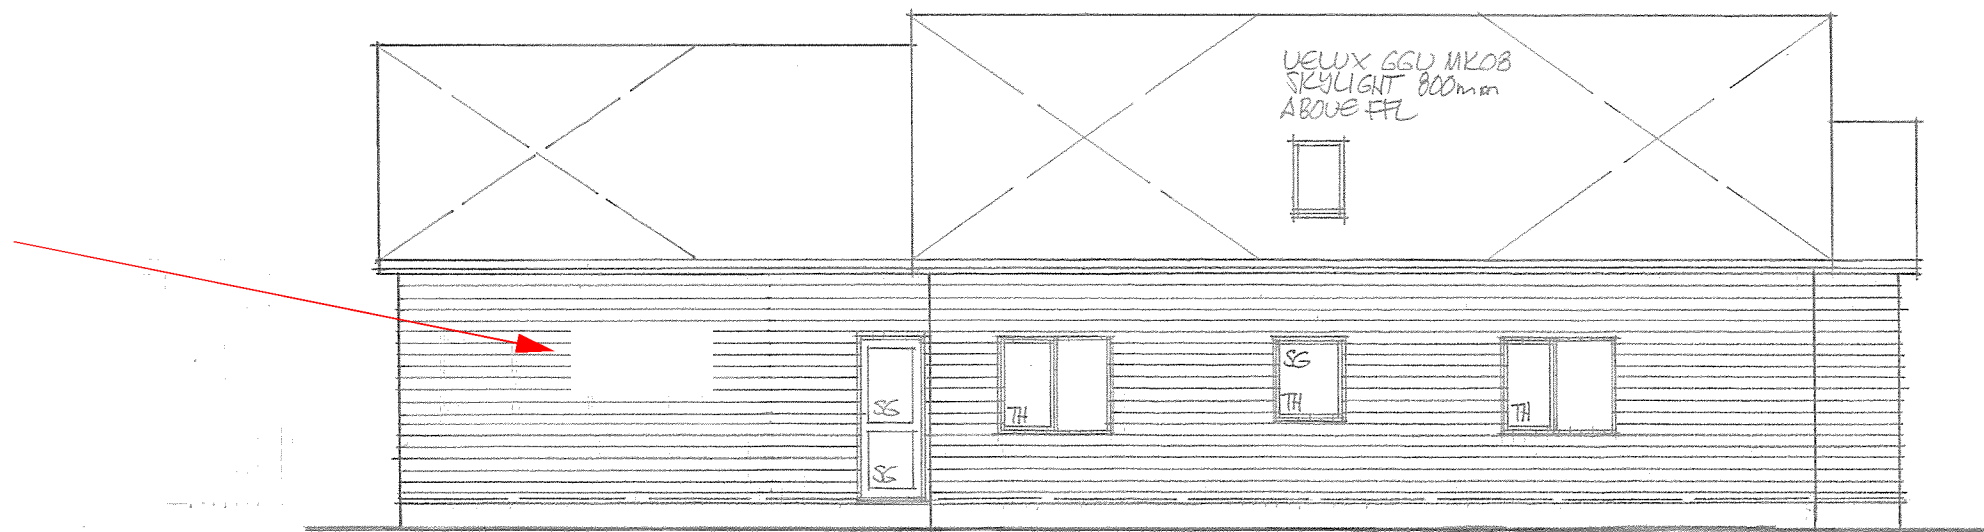


ELE 3


Window Deleted.

WAIMAKARIRI DISTRICT COUNCIL
AMENDED Plan and/or Specifications APPROVED
BC230501.05 17/02/2025 johnb
Addition of a Velux Skylight to the attic space,
Addition of a Secondary private stair, Change
Wood Burner to Masport Hurunui F/S, Updated
Effluent Disposal Design & Amended elevations.

THIS PLAN IS THE EXCLUSIVE PROPERTY OF ICONIC ARCHITECTURE LIMITED - UNAUTHORISED USE MAY RESULT IN LEGAL ACTION. CONTRACTOR TO CHECK AND VERIFY ALL DIMENSIONS PRIOR TO COMMENCING WORK.	
RESIDENCE FOR WALSH 71 DAVIS RD CUST	
ELEVATIONS	
TITLE	AMENDMENTS
BATTEN OVER PLYWOOD CLADDING CHANGED TO LINEA VELUX SKYLIGHT ADDED TO ATTIC AUGUST 2024	
22/04/2024	1:100
SCALE	JOB#
1:100	sgn2024
SHEET No.	VERSION
07	DATE
DEC' 2022	CHECKED
Andrew Toulson	DRAWN
A Toulson	

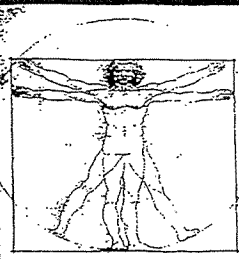


ICONIC
ARCHITECTURE

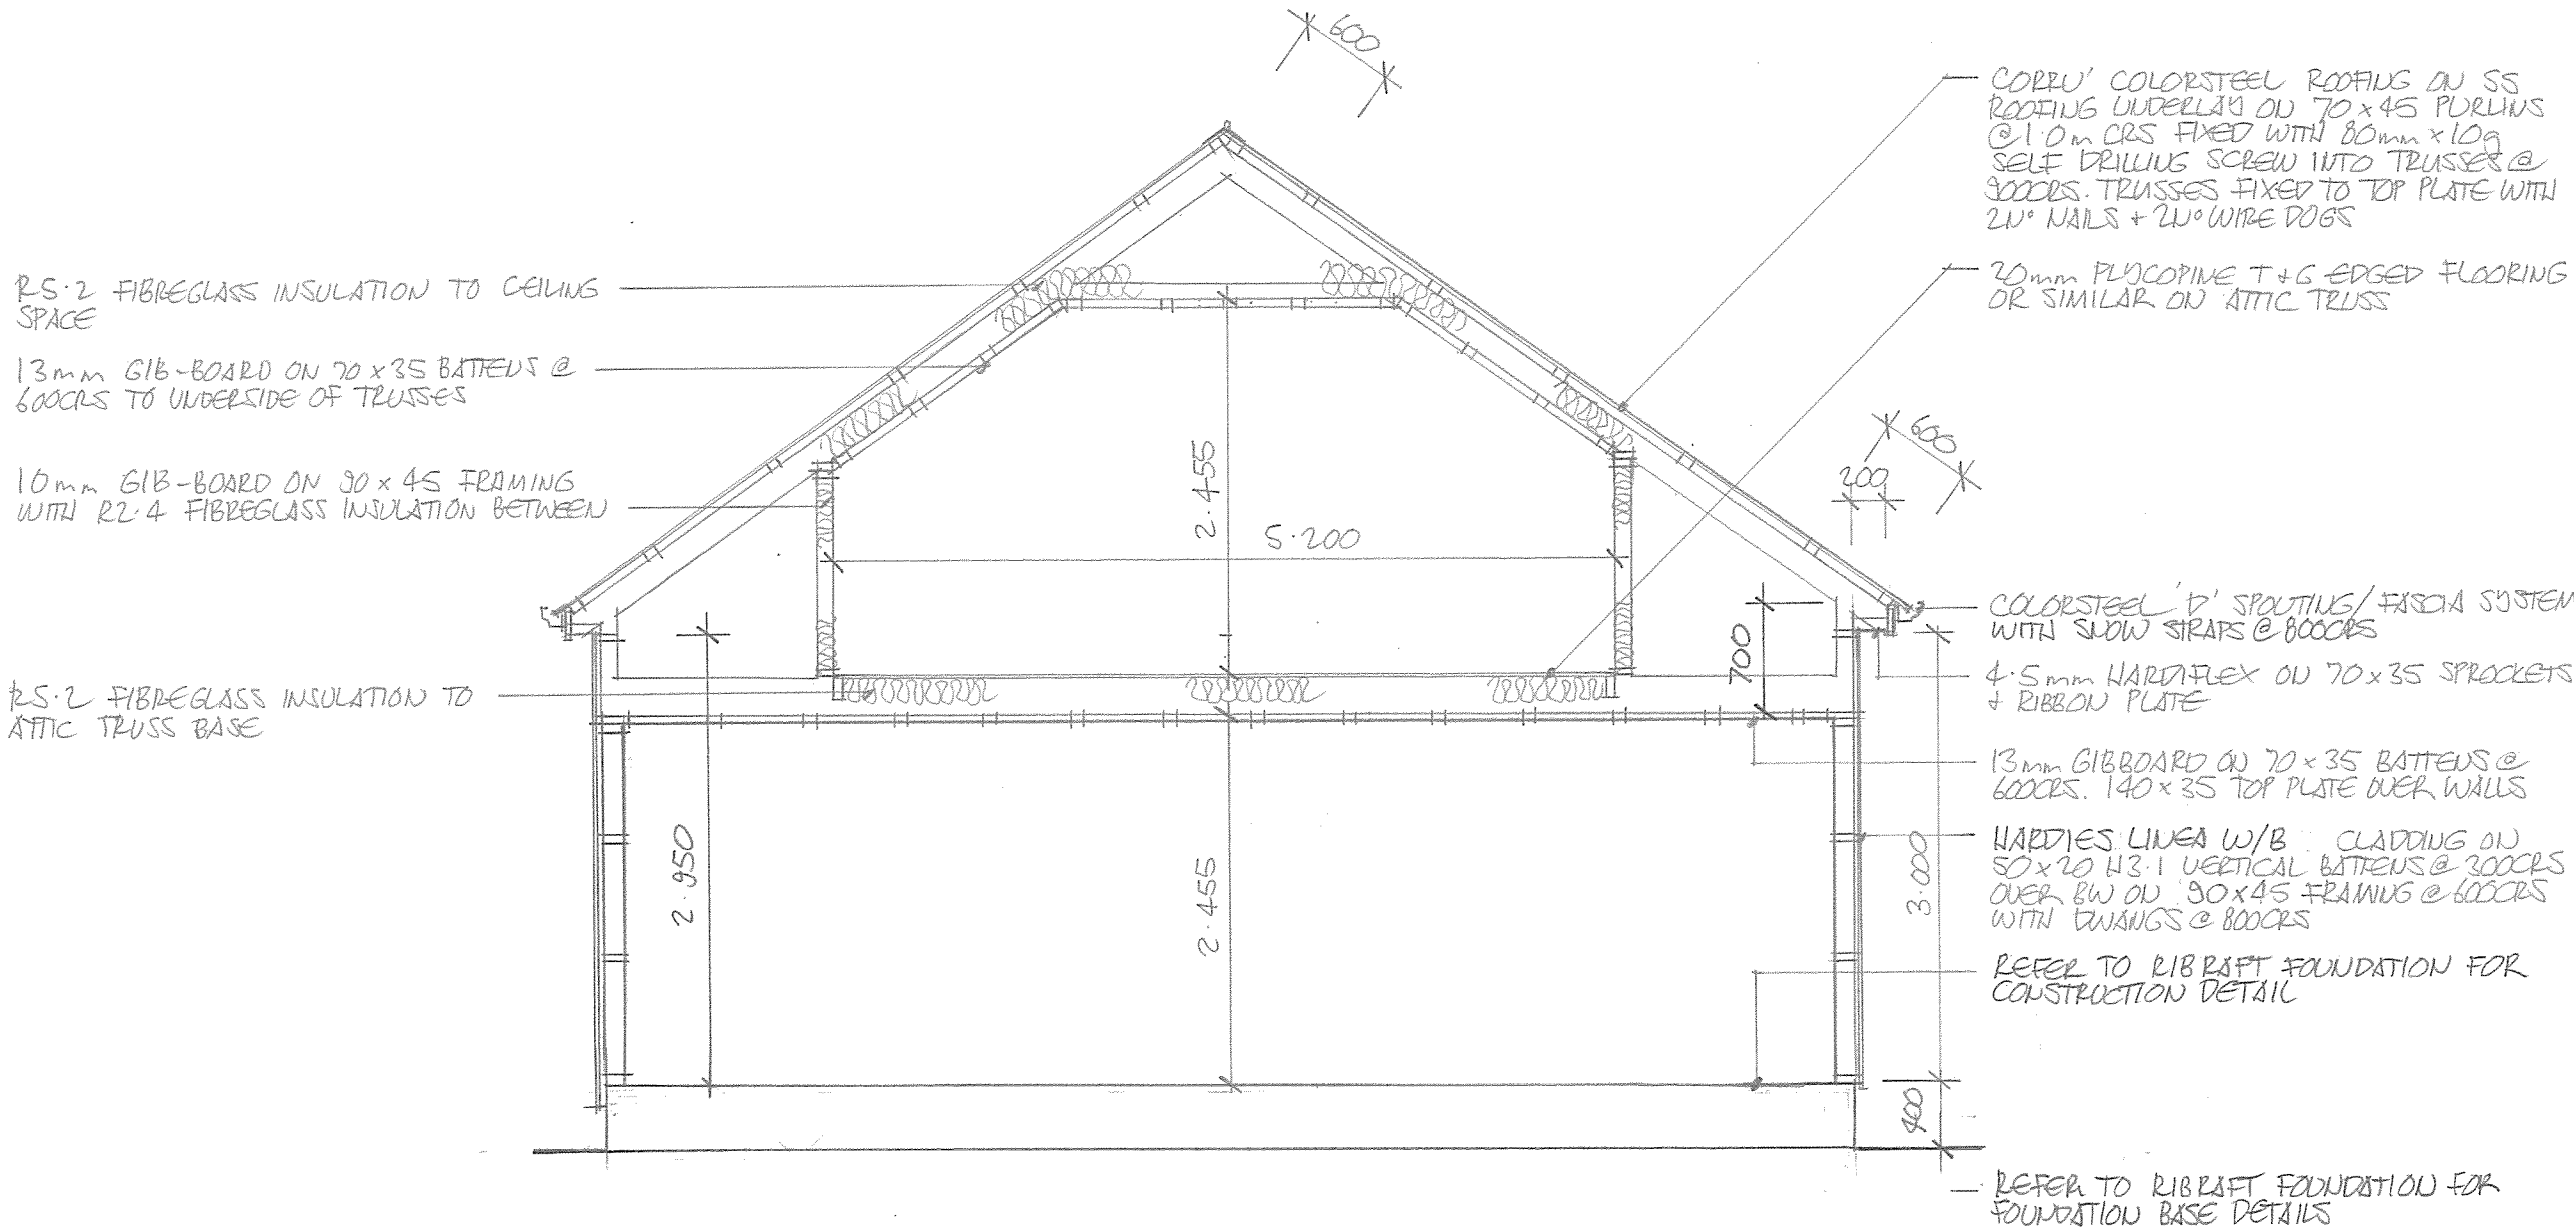

SECTION F-F

WAIMAKARIRI DISTRICT COUNCIL
AMENDED Plan and/or Specifications APPROVED
BC230501.05 17/02/2025 johnb
Addition of a Velux Skylight to the attic space,
Addition of a Secondary private stair, Change
Wood Burner to Masport Hurunui F/S, Updated
Effluent Disposal Design & Amended elevations.

THIS PLAN IS THE EXCLUSIVE PROPERTY OF ICONIC ARCHITECTURE LIMITED - UNAUTHORISED USE MAY RESULT IN LEGAL ACTION. CONTRACTOR TO CHECK AND VERIFY ALL DIMENSIONS PRIOR TO COMMENCING WORK.					RESIDENCE FOR WALSH 71 DAVIS RD CUST	
DRAWN	CHECKED	DATE	VERSION	SHEET No.	JOB#	SCALE
A TOLSON	Andrew Tolson	Dec' 2022			50/2022	1:50
TITLE					SECTION F-F	
AMENDMENTS					FOUNDATION CHANGED TO RIB RAFT 6/11/2023. GIB-BOARD LINING + INSULATION ADDED TO ATTIC 10/2/2025	

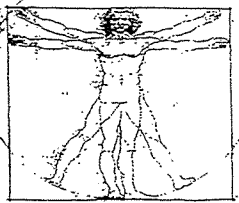

ICONIC
ARCHITECTURE