


UNIT 1.

KEELTY UNIT & DEVON HOME

now JOHNSTON.


LOT 15: CUM TREE RISE: ROTOKAWA:

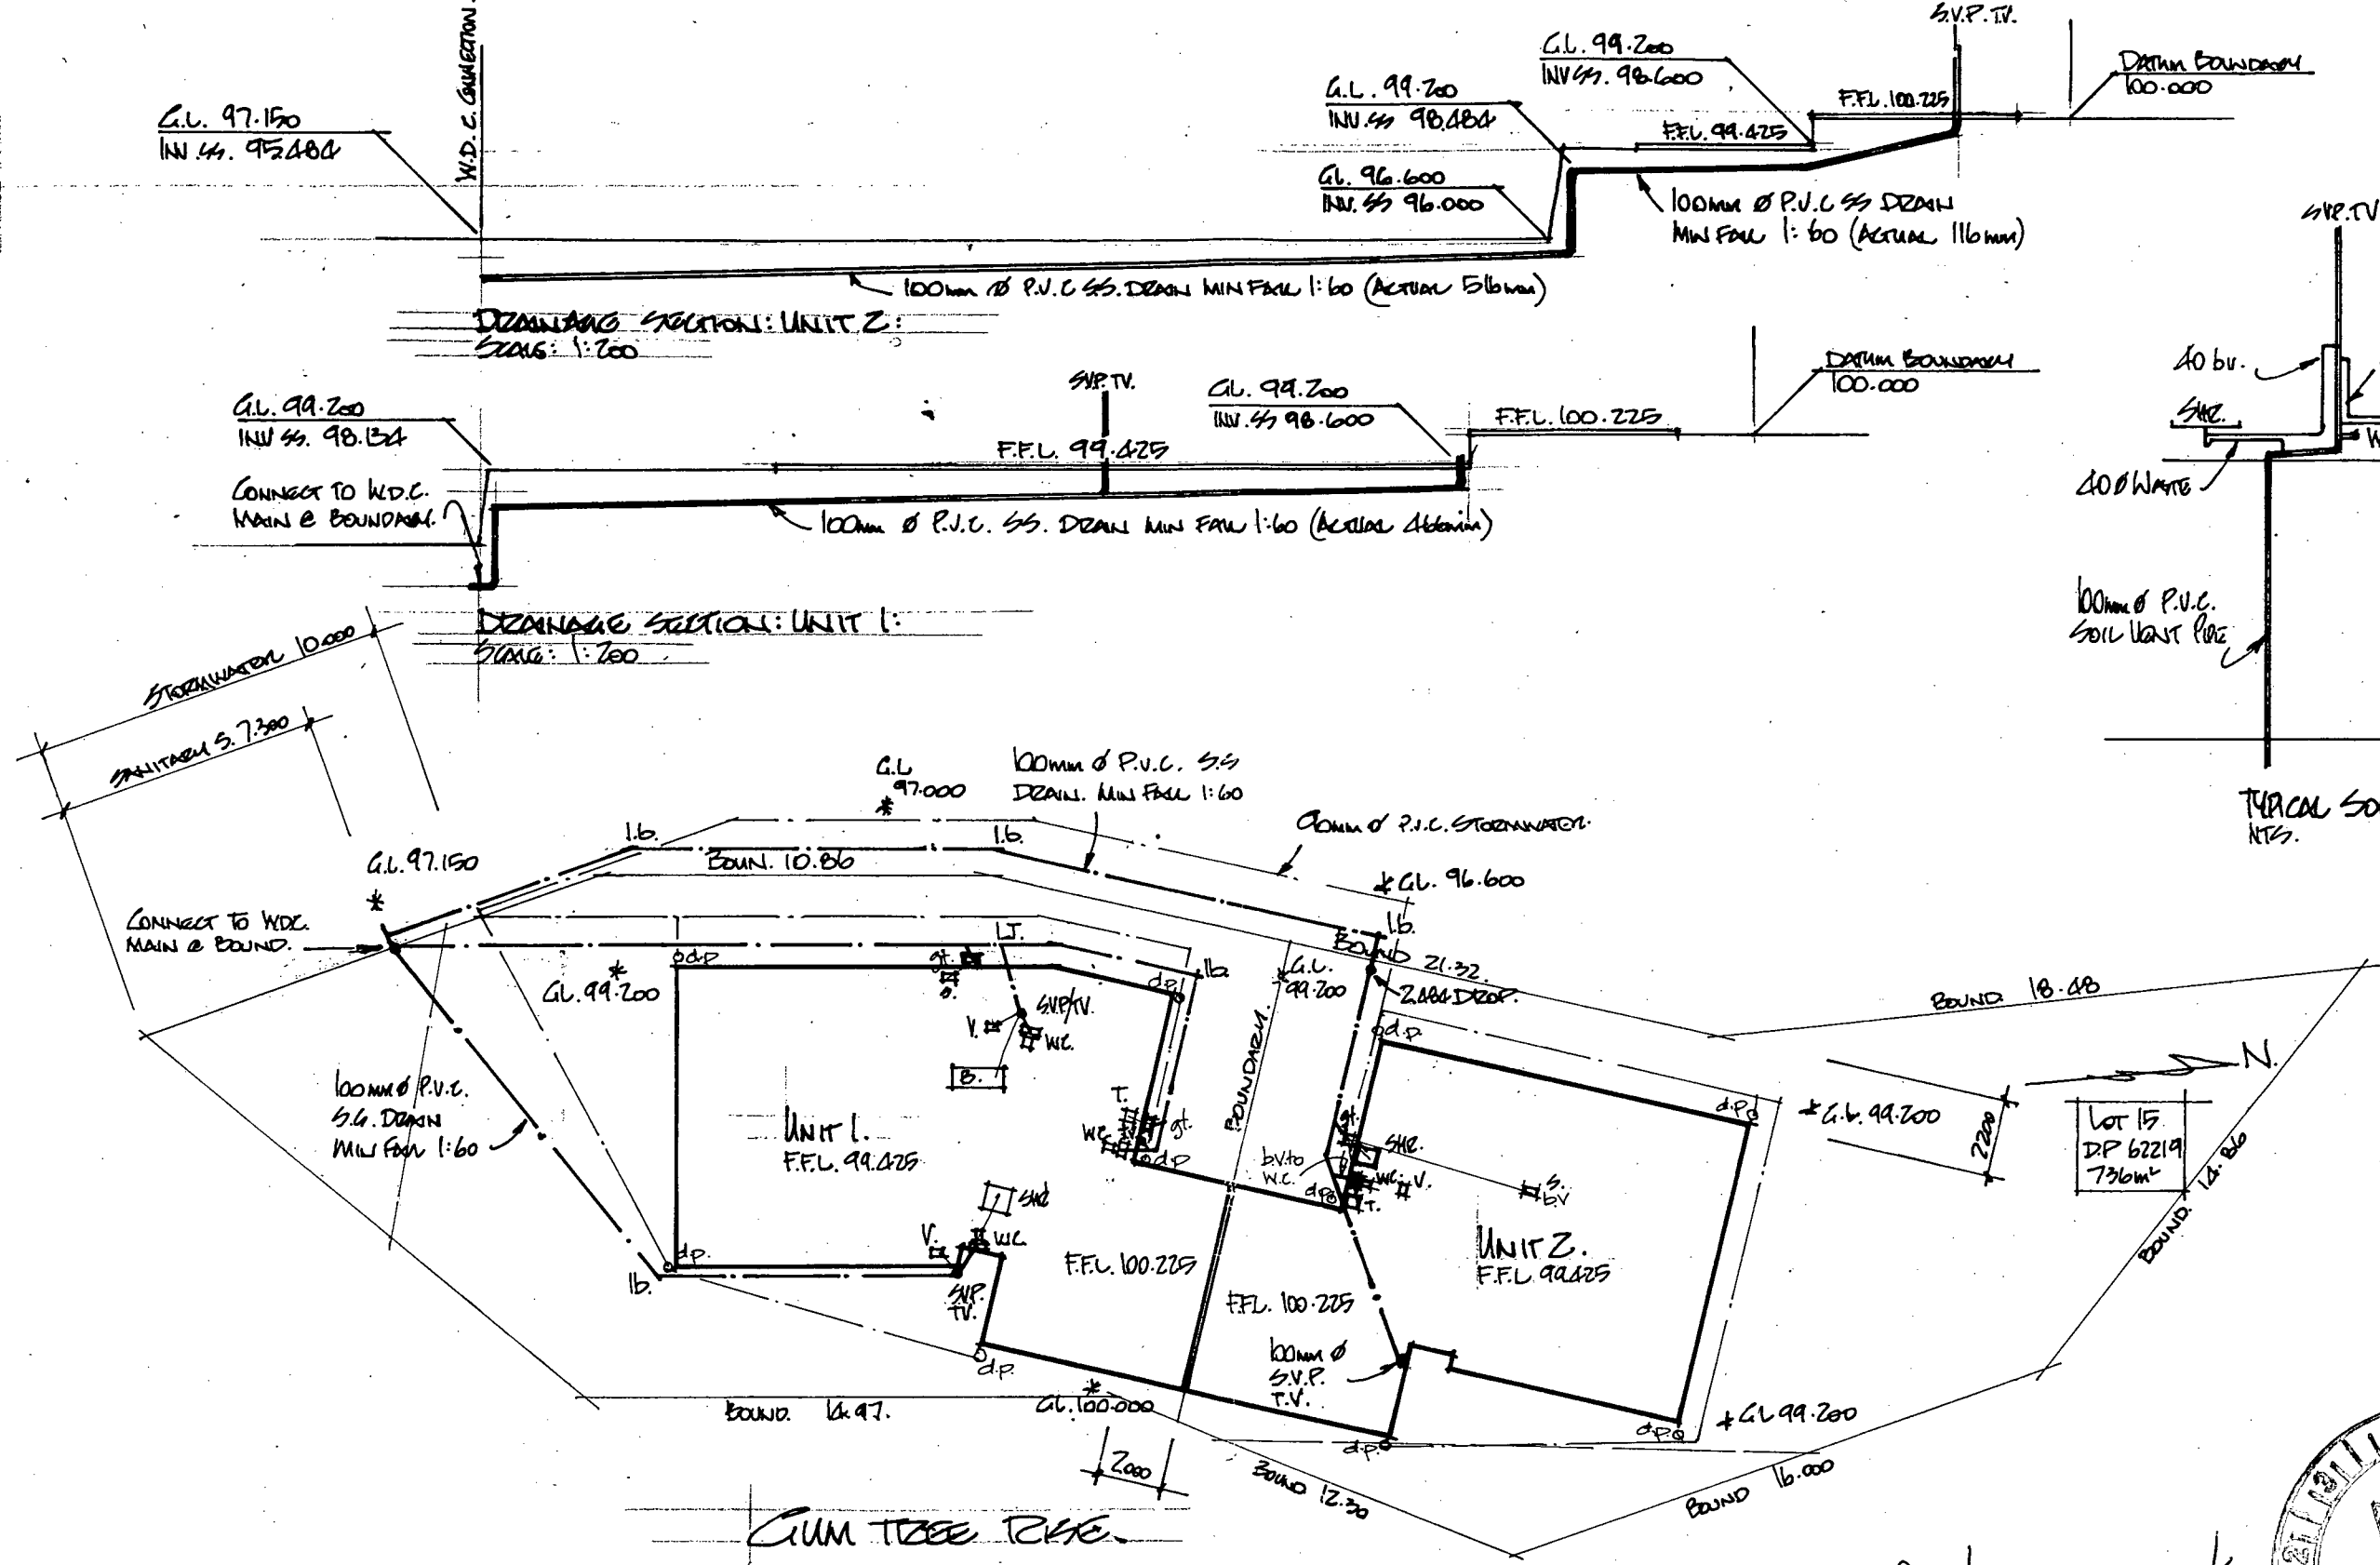


REVISED:
 Site & Drainage Plan:
 Scale: 1:200

Note:
 CONFIRM ALL DIMENSIONS. THIS PLAN IS TO
 BE READ IN CONJUNCTION WITH PLANS DATED
 10.4.94, 30.5.94 AND 30.6.94.


Unit 1 Infinity gas system
 Unit 2 150 Ltr. gas hot water cylinder
 Cold Water Reticulation - poly butylene
 All H.W.C. to be fitted with tempering valves
 in accordance with G12 of the
 plumbing regulations

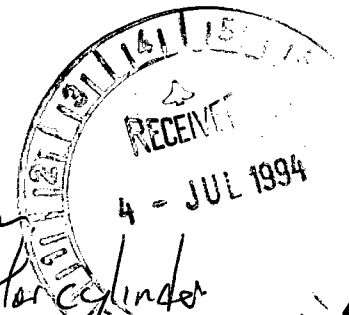


DESIGNED FOR DEBRA HODGES
 BY
 BRAD STANWELL DESIGN
 JOB No 94-255 30.6.94

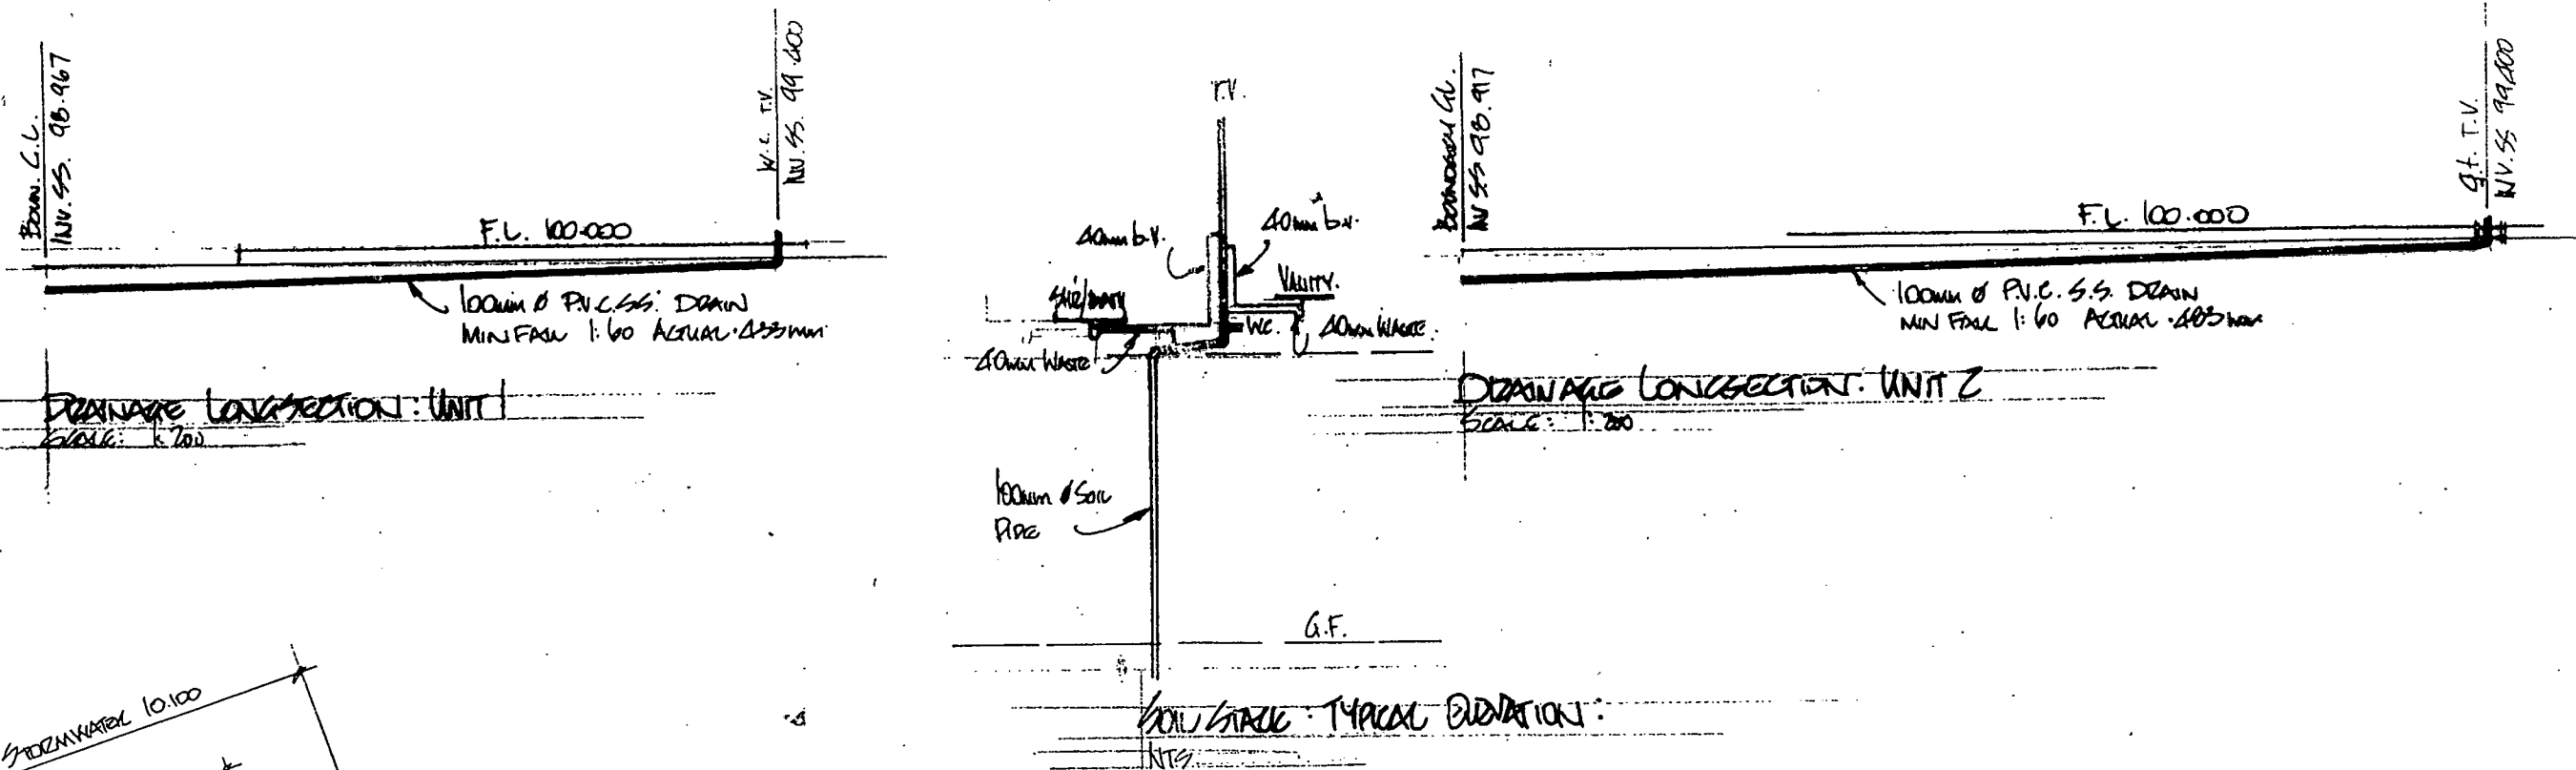

NOT SCALE - TYPICAL ELEVATION:

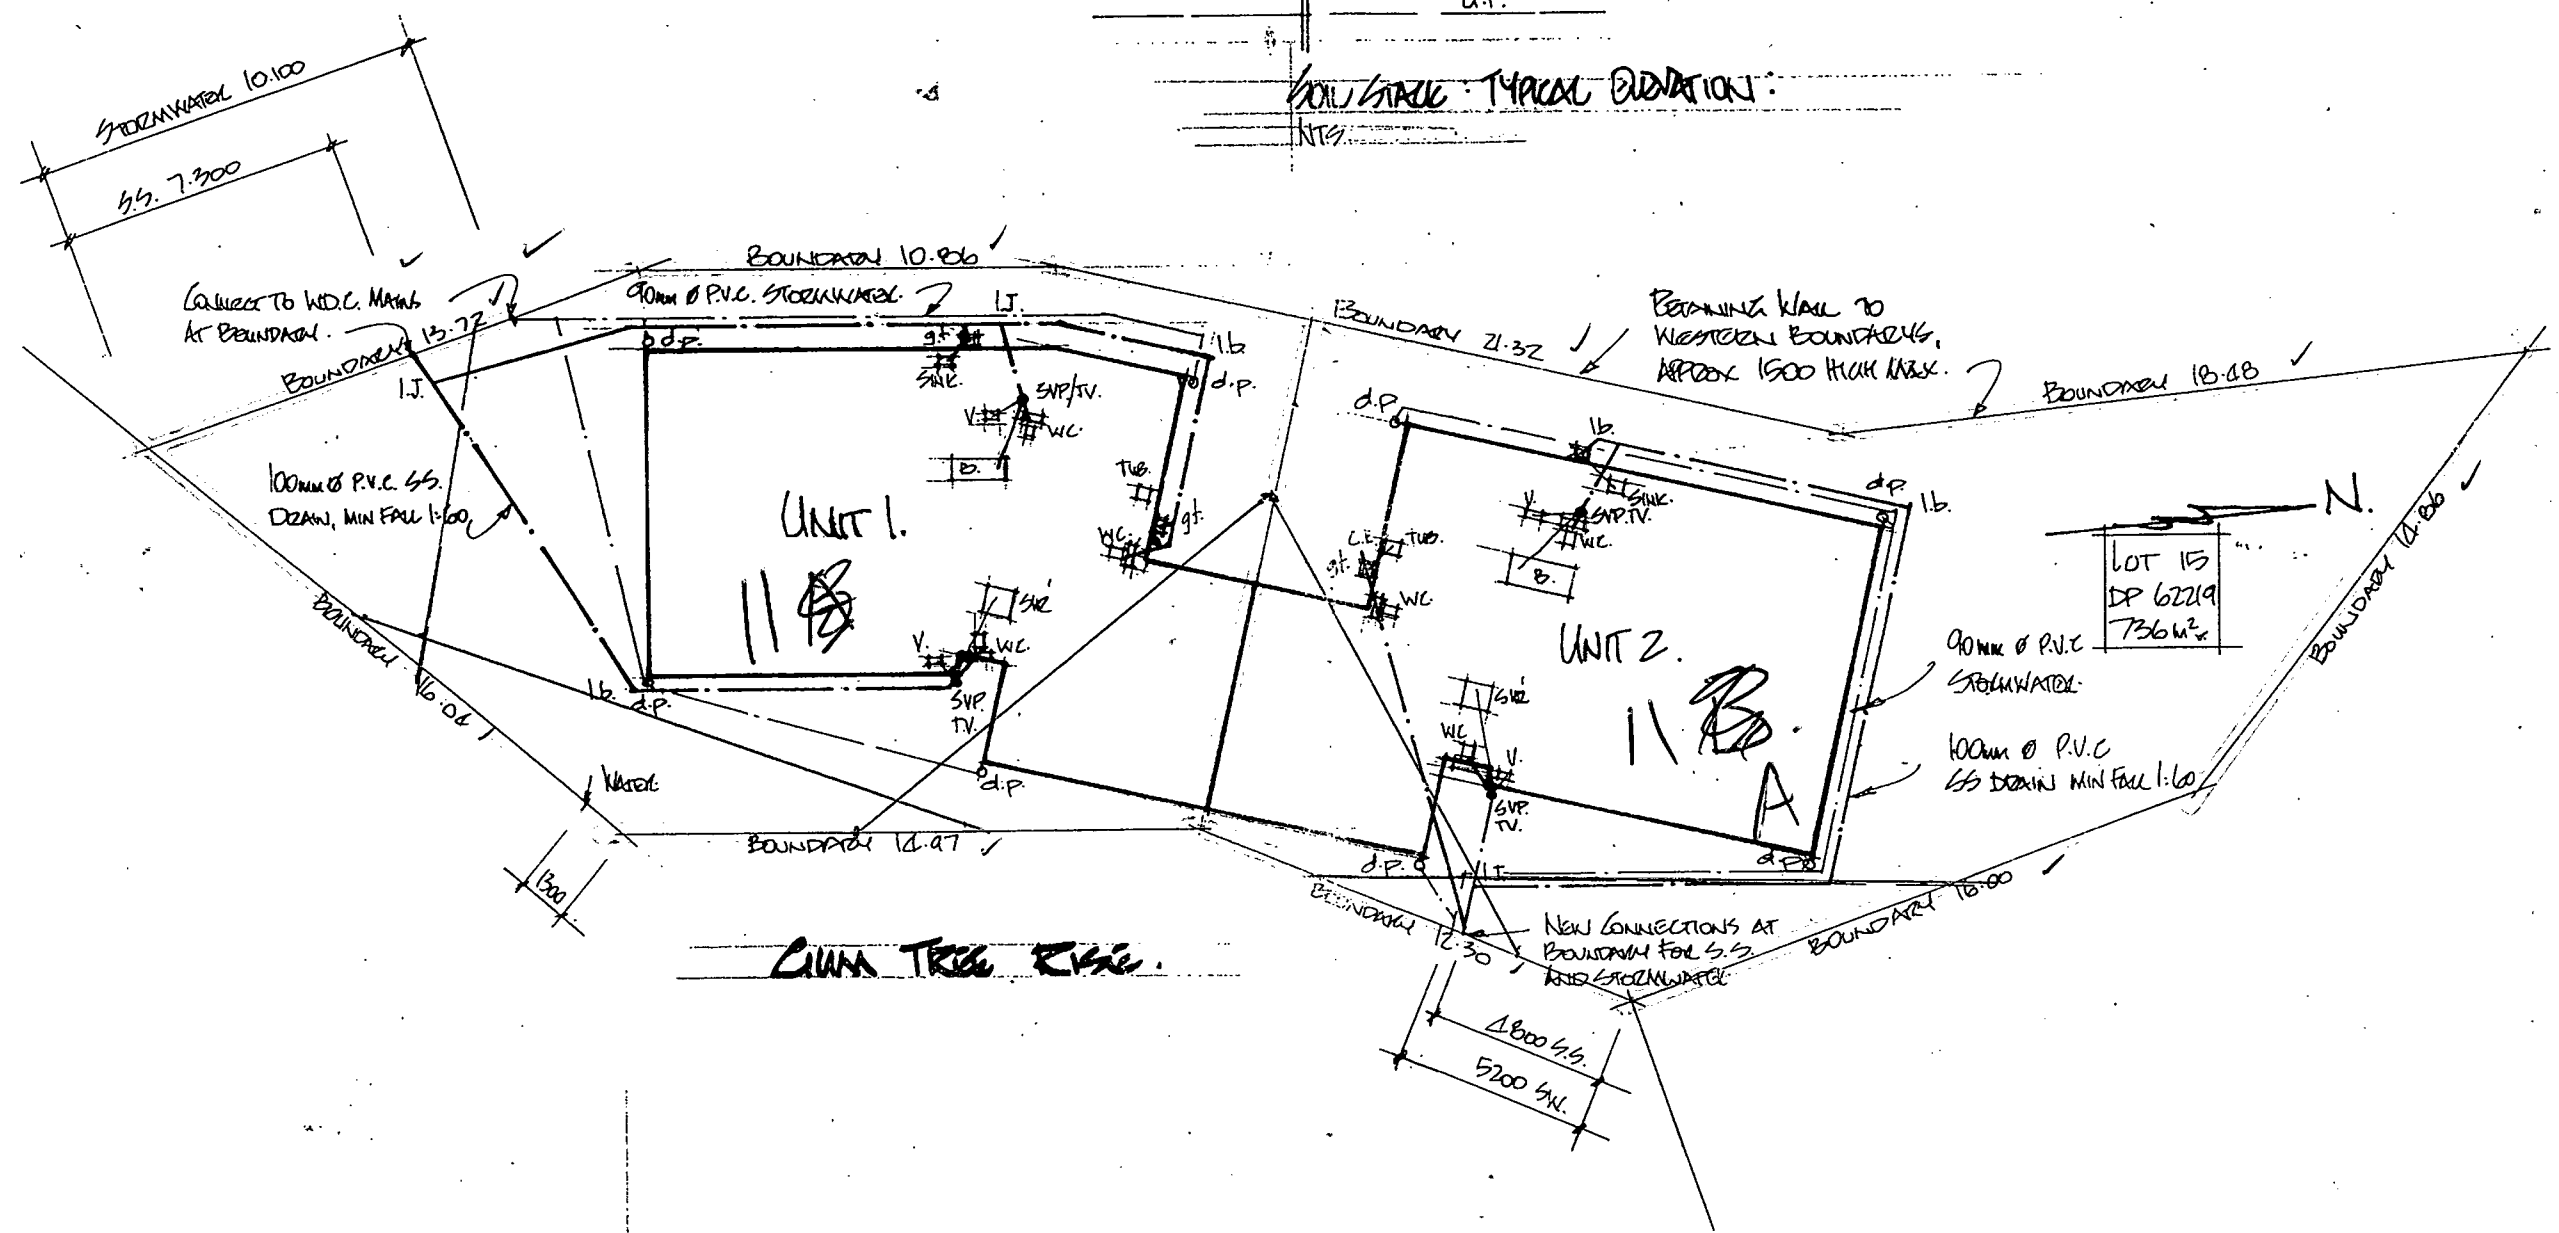


DESIGNED FOR DAVID HOMES
BY
©
BRIAN STEWART DESIGN
15 No 23 26 18.6.22

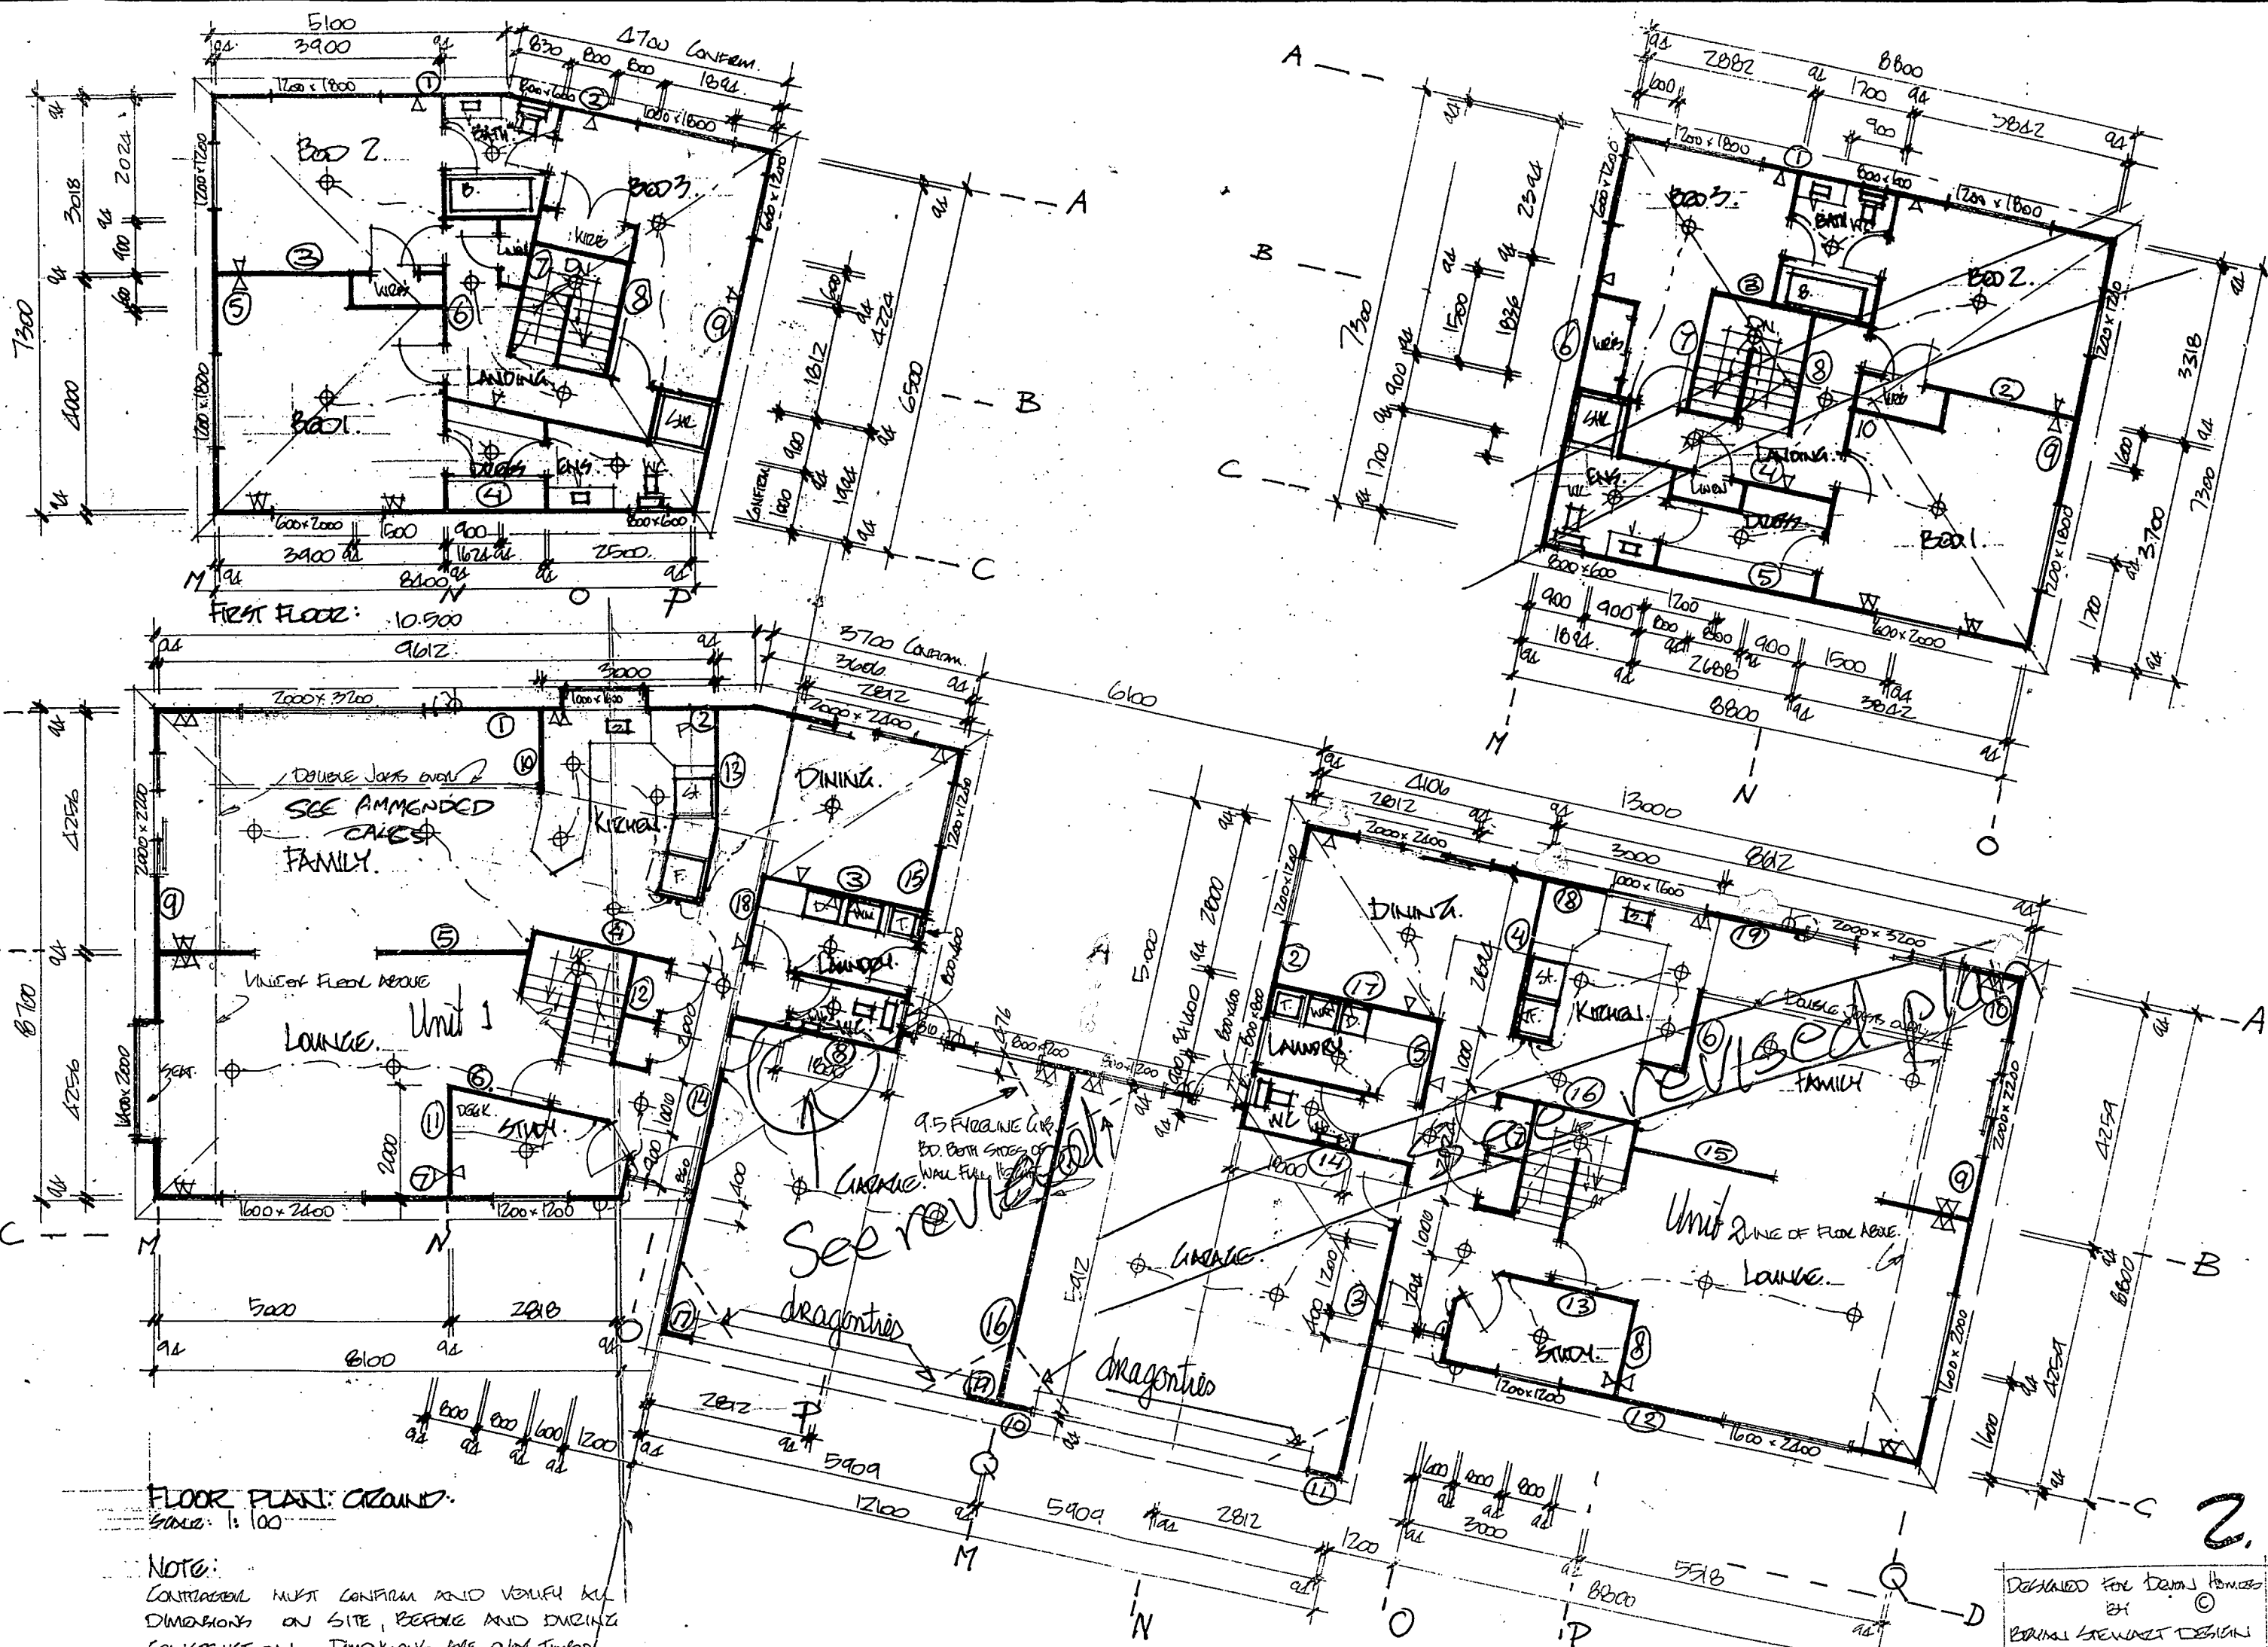

FLOOR PLAN: GROUND.
SCALE: 1:100

NOTE:
CONTRACTOR MUST CONFIRM AND VERIFY ALL DIMENSIONS ON SITE, BEFORE AND DURING CONSTRUCTION. DIMENSIONS ARE ONLY TYPICAL REMAINING ONLY. ALLOW FOR BRICK LANDING.

DESIGNED FOR DENNIS HOMES
BY
©
BRUNN KREMER DESIGN
JOB NO 95-216 18.1.98

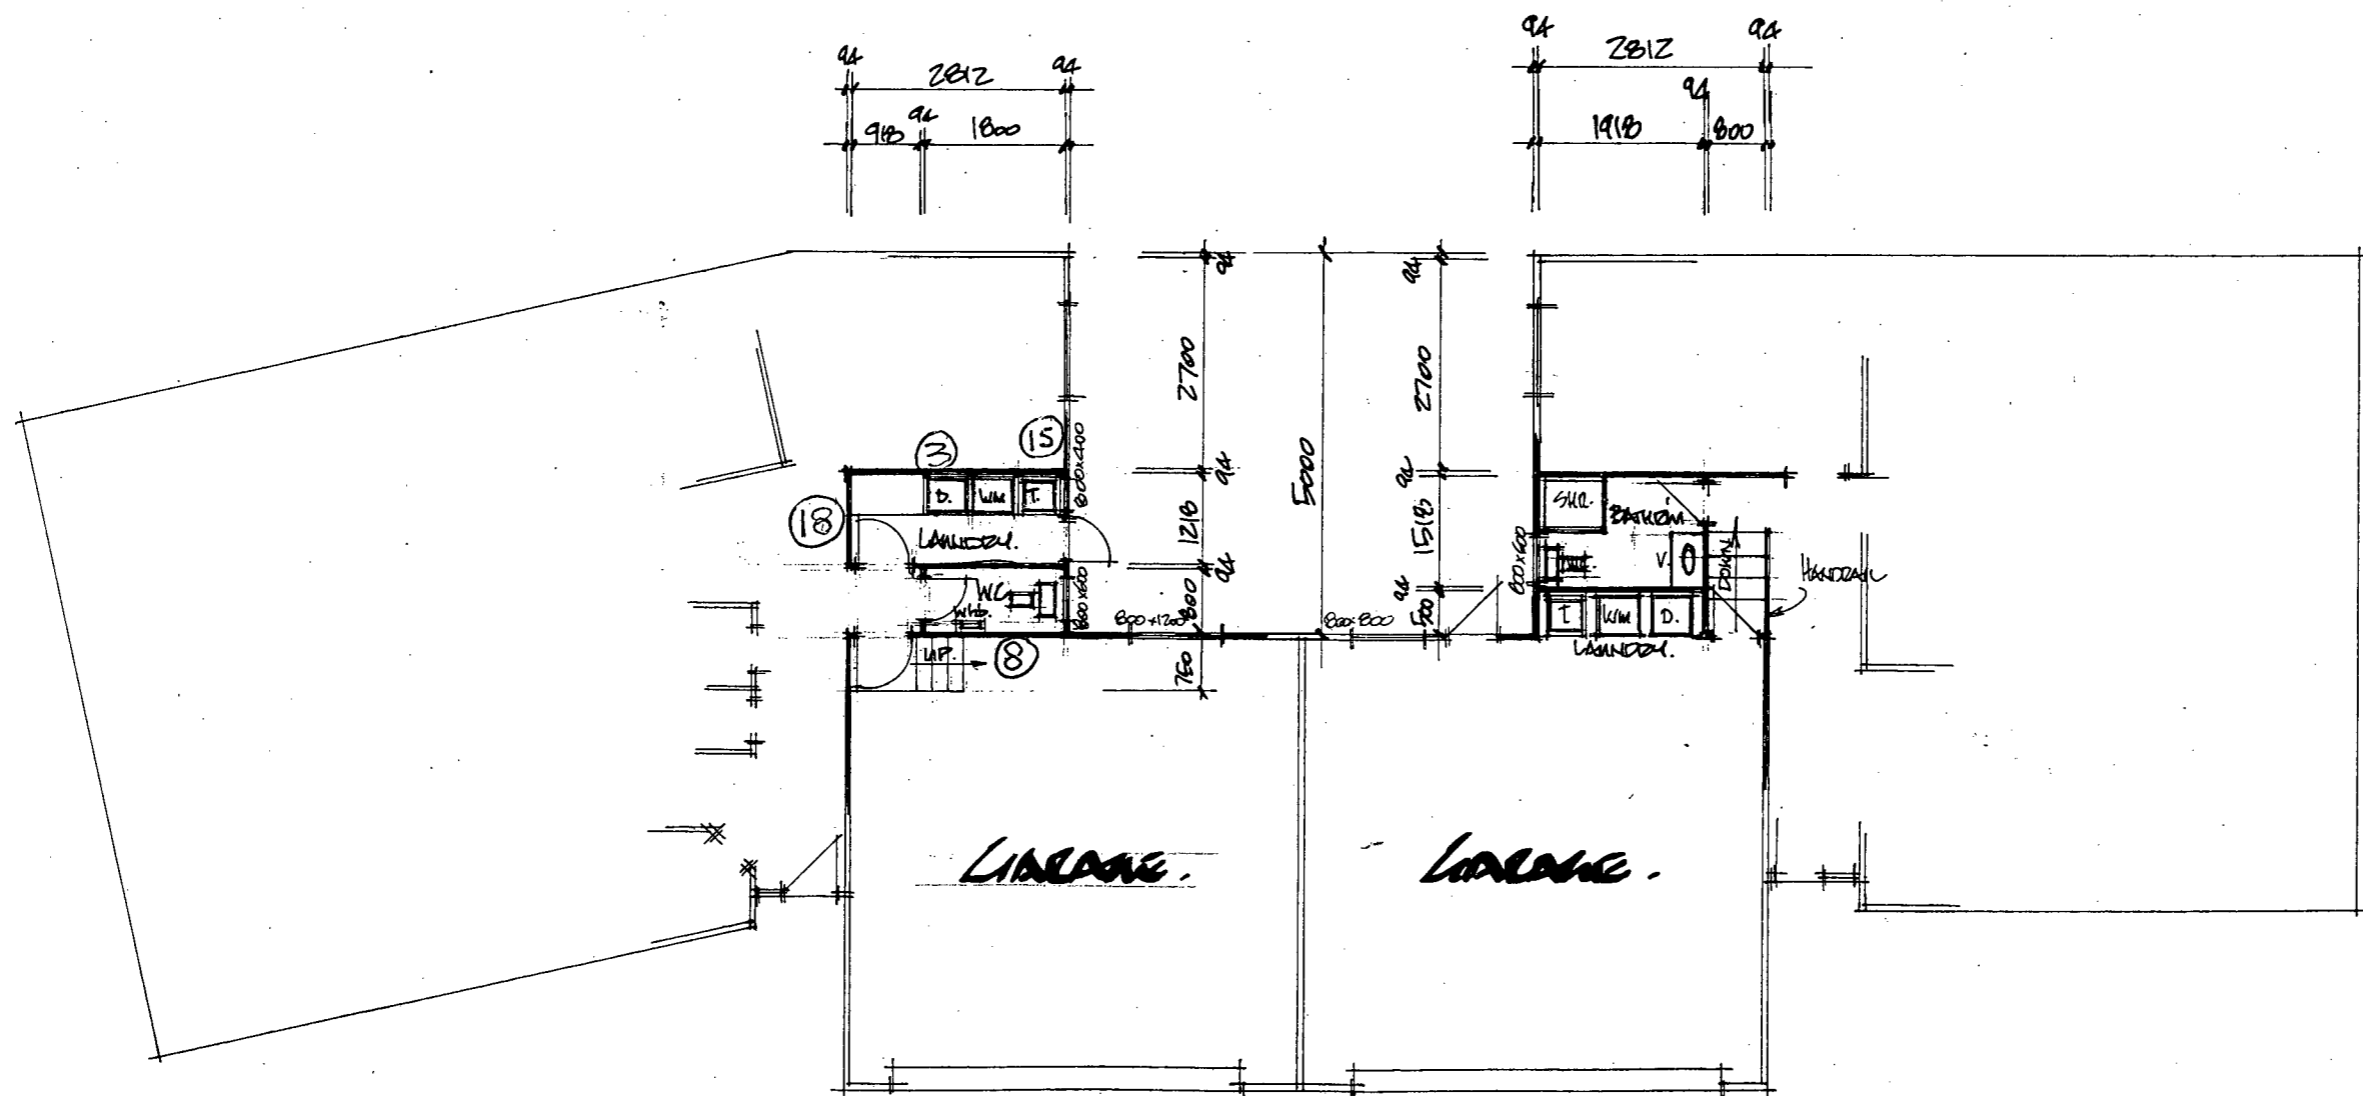

NOTE: CONTRACTOR MUST CONFIRM AND VERIFY ALL DIMENSIONS ON SITE BEFORE CONSTRUCTION.


REVISED FLOOR PLANS:

KEATH JONSTON UNITS: LOT 51 LUM TPOE ERE KOTOKAWA:


THESE PLANS ARE TO BE READ IN CONJUNCTION WITH PLANS DATED 10.4.94 AND 30.5.94.

2A

DESIGNED FOR KEATH HOMES
BY ©
BRUCE STEWART DESIGN
JOB NO 94 255 306-94

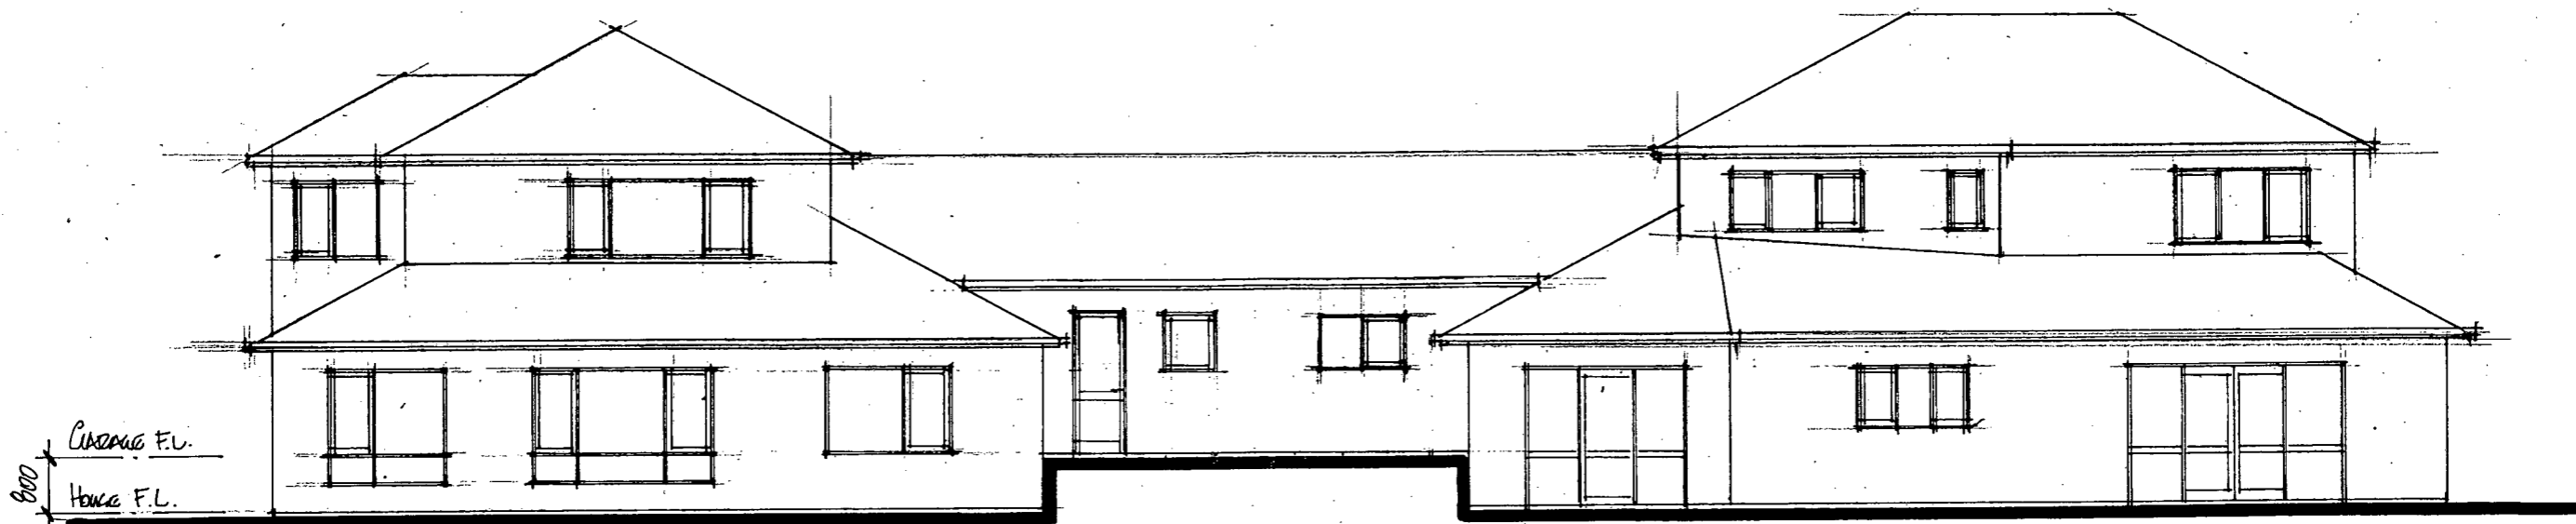

WEST:
SCALE: 1:100

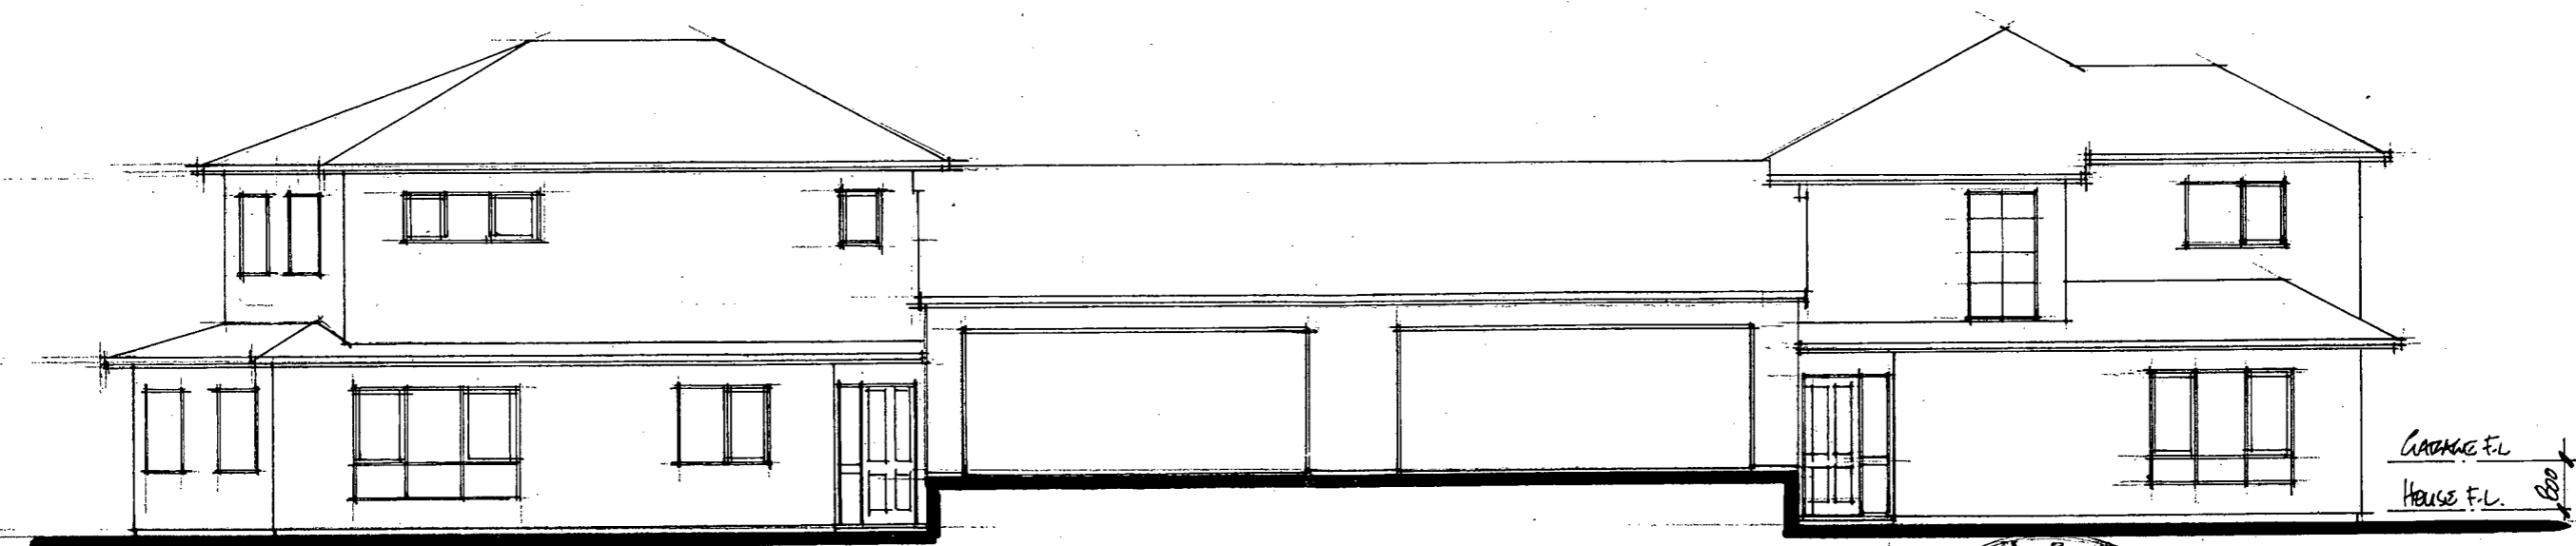


EAST:
SCALE: 1:100

NOTE: THESE PLANS ARE TO BE READ IN CONJUNCTION WITH
PLANS DATED 16.4.94 AND 30.9.94

REVISED ELEVATIONS:

KEELY / JOHNSTON UNITS: LOT 51: CUM TERR. RESC: POTOKAWA:

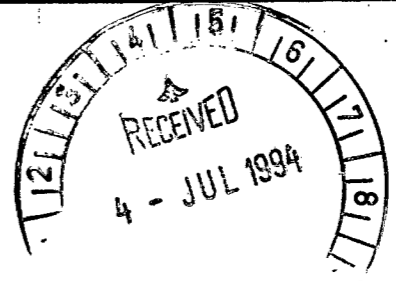


3.

DESIGNED FOR DEVON HOMES
BY
BRUNN STONNET DESIGN
JOB No 94 2500 30.6.94



NORTH ELEVATION:
Scale: 1/100

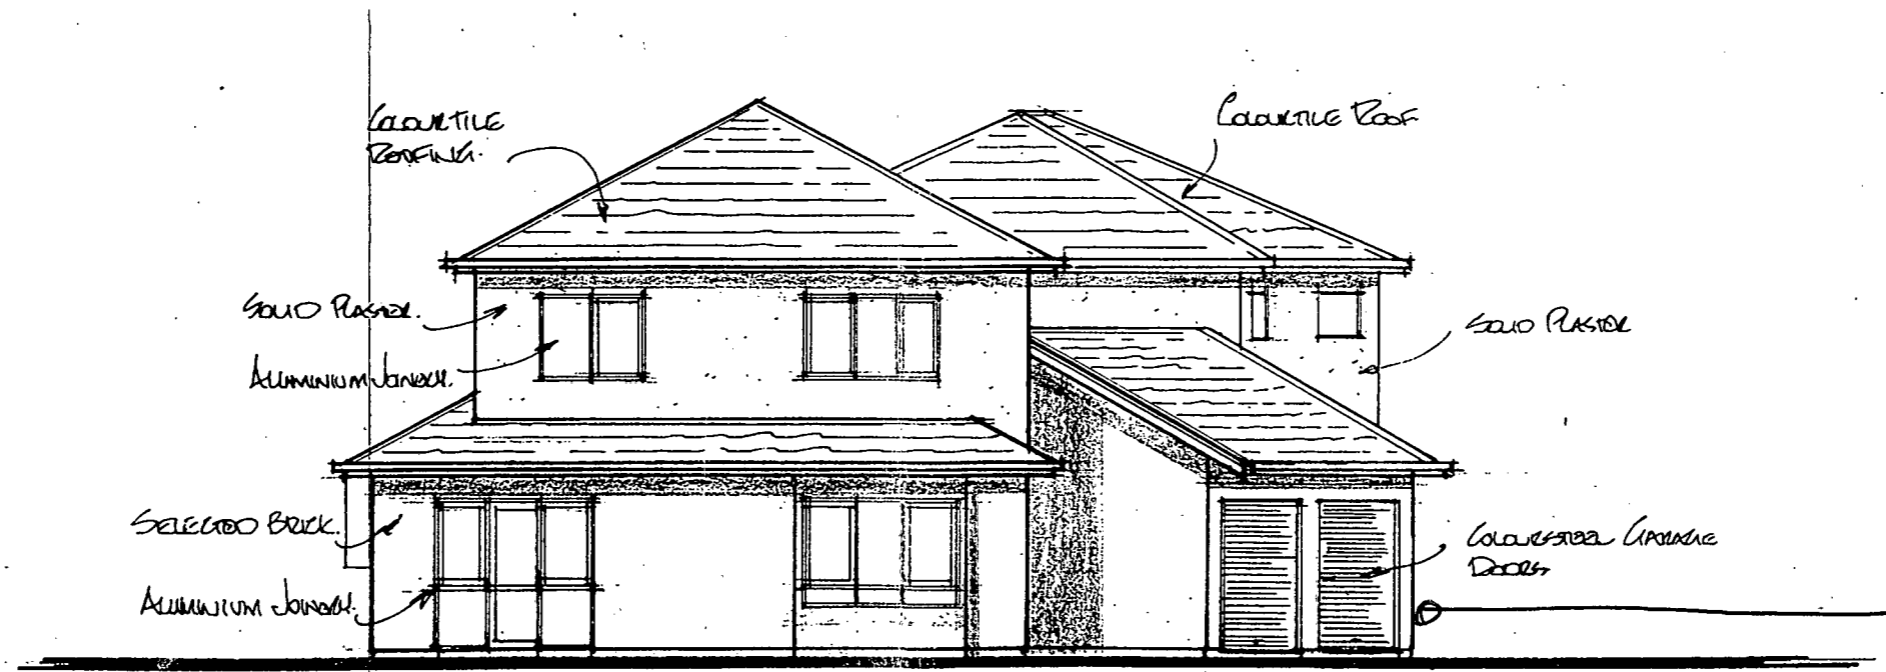


WEST ELEVATION:
Scale: 1/100

See revised levels.

4.

DESIGNED FOR DEAN HOMES BY ERIC STANLEY DESIGN JOB NO 93218 10.6.94

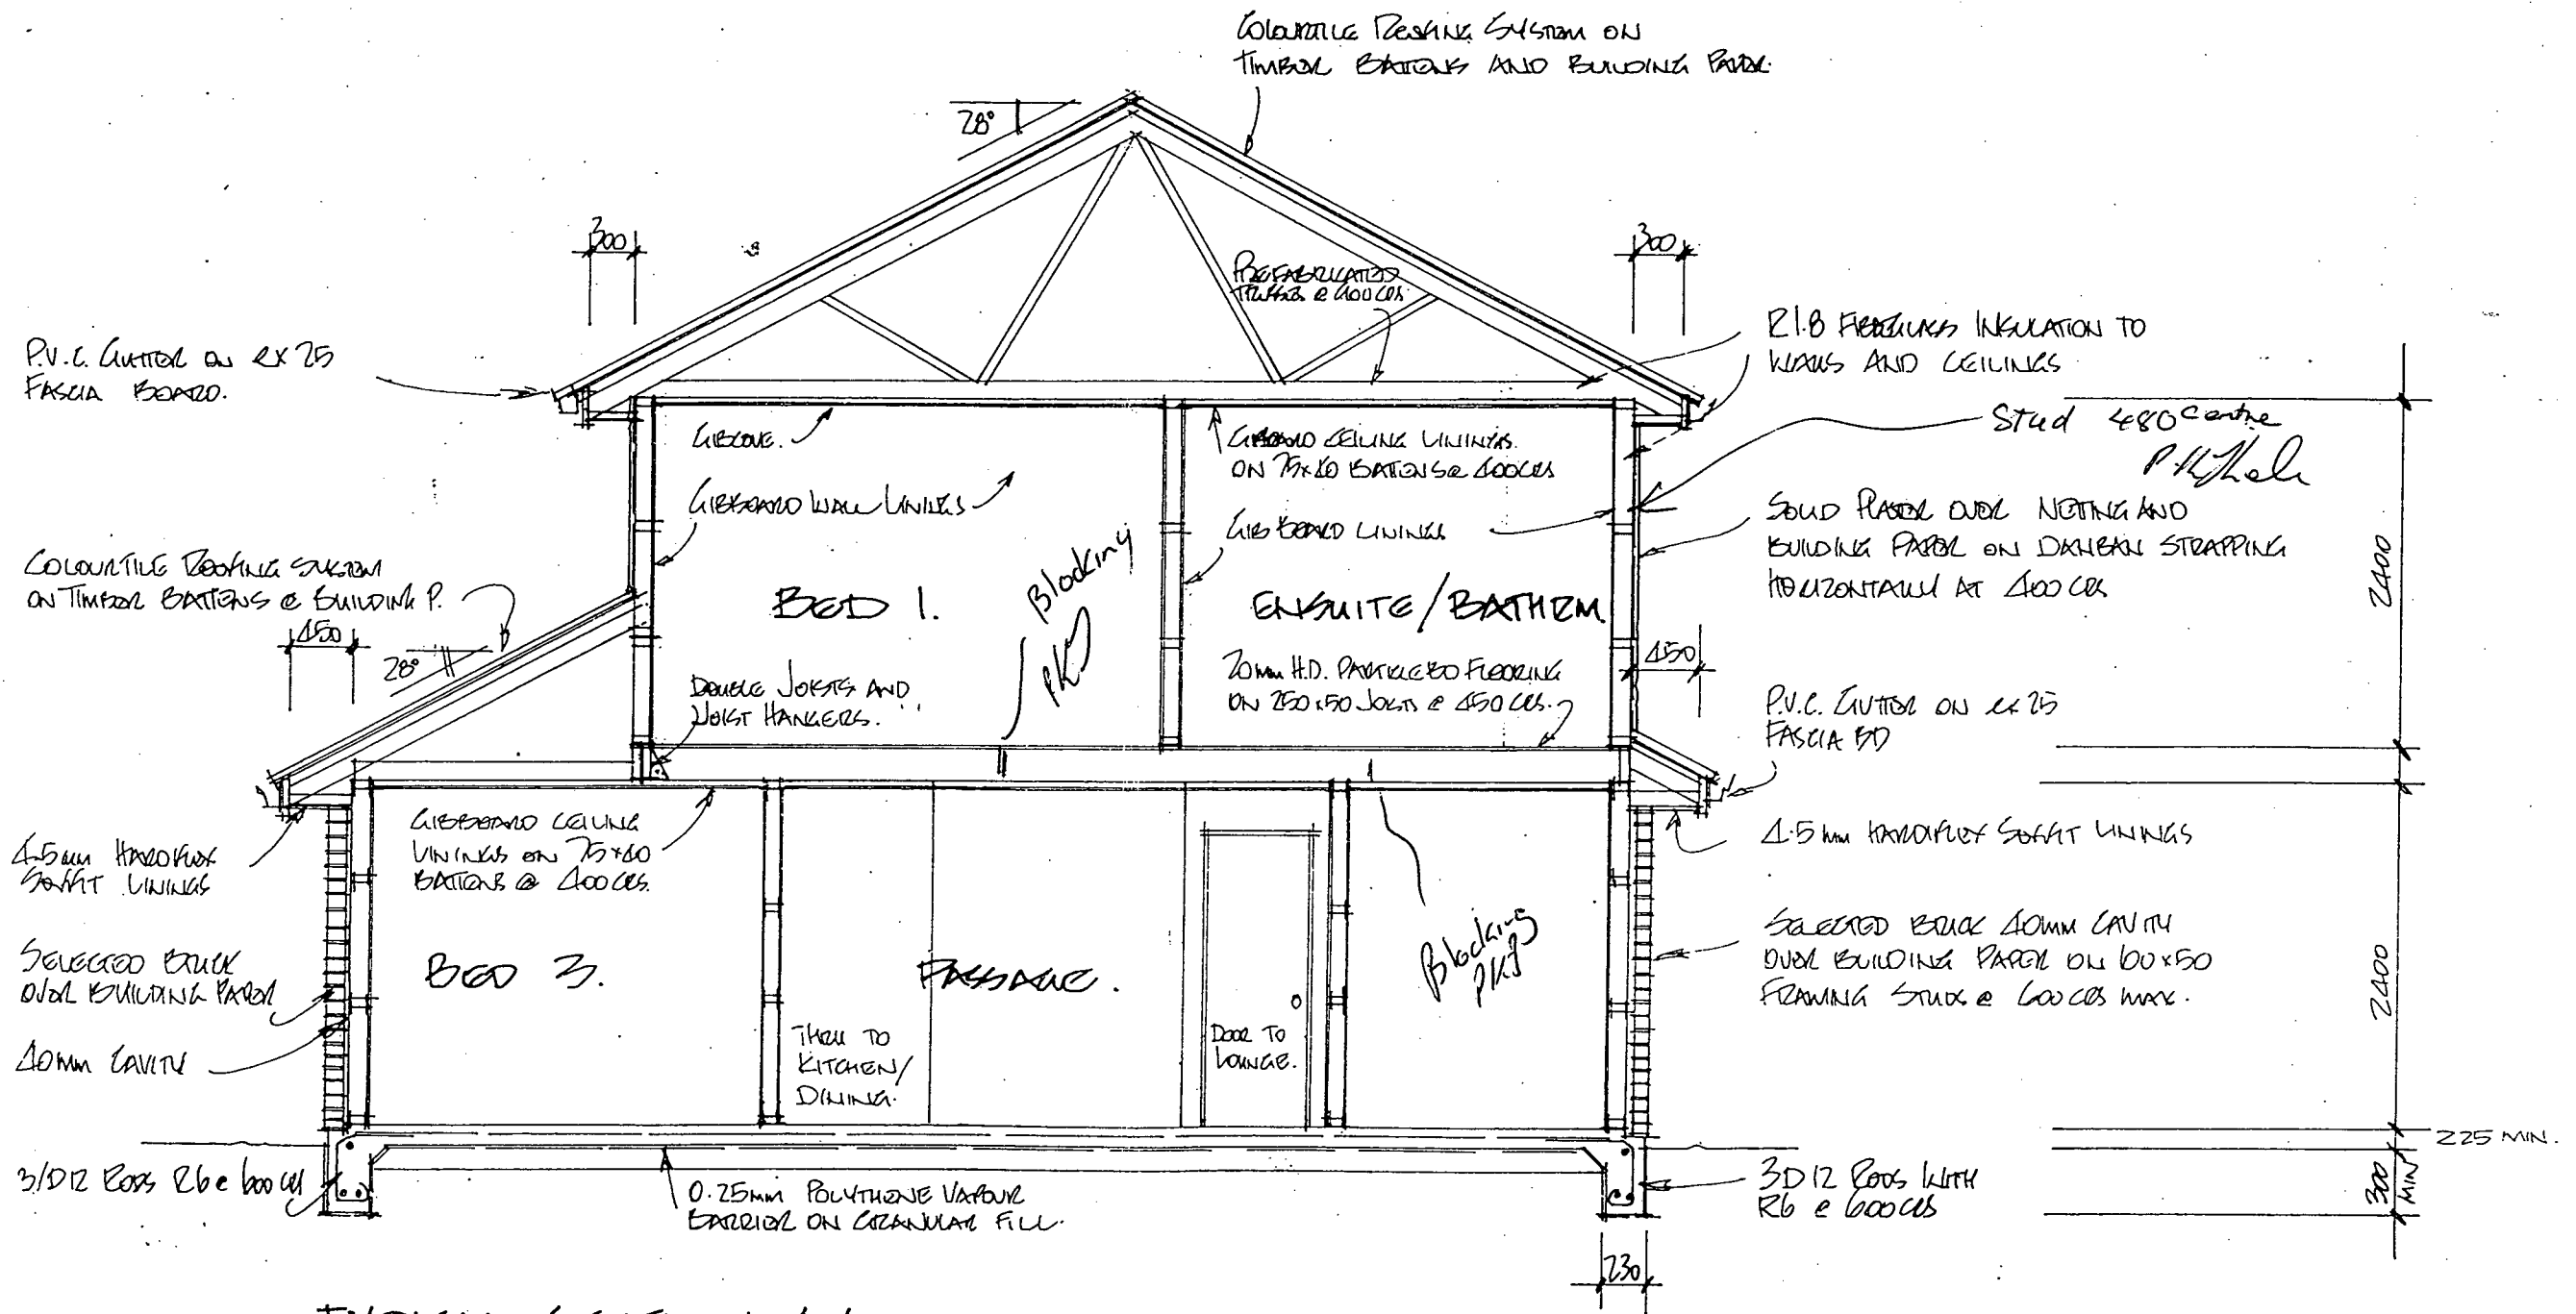


TYPICAL SECTION A:A
Scale: 1:50


UNIT 2.

JOHNSTON UNIT

LOT 51: CUM TROO TARE: KOTOAWA:

Revised unit smaller

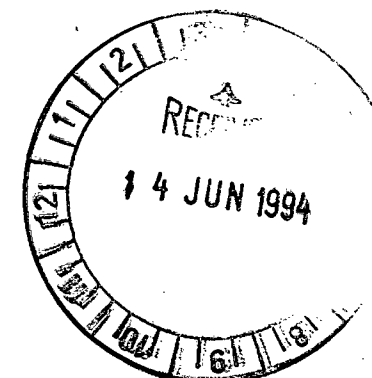

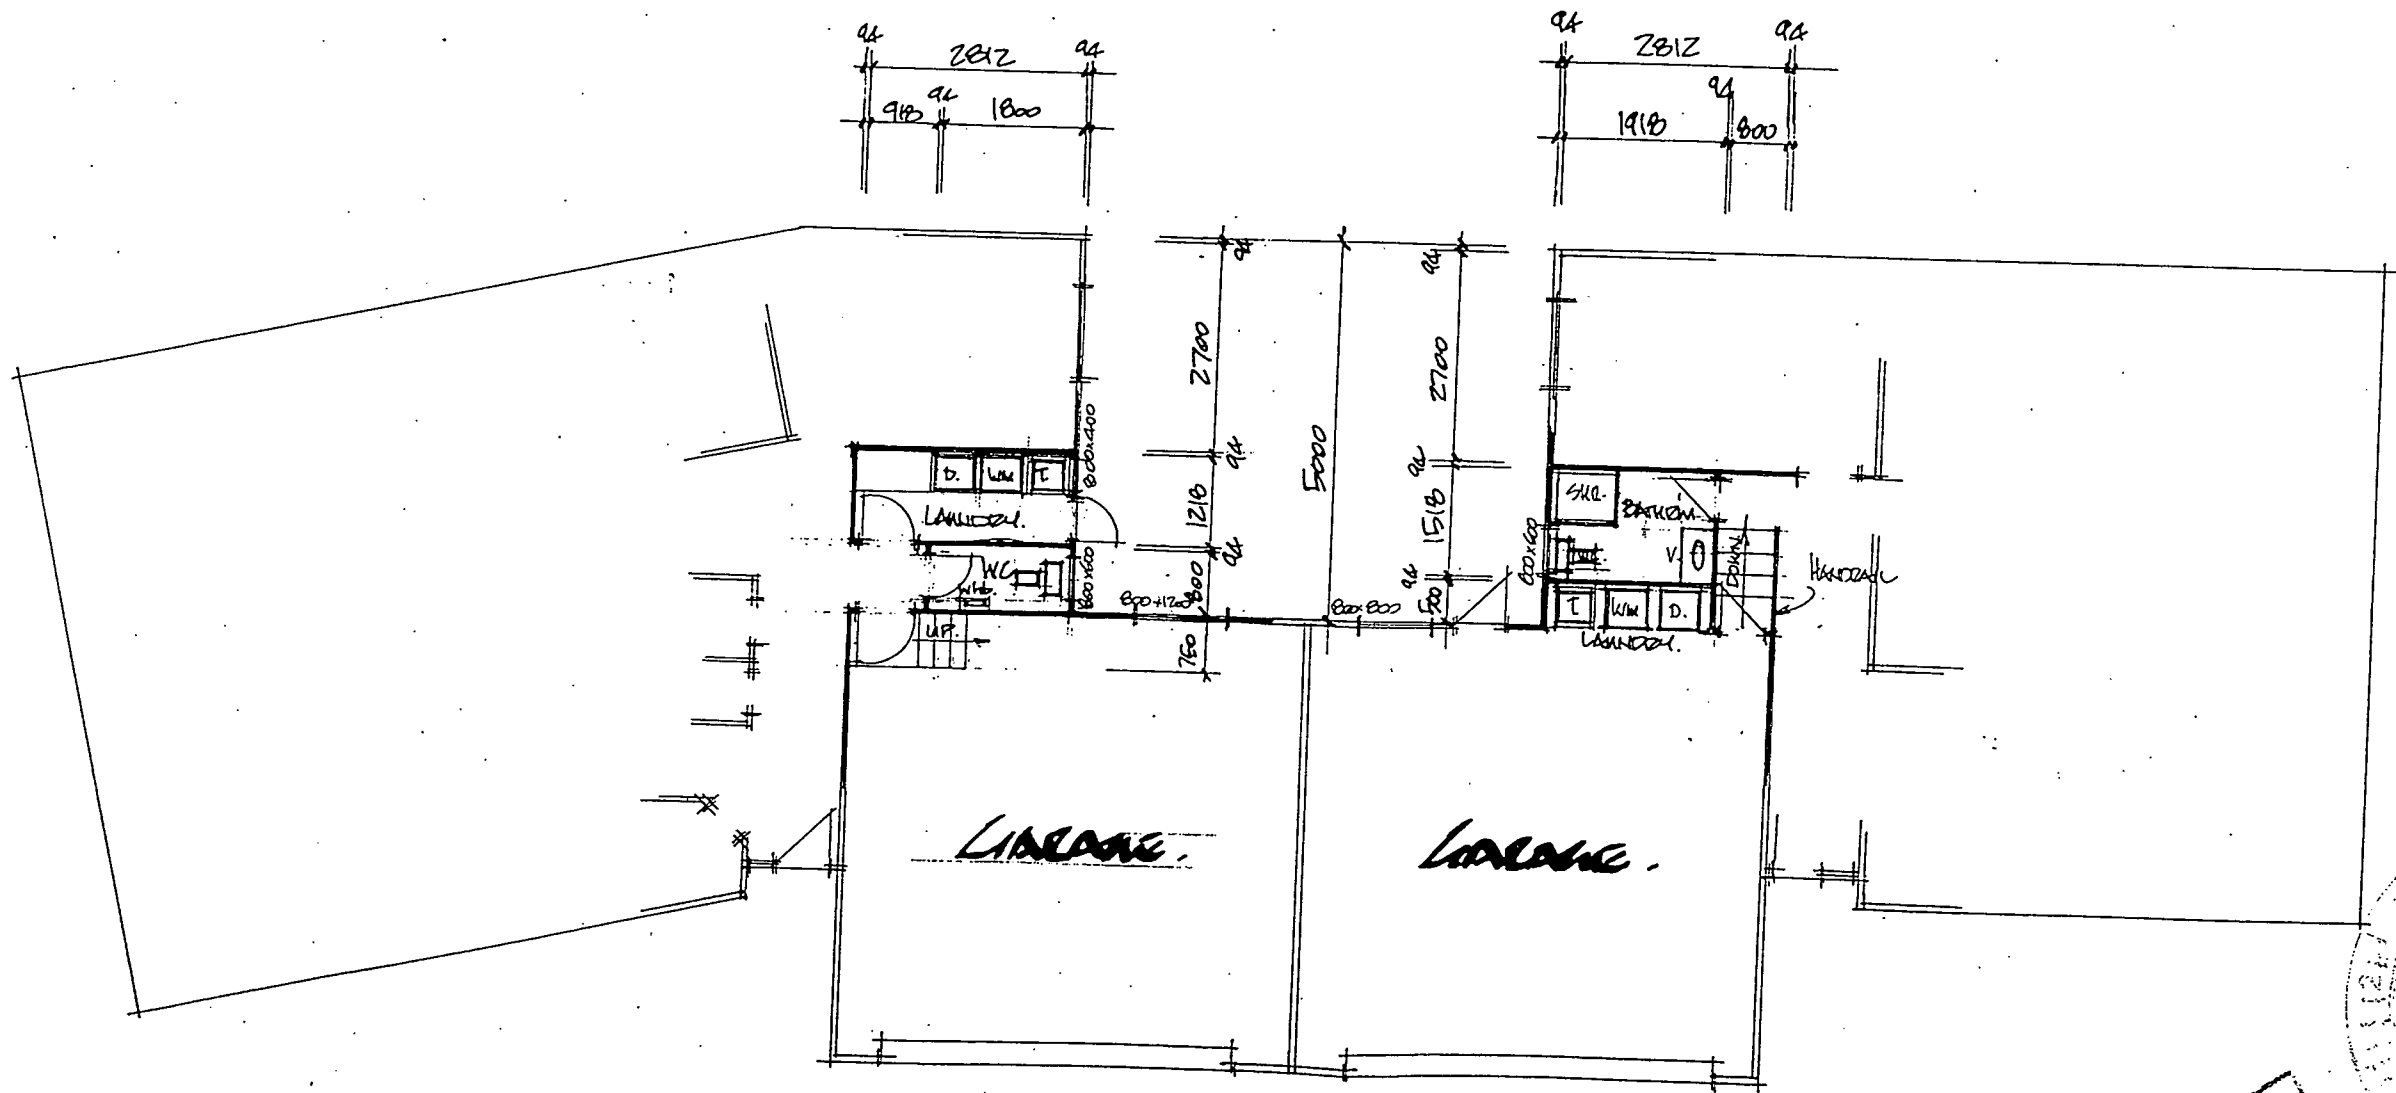


NOTE: CONTRACTOR MUST CONFIRM AND VERIFY ALL DIMENSIONS ON SITE BEFORE CONSTRUCTION.

REVISED FLOOR PLANS:

KEATH JONSTON UNITS - LOT 51 LUM TERE ERE KOTOKAKIA:


THESE PLANS ARE TO BE READ IN CONNECTION WITH PLANS DATED 10.4.88 AND 30.5.88.

WANGANUI DISTRICT COUNCIL
APPROVED

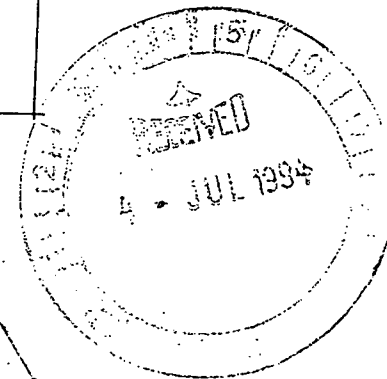


2A

DESIGNED FOR DEYON HOMES BY
BEULAS STEWART DESIGN
JOB NO 96 275 306.88

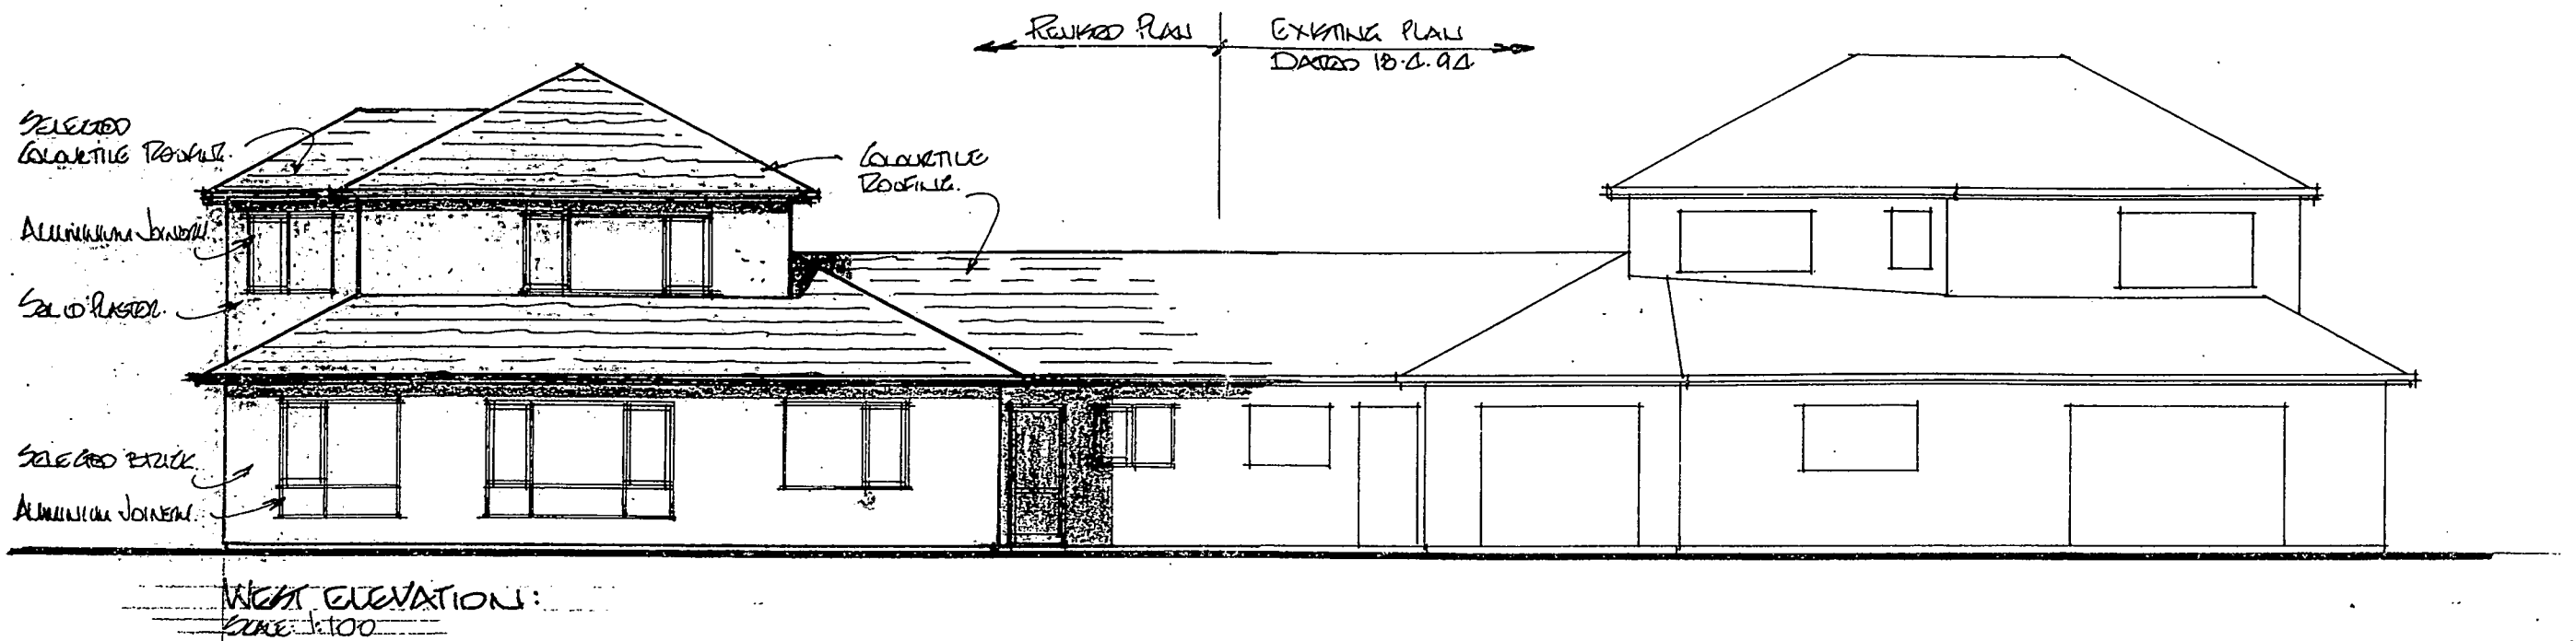


WEST ELEVATION:
SCALE 1:100

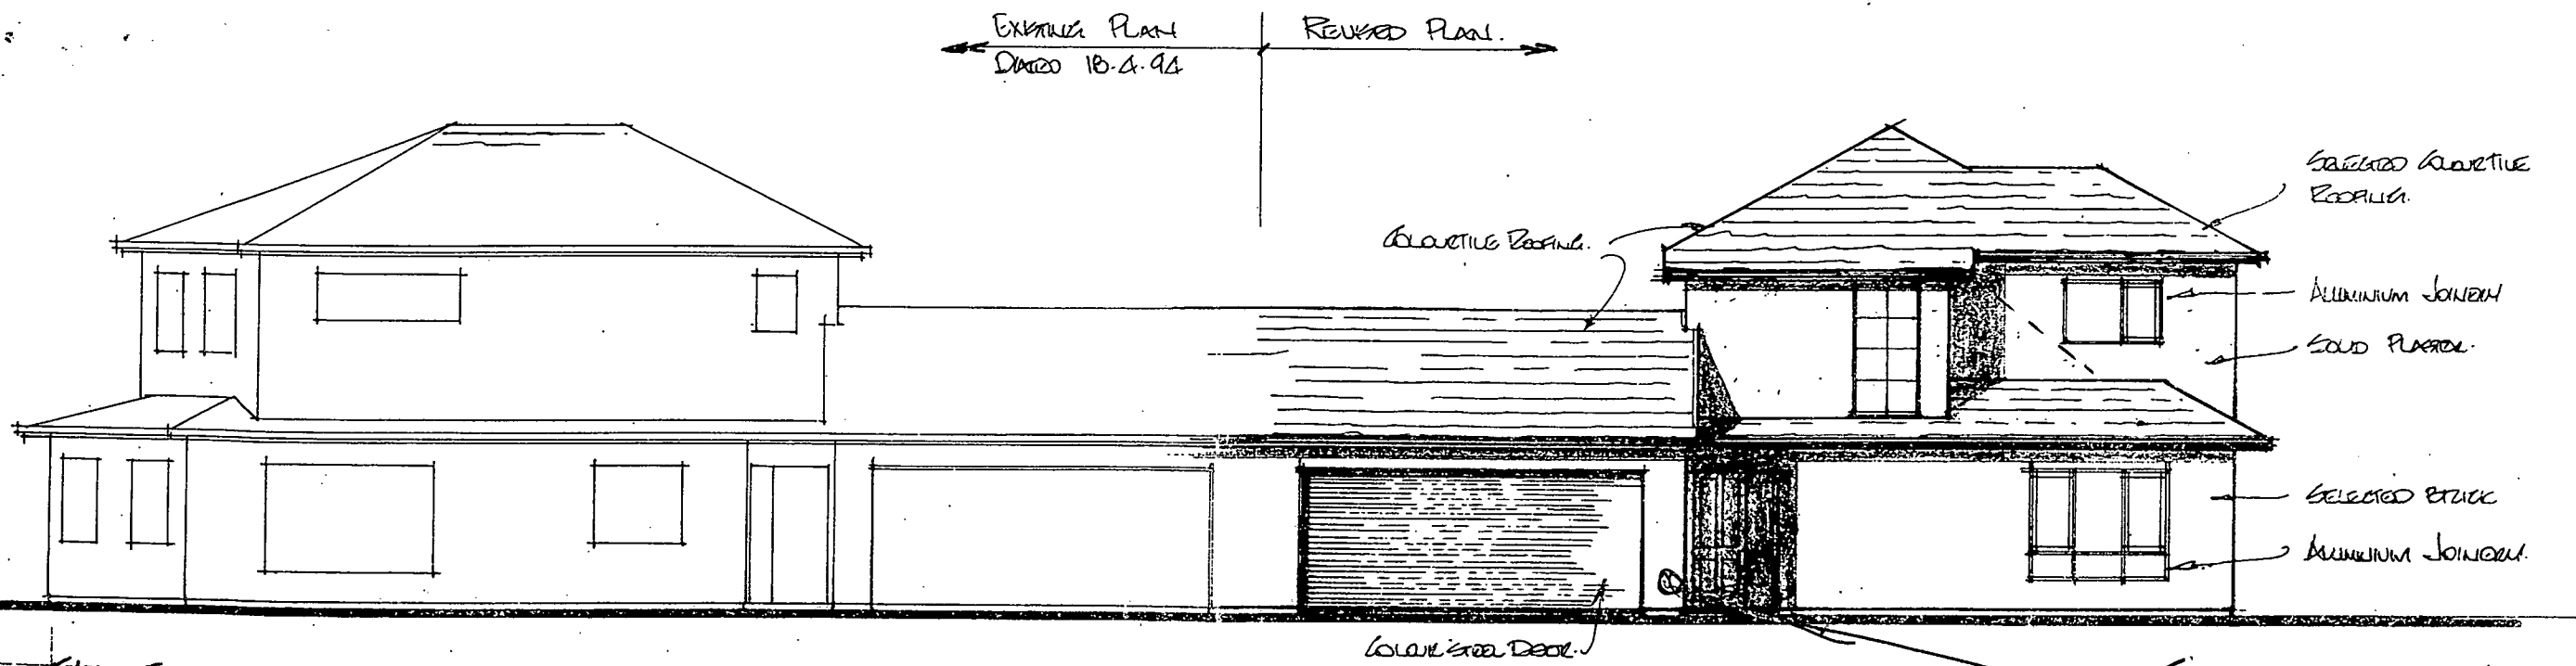

EAST ELEVATION:
SCALE 1:100

See revised
Levels 4. 3.

DESIGNED FOR DEAN HOMES
BY
ETAN STONER DESIGN
JOB NO 94 299 30.5.94

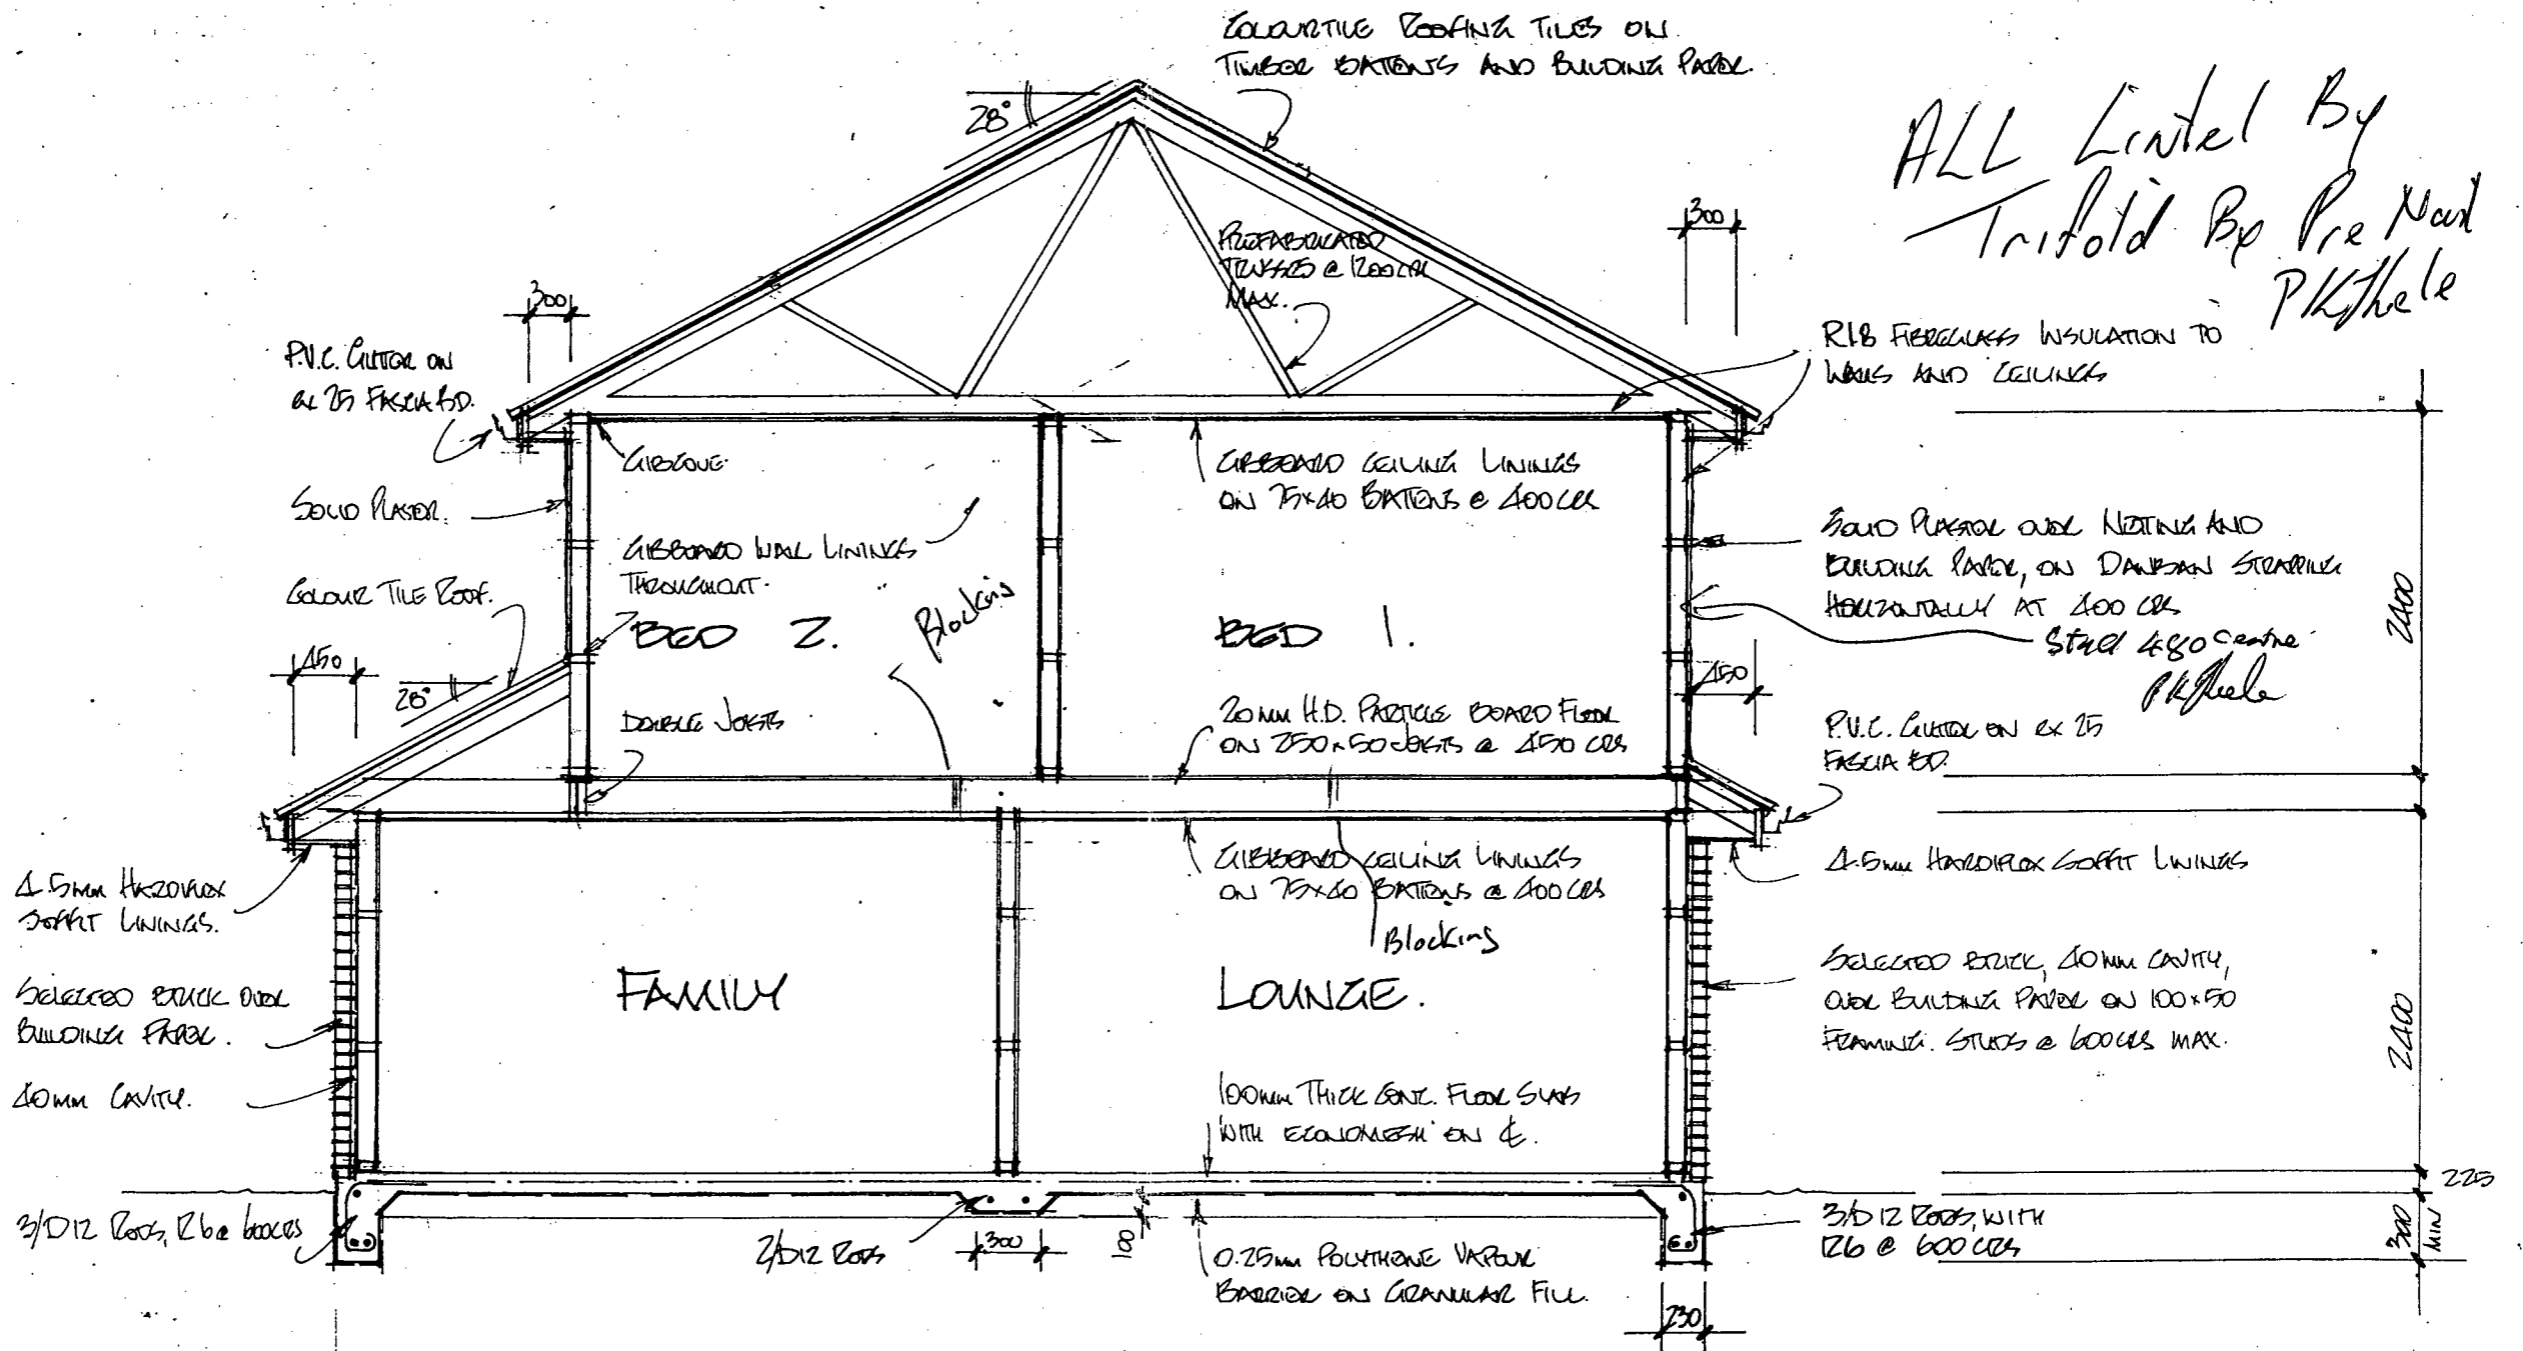

ALL Lintel By
 Trifold By Pre Cast
 PK/Shele

TYPICAL SECTION:
 Scale: 1:50