



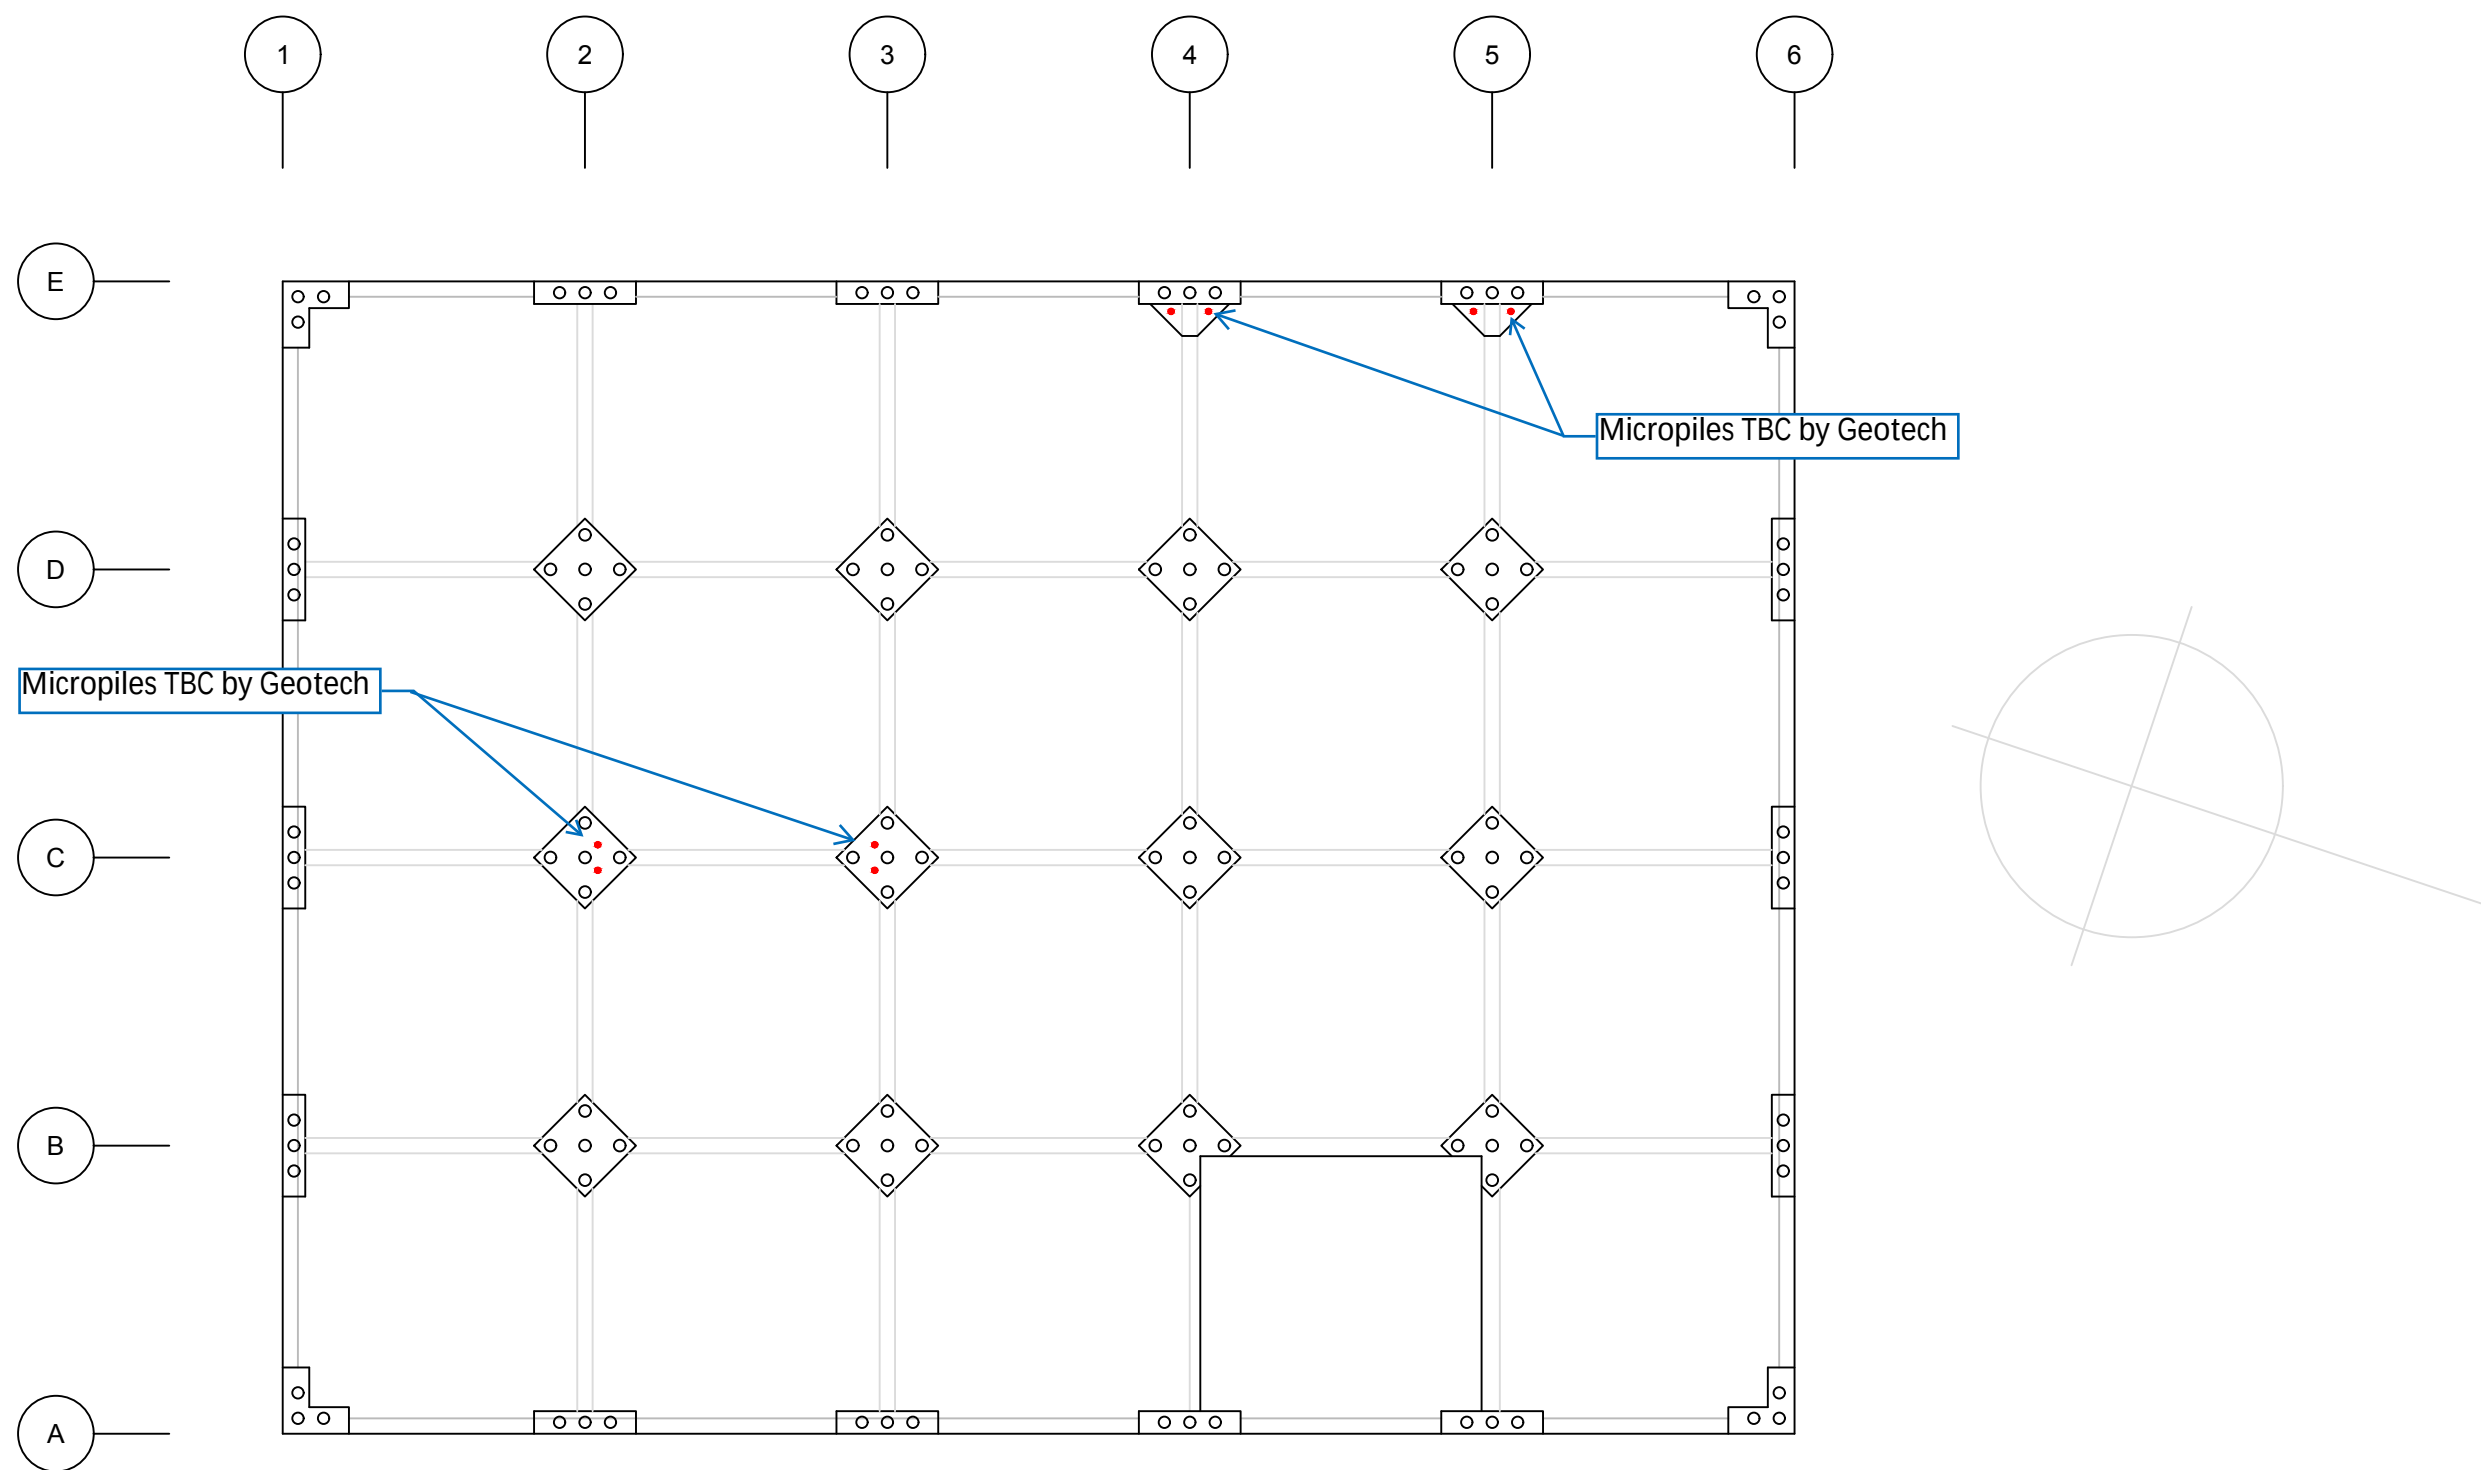

 DRAFT

FOUNDATION PLAN


JOB # 10256	DRAFT STRENGTHENING SCHEME	1:200	S.01
210-220 THORNDON QUAY			
DATE: 21/06/2019	REVISION A - FOR PRICING		

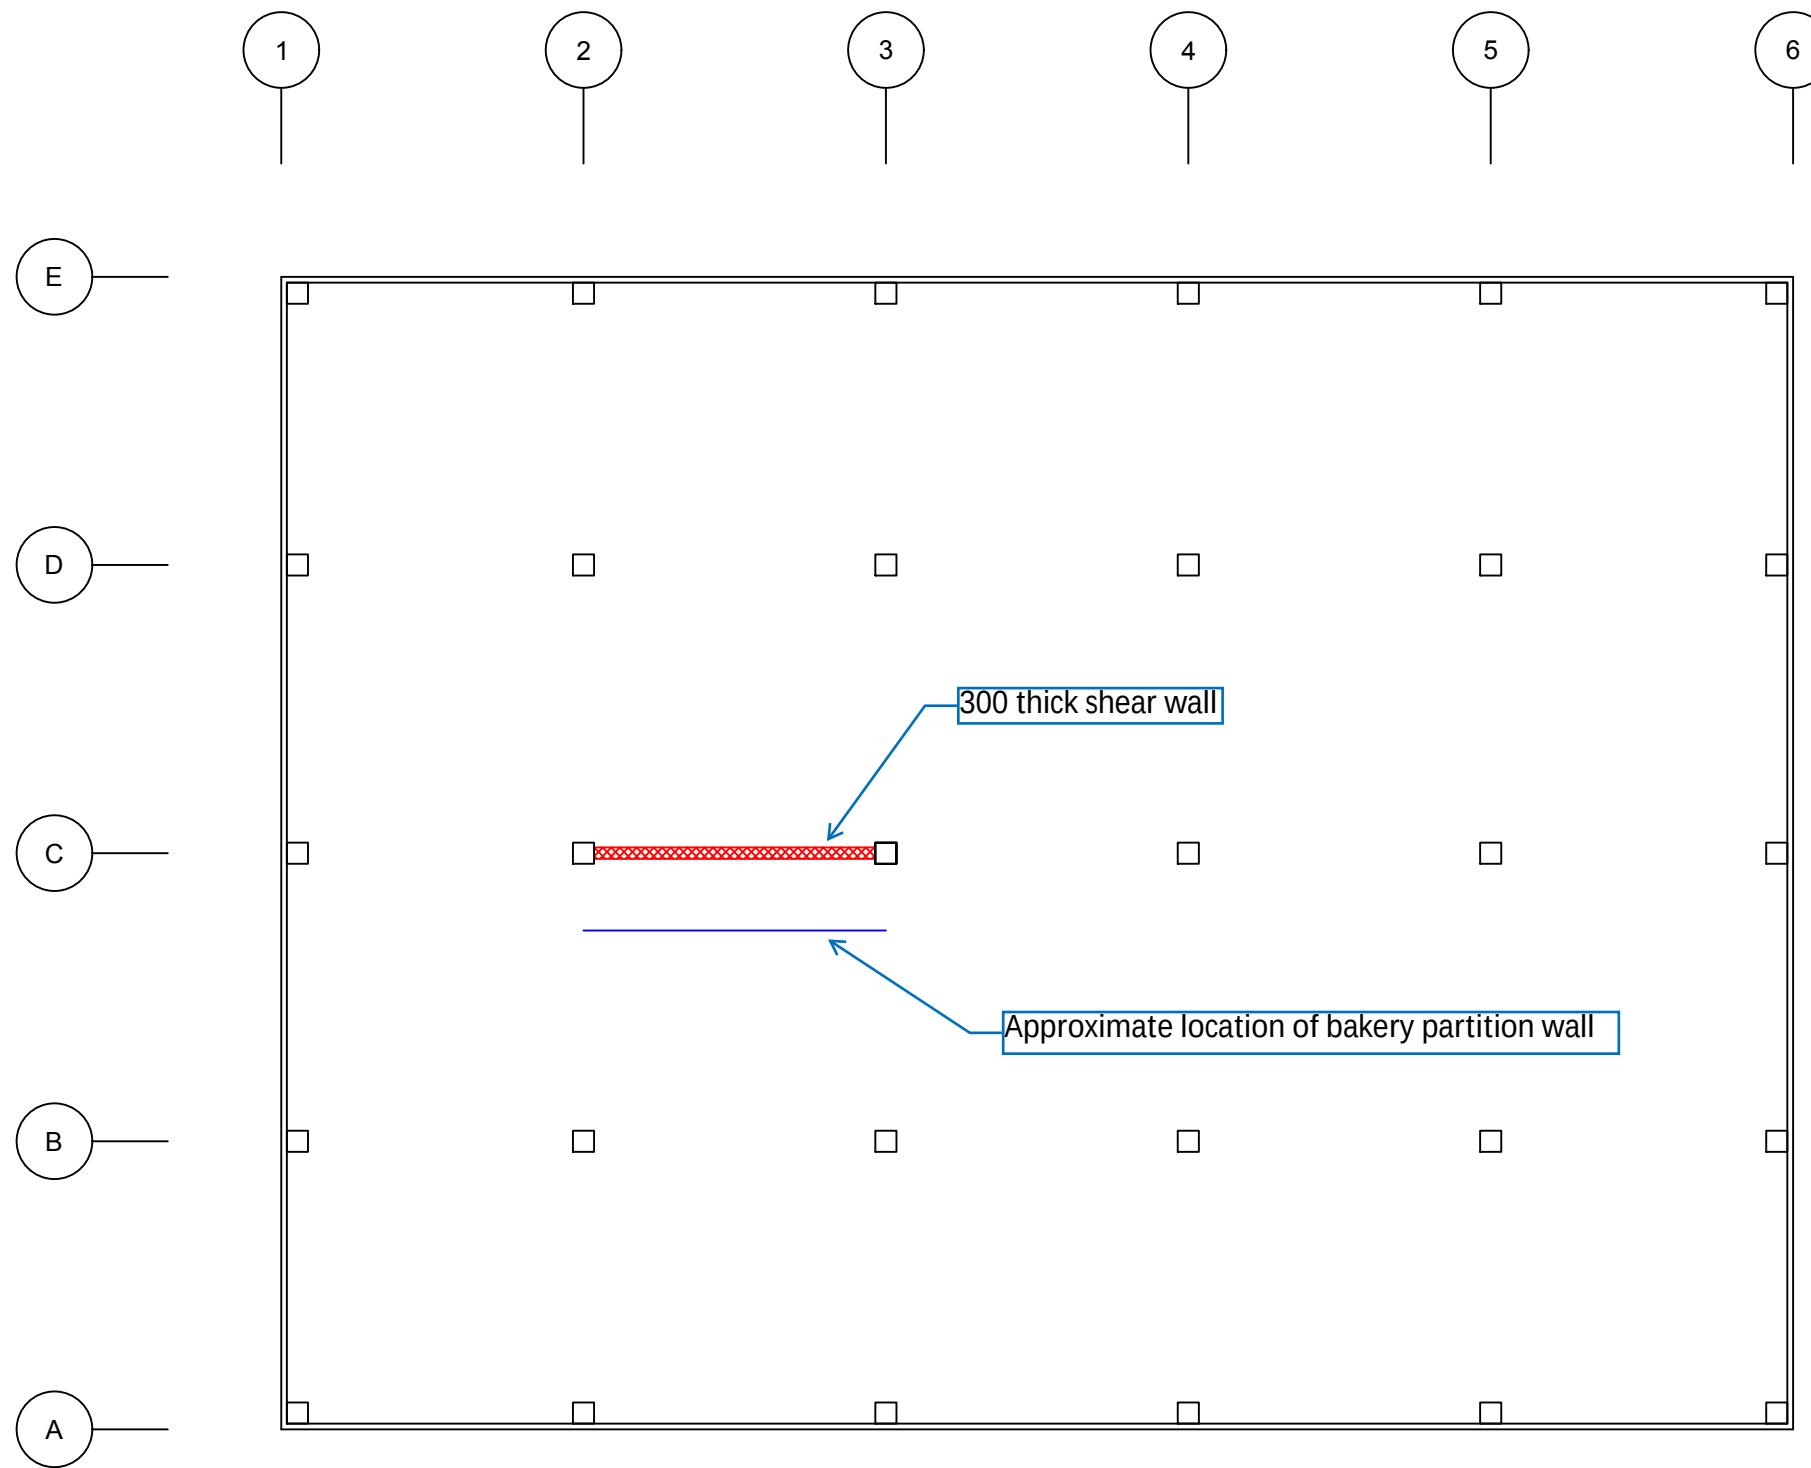

 DRAFT

GROUND LEVEL PLAN


JOB # 10256	DRAFT STRENGTHENING SCHEME	1:200	S.02
210-220 THORNDON QUAY			
DATE: 21/06/2019	REVISION A - FOR PRICING		

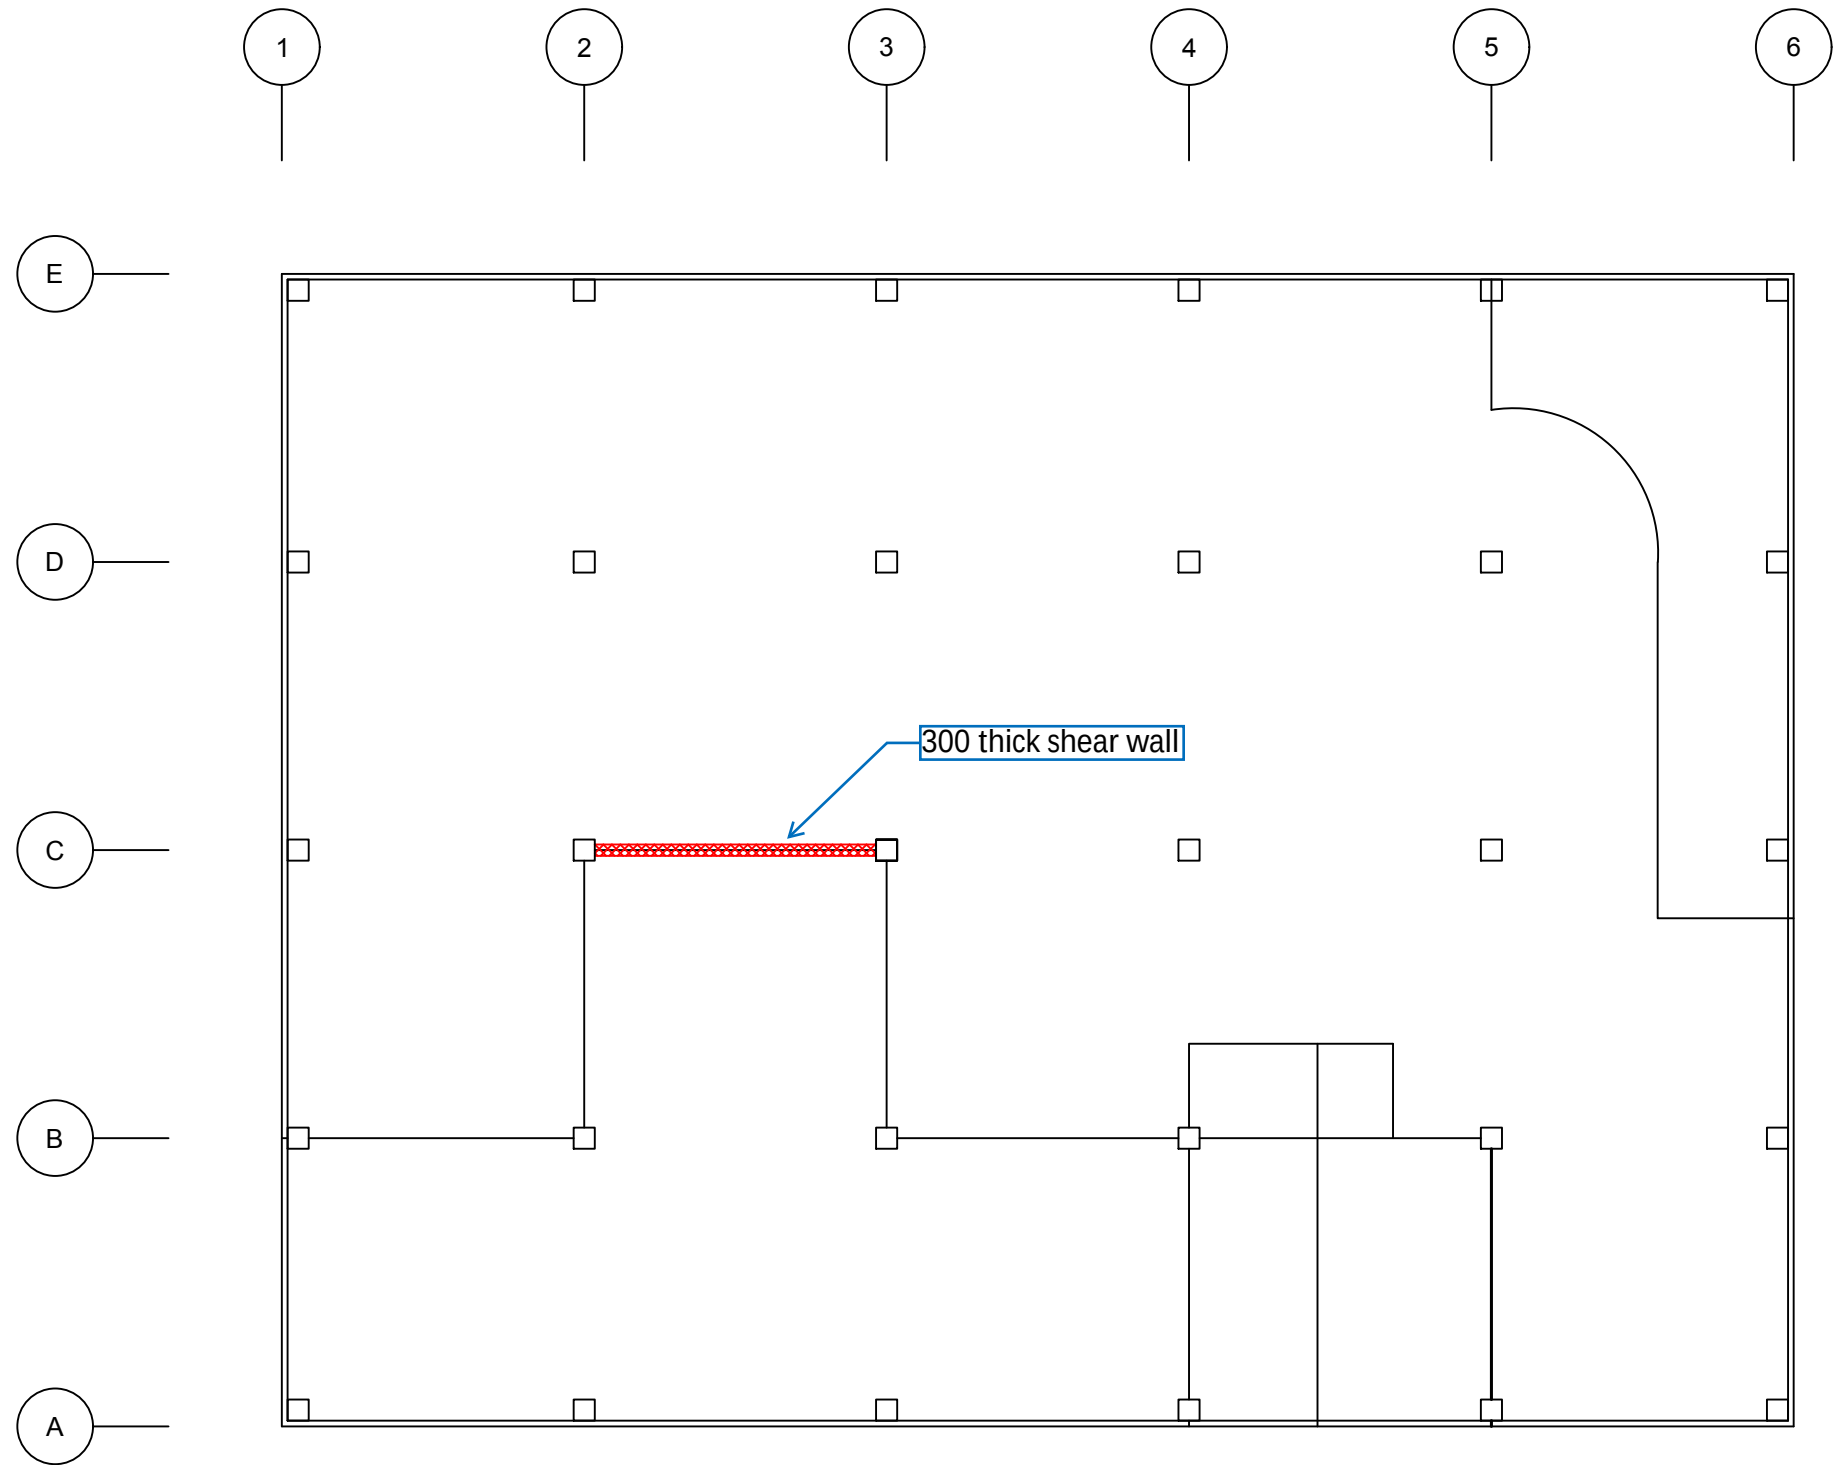

 DRAFT

CARPARK MEZZANINE PLAN


JOB # 10256	DRAFT STRENGTHENING SCHEME	1:200	S.03
210-220 THORNDON QUAY			
DATE: 21/06/2019	REVISION A - FOR PRICING		

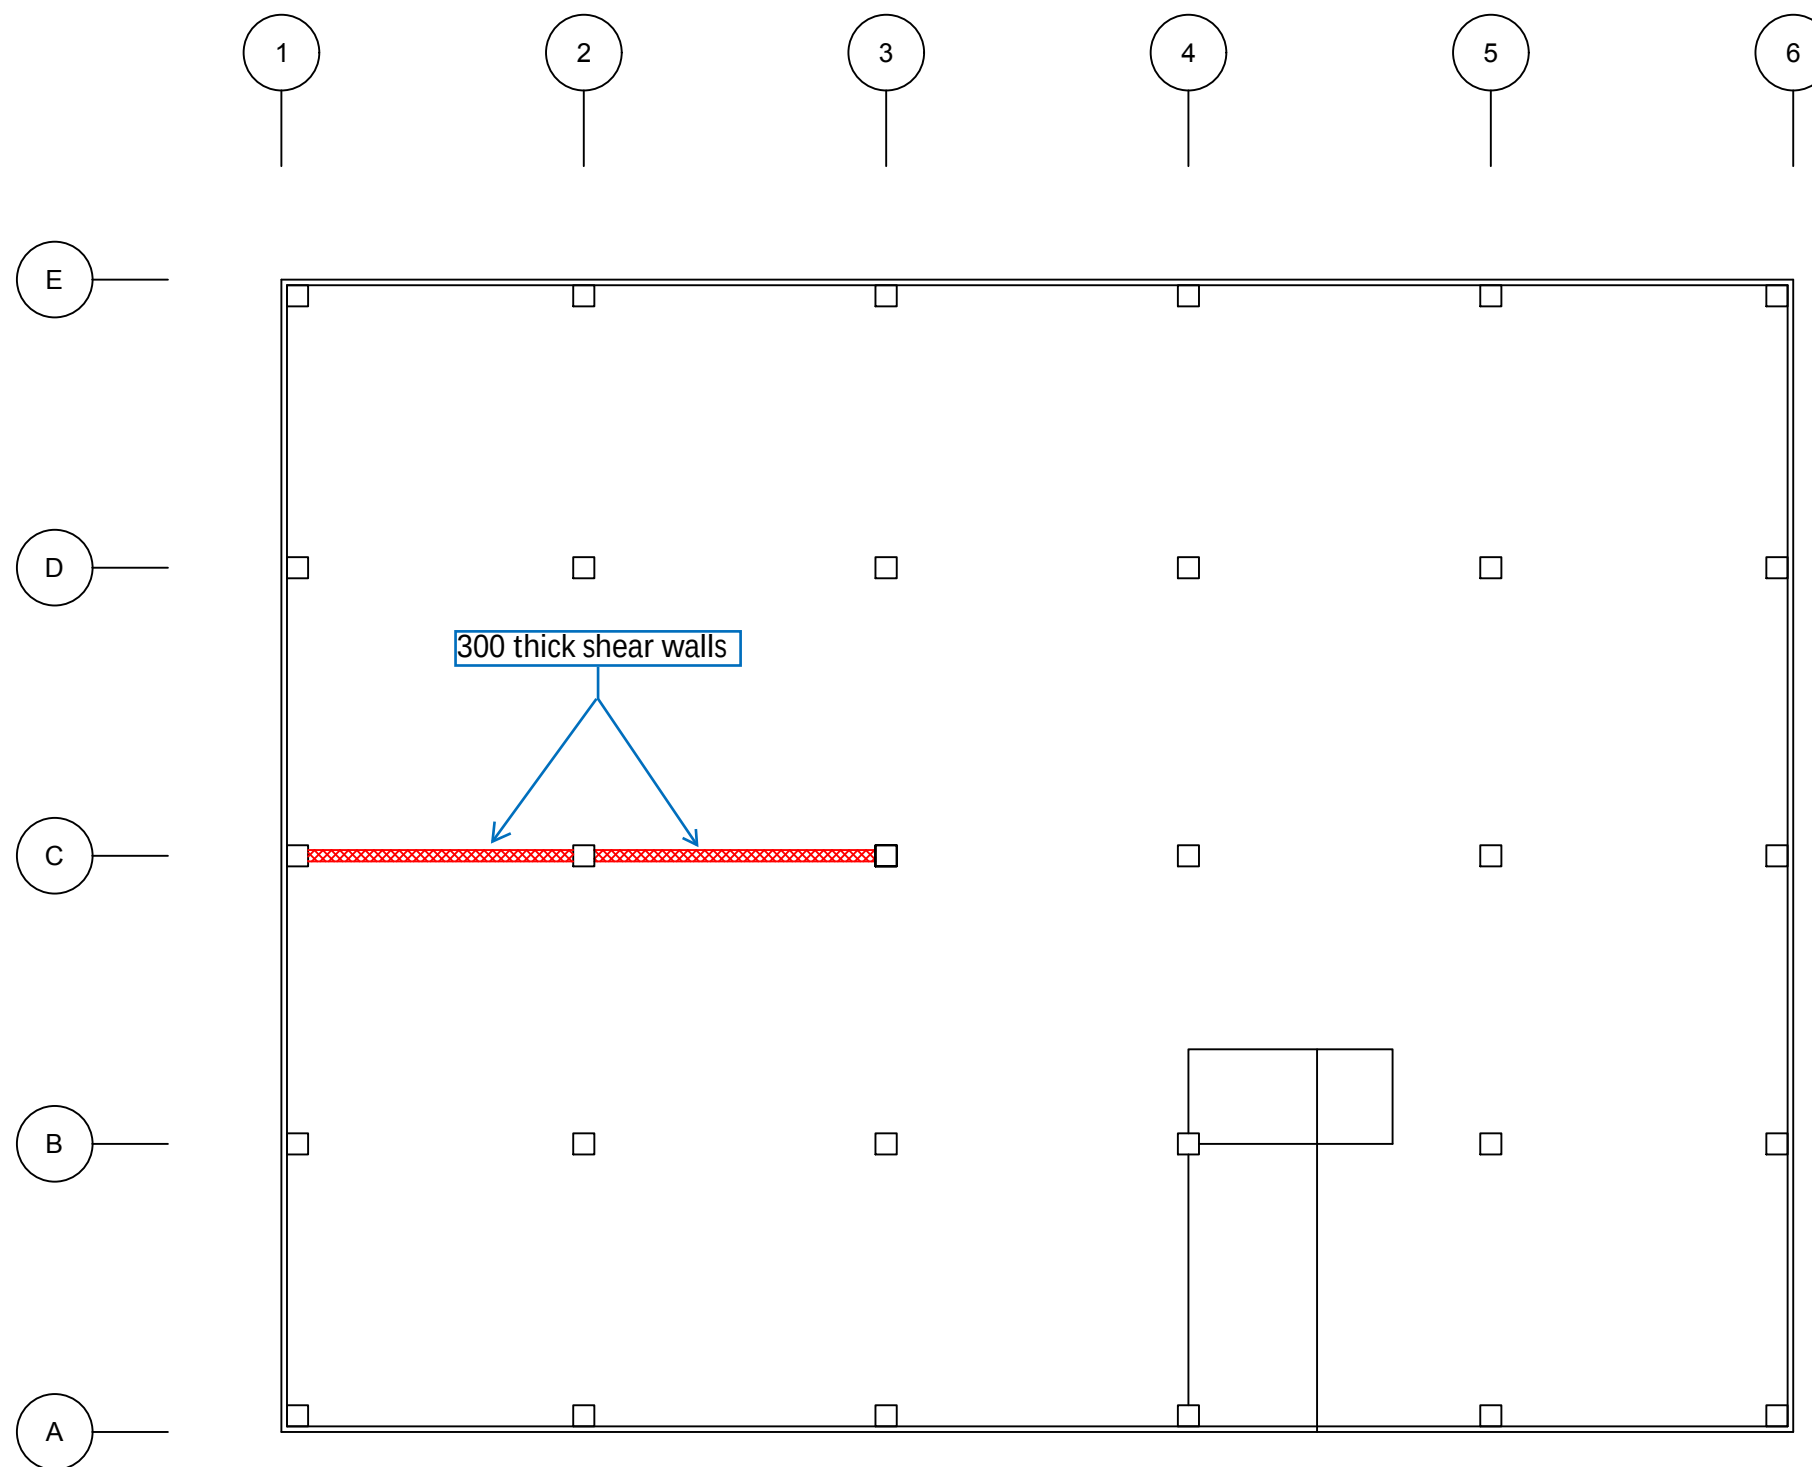

 DRAFT

OFFICE LEVEL PLAN


JOB # 10256	DRAFT STRENGTHENING SCHEME	1:200	S.04
210-220 THORNDON QUAY			
DATE: 21/06/2019	REVISION A - FOR PRICING		

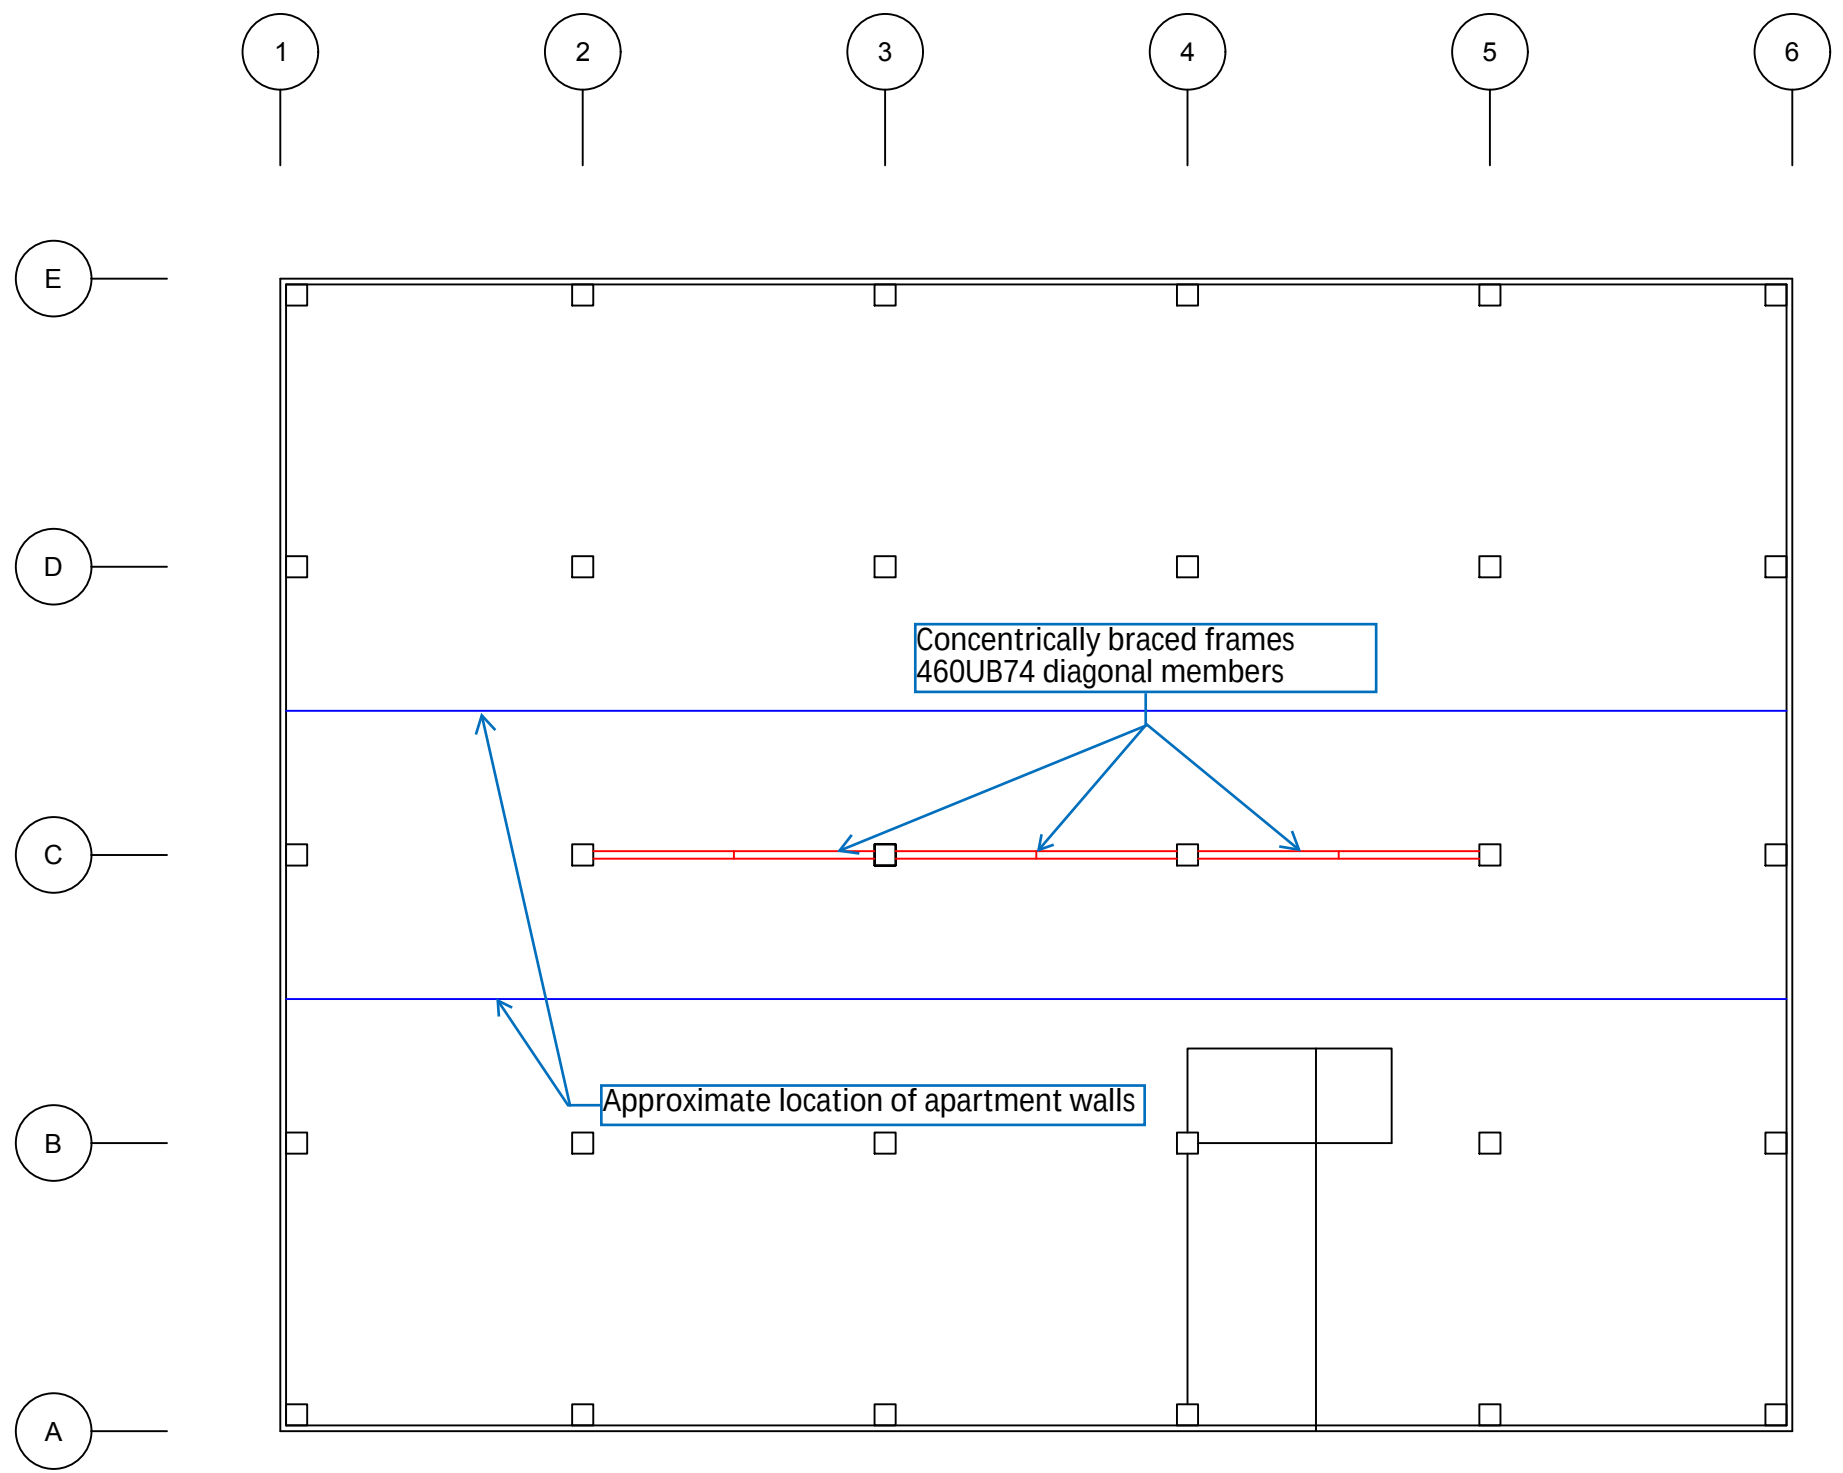

 DRAFT



APARTMENT LEVEL PLAN

JOB # 10256	DRAFT STRENGTHENING SCHEME	1:200	S.05
210-220 THORNDON QUAY			
DATE: 21/06/2019	REVISION A - FOR PRICING		

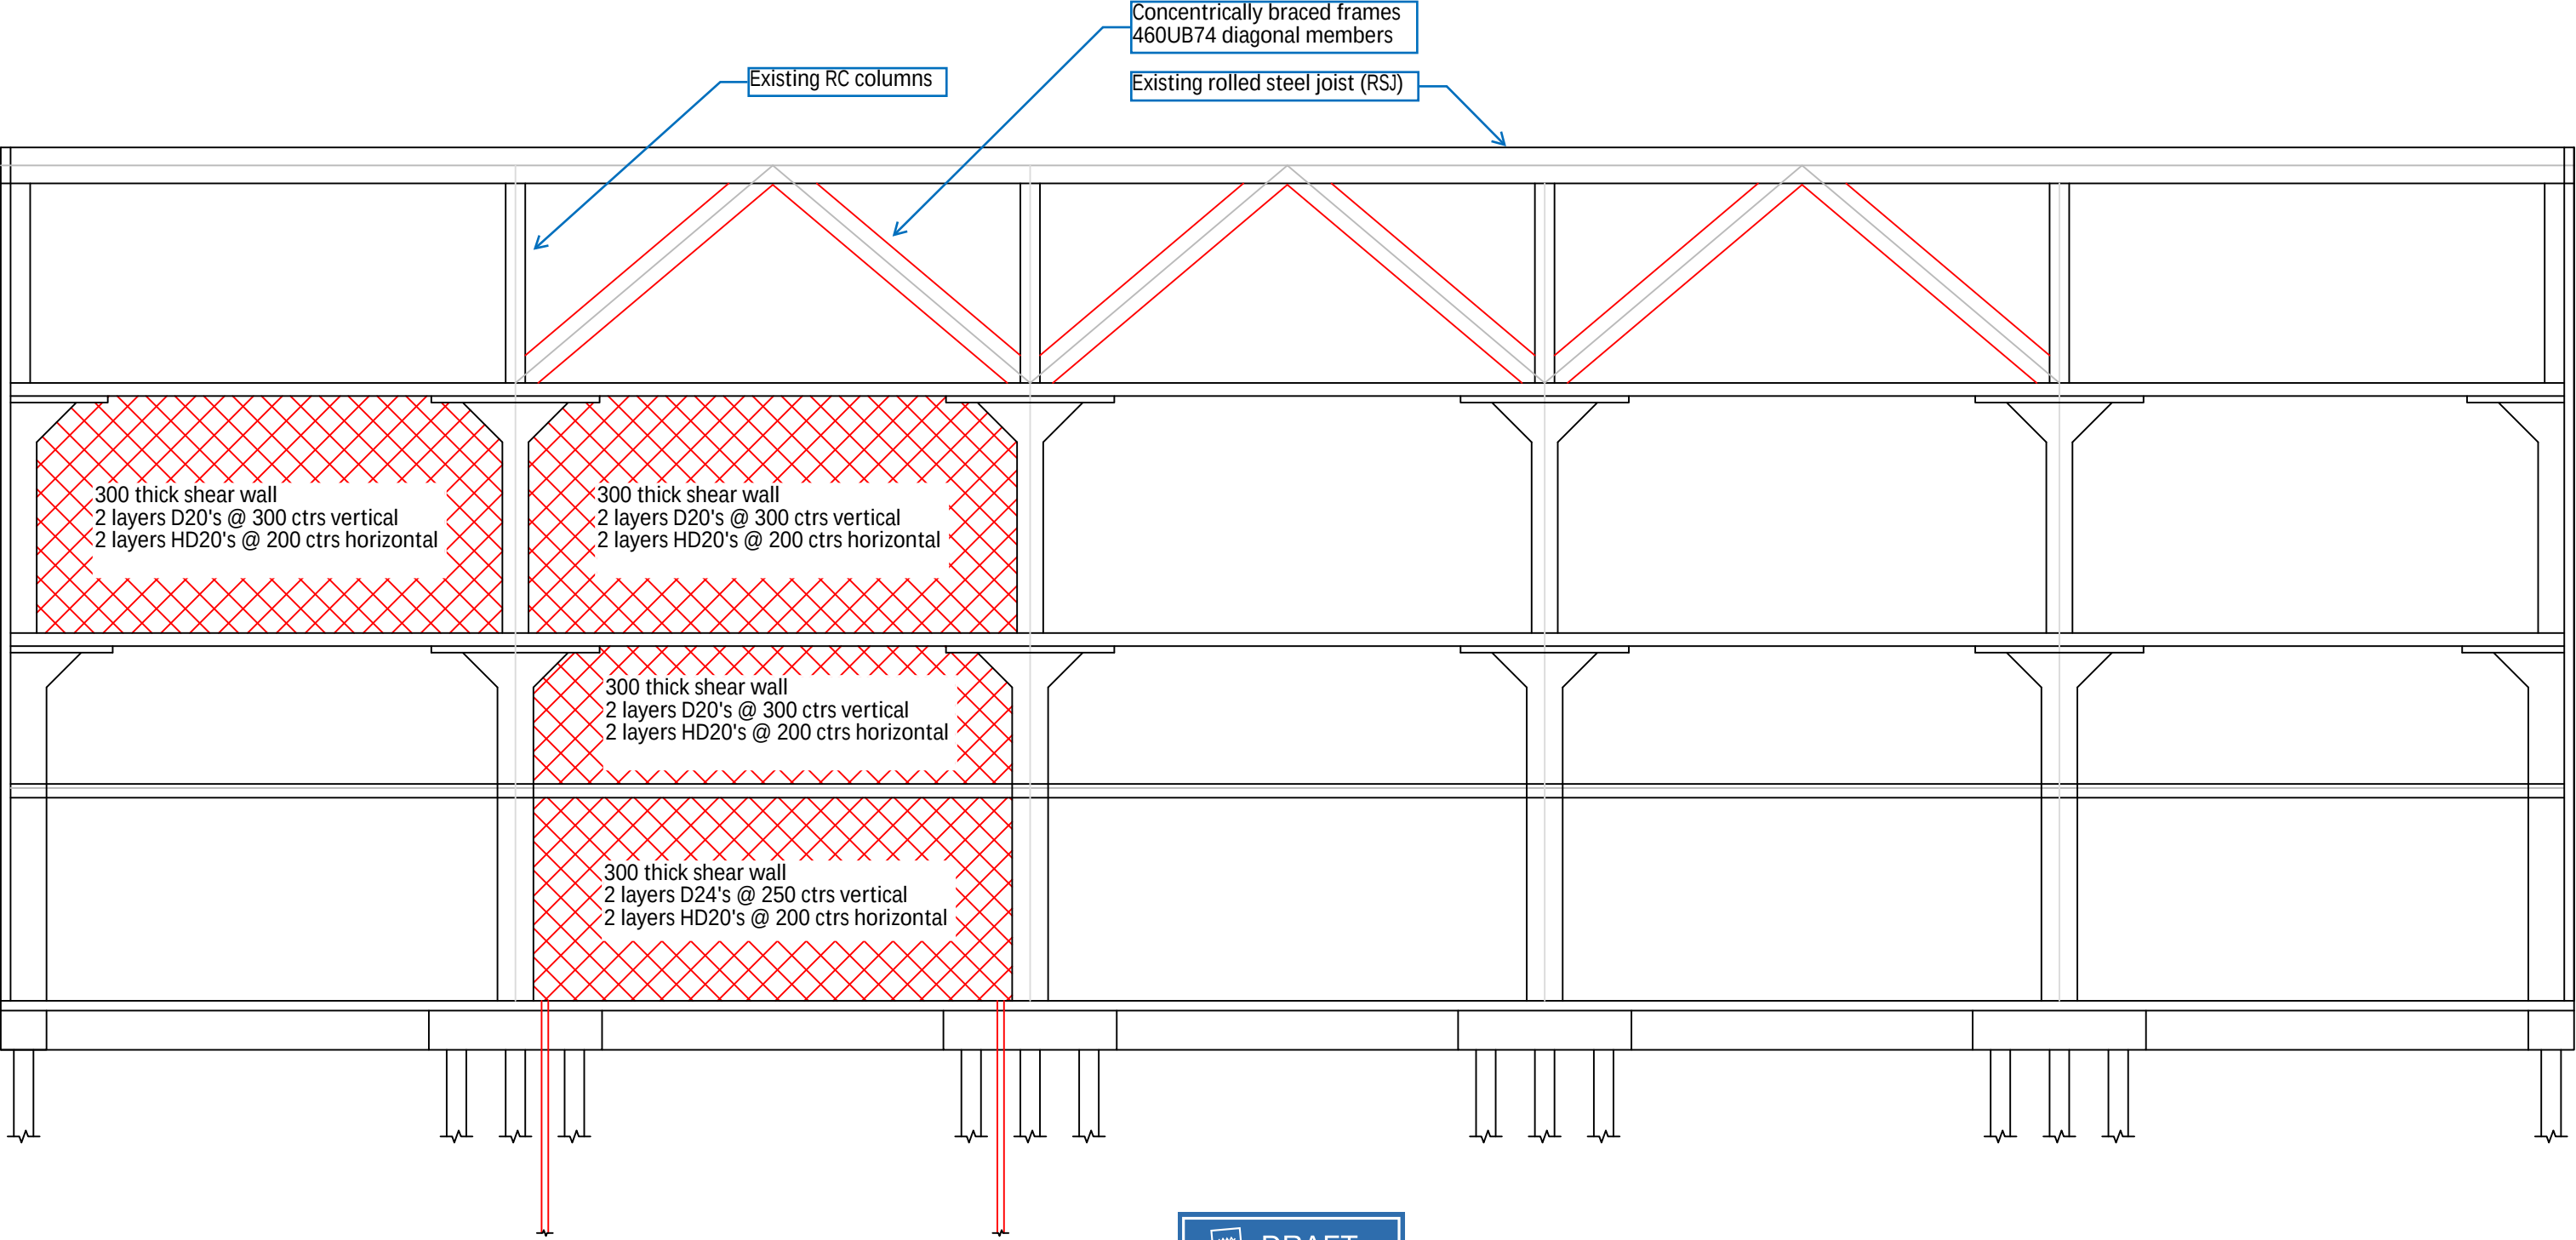

GRID C ELEVATION

JOB # 10256	DRAFT STRENGTHENING SCHEME	1:100	S.06
210-220 THORNDON QUAY			
DATE: 21/06/2019	REVISION A - FOR PRICING		

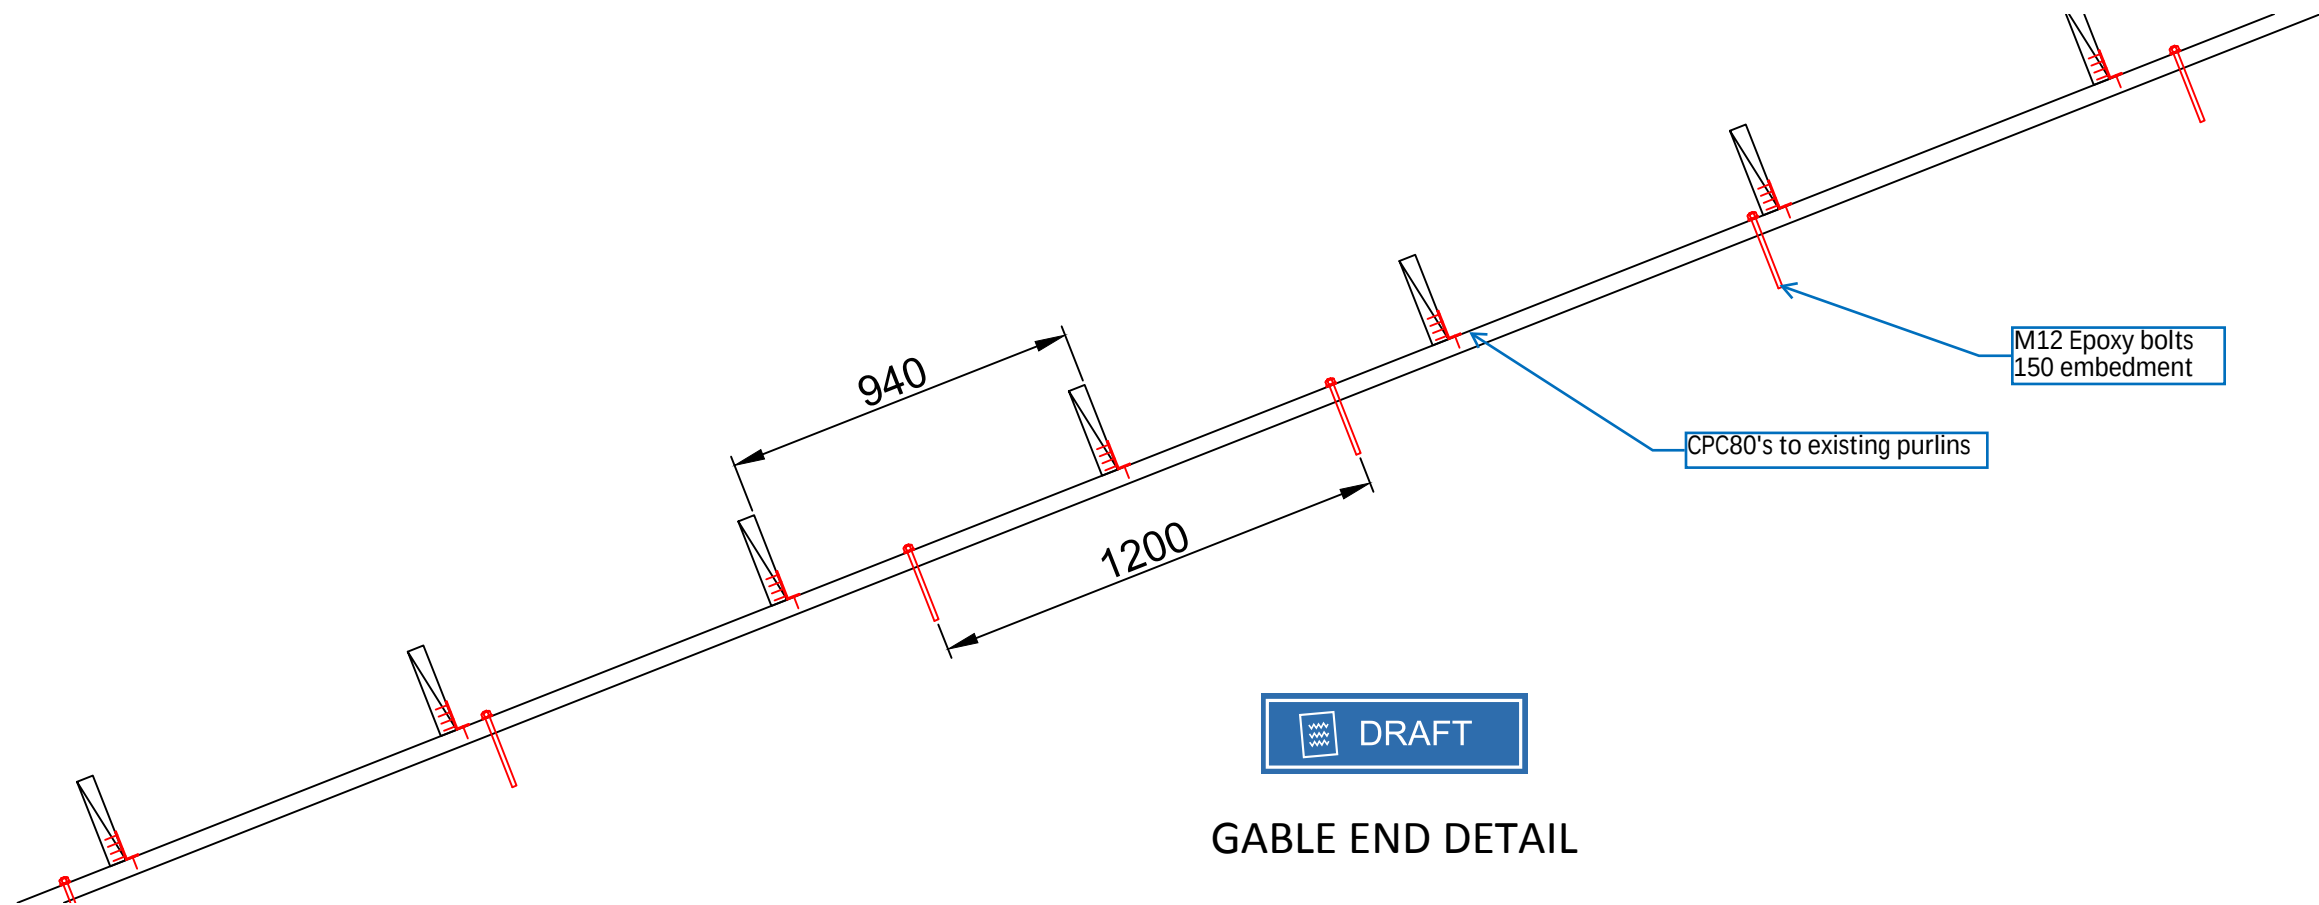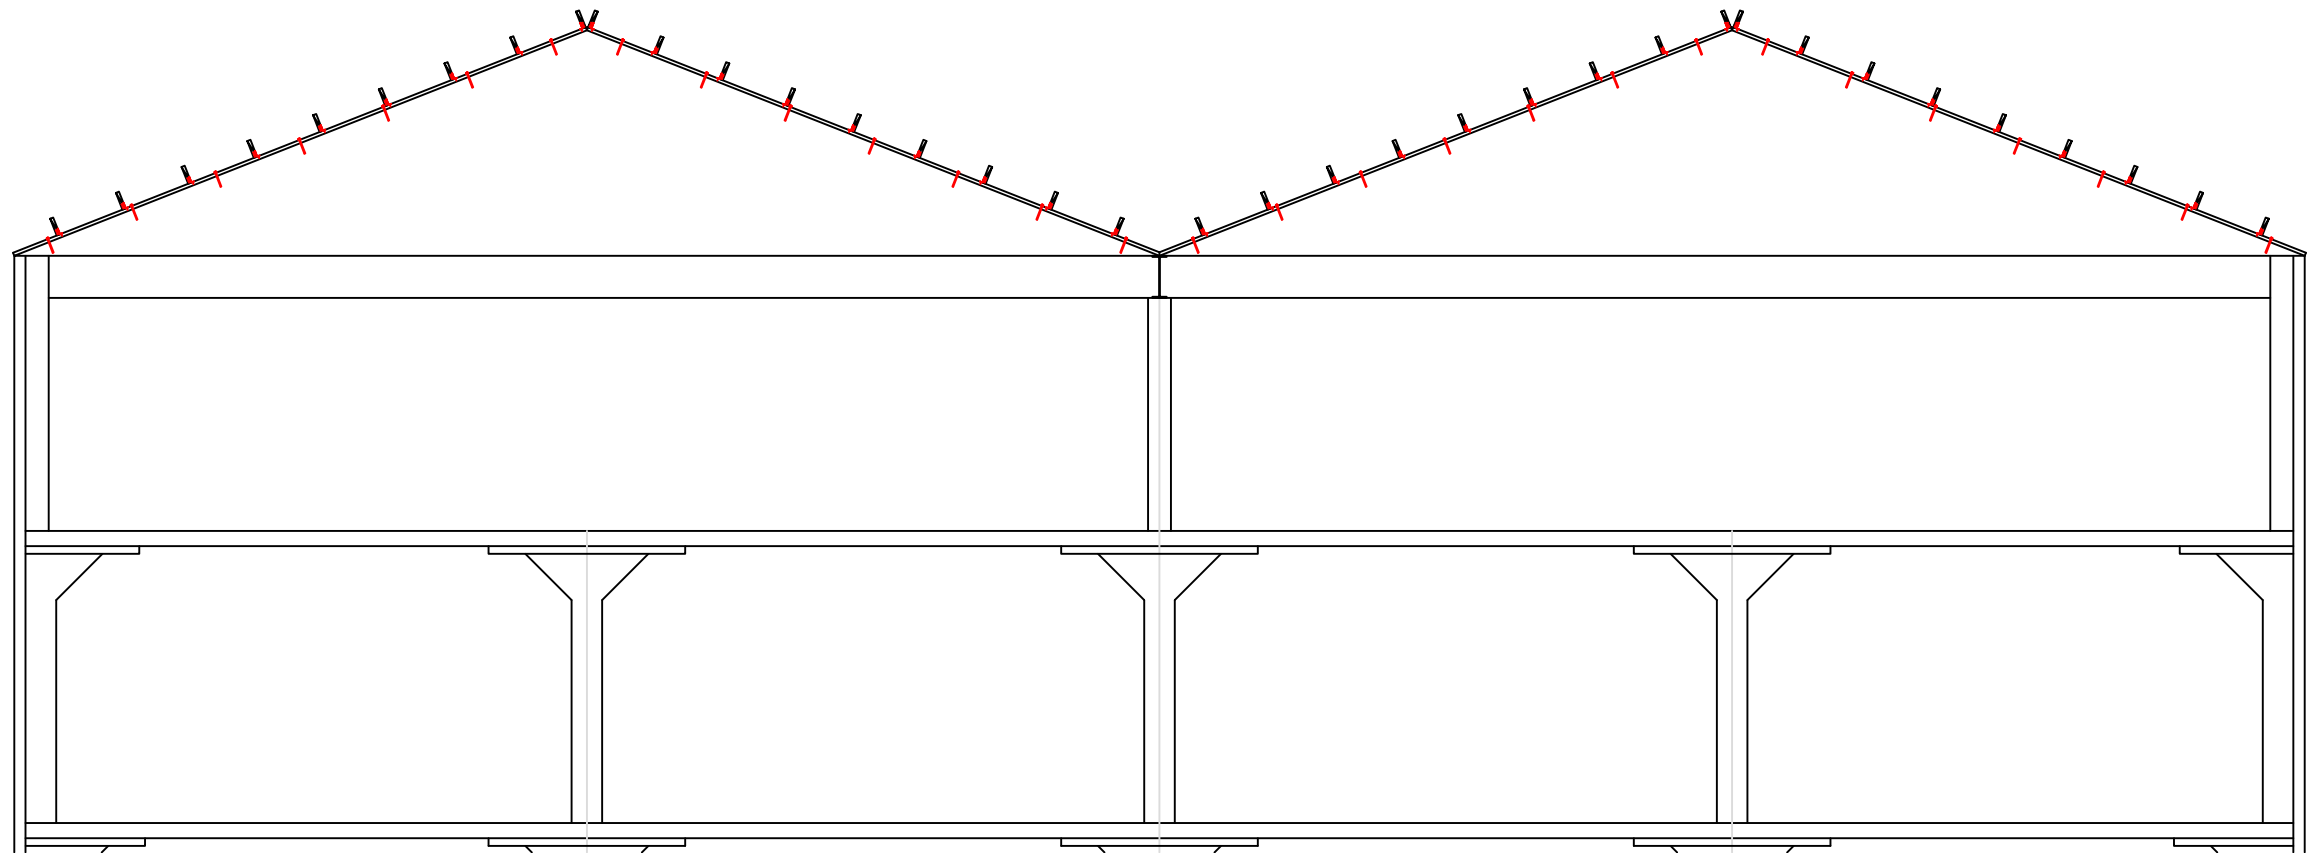

 DRAFT

GABLE END DETAIL

JOB # 10256	DRAFT STRENGTHENING SCHEME	1:100	S.07
210-220 THORNDON QUAY			
DATE: 21/06/2019			
	REVISION A - FOR PRICING	1:20	