



Legend:

- Existing Vehicle Access
- Proposed Vehicle Access
- 1:2 Cut Batter Slope
- 1:3 Fill Batter Slope
- Existing Open Water Course
- Existing Piped Water Course

Design Notes:

- Heights are in terms of New Zealand Vertical Datum 2016. Datum connection is 'IT I SO 21012 [BDMR] (4/3V) with RL: 91.07m.
- Proposed Vehicle Access is to be constructed of metallated material.
- Existing vehicle access for #73 Manapouri Street to be retained and merge with proposed formation.

General Notes

- Boundary lines of adjoining properties and aerial photography have been sourced from Land Information New Zealand (LINZ).
- The boundaries of the Michie Street legal road reserve boundaries and the subject parcel (Lot 2 DP 546220) have been calculated using survey information.

Boundary Layer - Licensed by LINZ for re-use under the Creative Commons Attribution 4.0 NZ License
Aerial Photography - Licensed by DCC for re-use under the Creative Commons Attribution 4.0 NZ License

File Ref: 18197 Vehicle Access Design.dwg

Prepared For: DAVID WALSH	No.	Amendments	Drawn	Date
	R0	ISSUED	RH	29/02/24

60 KAURI STREET
RAVENSBORNE, DUNEDIN

DESIGN DRAWINGS
PLAN VIEW OF PROPOSED VEHICLE ACCESS


Project No.: 18197	Surveyed: RH
Scale: 1:250 @ A3	Designed: RH
Date: 29/02/2024	Drawn: RH
Sheet: 1/2	Checked: MPRG



Surveying Consultants

TL Survey Services Limited
P.O. Box 901 DUNEDIN
Phone (03) 477 1133

Refer to Sheet 1 for General and Design Notes

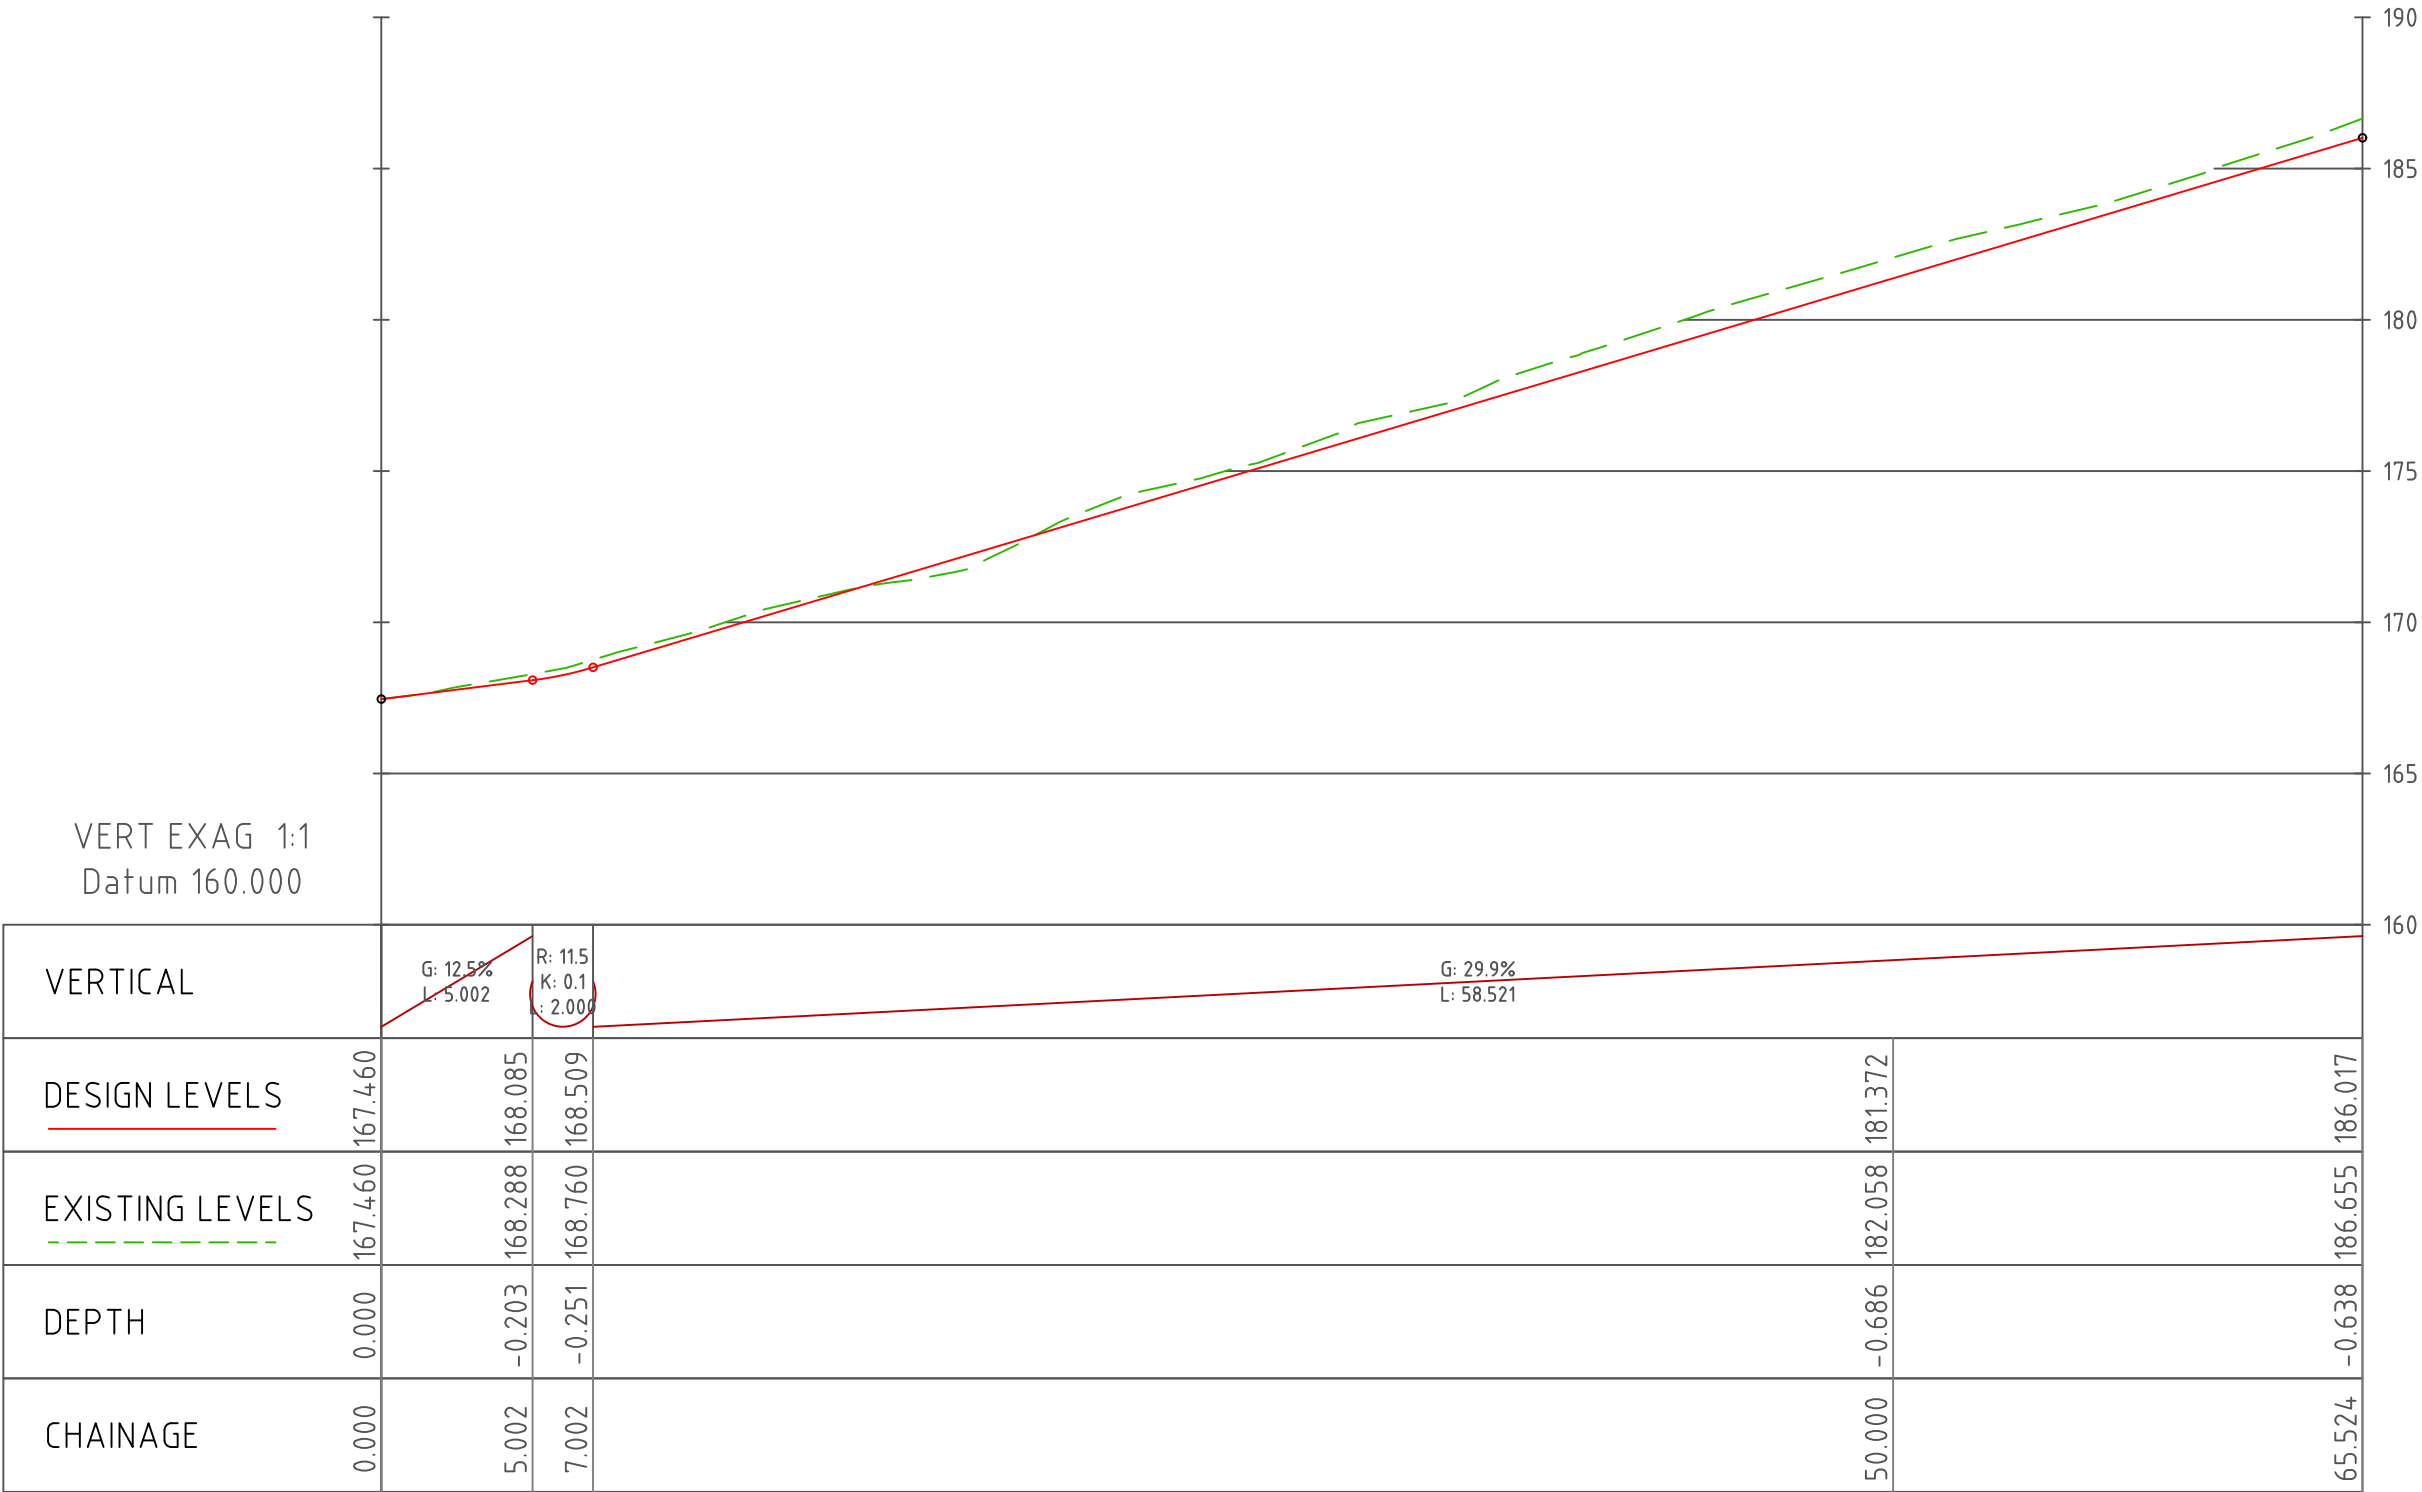

CL-VEHICLE ACCESS LONG SECTION

File Ref: 18197 Vehicle Access Design.dwg

Prepared For: DAVID WALSH	No.	Amendments	Drawn	Date	60 KAURI STREET RAVENSBOURNE, DUNEDIN DESIGN DRAWINGS LONGITUDINAL SECTION OF PROPOSED VEHICLE ACCESS	Project No.: 18197	Surveyed: RH	 Surveying Consultants TL Survey Services Limited P.O. Box 901 DUNEDIN Phone (03) 477 1133
	R0	ISSUED	RH	29/02/24		Scale: 1:250 @ A3	Designed: RH	
						Date: 29/02/2024	Drawn: RH	
						Sheet: 2/2	Checked: MPRG	