

P.W.

Permit No. 5219

# GISBORNE BOROUGH BY-LAW No. 1, 1910.

PART 1

FORM 3



To the Gisborne Borough Council,

## APPLICATION FOR DRAINAGE AND PLUMBING PERMIT.

I hereby apply for a permit under the By-Law of the Borough of Gisborne known as "The Gisborne Borough By-Law, No. 1, 1910," authorising the erection or execution of

(here state shortly nature of work) lay ten drain from

Borough main to existing

in my premises, situate Dickson Street Section No.

in the Borough of Gisborne as per Block Plan herewith. (Where Block Plan deposited.)

Mr. Haezan Hen Sta is the Licensed Master Plumber, and

Mr. Haezan Hen Sta is the Licensed Master Drainlayer who will be employed by me to make the connection.

Dated 25th Sept. 1946

(Signature)  
Owner of said Premises.


Value of Work £ 22 : : .

N.B.—This Permit shall expire if active work thereunder be not commenced within six months from date thereof.

DICKSON ST

4" E.W. Drain to  
MRS C. M. Skeets Dwelling,  
6 of 153. Dickson St  
Laid by F. S. Allan & Son  
Sept 25<sup>th</sup> 1946.

Scale 1/8" = 1'

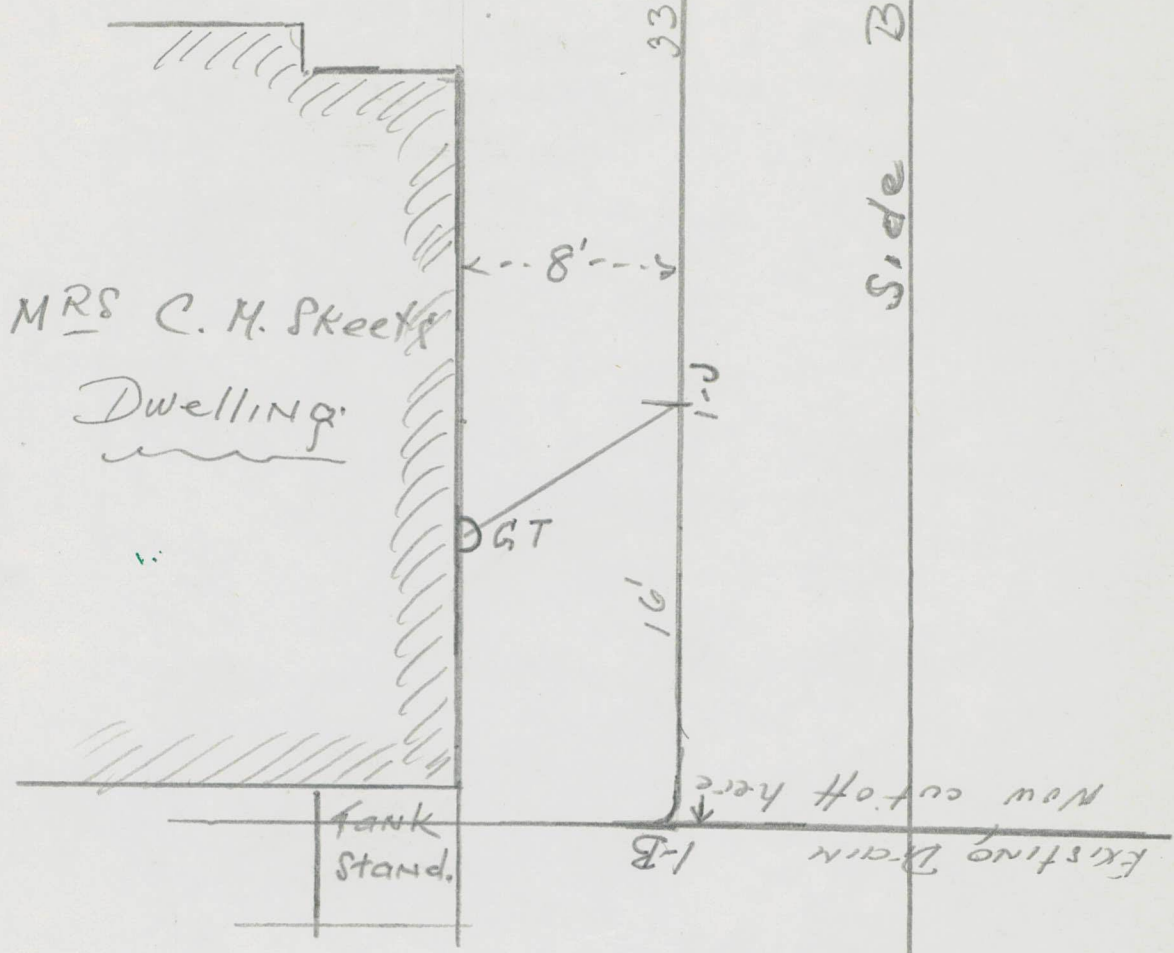

To Boro Main L.P.

Side Boundary



Permit No. 3584

## GISBORNE BOROUGH BY-LAW No. 1, 1910

PART 1.

FORM 3.

To the Gisborne Borough Council.

### APPLICATION FOR DRAINAGE AND PLUMBING PERMIT.

I hereby apply for a permit under the By-law of the Borough of Gisborne known as  
"The Gisborne Borough By-law, No. 1, 1910," authorising the erection or execution of  
(here state shortly nature of work) Drains, Gullies & mts

Waters, Closets, etc

in my premises, situate Dixon Street Section No. 3 of 150

in the Borough of Gisborne as per Block Plan herewith. (Where Block Plan deposited.)

Mr. R Jones is the Licensed Master Plumber, and

Mr. R Jones is the Licensed Master Drainlayer who will

be employed by me to make the connection.

Dated 26 Aug. 1926


Sheet & Co per R Jones

Owner of the said Premises.

Value of Work £ 40 : : .

N.B.—This permit shall expire if active work thereunder be not commenced within  
six months from the date thereof.



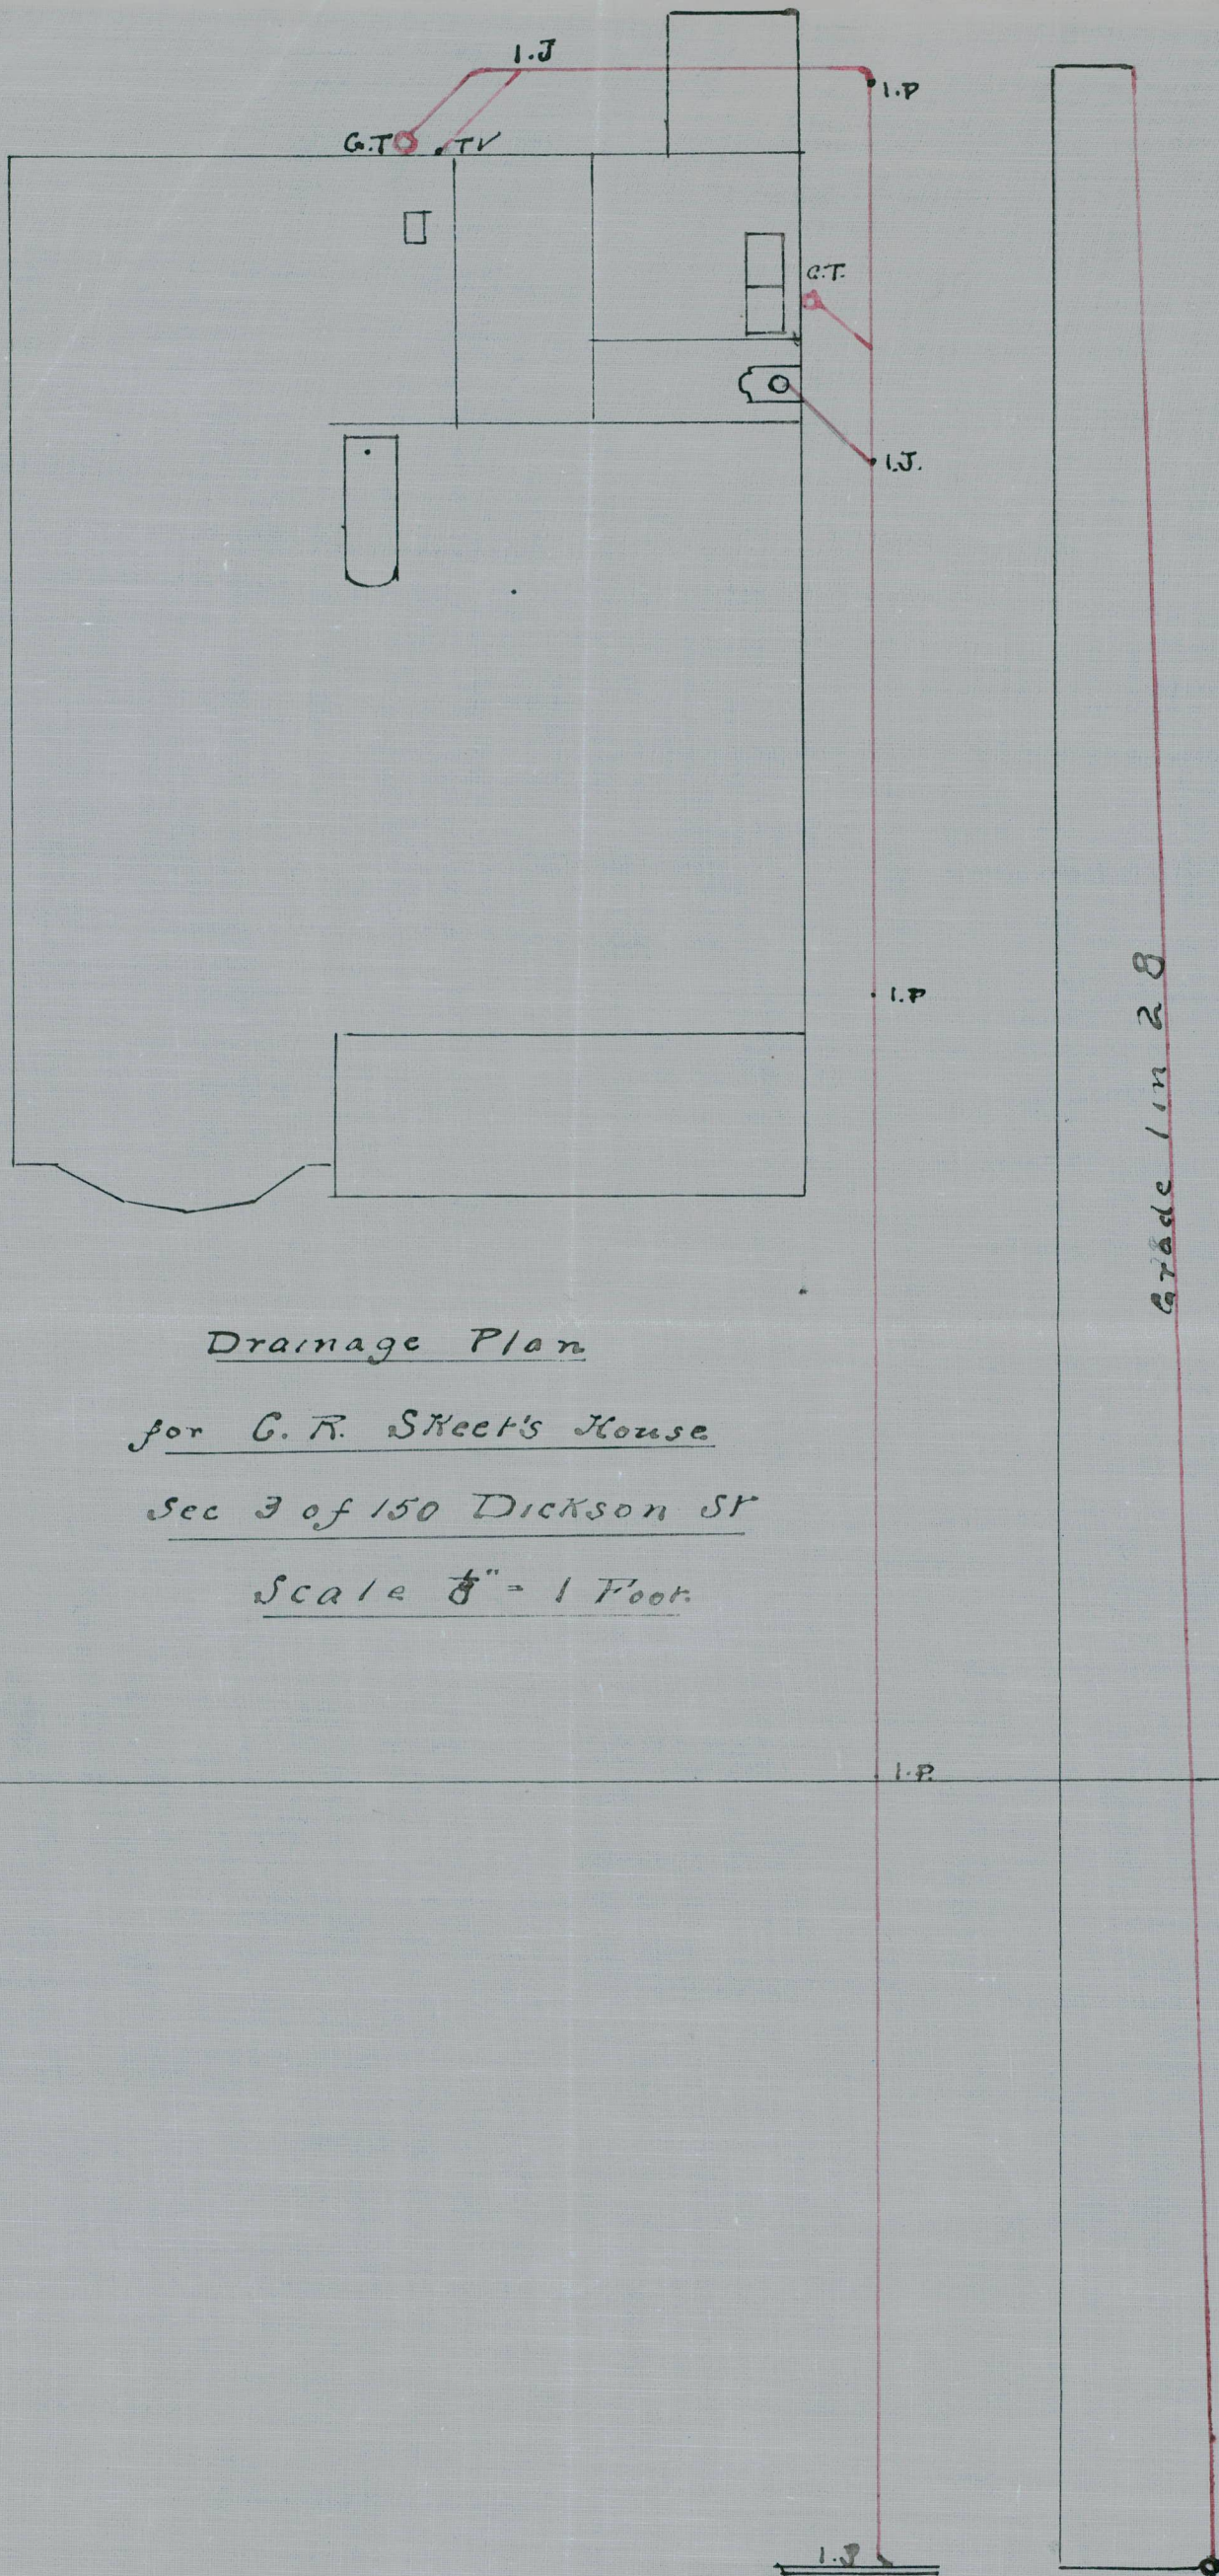

3584