

BUILDER TO CHECK LOCATIONS,
LEVELS, DEPTHS ETC. OF ALL
INGROUND SERVICES PRIOR TO
COMMENCEMENT.

These plans and specifications must
be kept 'on site' during construction.
All boundary pegs must be located and
flagged before work is commenced.

Far North District
Council
Received



BCPLA

Far North District Council
NOTIFIABLE INSPECTIONS

Site Inspection	☒
Footings/Foundation	☒
Slab	☐
Bond beam	☐
Sub-floor	☐
Framing	☐
Exposed Rafter Strapping	☐
Pre-line	☐
Sheet Bracing	☒
Other (specify)	☐
Final Inspection	☒

existing house

View B
(300 x 100)
4 m

Poles 100 x 100 H5
concrete filled
footing 1000 x 450

Rafters and stringer
200 x 50 @ 600
spacing.

Purlins 100 x 50
1100 max spacing

s/s joist hangers
To existing
drainage

Self supporting bldg
paper under iron.

existing

existing

12 1/2 °

View A

View B




APPROVED PIM/BC20050730
Date 26-10-04
Signed B. Enz (2)
FARNORTH DISTRICT COUNCIL

Scale 1:50

Drawn by: G Harron
Box 23-441 Papatoetoe

Lean-To Additions for Phil JAMES, Lot 68, DP 47841 WHATAWHIWHI

Far North District
Council
Received

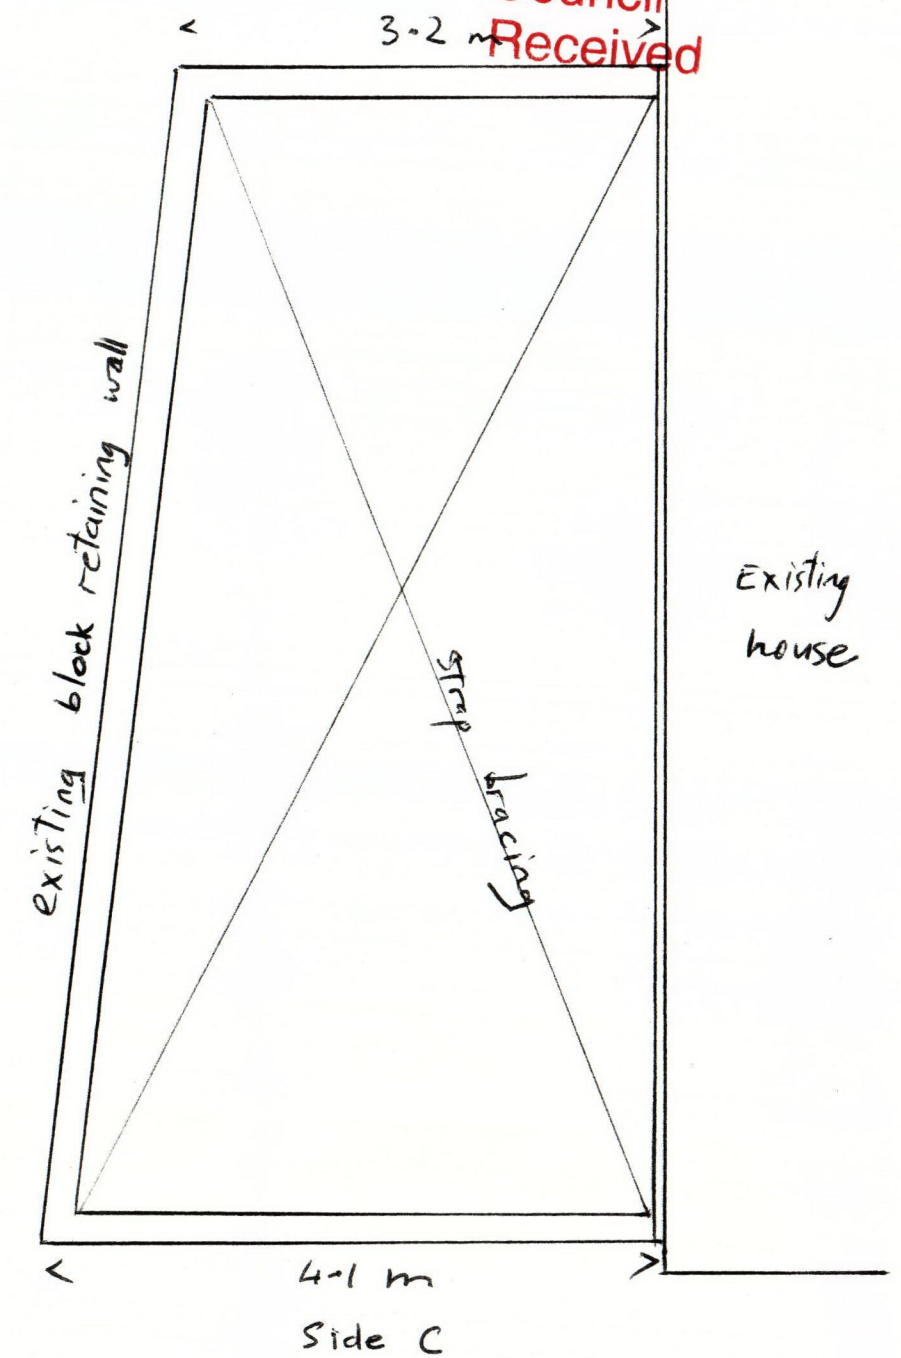
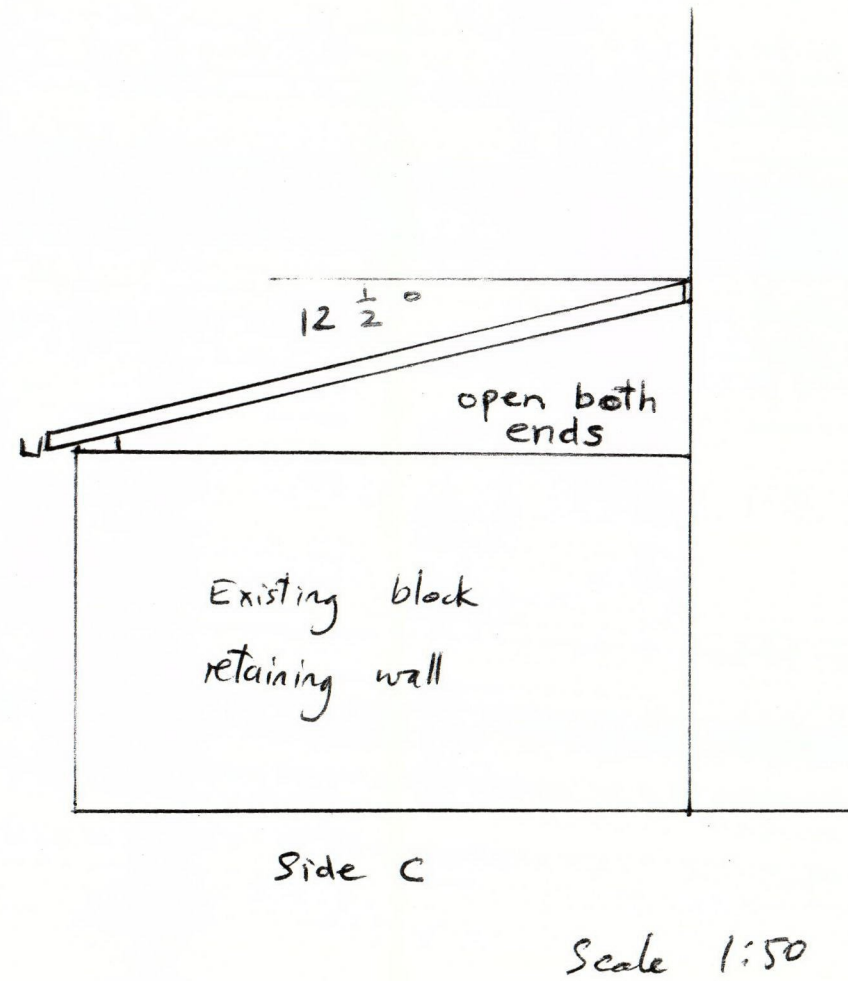
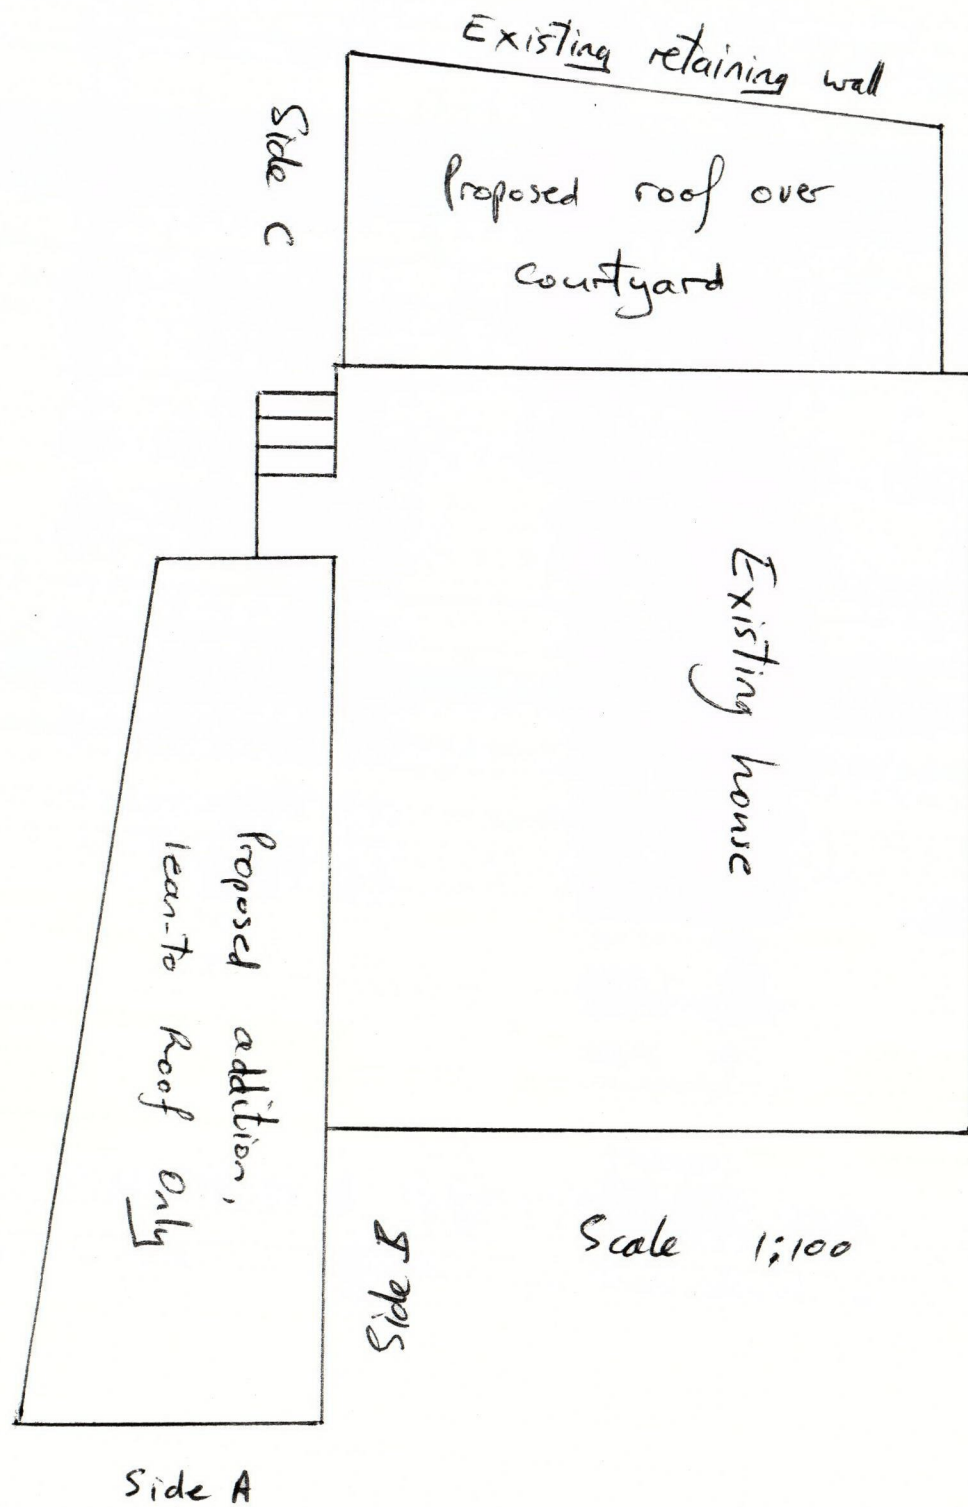


Stringer, Top plate, rafters 200 x 50

Corrugated iron and polycarb roofing.

Purlins 100 x 500 1100 max spacing.

Self supporting building paper under iron.

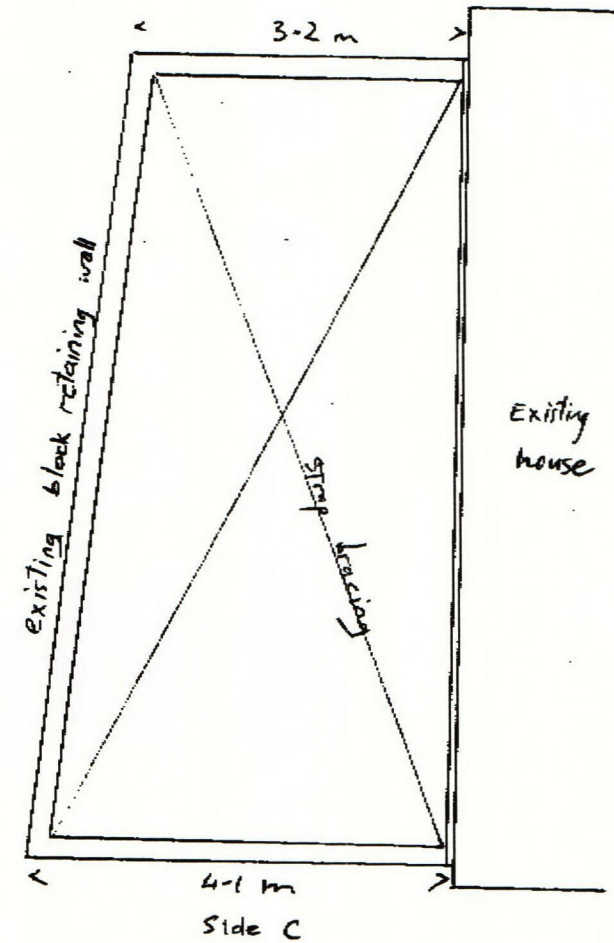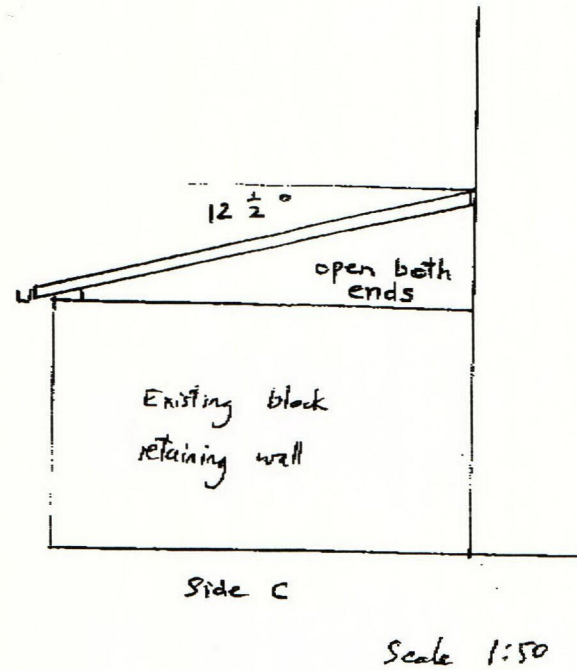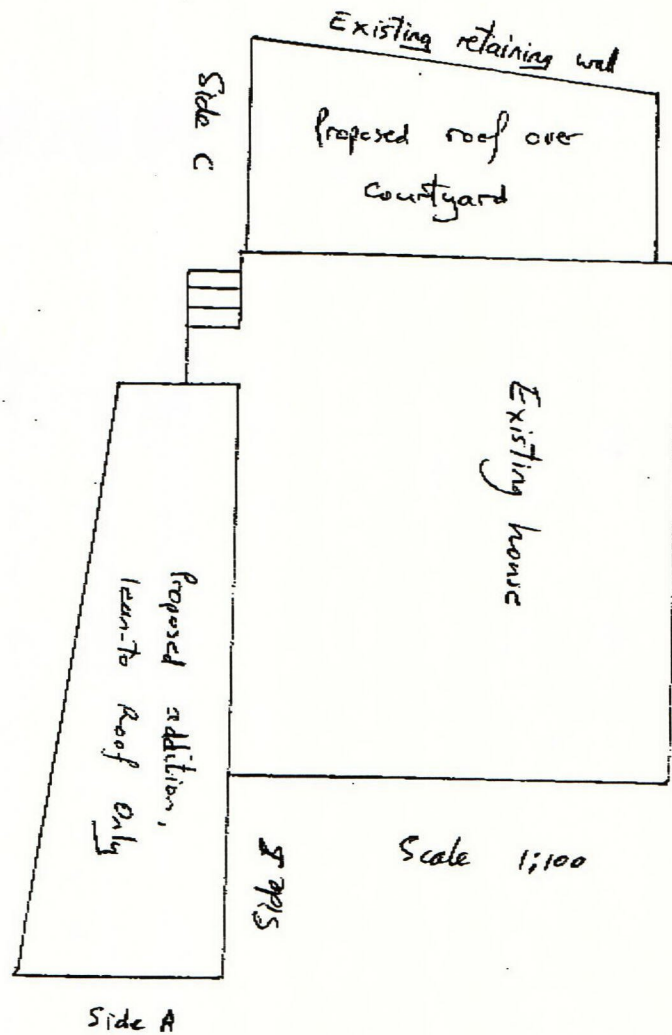

Stringer, top plate, rafters 200 x 50

Corrugated iron and polycarb roofing.

Purlins 100 x 500 1100 max spacing.

Self supporting building paper under iron.

Drawings by George HARRON Additions for Phil. James. Lot 68 DP 47841 Whatawhiwhi
Box 23-441 Paparua