



**RECORD OF TITLE
UNDER LAND TRANSFER ACT 2017
FREEHOLD**

**Guaranteed Search Copy issued under Section 60 of the Land
Transfer Act 2017**




R. W. Muir
Registrar-General
of Land

Identifier SA65D/796
Land Registration District South Auckland
Date Issued 15 February 1999

Prior References
SA62B/905

Estate Fee Simple
Area 606 square metres more or less
Legal Description Lot 77 Deposited Plan South Auckland
83056

Registered Owners


Leonie Olga Logan as to a 1/2 share
Garry Lance Buchanan as to a 1/2 share

Interests


Appurtenant hereto are drainage rights created by Transfer S333961
Land Covenant in Transfer 5153749.2 - 13.2.2002 at 9:12 am
9944514.3 Mortgage to ANZ Bank New Zealand Limited - 16.1.2015 at 12:04 pm

1 2 3 4 5 6 7 8 9 10 11 12 13 14 15 16 17 18 19 20 21 22 23 24 25 26 27 28 29 30 31 32 33 34 35 36 37 38 39 40 41 42 43 44 45 46 47 48 49 50

23 FEB 1999

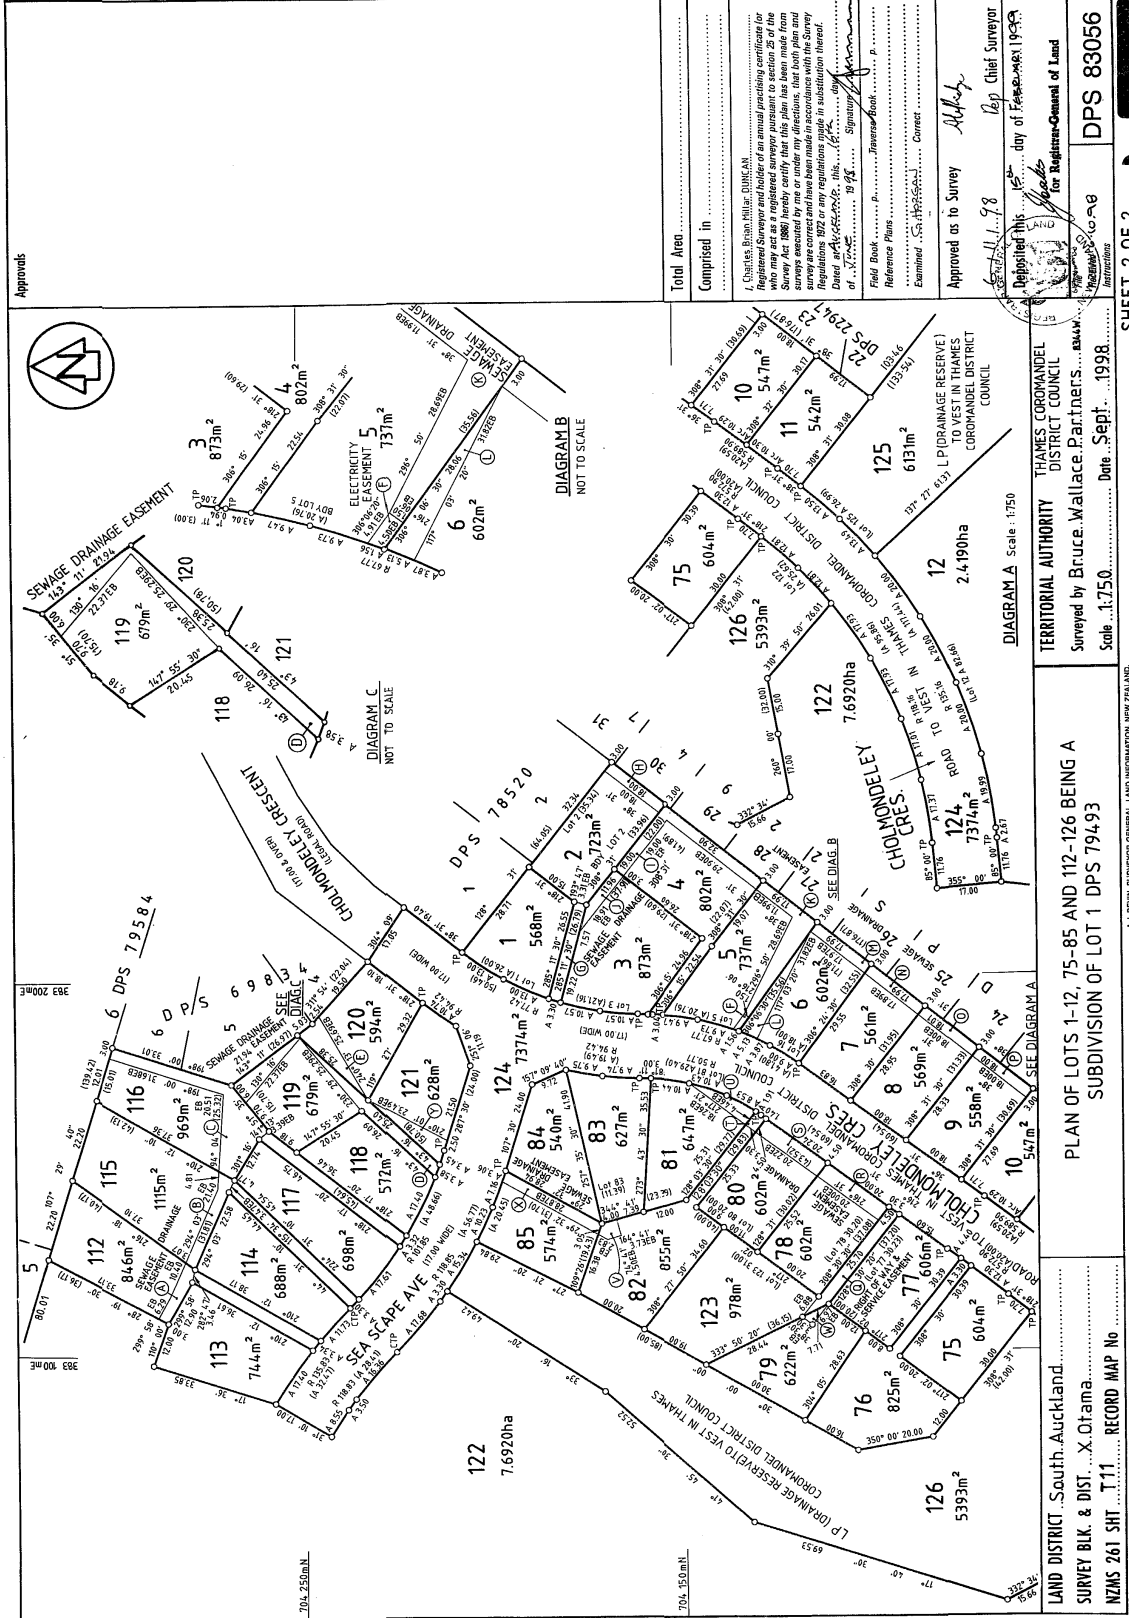

Approvals

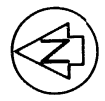

Total Area.....
 Comprised in.....
 4. Charles Brown, P.L.L., D.I.C.E.A.N.
 Registered Surveyor and holder of an annual practicing certificate for the year 1998. I hereby certify that this plan has been made from surveys executed by me or under my directions, that both plan and survey are correct and have been made in accordance with the Survey Regulations, 1922 or any regulations in substitution thereof.
 Dated this 11th day of February 1998.
 Signature: *[Signature]*
 Field Book.....
 Reference Plans.....
 Examined.....
 Approved as to Survey.....
 Deposited this 11th day of February 1998.
 Chief Surveyor
 For Register-General of Land

THAMES COROMANDEL DISTRICT COUNCIL
 Surveyed by Bruce Wallace Partners
 Scale 1:1750
 Date Sept. 1998
 DPS 83056

TERRITORIAL AUTHORITY
 Surveyed by Bruce Wallace Partners
 Scale 1:1750
 Date Sept. 1998

PLAN OF LOTS 1-12, 75-85 AND 112-126 BEING A
 SUBDIVISION OF LOT 1 DPS 79493

LAND DISTRICT South Auckland
 SURVEY BLK. & DIST. X Otama
 NZMS 261 SH1 T.11 RECORD MAP No

SHEET 2 OF 2