


Hayter
7 Nettlingham Pl.

ELEVATION.

Scale: 1:100

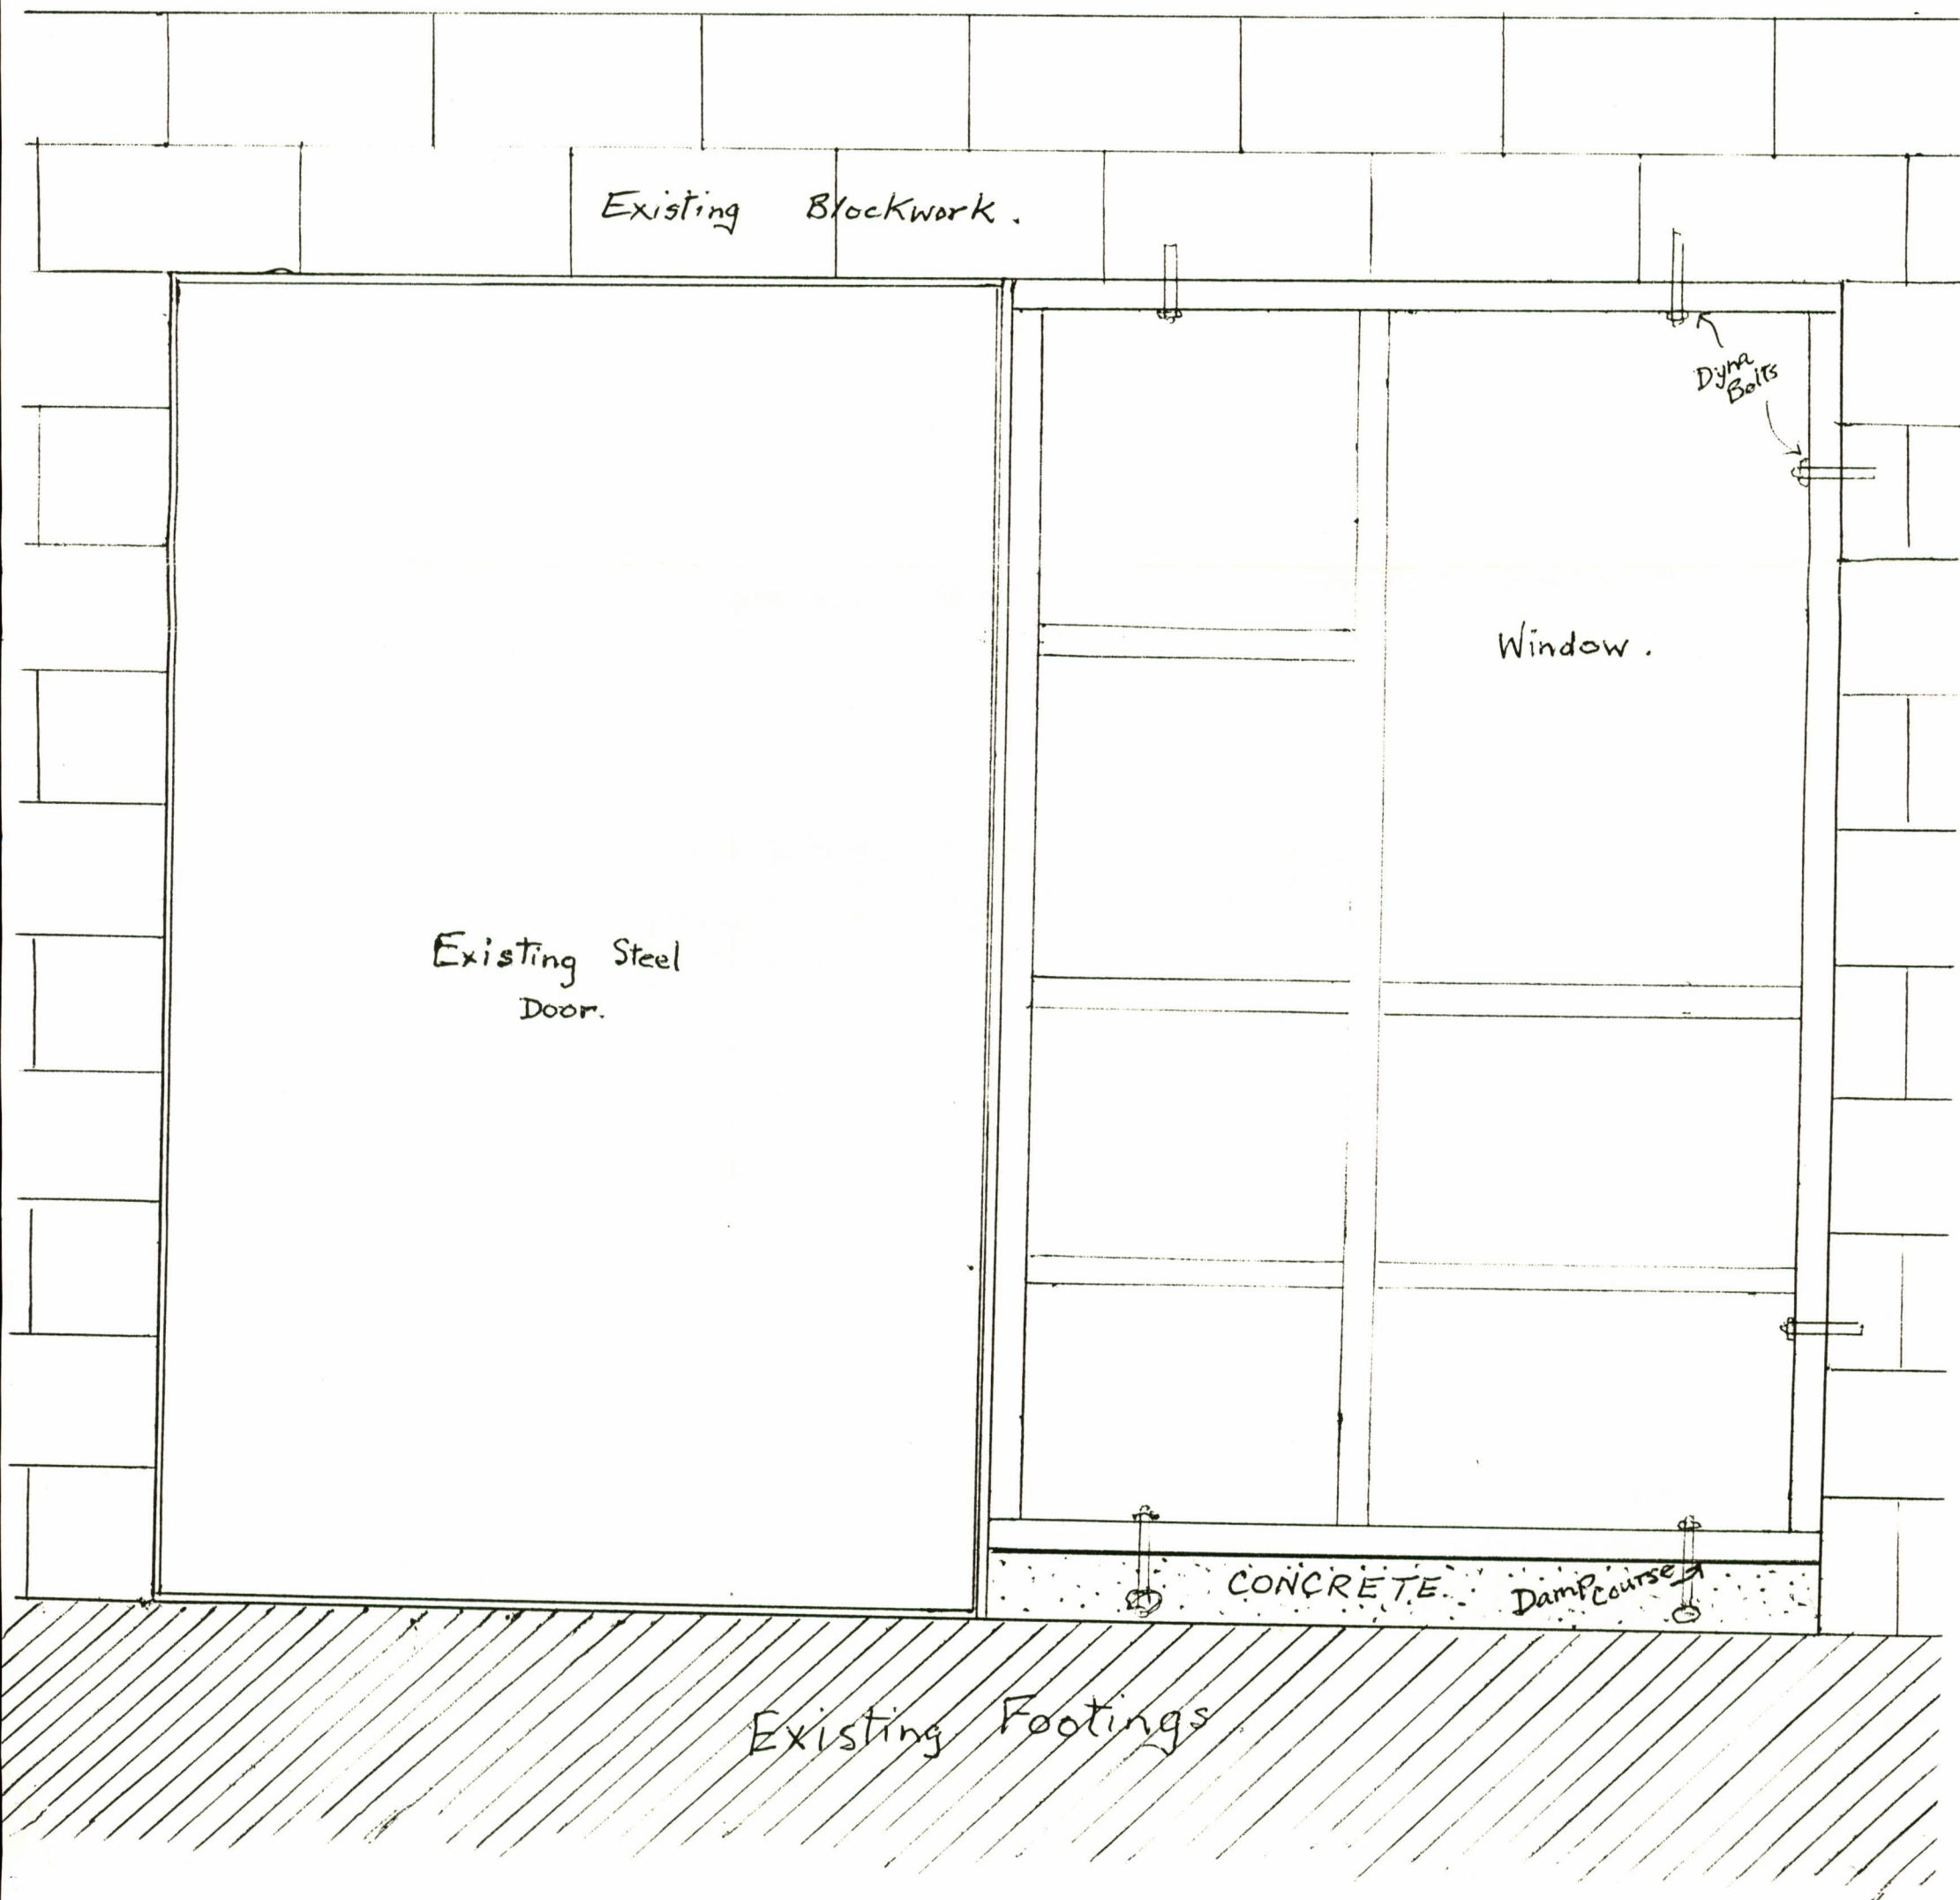

HAYTER

7 Nettlingham Pl.

TE PUKE.

Existing

HALLWAY

Existing
H8C

SCALE 1:100

BASEMENT
FLOOR
CONCRETE

Overhead

Dyna Belt
tek

Shower Base
Raised 260mm

WASTE

Existing Wall
LAUNDRY

Dyna Belt

Dyna Belt

PAN

VANITY

WINDOW

EXISTING
BLOCK

Permanent Wall
replacing 2nd Door.

NEW

EXISTING

NEW

NEW

EXISTING

EXISTING

Existing (2012 X 1240)
Door