




C.N. Fensom  
7 Nottingham Pl.  
To Puke

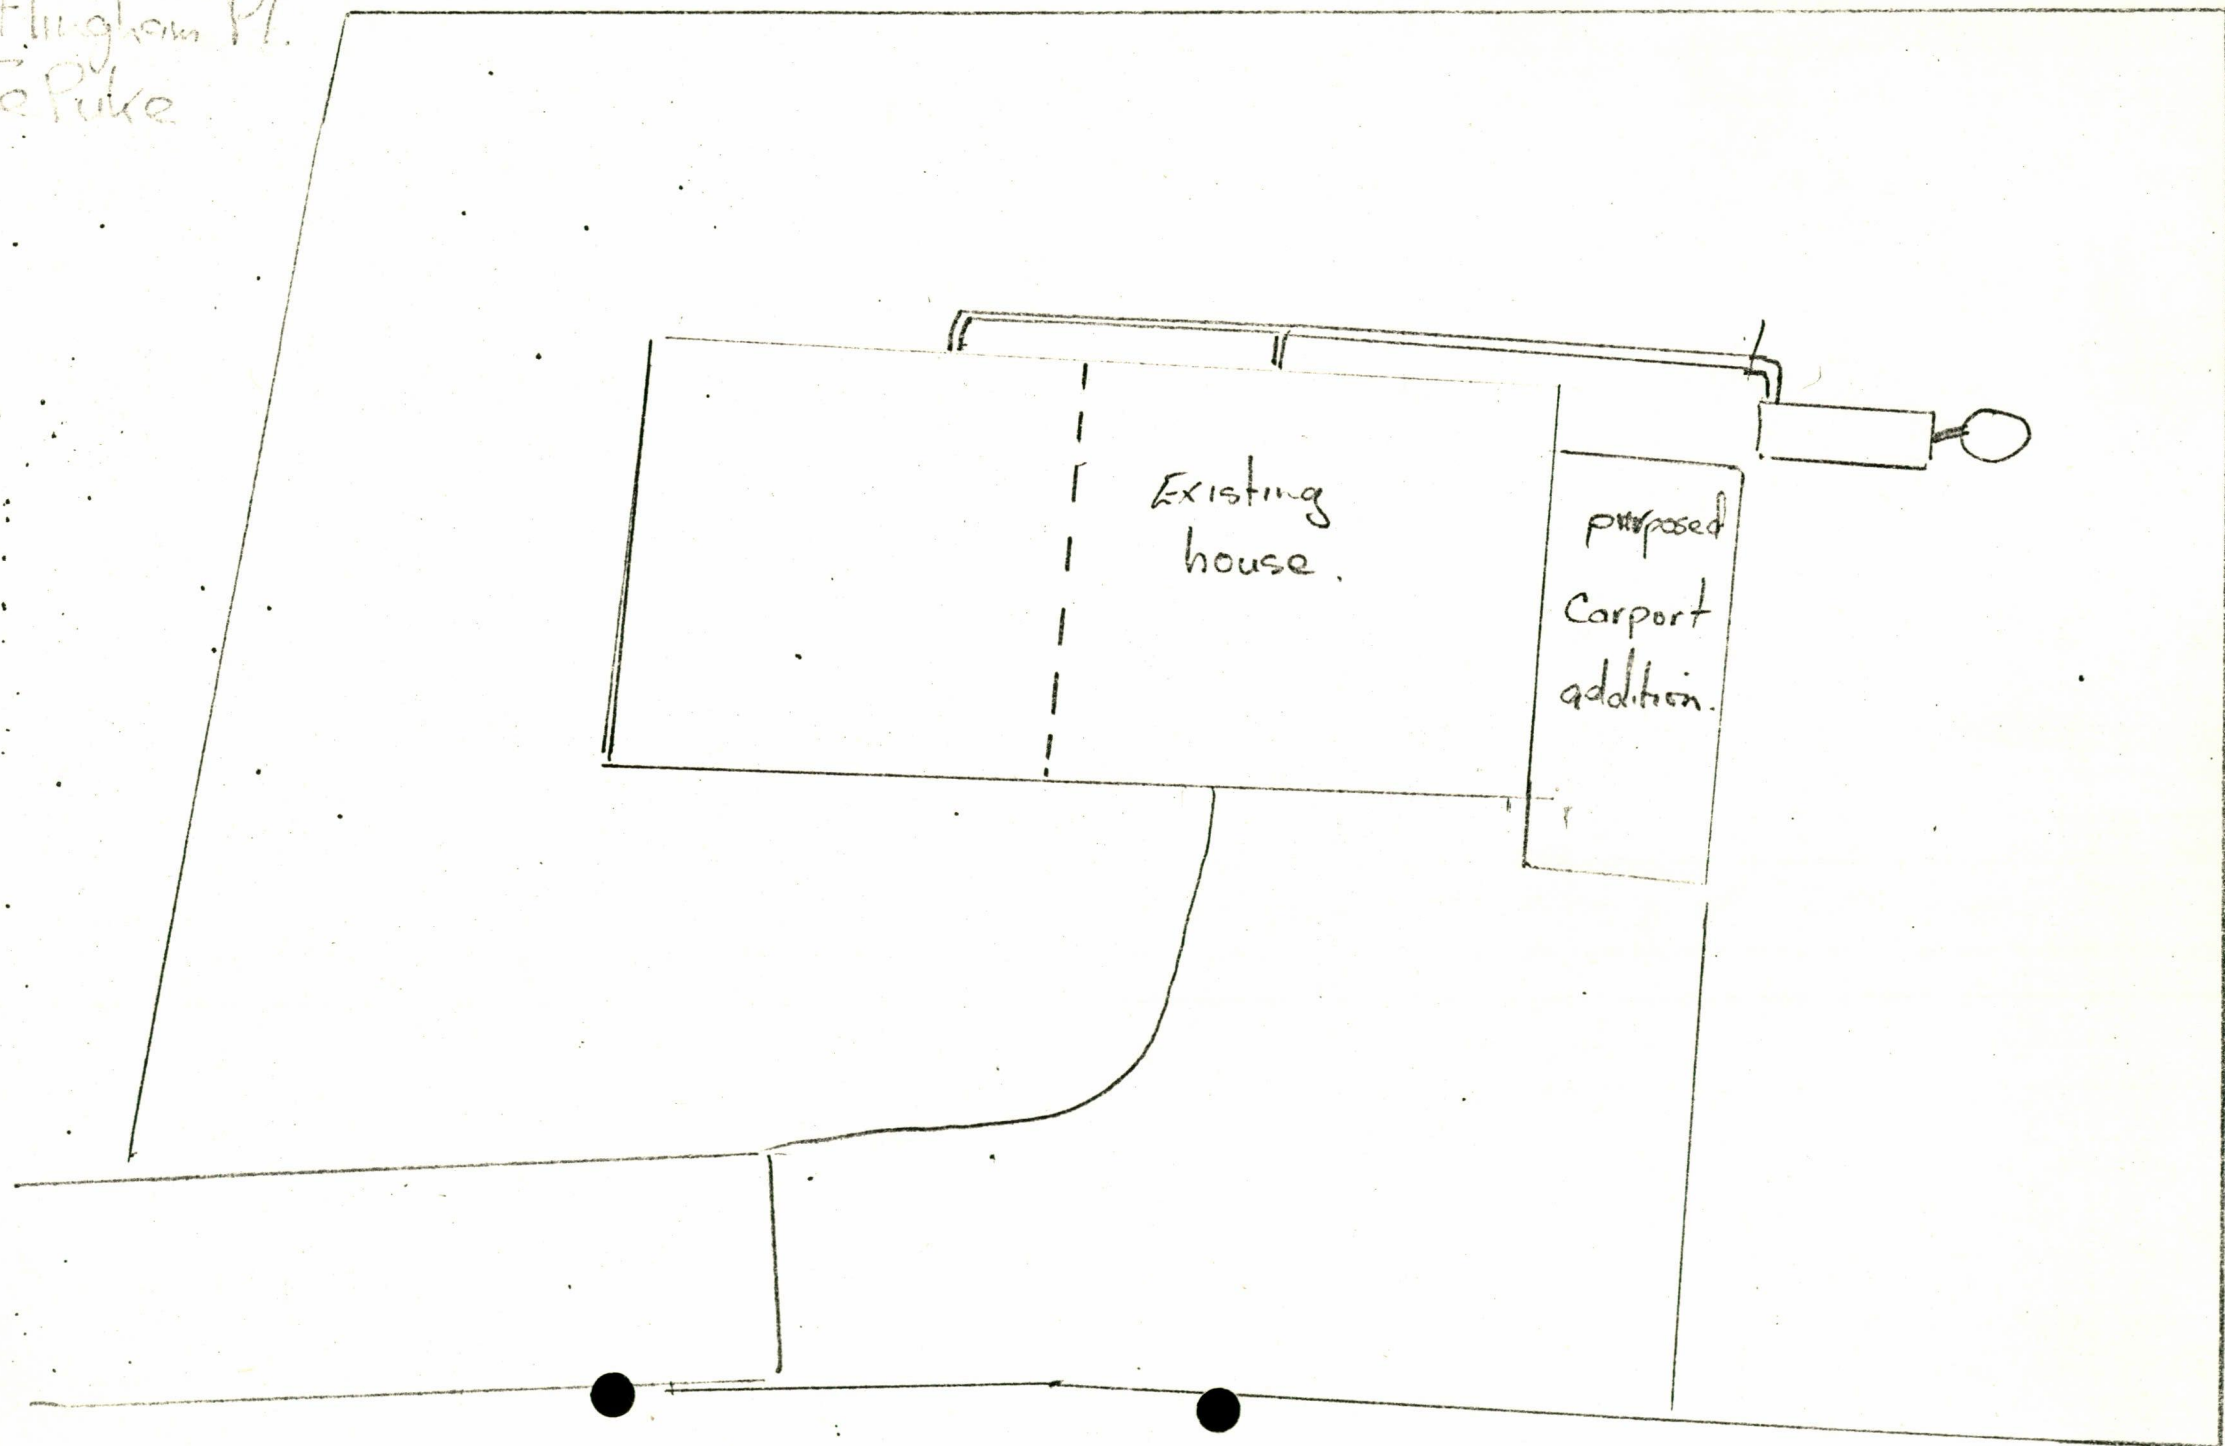


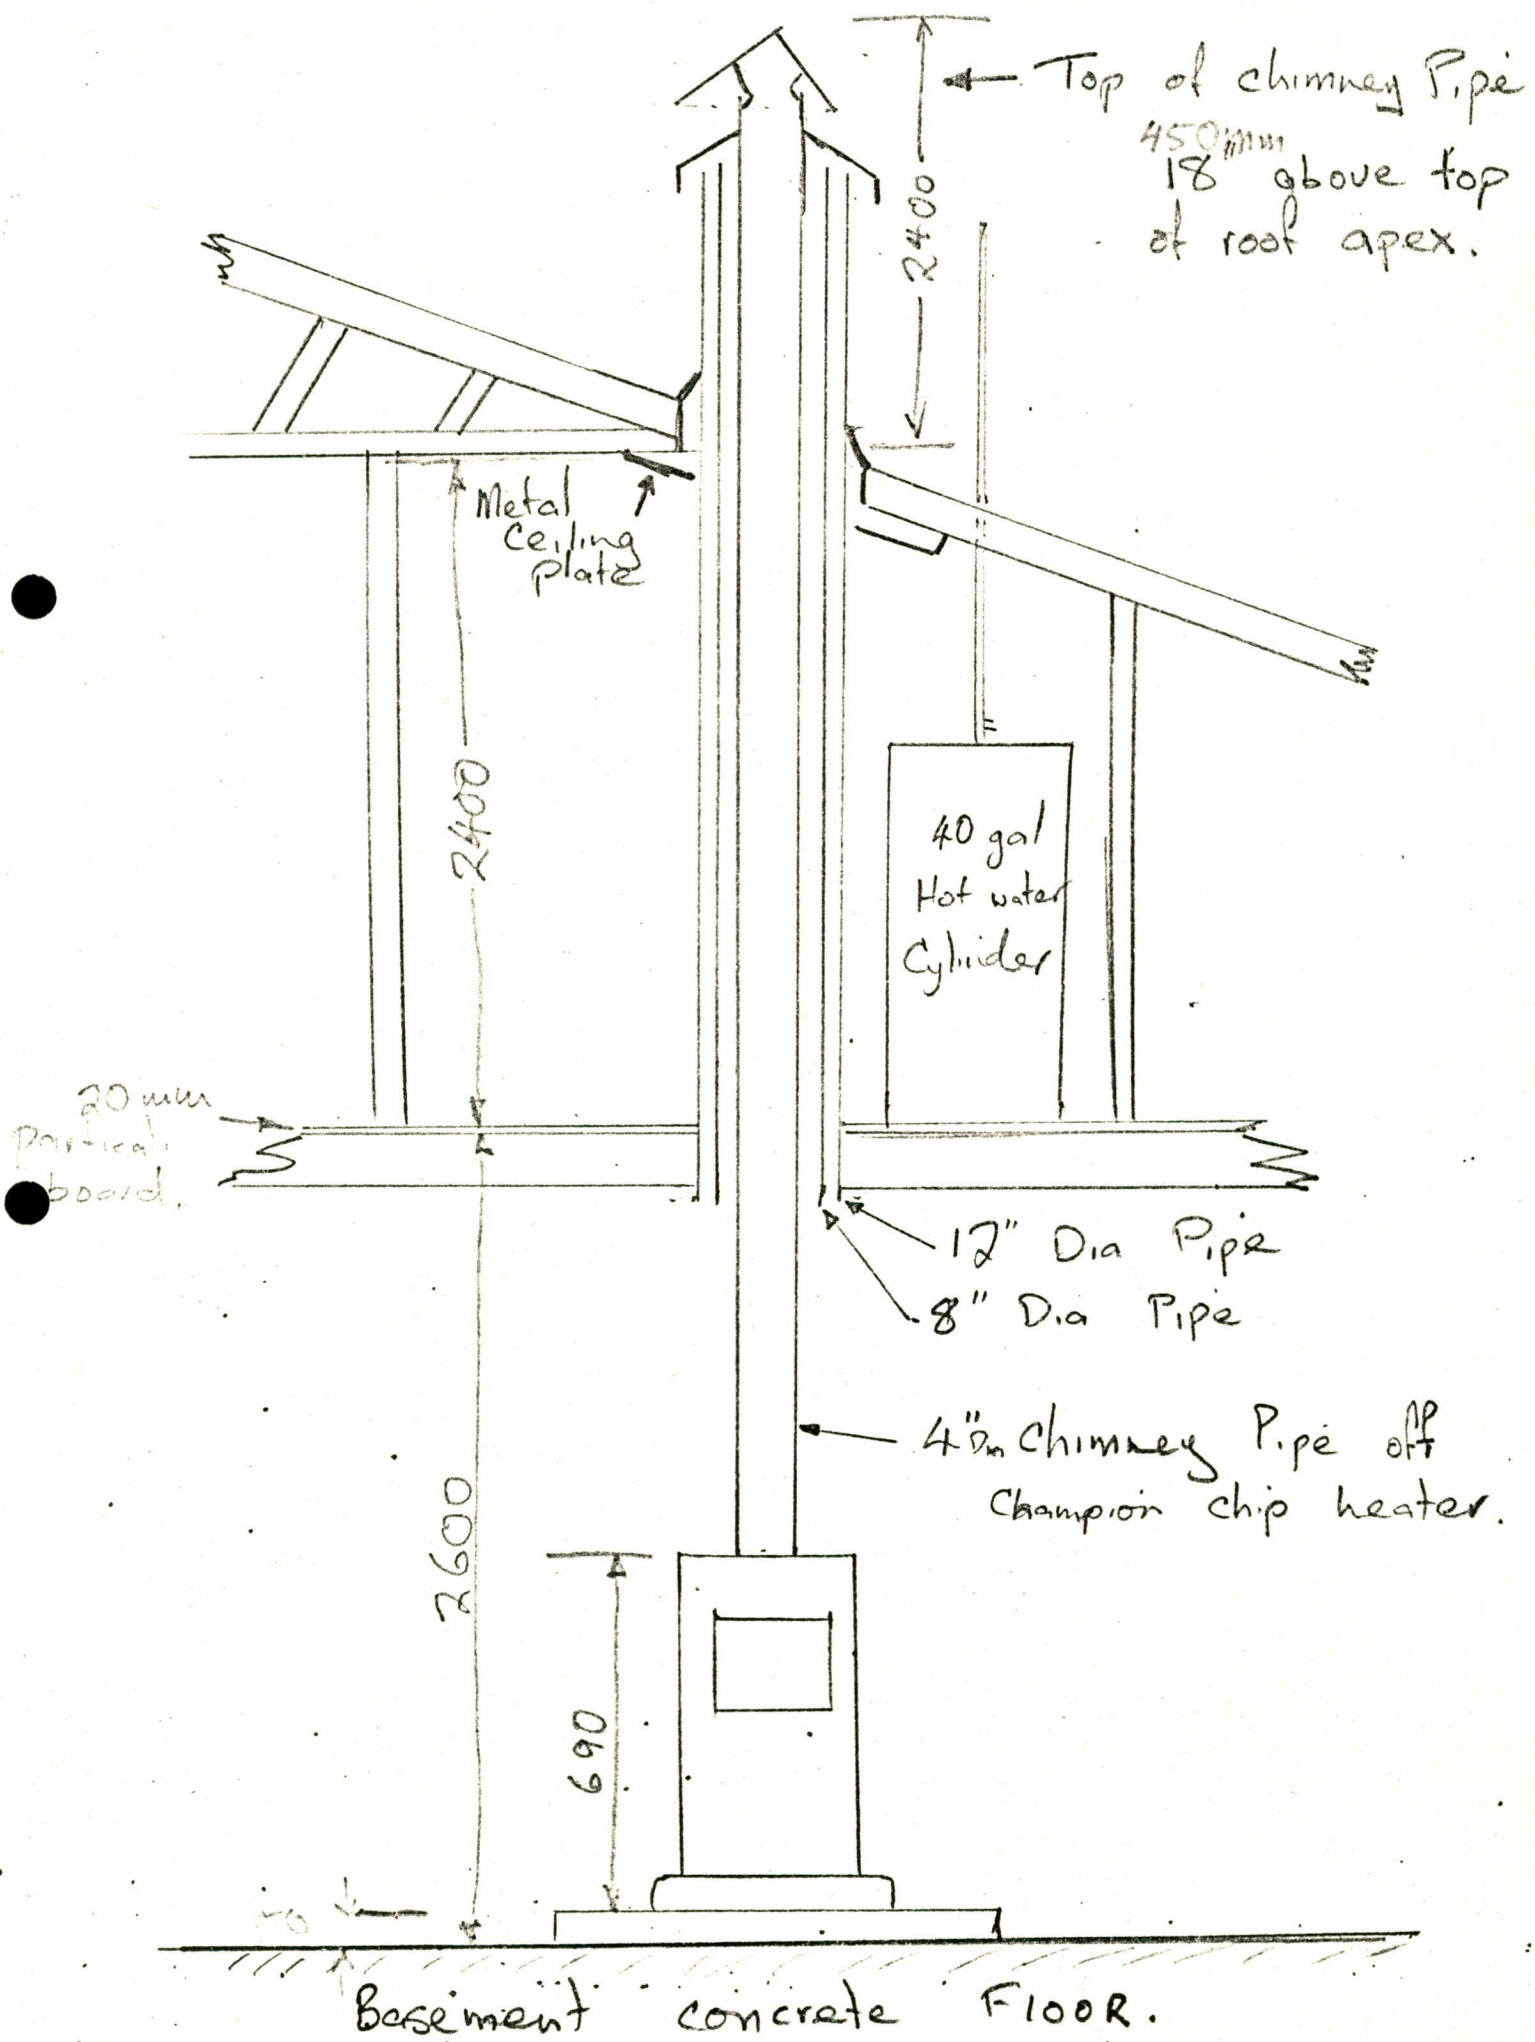

C.N. Fansom  
7 Nettingham Pl.  
Te Puke.

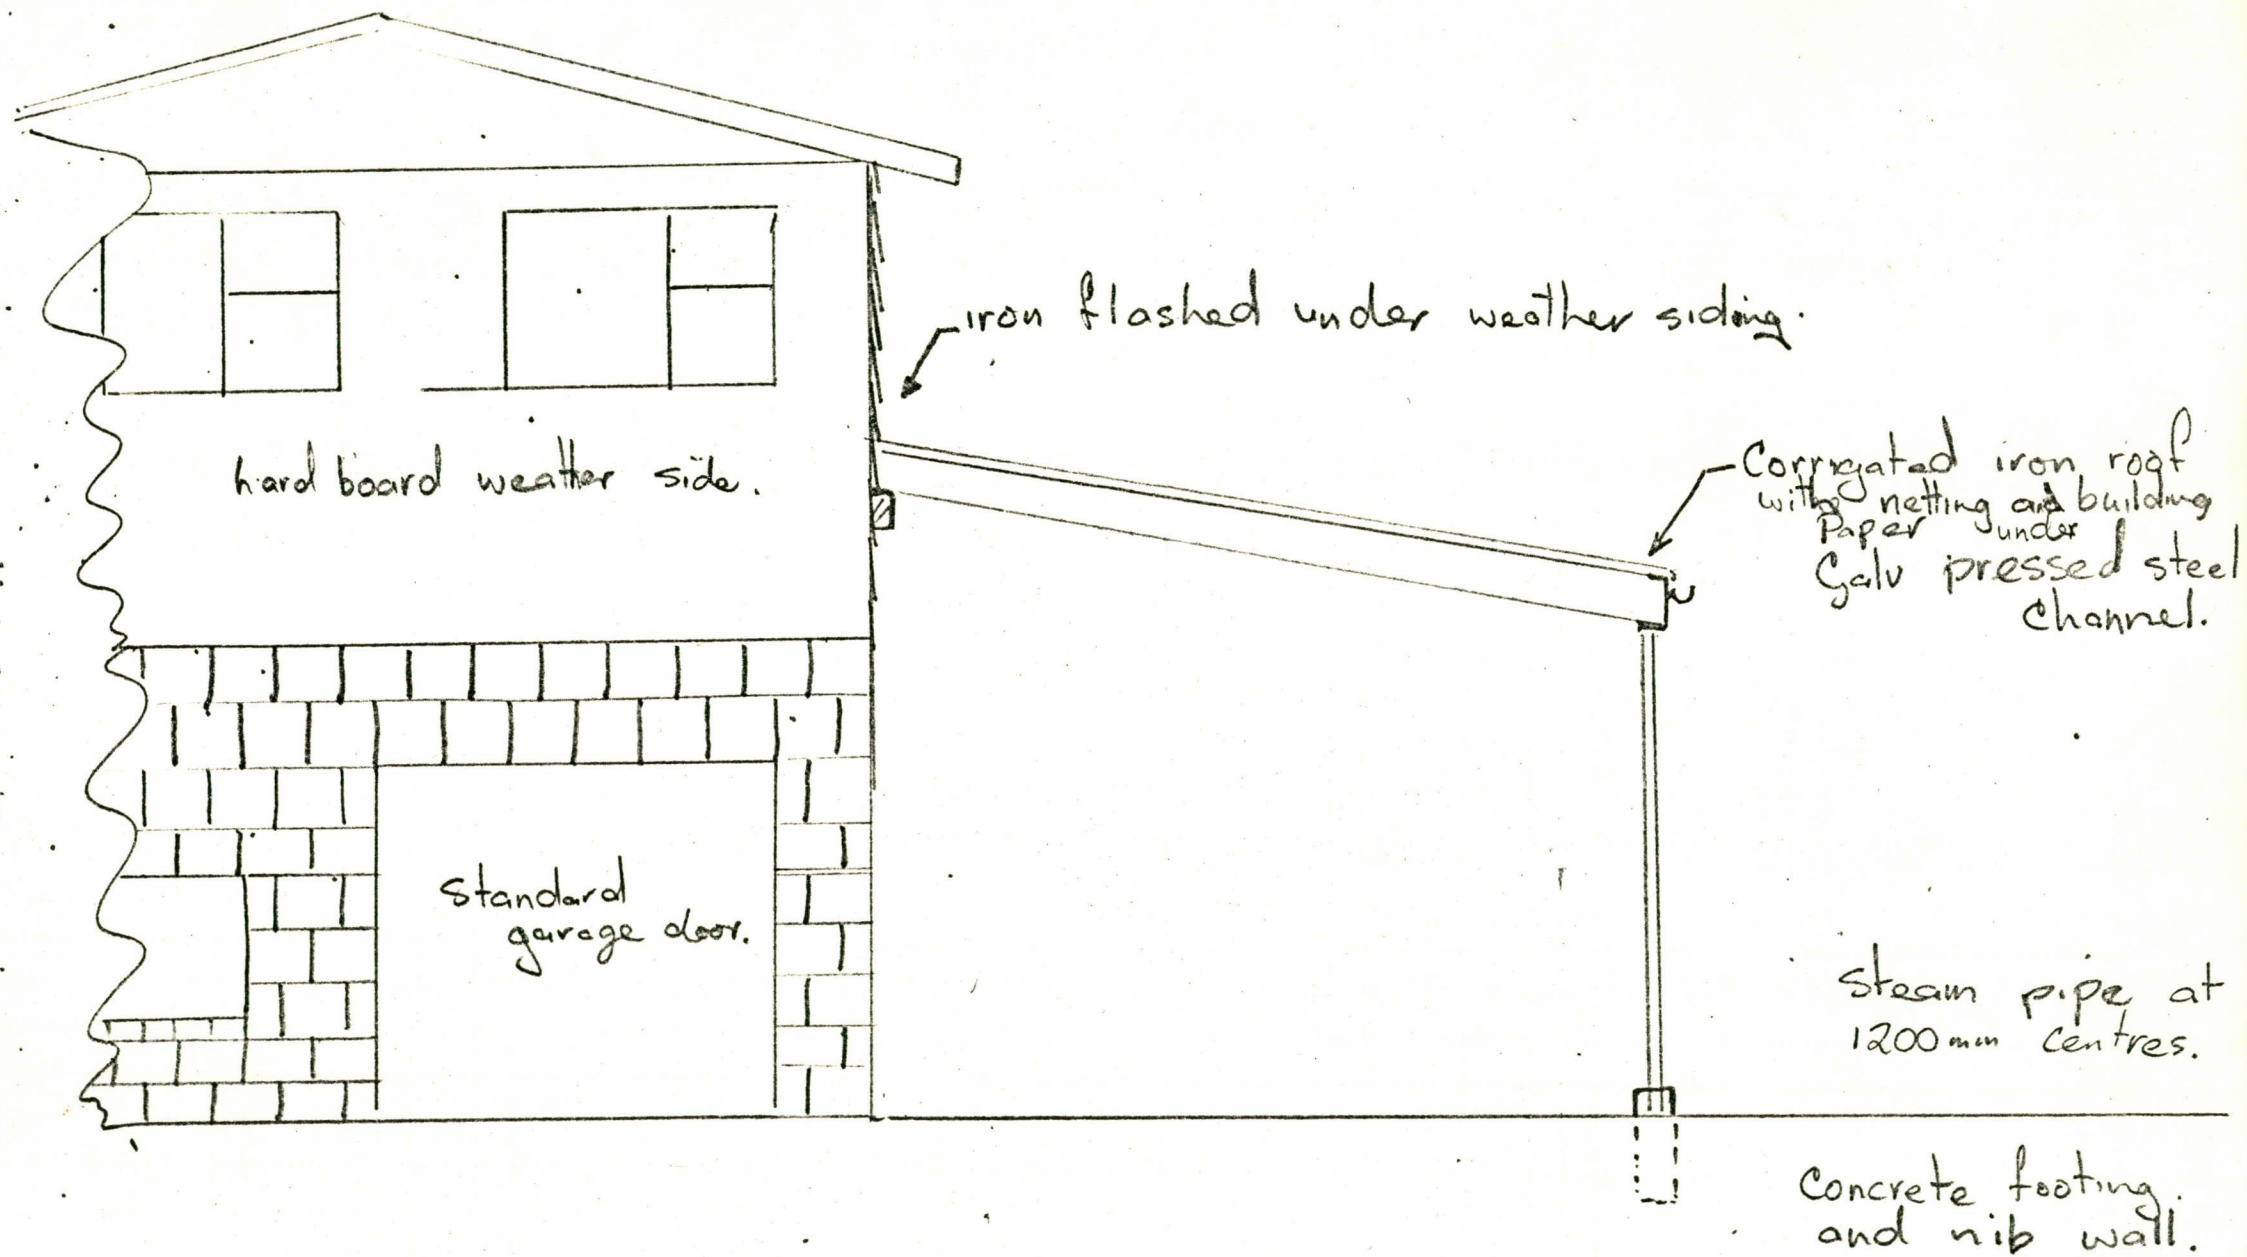


C.N. Fensom  
7 Nettlingham Pl  
Te Puke.

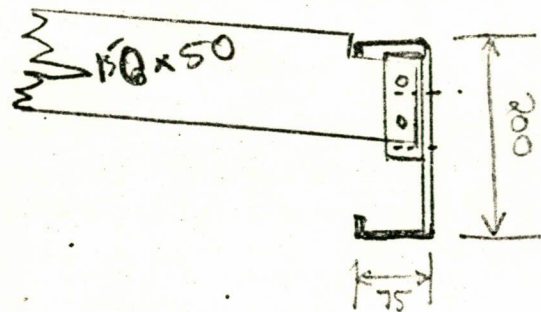

Existing house

100x50

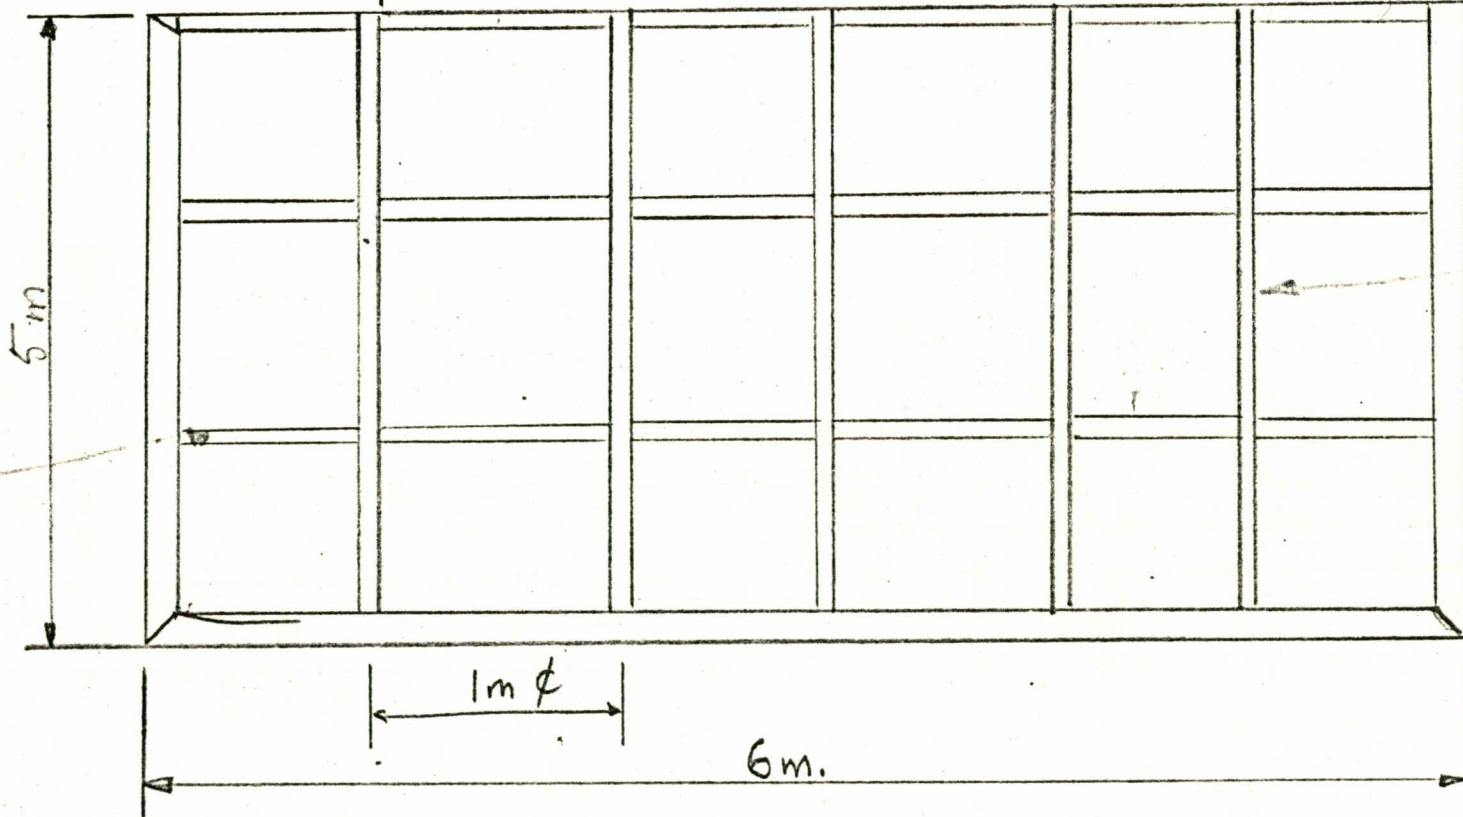

150 x 50 mm.  
Pearlins

200 x 75 mm.  
Galu. Pressed  
Channel.

C. N. Fansom  
7 Nettlingham Pl  
Te Puke.

C. N. Fensom  
7 Nettlingham Pl.  
Te Puke

Mudge  
7 Nettlingham Pl.  
Te Puke

