

4/671

Application for PLUMBING — DRAINAGE PERMIT

ENTERED

No: 24290.

BOROUGH INSPECTOR
Te Buke Borough Council
P.O. Box 42
TE PUKE

I hereby apply for a permit to carry out Sanitary Plumbing and/or Drainage Work described below:—
(Please note that it is mandatory to have work inspected)

✓ tick

OWNERS NAME	Mr Mudge.	Phone No.	
Postal Address	7 Nottingham Place.		
PLUMBER		Phone No.	
Postal Address			
DRAINLAYER	Watson Plumbing	Phone No.	738 207
Postal Address	14 Oxford St.		

PERMIT FEES PAYABLE BY

2 JOB LOCATION

Address as above.

Lot No. 37 DP No. 25129

3 DESCRIPTION OF WORK

✓ tick

☐
☐

Sanitary Plumbing and/or Drainage for new dwelling

Sanitary Plumbing and/or Drainage for alterations

or (describe) Connect to sewer

OFFICE USE ONLY

4 ESTIMATED COST of

PLUMBING \$ incl. G.S.T.

DRAINAGE \$ 25.00 incl. G.S.T.

Connection fee

Applicants Signature

Date 8-12-88

SCALE OF FEES (including G.S.T.)

Up to but not exceeding \$ 50 \$ 25
\$ 50 but not exceeding \$ 150 \$ 30
\$ 150 but not exceeding \$ 250 \$ 35
\$ 250 but not exceeding \$ 300 \$ 40
\$ 300 but not exceeding \$ 400 \$ 45
Exceeding \$ 400 \$ 6 for each \$100 over \$400
Reinspection Fee (per inspection) \$20


FEES \$ 25.00 \$ 50 \$ 50	PERMIT Nos. 2491
APPLICATION APPROVED Inspector R.R.A. Date 9/12/88	WORK INSPECTED APPROVED Inspector R.R.A. Date 9/12/88

25
50
75

WEST
Boundary

B081Y 1/8ths, 1/2 & 1 inch

GORMACK GRAPH PAPERS : CHRISTCHURCH N.Z.

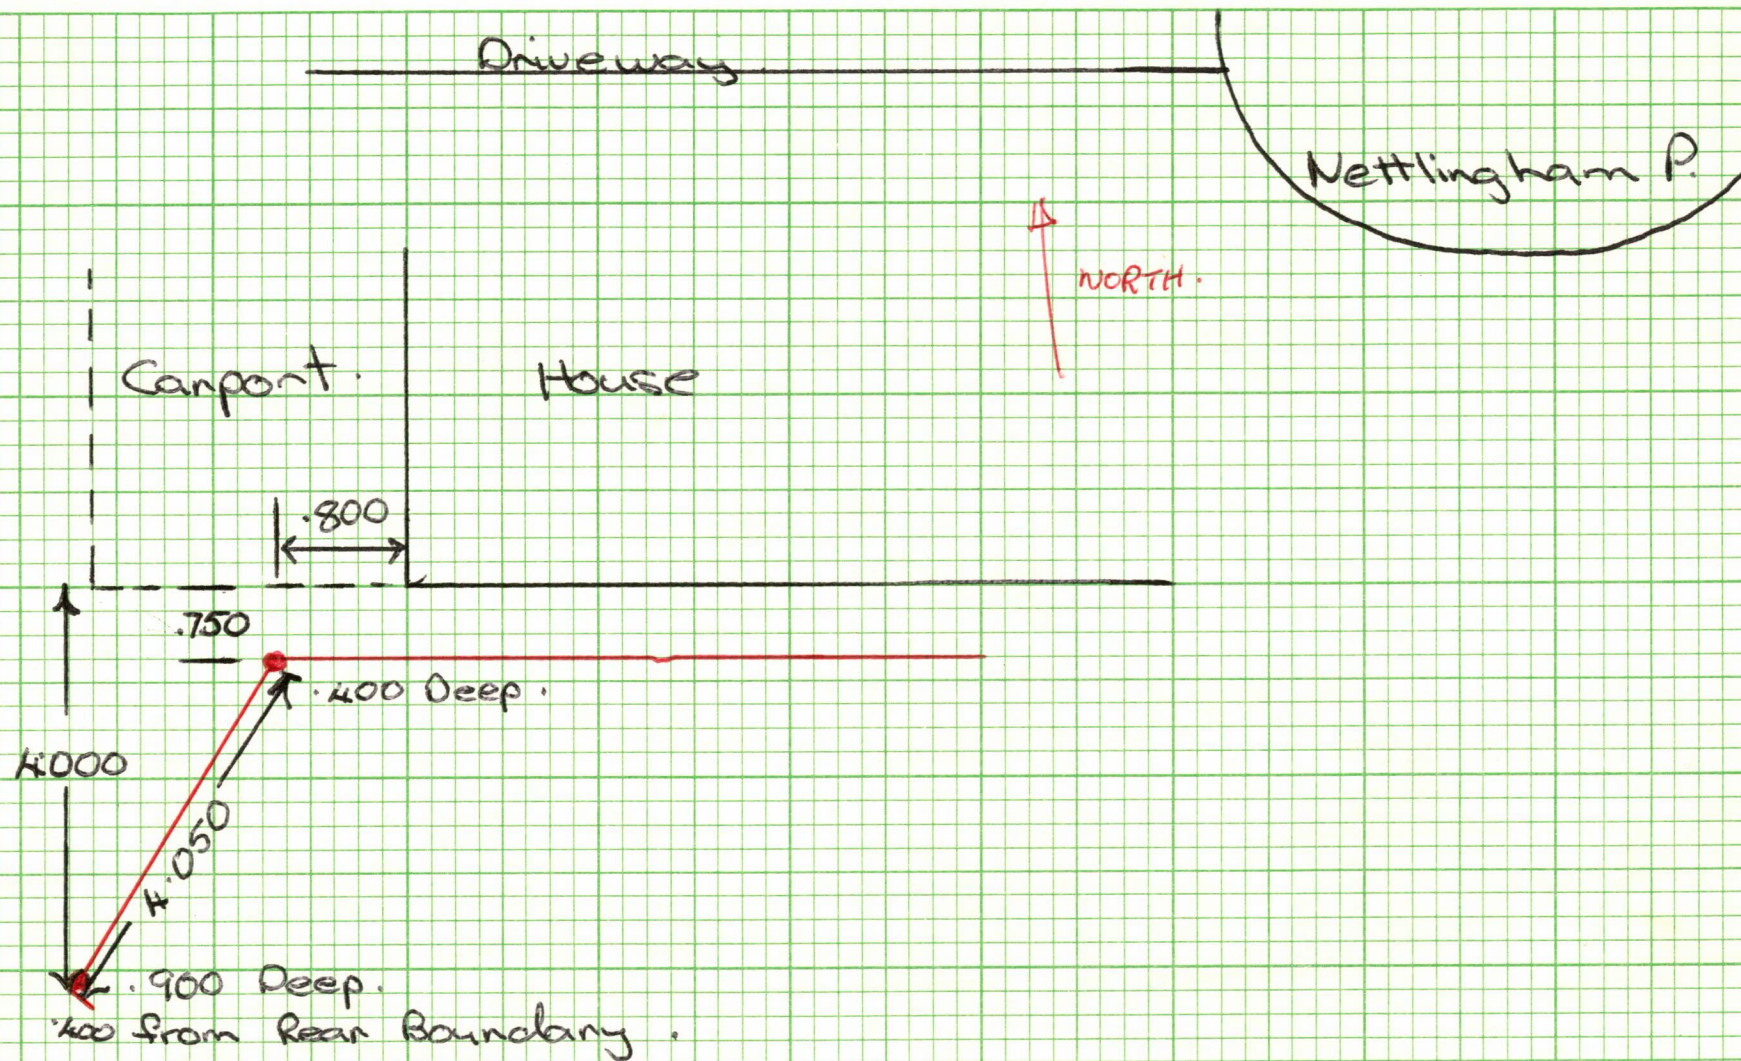

Mr. Mudge.
7 Nettlingham Place.