
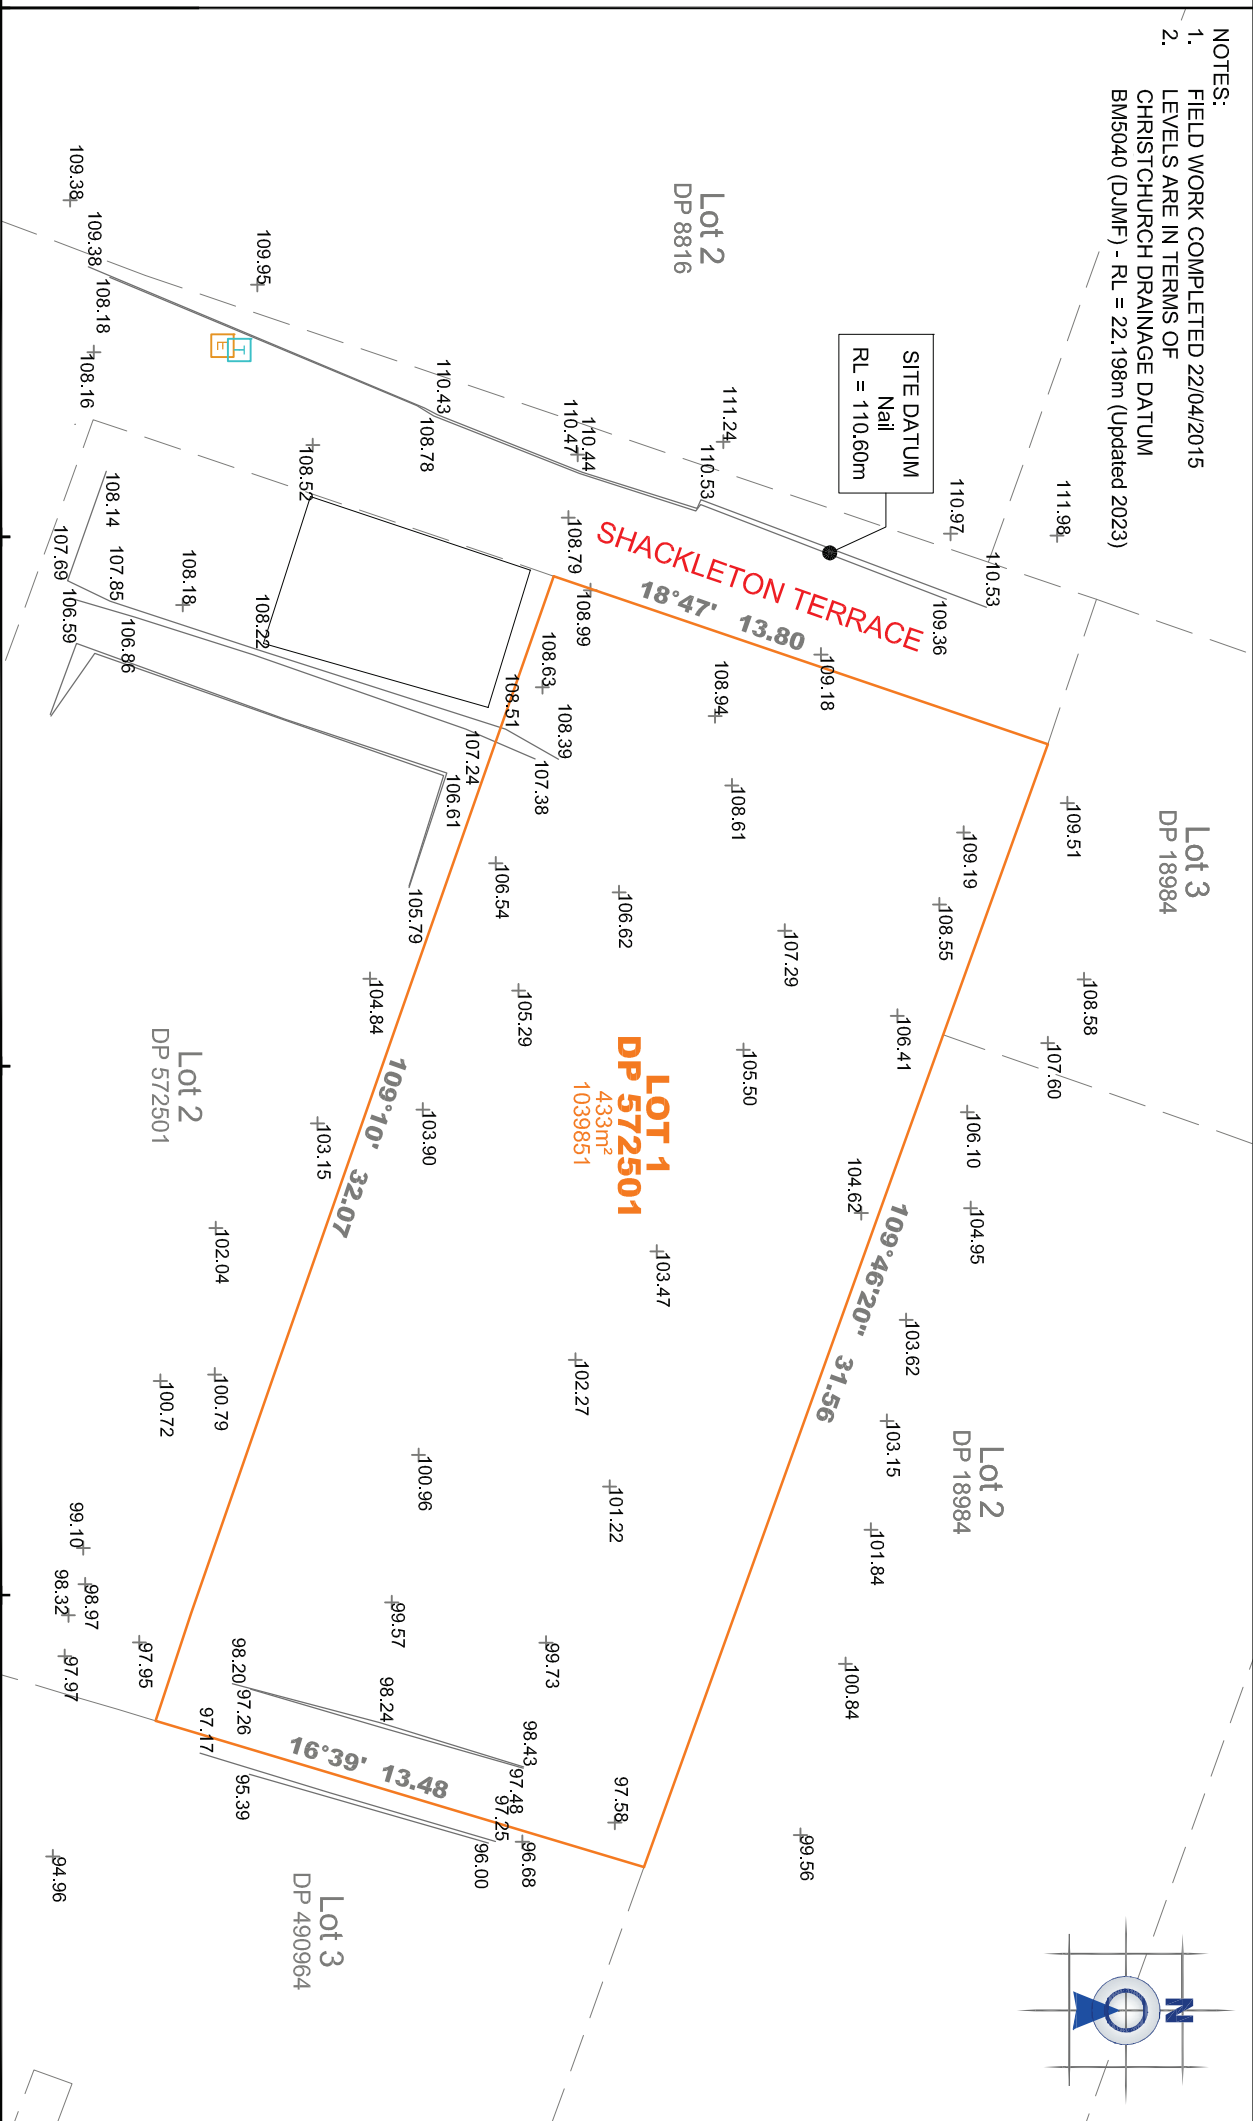


- NOTES:
1. FIELD WORK COMPLETED 22/04/2015
 2. LEVELS ARE IN TERMS OF CHRISTCHURCH DRAINAGE DATUM BM5040 (DJMF) - RL = 22.198m (Updated 2023)

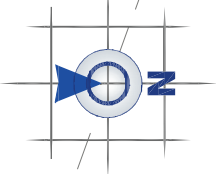

PATERSONPITTS GROUP
Surveying • Planning • Engineering
Your Land Professionals
www.ppgroup.co.nz
0800 PPGROUP

Client Location:
O. Flamank & D. Taybi
Site Survey
6 Shackleton Terrace,
Lyttelton

CHRISTCHURCH:
Unit 1, 55 Epsom Road,
Sockburn,
PO Box 160094, Homby,
Christchurch 8441.
T 03 928 1533
E christchurch@ppgroup.co.nz

© COPYRIGHT: This drawing, content and design remains the property of Paterson Pitts Limited Partnership (PPLP) and may not be reproduced in part or full or altered without the written permission of PPLP. This drawing and its contents shall only be used for the purpose for which it is intended. No liability shall be accepted by PPLP for its unauthorized use.

Surveyed by:	SS	Original Size:	Scale:
Designed by:	SS	A4	1:200 @ A4
Drawn by:	SS		
Checked by:	WS	A4	DO NOT SCALE
Approved by:			
Job Ref:	CH9443	Sheet No:	100
		Revision No:	A
		Date Created:	24/03/2023