

DRAINLAYING FIRM B Lewis

BUILDING CONSENT No. 971375


PROPERTY OWNER W Stratford

LOCATION/STREET 18 Stratford Drive

DATE 18/9/97

TOWNSHIP Ruby Bay

## DRAINAGE PLAN

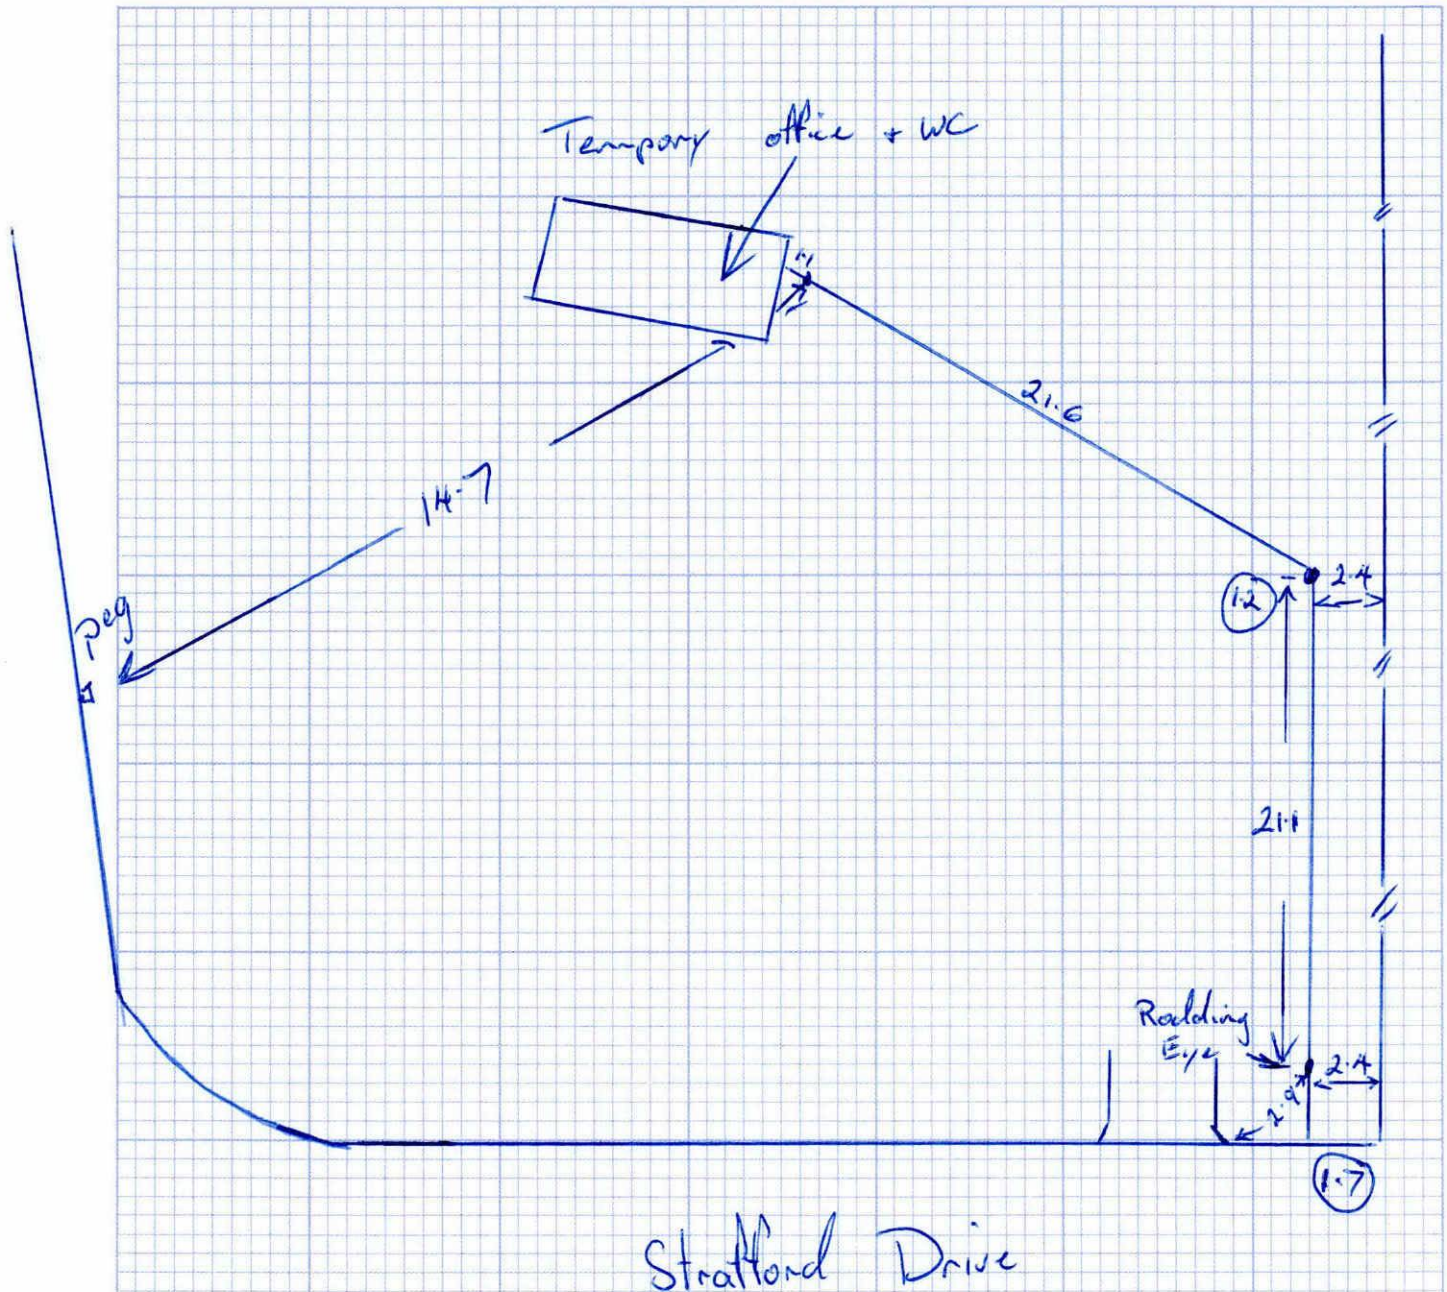

INSPECTED BY

*[Signature]*

INSTALLED TO BUILDING CODE.

SIGNED BY REGISTERED DRAINLAYER