

WAITOTARA COUNTY COUNCIL

BUILDING BY-LAWS

APPLICATION FOR BUILDING PERMIT

Date 22/4/66

To The Building Inspector
WAITOTARA COUNTY COUNCIL

I hereby apply for permission to Erect Glass Houses

No. of houses 4

Removing them from Springvale to Brunswick
(Describe proposed work)at Brunswick Rd according to locality plan, detailed plans
elevations, cross sections and specifications of building deposited herewith.

PARTICULARS OF LAND: Lot No. 3 D.P. 2187 Section 228

Block III S.D. Westmead Township

Riding Brun West. Asst. No. 1288/493

Length of Boundaries Area 50-32-11-90

PARTICULARS OF NEW BUILDING: FOUNDATION Concrete WALLS Glass

ROOF Glass

Area of Ground Floor Square feet

Area of Building Square feet

ESTIMATED VALUE: Building £ 100

Plumbing &
Drainage (See
Note below) £ 100Proposed purposes for which every part of building is to be used or occupied (describe separately each part
intended for use or occupation for a separate purpose).

Name of OWNER: R. L. Robottom

Postal Address Brunswick Road Telephone 6567

Name of BUILDER: Self

Postal Address As Above Telephone

Name of Plumber and
or DrainlayerSignature of Applicant R. L. Robottom
(Builder or Owner)NOTE: A separate application and fee is payable on any plumbing and drainage work.
Attach Plan, site Plan, Specifications.

FOR OFFICE USE ONLY

No. of Application Fee £ 10/-

Approved T. G. O'Brien Receipt No. 219 G



Date 22.4.66 Date of Receipt 22/4/66

Permit No. 022770

Date Issued 22-4-66



Proposed Glass House No 3.

for R-L Robottom Brunswick Rd.

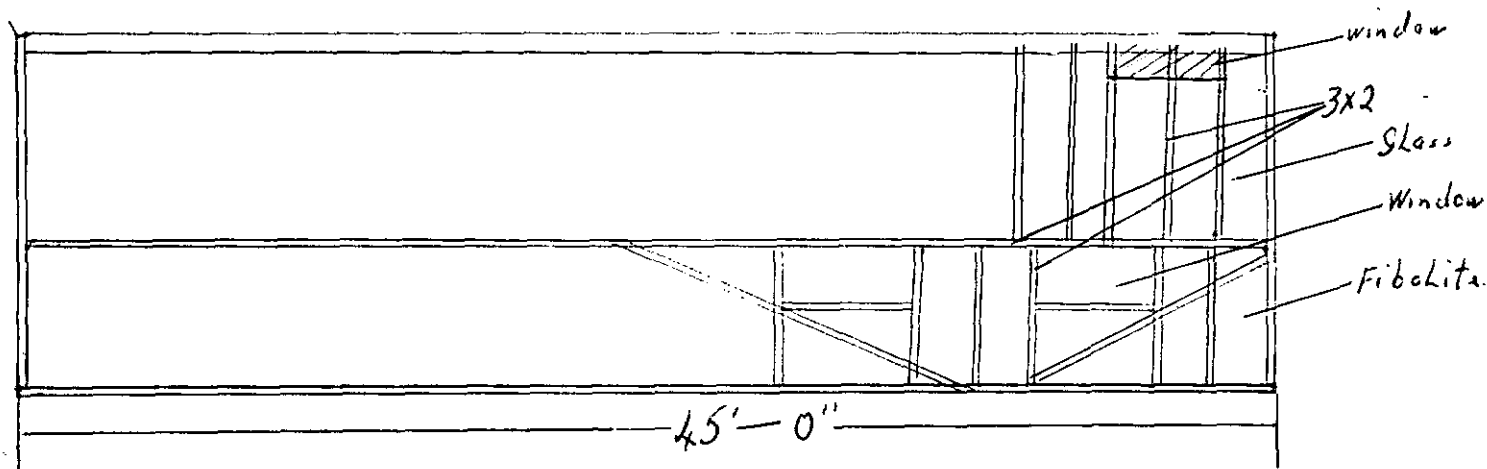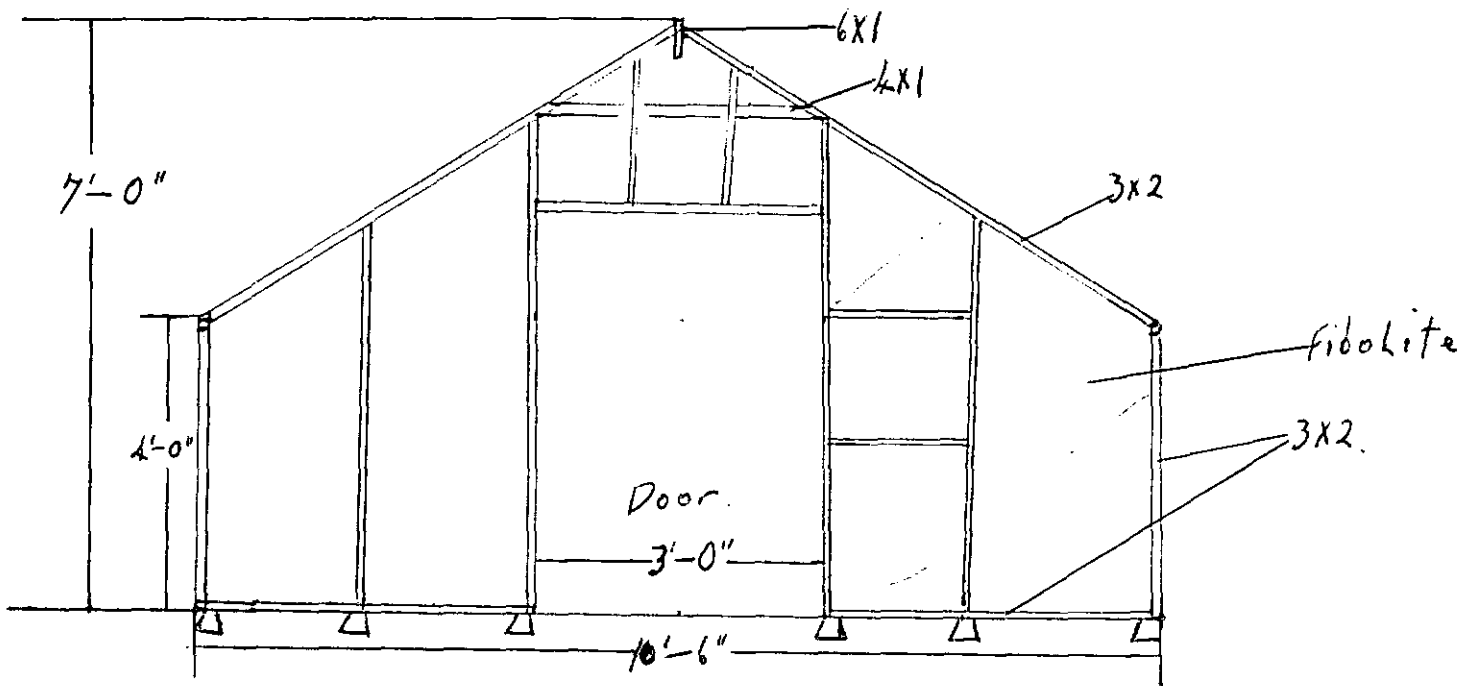


Proposed Glass House N^o. 4.


for R.L. Robottom Brunswick Road.

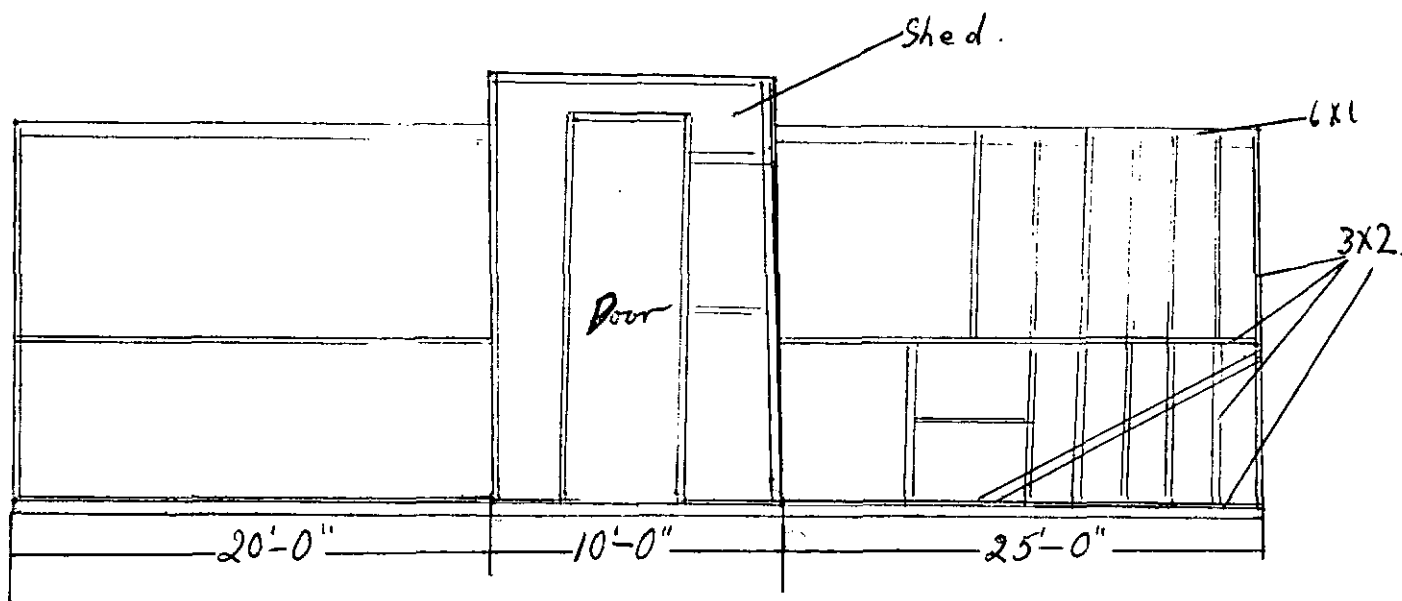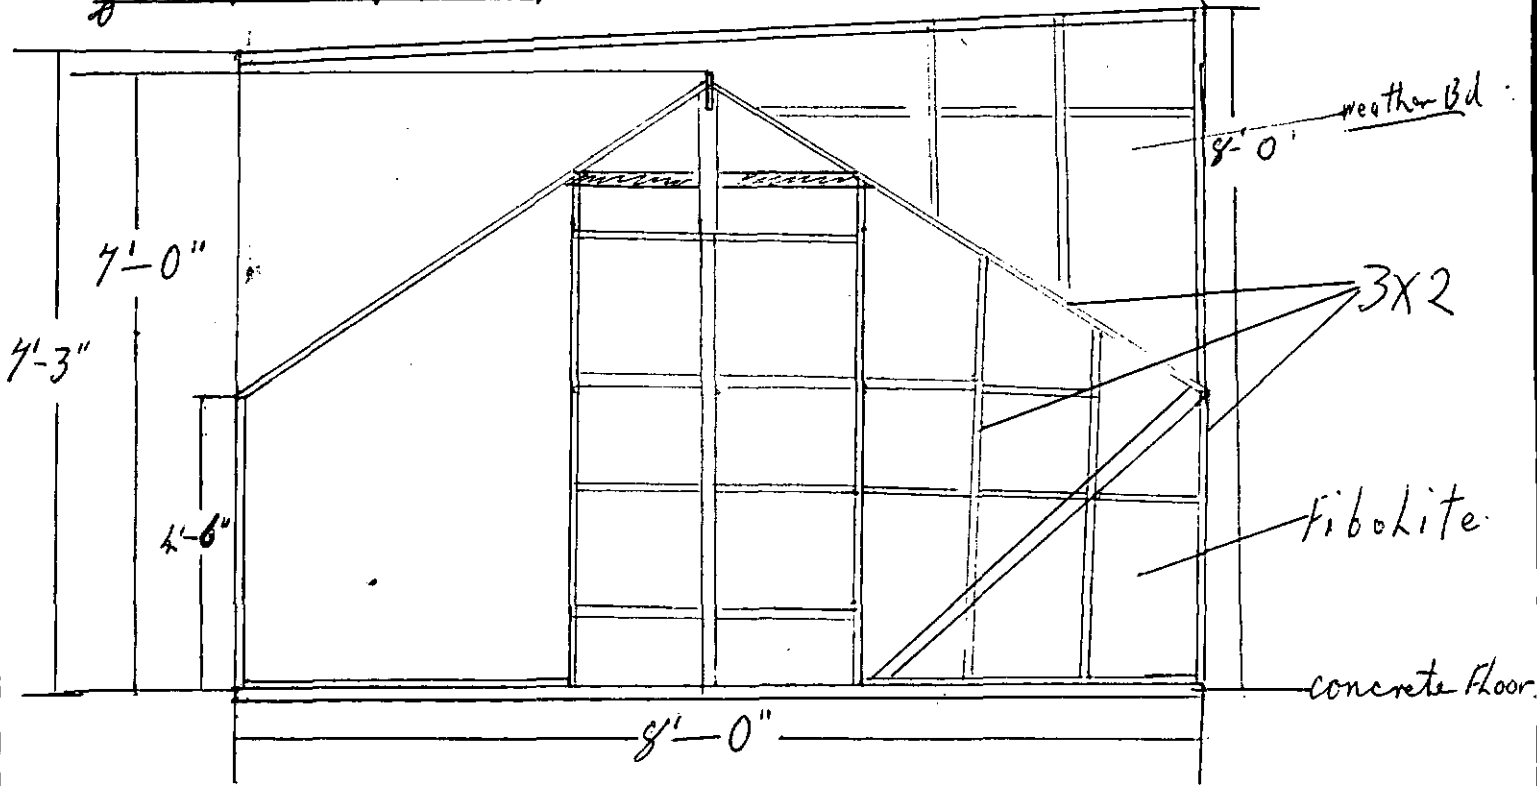

Proposed Glass House of one
for R.L. Robottom Brunswick 1921

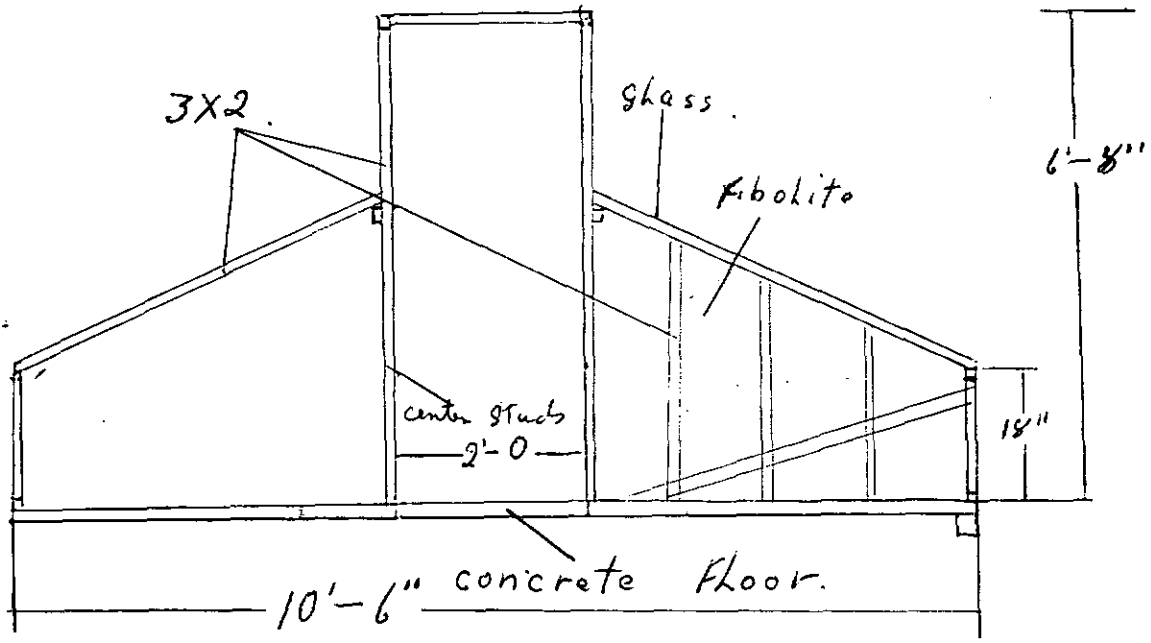


Front Elevation

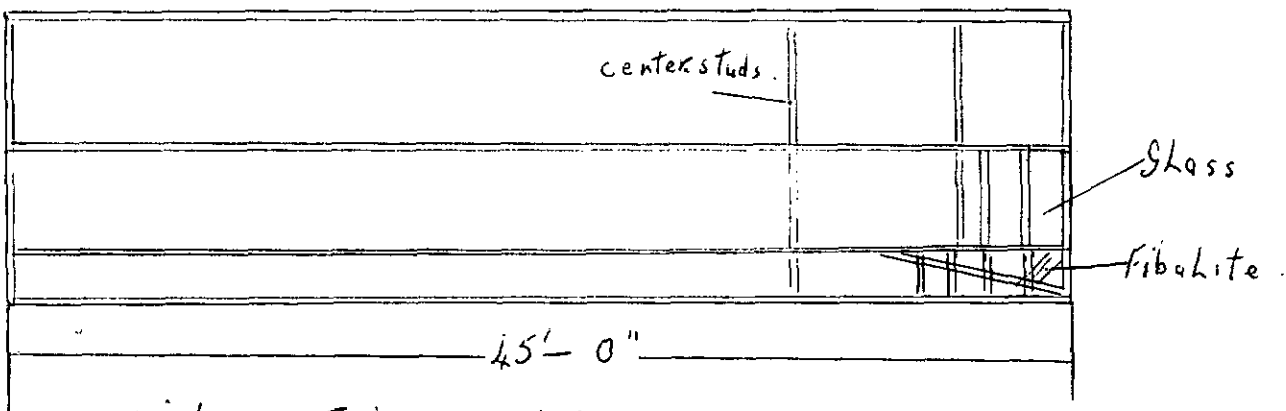


Side Elevation

Proposed Glass House N^o. 2.

for R. L. Robottom Brunswick Road,

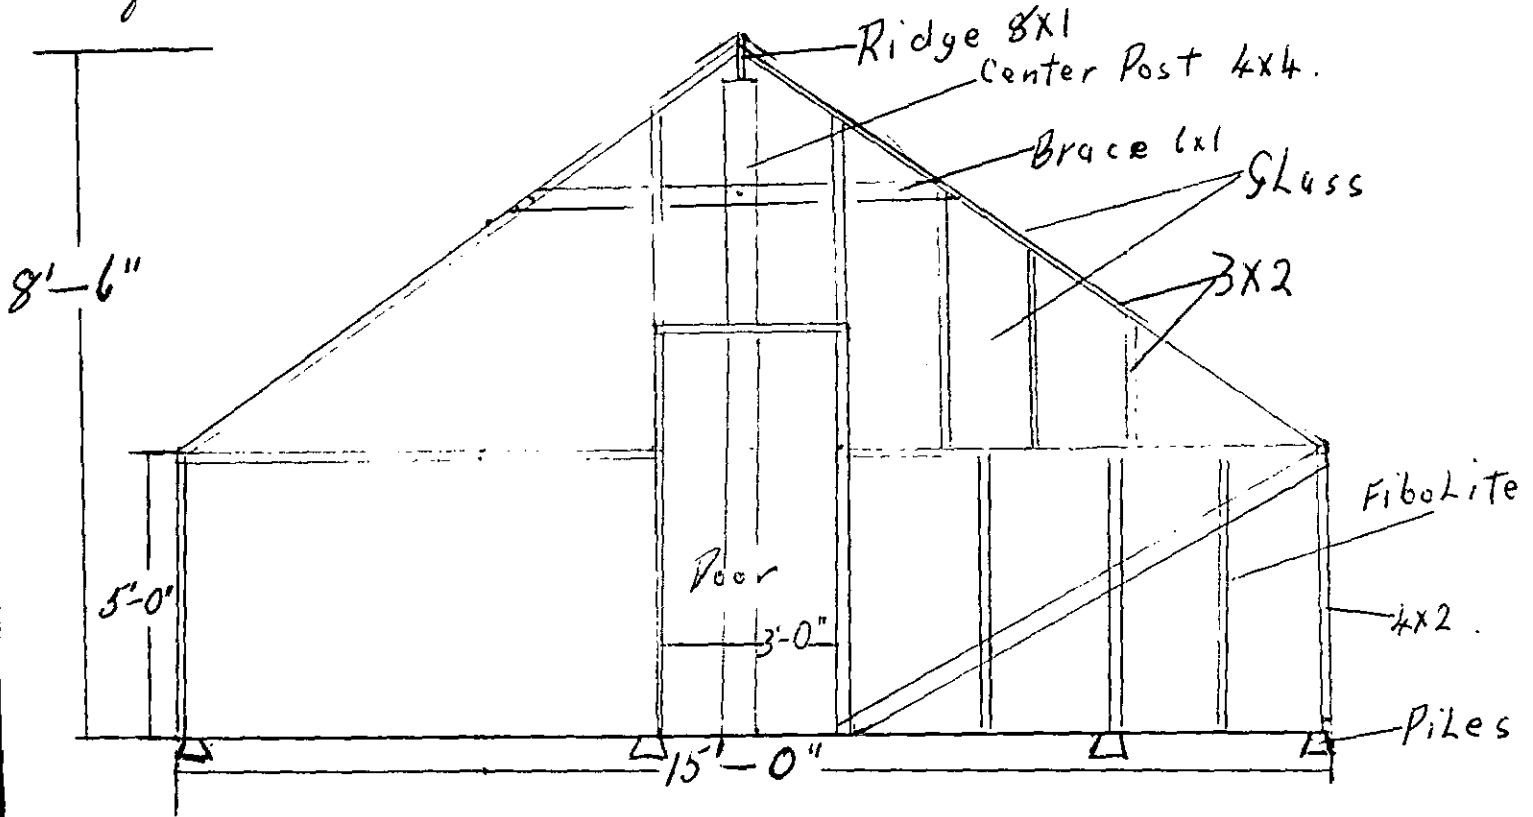


Front Elevation

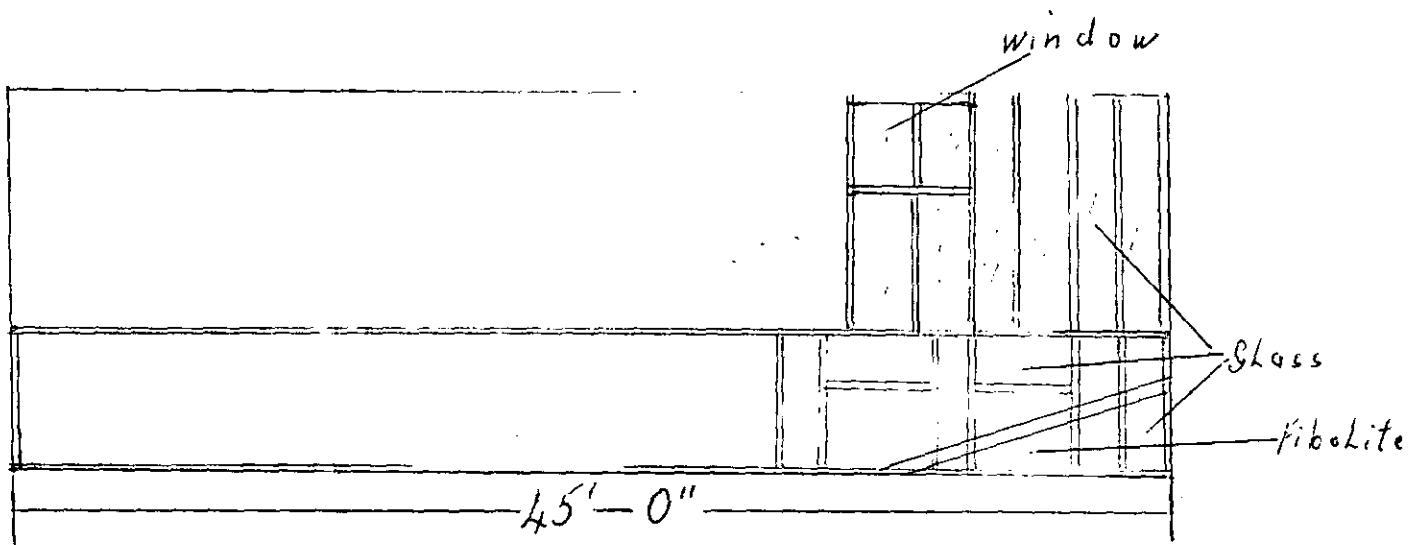


Side Elevation

Site Plan for R.L. Robottom
Brunswick Road

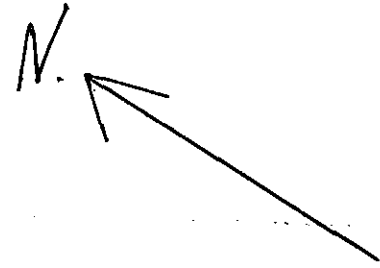

Existing marked X

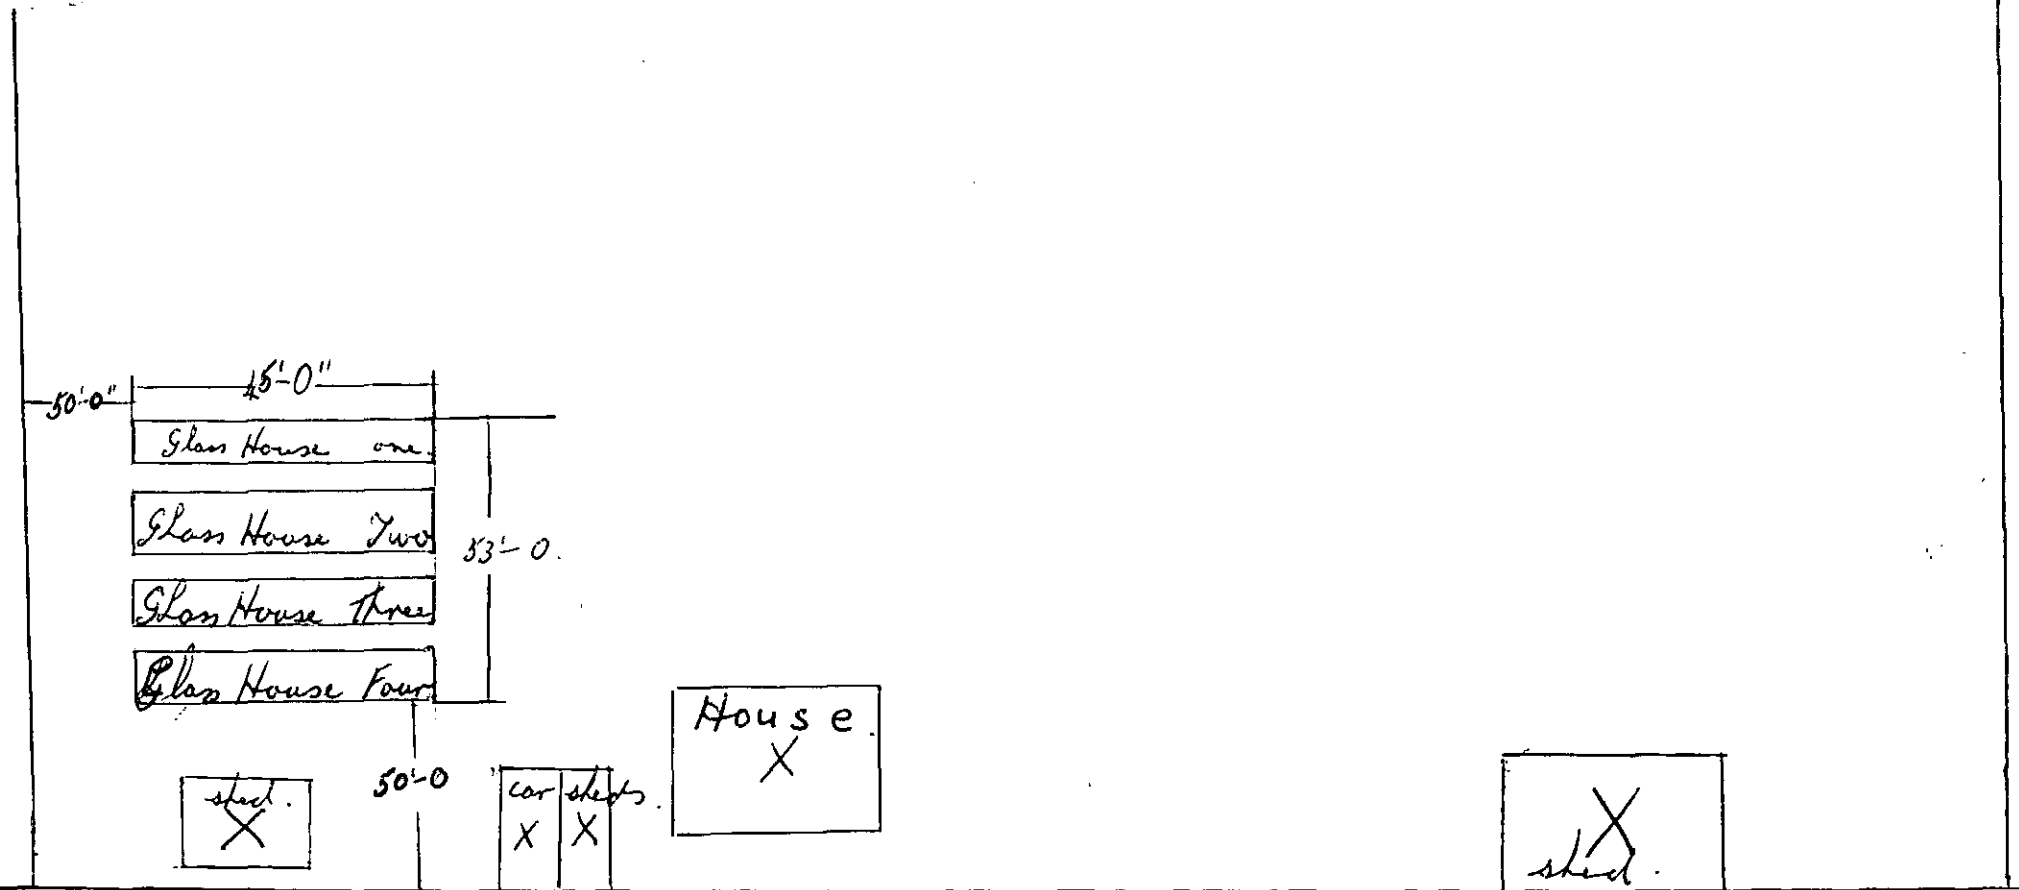

Brunswick Road