

**IF YOU ARE STORMWATER SEPARATED –
PLEASE FILL IN**

Notice of Wastewater Separation

I, Deborah Ann McEwen.....the property owner or agent
for (property address) 28 Carlton Avenue.....Phone 3487565

give notice that the stormwater and sewer on the above property has been separated. I attach my drainage plans detailing the location of all soak pits, or other installations for your records (see example of typical site plan on page 30).

I accept any risks associated with the installation of any soak pits on the above property, and I accept that at times they may overflow during heavy rainfall and will periodically require maintenance.

If the soak pits do not prove to be sufficient to perform satisfactorily, or if my drainage system causes any nuisance outside my property, then I acknowledge that I will need to rectify the problem to the Council's satisfaction.

Check List.


Please ✓ boxes that relate to your property.

- Plans attached (as per example on page 30).
- The property has already an existing separated stormwater system and a site plan is provided of the known details of the system.
- All stormwater discharges within the property and attached is a site plan showing soak pit location and any downpipes discharging onto the ground.
- Stormwater discharges to a Council Stormwater drainage system.

Signed Deborah Ann McEwen.....

Date 30/9/05.....

Please return to:
The Stormwater Separation Co-ordinator
Wanganui District Council
PO Box 637
Wanganui

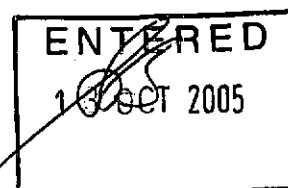

Prop # 6569.

BOUNDARY


SOCK PIT EXISTING

SOCK PIT

DRIVEWAY

ENTERED

4 OCT 2005

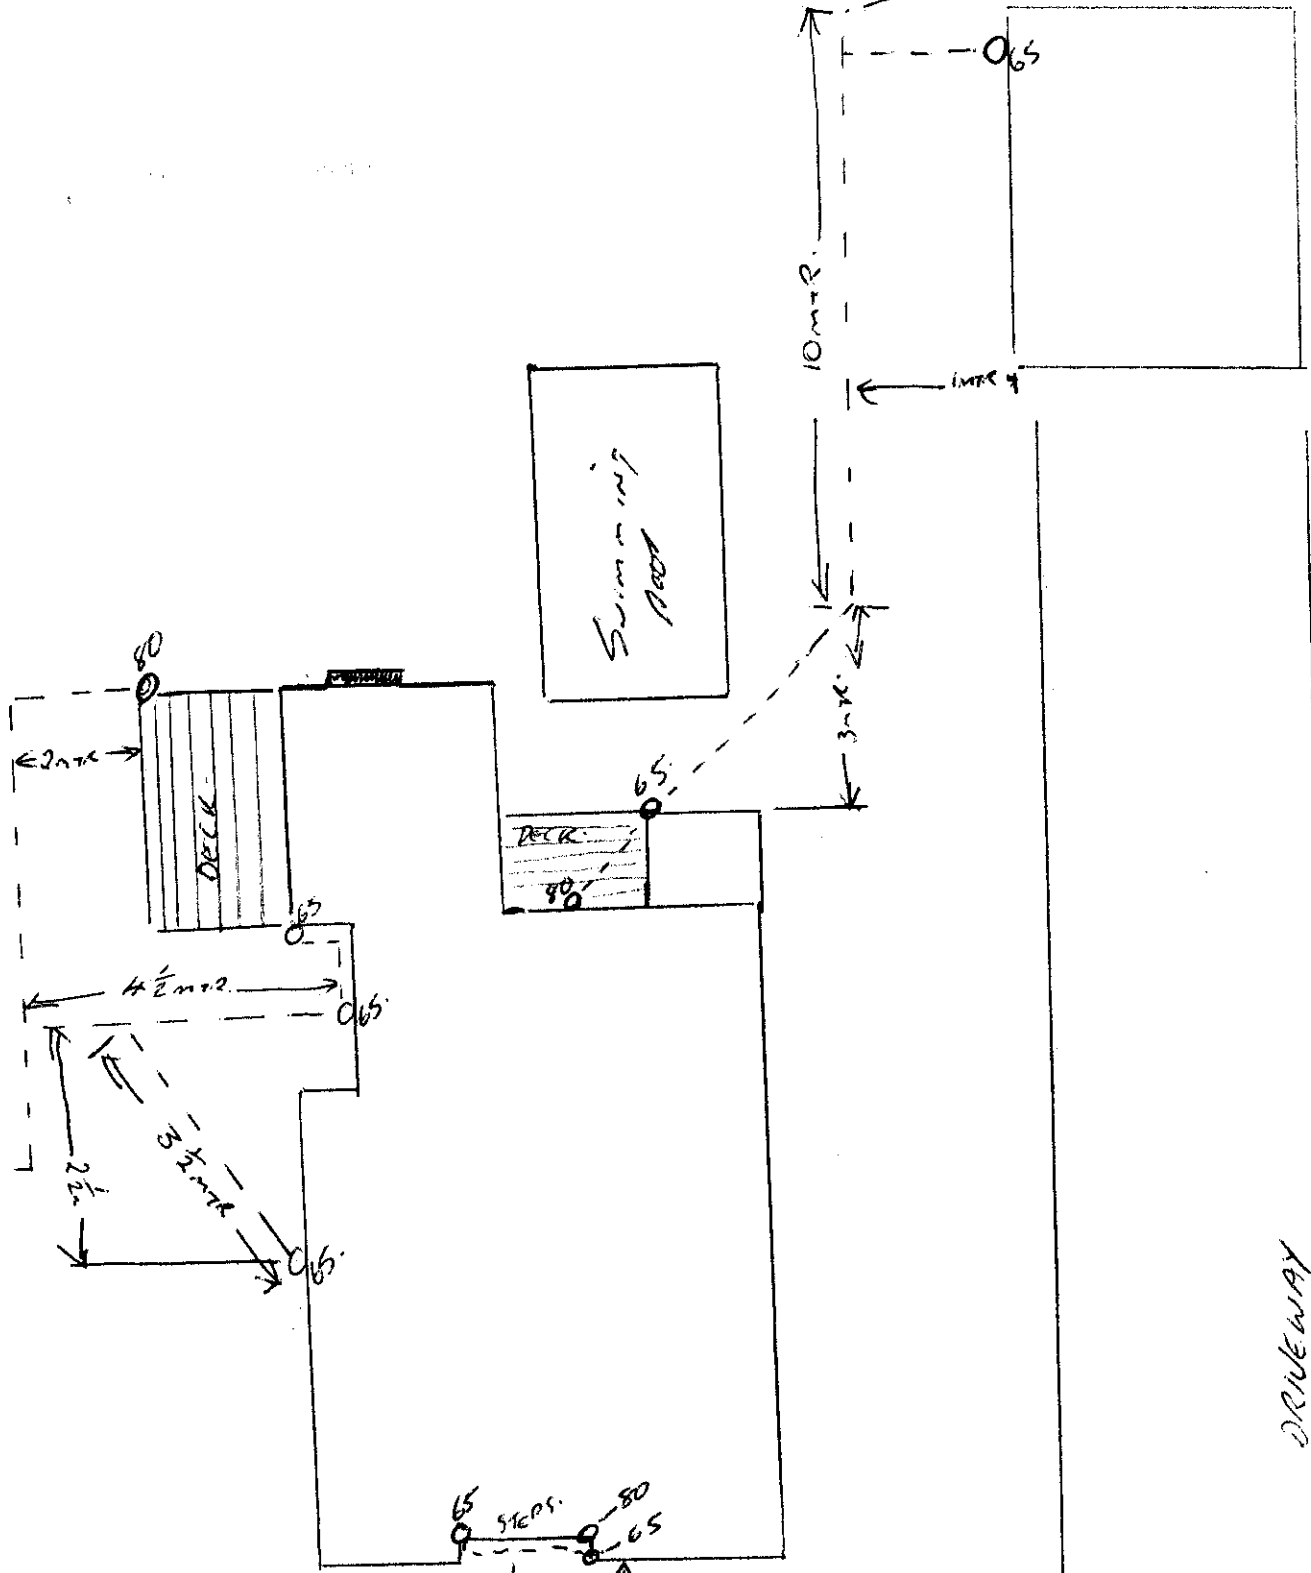

Swimming Pool

DECK

DECK

STEPS

SOCK PIT

SOCK PIT