

Inspected  
19/9/19  
A. Williams



1116

Borough Reserve.

Existing Fence

40'0"


Water Supply

Fence Line

28 CARLTON AVENUE

R WREN

Lot 62  
R.P. 304

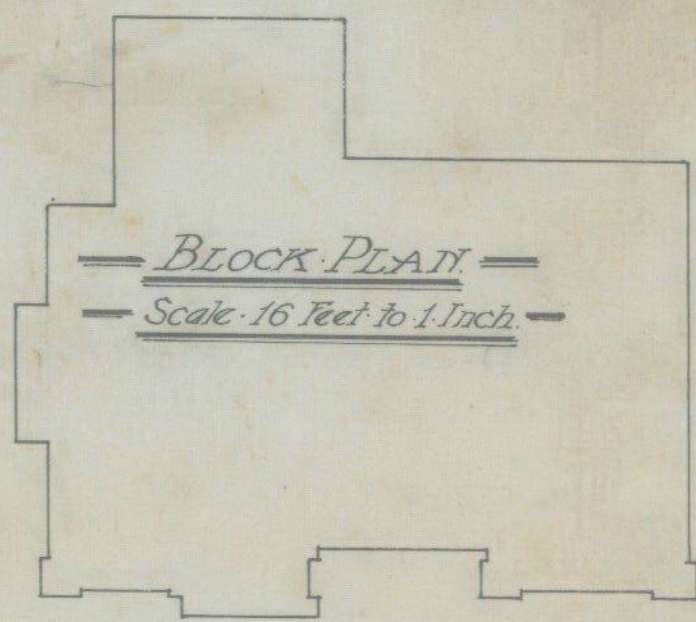

BLOCK PLAN  
Scale 16 Feet to 1 Inch.

Fence Line



Inspection Eye


4" G.I. Drain

18" Sewer


32'0"

Fence Line

CARLTON AVENUE

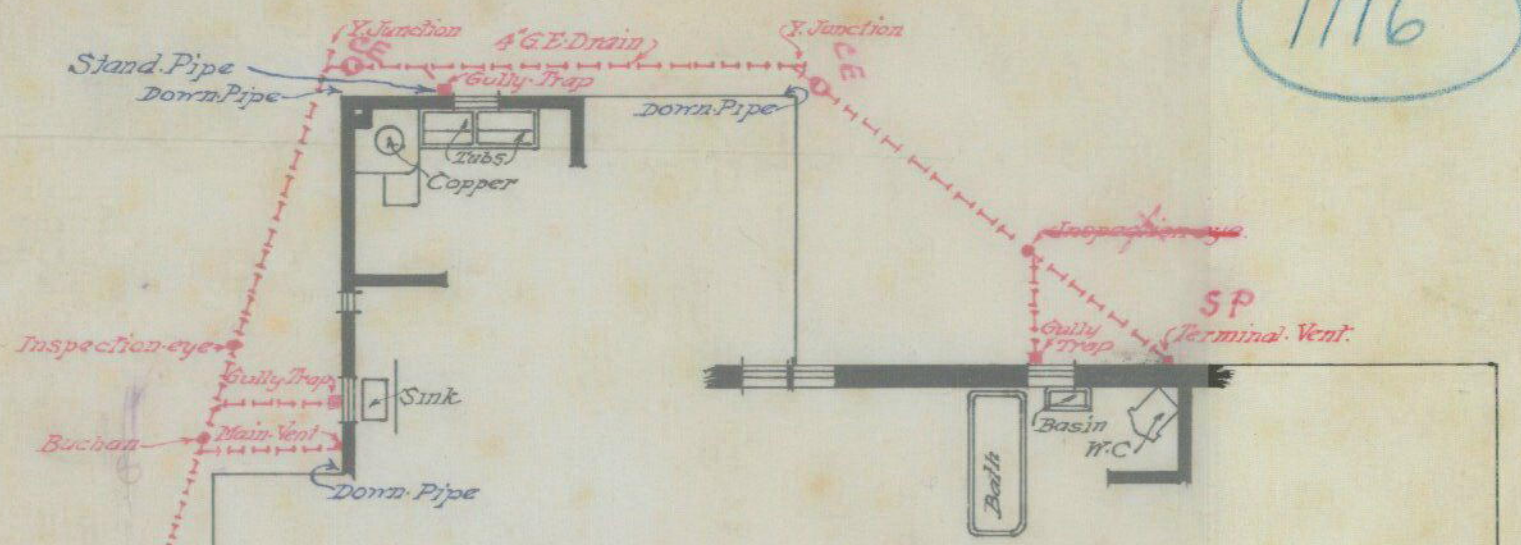

DRAINAGE PLAN  
SCALE: 8 Feet to 1 Inch.

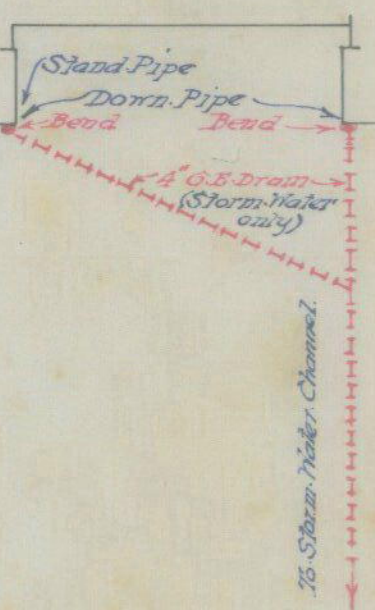

Stand Pipe  
Down Pipe

4" G.I. Drain  
(Storm Water only)

18" Storm Water Channel

B. Newton Hood  
A.R.C.I.A.  
Registered Architect  
16 Melrose Place  
Warranville  
17/2/19

VALUATION ROLL No.

LEGAL DESCRIPTION

6569.

LOT 6 D.P. 34322

20

DRAINAGE &amp; PLUMBING PERMITS

BUILDING PERMITS

Existing Use

Permit No.

Date

Permit No.

Date

Nature of Work

Designation

E42245

28.3.73

ALT. TO DWELLINGS

Zoning

Undersize Section

Building Line Restriction

Proposed Street

Proposed Service Lane

Proposed Access Way

Dangerous  
Goods Licence

Fill Points

Housing File No.

Underground Tank

Type

Capacity  
gals

Water Connection

Reg. No.

Amt. Paid.

Conditional Use

File:

Water Meter

Water Bore

Drainage Connection

Reg. No.

Amt. Pd.

Specified Departure

File:

Pool

Filtered

Unfiltered

Back Flow  
PreventerStormwater  
Connection

Reg. No.

Amt. Pd.

Dispensations

Reference

Date

Heating

Gas

Oil-fired

Coal-  
Wood

Electric

Other

Kerb Crossing

Reg. No.

Amt. Pd.