
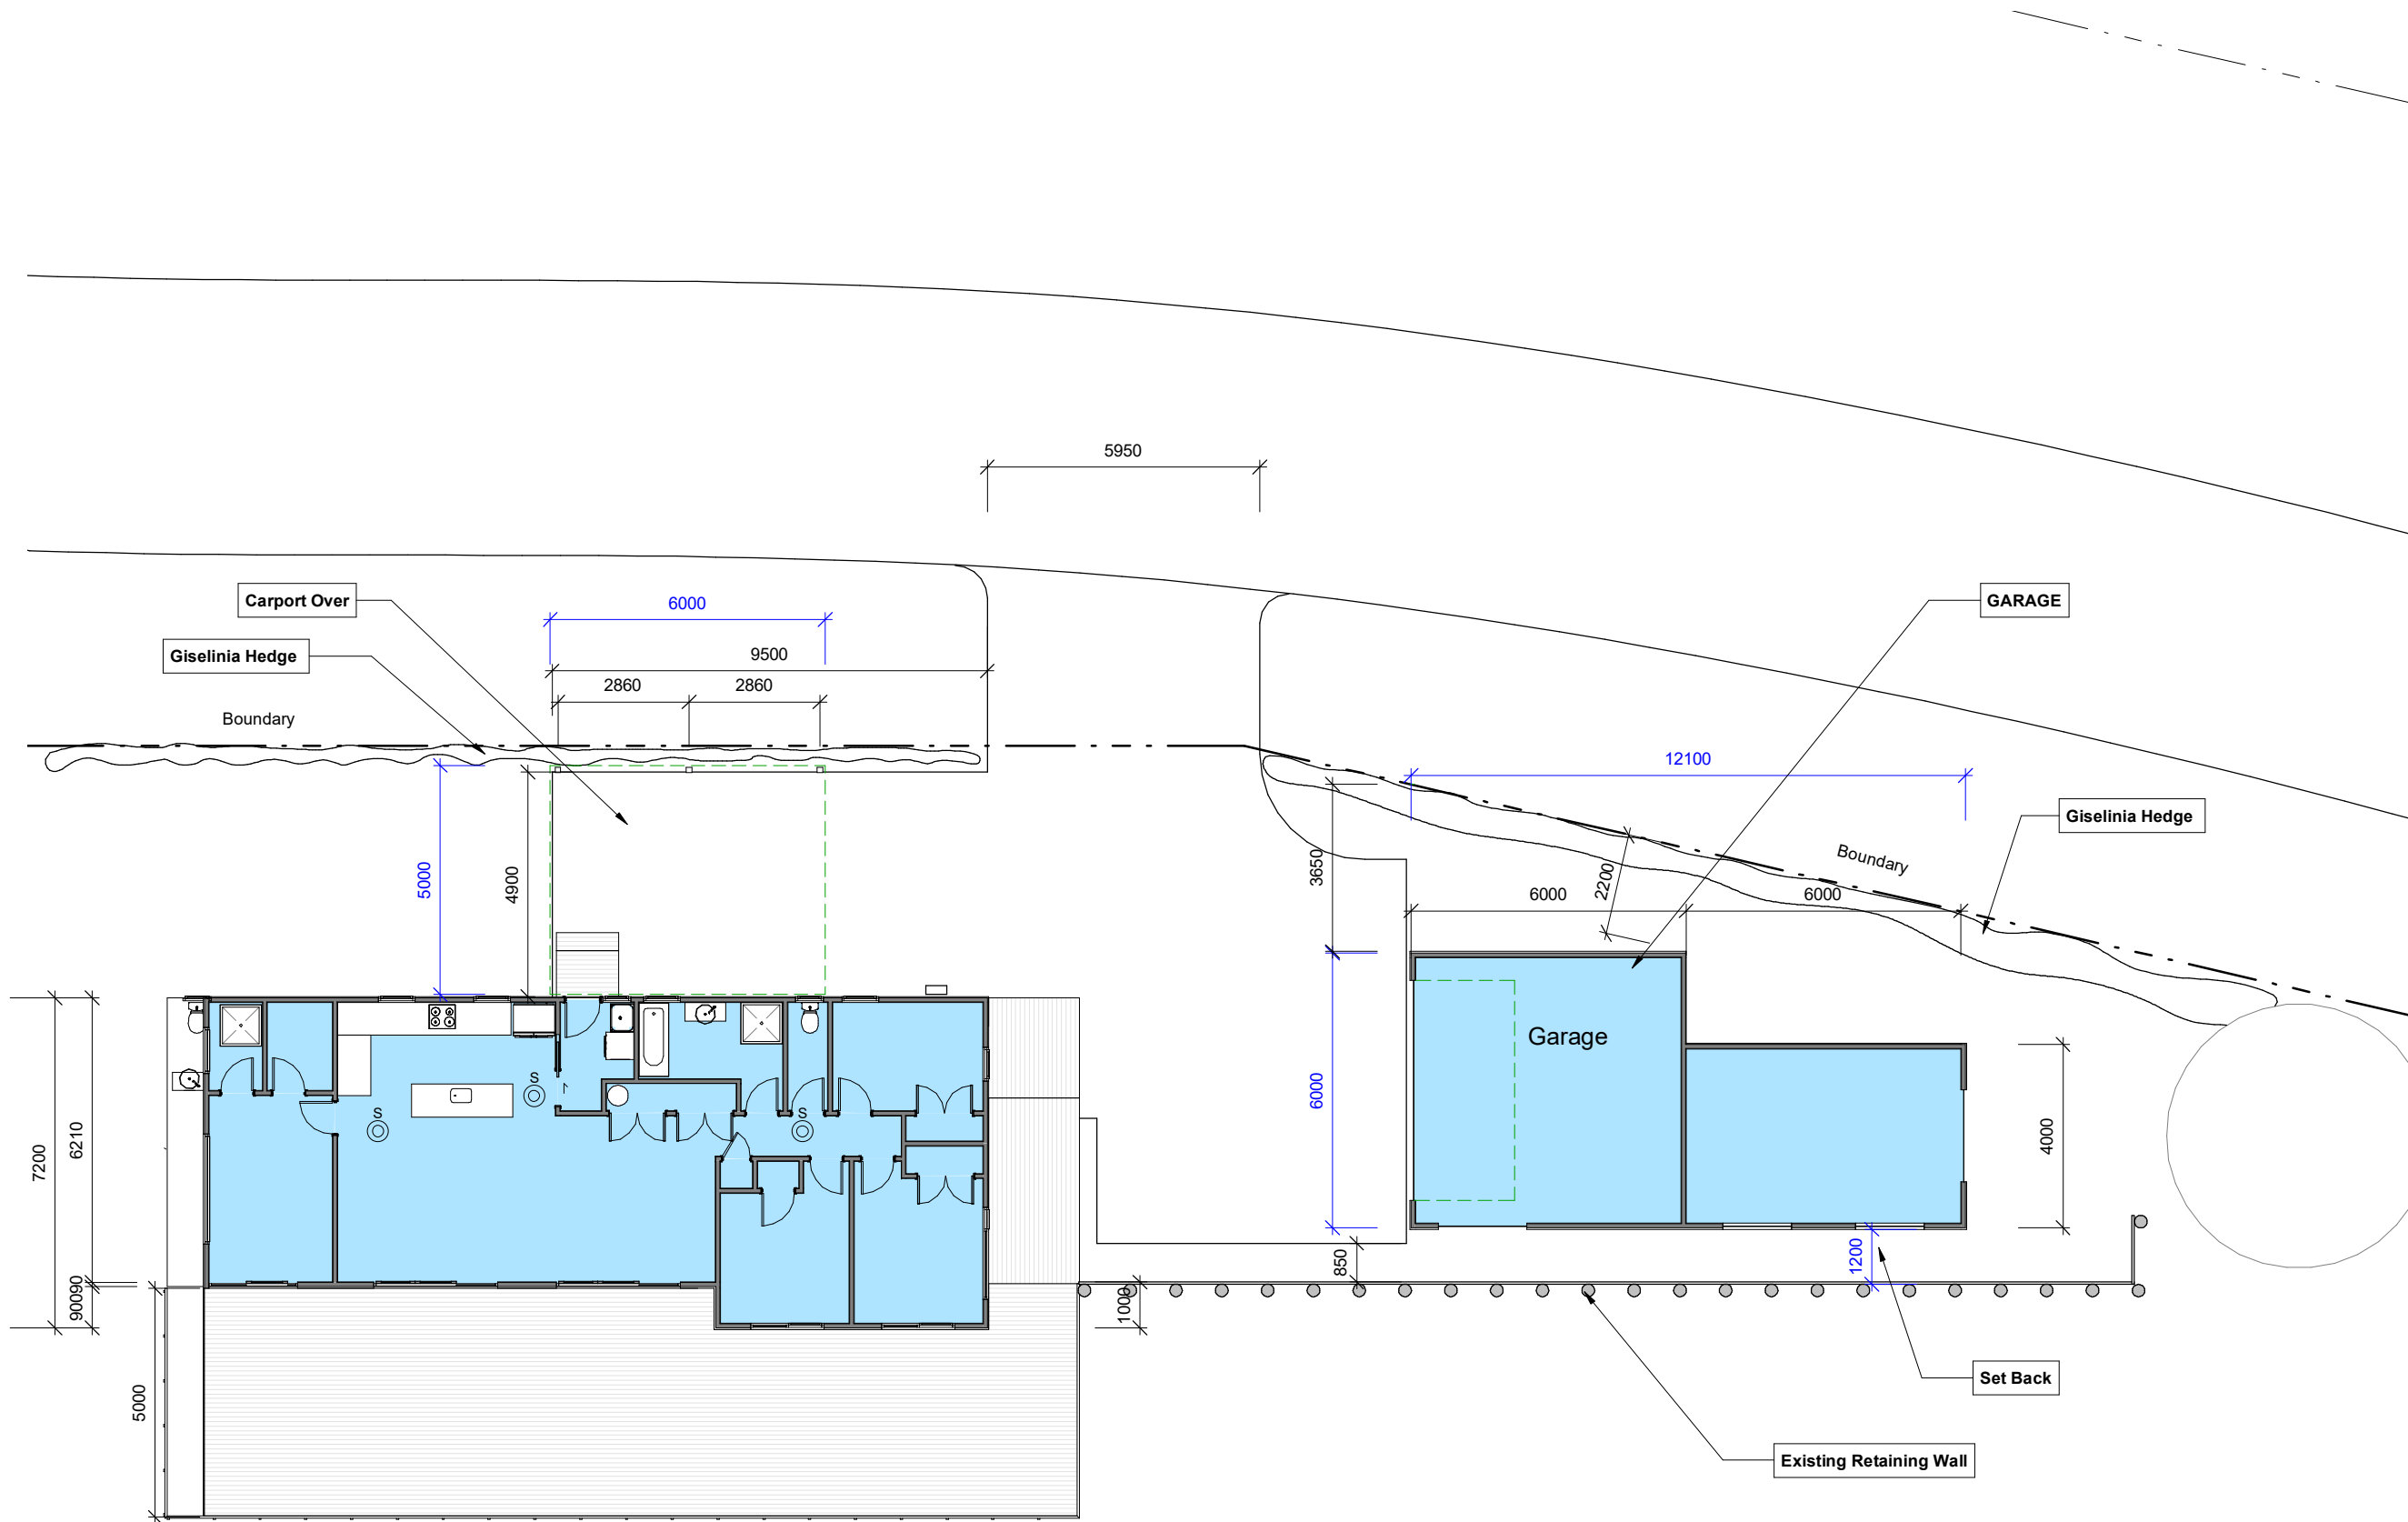


Contractors shall verify all dimensions on site before commencing work. Do not scale from the drawings. Copyright of this drawing is vested in Beyond Design.

# A104

REV.C

B. Tawhai  
New Garage  
183 Te Mata Peak Road

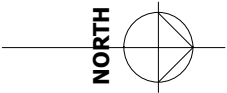

## Proposed Floor Plan

C	Concept	23-5-25
B	Concept	7-5-25
A	For Information	14-4-25
NO.	DESCRIPTION	DATE

SCALE @ A3. 1 : 150  
SCALE @ A1. HALVE A3 SCALE  
PROJECT No. T700.1  
PLOT DATE. 26/05/2025 4:13:09 pm

## Concept

## 2 Proposed Ground Floor Plan.

SCALE @ A3 -1 : 150



Ph. 0212369655 Web: www.beyonddesign.nz