



Designer: Brenna Harford	Date: 28 Feb 25	Client: V Build	BC Ref: Job	Site Address: Villa 11, Block B10 Silverstream Villas Kaiapoi	Job#: 57110	
Dwg: Kitchen Floor Plan	Scale: 1 : 25	Customer: V Build				


This is an original design and must not be released or copied unless applicable fee has been paid or job order placed. All dimensions and size designations given are subject to verification on job site and adjustment to fit job conditions.

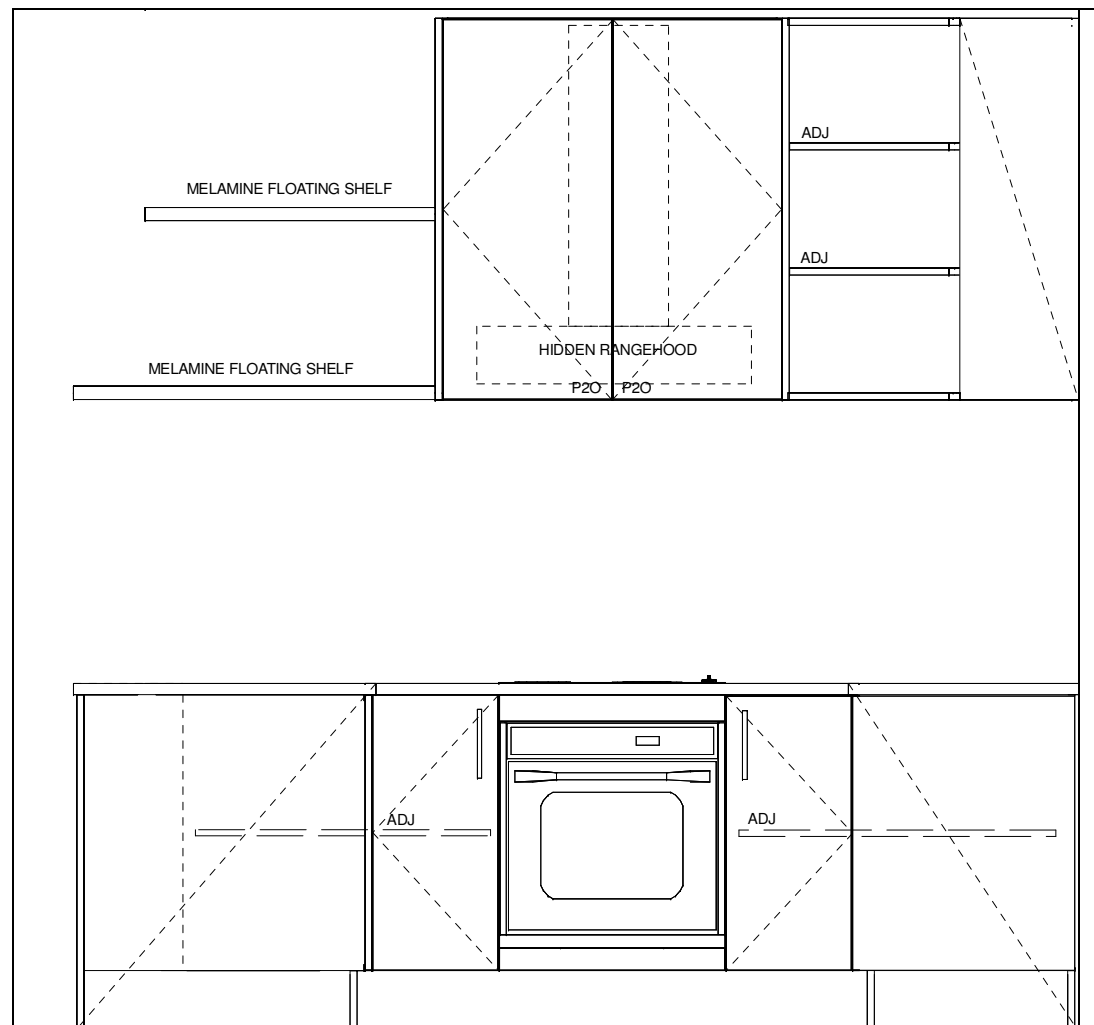

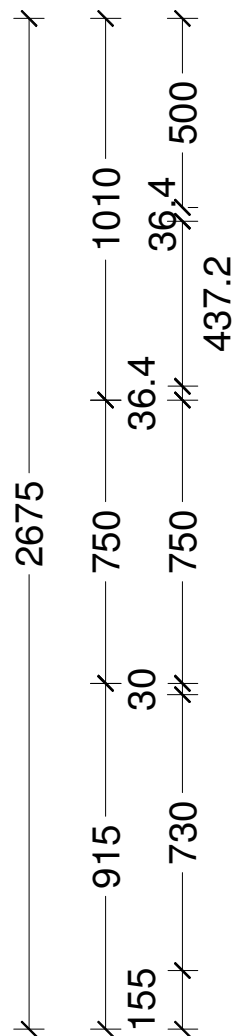


Designer: Brenna Harford	Date: 28 Feb 25	Client: V Build	BC Ref: Job	Site Address: Villa 11, Block B10 Silverstream Villas Kaiapoi	Job#: 57110	
Dwg: Kitchen Elevation	Scale: 1 : 20	Customer: V Build				


This is an original design and must not be released or copied unless applicable fee has been paid or job order placed. All dimensions and size designations given are subject to verification on job site and adjustment to fit job conditions.

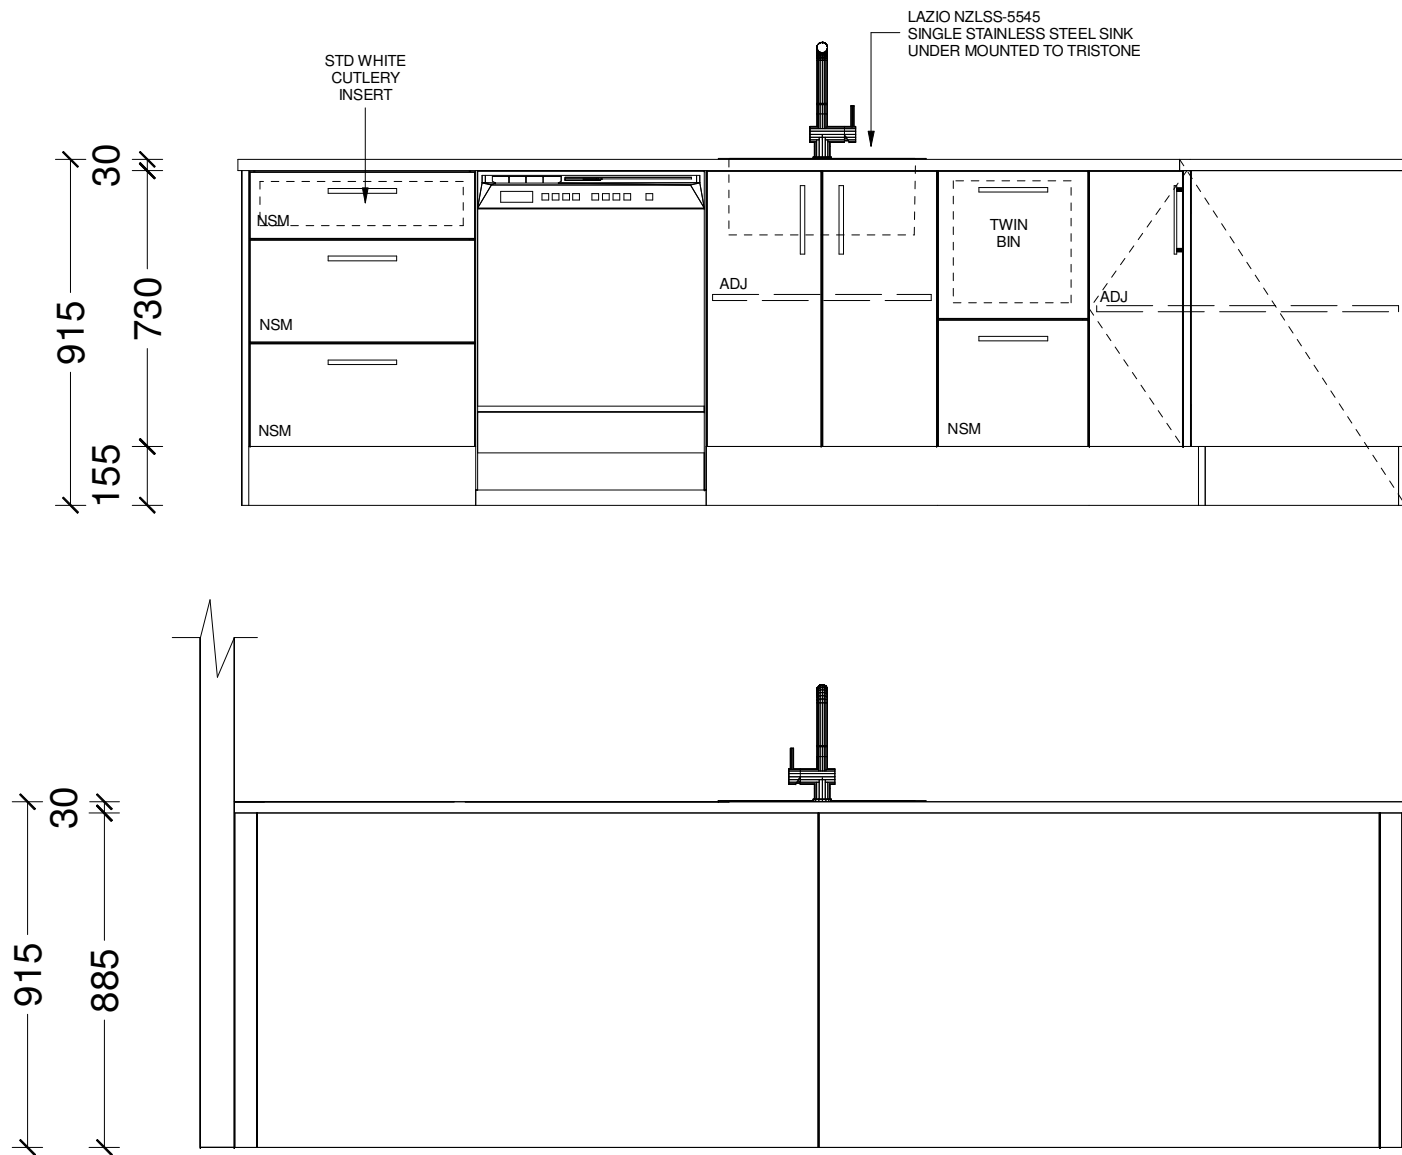

Designer: Brenna Harford	Date: 28 Feb 25	Client: V Build	BC Ref: Job	Site Address: Villa 11, Block B10 Silverstream Villas Kaiapoi	Job#: 57110	<b>TRENDS</b> KITCHENS
Dwg: Kitchen Elevation	Scale: 1 : 20	Customer: V Build				

This is an original design and must not be released or copied unless applicable fee has been paid or job order placed. All dimensions and size designations given are subject to verification on job site and adjustment to fit job conditions.

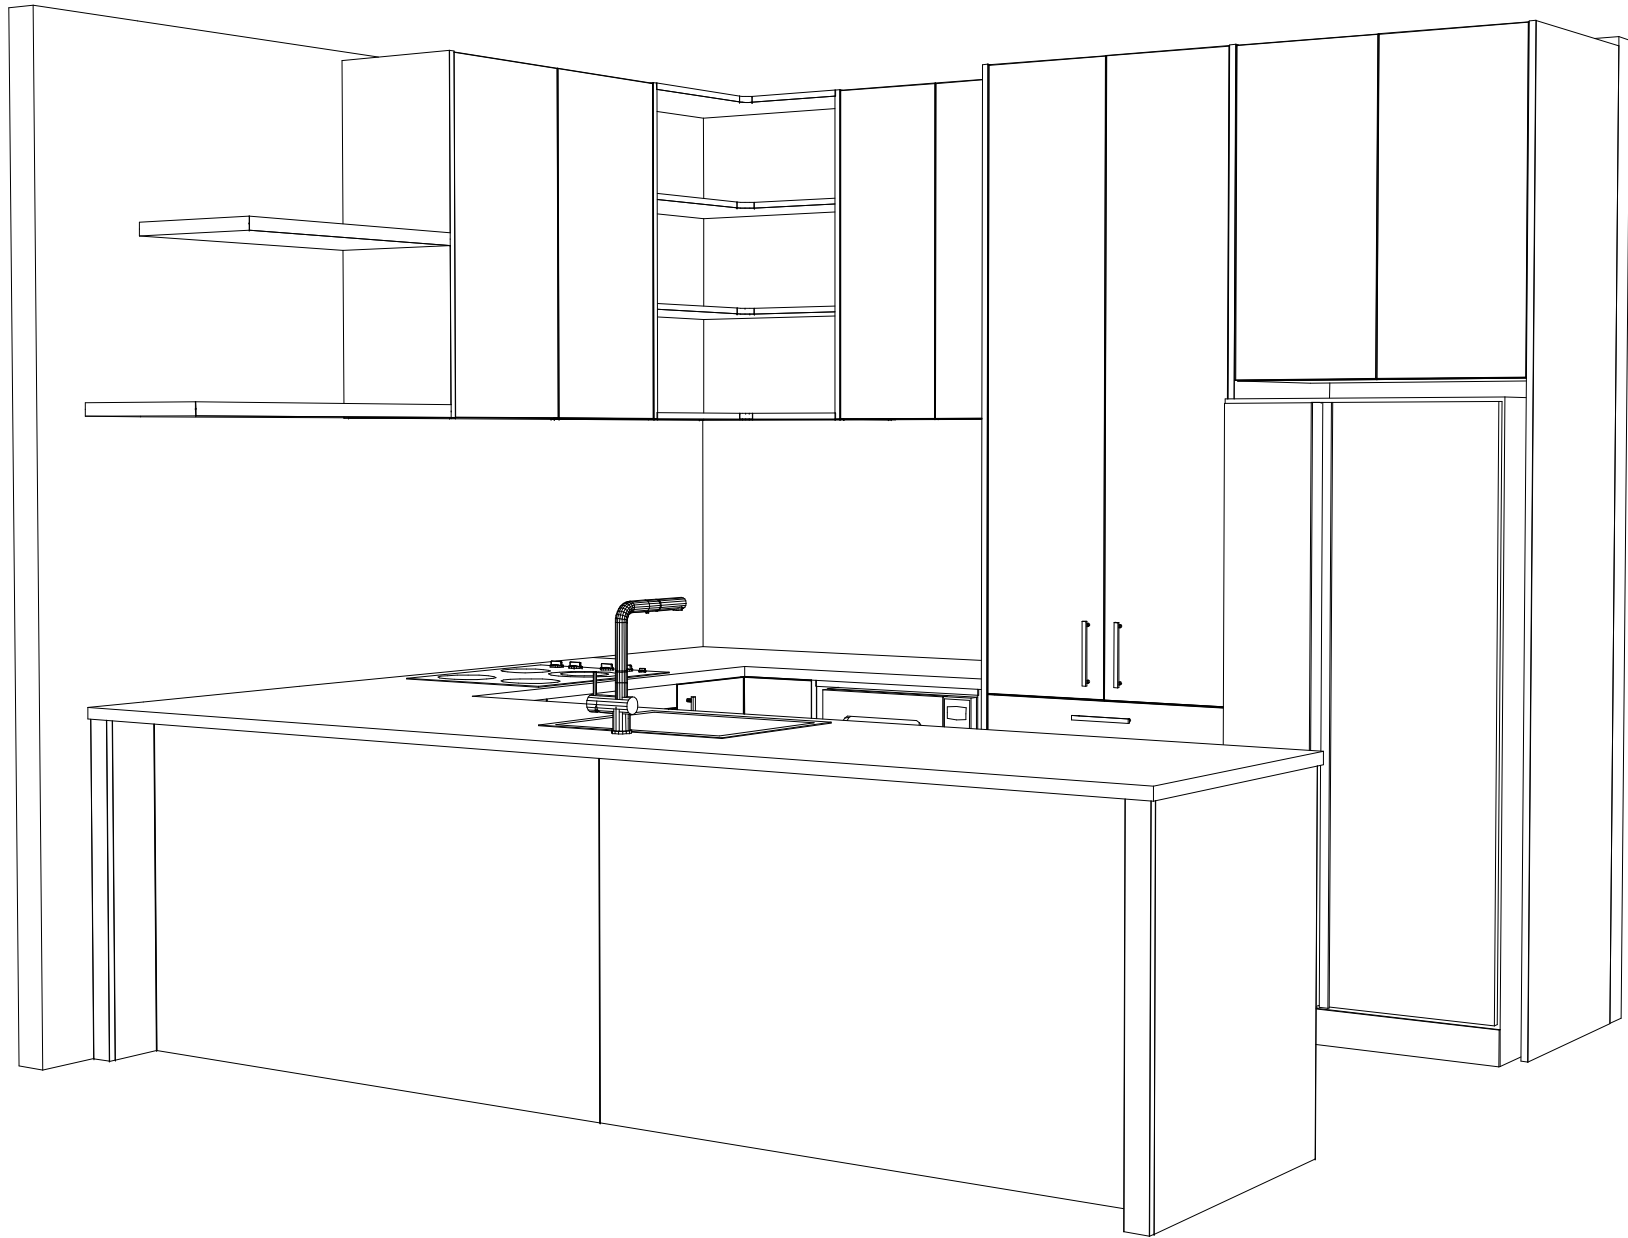


Designer: Brenna Harford	Date: 28 Feb 25	Client: V Build	BC Ref: Job	Site Address: Villa 11, Block B10 Silverstream Villas Kaiapoi	Job#: 57110	
Dwg: Kitchen 3D	Scale:	Customer: V Build				


This is an original design and must not be released or copied unless applicable fee has been paid or job order placed. All dimensions and size designations given are subject to verification on job site and adjustment to fit job conditions.



Designer: Brenna Harford	Date: 28 Feb 25	Client: V Build	BC Ref: Job	Site Address: Villa 11, Block B10 Silverstream Villas Kaiapoi	Job#: 57110	<b>TRENDS</b> KITCHENS
Dwg: Kitchen 3D	Scale:	Customer: V Build				

This is an original design and must not be released or copied unless applicable fee has been paid or job order placed. All dimensions and size designations given are subject to verification on job site and adjustment to fit job conditions.

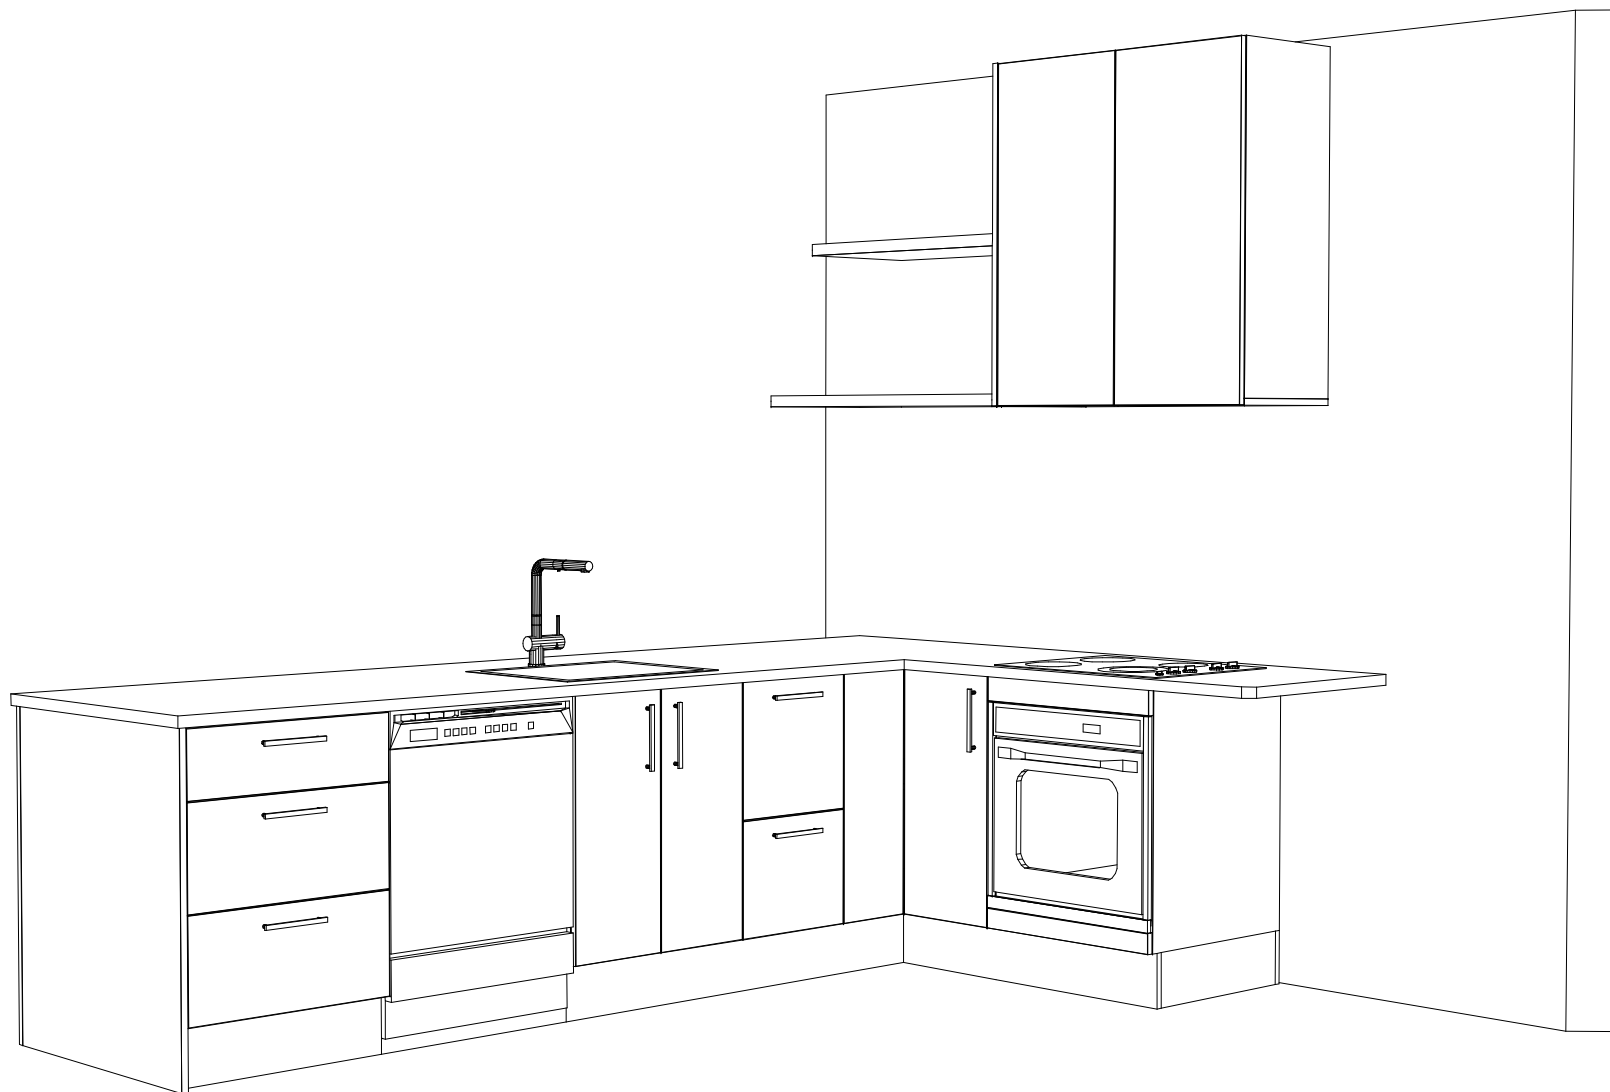

Designer: Brenna Harford	Date: 28 Feb 25	Client: V Build	BC Ref: Job	Site Address: Villa 11, Block B10 Silverstream Villas Kaiapoi	Job#: 57110	
Dwg: Kitchen 3D	Scale:	Customer: V Build				

This is an original design and must not be released or copied unless applicable fee has been paid or job order placed. All dimensions and size designations given are subject to verification on job site and adjustment to fit job conditions.