

BC180062



PROPOSED VILLA BLOCKS  
SILVERSTREAM ESTATES  
Block B10  
KAIAPOI

CONSULTANTS

ISSUES

REVISIONS

|                         |            |   |     |
|-------------------------|------------|---|-----|
| LAYOUT PLAN_UNITS 11-14 |            |   |     |
| SCALE :                 | 1:100      | @ | A 2 |
| DATE :                  | 13/11/2017 |   |     |
| PROJECT No :            | 1731       |   |     |
| REVISION                |            |   |     |

A1.09

**Krush Architecture Ltd**  
7/41 Sir William Pickering Dr  
PO Box 28568  
Christchurch New Zealand  
+64 (0) 337 9241 Office  
+64 (0) 3368 9198 Fax  
kush@krusharch.co.nz  
DO NOT SCALE DRAWING  
CONTRACTOR TO VERIFY ALL DIMENSIONS  
PRINT TO COMMERCE WORK  
© THE DESIGN CONTAINED ON THIS SHEET OF  
DRAWINGS IS THE PROPERTY

CONSENT ISSUED BC180062 26/03/2018 - Page 14 of 32



WAIMAKARIRI DISTRICT COUNCIL  
Plans and specifications APPROVED in accordance  
with the Building Act 2004, clause 46 and the Building  
Regulations 1992, Clause 3.  
BC 180062 23/03/2018 sheet

Wall Controller Option



Ground Floor - Part  
1:100

Wall Controller Option



ASTH12KMCD  
3.5kW Heating / 3.5kW Cooling



First Floor - Part  
1:100

LAYOUT PLAN\_UNITS 11-14

SCALE : 1:100 @ A 2

DATE : 13/11/2017

PROJECT No: 1731


REVISION

A1.13

Krush Architecture Ltd

7/41 Sir William Puckering Dr  
PO Box 25558  
Christchurch New Zealand  
+64 (0) 357 5241 Office  
+64 (0) 355 5195 Fax  
krusharchitects@xtra.co.nz

DO NOT SCALE DRAWING  
CONTRACTOR TO VERIFY ALL DIMENSIONS  
PRIOR TO COMMENCING WORK  
© THE DESIGNS CONTAINED ON THE SHEET OF  
DRAWINGS ARE COPYRIGHT

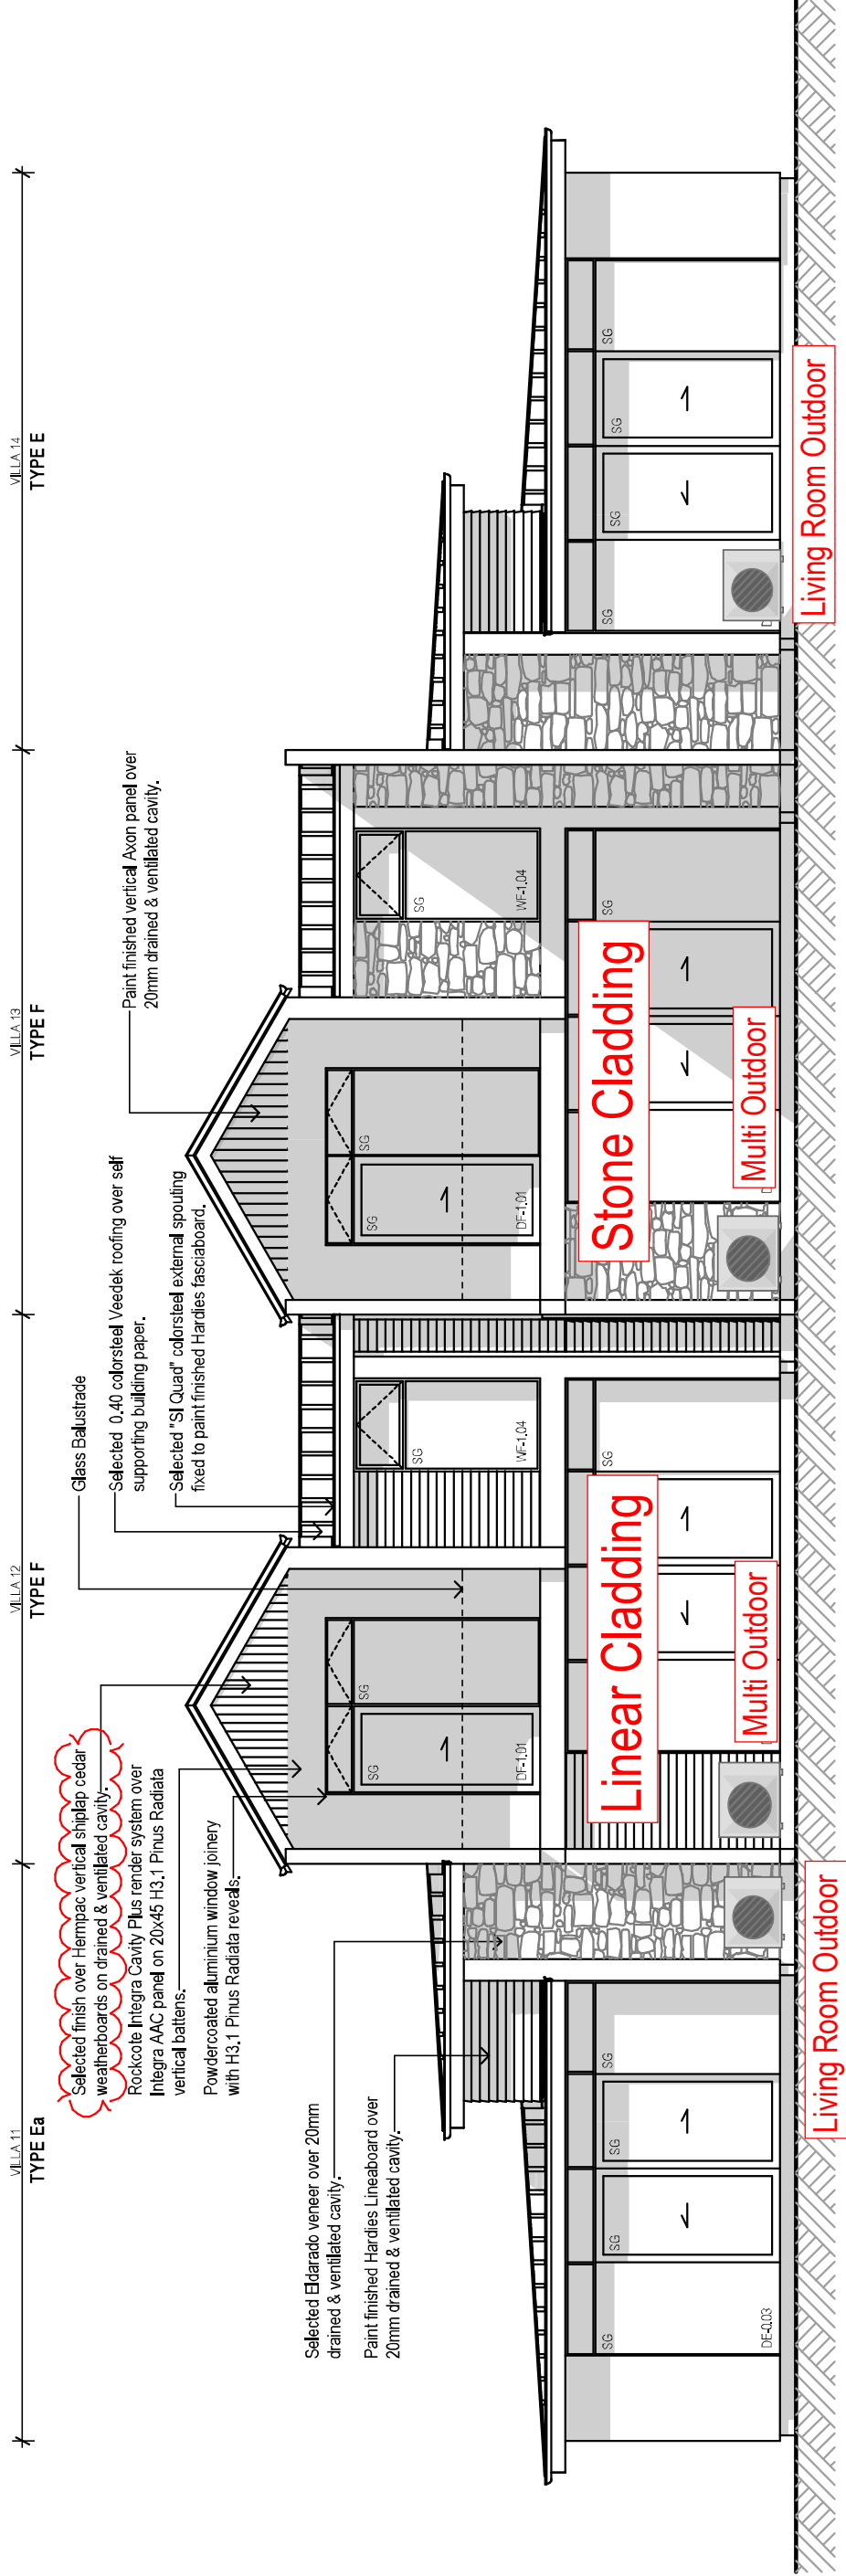

Units 11-14 West

1-100