

APPLICATION FOR BUILDING PERMIT

No. 9415

WANGANUI,

11-5-1965

TO THE CITY ENGINEER,

I hereby apply for permission to Erect Addition to Dwellingat 153 Cornfoot St.for H. E. Crane ofaccording to locality plan and detailed plans, elevation, cross sections and specifications of building deposited herewith, in duplicate. 1310/92Particulars of Land: Lot No. 377 on Town Section D.P. 3060

Length of Boundaries Area

Particulars of Building—Foundations ConcreteWalls WeatherboardRoof Iron

Area of ground floor sq. ft. Area of outbuildings sq. ft.

Estimated value—

Building - - - - - £ : : .

Plumbing and Drainage - - - - - £ : : .

Name of Plumber Total £ 200 : 0 : 0Proposed purposes for which every part of building is to be used or occupied (describing separately each part intended for use or occupation for a separate purpose) Dining Room

Nature of ground on which building is to be placed and of the subjacent strata

H. E. Crane

Builder or Owner

Address 153 Cornfoot St. Wanganui**PARTICULARS OF WORK**Value £ 200 - 0 - 0Building Fee £ 1 : 0 : 0

Water Connection £ : : .

Drain Connection £ : : .


Inspection Fee £ : : .

Crossing Fee £ : : .

Footpath Damage Deposit £ : : .

TOTAL £ 1 : 0 : 0

Received Fee

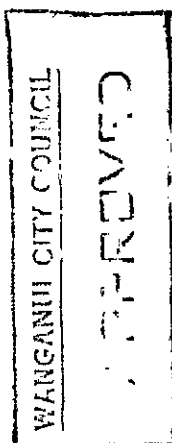Receipt No. 7465

1310 MR. HAROLD E. CRANE.
92 MRS. MARION E. CRANE.
153 CORNFOT ST.
CASTLECLIFF.

PART LOT 377 D.P. 3060
153 CORNFOT ST.

1415

285

1700

GENERAL NOTES.


BUILDING INSPECTOR:

HEALTH INSPECTOR:

DRAINAGE ENGINEER:

DESIGNING ENGINEER.


TOWN PLANNER:

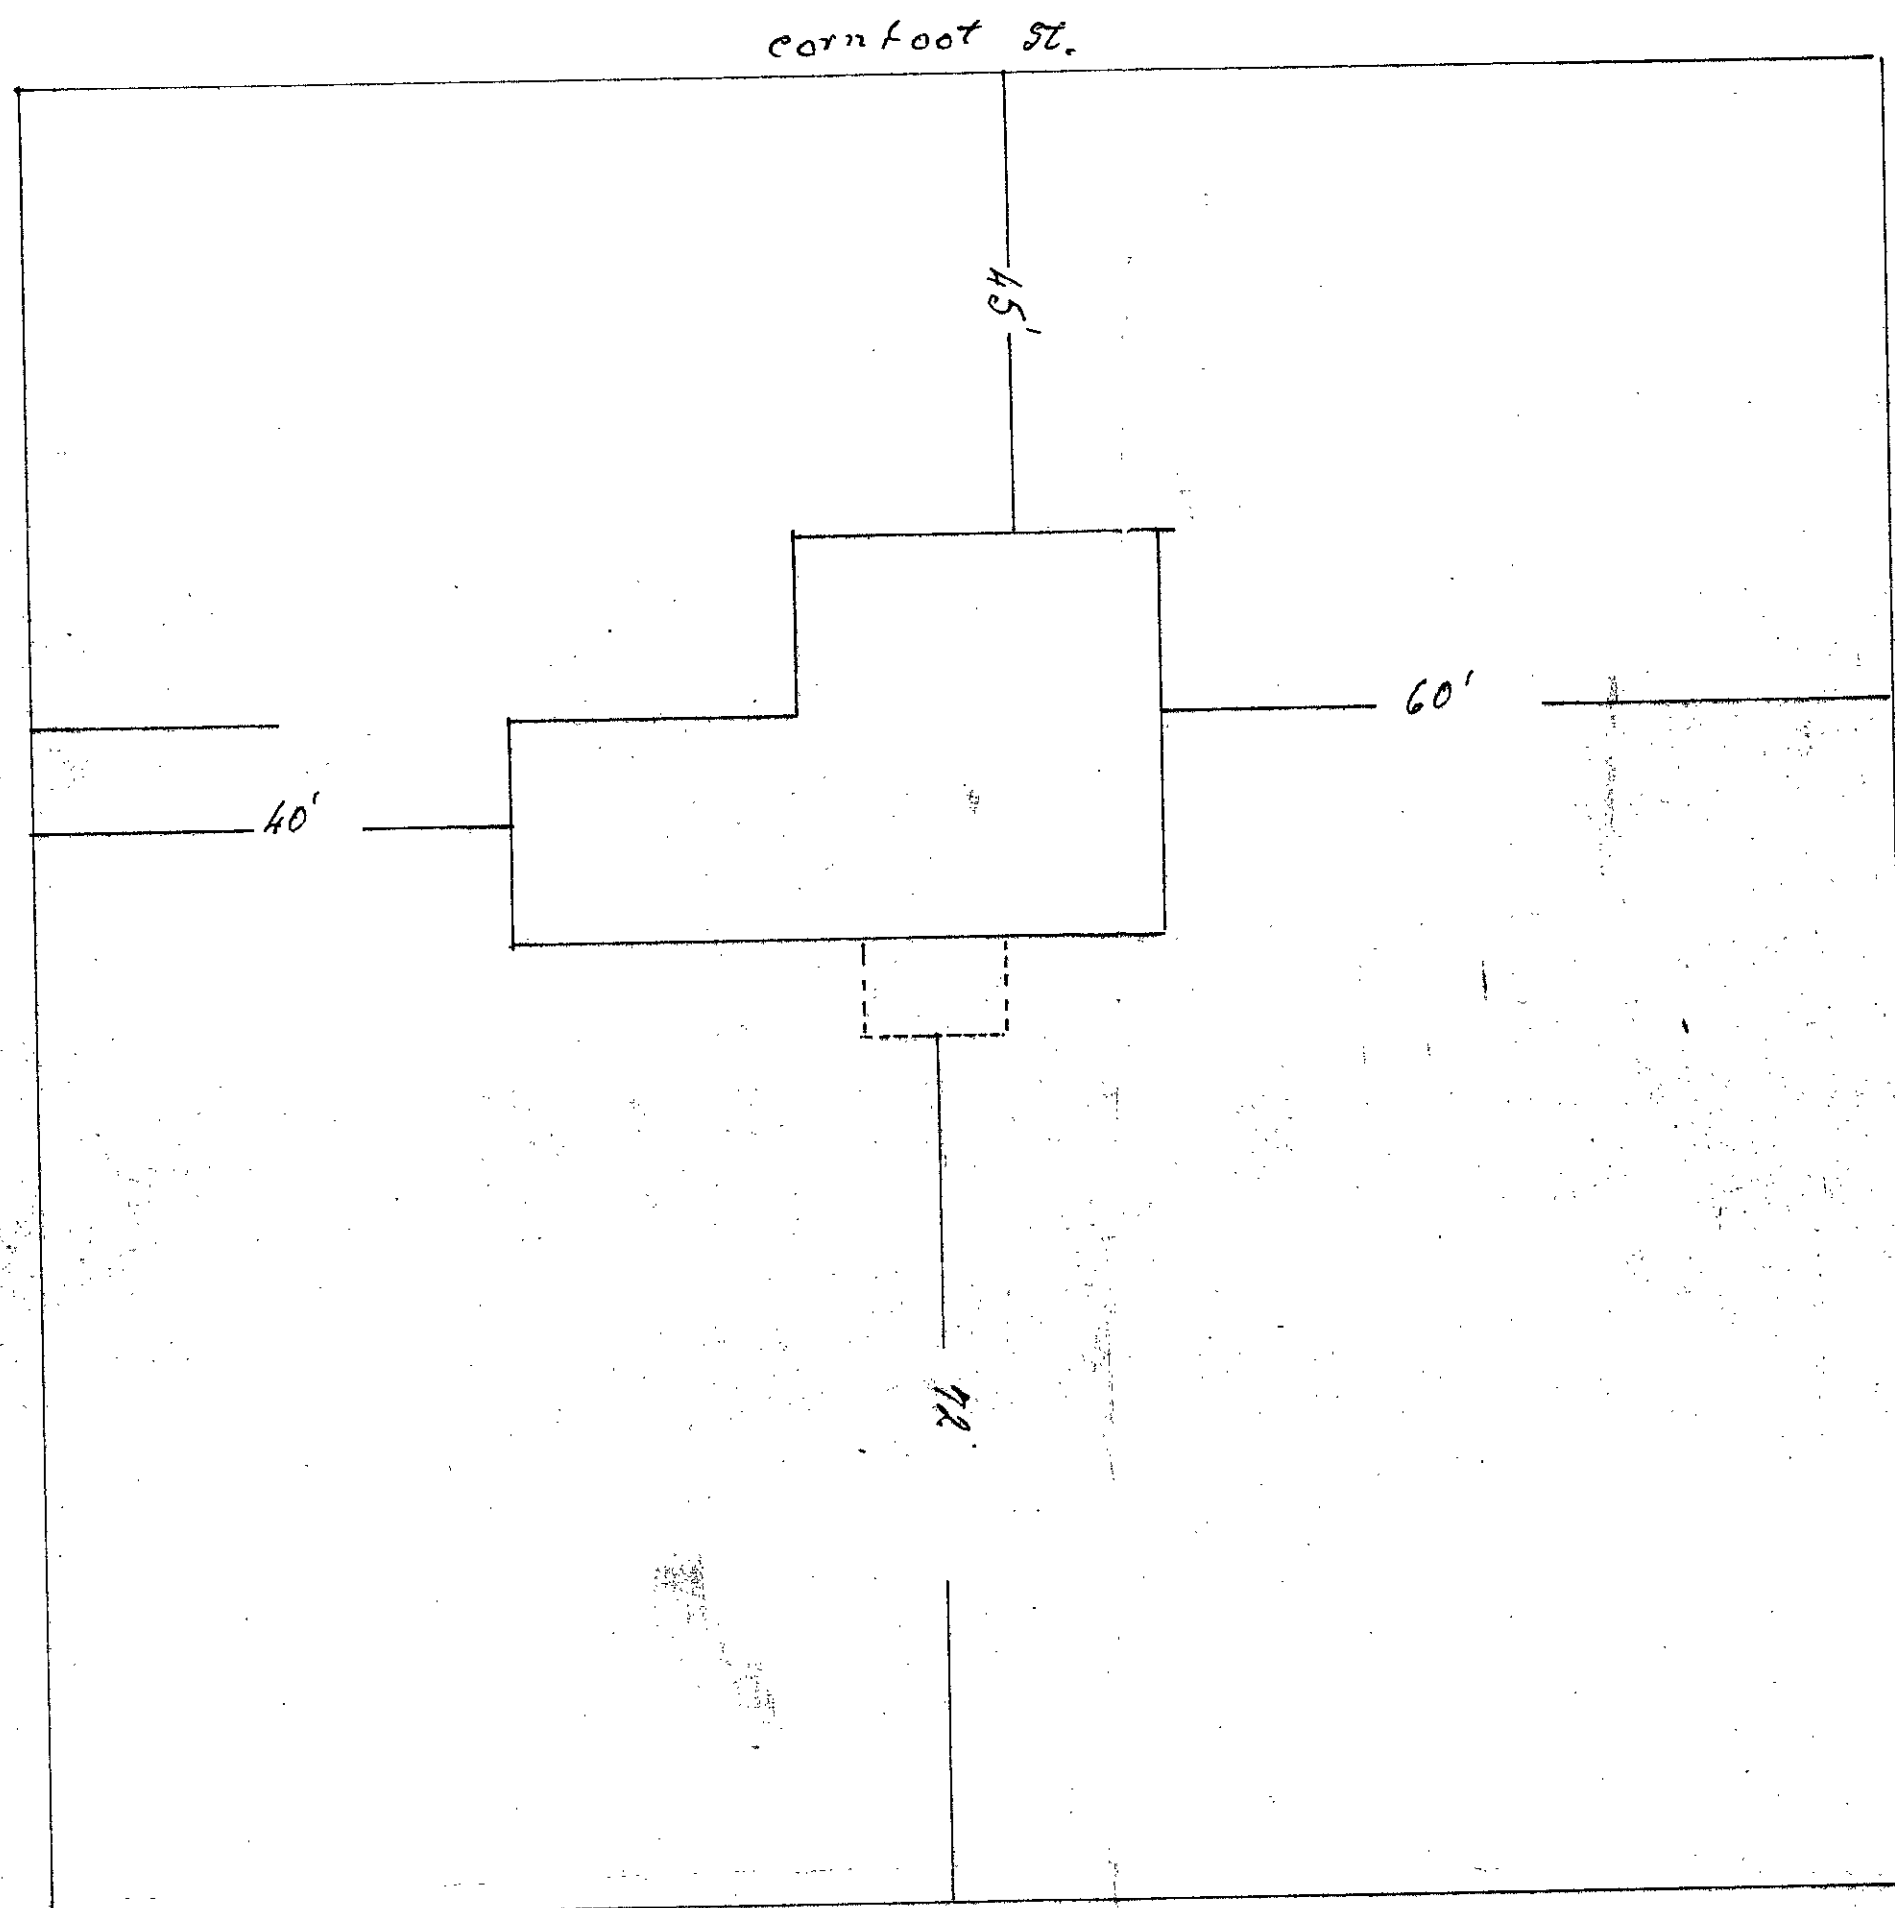


SITE PLAN $\frac{1}{16}$ TO 1 FOOT

SPECIFICATIONS	
FOUNDATION	8X8 PILES
FRAMING	4X2-7' AT AT 18" ϕ
RAFTERS	4X2 AT 30" ϕ
PURLINS	3X2 " 24" ϕ
JOISTS	5X2 " 18" ϕ
SLEEPERS	4X3 " 4" ϕ
WEATHER BOARD	8X1
ROOF	G C IRON

PROPOSED ADDITION TO RESIDENCE FOR HE CRANE
153 CORNFOT ST WANGANUI

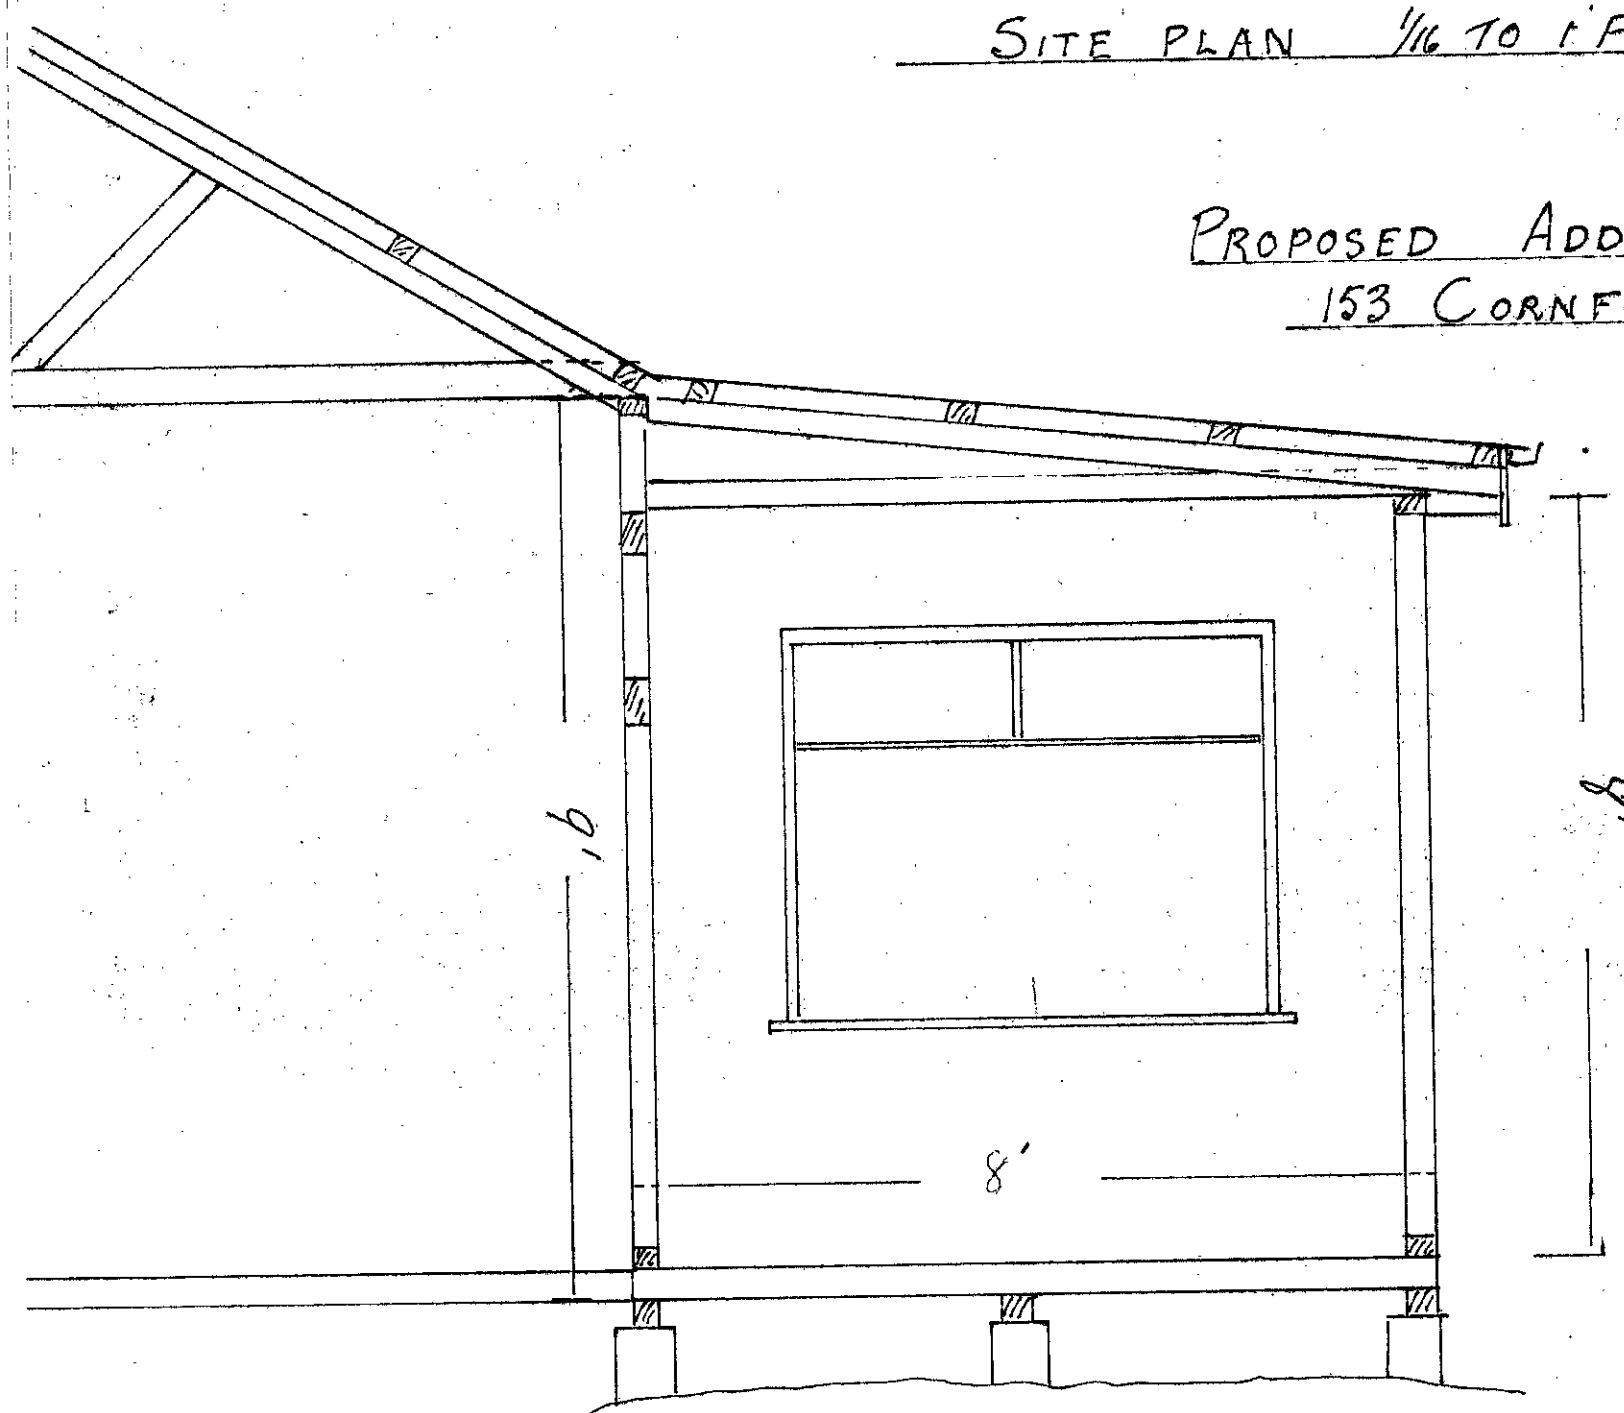

SIDE ELEVATION

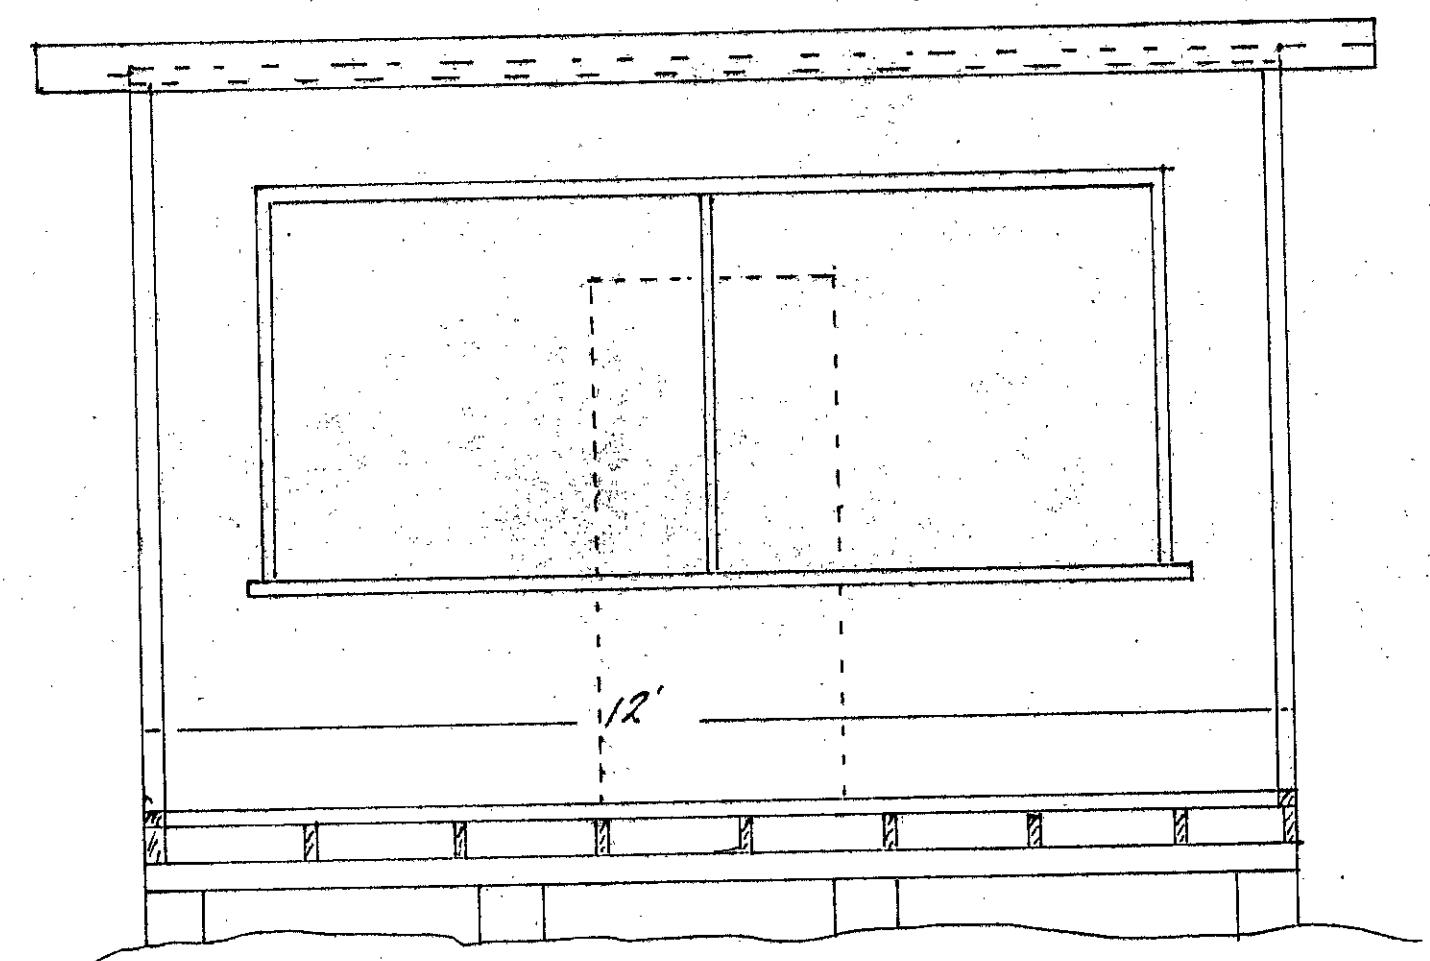

FRONT ELEVATION

SCALE $\frac{1}{2}$ TO 1 FOOT