



Detail 1/6

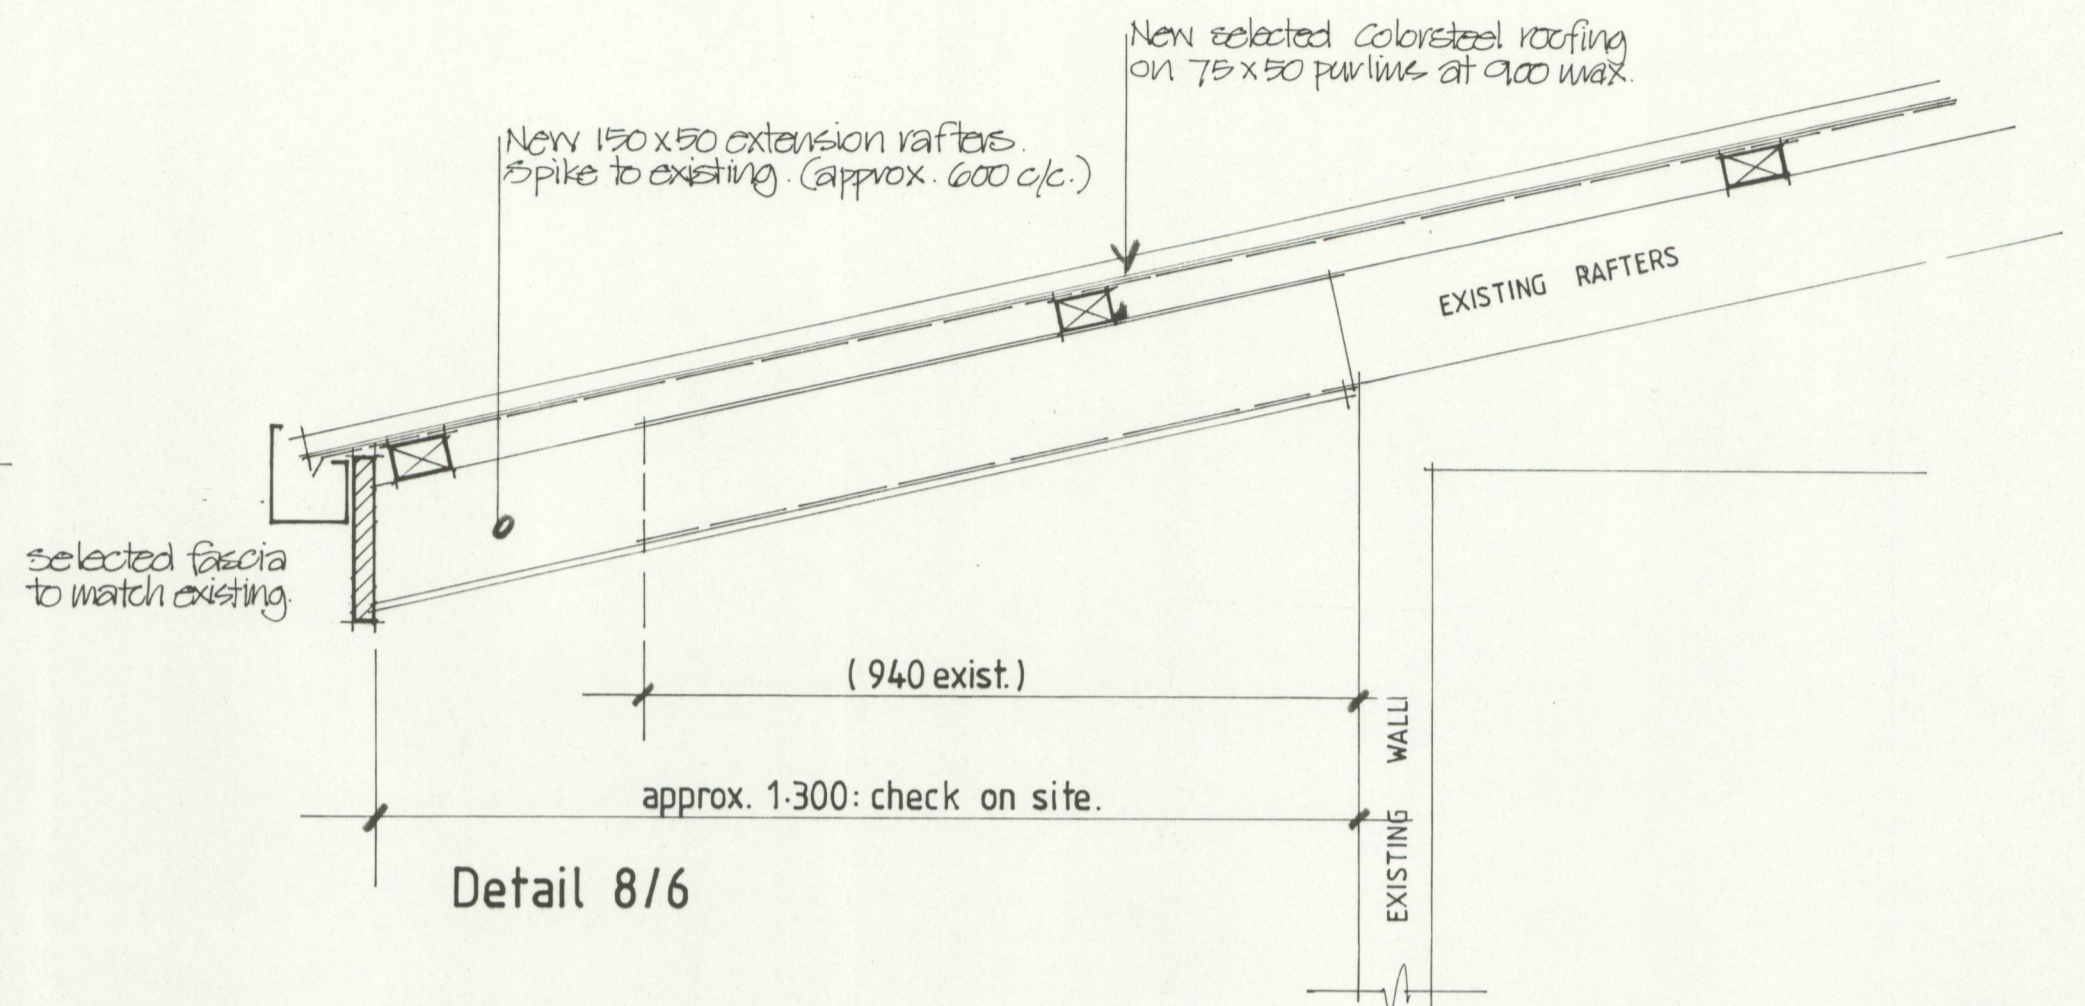


Detail 8/6

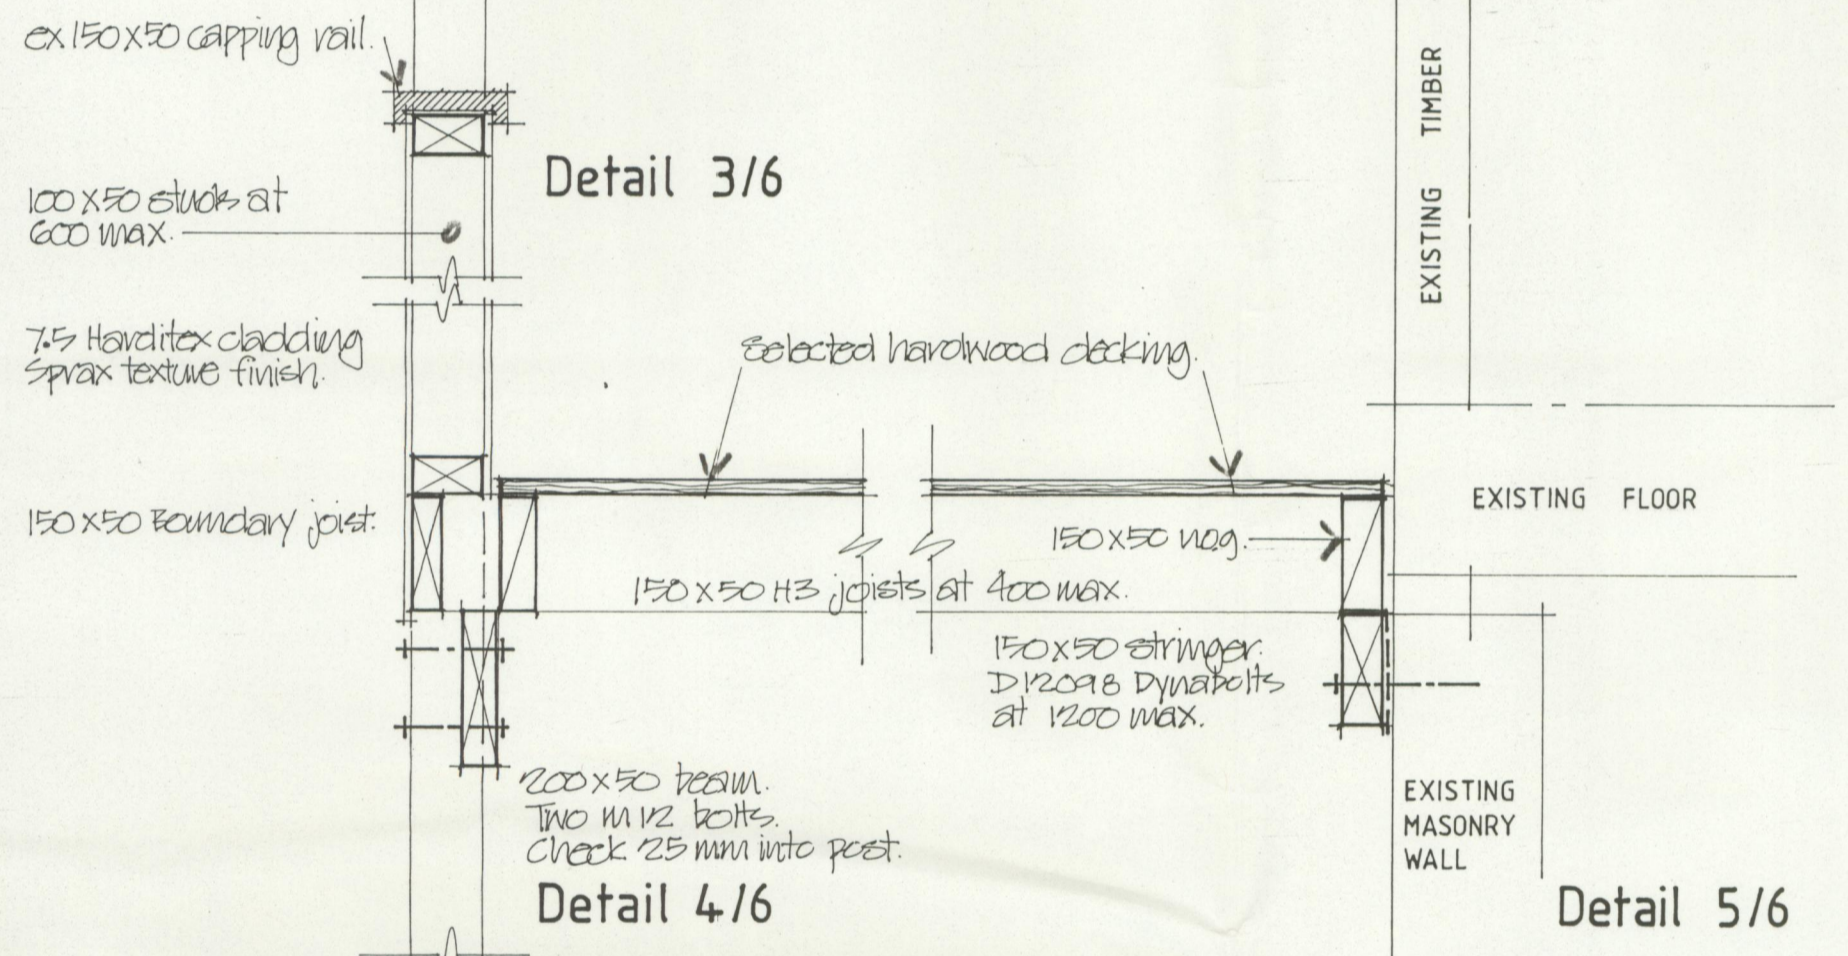


Detail 3/6


Detail 5/6

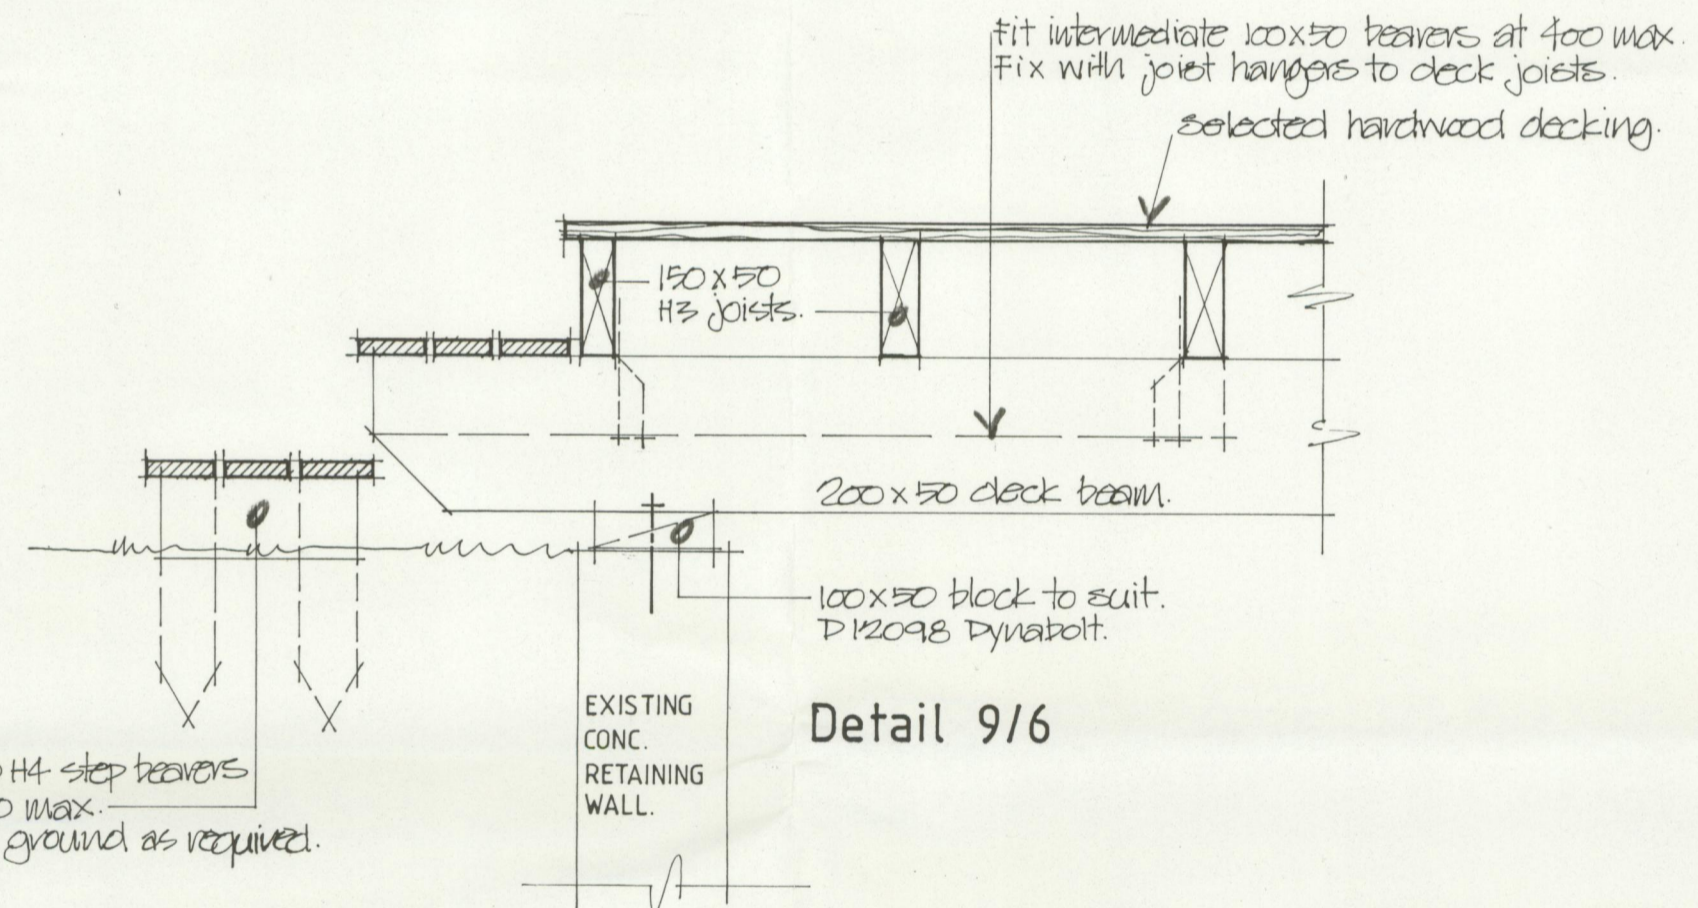

Detail 9/6

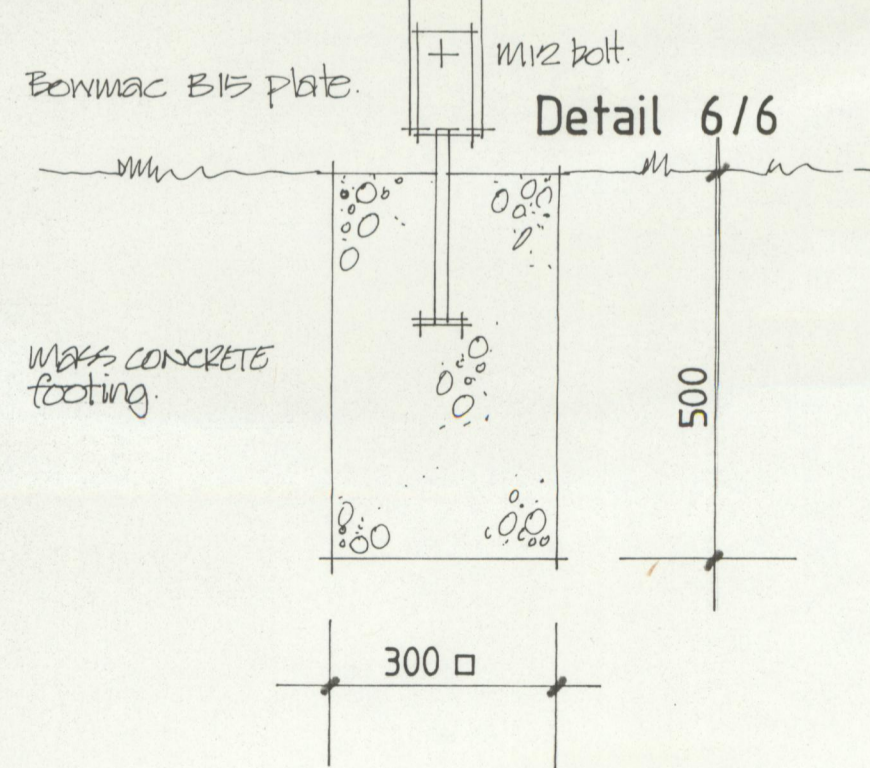

Detail 6/6

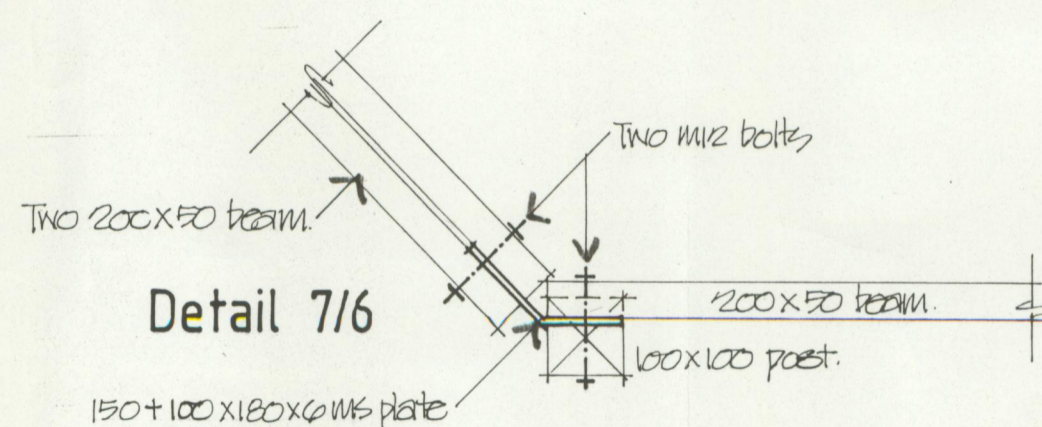

Detail 7/6



RANKIN RESIDENCE MAUNGATAPU PROPOSED ADDITION TO EXISTING DWELLING AND BALCONY DECK STRUCTURE		TREVOR JONES architectural designer Tauranga Design and Planning Services Ltd 390 Maungatapu rd Tauranga phone 0-7-544 0283
Construction Details		
Sheet- 6	1:10	