

DRAINAGE BLOCK PLAN

Scale 1:200

PLANNING DEPARTMENT


DATE 2/2/09 S. ANDERSON.



DRN

BUILDING CONSENTS OFFICER

01-05-09 S/W - B5 TO K&C. M. AITKEN

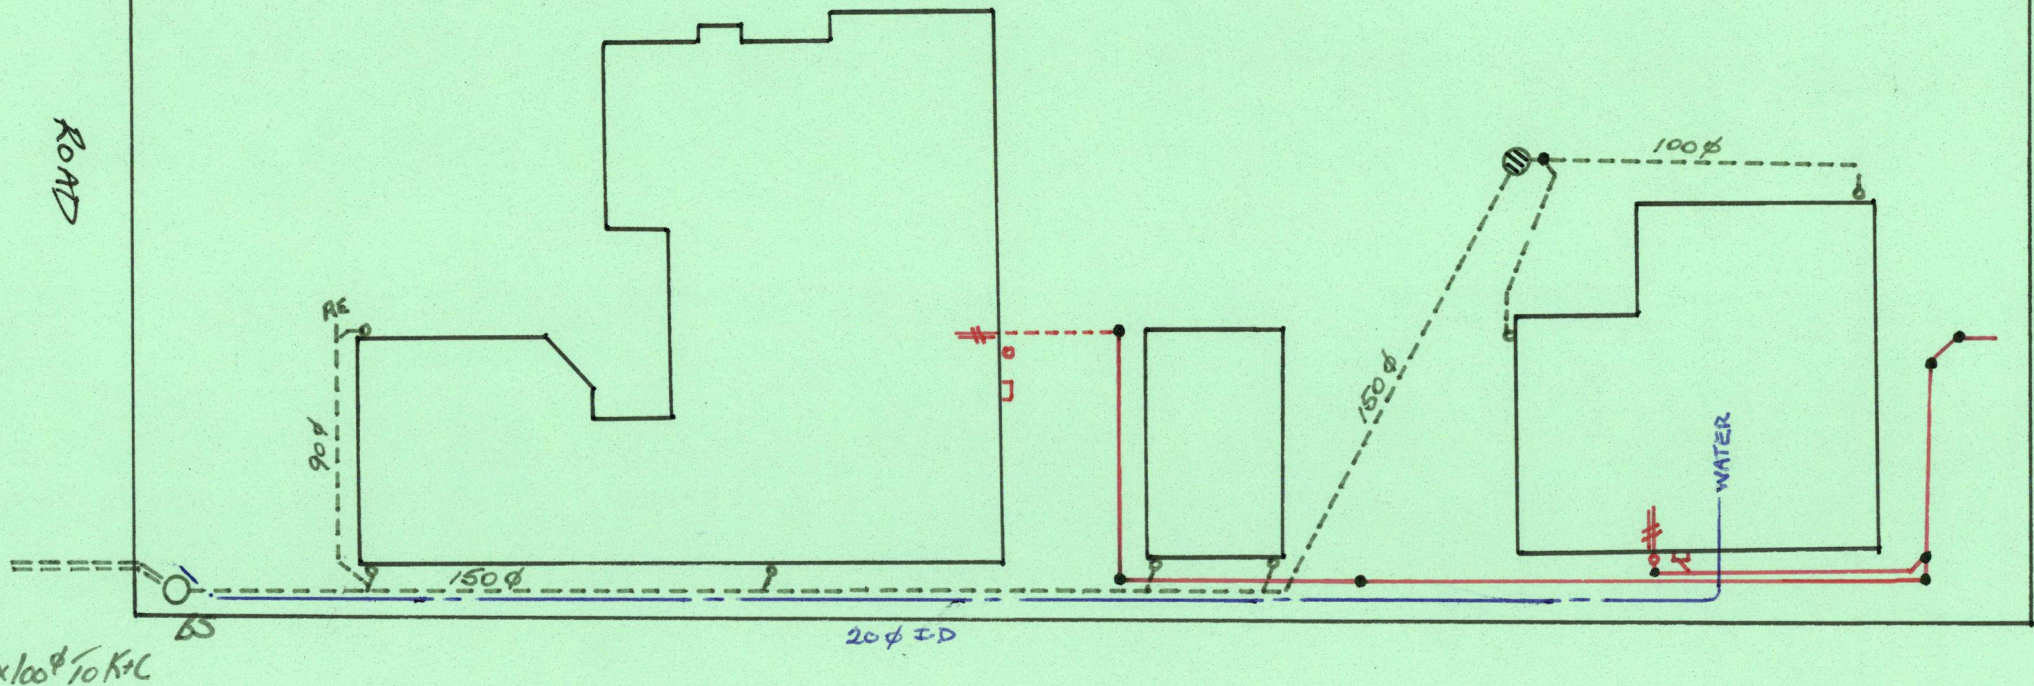

OWNER HARRISON

DRAINLAYER D. SINGLE

ADDRESS 236 KENNEDY ROAD

PLUMBER SAME

Lot No. 229 DP No. 8434

ALTERATIONS



City of Napier
Town Planning Inspectorate

PROPERTY KEY 015676

TPBCP-40F120B