

Plans MUST show figured dimensions
and distances from section boundaries


Rotorua City Council

DRAINAGE PLAN

SCALE: IN. TO A FOOT

NEW SEWERAGE DRAINS—RED
STORMWATER—DOTTED BLACK
OLD DRAINS—FULL BLACK

653/458

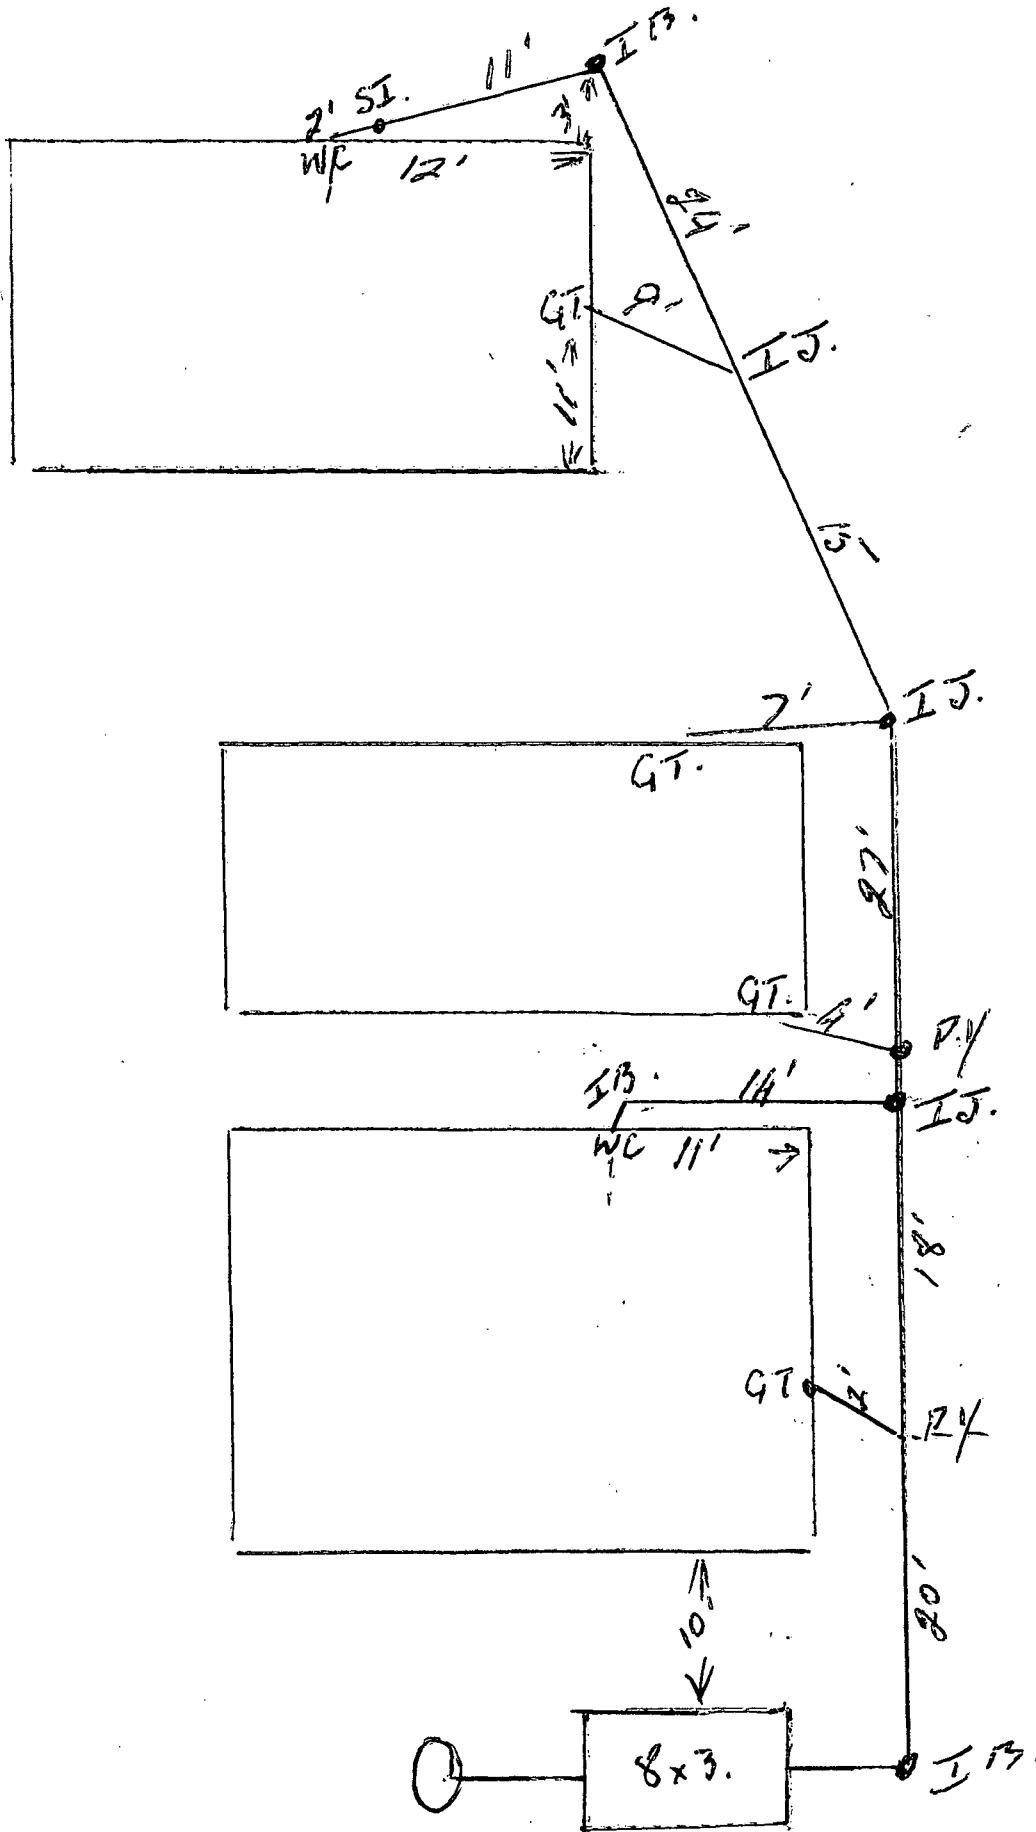

OWNER

No.

I.B. 30224

Document Set ID: 704876

Version: 1, Version Date: 15/03/2012

LOT

SIGNATURE

OF DRAINLAYER

SEC.

DATE

BL

DATE 15-2-73.