
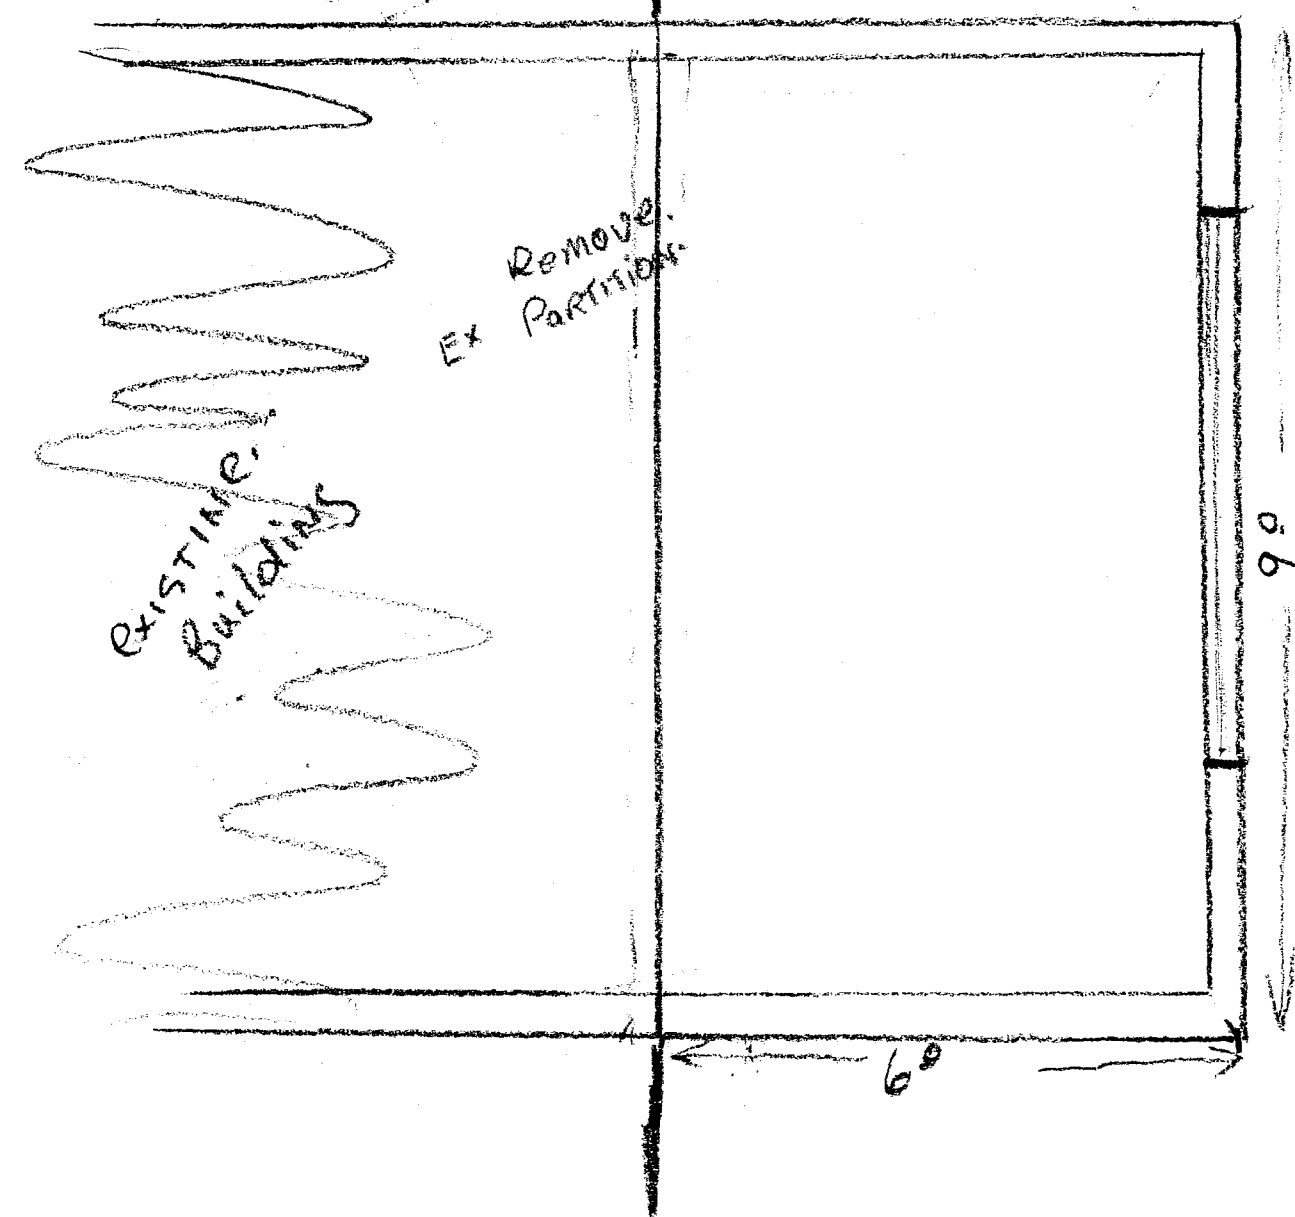


Boundary  
↙

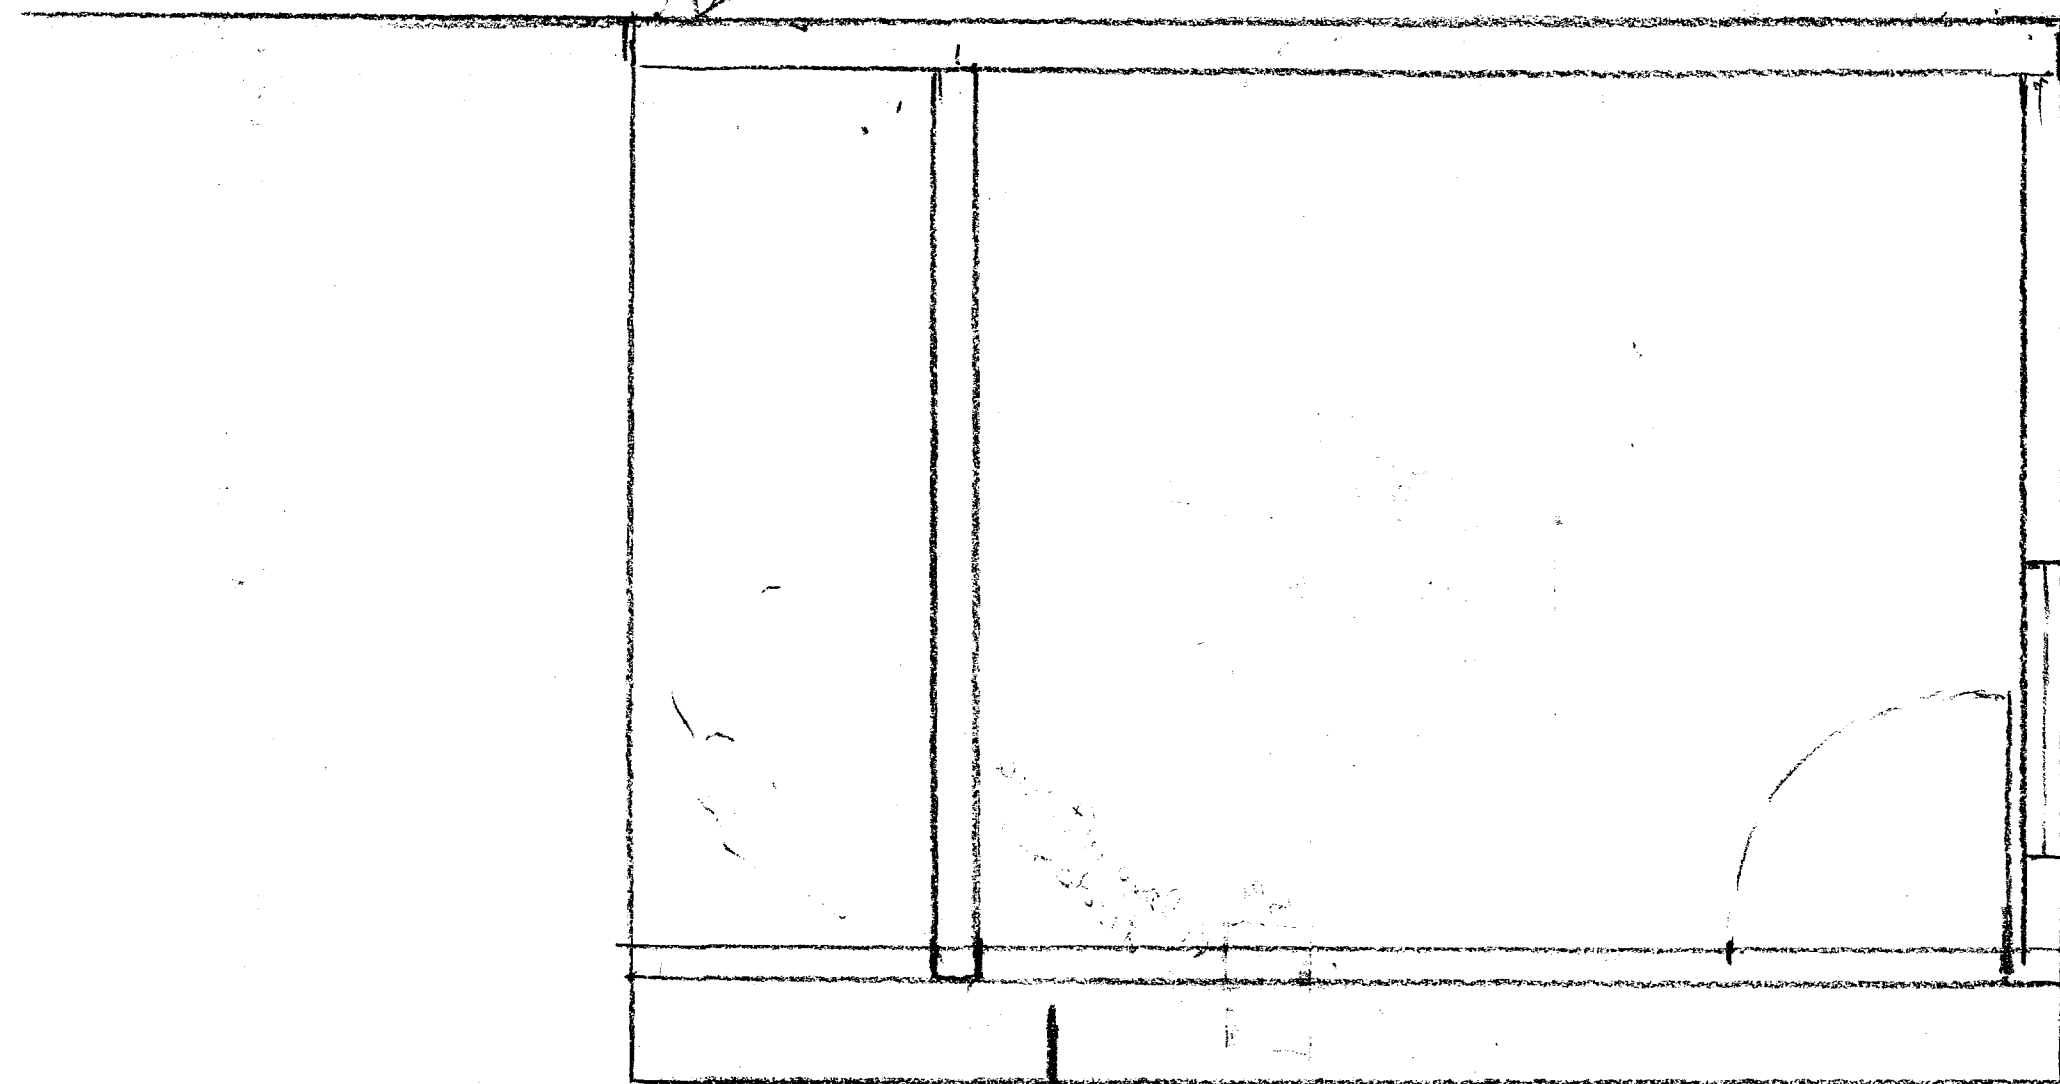


Remove  
Ex Partition

EXISTING  
BUILDING

6'

9'

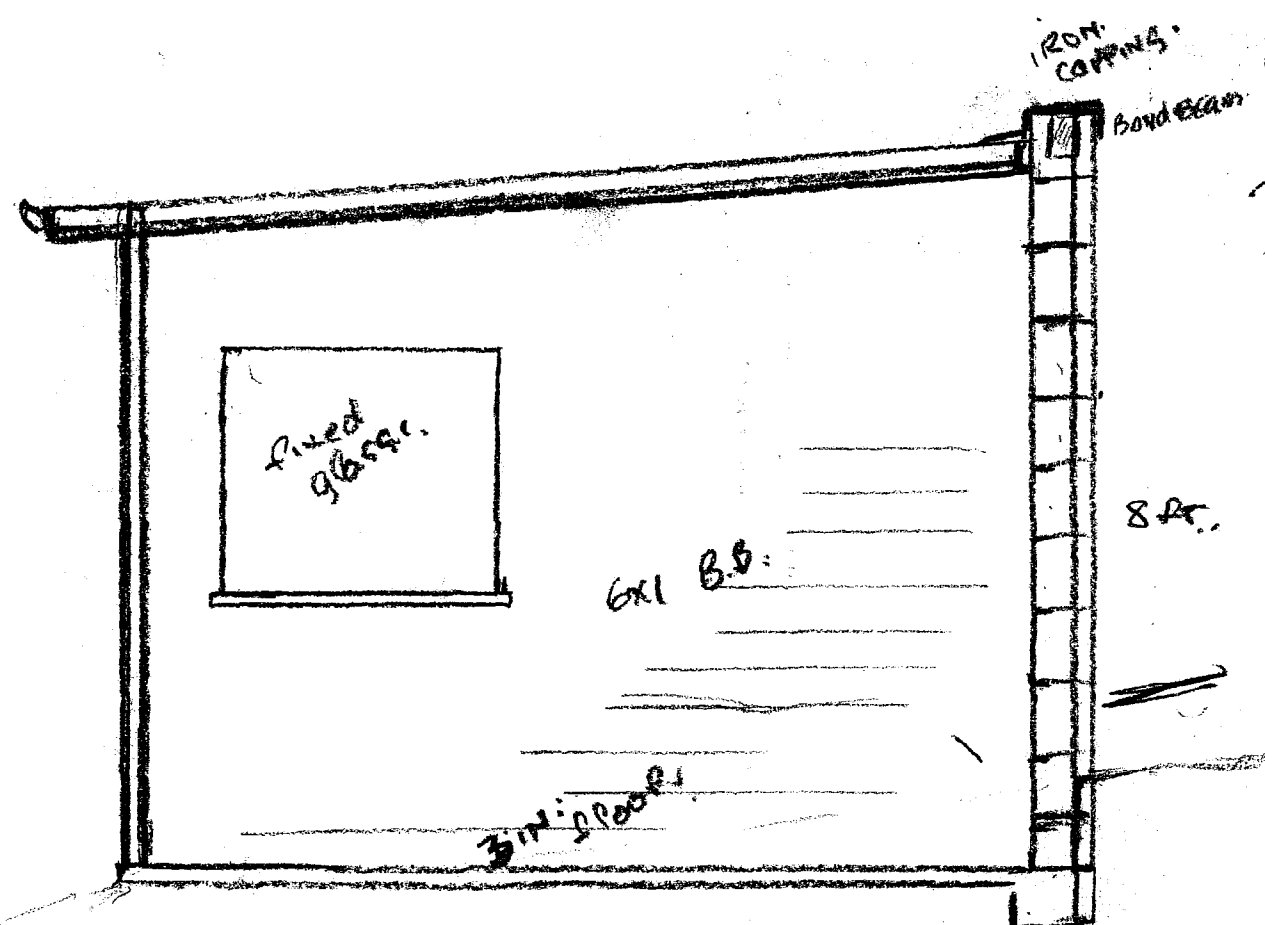

fixed  
glass

6x1 B.B.

3m' glass

8 ft.

IRON  
CAPPING  
BOND BEAM

CONCRETE Floor.  
Block wall on Boundary.  
TIMBER framing  
Weatherboard Skating  
IRON Roof.

EXTENSION TO  
DEN.

EXISTING  
WALL  
REMOVED

EXISTING Door + frame  
MOVED OUT 6 FT.

6 FT.

Base Boards



Material  
To suit  
EXISTING  
Building

IRON Roof  
WB Skating  
TIMBER  
frame + floor  
G.S. INT.