

Passive affordable safe healthy HOMES

PASHin Homes

Design for first home buyers

36-38 Fergusson Rd (7 homes)

32 Ferguson street (4 homes)

Woodville Tararua District

REVISION TABLE			
NUMBER	DATE	REVISED BY	DESCRIPTION

SHEET TITLE:

PROJECT DESCRIPTION:
Antroy Properties

DRAWINGS PROVIDED BY:
roy

DATE:
8/02/2024

SCALE:

SHEET:

The Homes



3 Bedroom Executive Family home. 1 Bathroom 1 master ensuite master bedroom with 2 double rooms. 2 living areas executive kitchen large deck area for outdoor living High ceilings plenty of storage. Designed for a family of six. . Landscape garden with deck and pagoda.



3 Bedroom Family home. 1 Bathroom 1 master with 2 double rooms. The Children Bedrooms include mezzanine floor with ladder and safety rails. Mezzanine design to accommodate large single bed and storage. Home design to accommodate up to family of six. High ceiling and plenty of storage. . Landscape garden with deck and pagoda.



2 Bedroom small Family home. 1 Bathroom 1 master with 1 generous twin room. The Children Bedrooms could include mezzanine floor with ladder and safety rails. Mezzanine design to accommodate large single bed and storage. Home design to accommodate up to family of four. High ceiling and plenty of storage.. Landscape garden with deck and pagoda.



1 Bedroom single or couple home. Good living areas kitchen and bathroom. large double bedroom and and storage. Home design to accommodate up to family of two. High ceiling and plenty of storage. Landscape garden with deck and pagoda.

REVISION TABLE
NUMBER DATE REVISION BY DESCRIPTION

SHEET TITLE:

PROJECT DESCRIPTION:

Antroy Properties

DRAWINGS PROVIDED BY:


roy

DATE:

8/02/2024

SCALE:

SHEET:

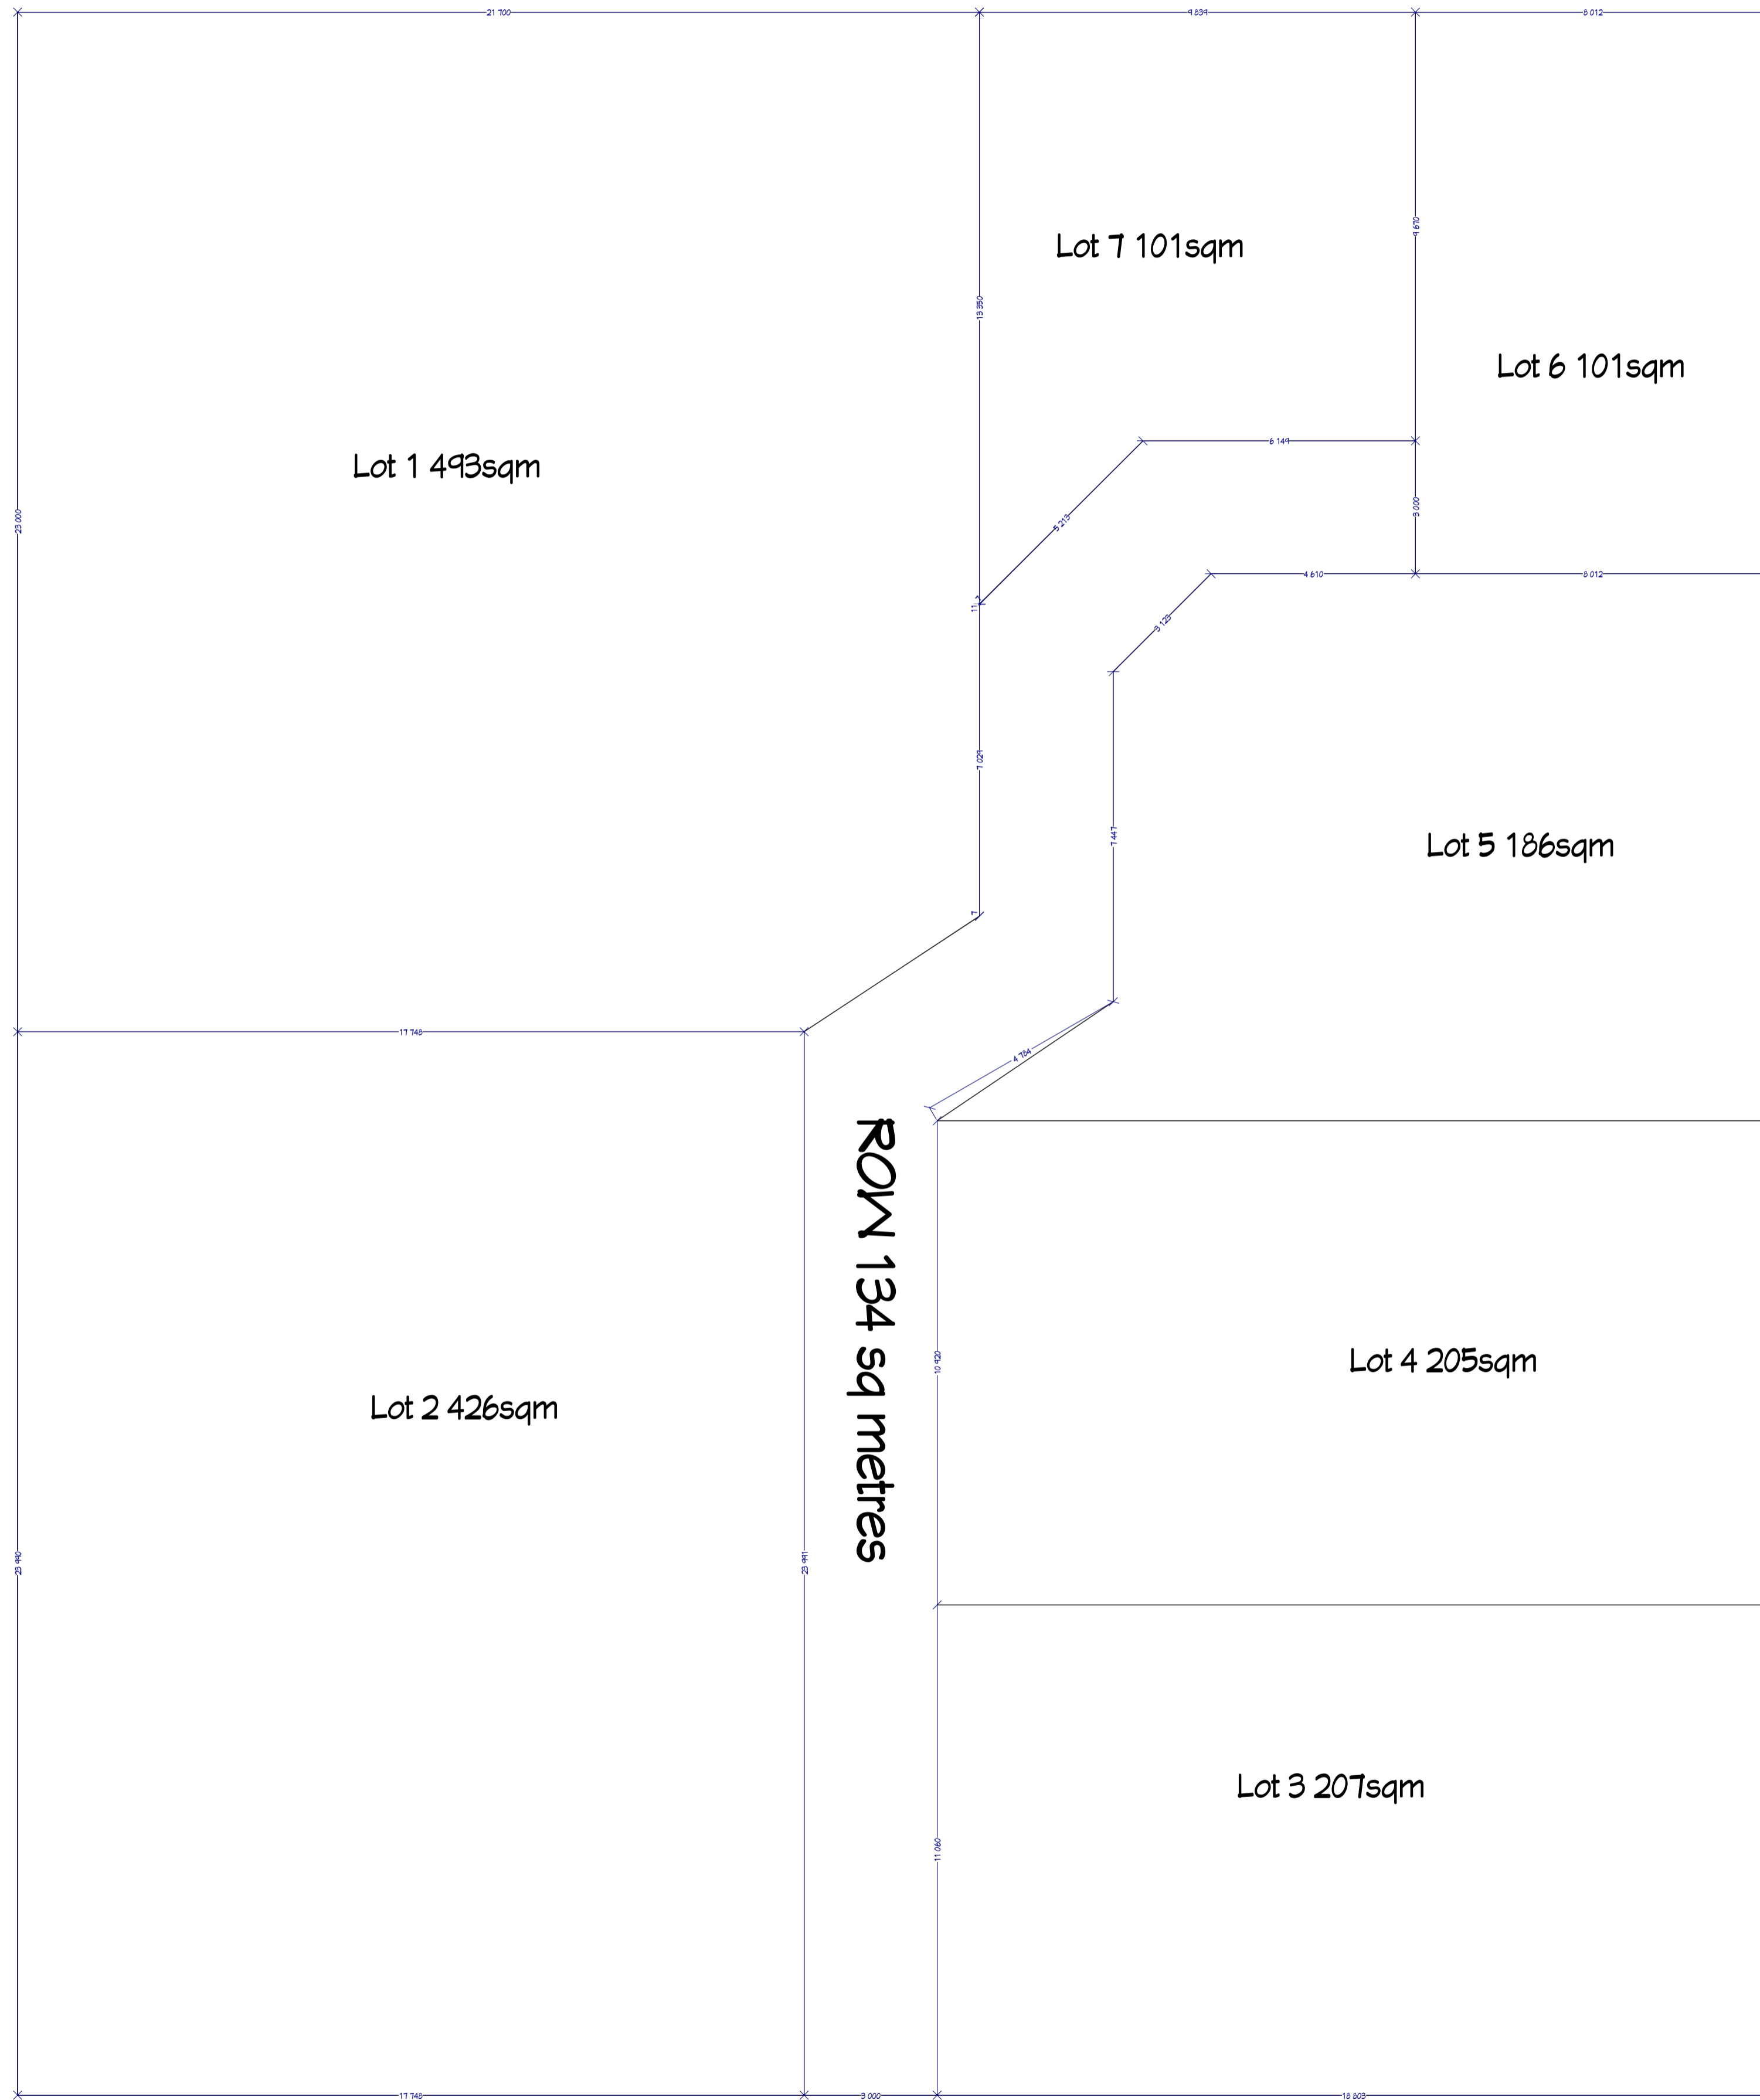

REVISION TABLE

NUMBER	DATE	REVISION BY	DESCRIPTION

SHEET TITLE:


PROJECT DESCRIPTION:
Antroy Properties

DRAWINGS PROVIDED BY:
roy

DATE:
8/02/2024

SCALE:

SHEET:

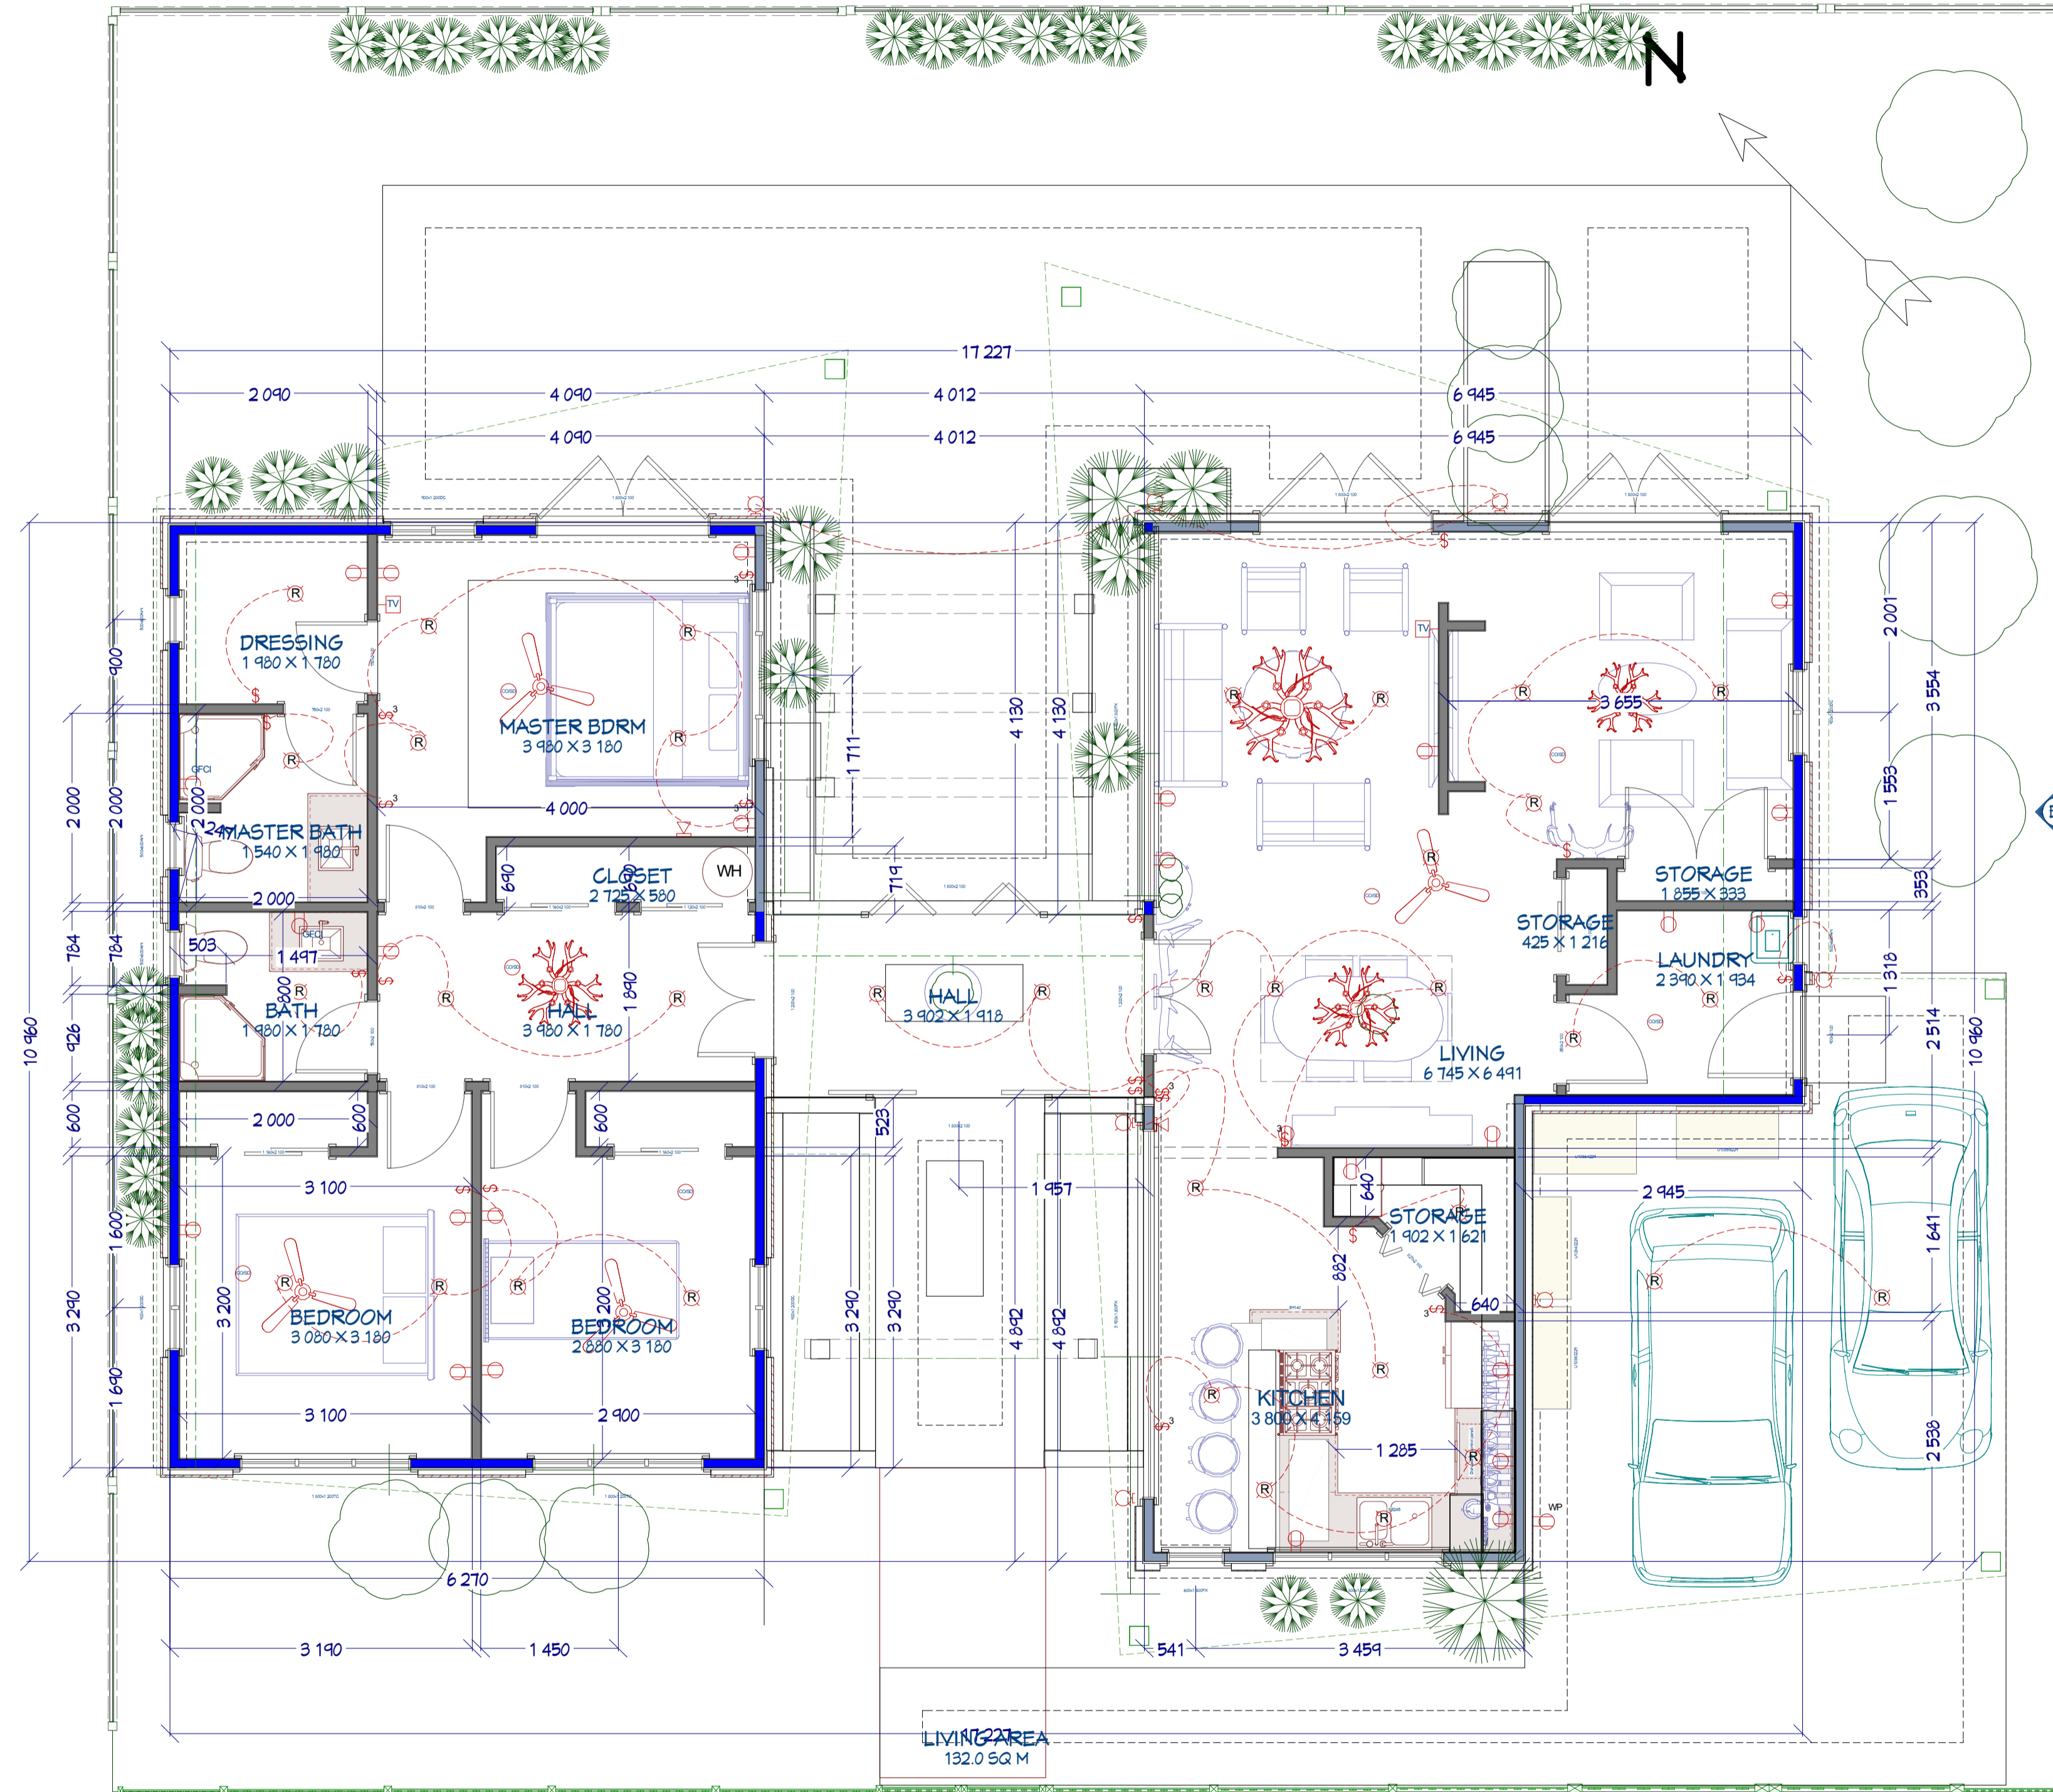

1st Floor

REVISION TABLE
NUMBER DATE REVISION BY DESCRIPTION

SHEET TITLE:

PROJECT DESCRIPTION:

Antroy Properties

DRAWINGS PROVIDED BY:

roy

DATE:

8/02/2024

SCALE:

SHEET:



Elevation 4



Elevation 5



Elevation 3



Elevation 6

REVISION TABLE
NUMBER DATE REVISION BY DESCRIPTION

NUMBER	DATE	REVISION BY	DESCRIPTION


SHEET TITLE:
Antroy Properties

PROJECT DESCRIPTION:
roy

DRAWINGS PROVIDED BY:
DATE:
8/02/2024

SCALE:

SHEET:

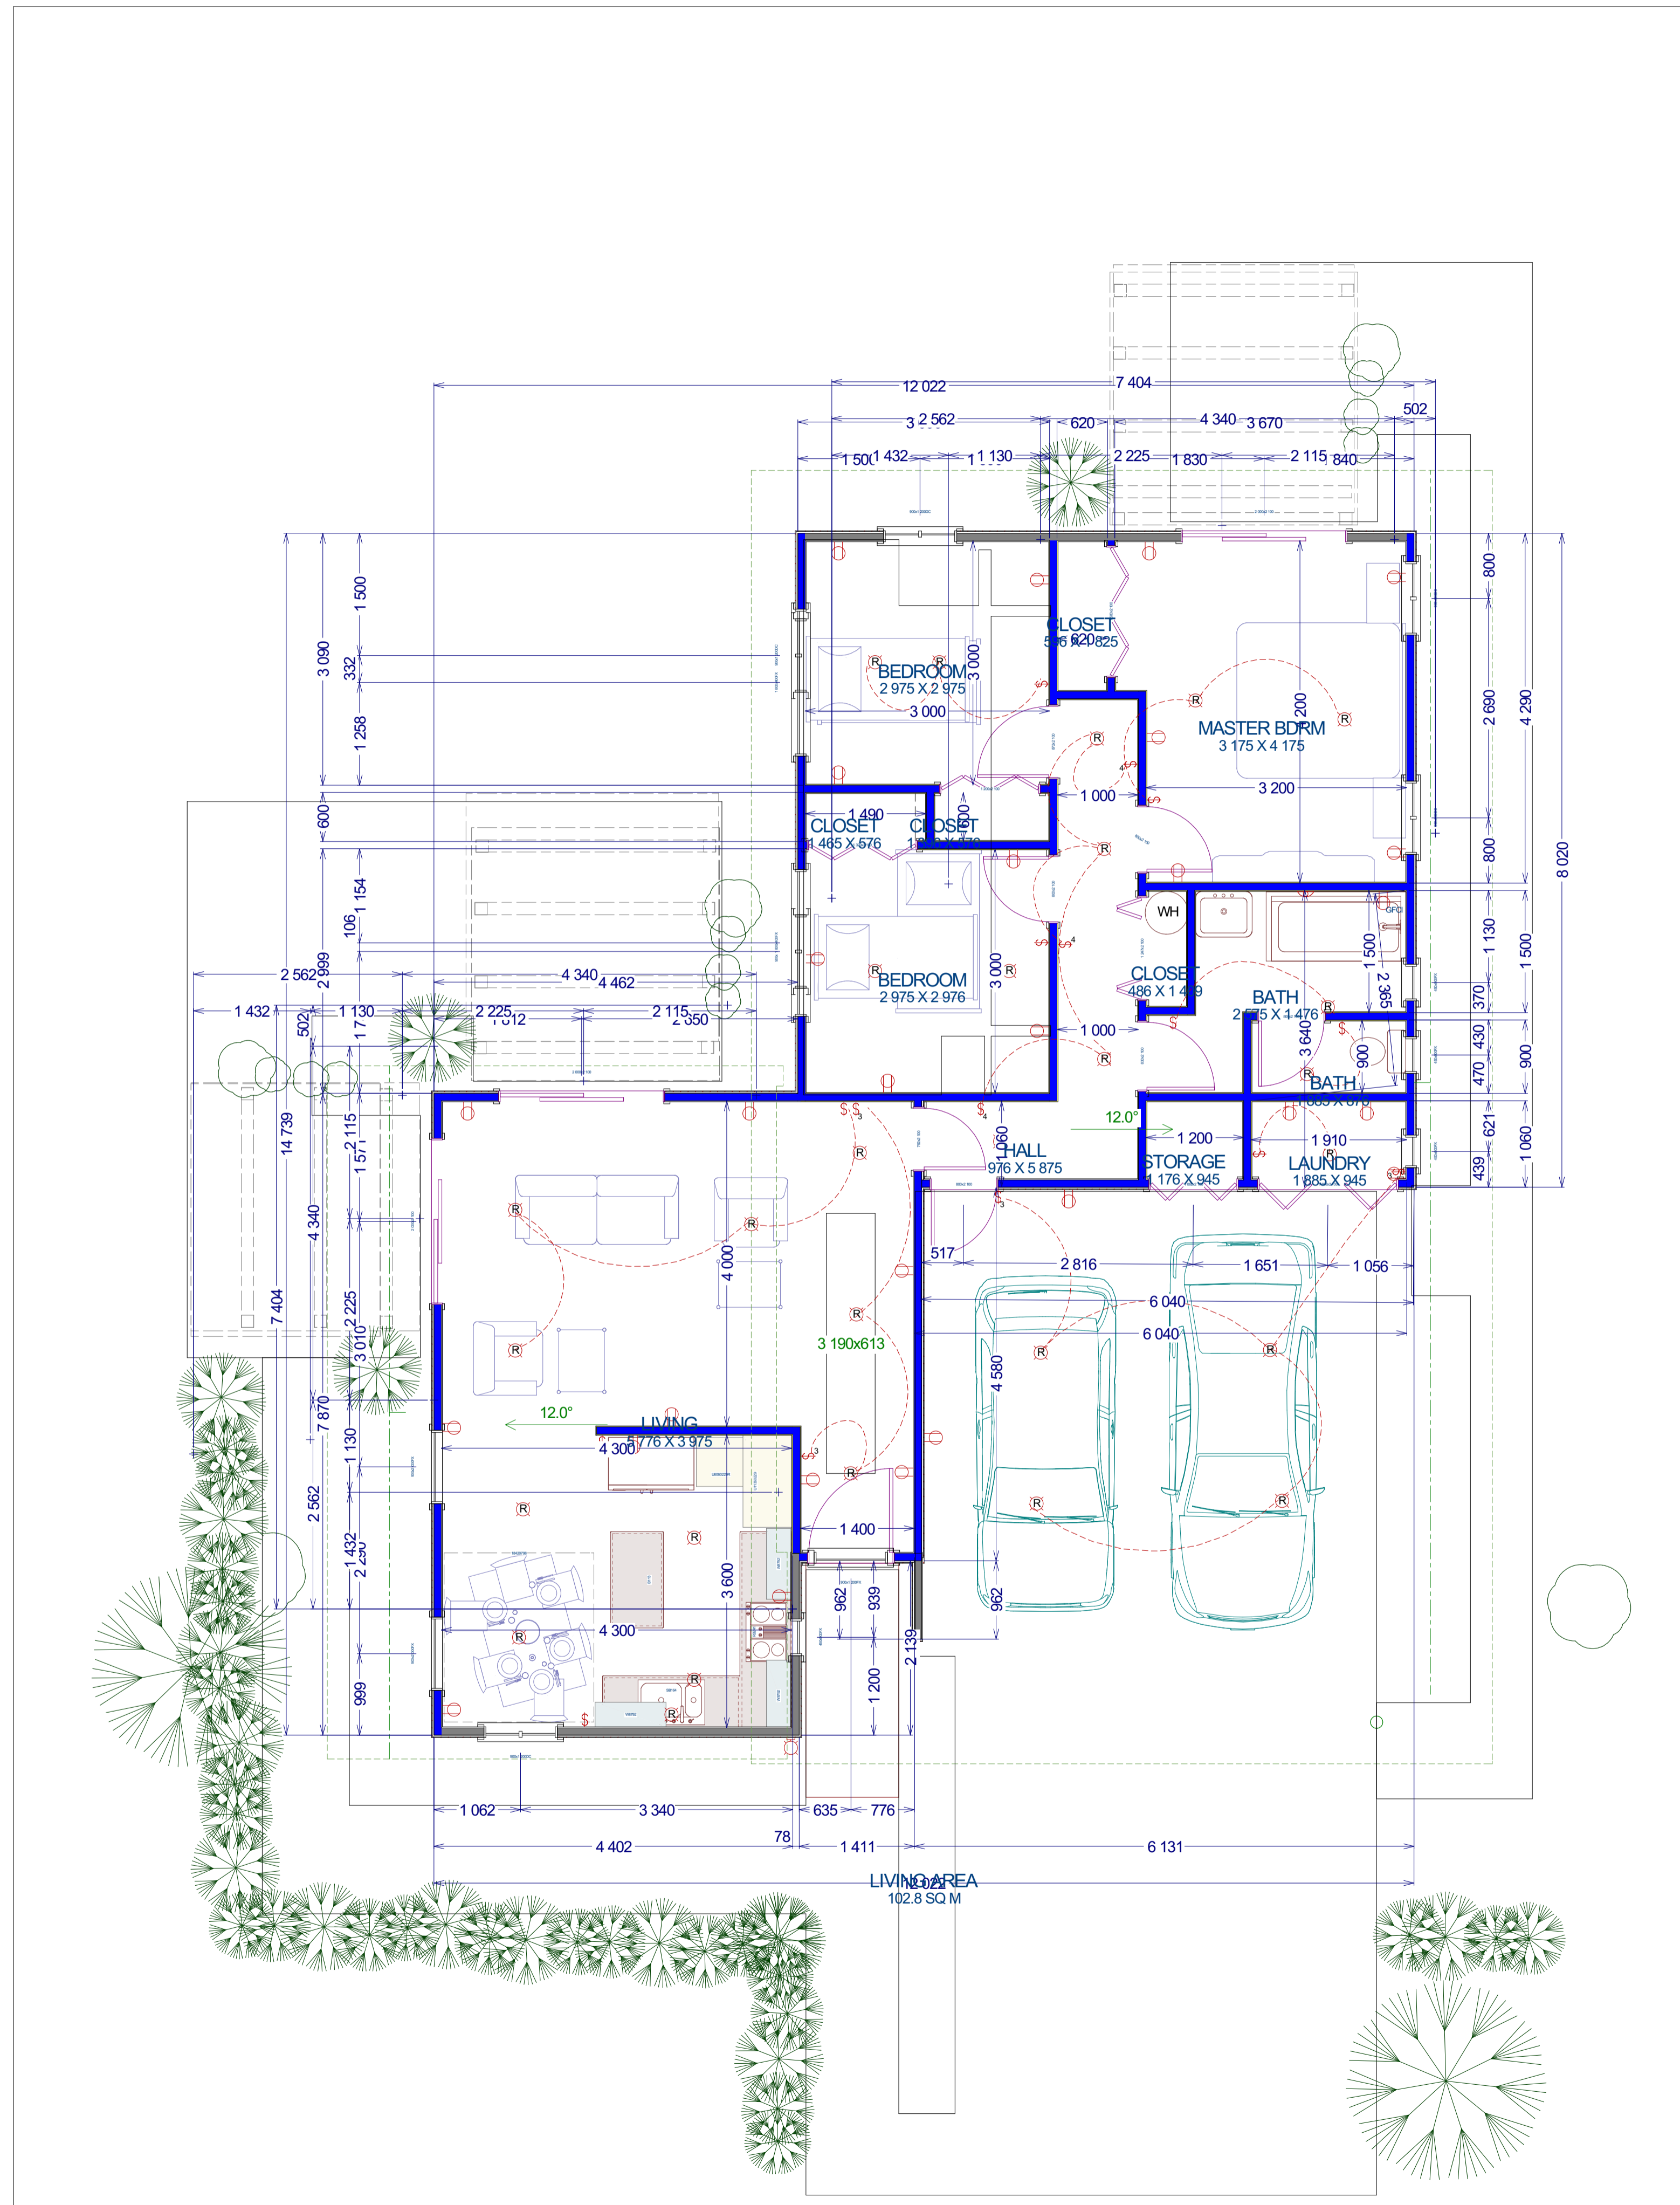

1st Floor

NUMBER	DATE	REVISION TABLE	REVISOR	DESCRIPTION

SHEET TITLE:

PROJECT DESCRIPTION:
Antroy Properties

DRAWINGS PROVIDED BY:
roy

DATE:
 8/02/2024

SCALE:

SHEET:




Elevation 10



Elevation 11



Elevation 12

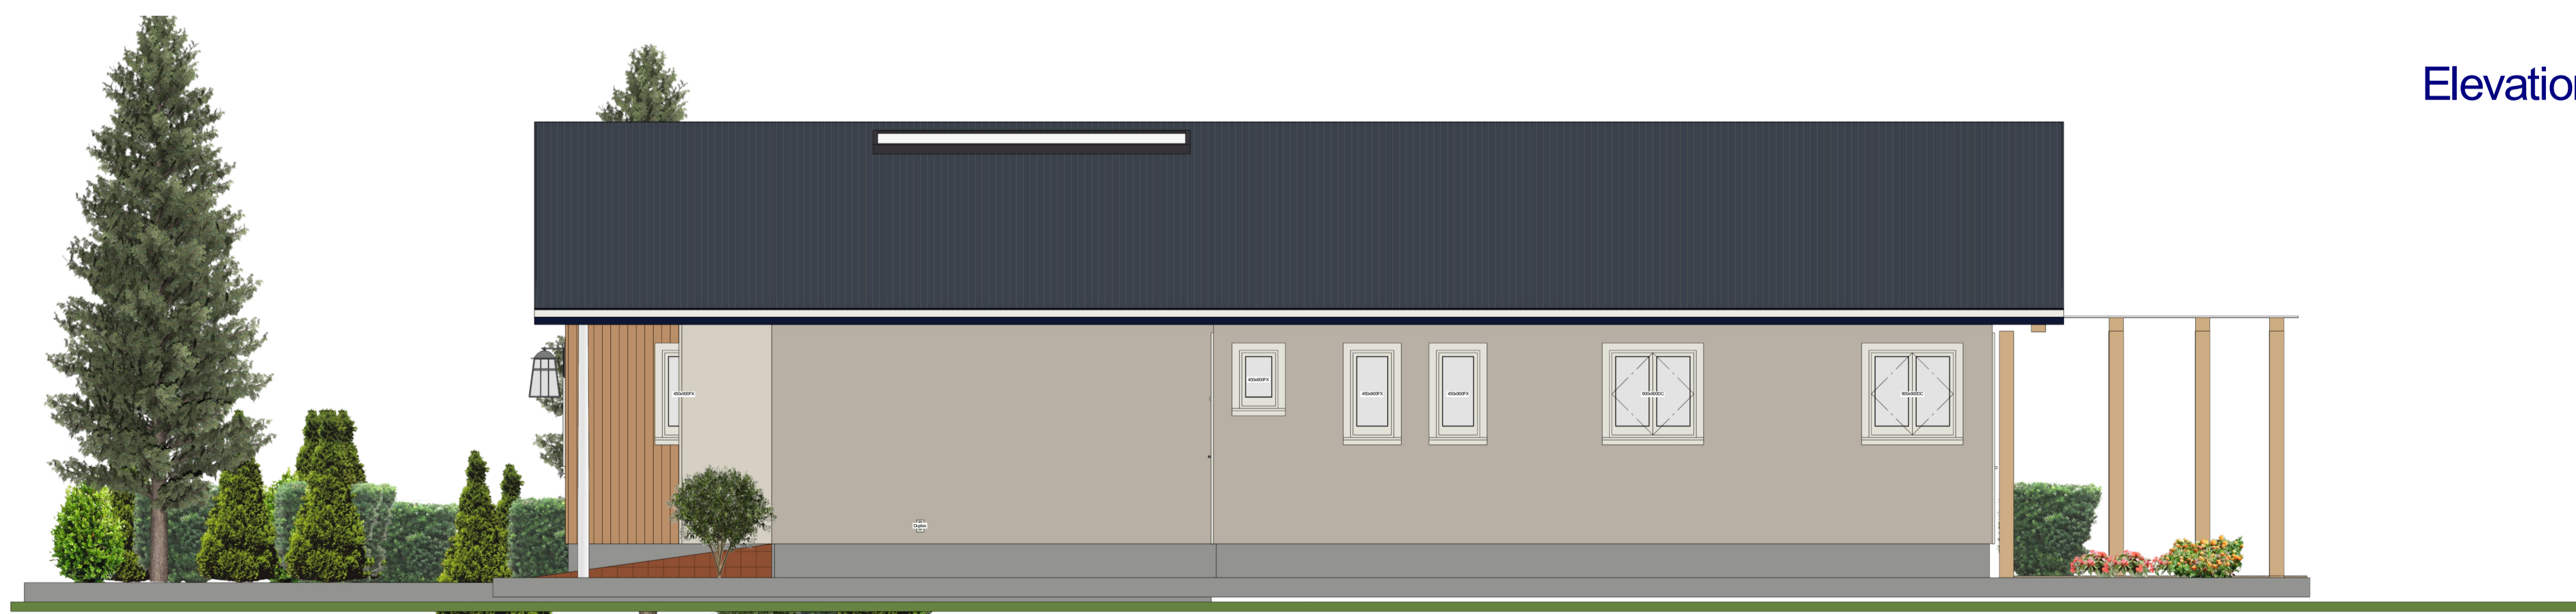

Elevation 13

REVISION TABLE
NUMBER DATE REVISION BY DESCRIPTION

SHEET TITLE:

PROJECT DESCRIPTION:

Antroy Properties

DRAWINGS PROVIDED BY:



roy

DATE:


8/02/2024

SCALE:

SHEET:

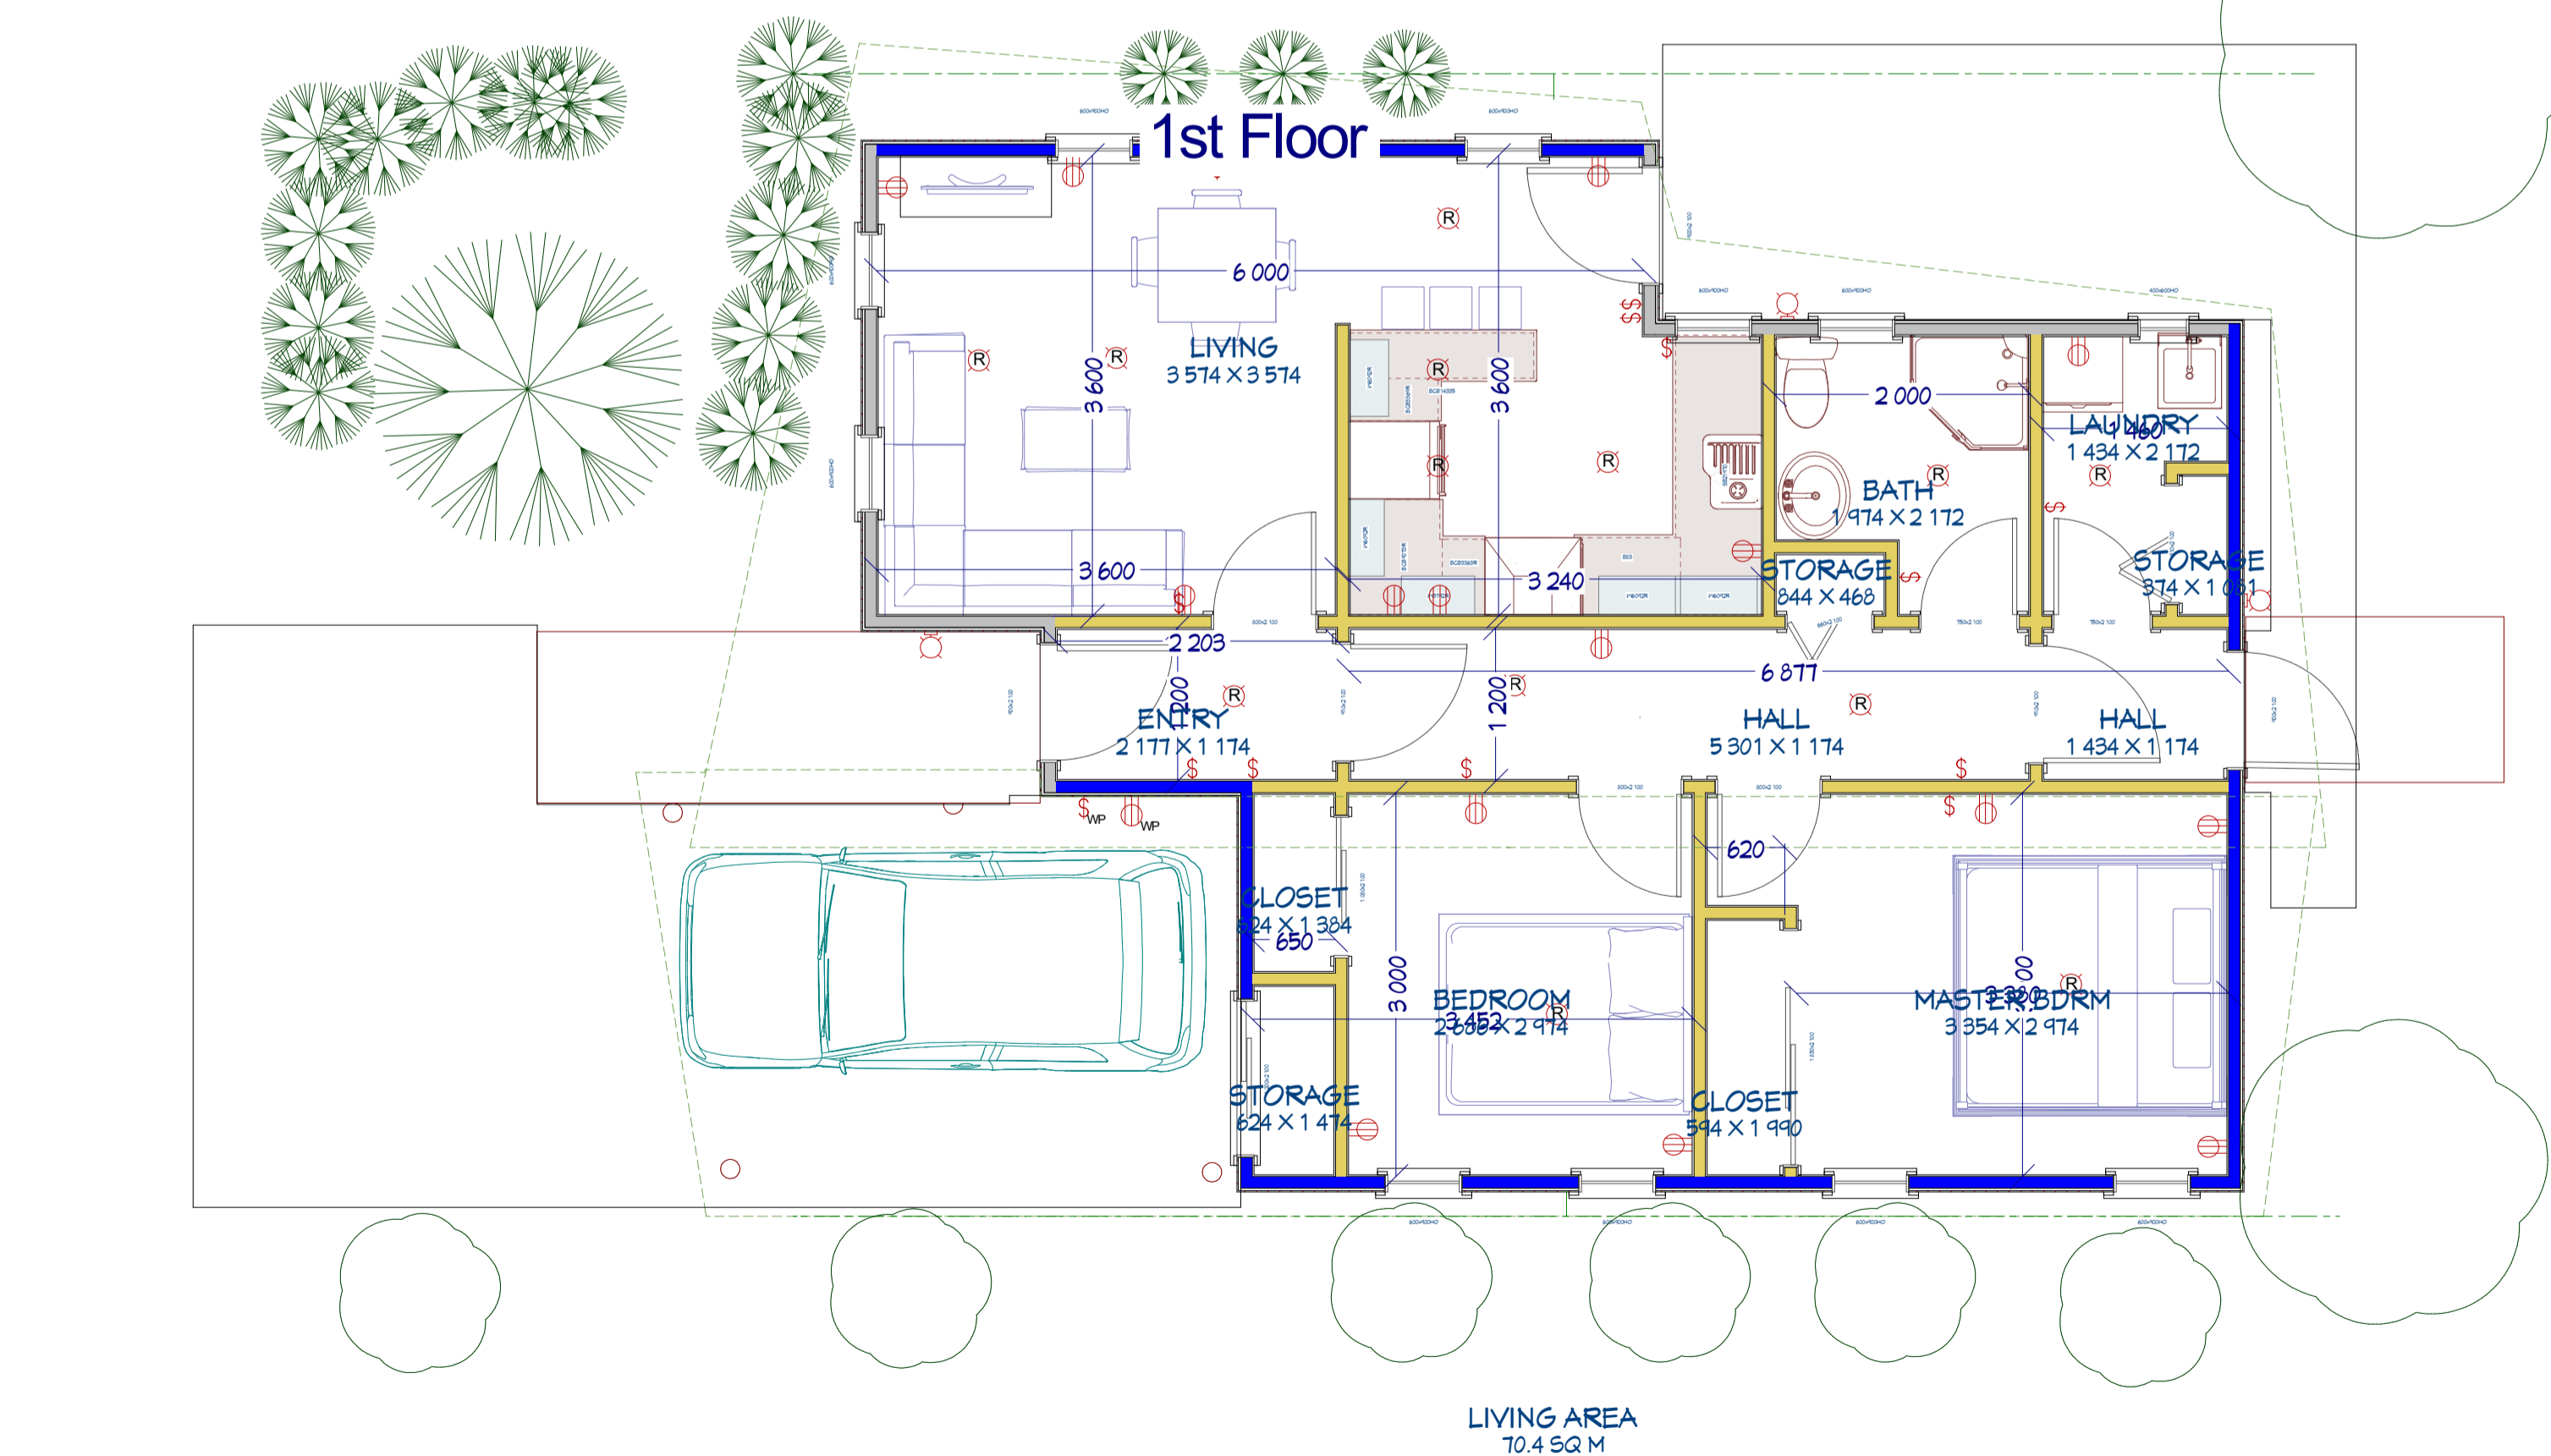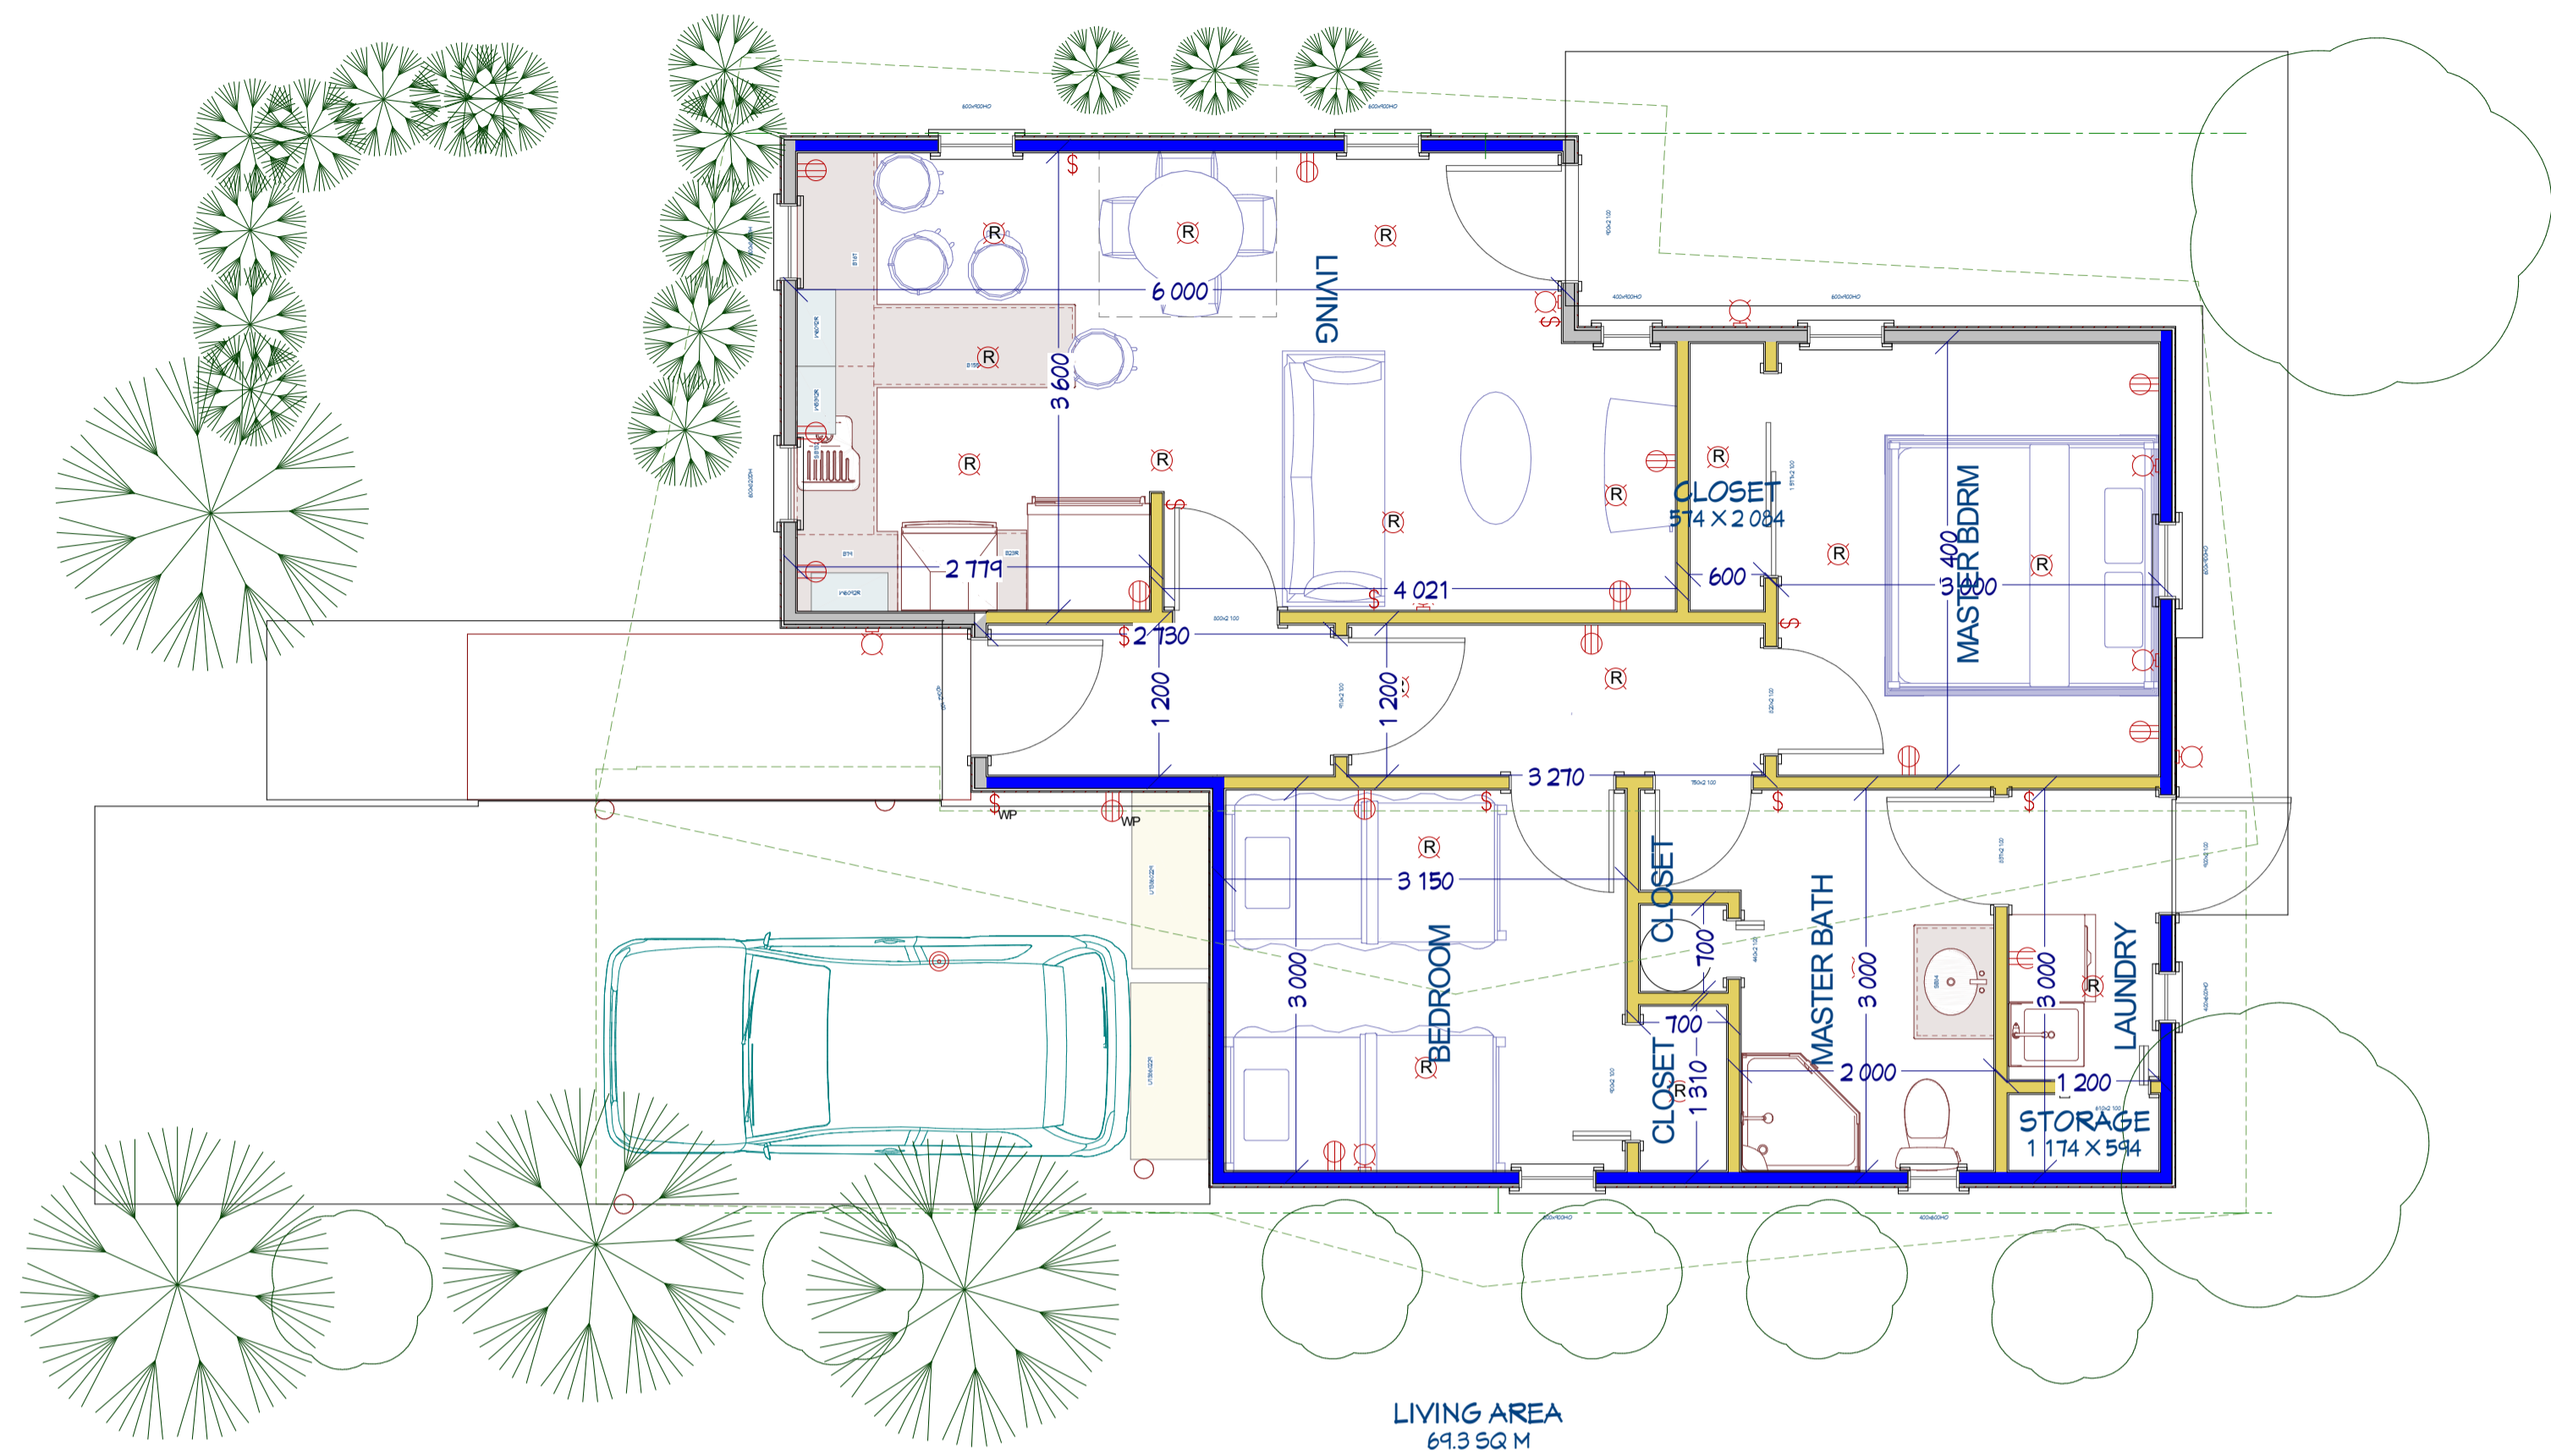

1st Floor

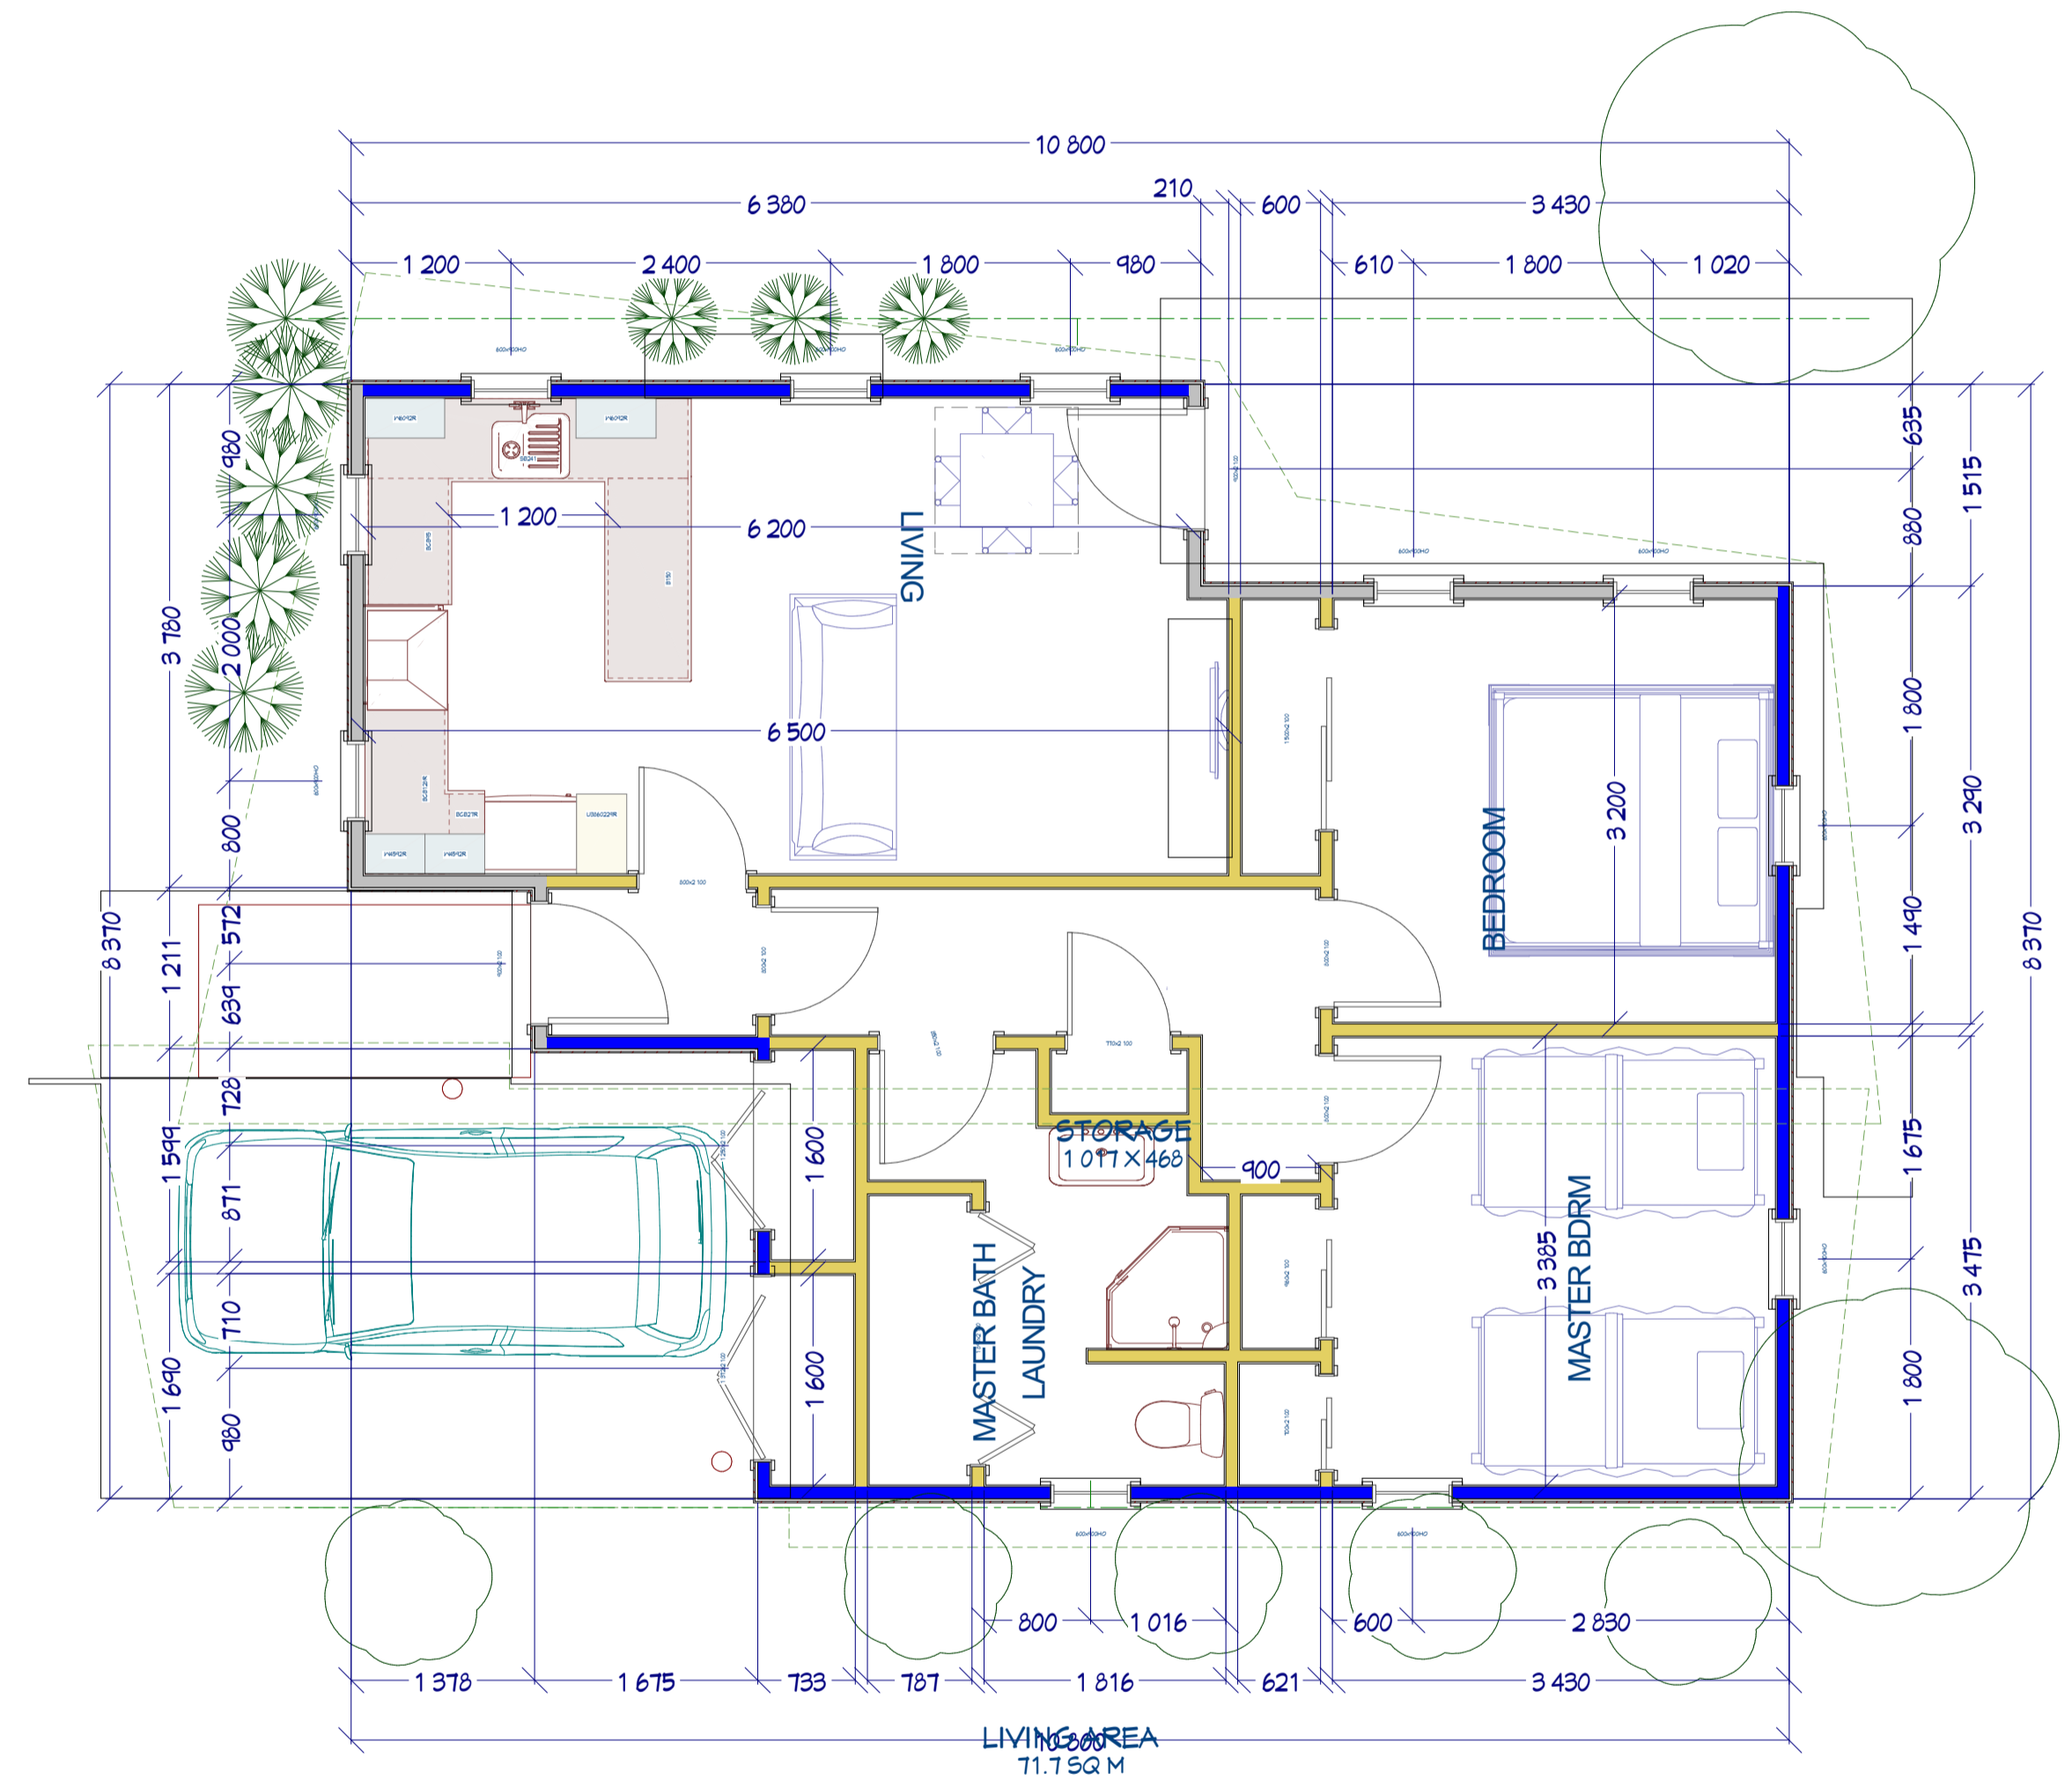

1st Floor

NUMBER	DATE	REVISION TABLE	REVISOR	DESCRIPTION

SHEET TITLE:

PROJECT DESCRIPTION:

DRAWINGS PROVIDED BY:

DATE:


8/02/2024

SCALE:


SHEET:

Antroy Properties


roy

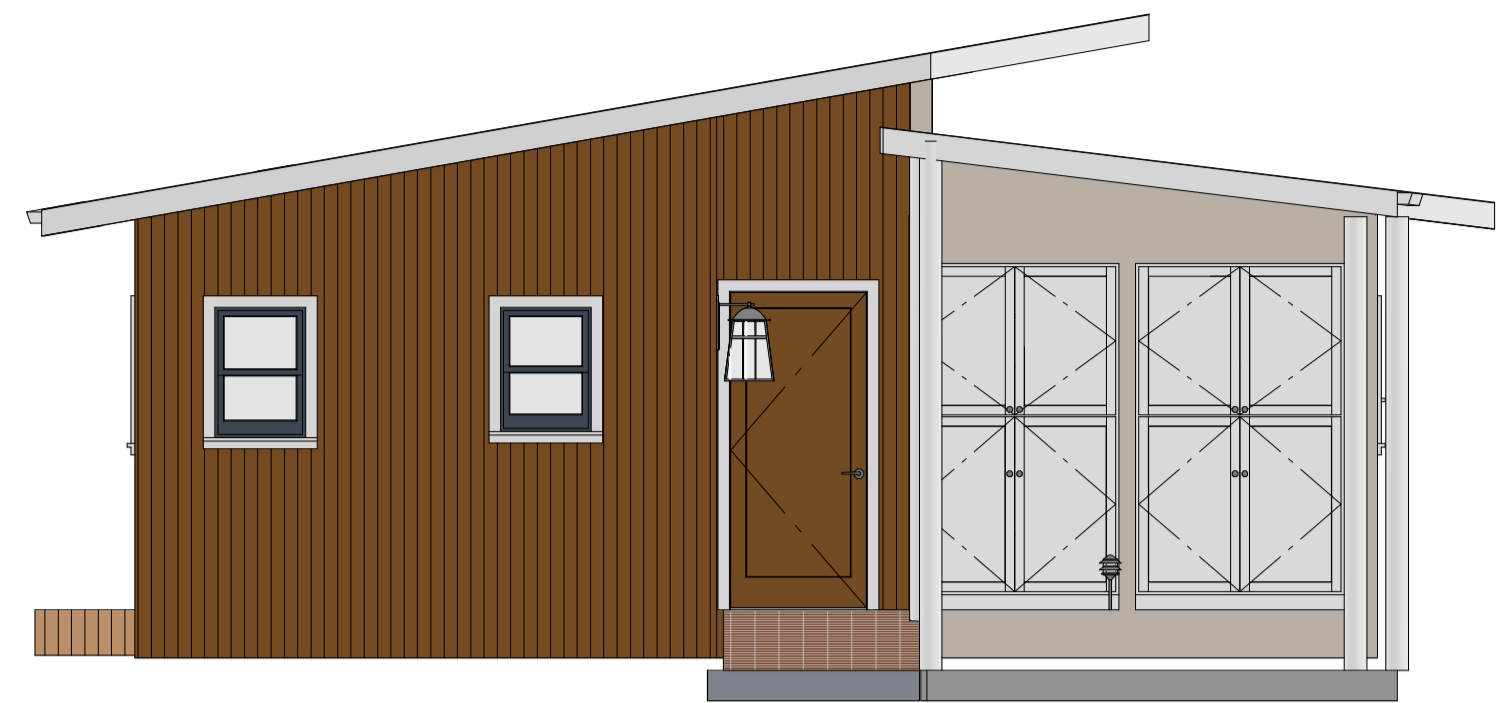


Elevation 2

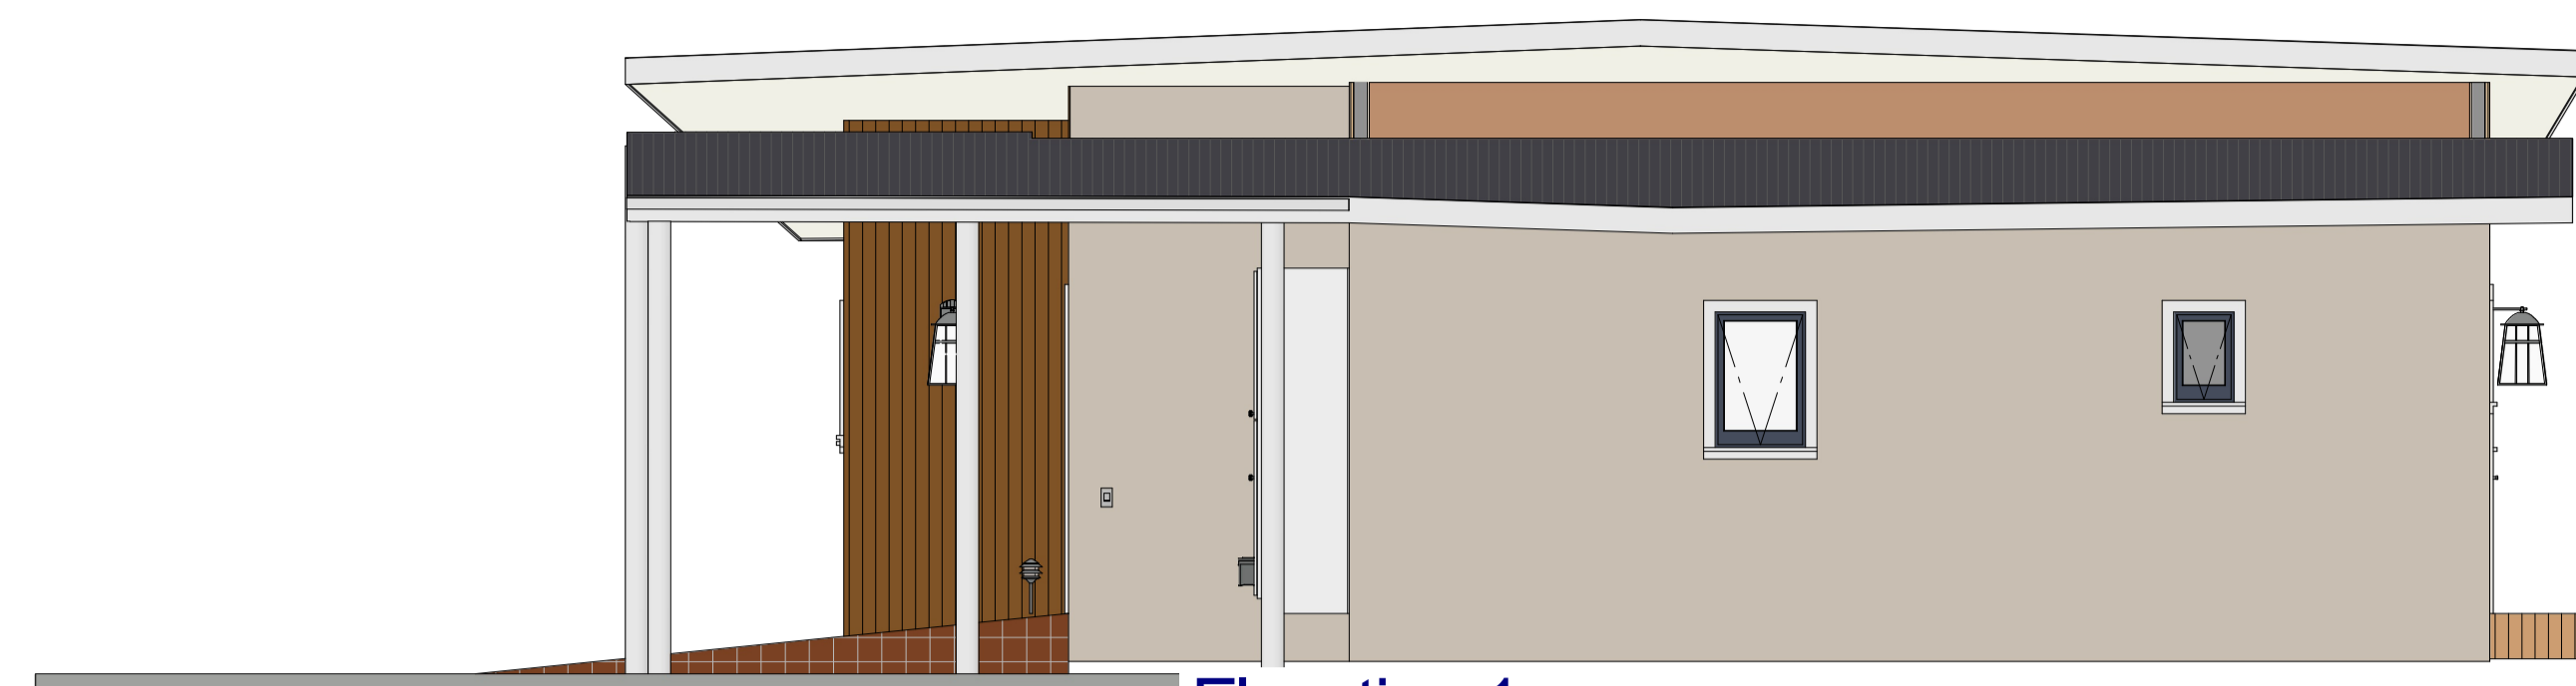


Elevation 1

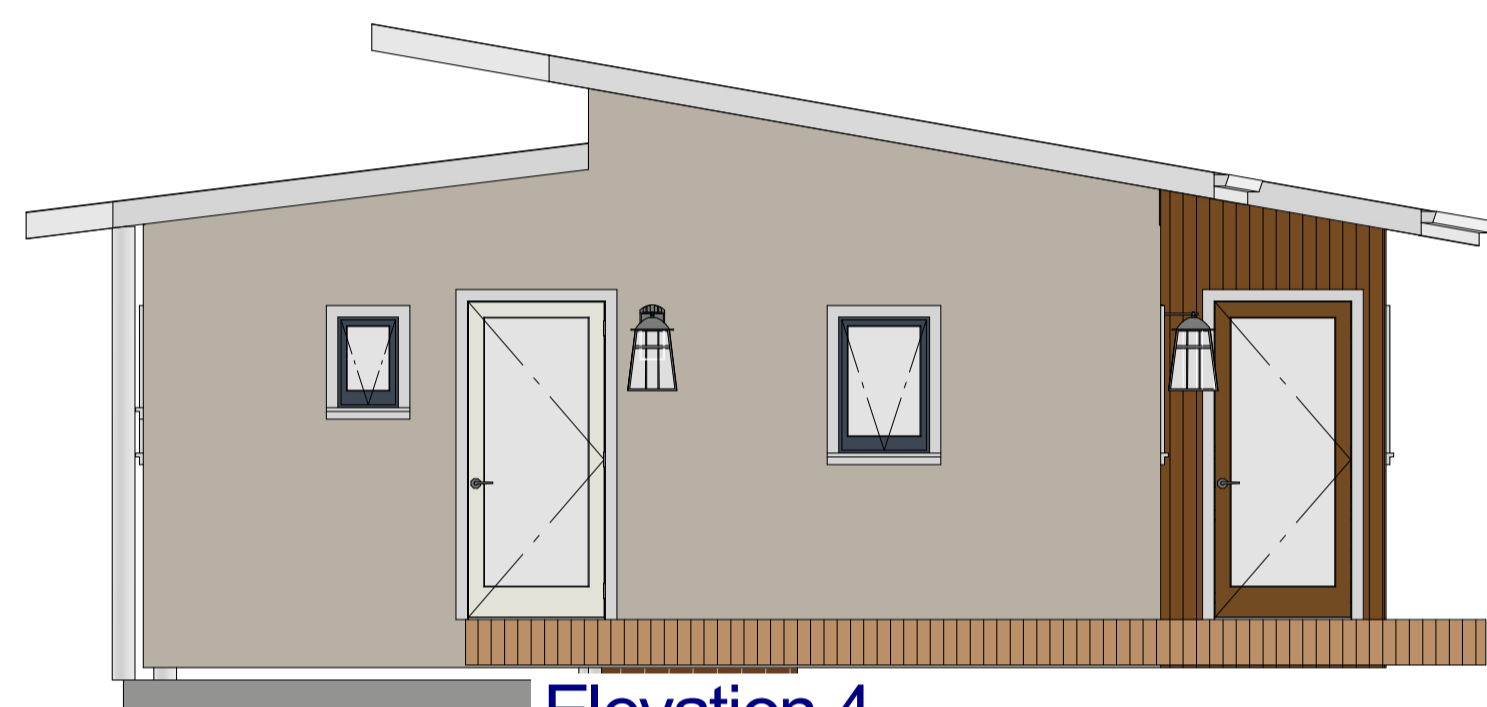

Elevation 4

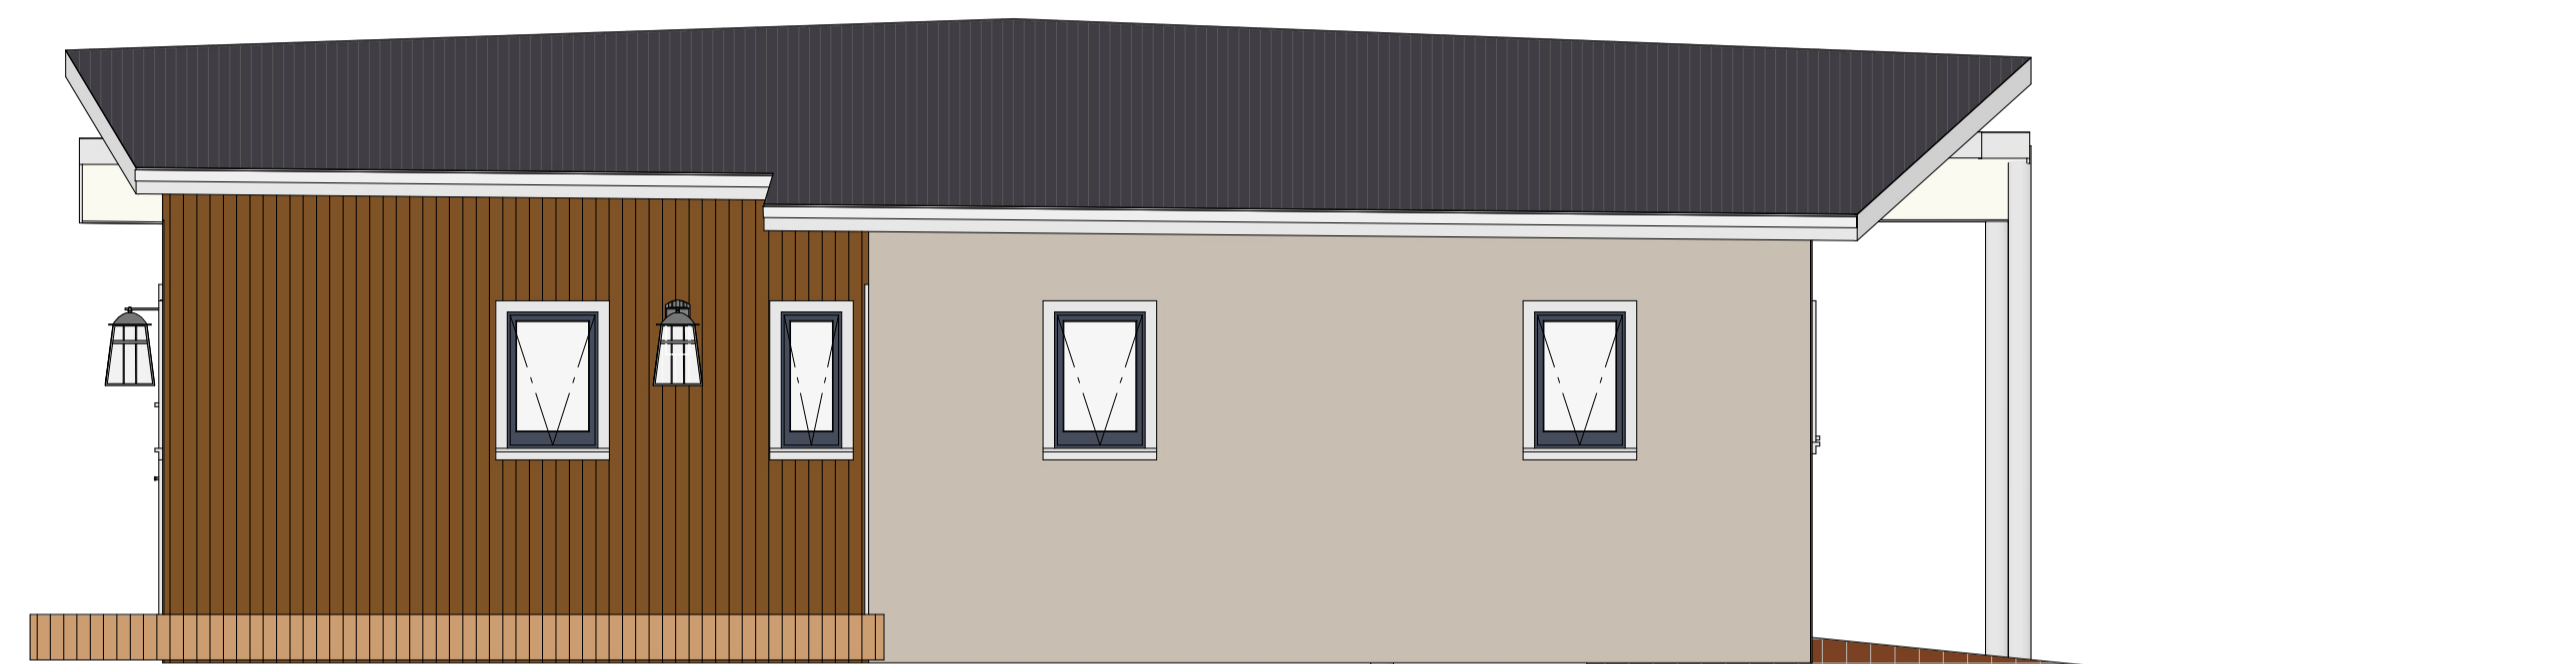

Elevation 3

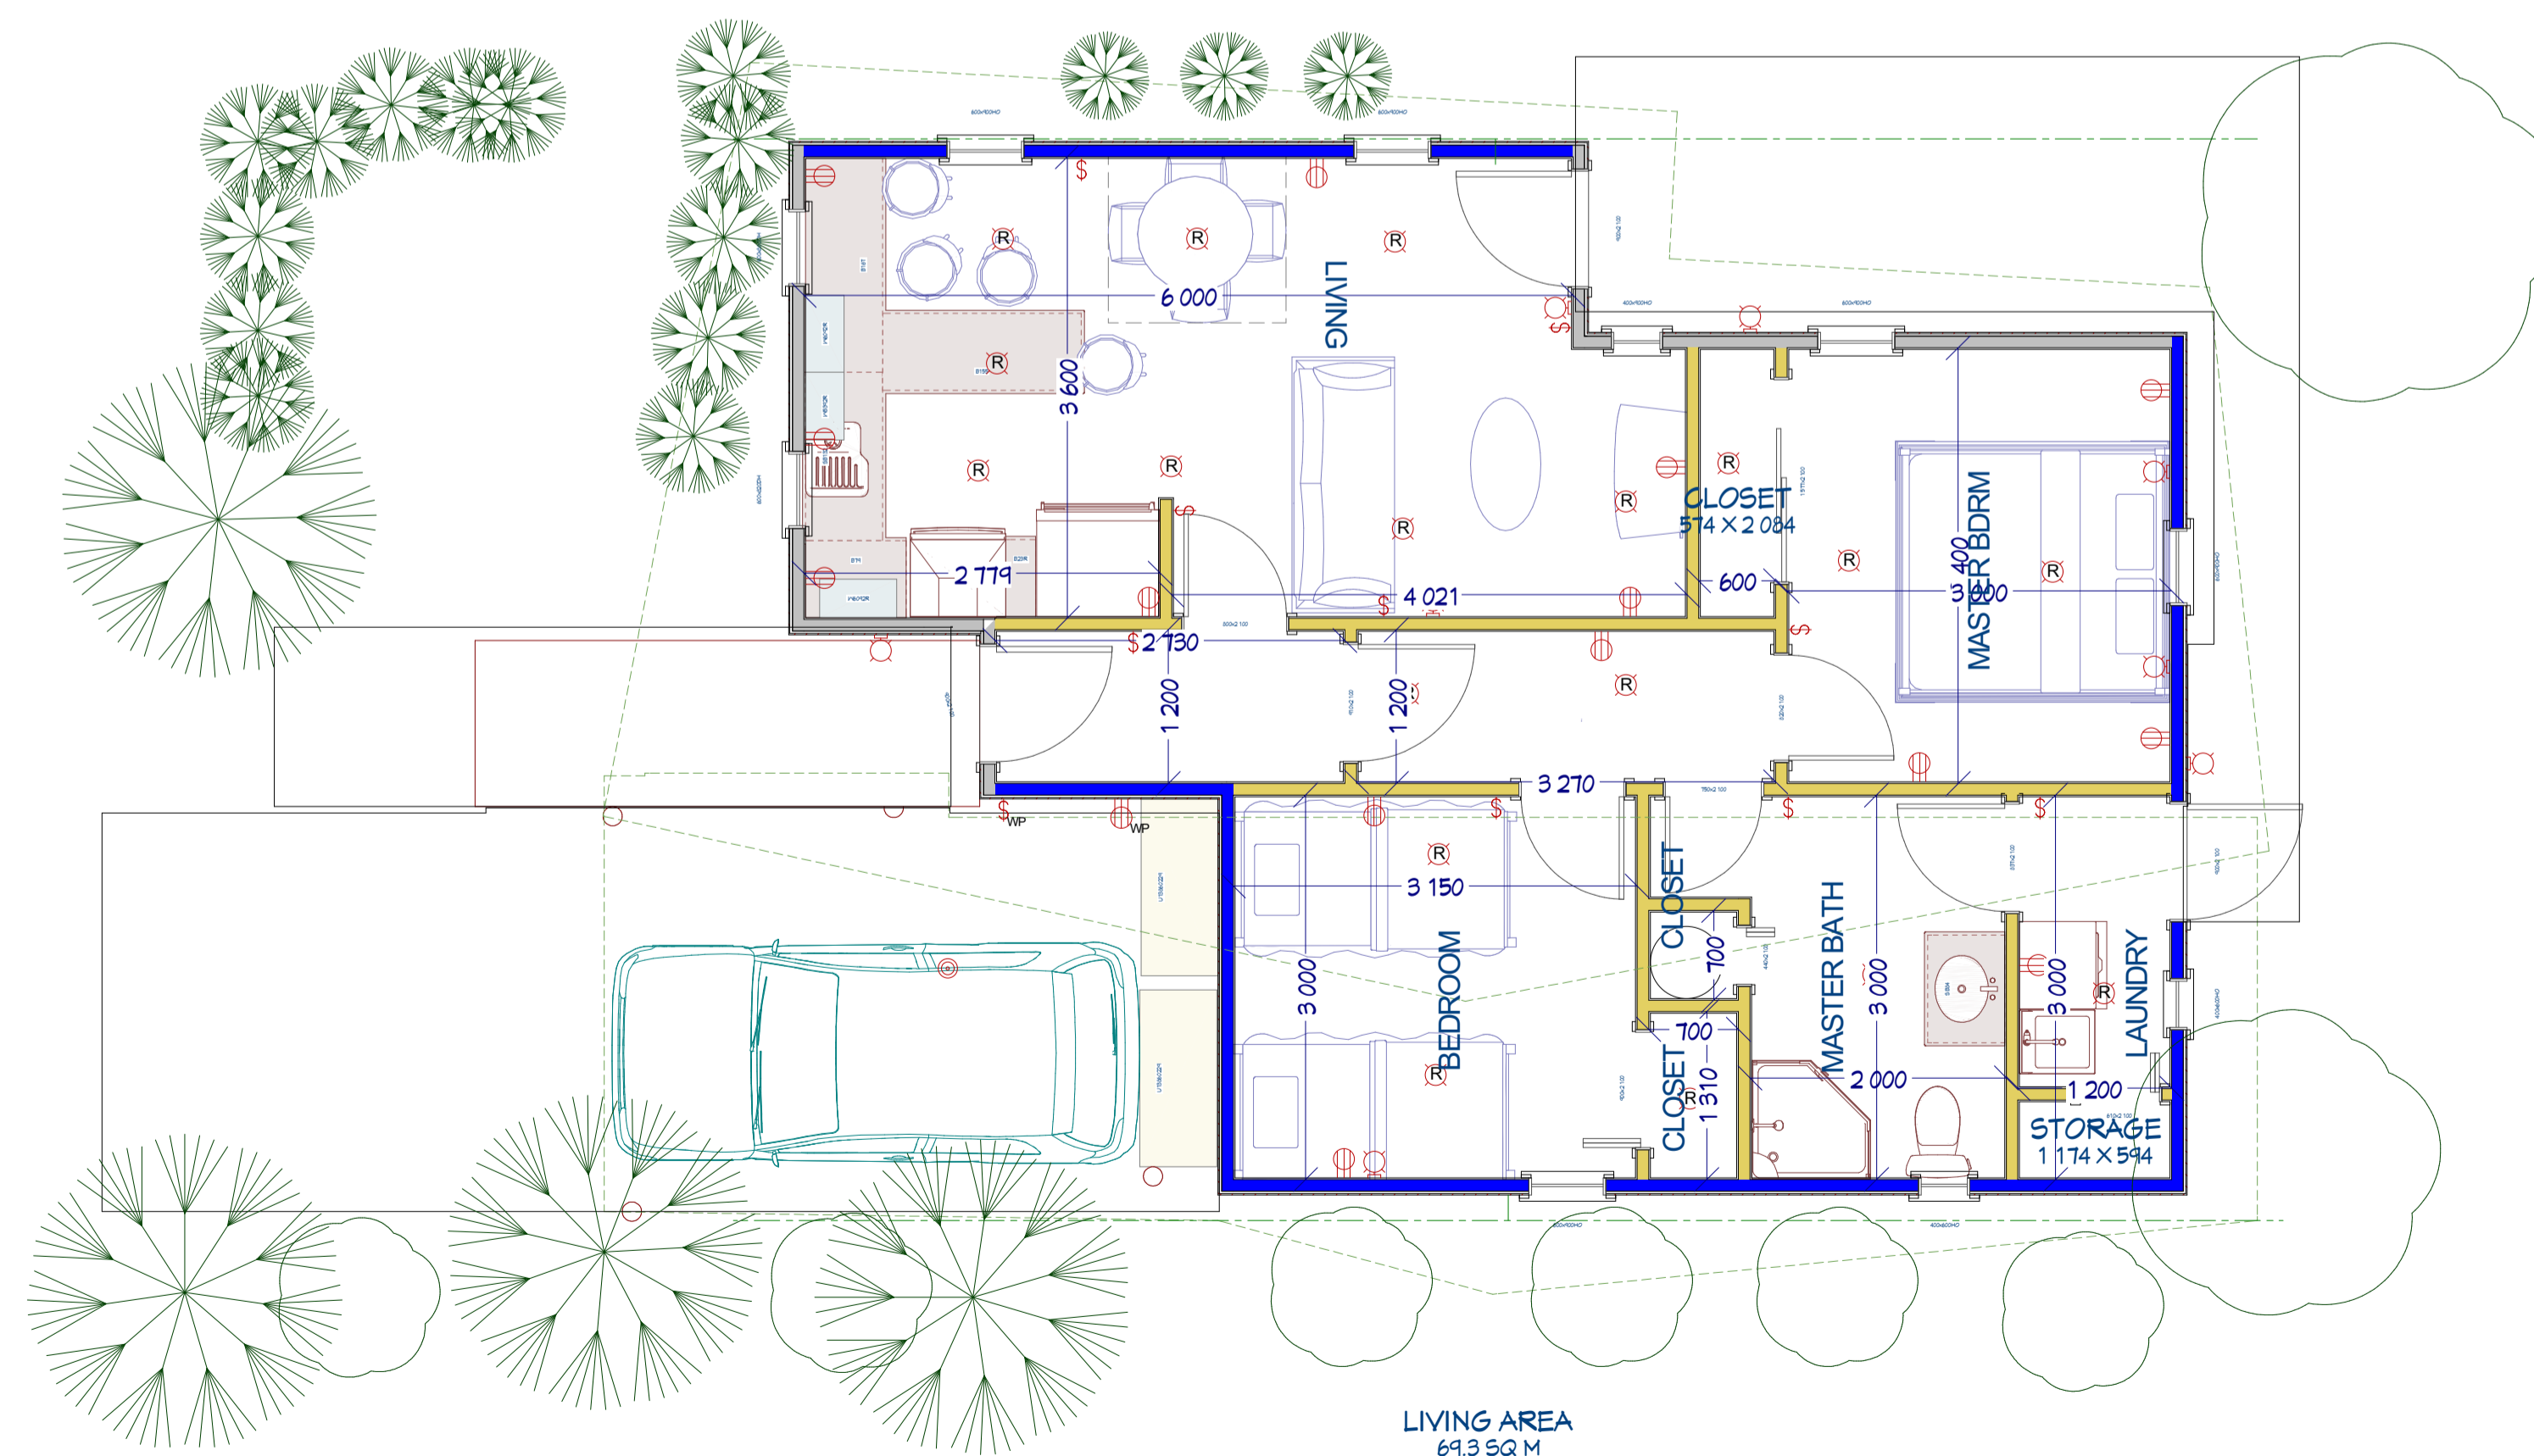

1st Floor

REVISION TABLE
NUMBER DATE REVISION BY DESCRIPTION

SHEET TITLE:

PROJECT DESCRIPTION:

Antroy Properties

DRAWINGS PROVIDED BY:


roy

DATE:


8/02/2024

SCALE:


SHEET:

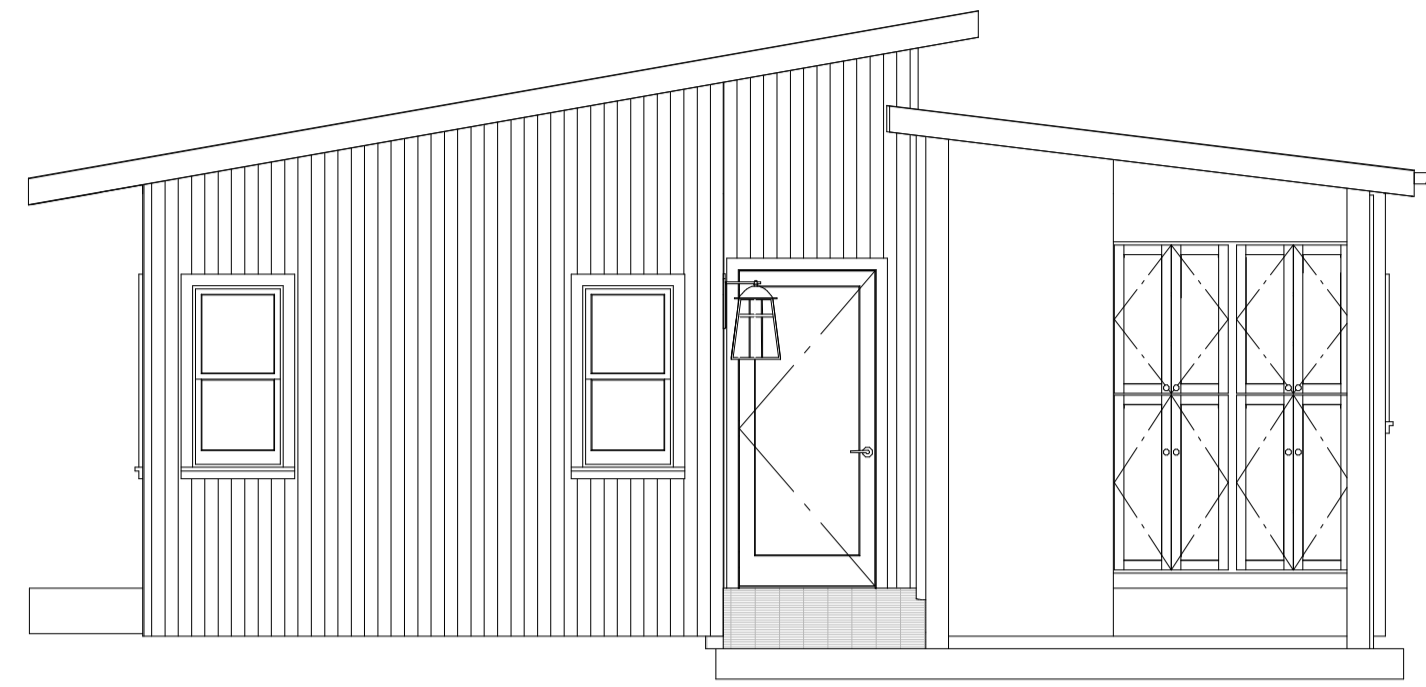


Elevation 2

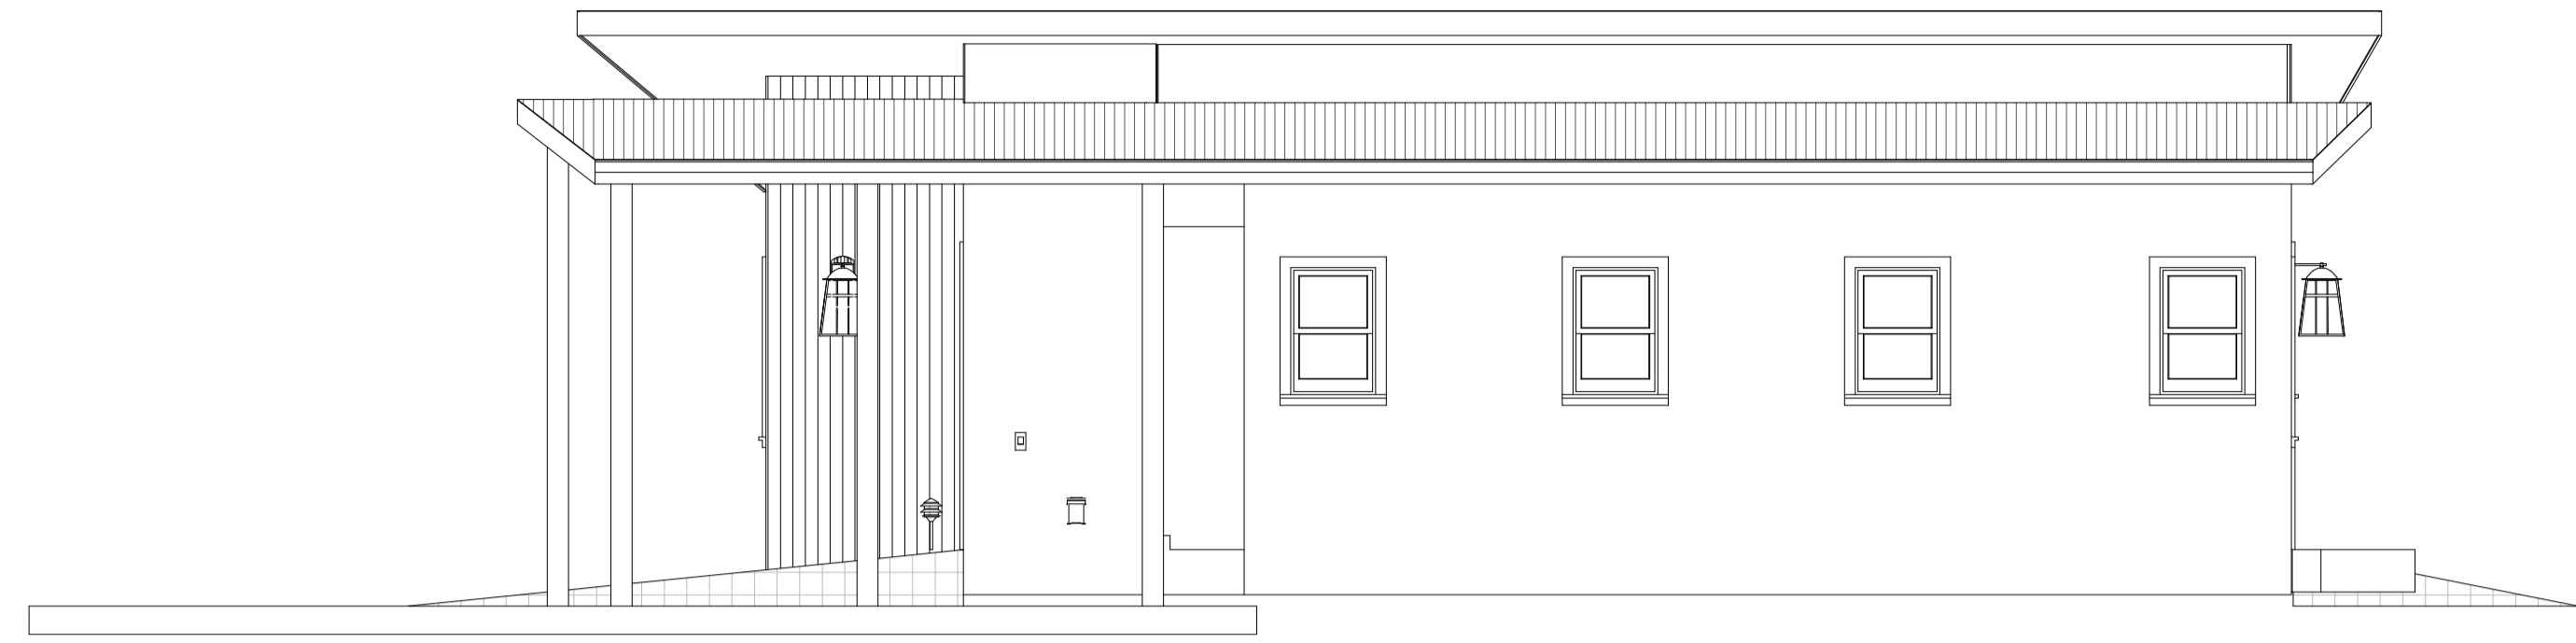


Elevation 1

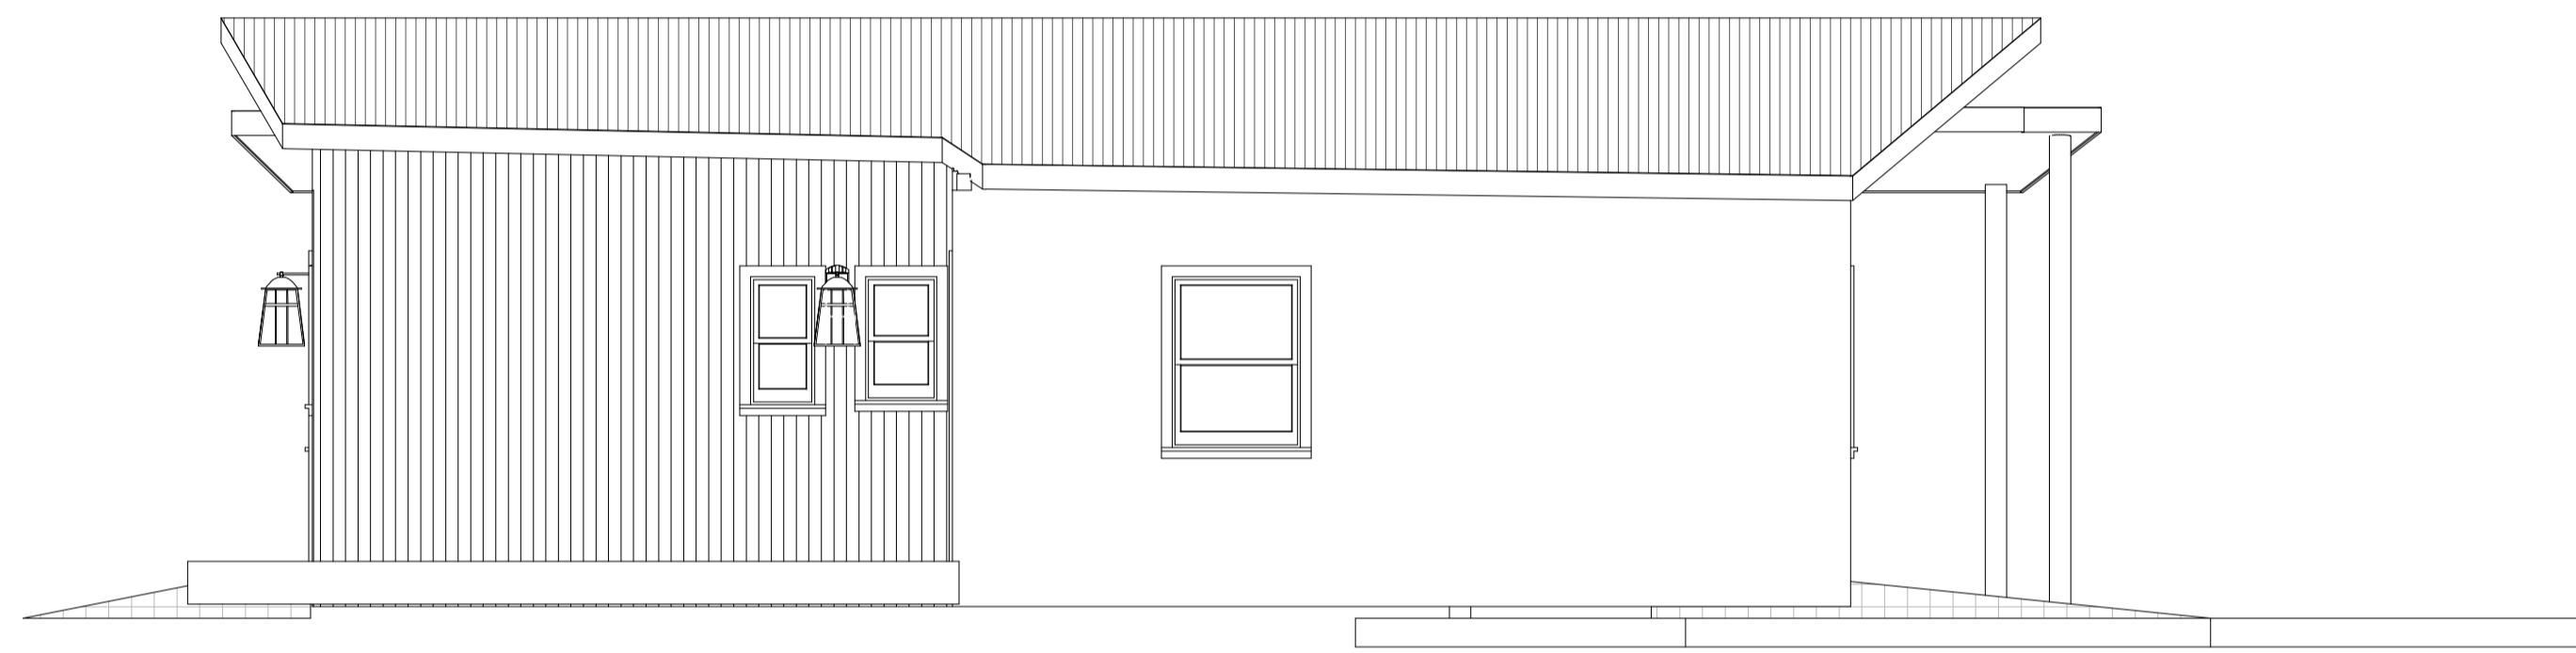

Elevation 3

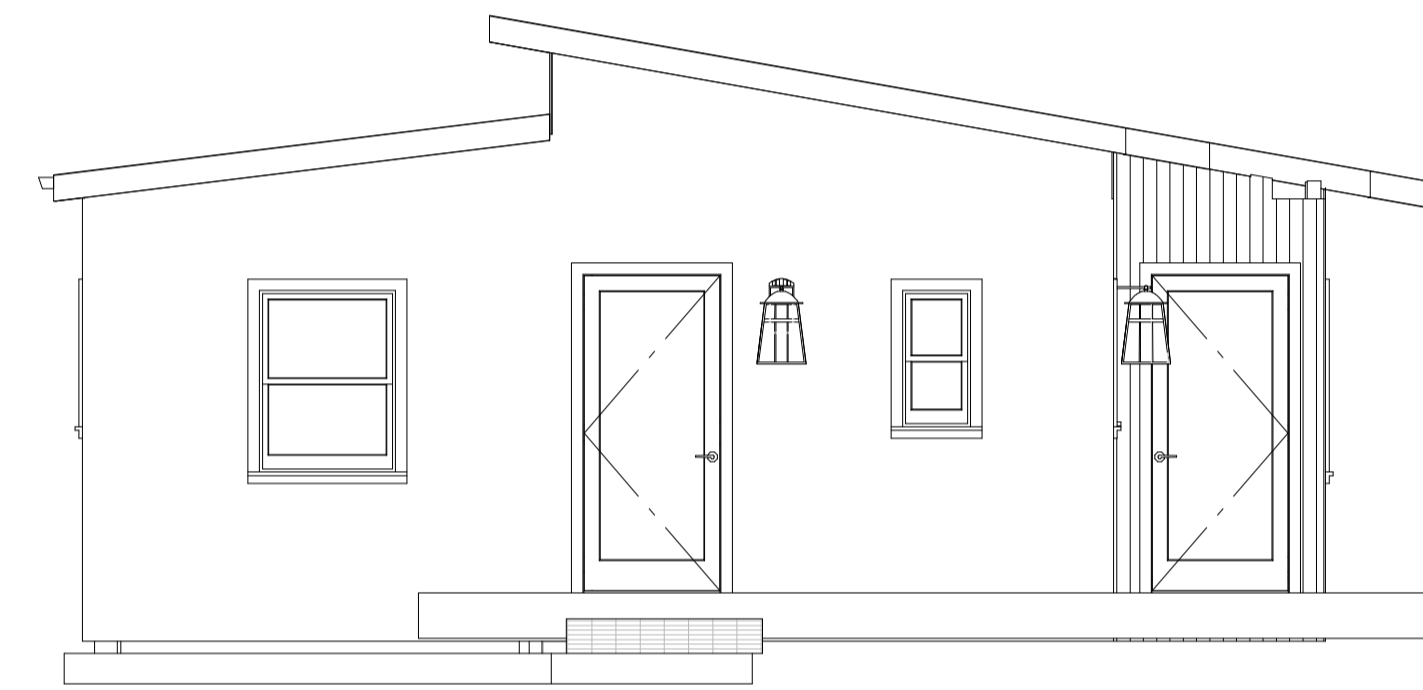

Elevation 4

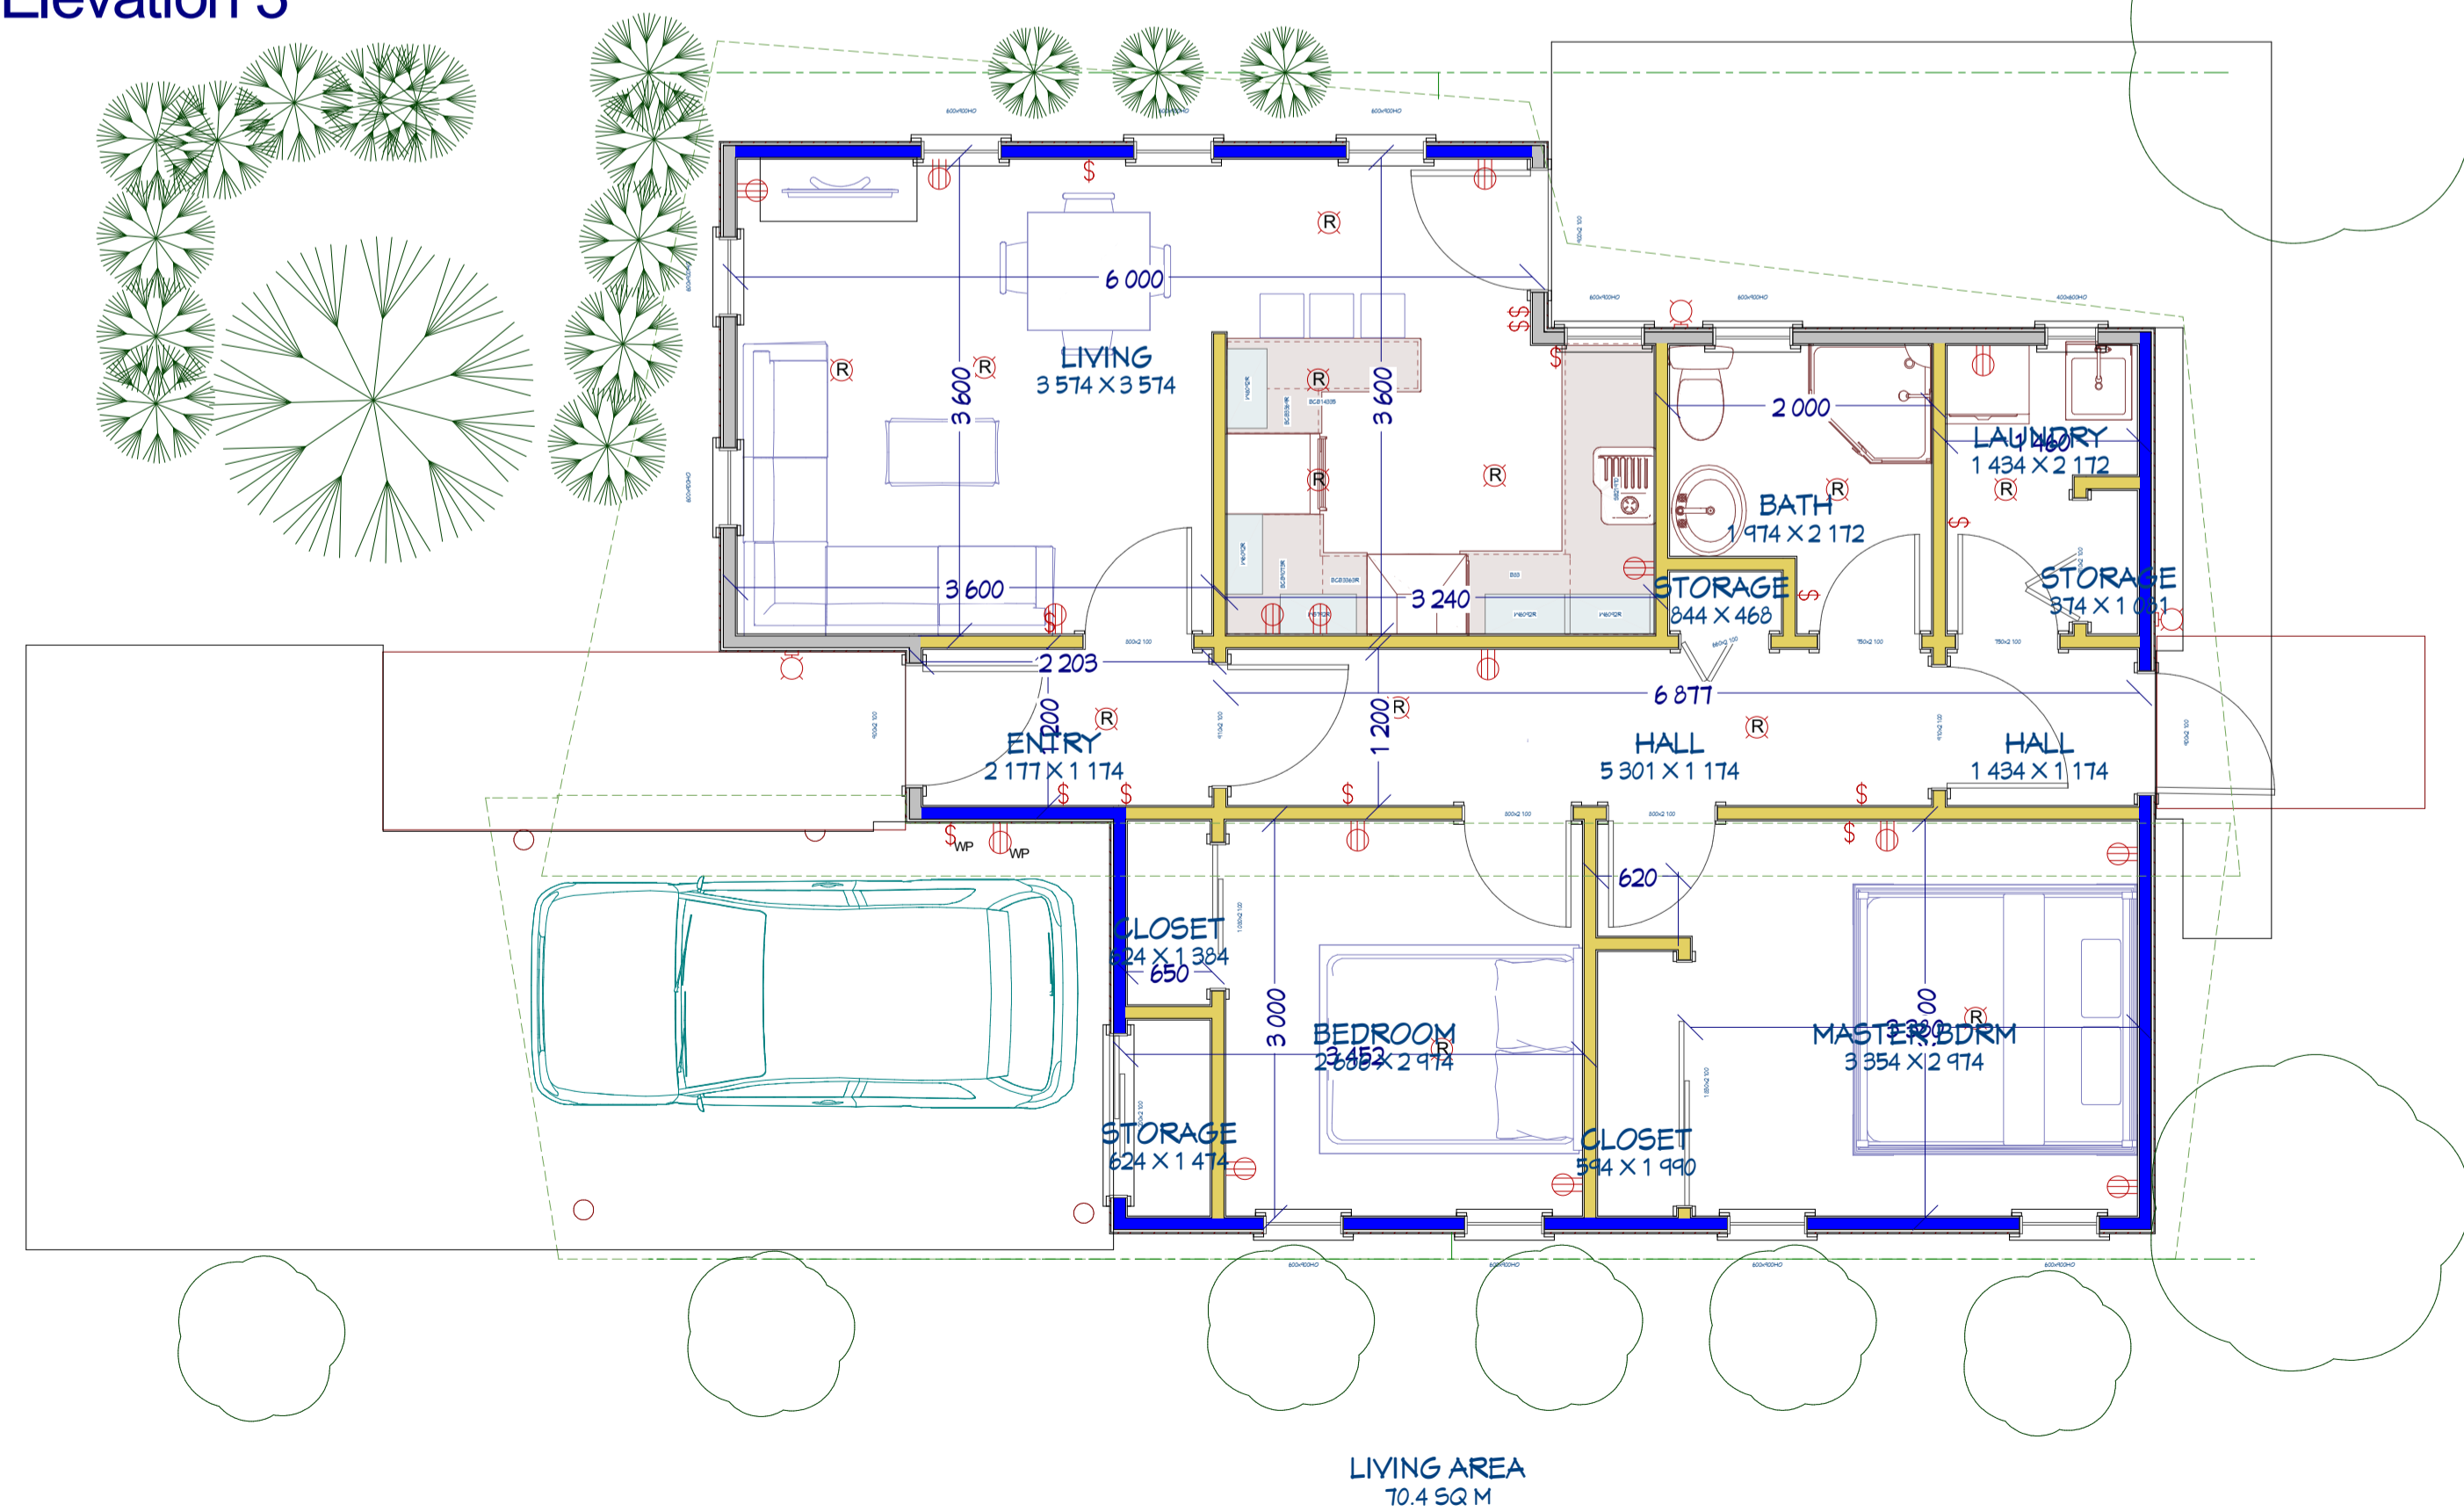

1st Floor

REVISION TABLE
NUMBER DATE REVISION BY DESCRIPTION

SHEET TITLE:

PROJECT DESCRIPTION:

Antroy Properties

DRAWINGS PROVIDED BY:

roy

DATE:

8/02/2024

SCALE:

SHEET:




Elevation 2




Elevation 1



Elevation 3

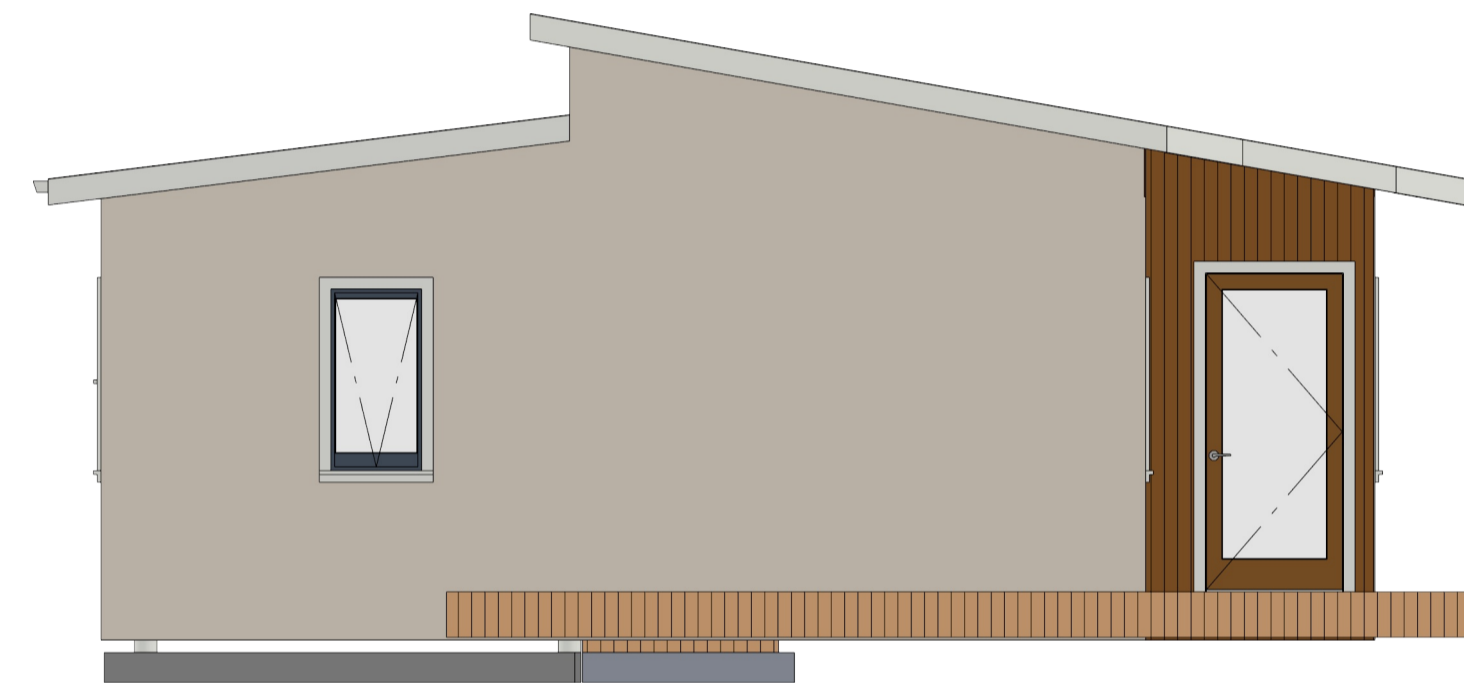

Elevation 4

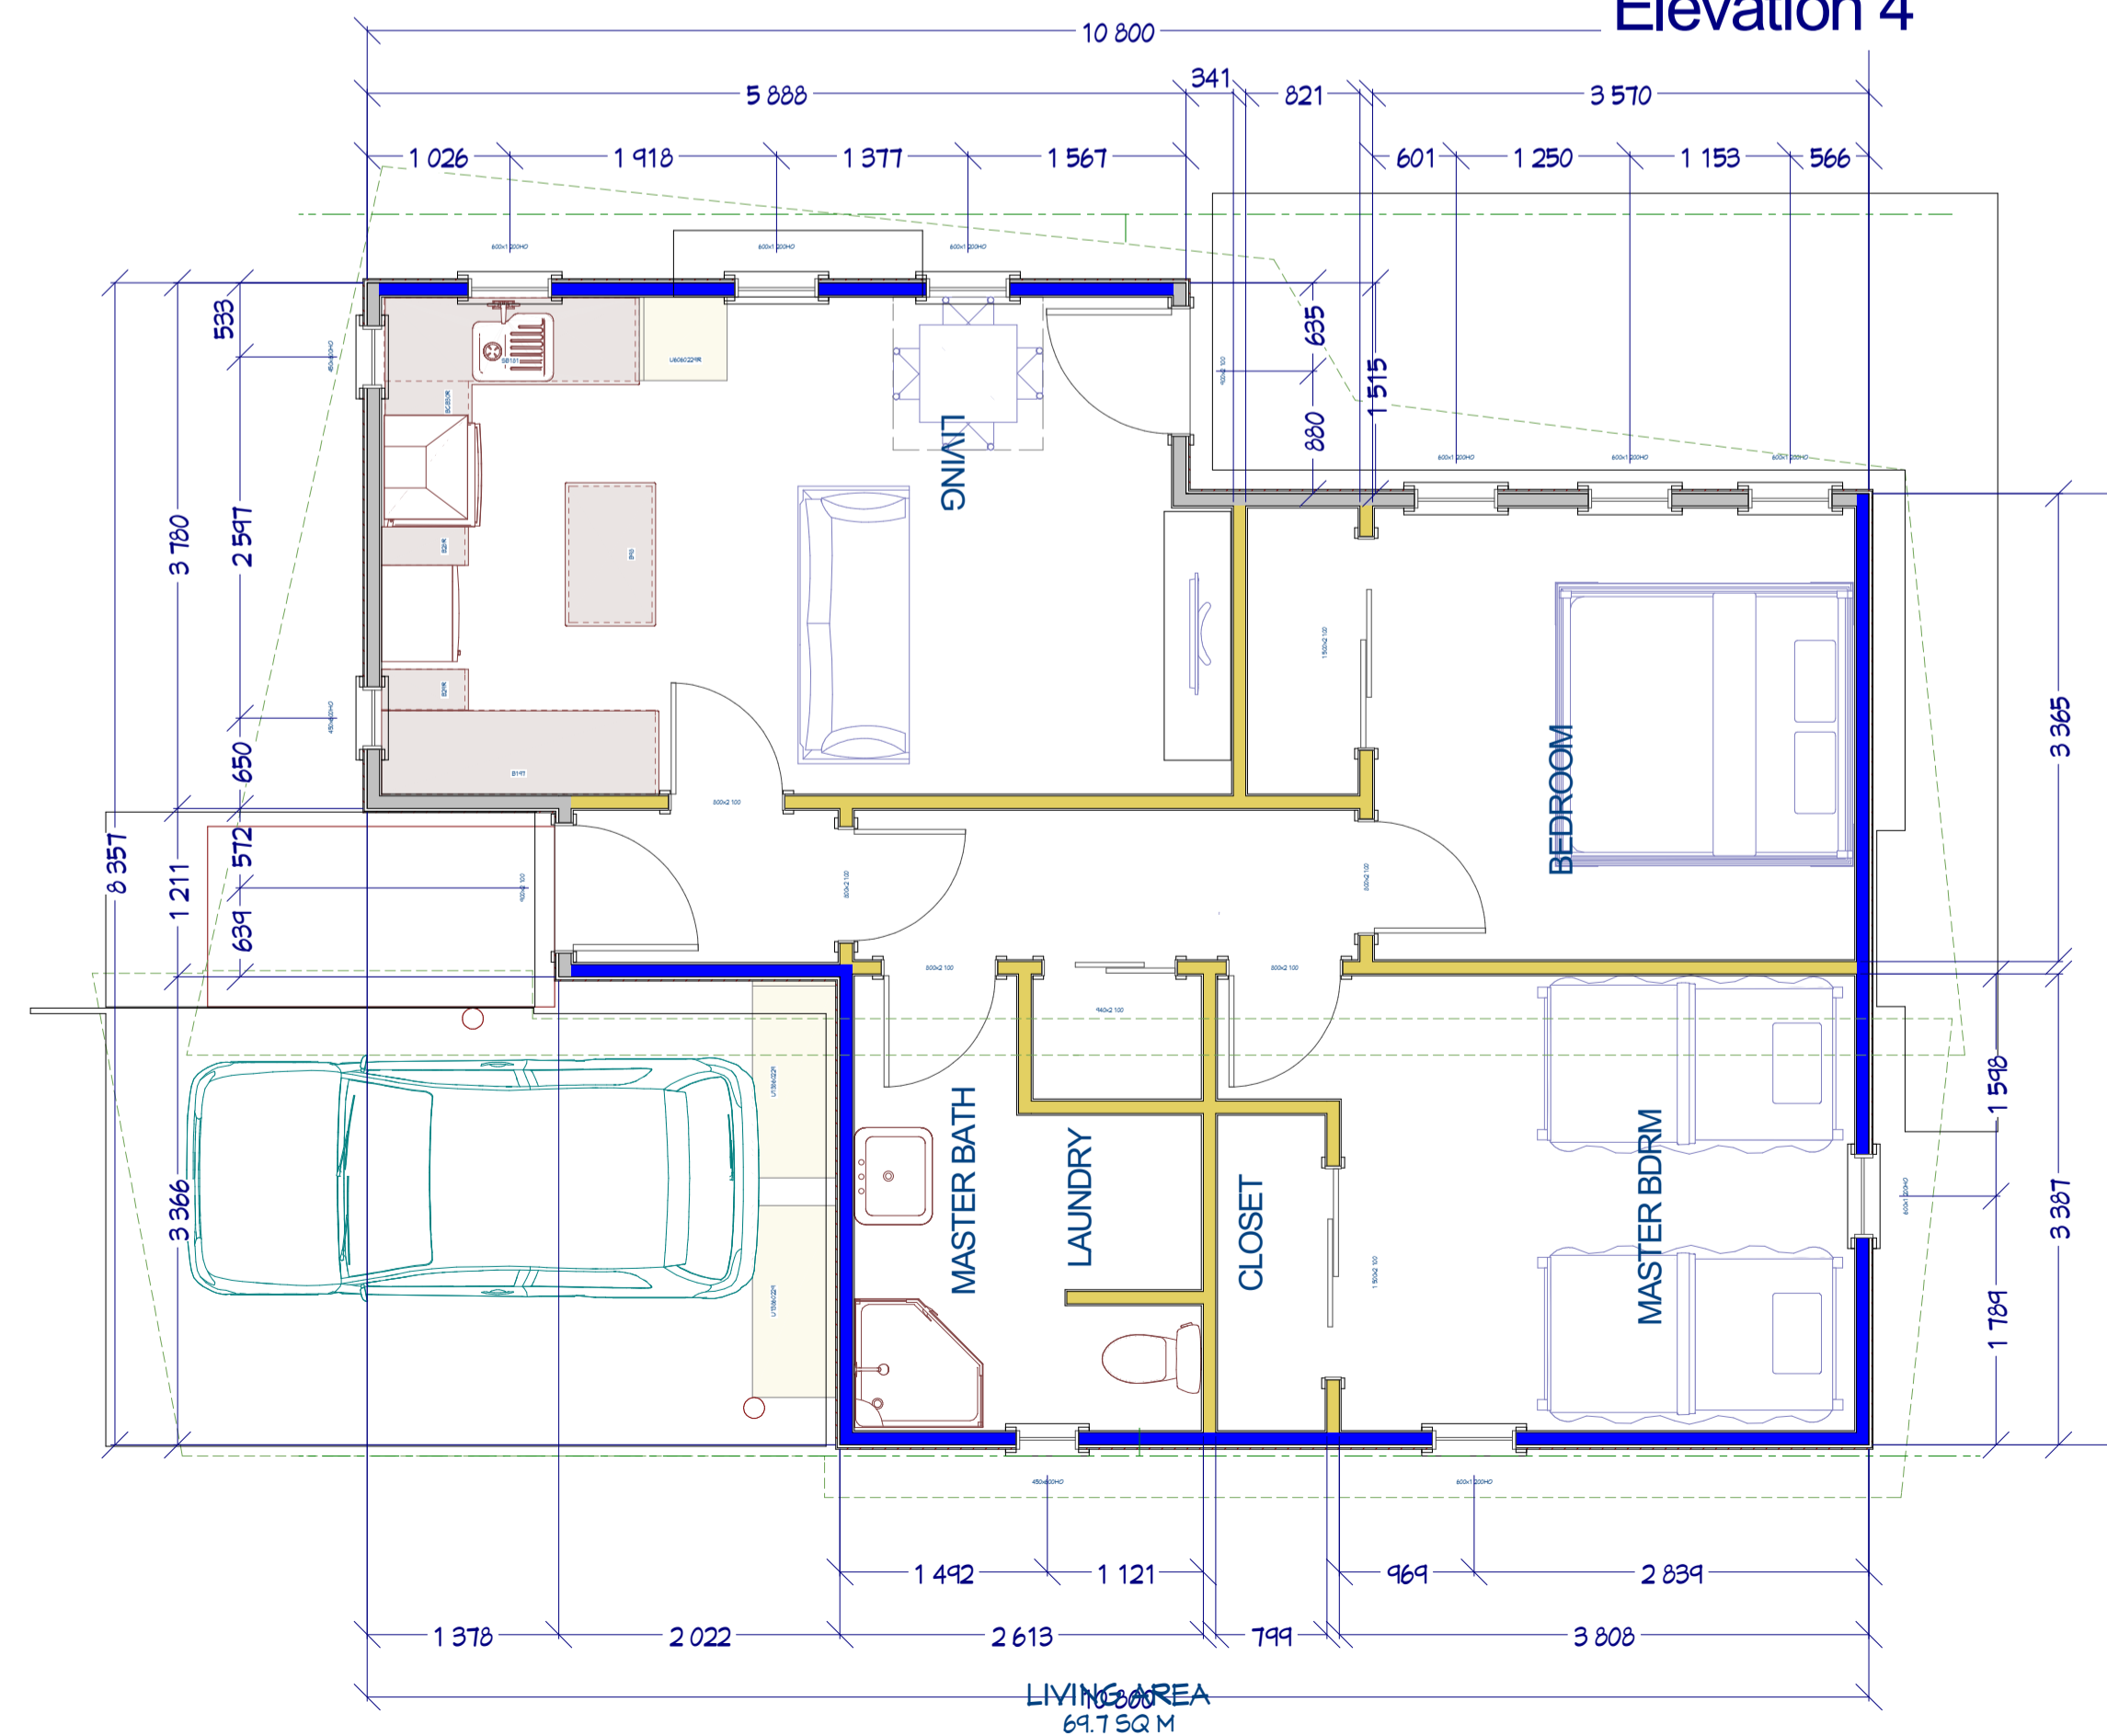

REVISION TABLE	REVISION BY	DESCRIPTION
NUMBER	DATE	

SHEET TITLE:

PROJECT DESCRIPTION:

Antroy Properties

DRAWINGS PROVIDED BY:

roy

DATE:


8/02/2024

SCALE:


SHEET:



Elevation 1

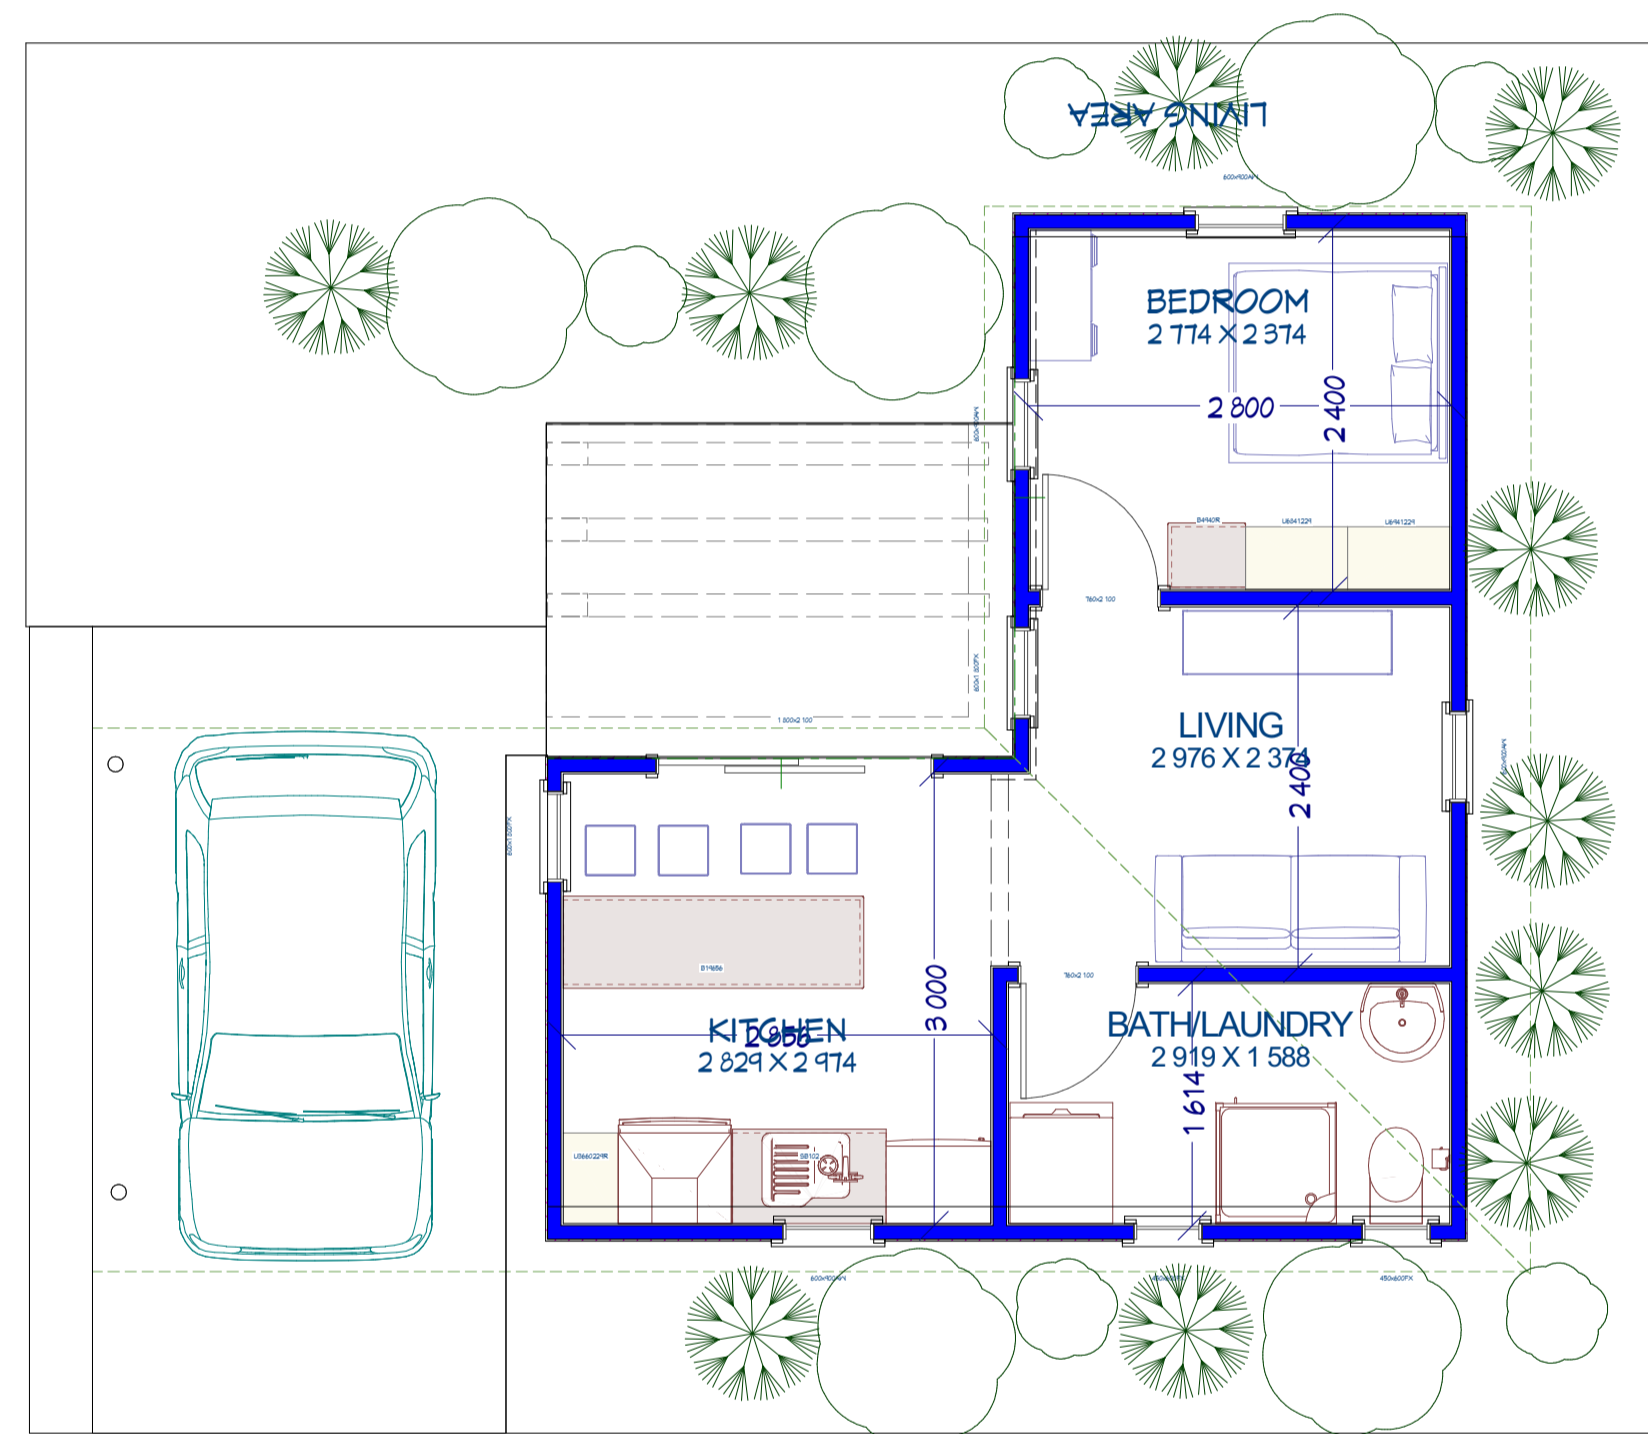


1st Floor

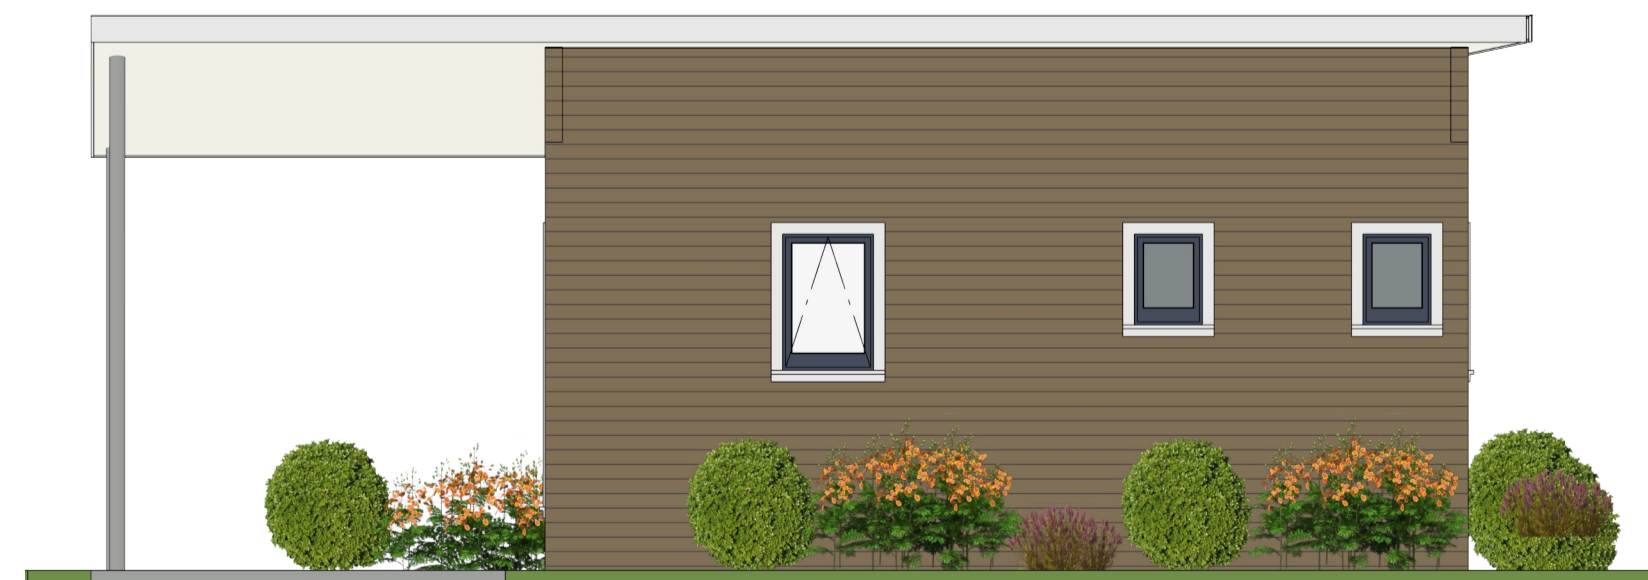

Elevation 4



Elevation 3

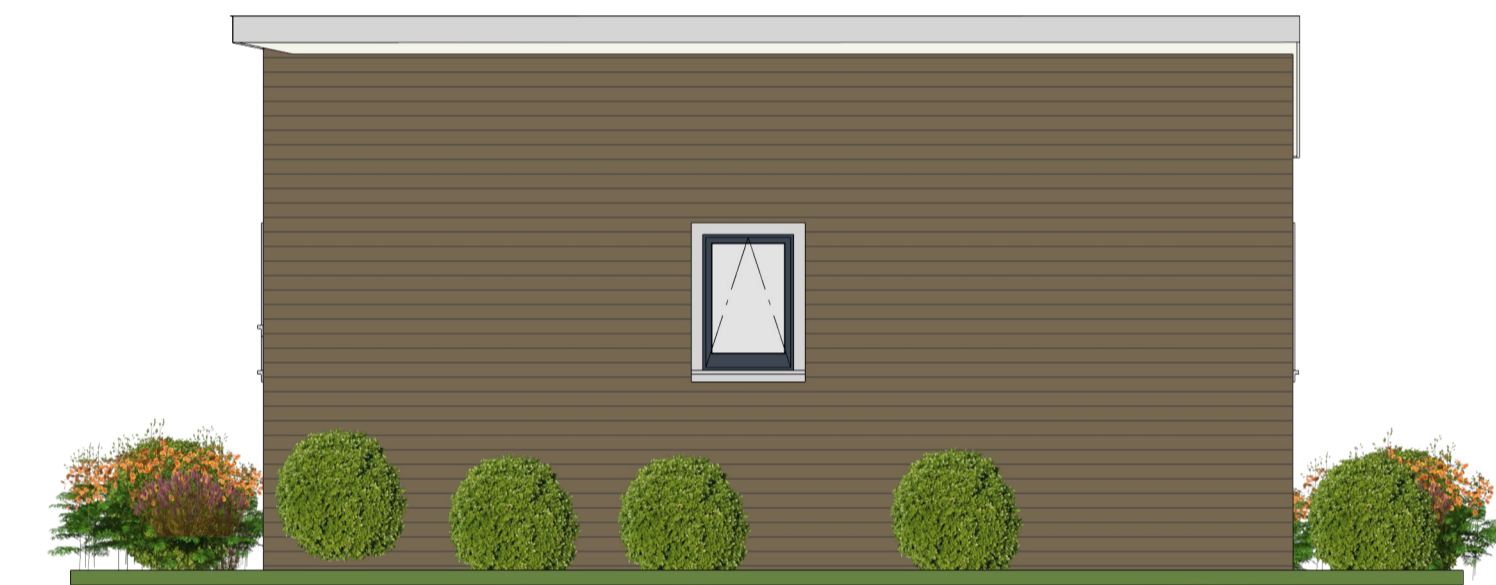

Elevation 2

NUMBER	DATE	REVISION TABLE	REVISOR	DESCRIPTION

SHEET TITLE:

PROJECT DESCRIPTION:

Antroy Properties

DRAWINGS PROVIDED BY:

roy

DATE:

8/02/2024

SCALE:

SHEET: