

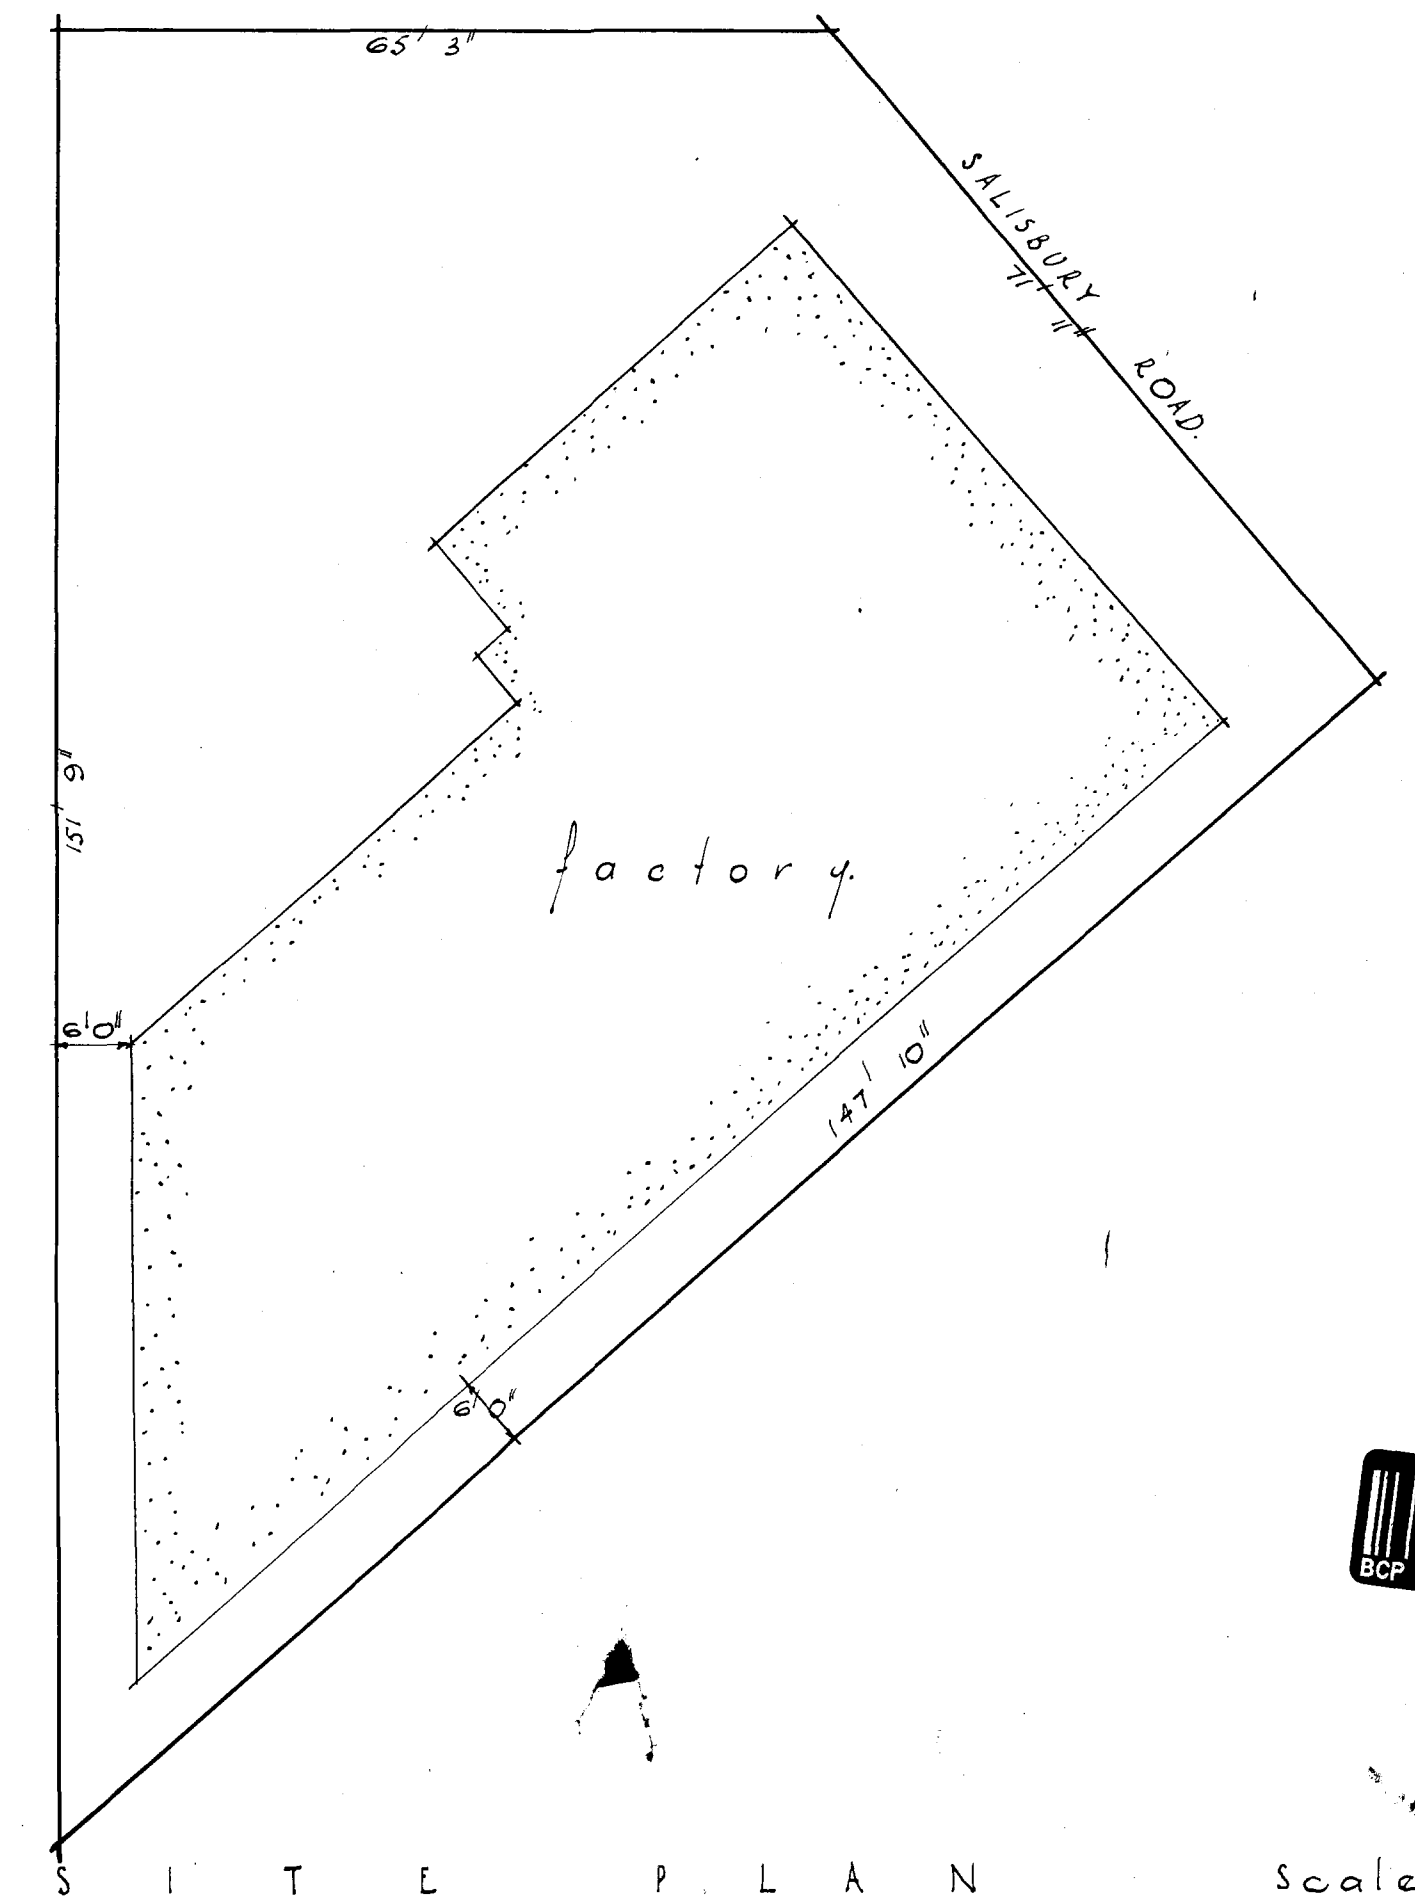
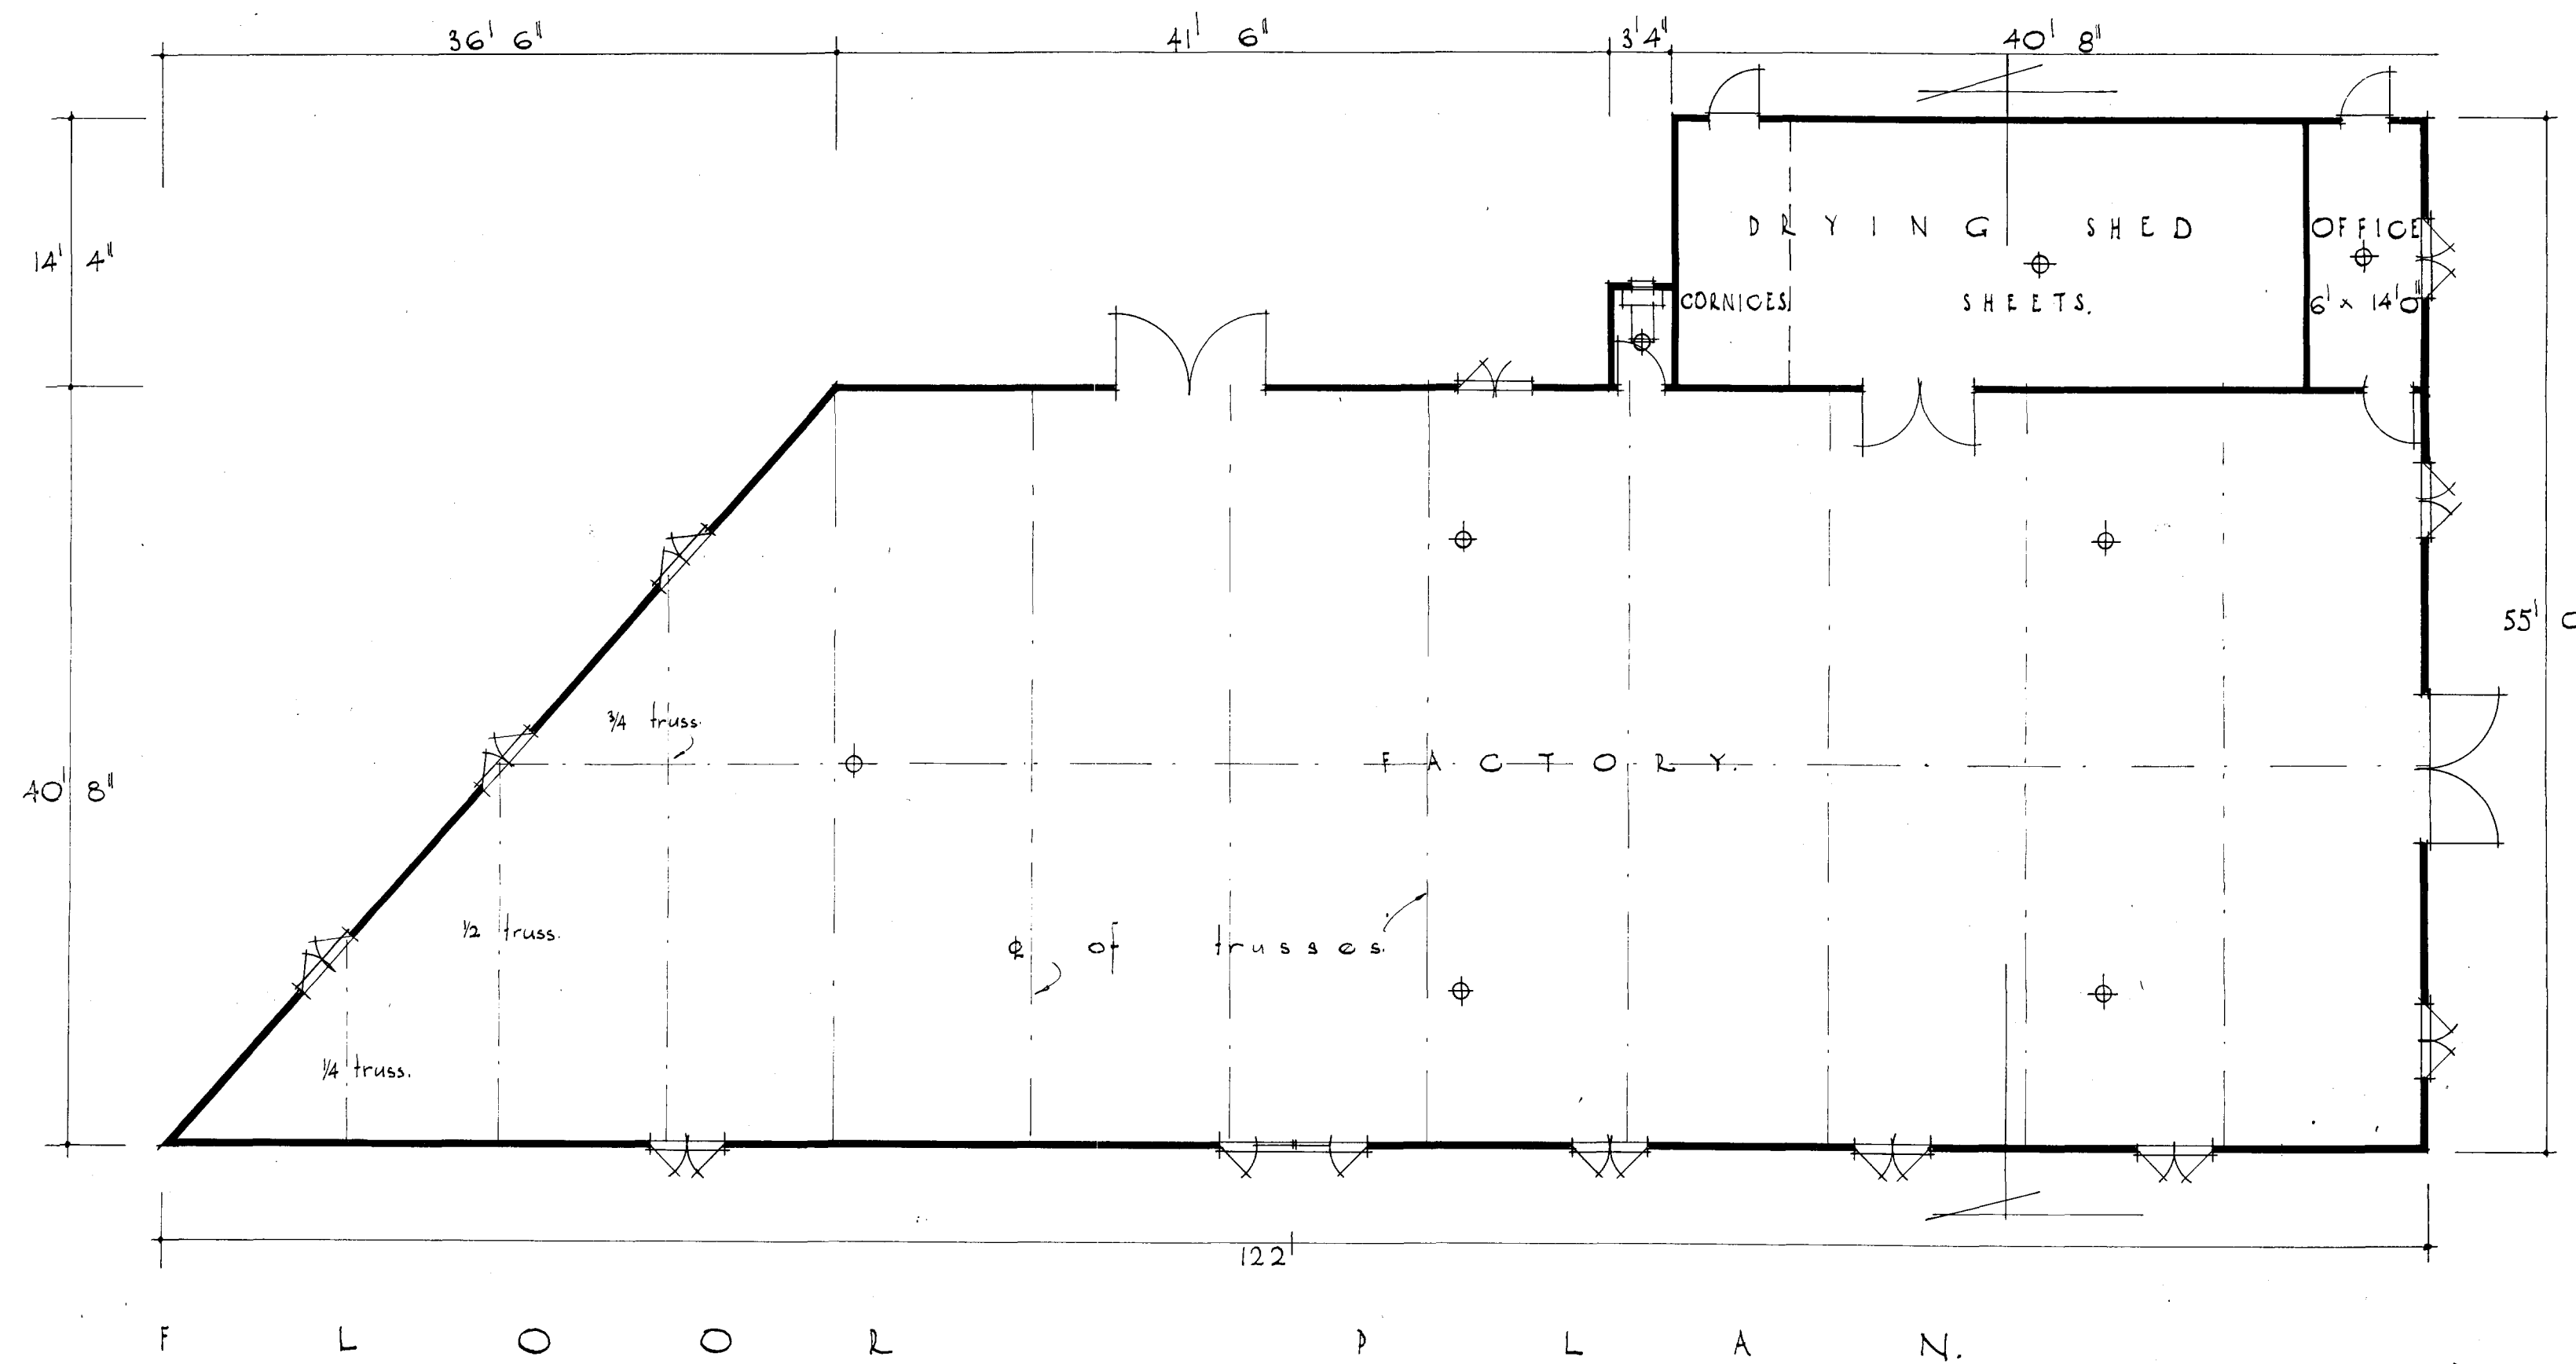
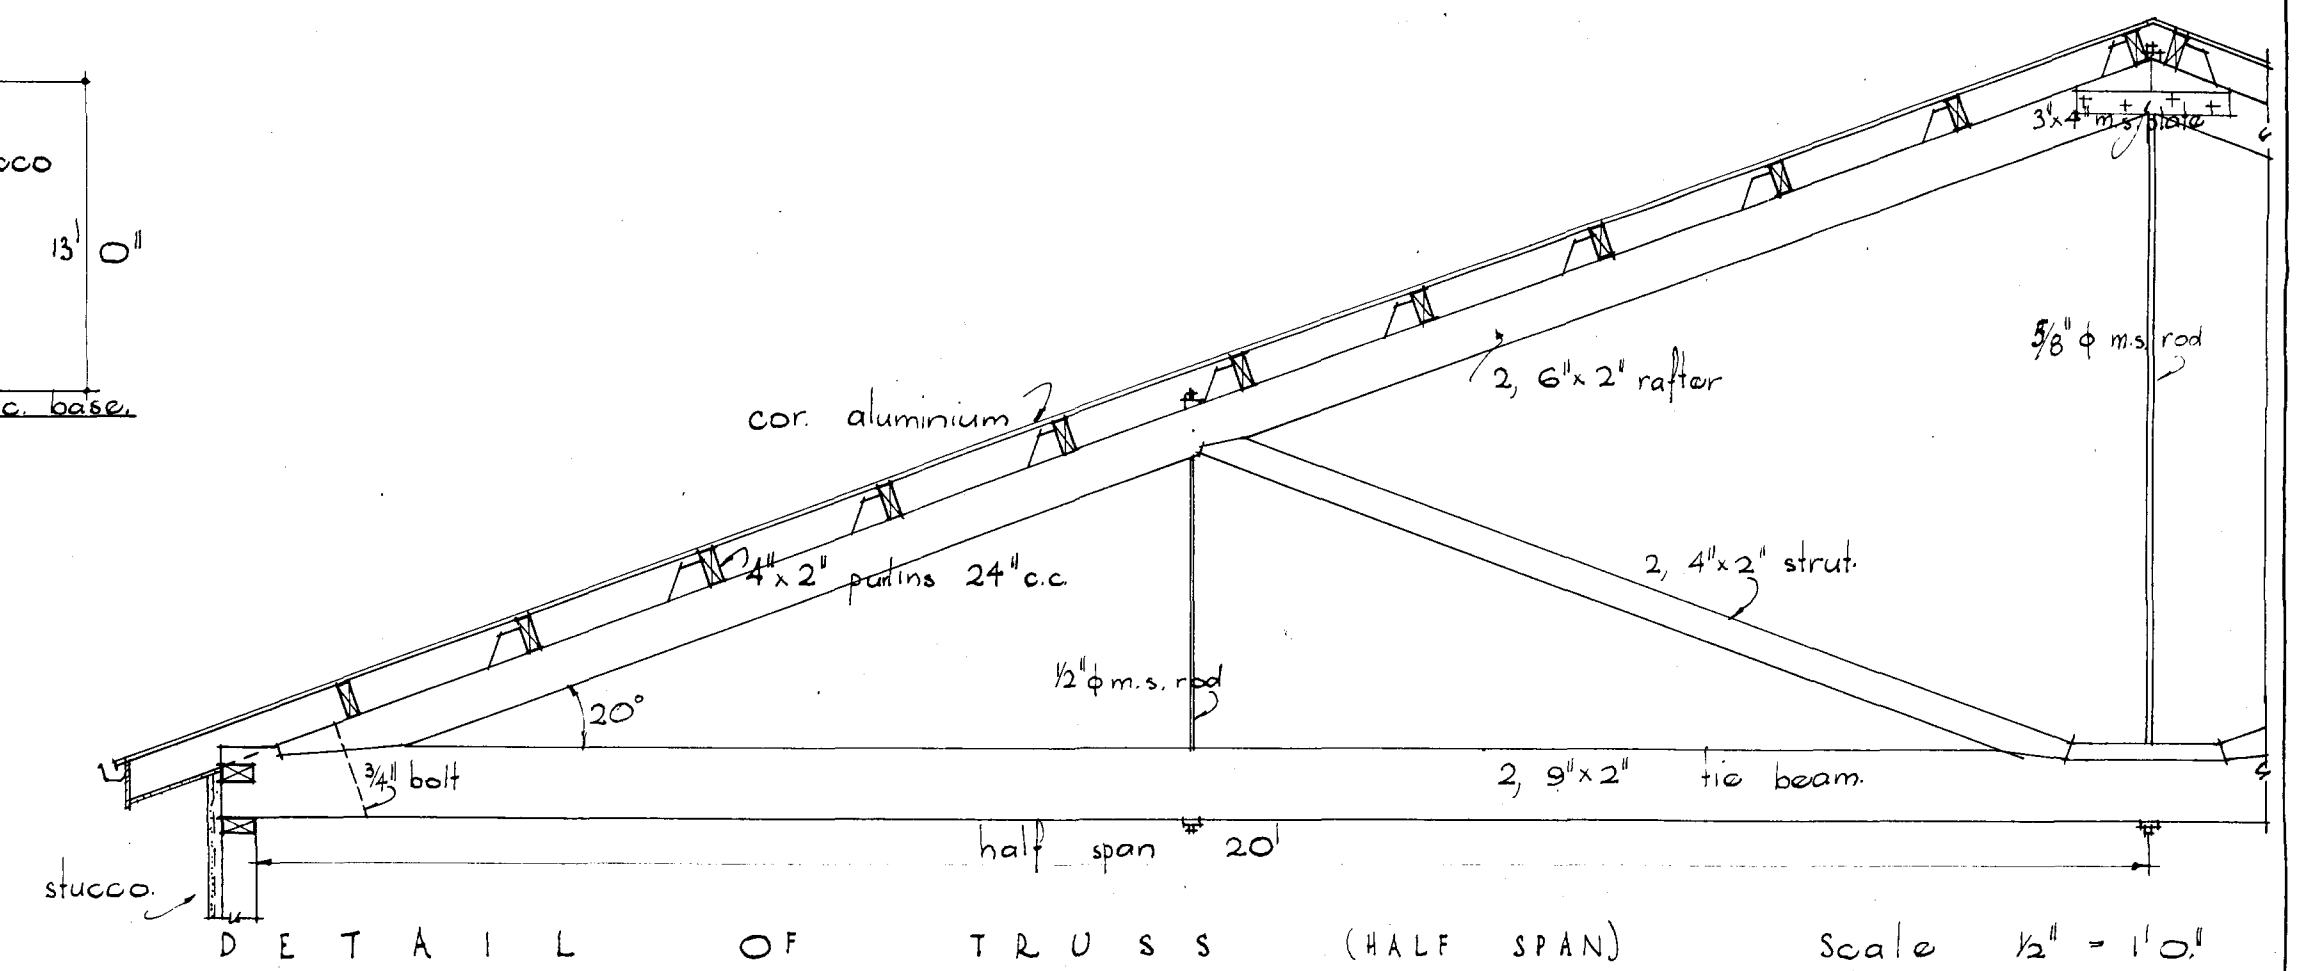


PROPOSED FIBROUS PLASTER FACTORY IN SALISBURY RD, ROTORUA FOR BROWN BROS.

Scale $\frac{1}{8} = 10'$

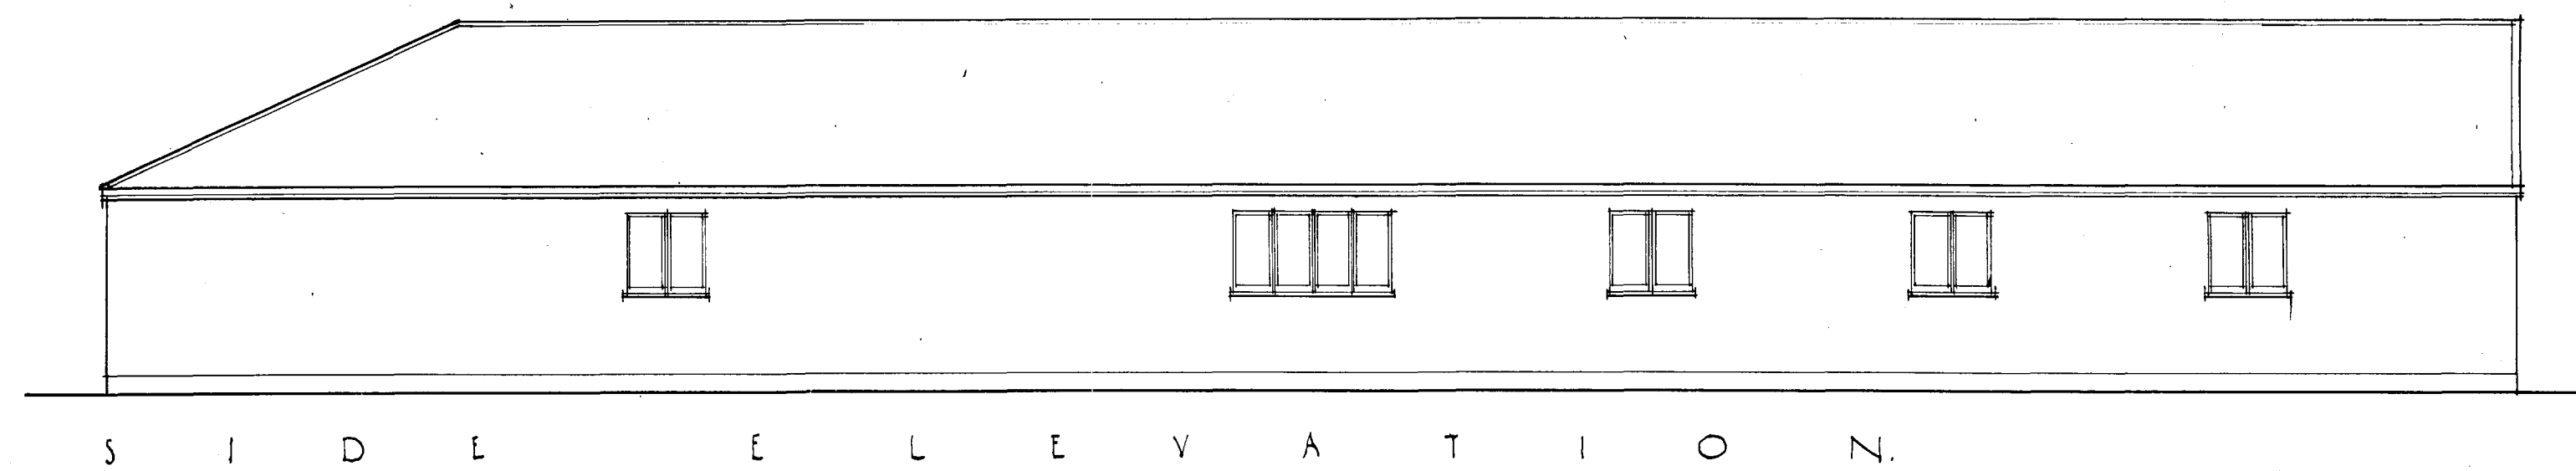

Prepared for Brown Bros. builders, by H. G. Dalton & Co, Ltd. Auckland. No 7423

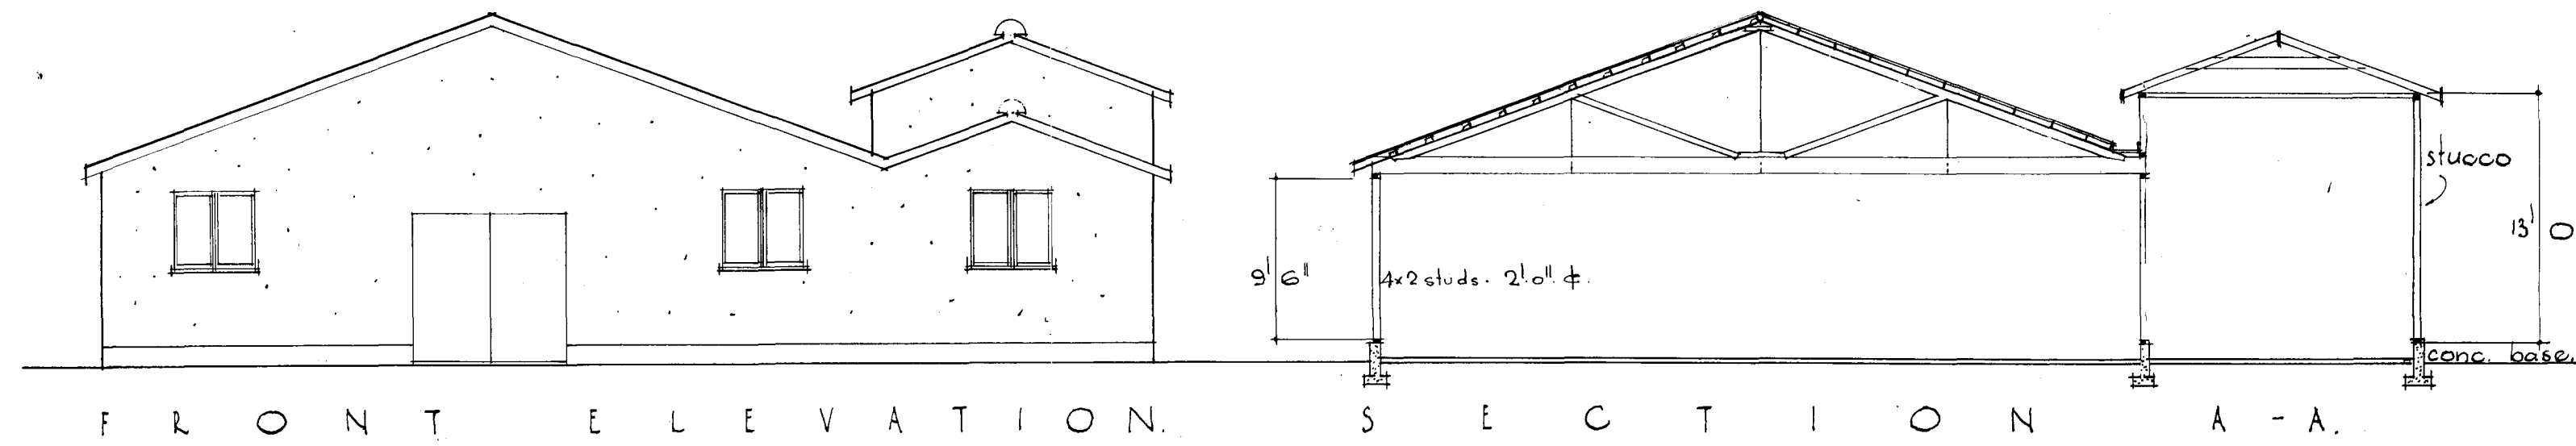