

No. 38 Sec. Lot 33 D.P. 12437

Address Carlton Terrace

### DRAINAGE AND PLUMBING REGISTER

OWNER R.J. Berry & R.M. Savage

ADDRESS

BUILDER

PLUMBER M. Ellis

DRAINLAYER " "

PERMITS 9/73/90

5/10/90  
PLUMBING

DRAINAGE

VALUE \$1,500.00

NATURE OF WORK Dwelling  
Rated 7/4/92


DRAIN SATISFACTORY 20/12/90 PLUMBING SATISFACTORY 7/4/92

FALL AND DESCRIPTION PVC Good fall & cover

Rec 14045/14771

D. Hughes  
Inspector

# DRAINAGE PLAN

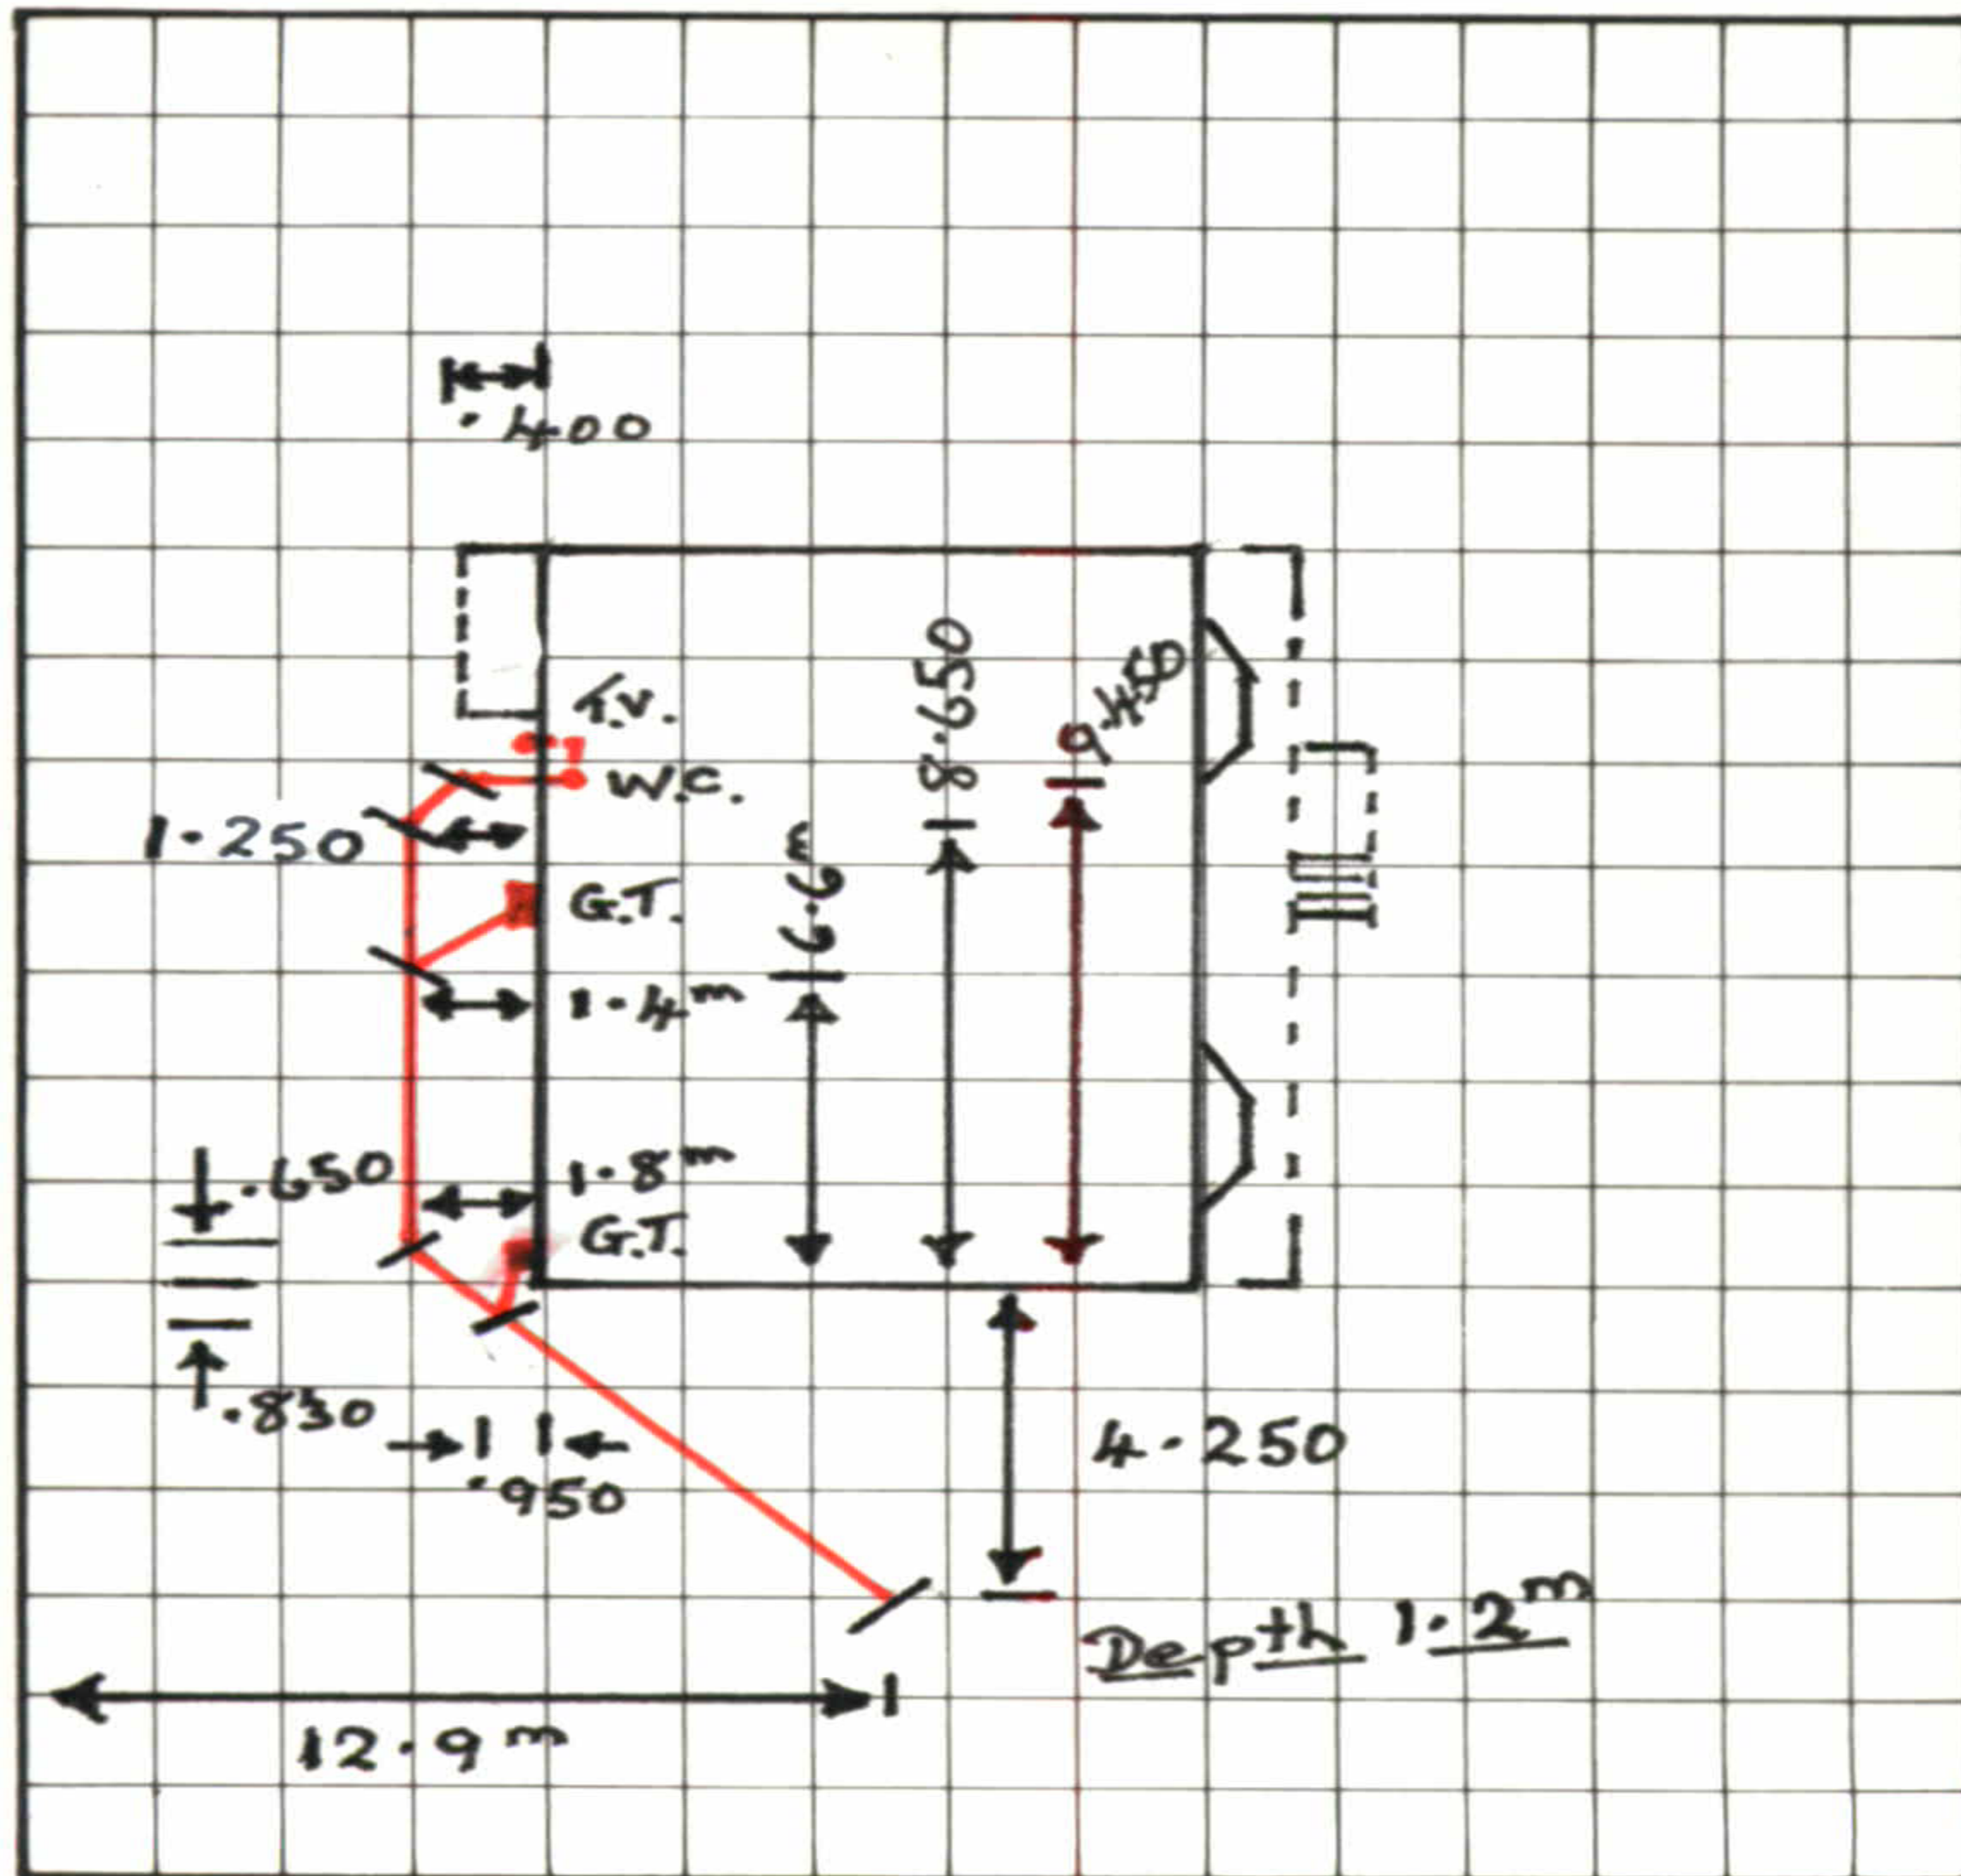

FRONTAGE

38 Carlton Tce.

Masterprint 10287