


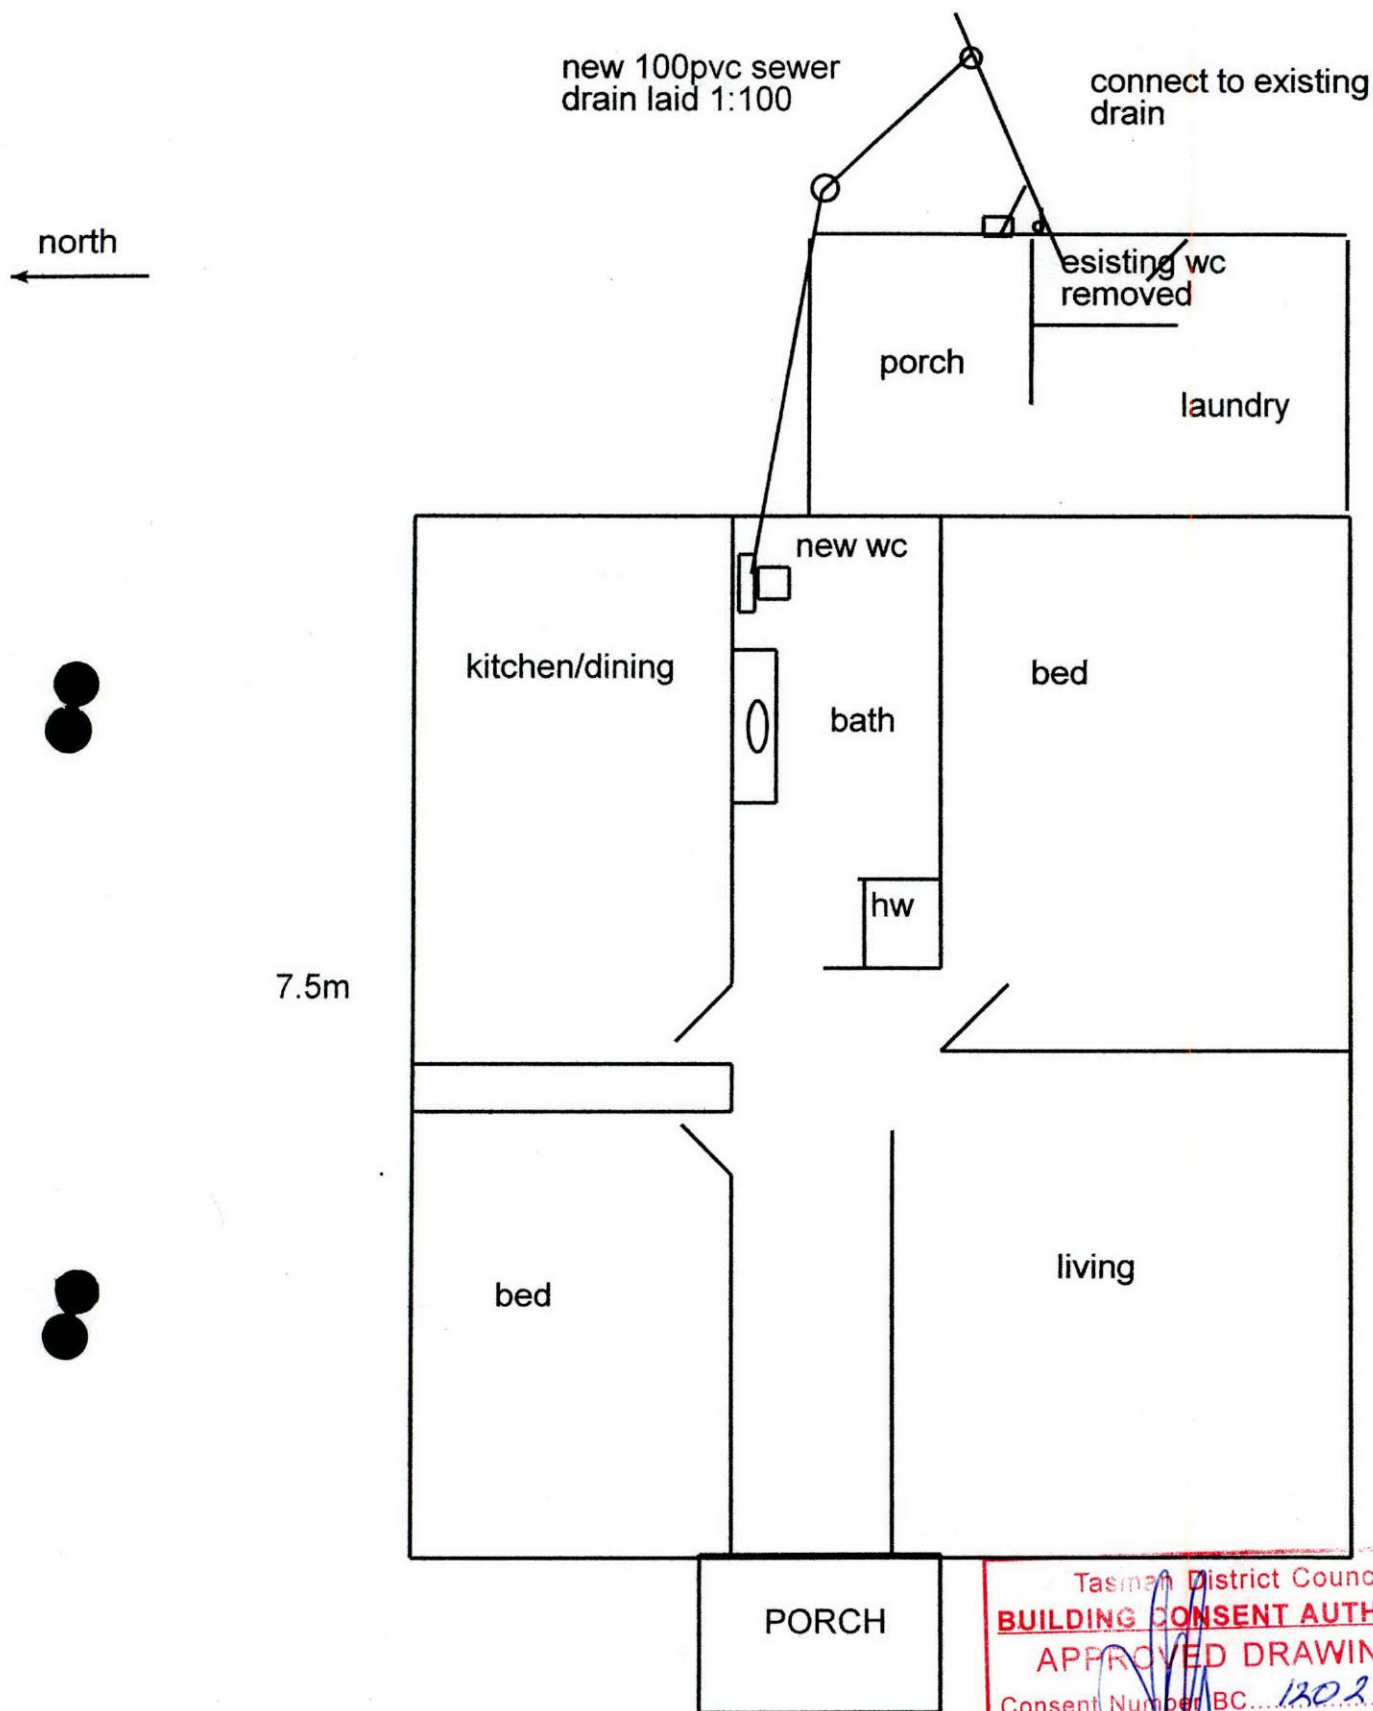

Tasman District Council
BUILDING CONSENT AUTHORITY
APPROVED DRAWINGS
 Consent Number BC... 130247 ...
 Signed
 Date 27/03/2012
 ALL WORK IS TO COMPLY WITH THE NZ BUILDING CODE
 DO NOT MAKE CHANGES WITHOUT PRIOR APPROVAL