


DRAINAGE PLAN

OLD DRAINS—FULL BLACK.

Binding Margin to be left blank

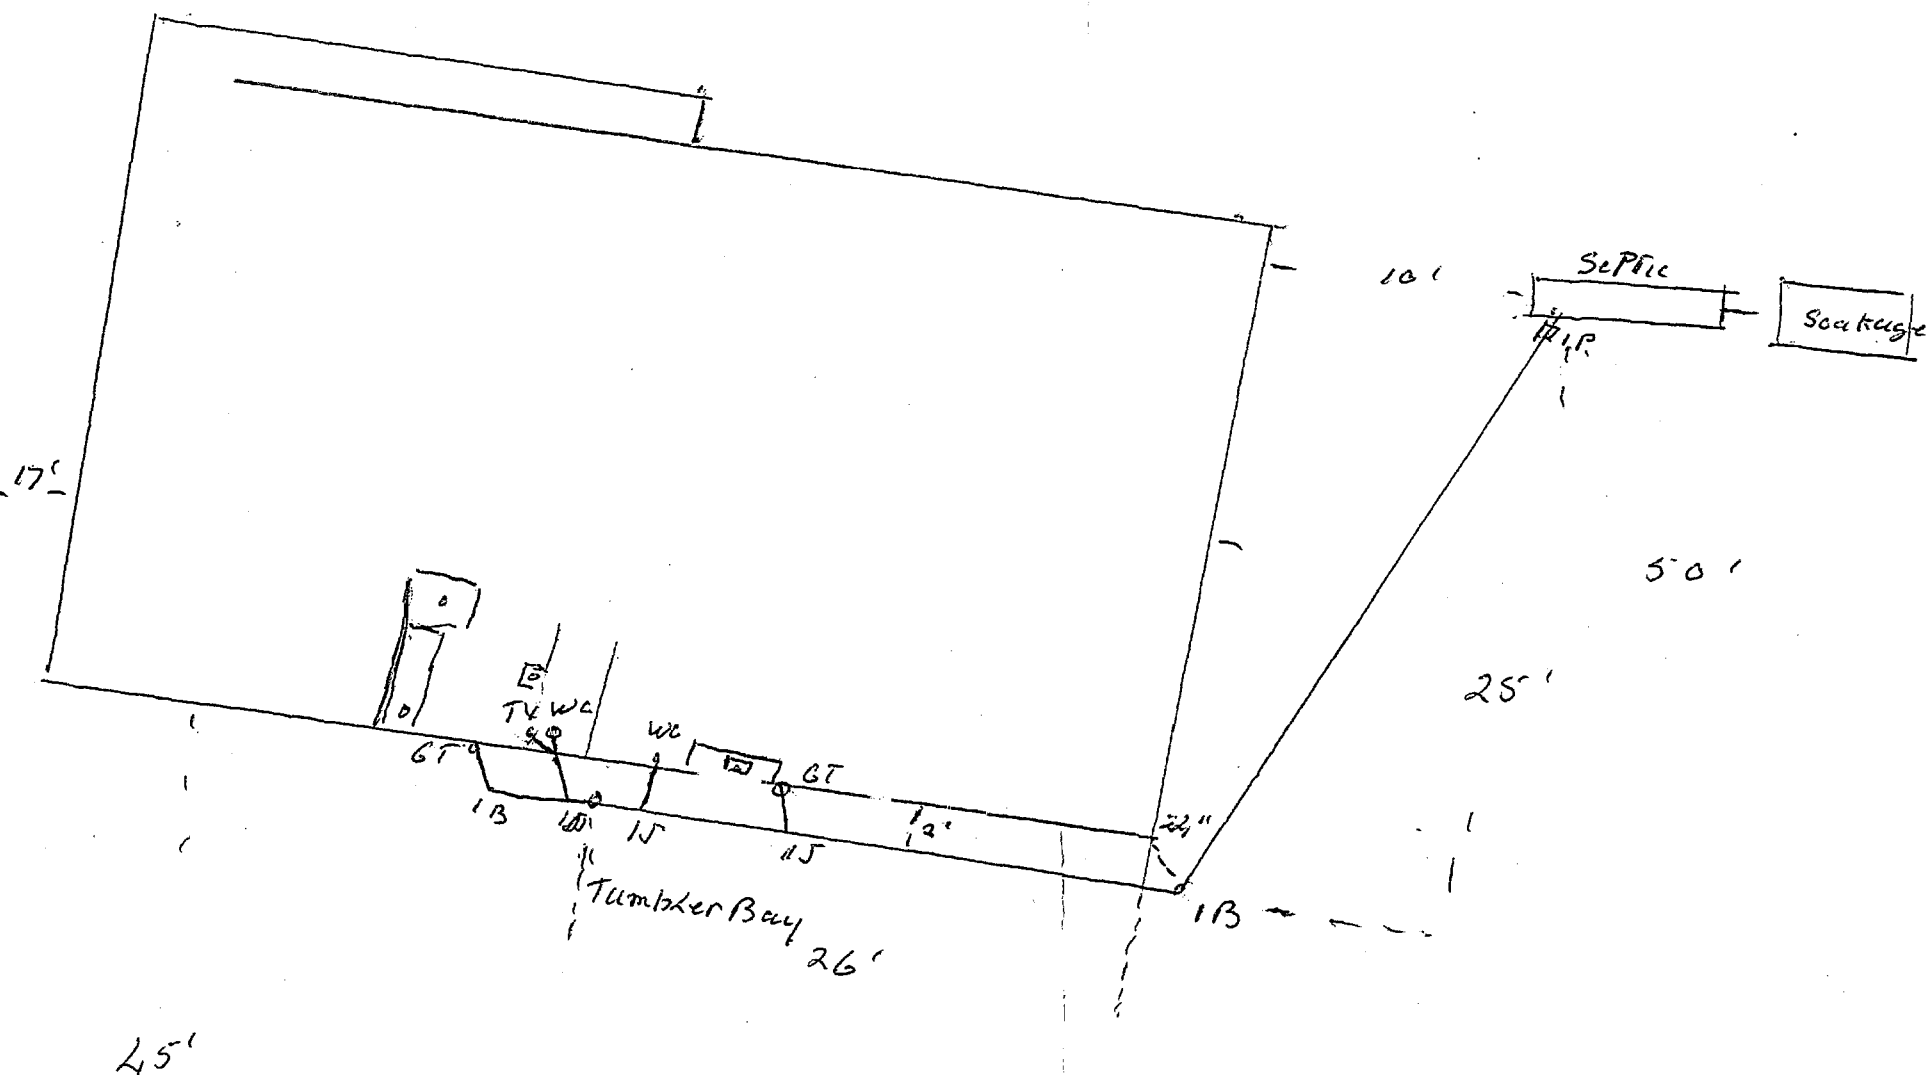

4561/346

21.1.65
BCP 346

SIGNATURE OF APPLICANT B.W. Woodward