



Plans for : Mr & Mrs B Pomare of Riverside.

Plans of: New Conservatory.

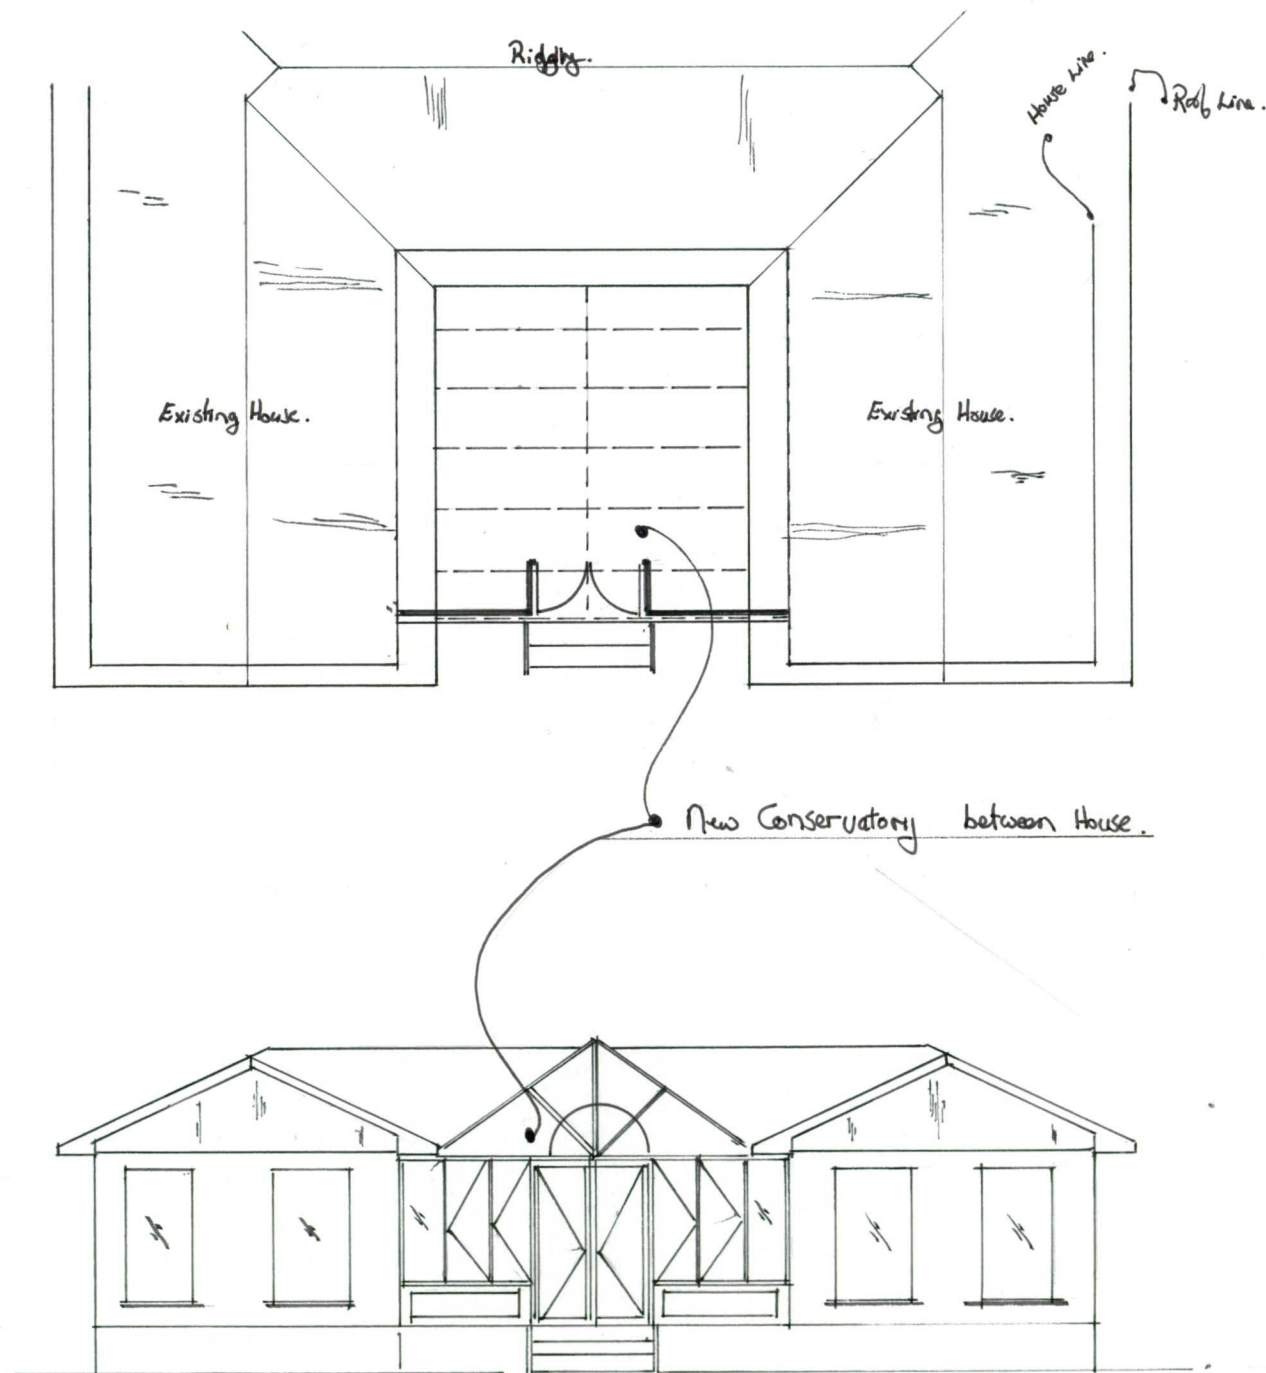

Detail of Soffet & Gutter where New Conservatory is to be built onto House.

Scale of: 1:10

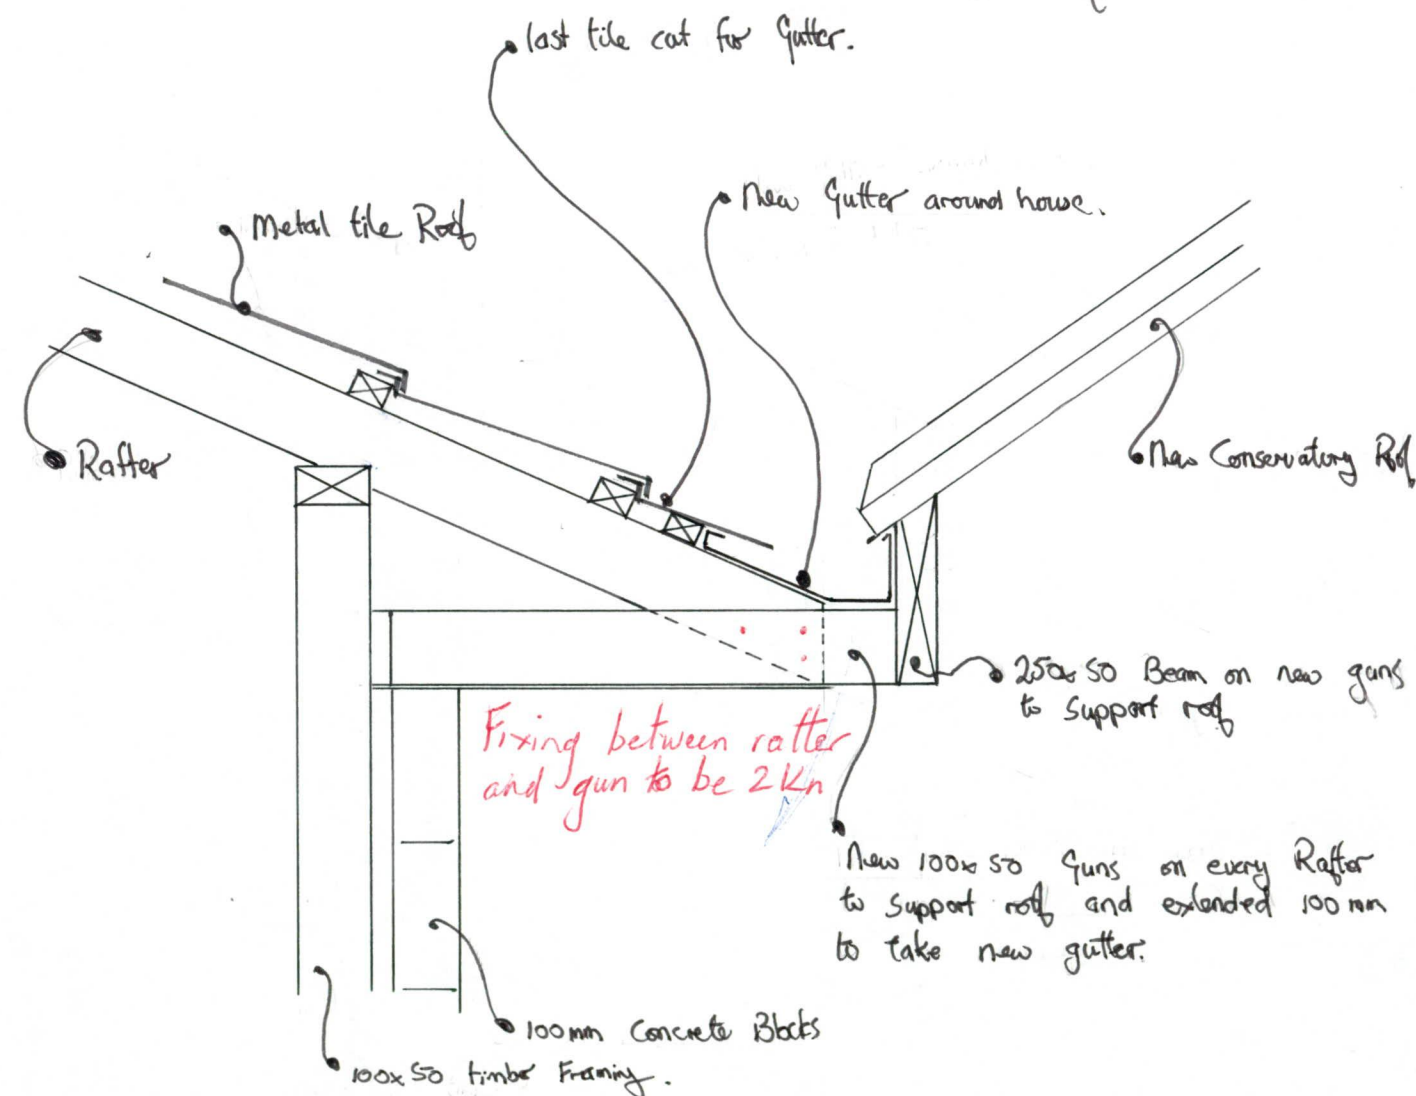

SOUTHLAND DISTRICT COUNCIL

Appln. No. 3314/14/97/1144

Approved

Date 5-11-97

The provisions of the Southland District Council Bylaws override anything that is inconsistent in this Specification, and must be complied with.