


Site Plan: Mr & Mrs Pomare
Riversdale.

Not to Scale.

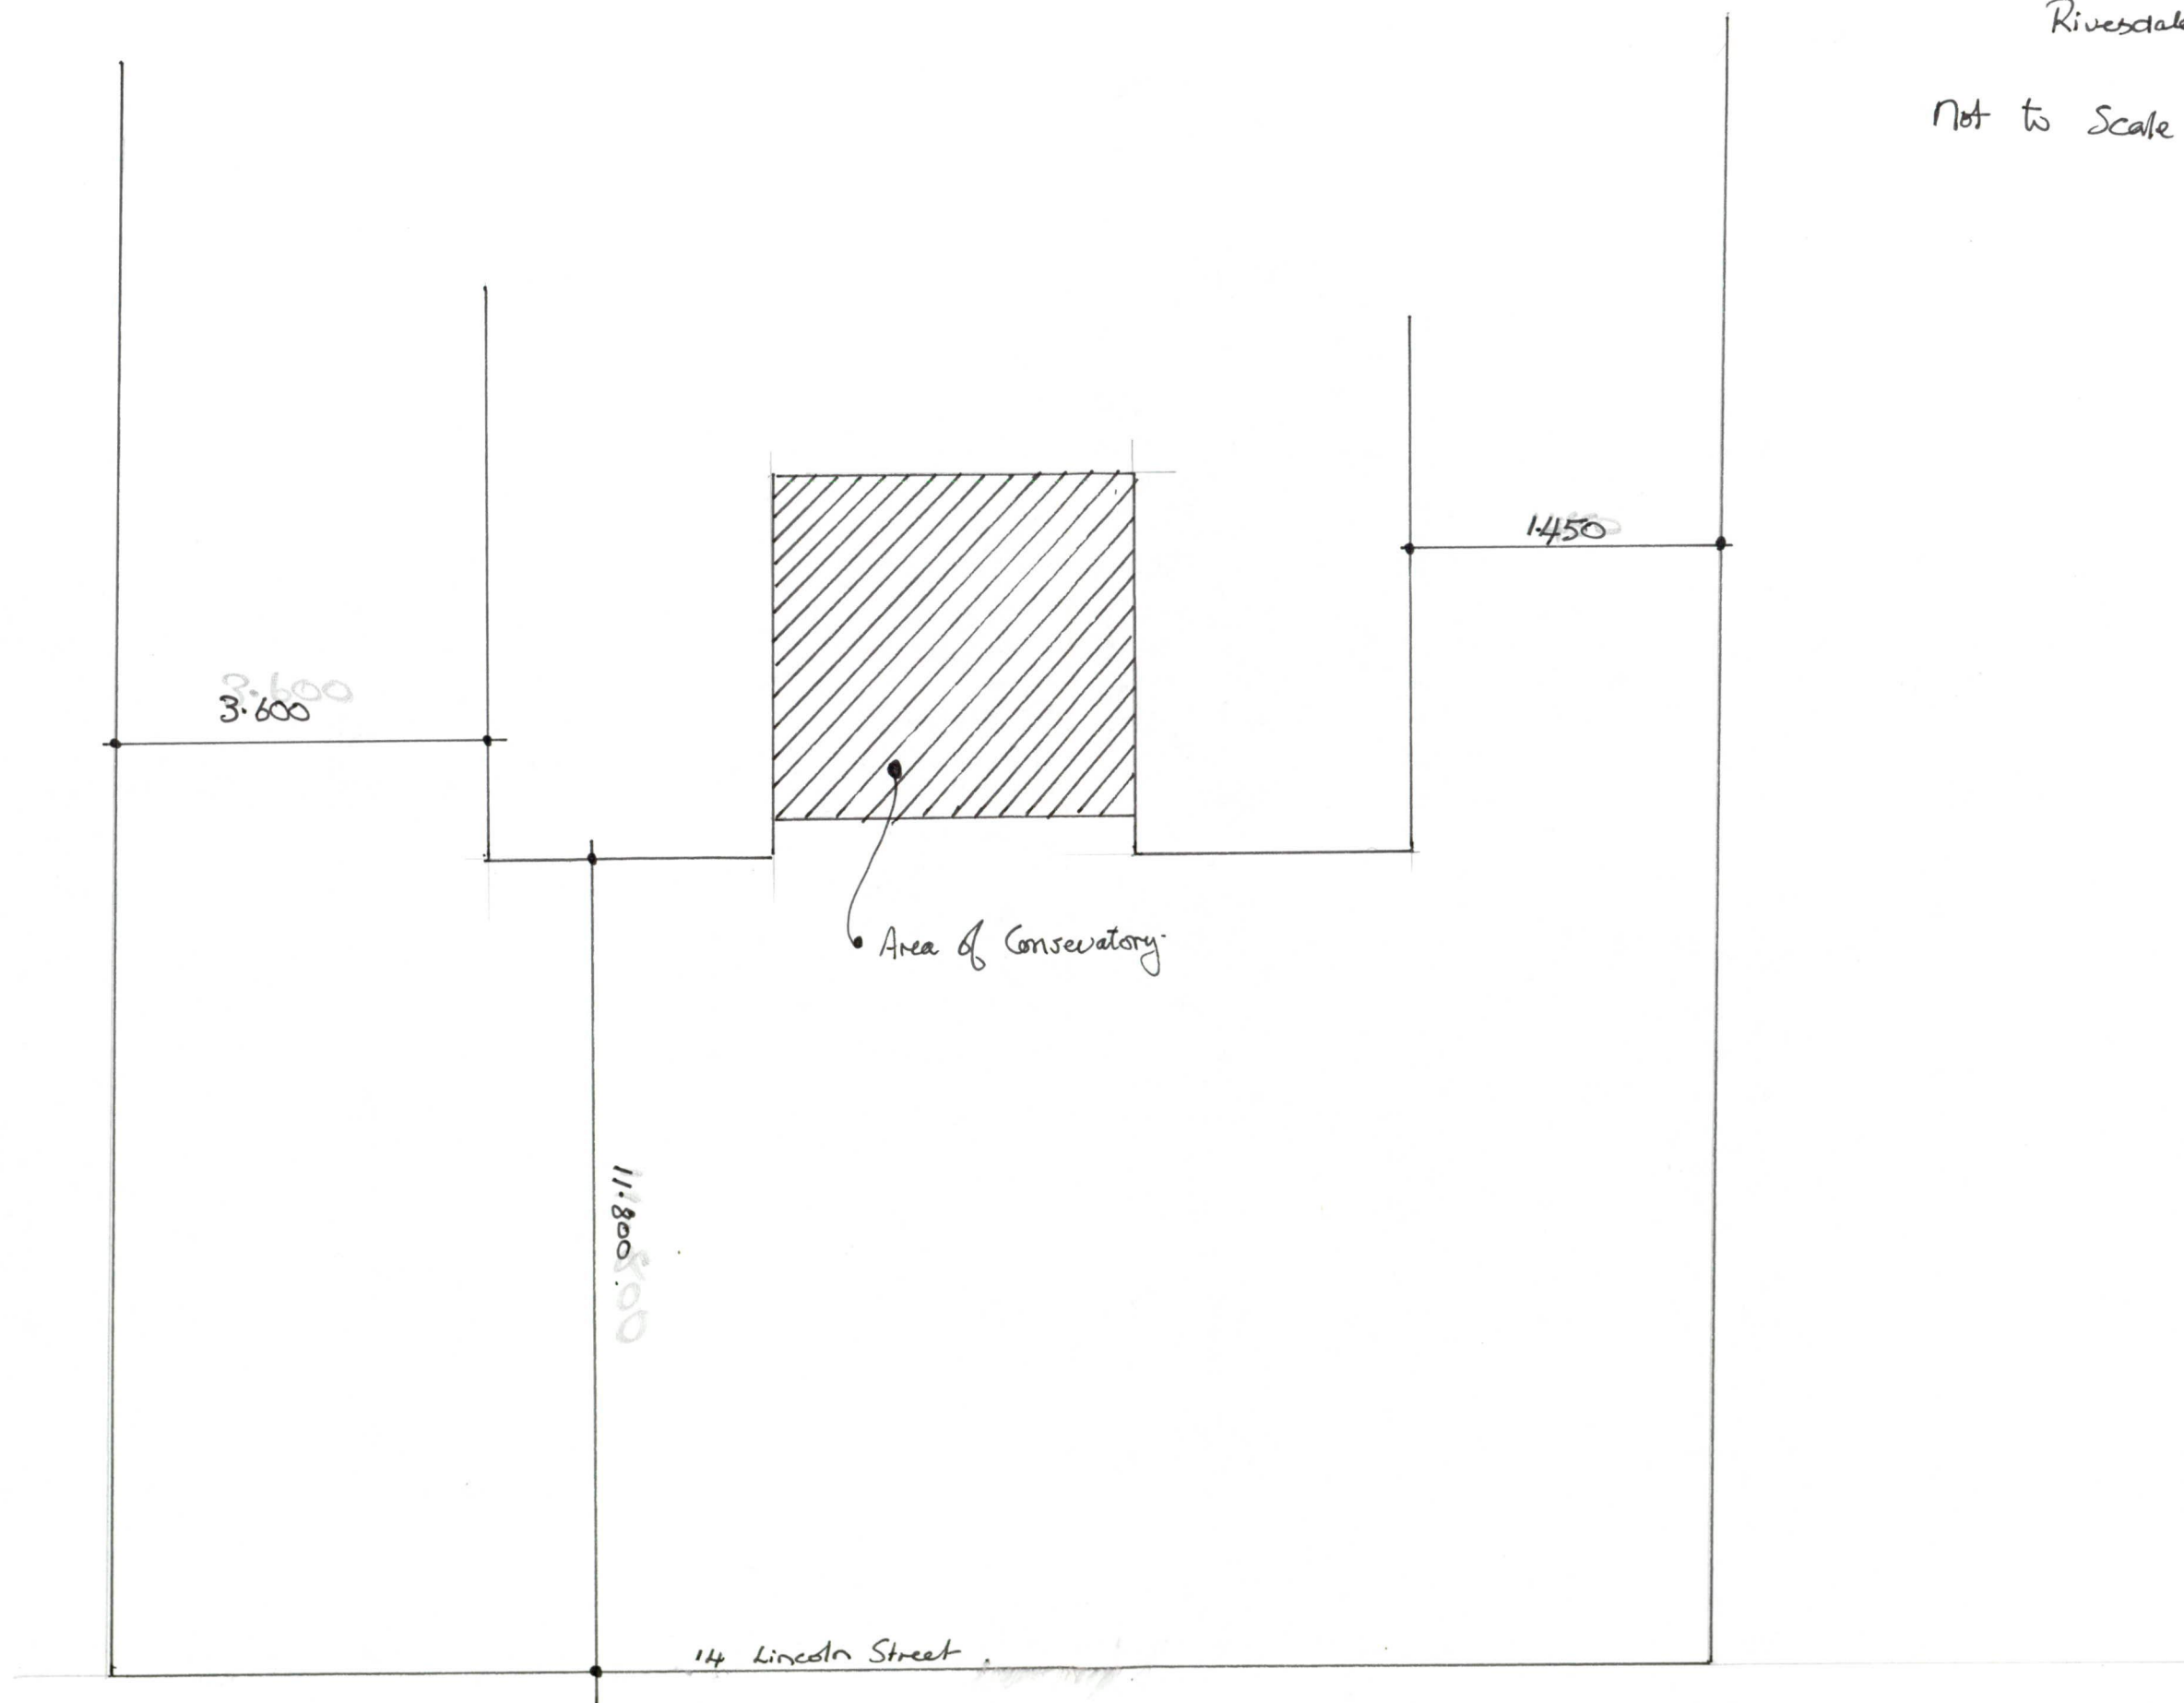

Lincoln Street.