



Site Coverage = 43.5%  
Impermeable area = 182.50m<sup>2</sup> = 65.0%

Site Coverage = 42.0%  
Impermeable area = 189.28m<sup>2</sup> = 64.3%

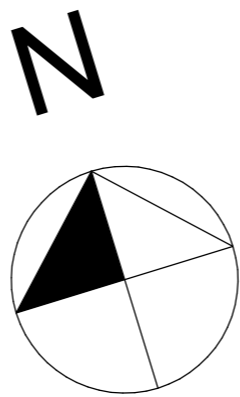

Site Plan




1:100

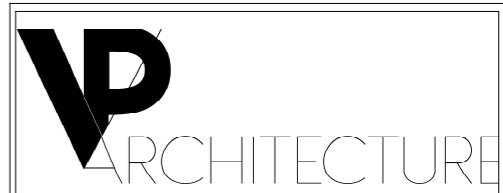

**DEVELOPMENT  
FOR BBH**  
RIFLE RANGE RD, HAMILTON

© These documents are copyright to:  
VP Architecture Ltd.

Mobile: 027 2909024,  
Email: vaughan@vparchitecture.co.nz

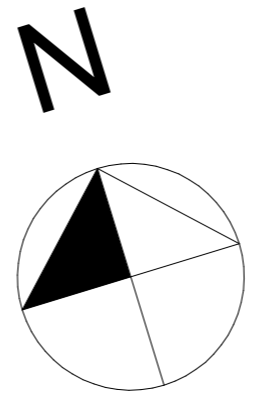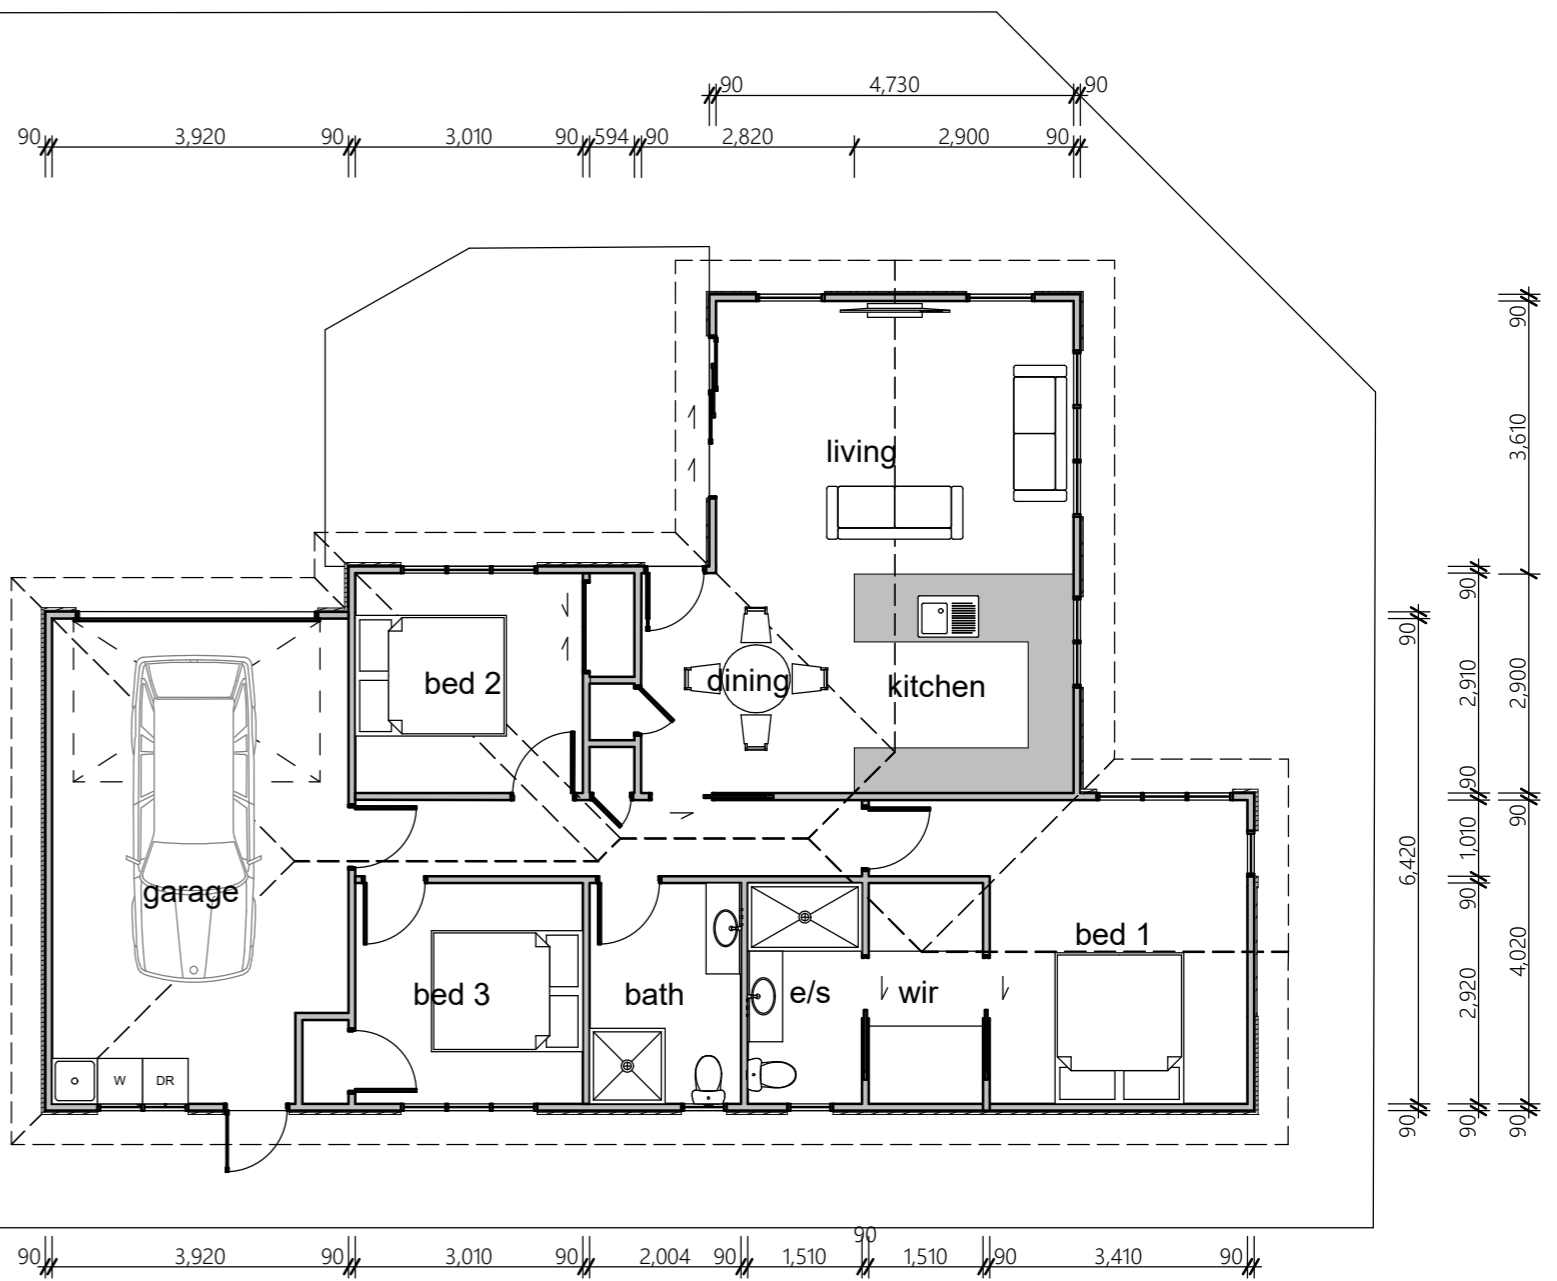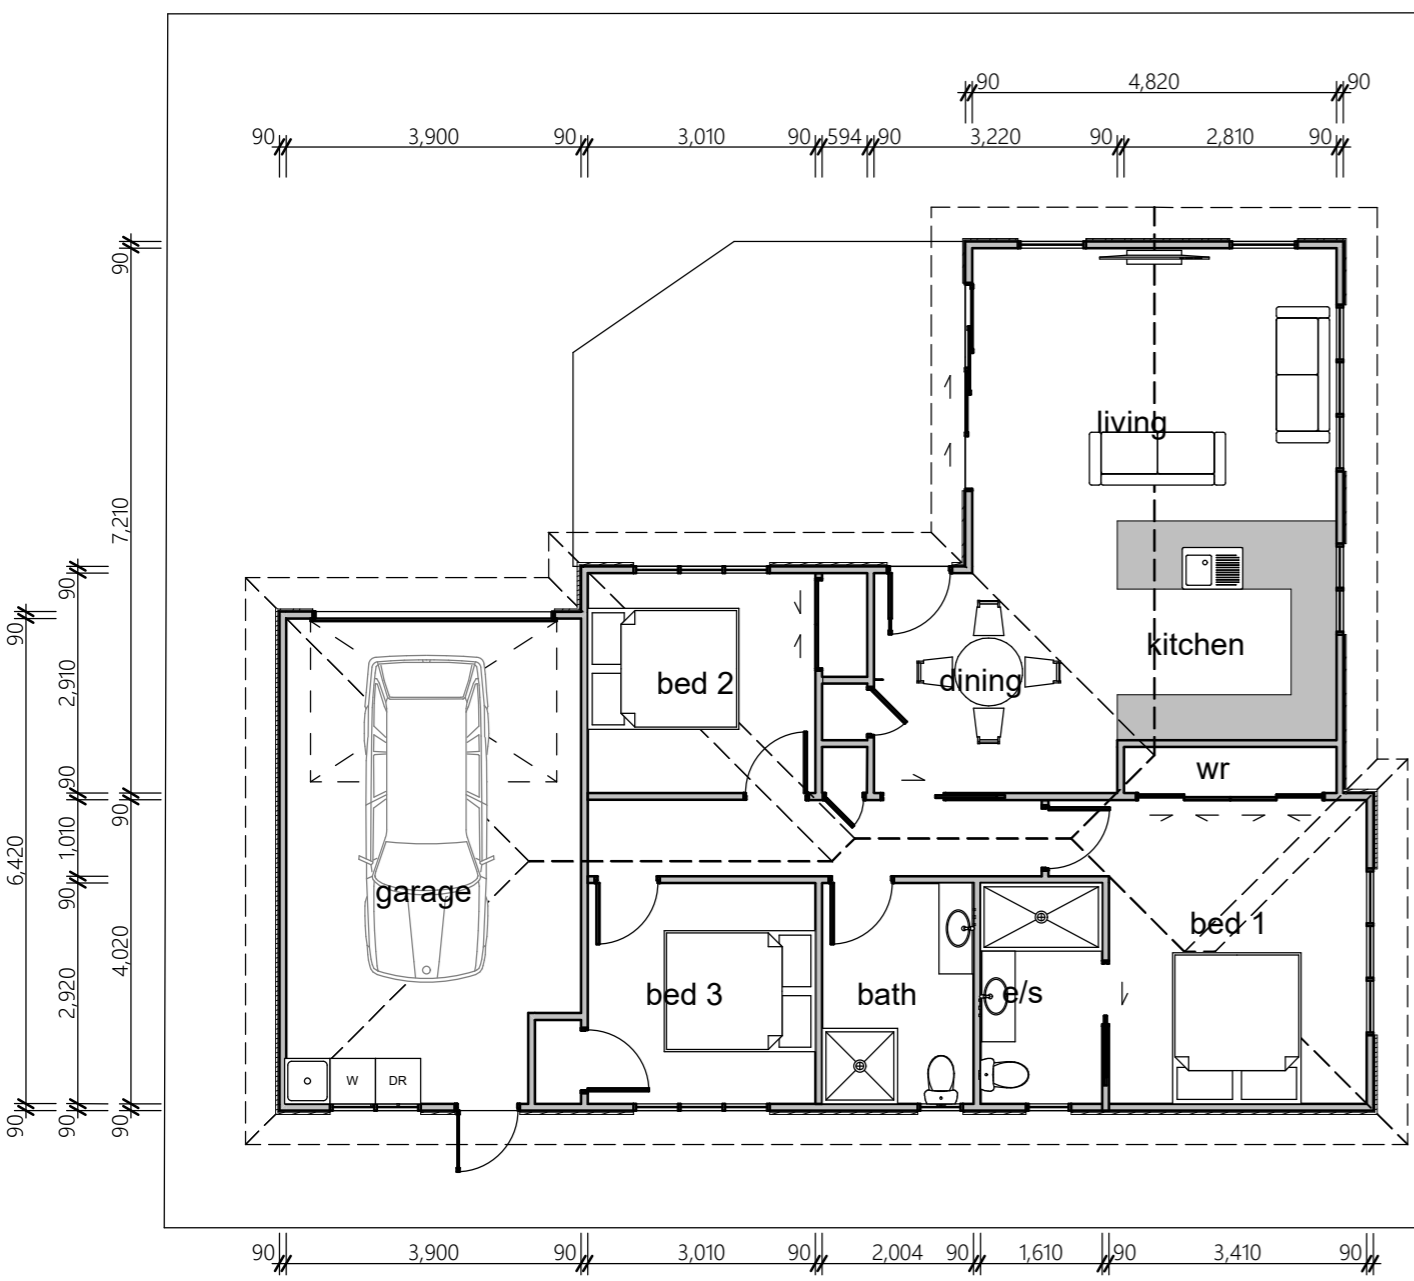


**VP**  
ARCHITECTURE

**DEVELOPMENT  
FOR BBH**

RIFLE RANGE RD, HAMILTON

© These documents are copyright to:  
VP Architecture Ltd.

Mobile: 027 2909024  
Email: vaughan@vparchitecture.co.nz

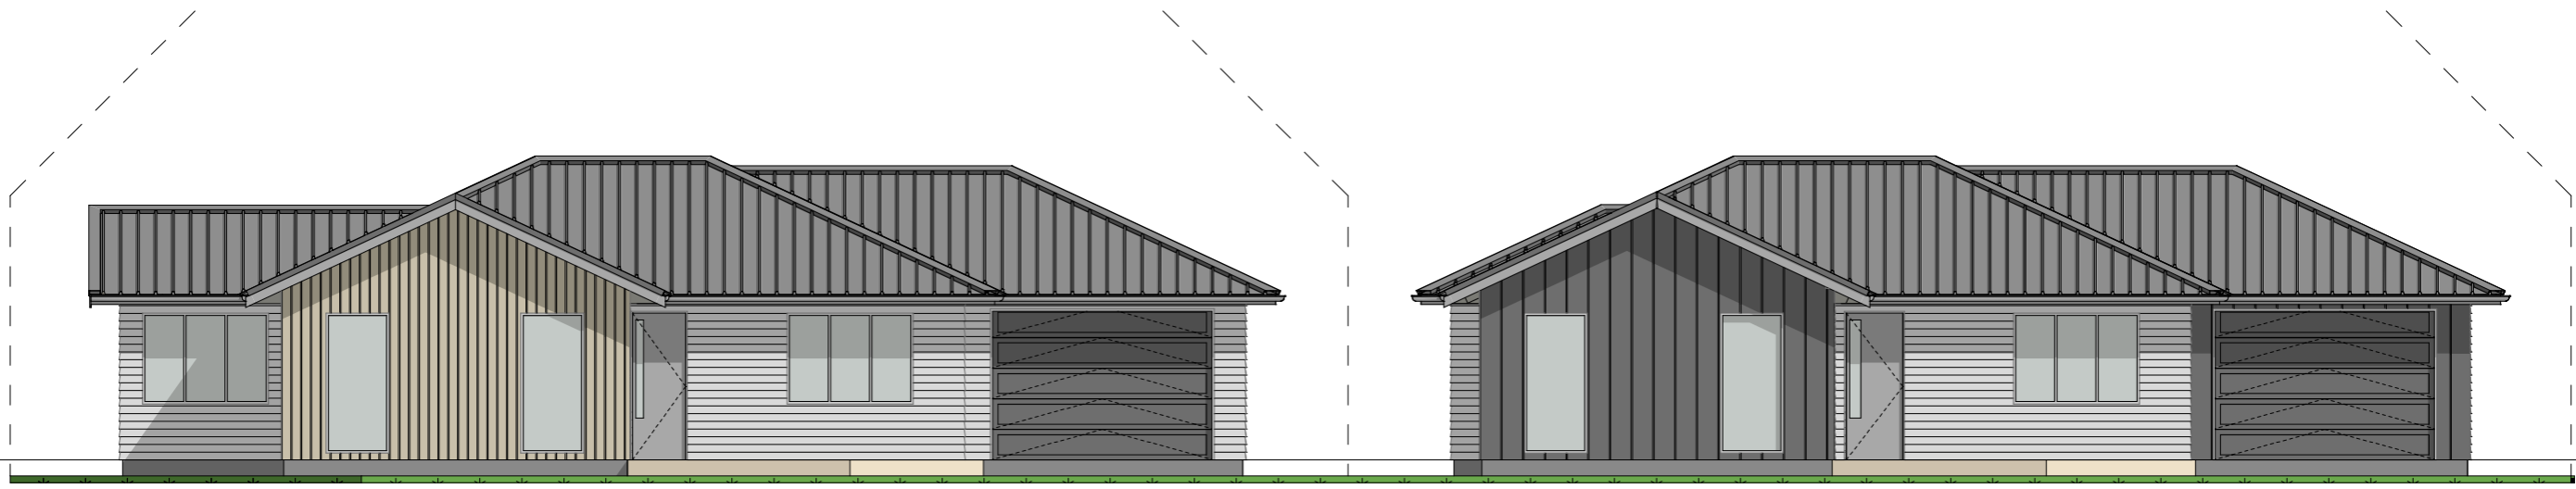

North Elevation

±  
1



South Elevation



East Elevation

1:100



West Elevation

1:100


**VP**  
ARCHITECTURE

**DEVELOPMENT  
FOR BBH**

RIFLE RANGE RD, HAMILTON

© These documents are copyright to:  
VP Architecture Ltd.

Mobile: 027 2909024,  
Email: vaughan@vparchitecture.co.nz

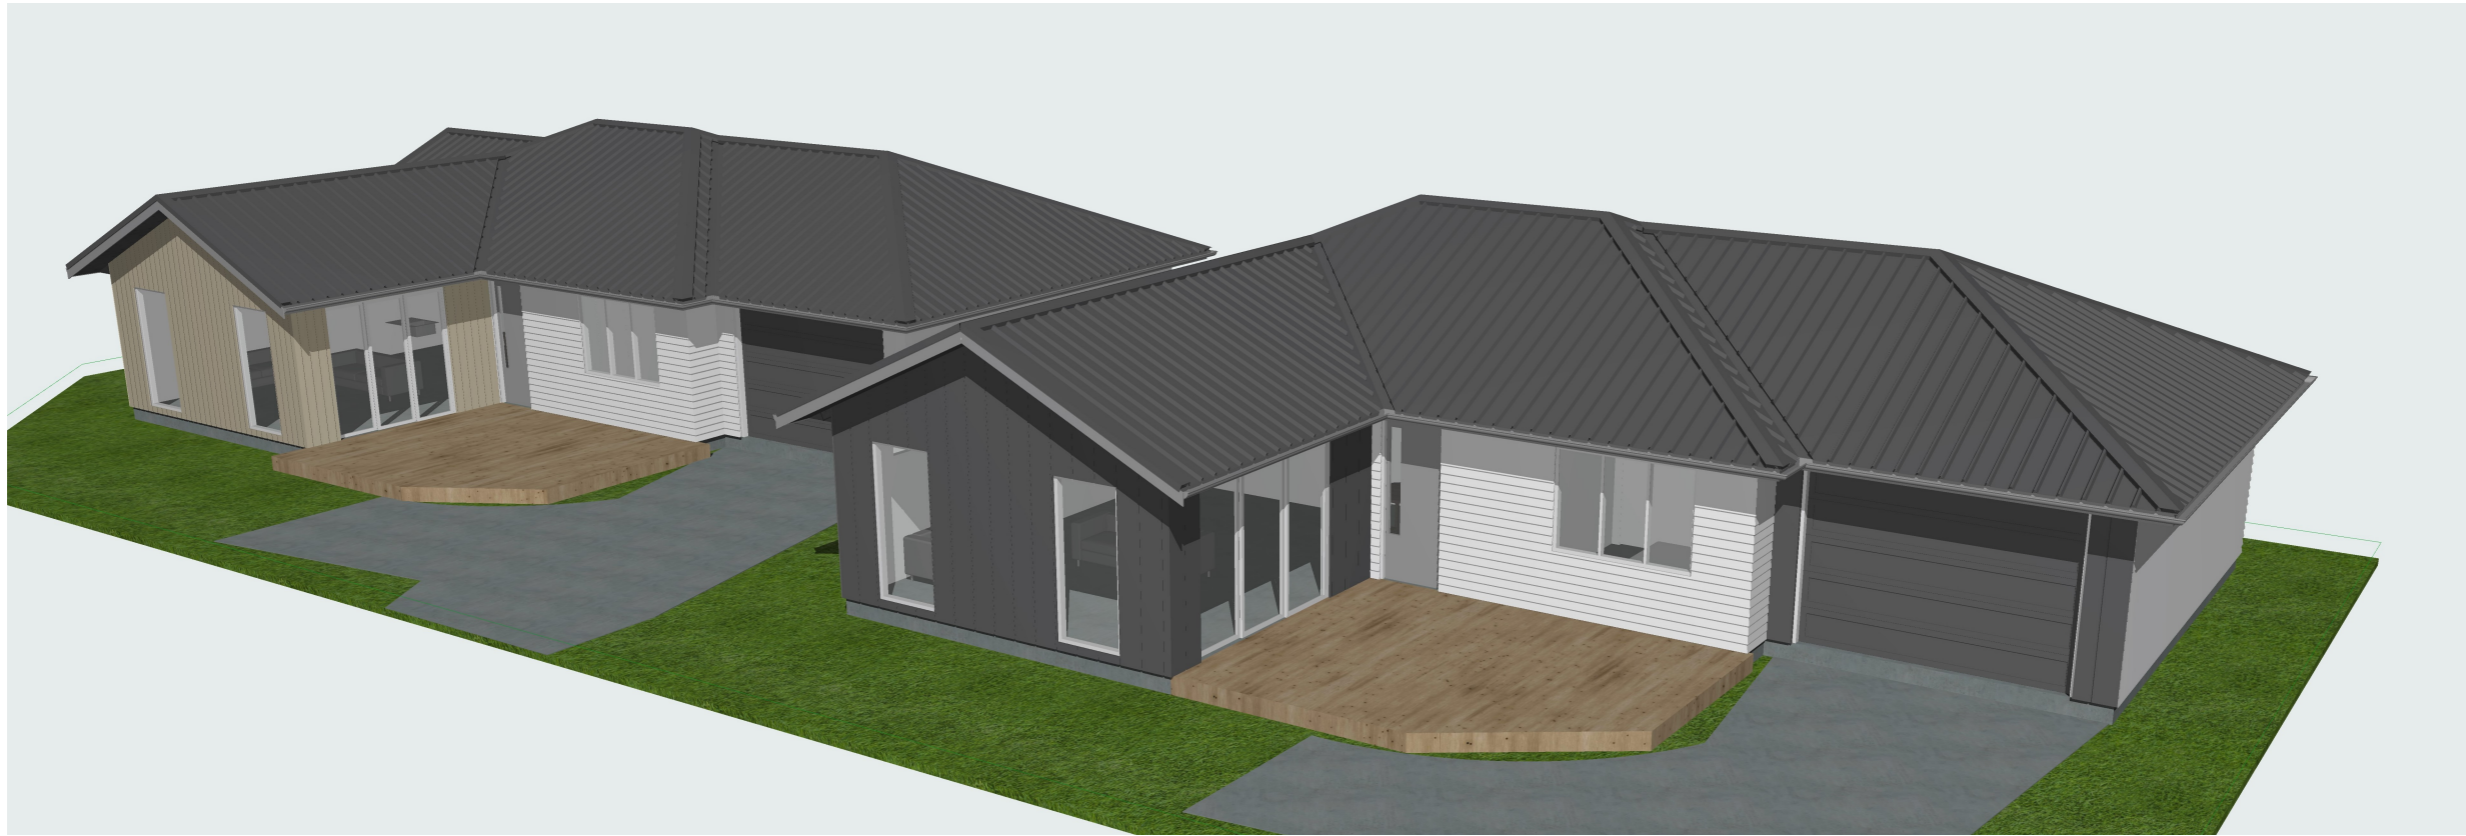

**VP**  
ARCHITECTURE

**DEVELOPMENT  
FOR BBH**  
RIFLE RANGE RD, HAMILTON

© These documents are copyright to:  
VP Architecture Ltd.

Mobile: 027 2909024,  
Email: vaughan@vparchitecture.co.nz