


# PROPOSED ALTERATION AND ADDITION TO 179 DICKSON ROAD PAPAMOA MR AND MRS P SMITH

**APPROVED**  
These plans are approved in accordance  
with The NZ Building Code.  
These plans must remain on site.  
TAURANGA CITY COUNCIL




Amendment Received  
07 MAY 2009  
Tauranga City Council

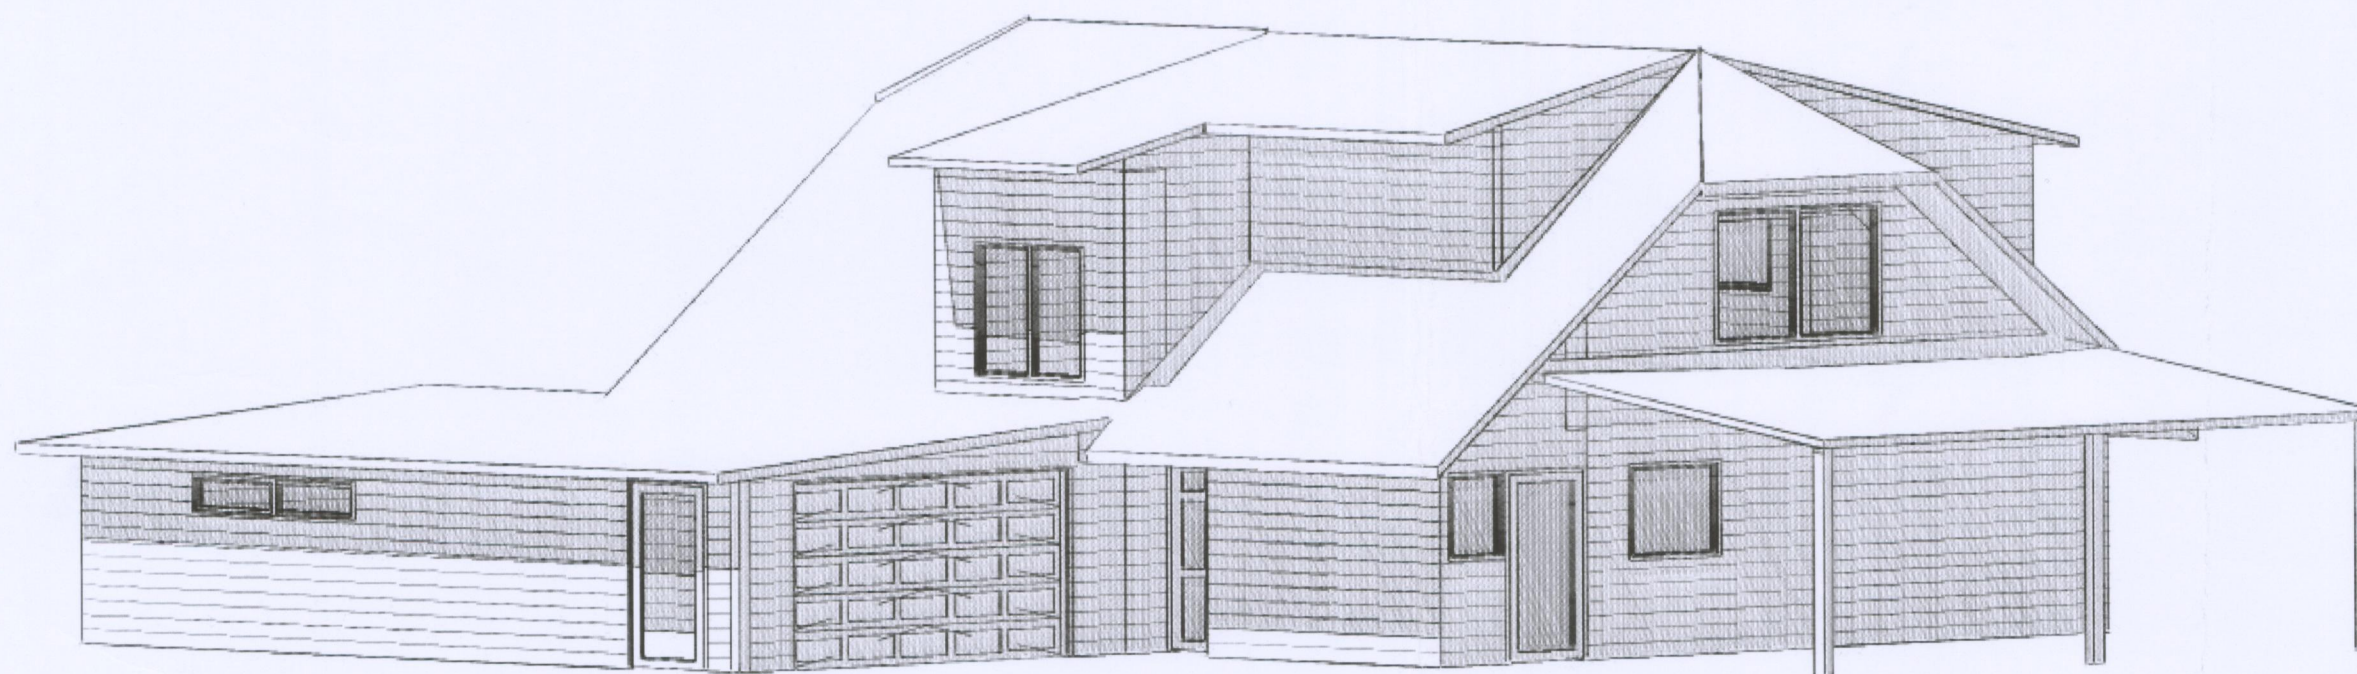

*Project 7937  
Post design to p.s.  
P.W.M. Eard  
7 May 09*

## INDEX

PAGE	DRAWING	SCALE
01	SITE PLAN	1:100
02	GROUND FLOOR PLAN	1:100
03	ROOF FRAMING PLAN	1:50
04	CROSS SECTION AND ELEVATIONS	1:100, 1:50
05	BRACE PLAN	1:50
06	DETAILS	1:5

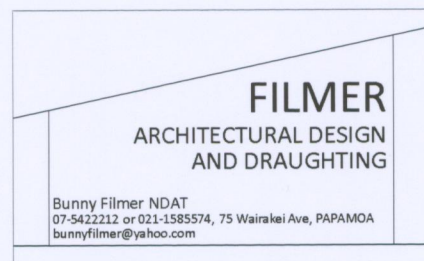

**APPROVED**  
These plans are approved in accordance  
with The NZ Building Code.  
These plans must remain on site.  
TAURANGA CITY COUNCIL