



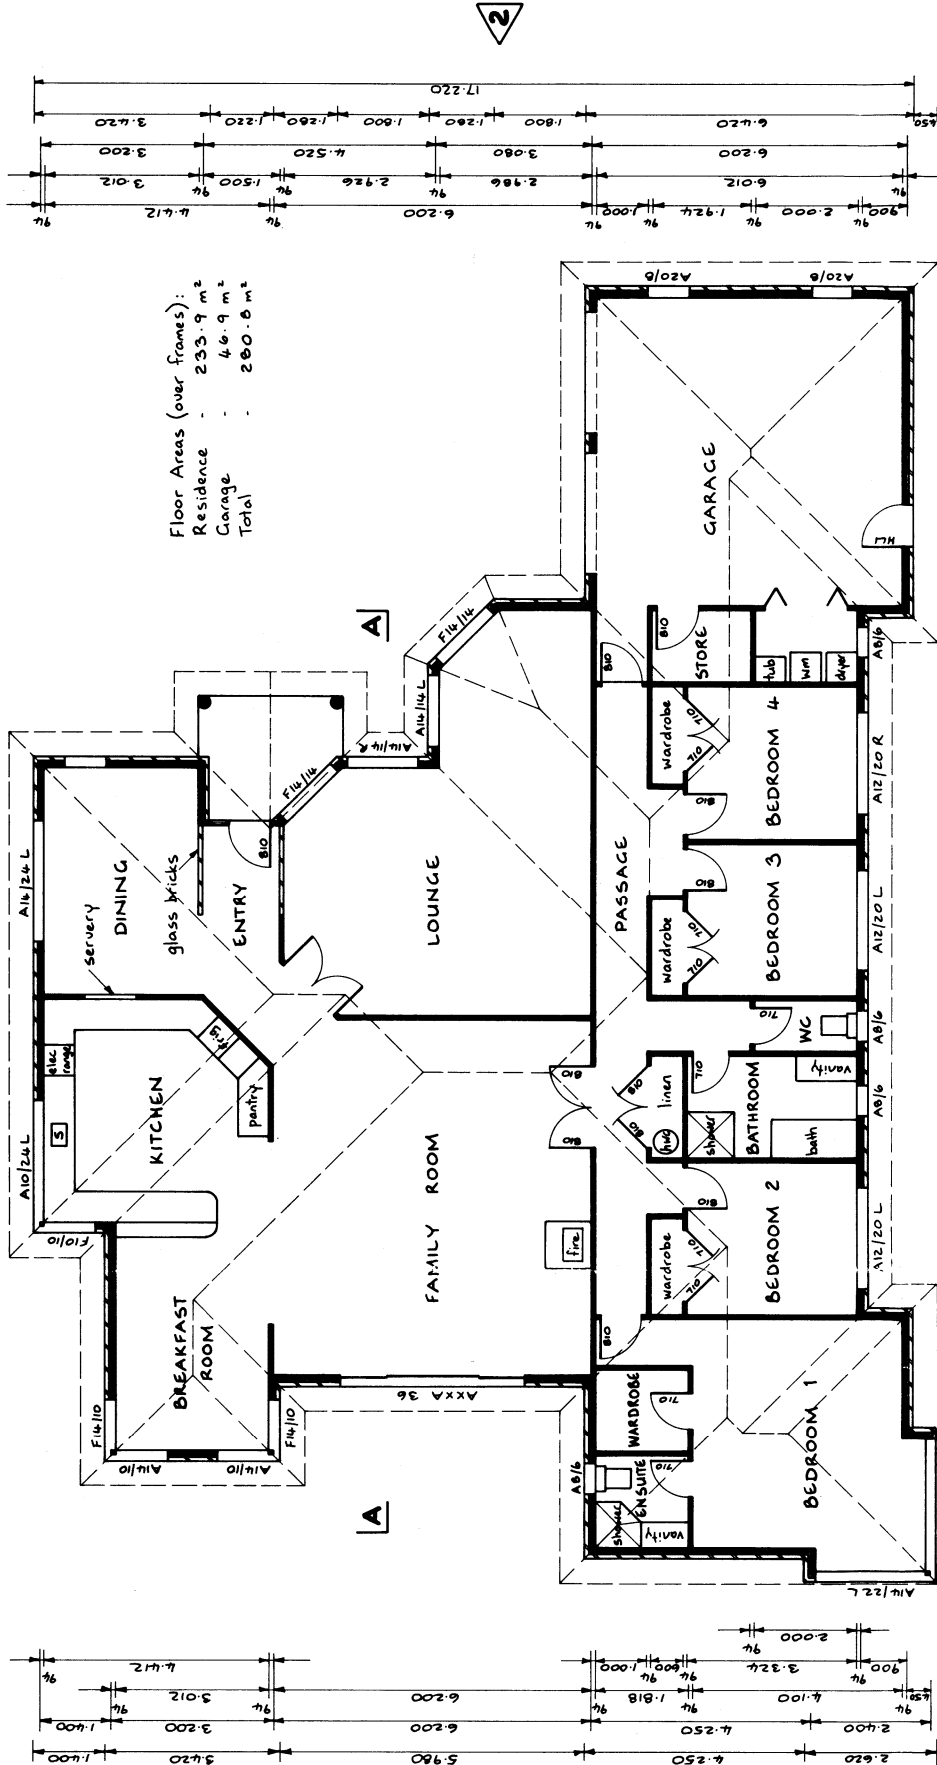


Floor Areas (over frames):	
Residence	- 233.9 m ²
Garage	- 46.9 m ²
Total	- 280.8 m ²


FLOOR PLAN

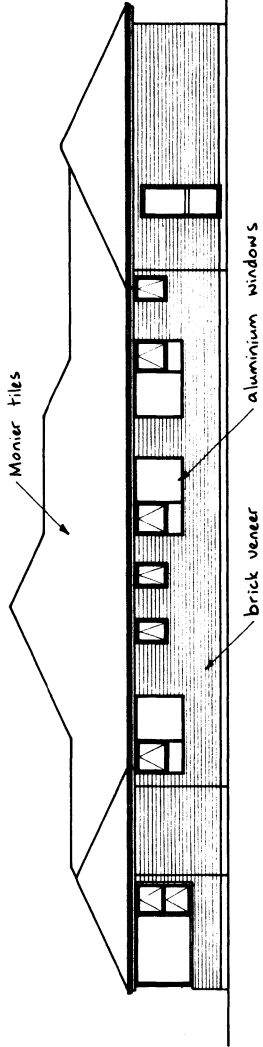


ELEVATION 1

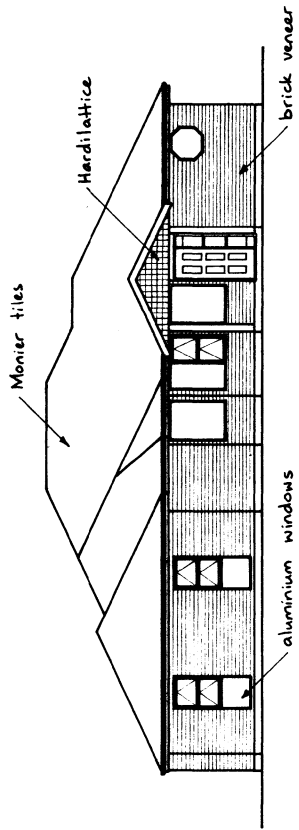


ELEVATION 2

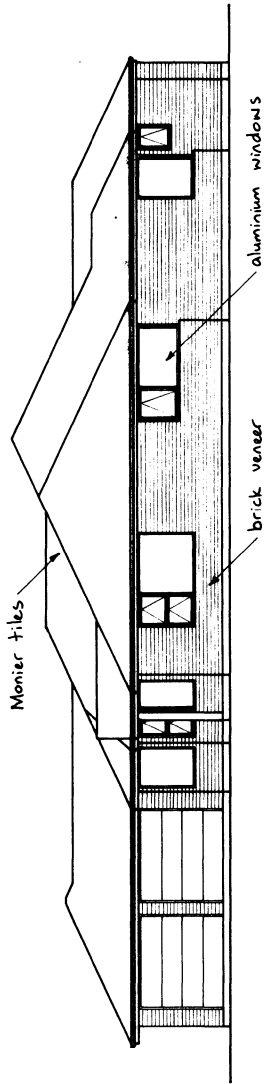


ELEVATION 3

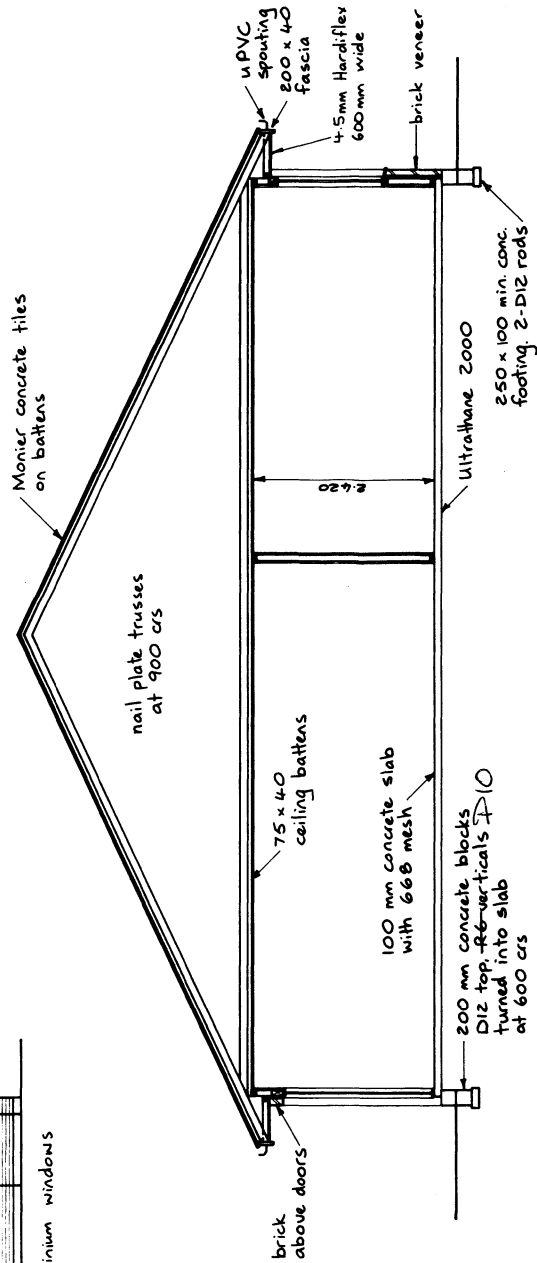

SECTION A-A

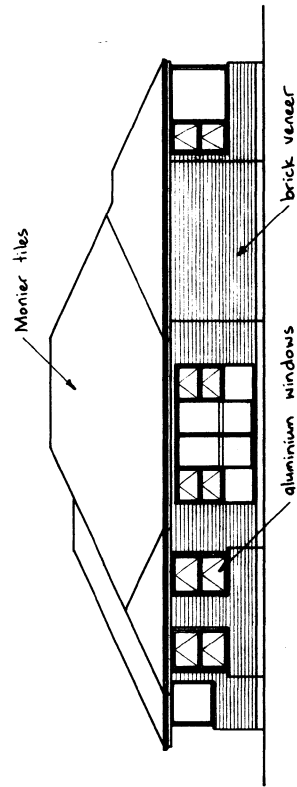

ELEVATION 4

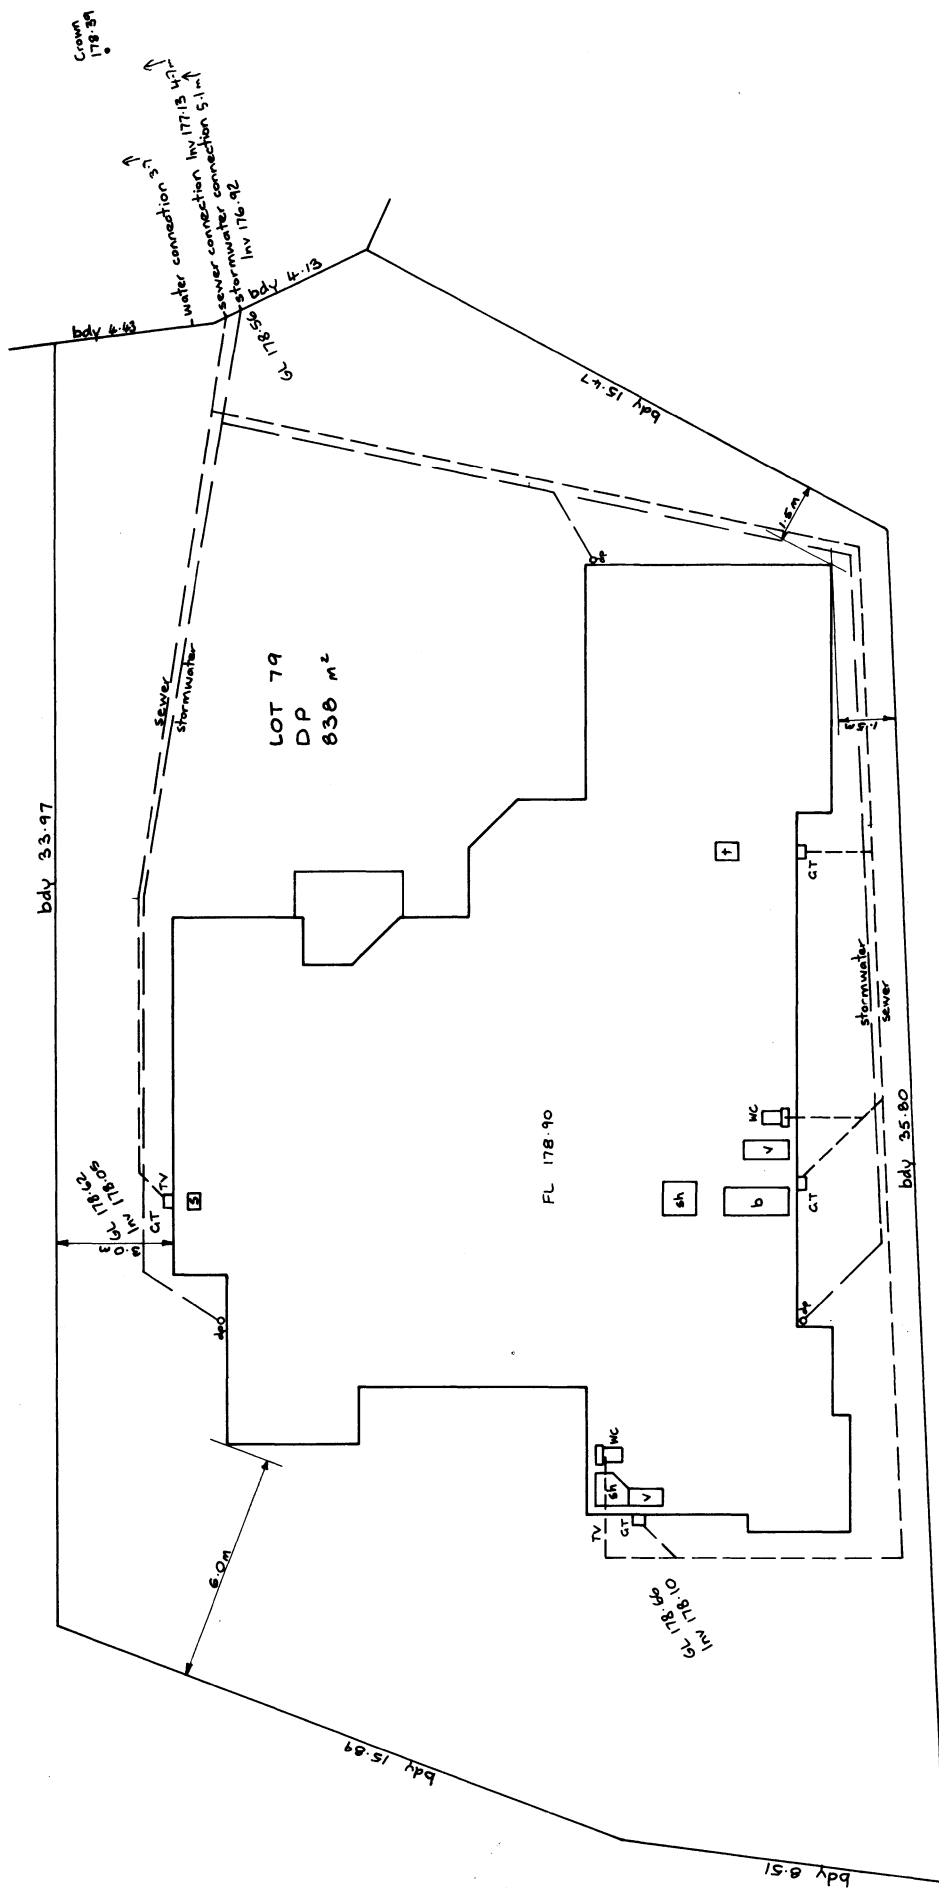

SITE & DRAINAGE

Wanganui District Council...

Regulatory Services Business Unit



Date: 16TH DECEMBER 1994 Building Consent No: 7868

Name: ROBERT COLEY


[SITE] Address: 14 HOLDSWORTH DRIVE WANGANUI.

ERECT A DWELLING WITH ATTACHED GARAGE

Plumber: TO BE ADVISED

Drainlayer: TO BE ADVISED

Remarks:

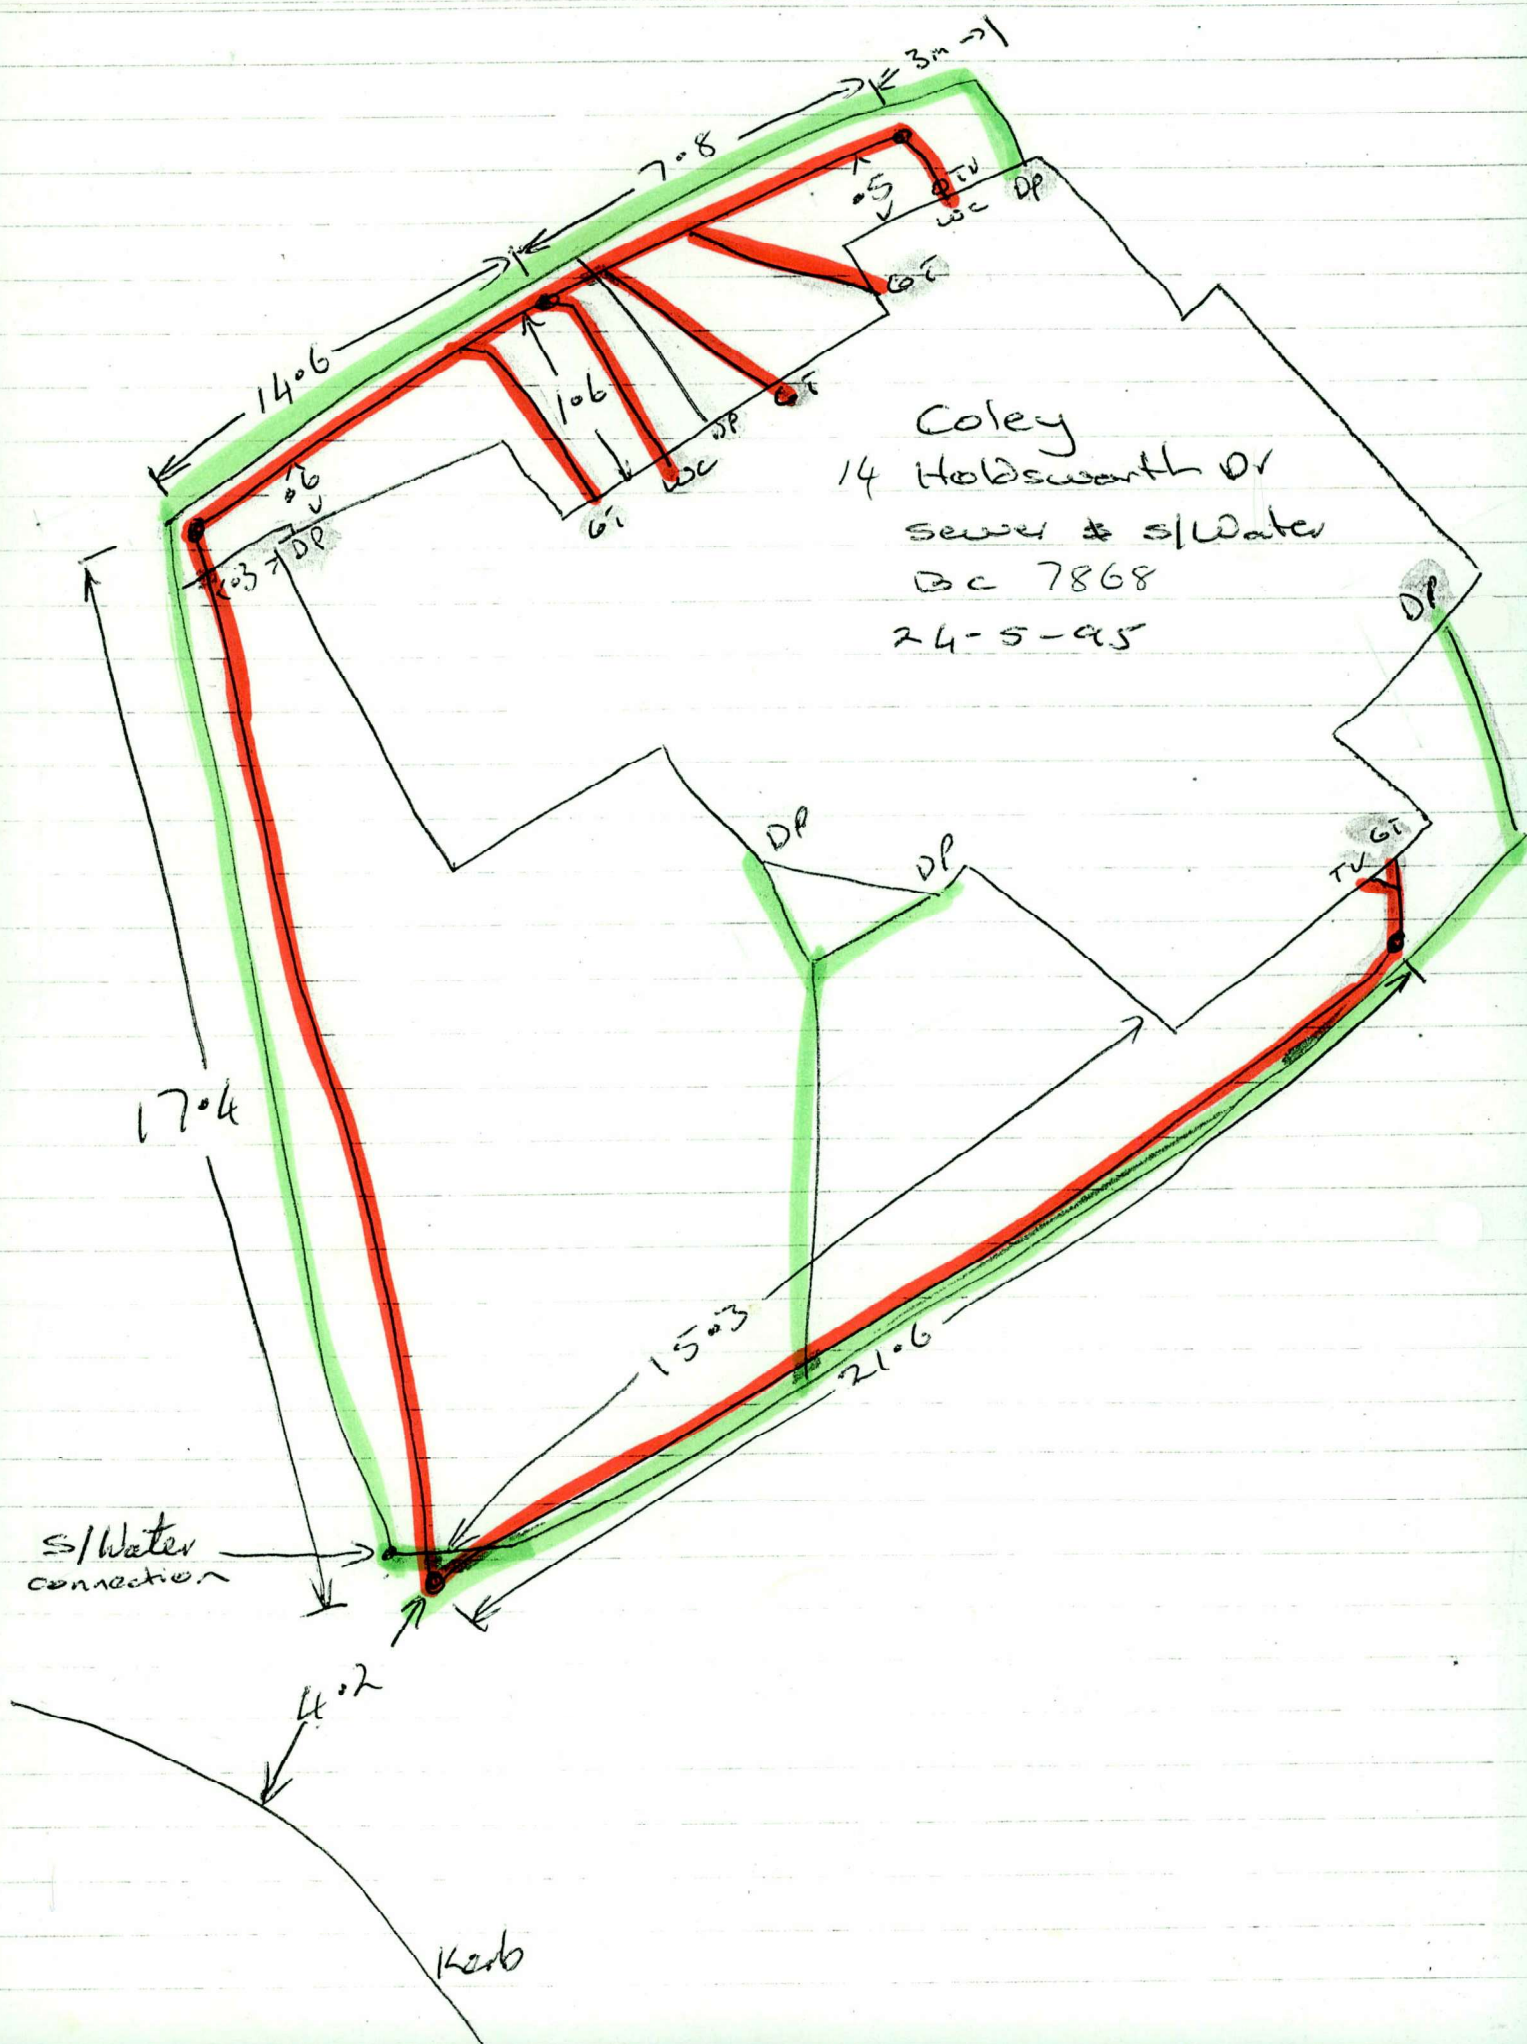

Coley
14 Holdsworth Dr
sewer & s/water
BC 7868
24-5-95