



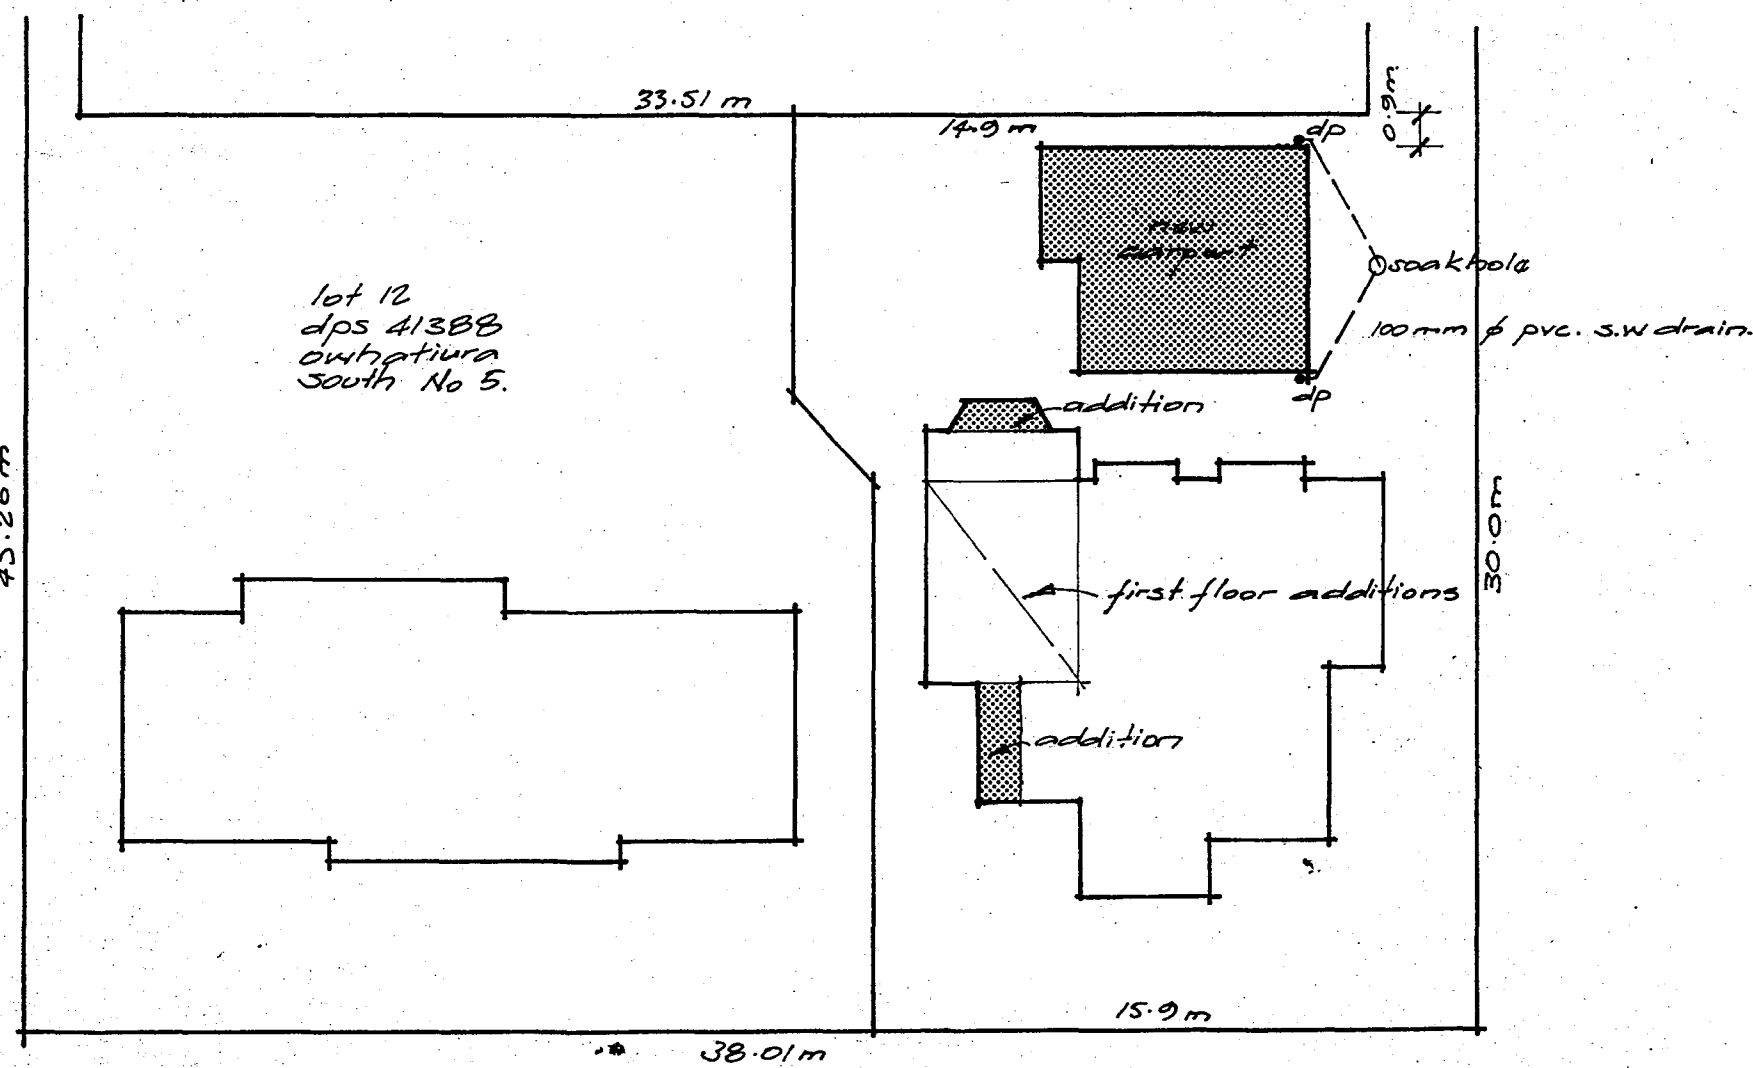


site plan 1:200

note: connect all new stormwater disposal services from new additions to existing services.

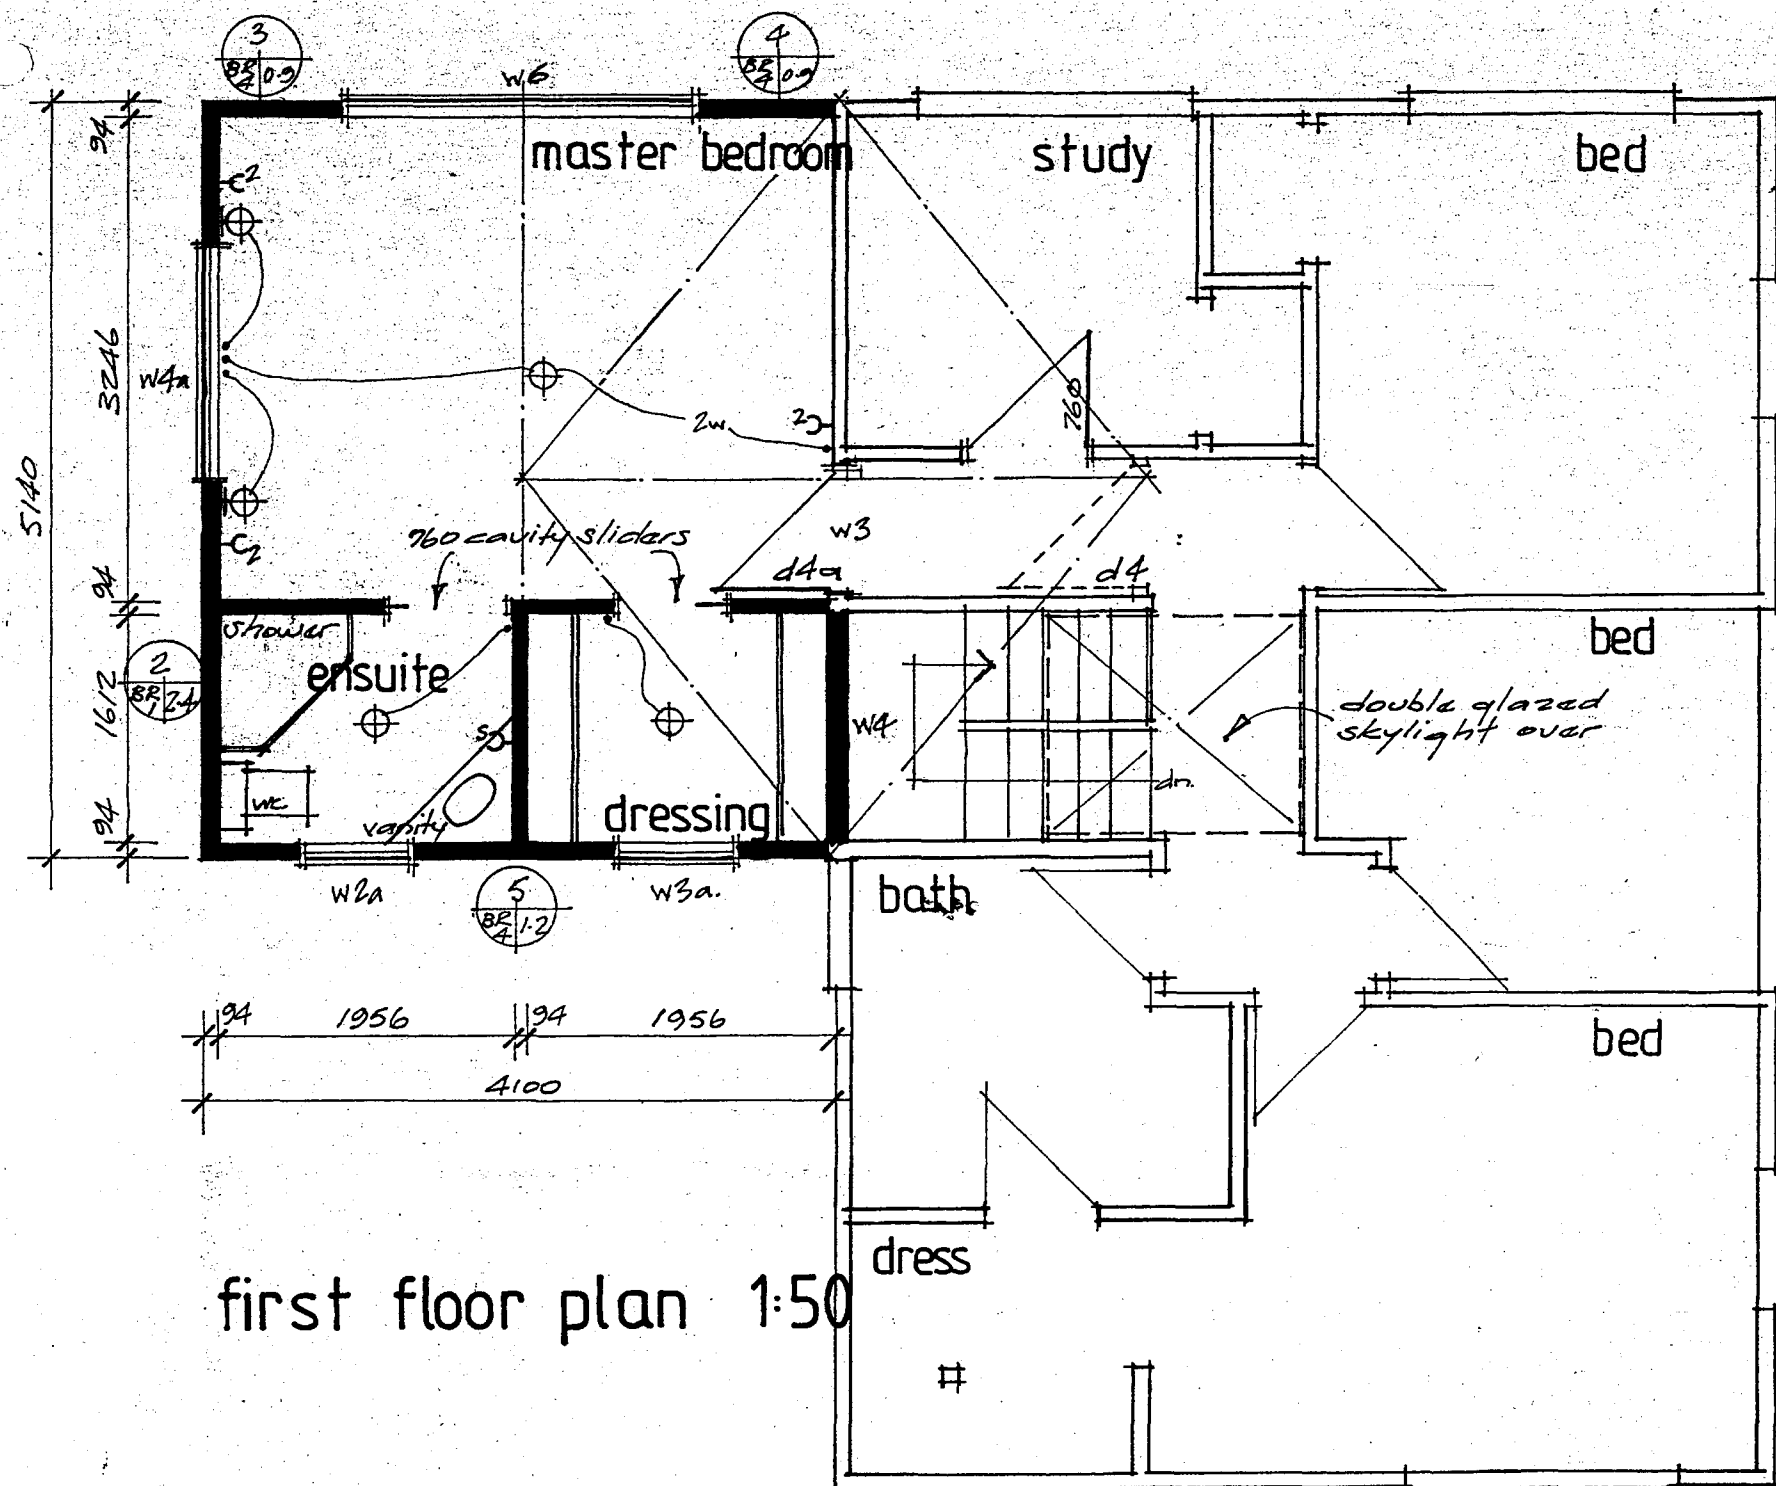


first floor plan 1:50

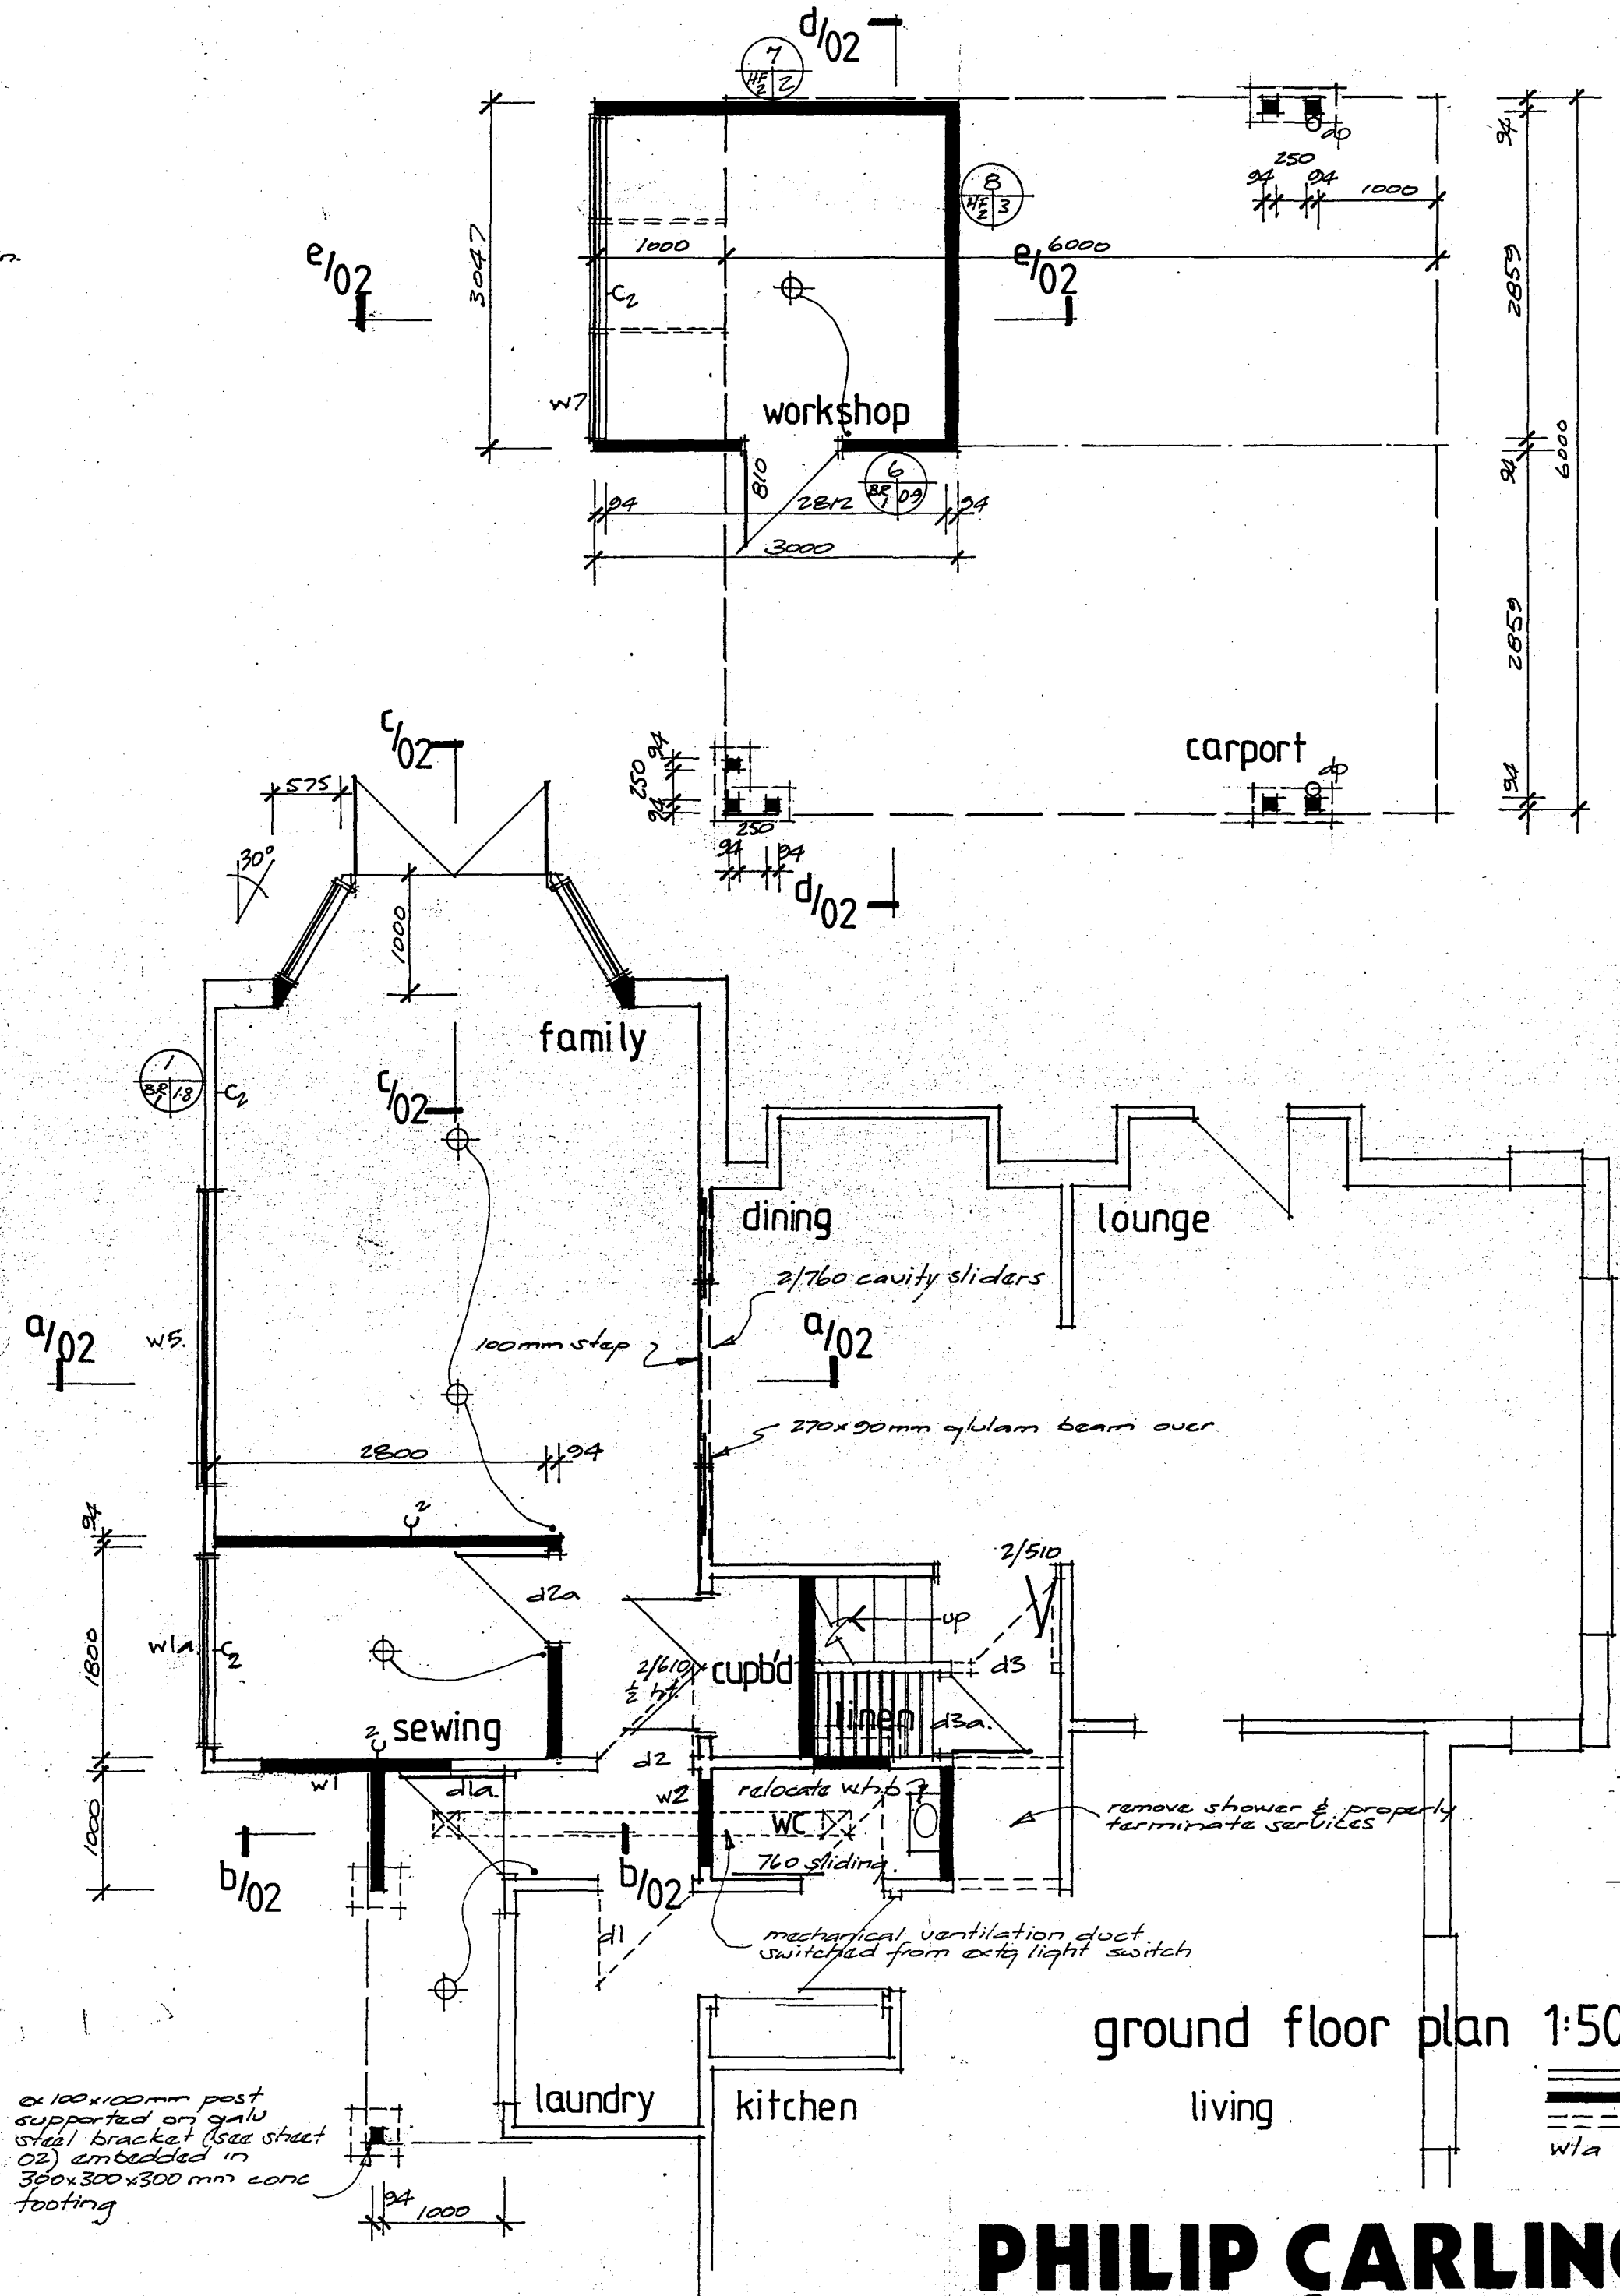

ground floor plan 1:50

note: all construction work to comply with NZS 3604 and territorial authority requirements

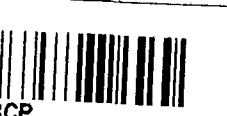

existing work
new work
existing work removed
wla = existing window w1 in new position wla.








ex 100x100mm post supported on galv steel bracket (see sheet 02) embedded in 300x300x300mm conc footing

new carport and alterations to coates house rotorua

PHILIP CARLING
Architect

2081/01

1 of 3 12-92

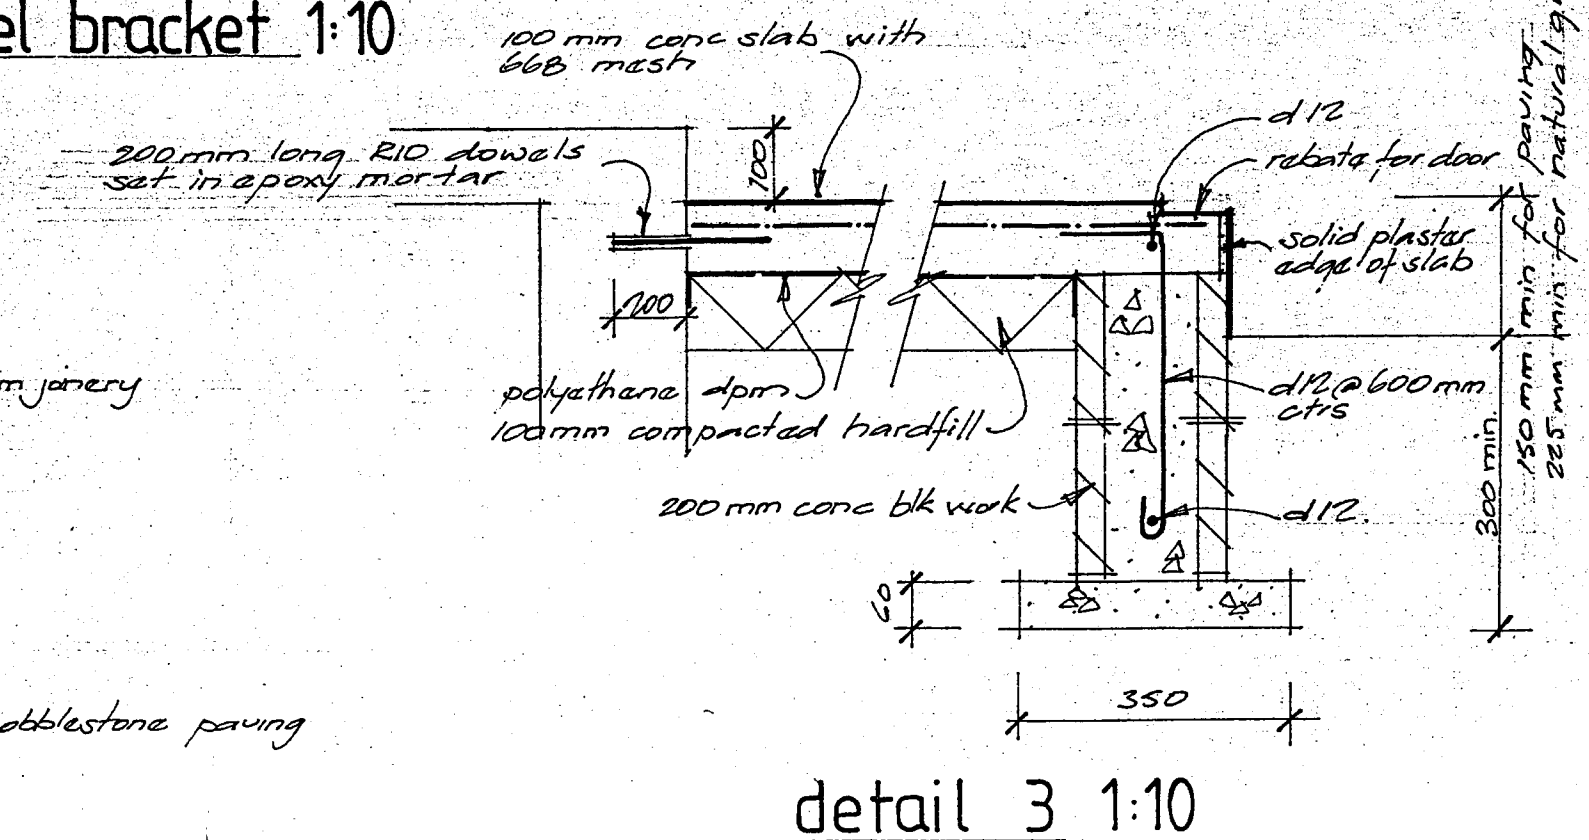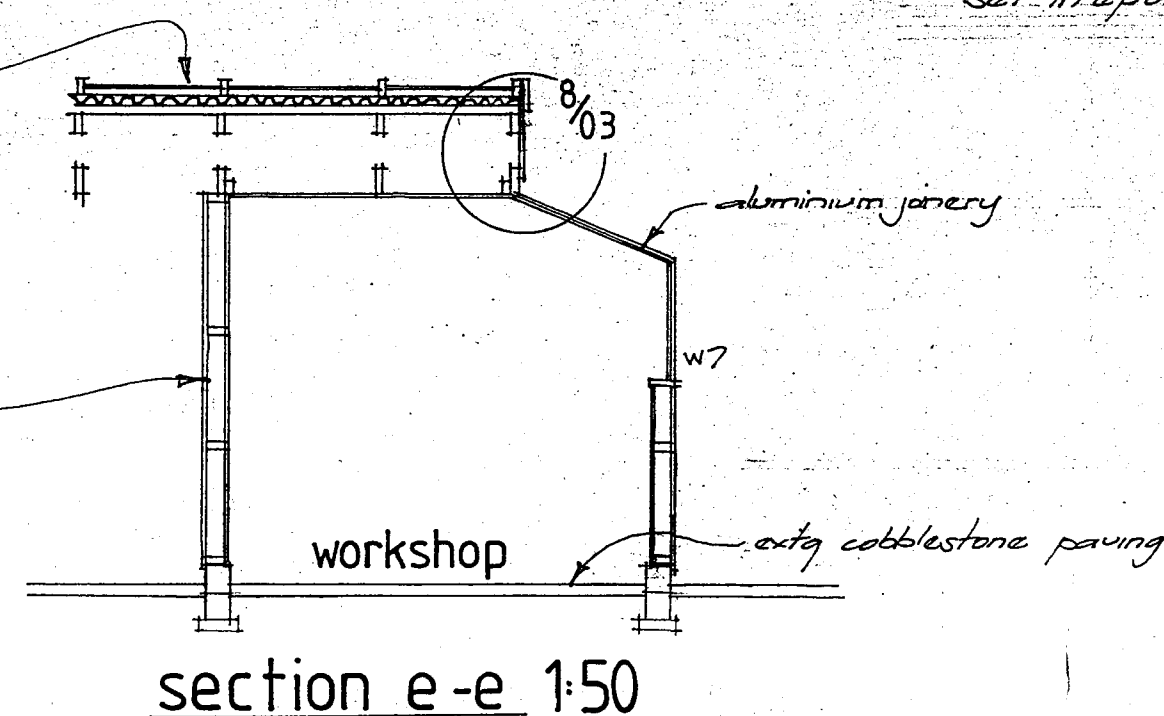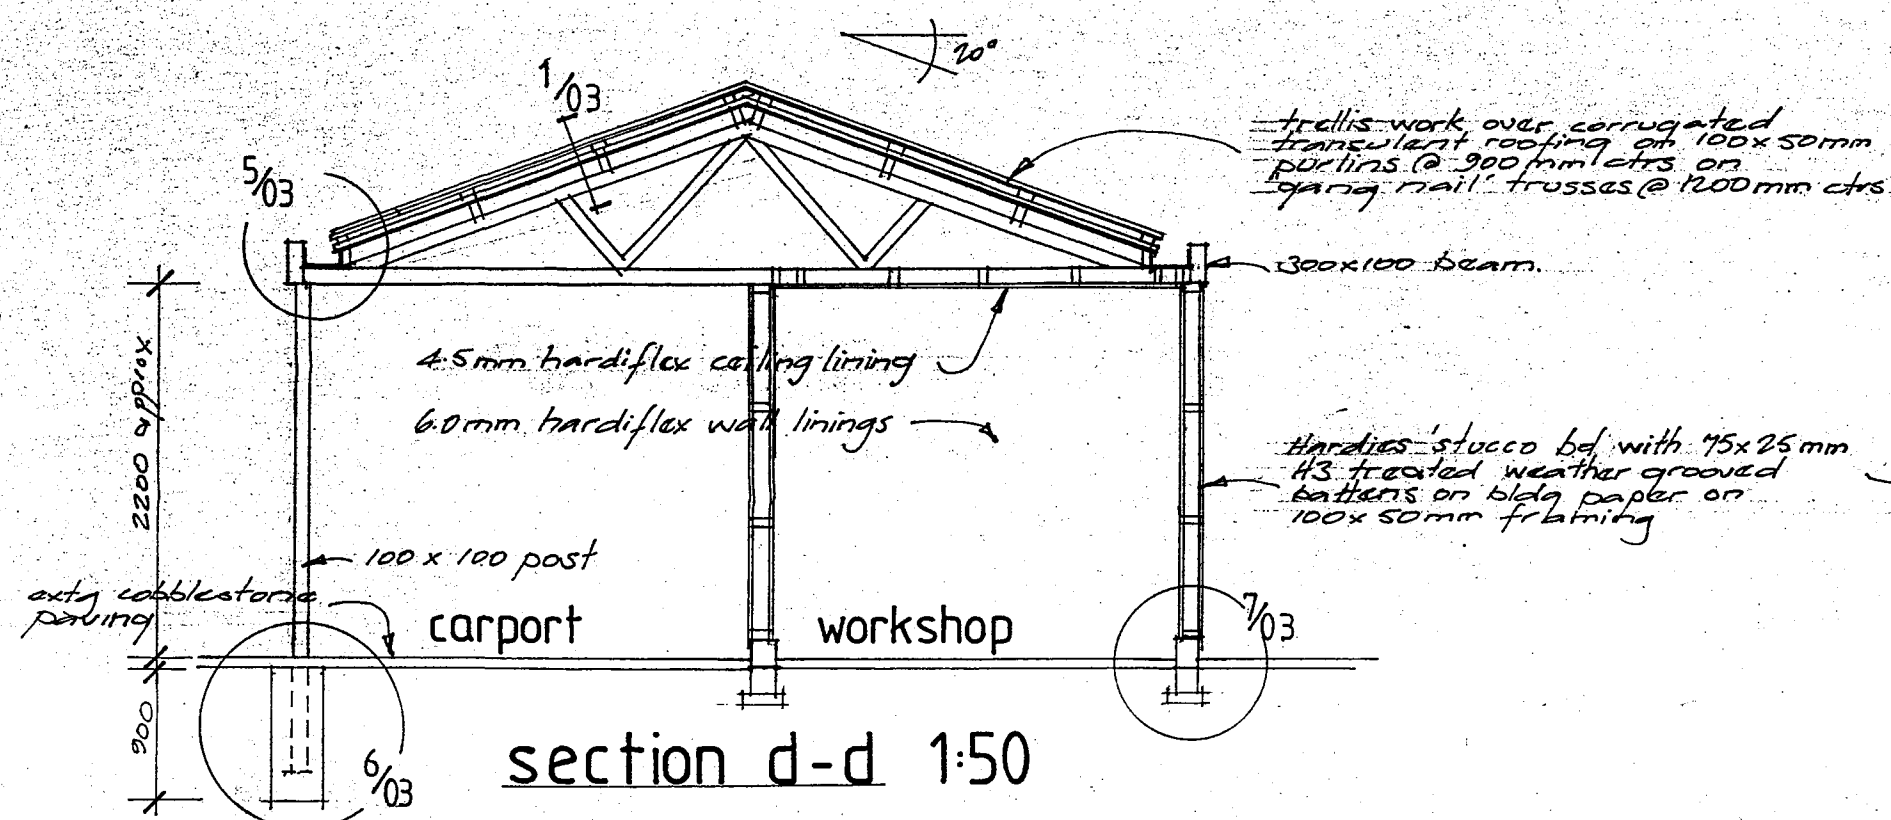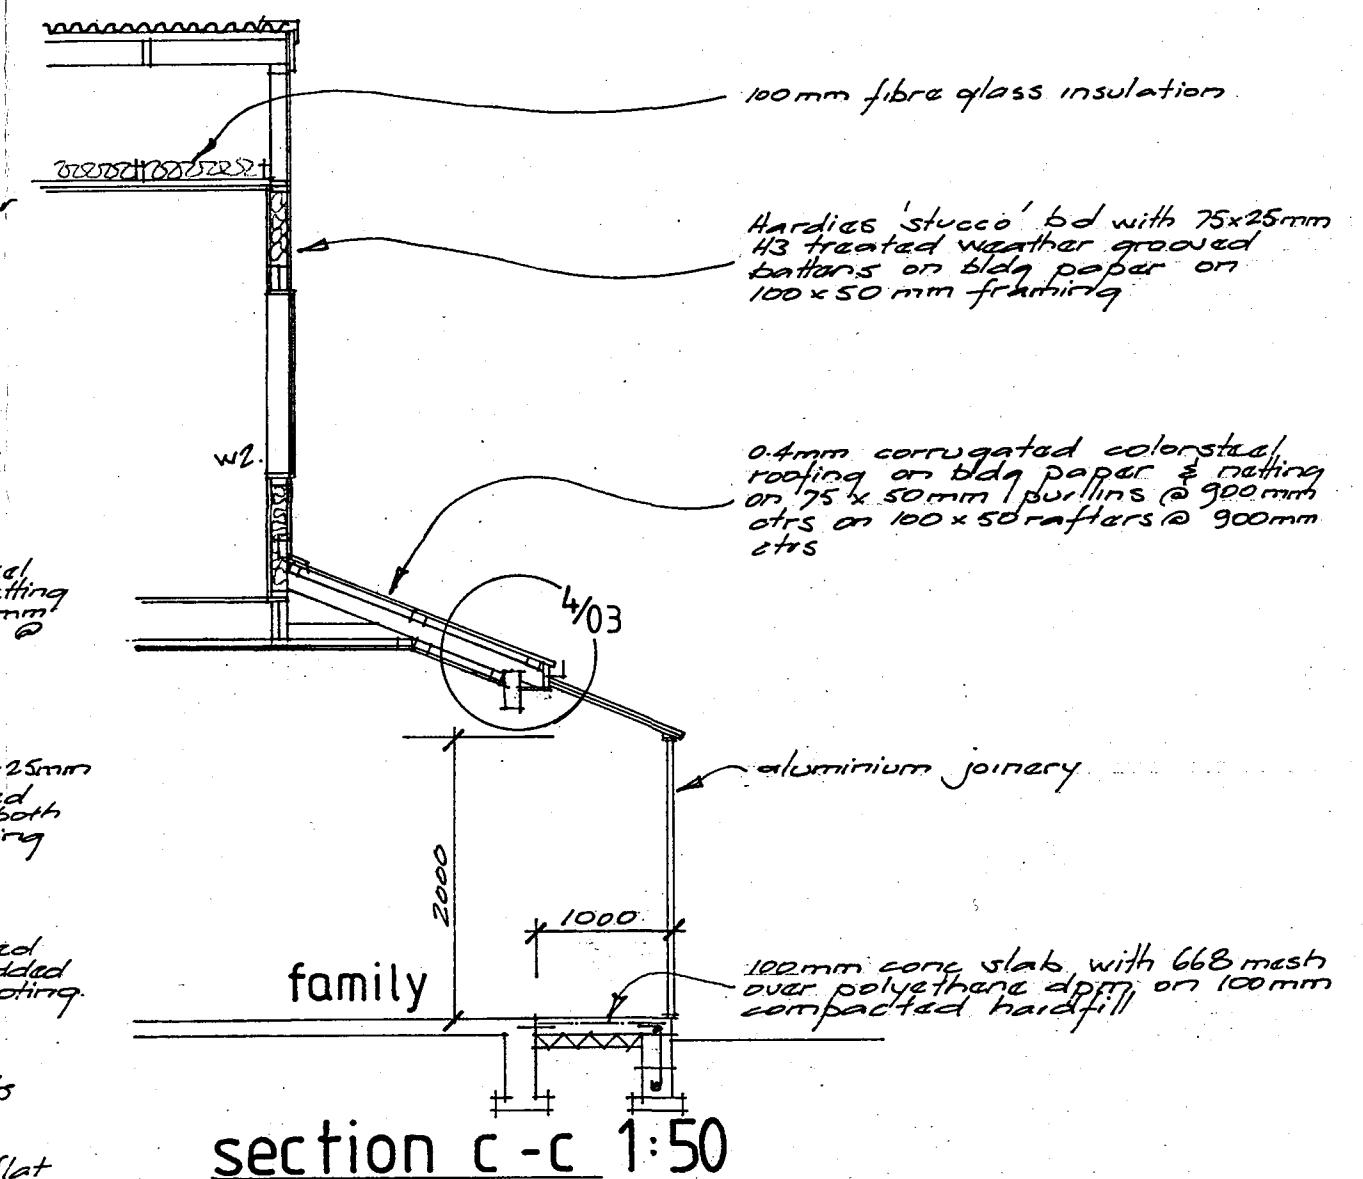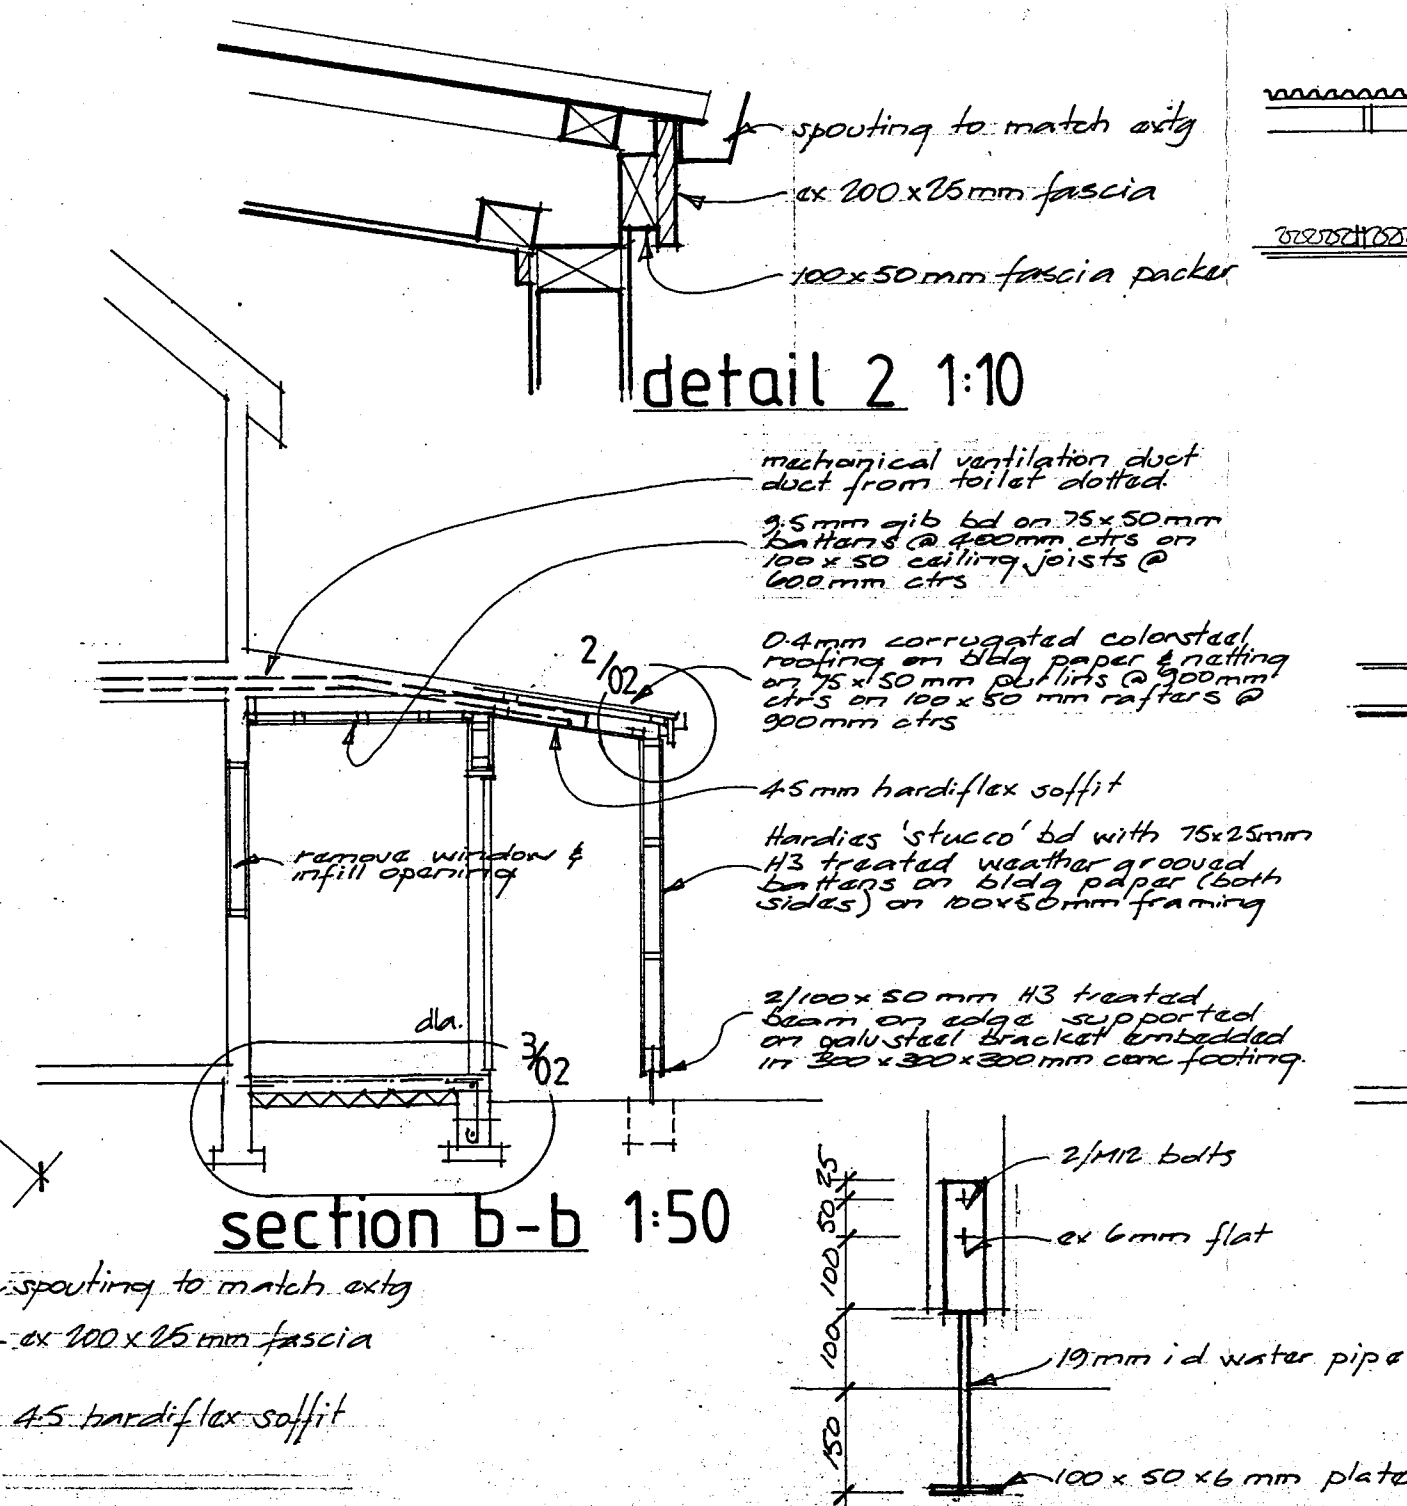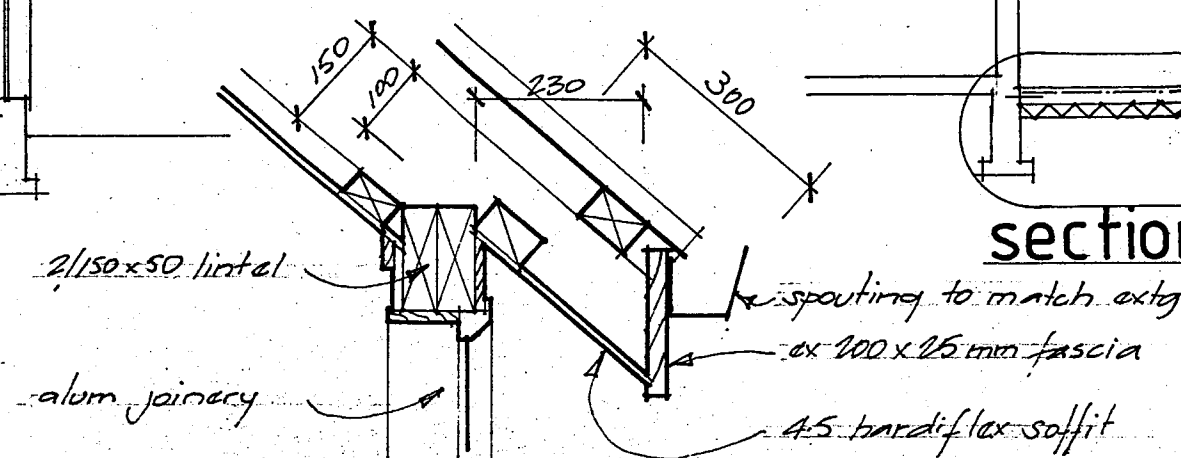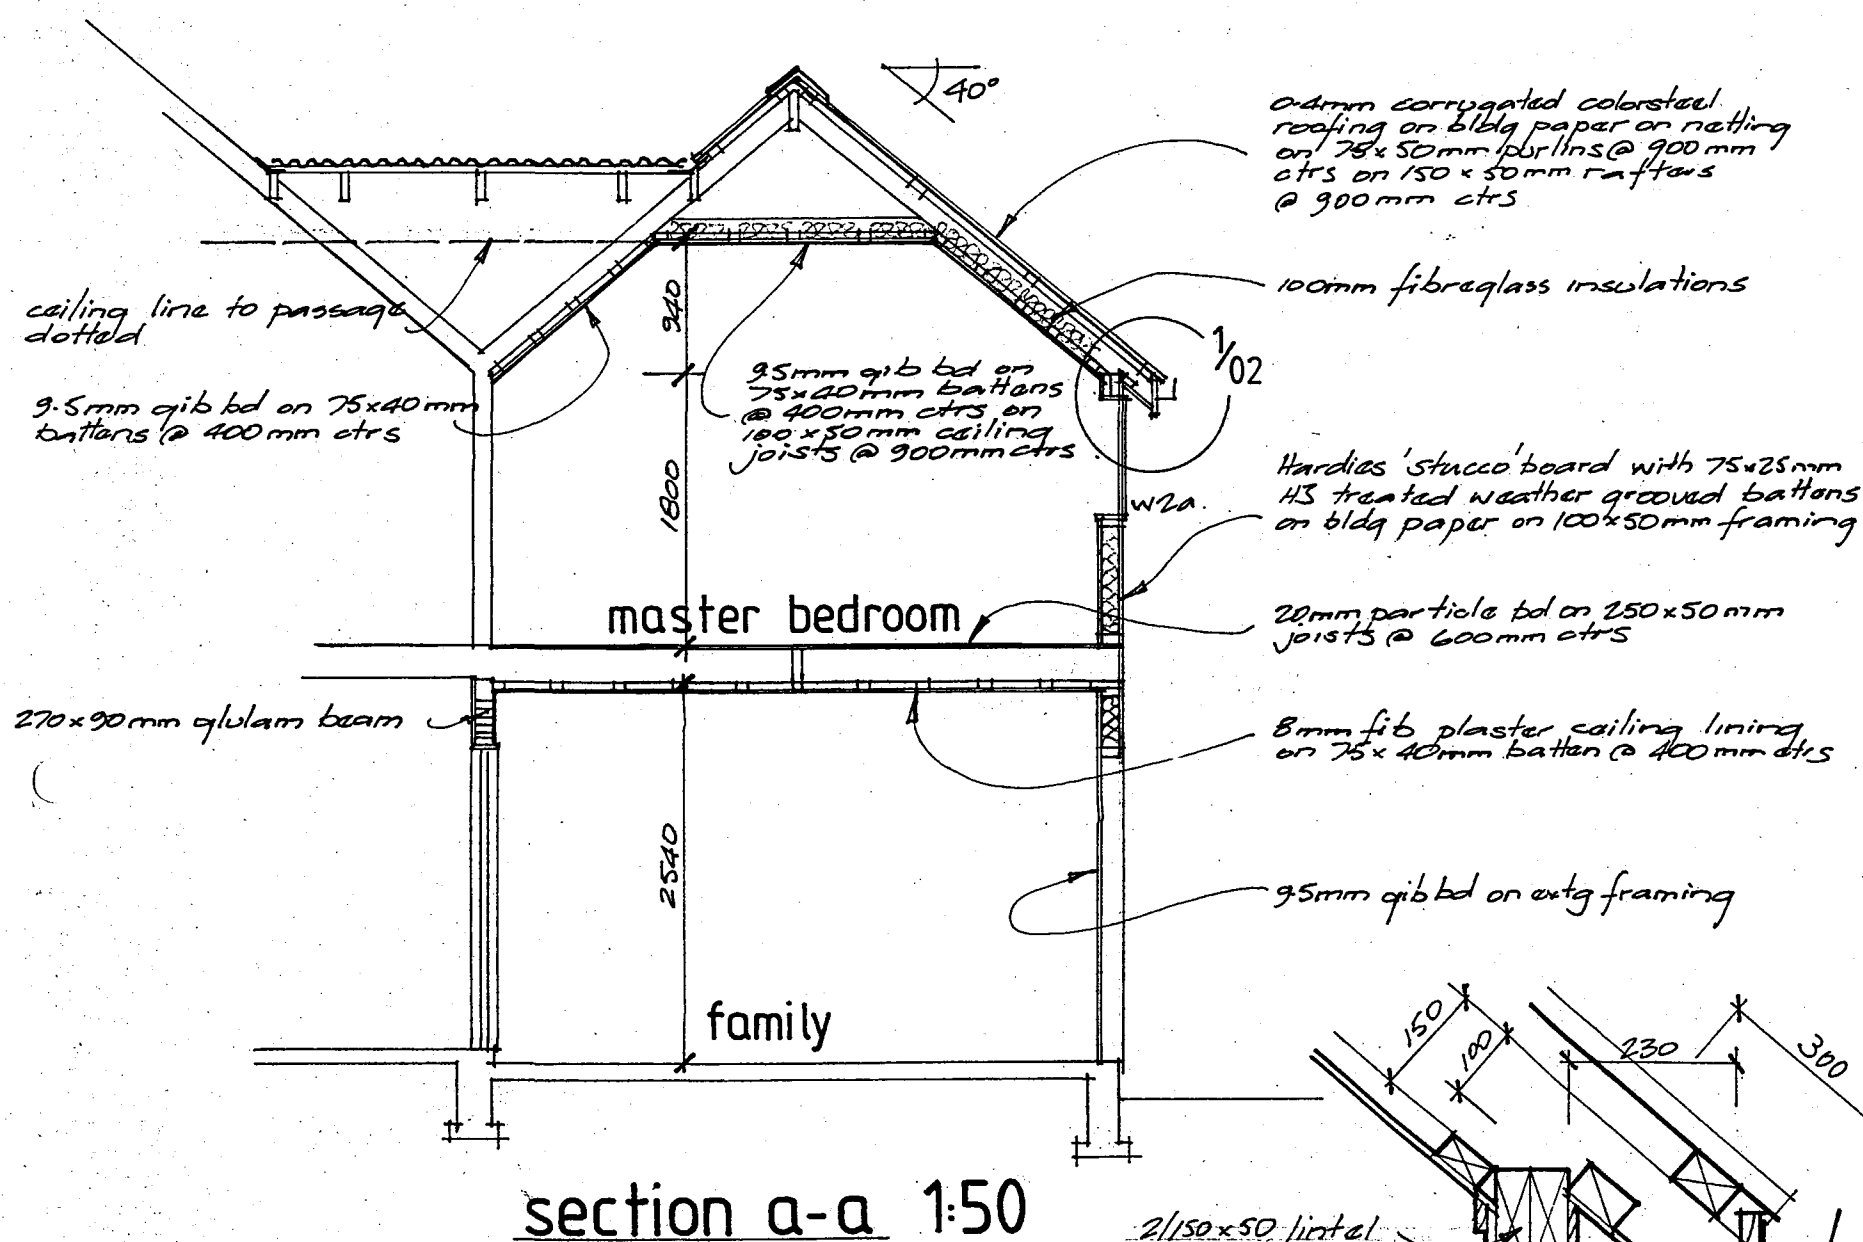

new carport and alterations to coates house rotorua



PHILIP CARLING
Architect

2081/02

2 of 3 12-92



w/a to w/a = existing window w/l to w/a reused.
 w5 = 2700 w x 1200 h - 2 x 600 w sashes
 w6 = 2400 w x 1200 h - 2 x 600 w sashes
 w7 = special (measure on site).

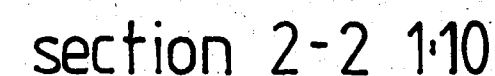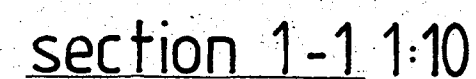

new carport and alterations to coates house rotorua

PHILIP CARLING

Architect

2081/03

3 of 3 12 - 92