

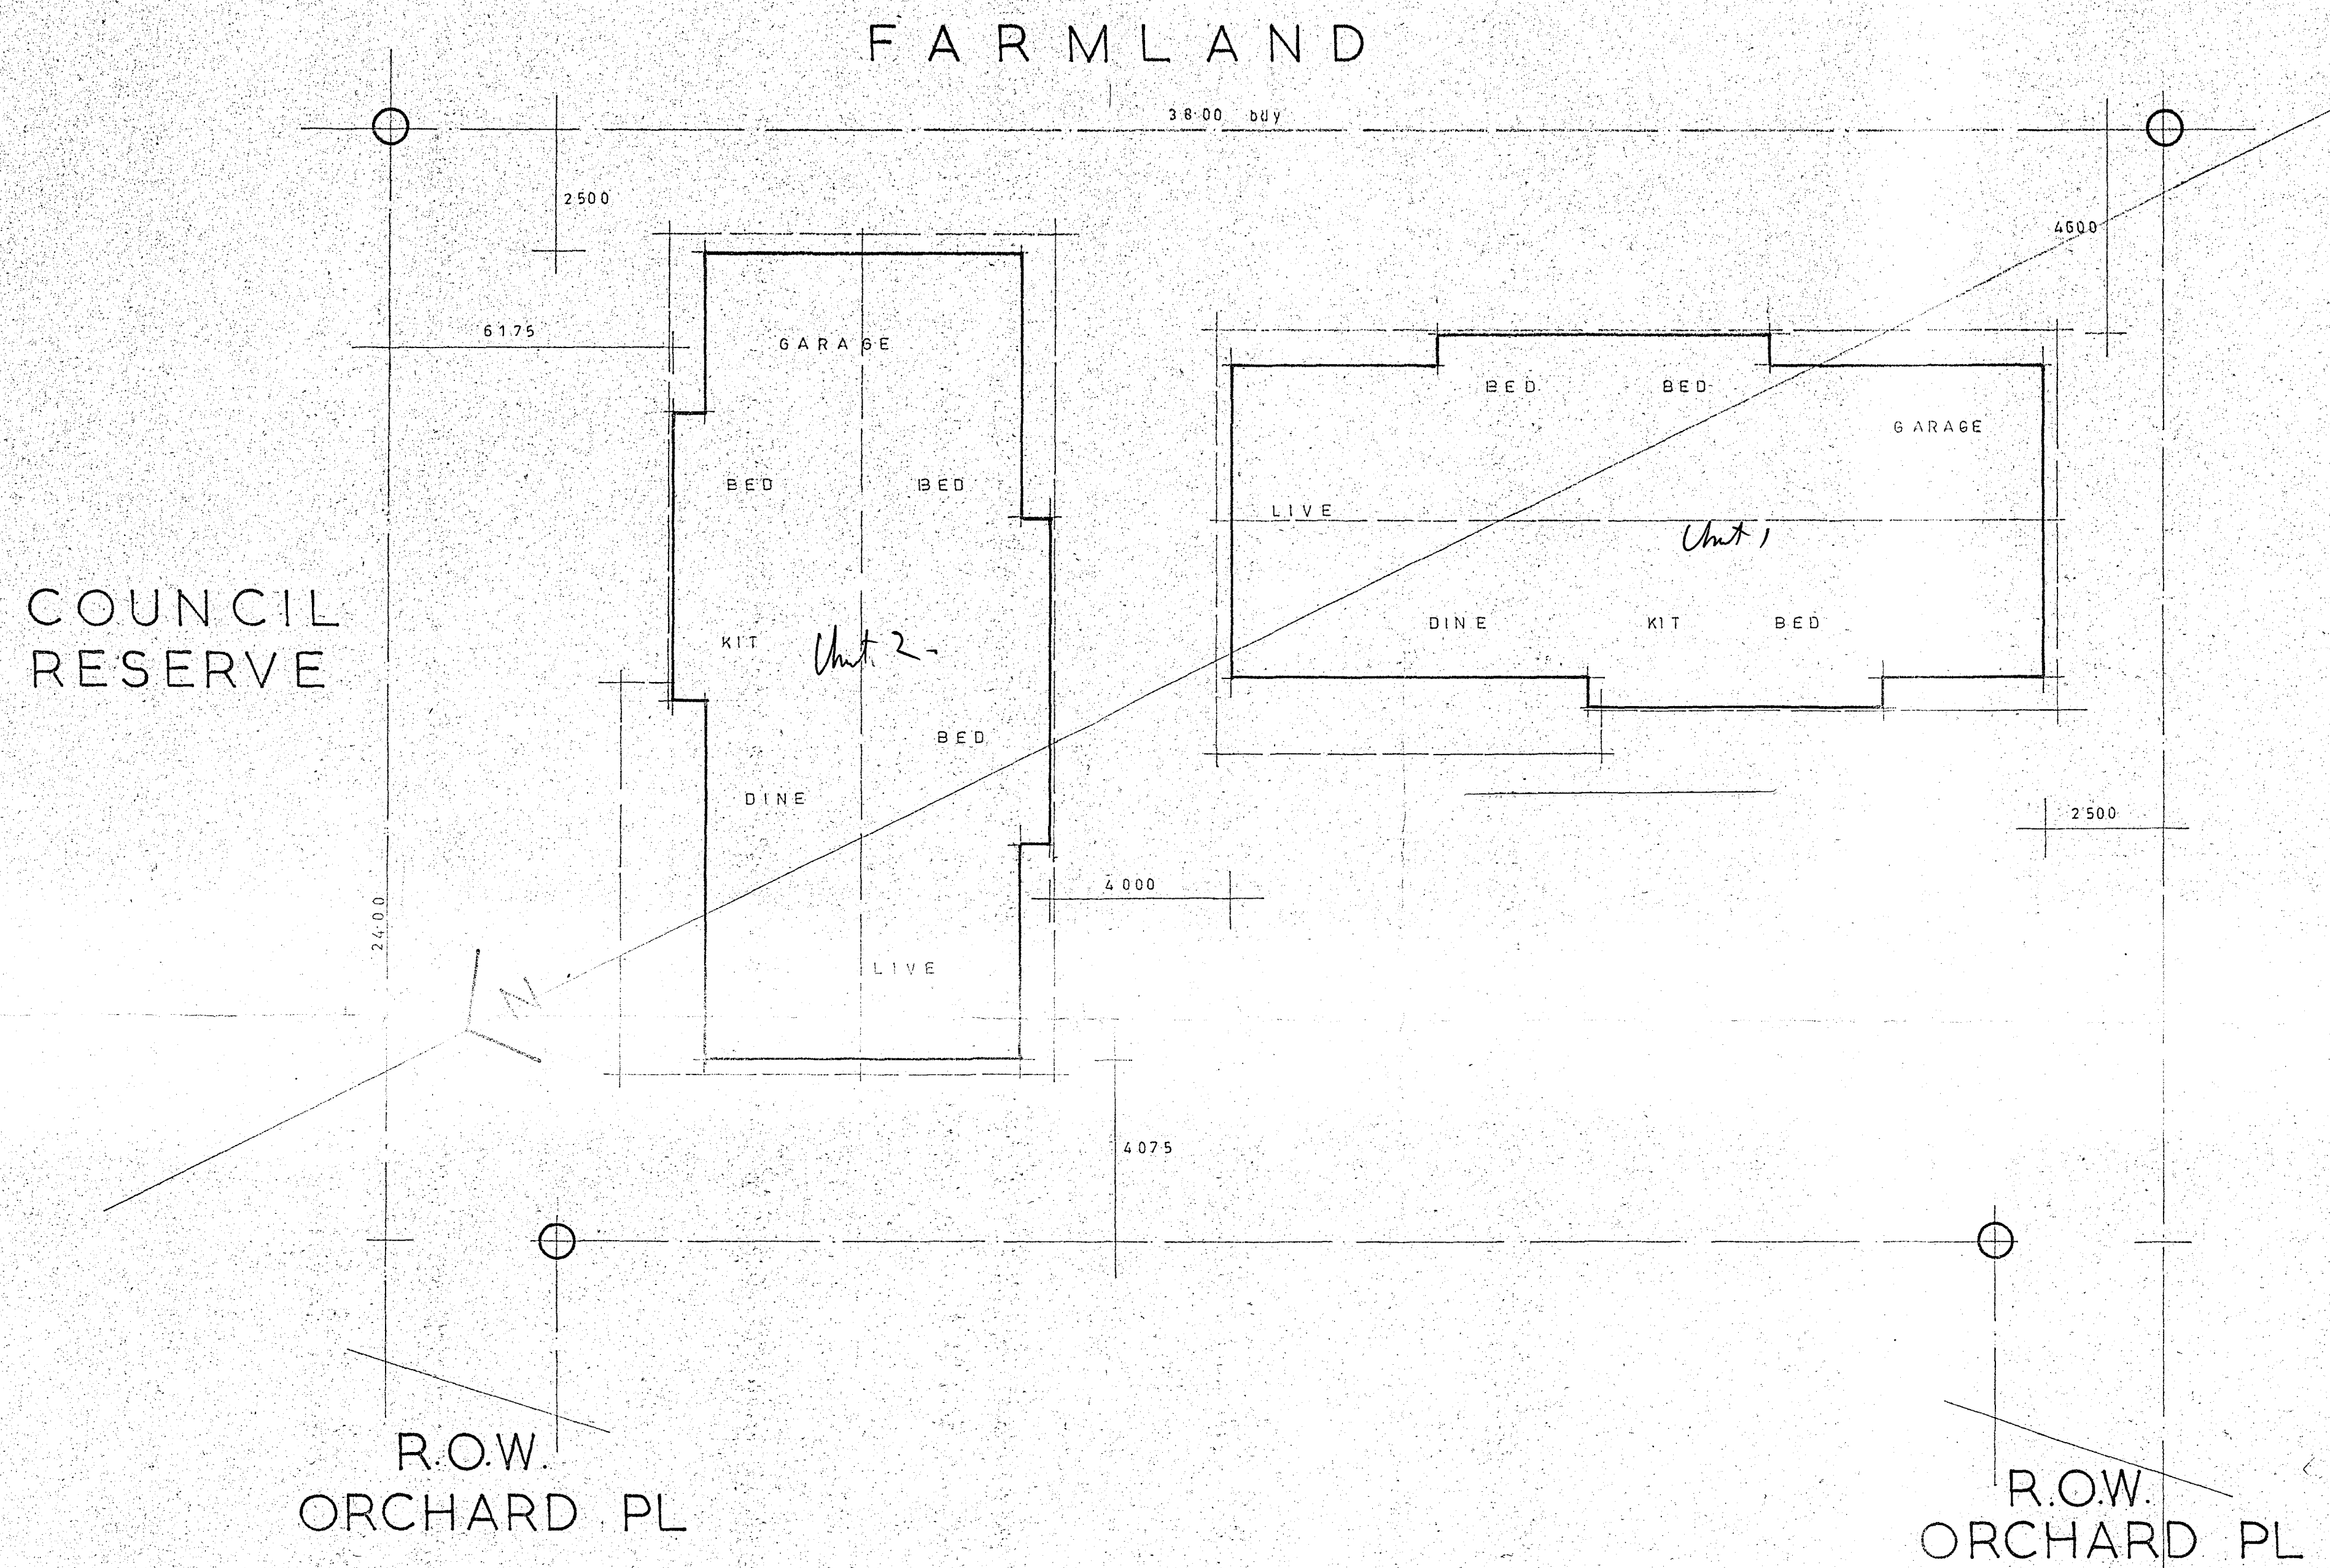


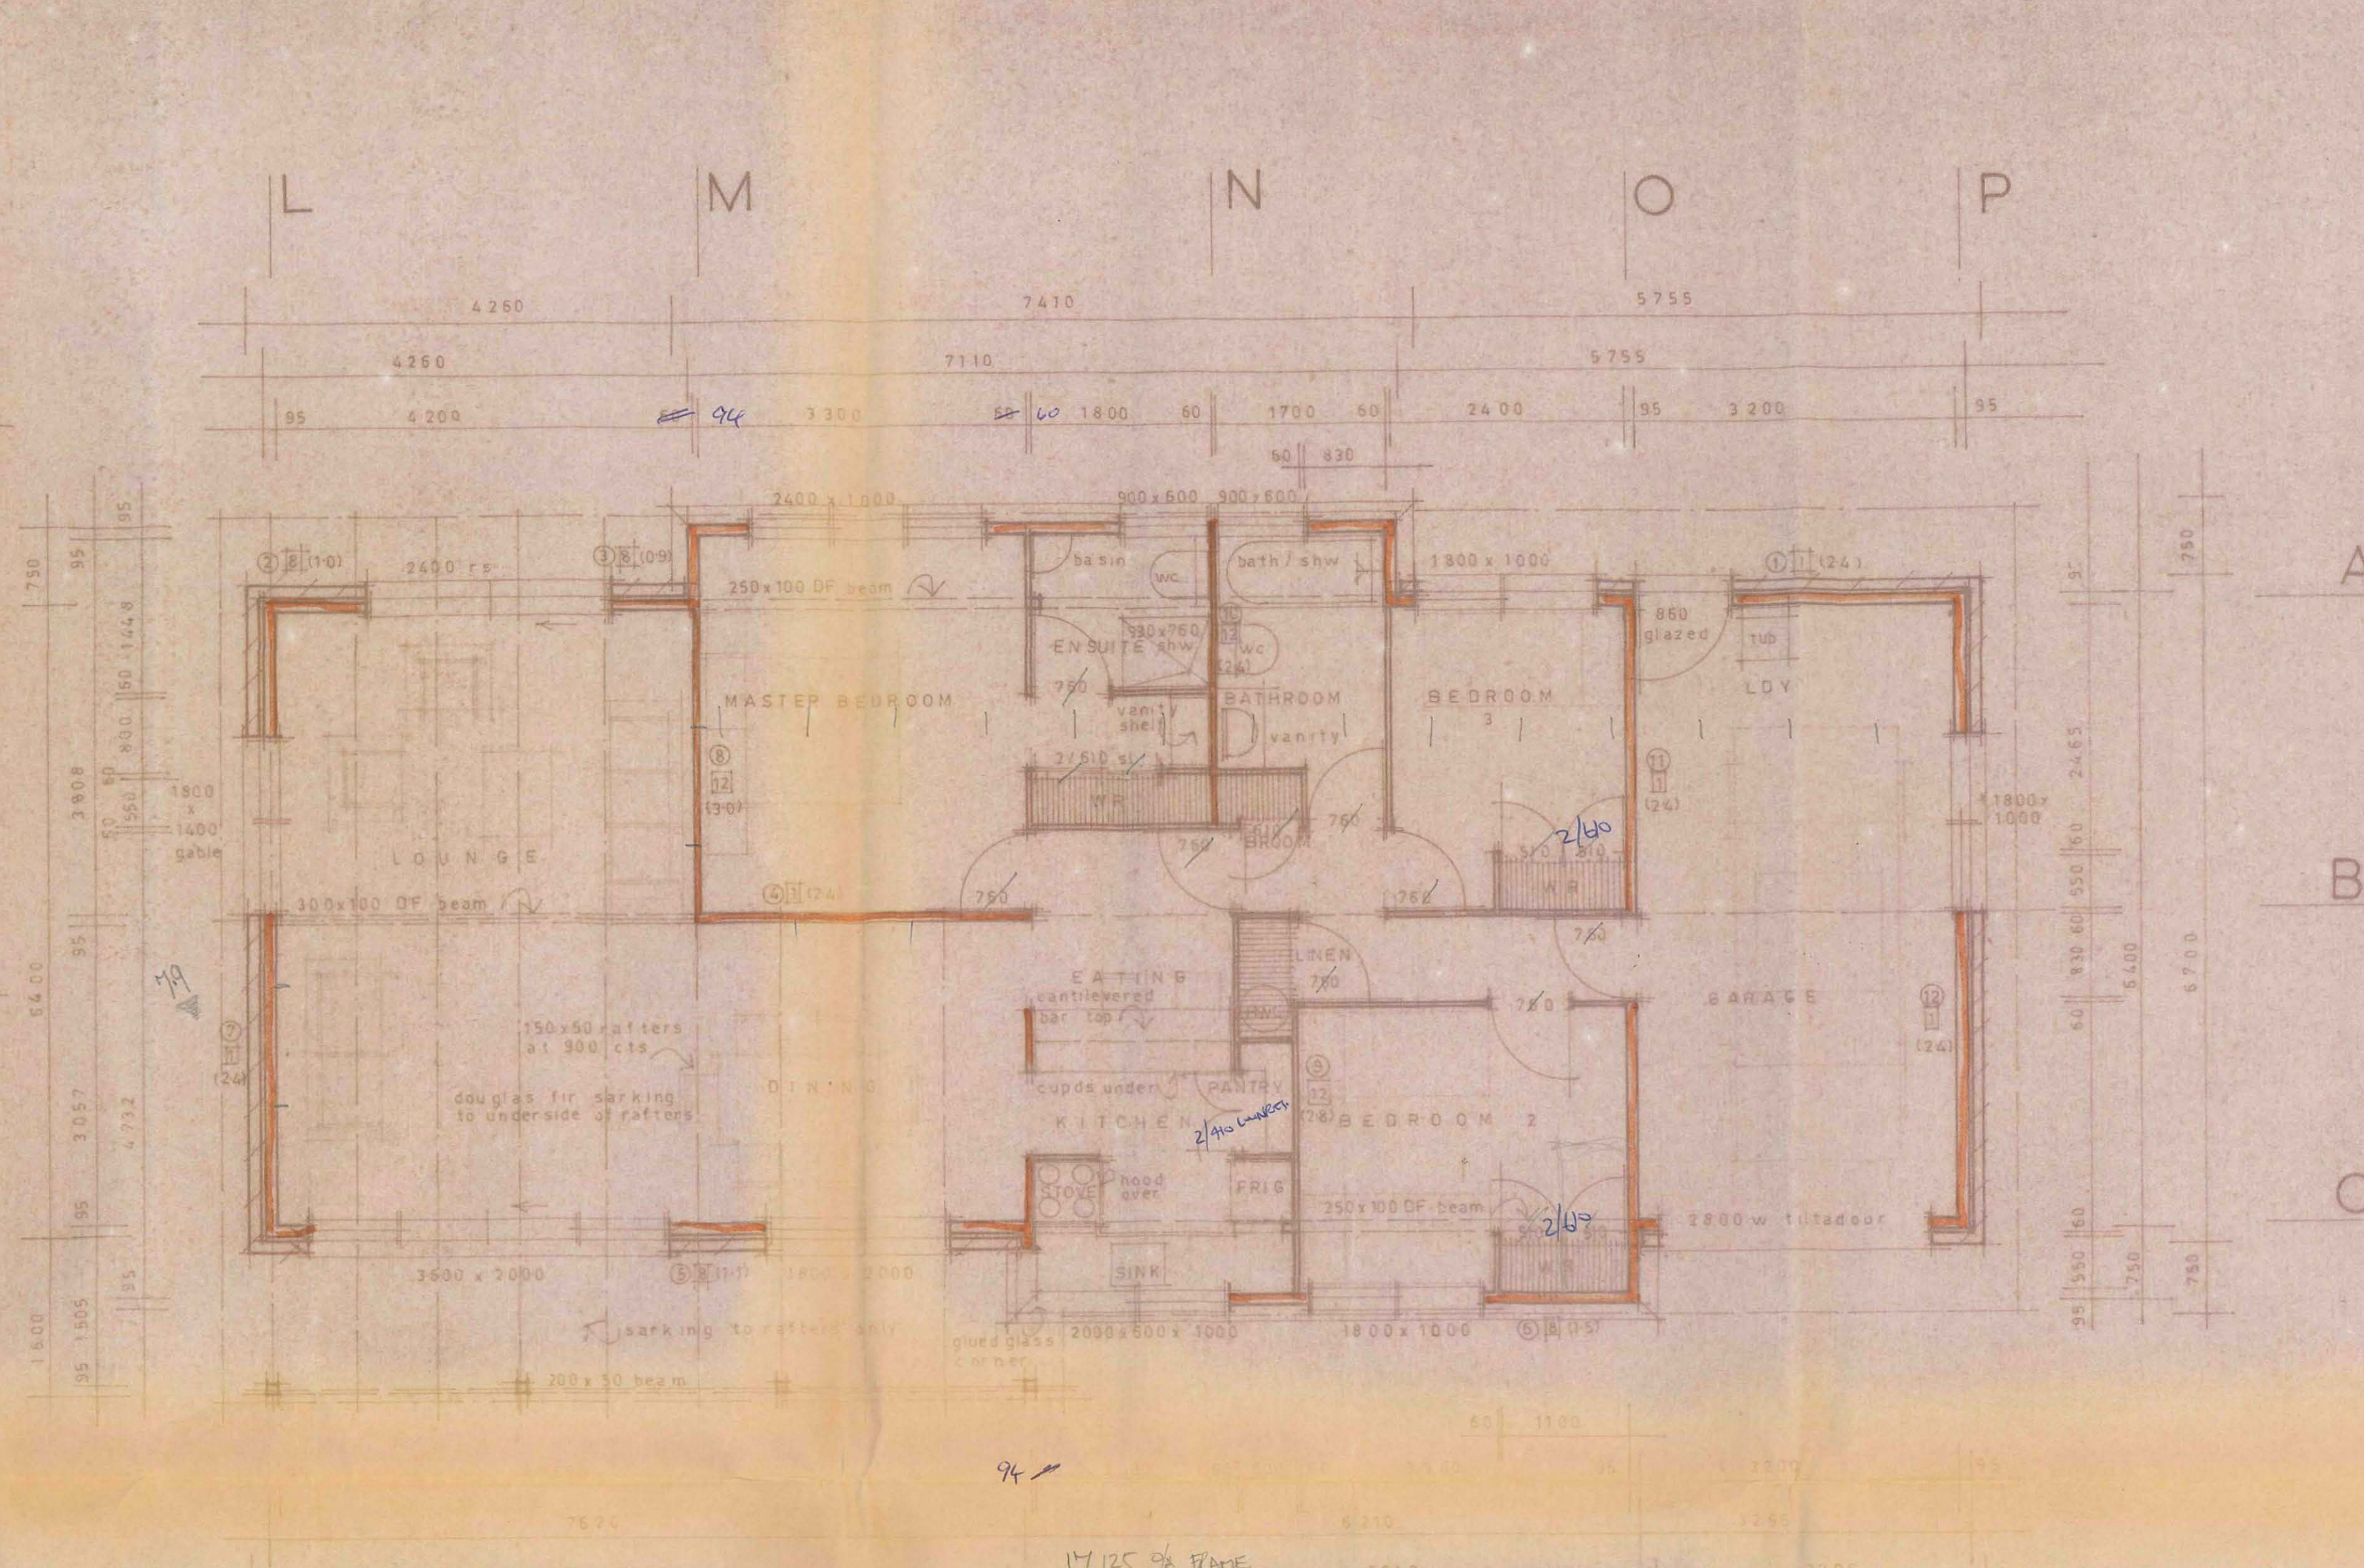

PROPOSED DEVELOPMENT AT ORCHARD PLACE LYNMORE

rotorua design service



GRAHAM SAWELL N.Z.C.D.(ARCH) 47 HAUMOANA ST PH 88008

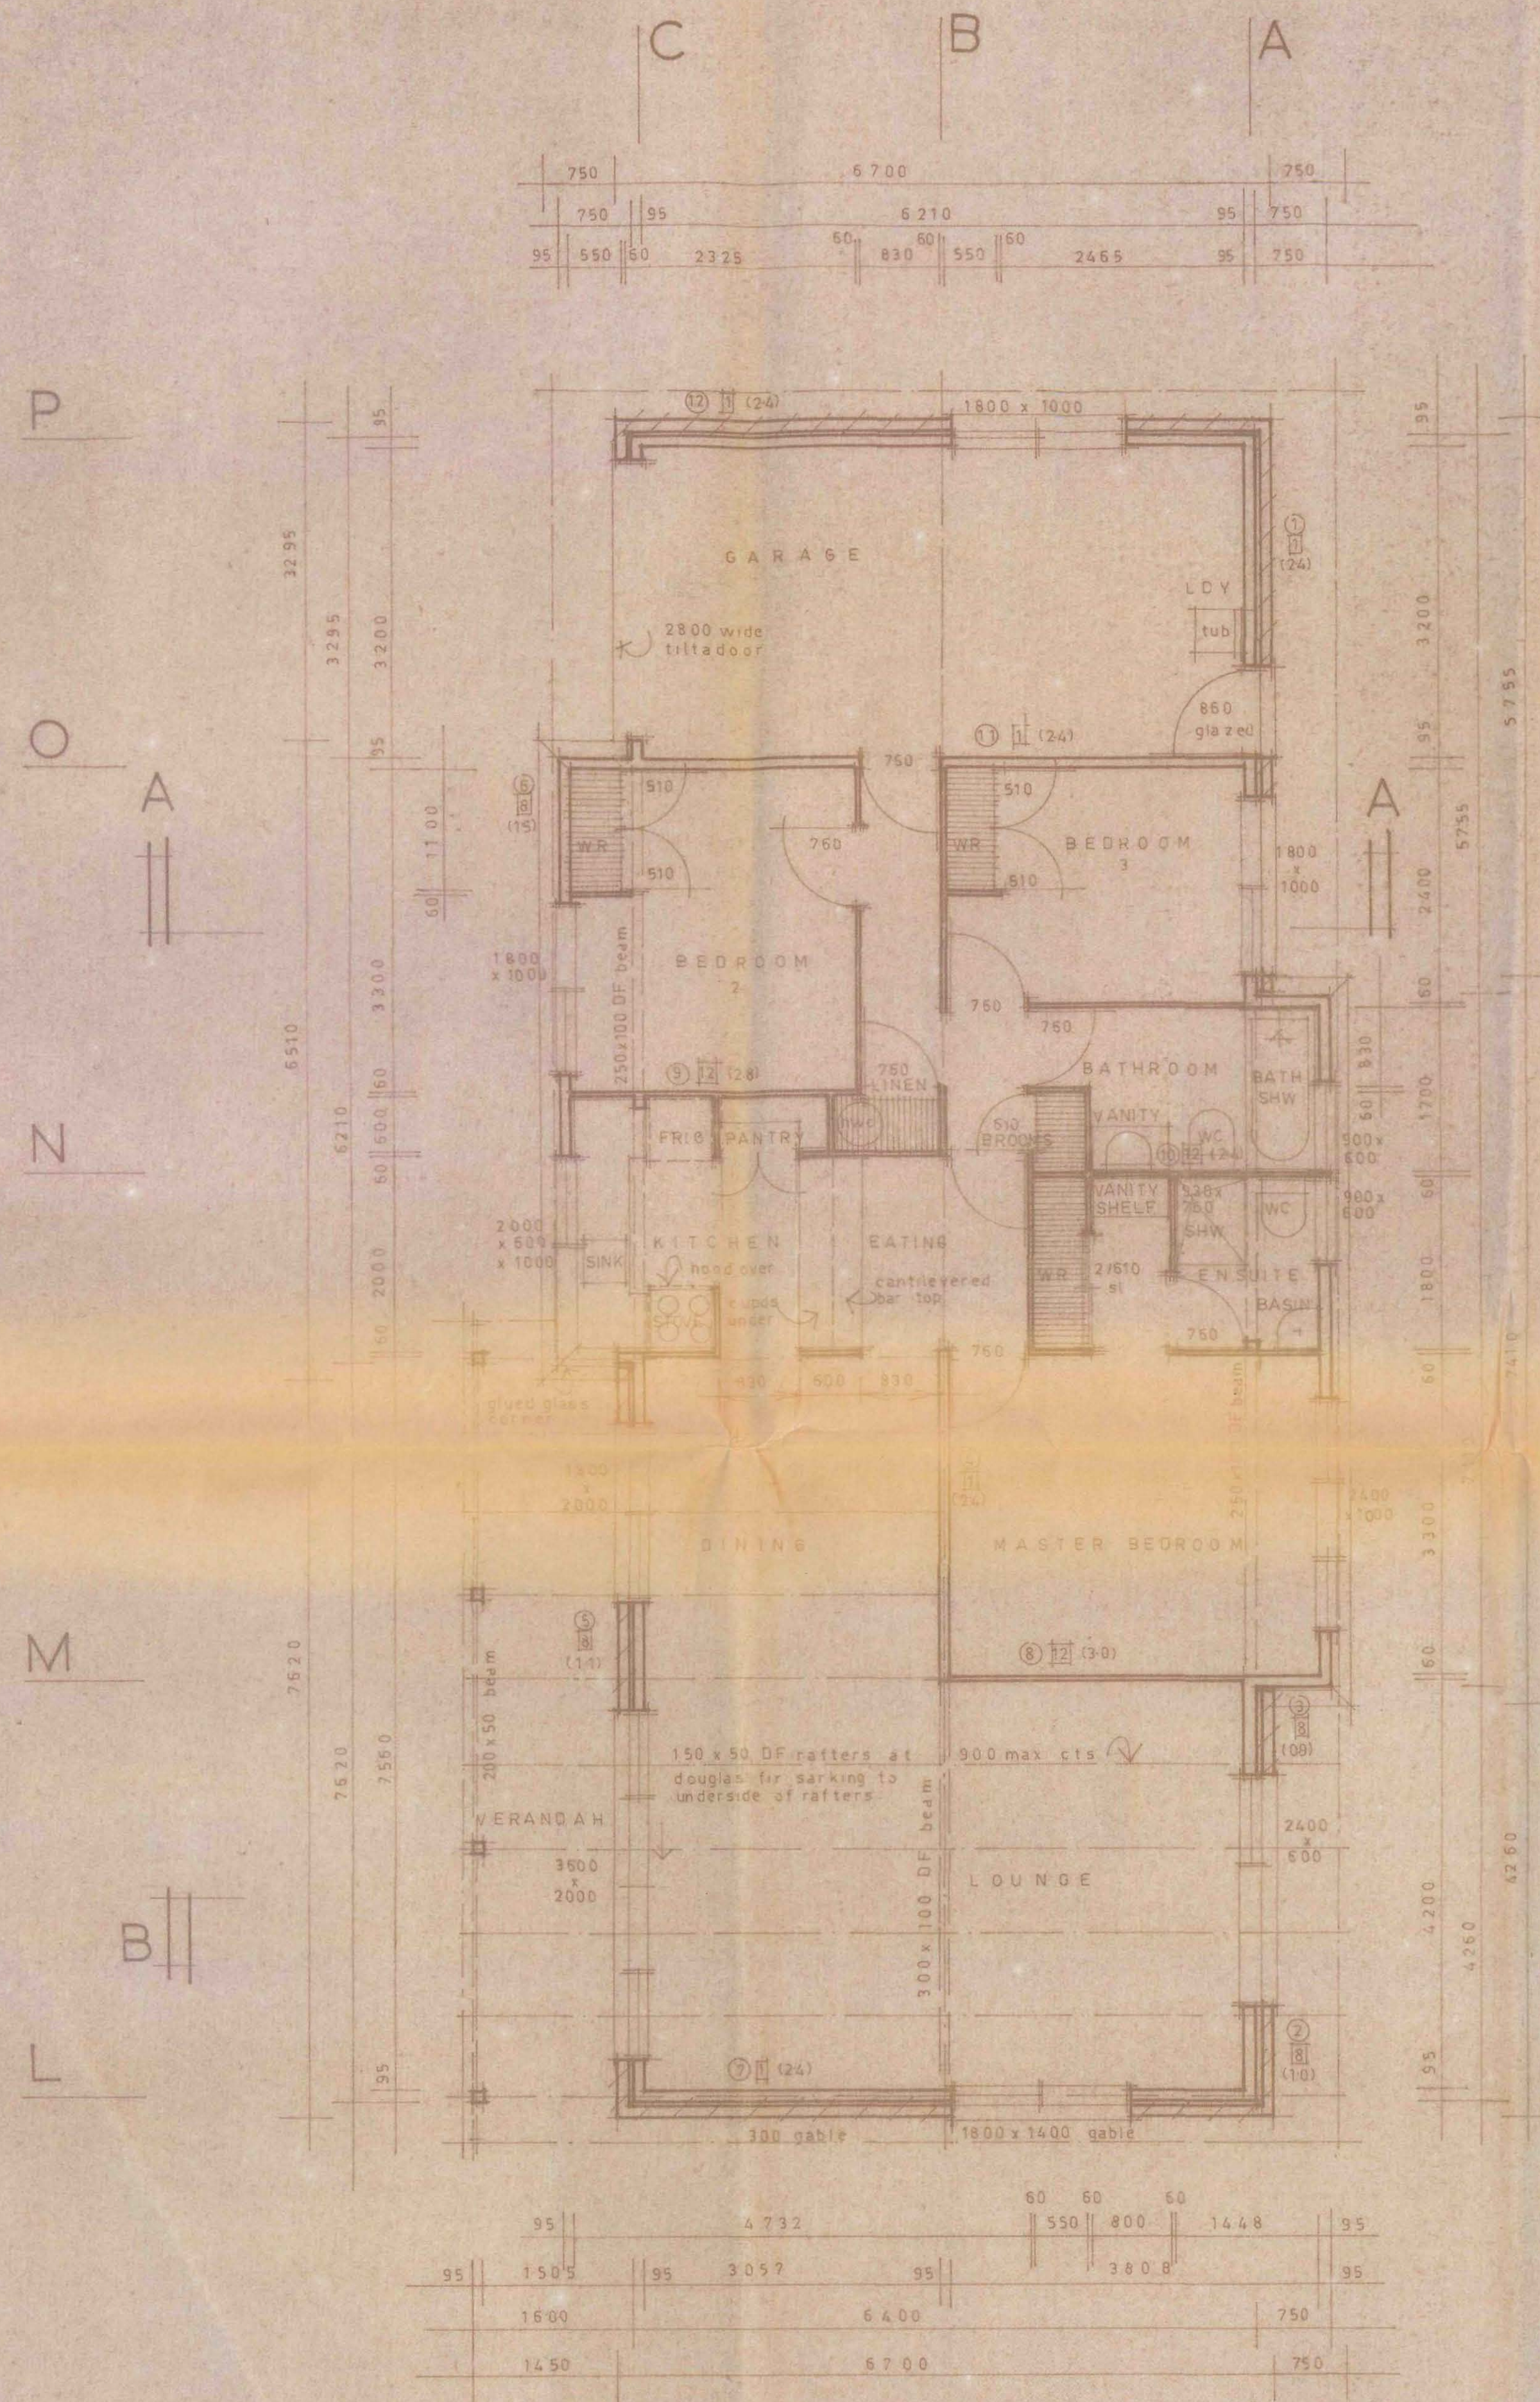


BRACING NOTE



○ BRACE NUMBER
□ BRACE TYPE
() PLAN LENGTH OF BRACE

TYPE 1 BRACE = g.s. angle with gib bd. brace
TYPE 8 BRACE = plywood sheet brace
TYPE 12 BRACE = trower gib bd. wall

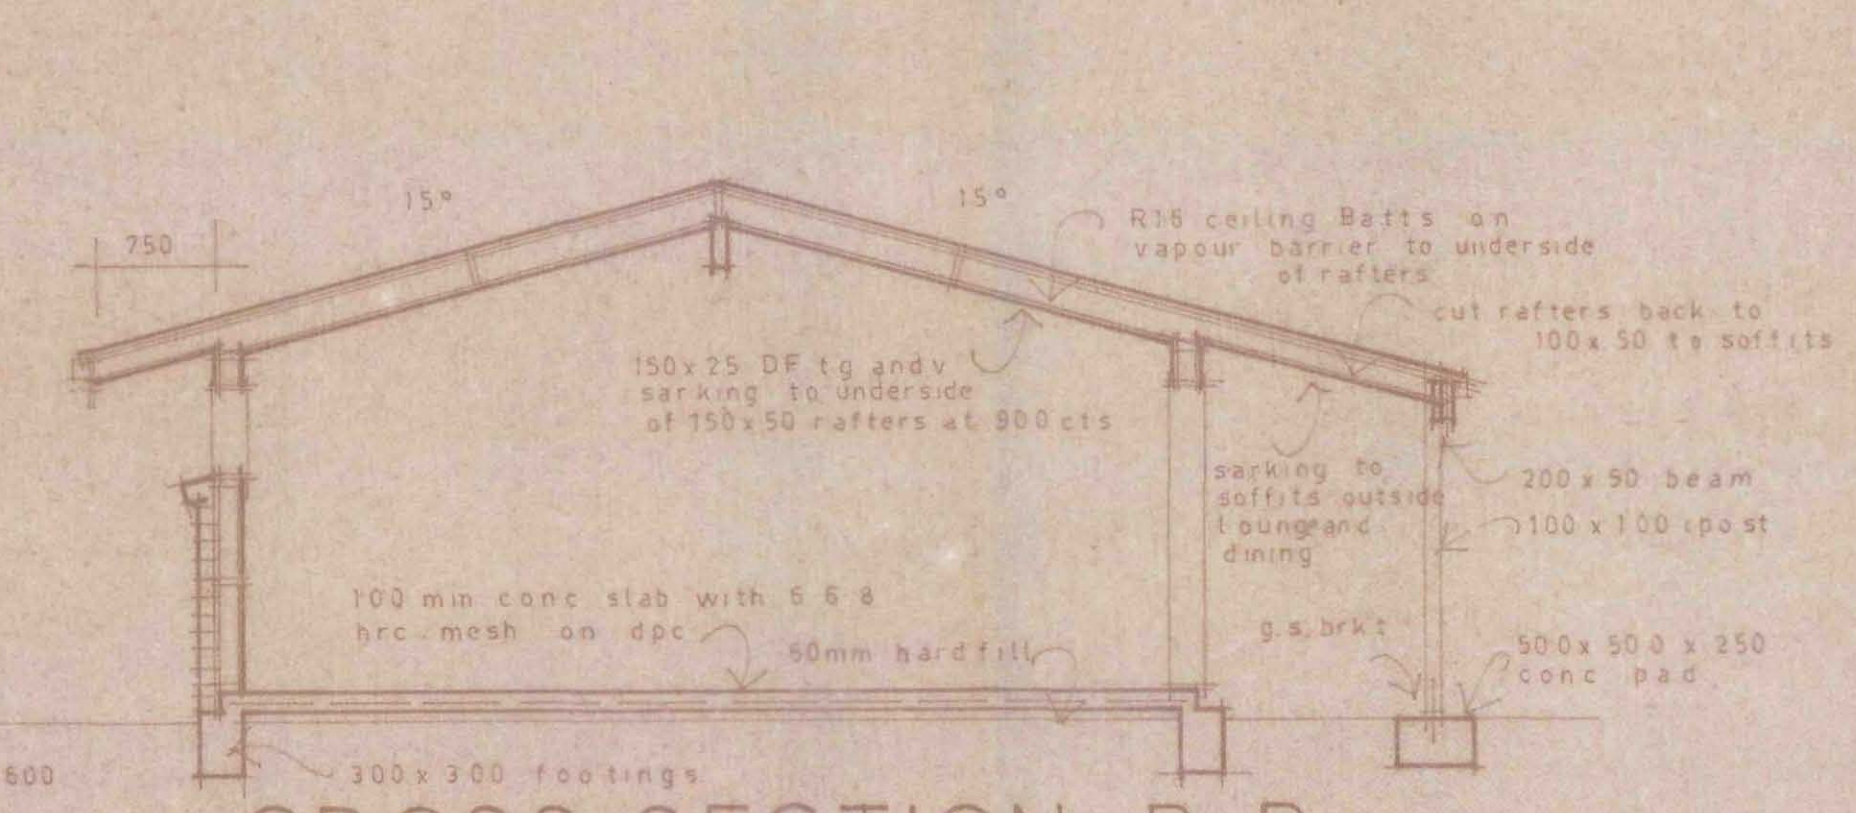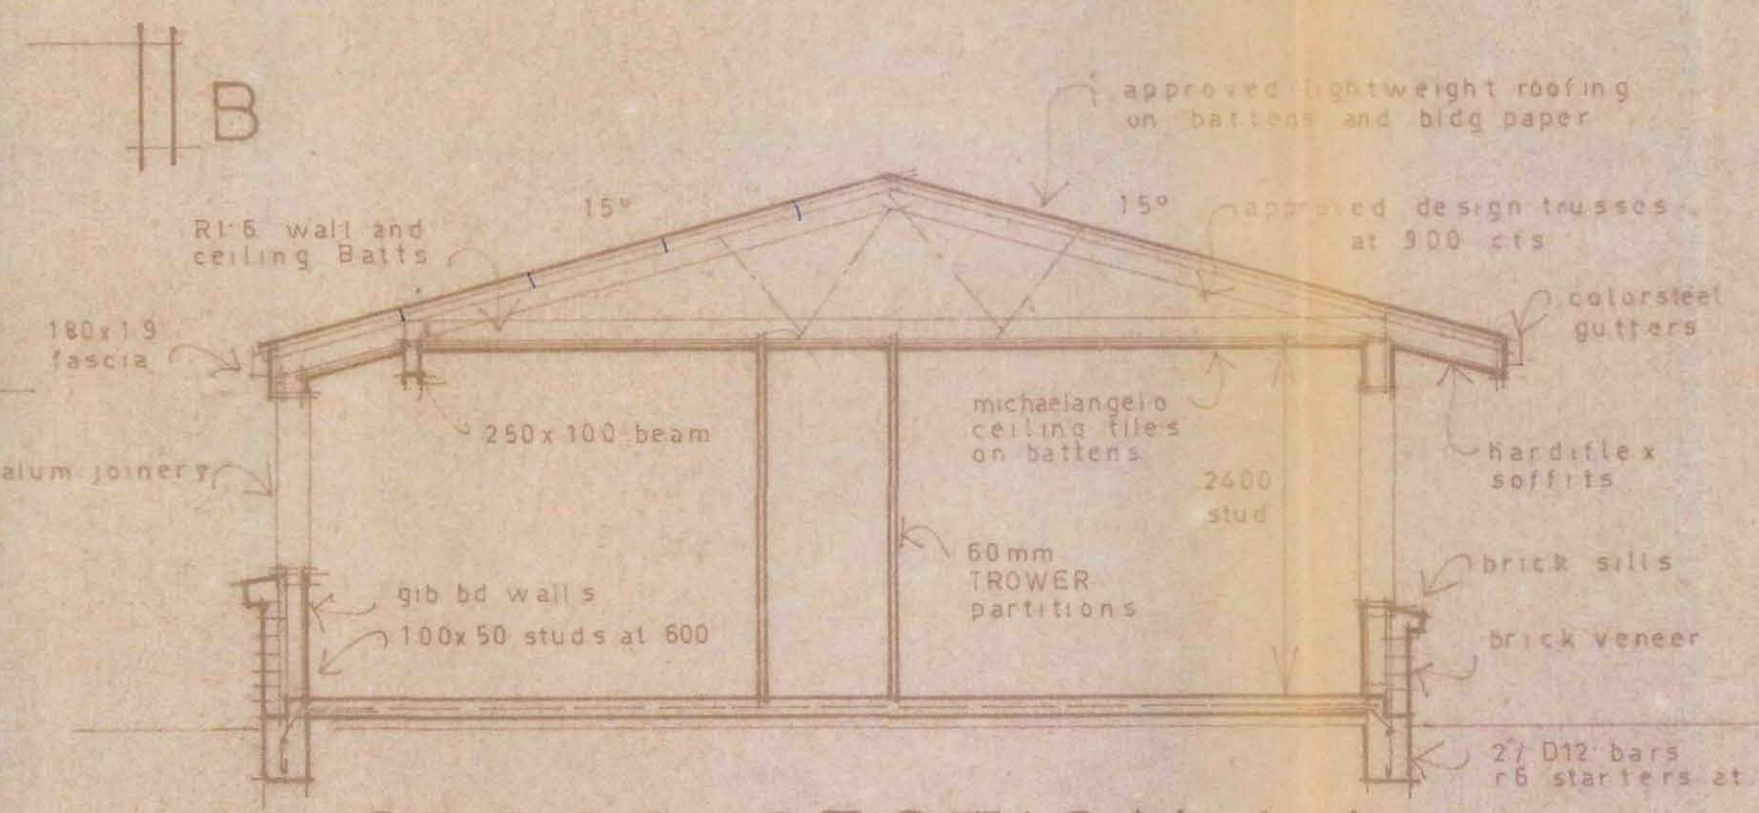


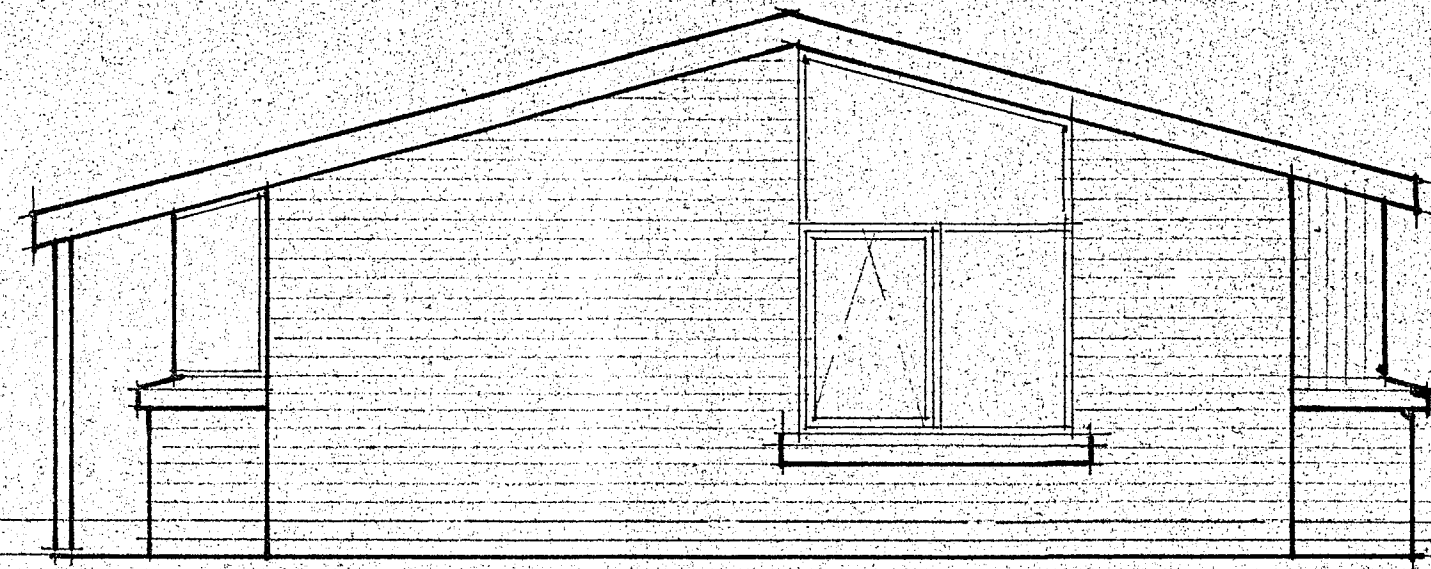


WEST ELEVATION 1:50

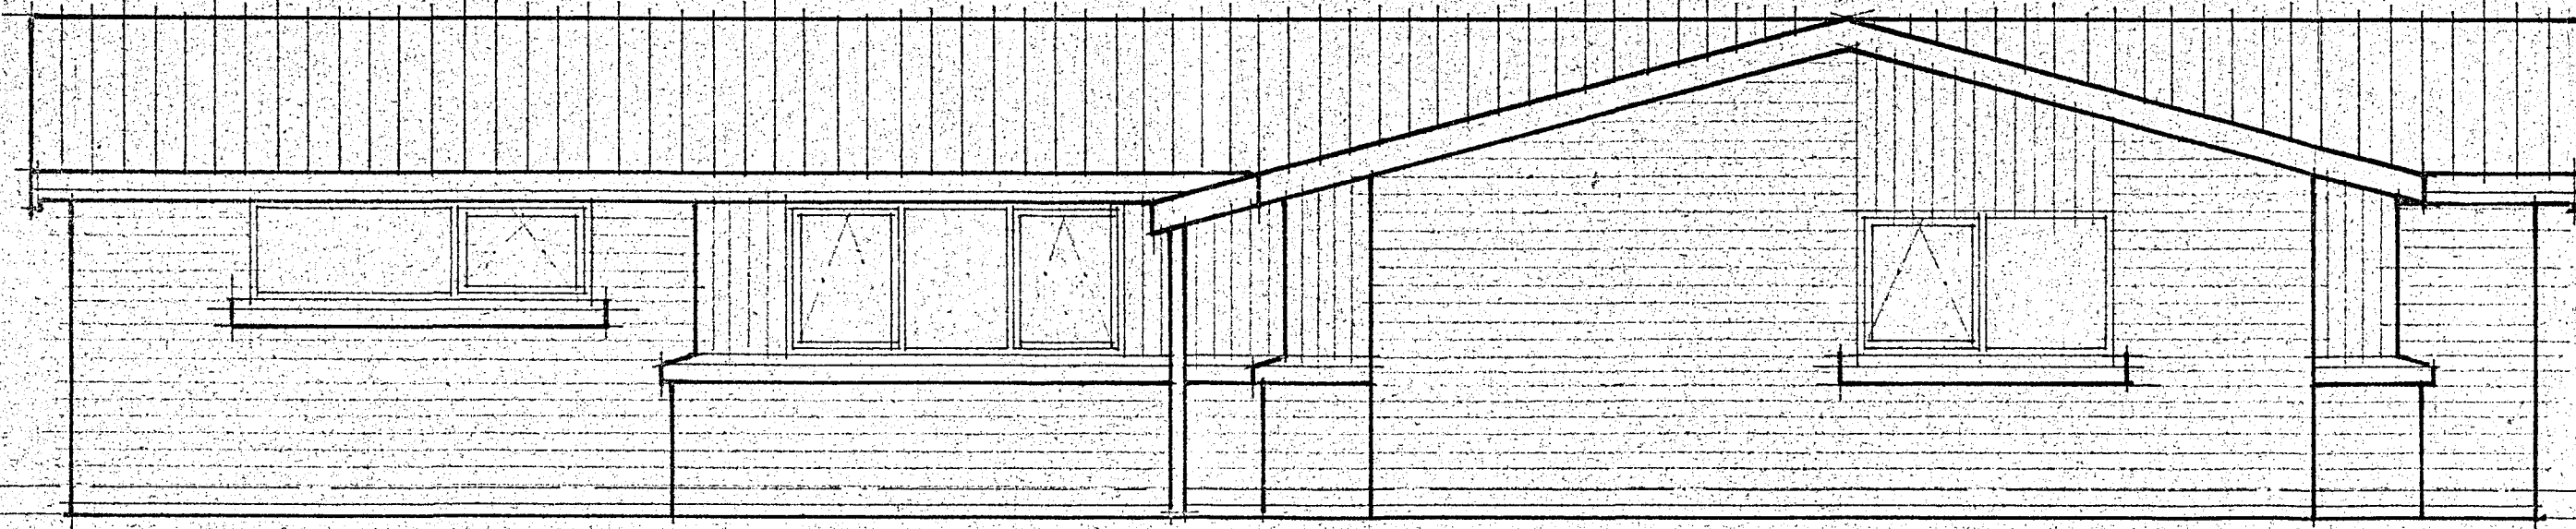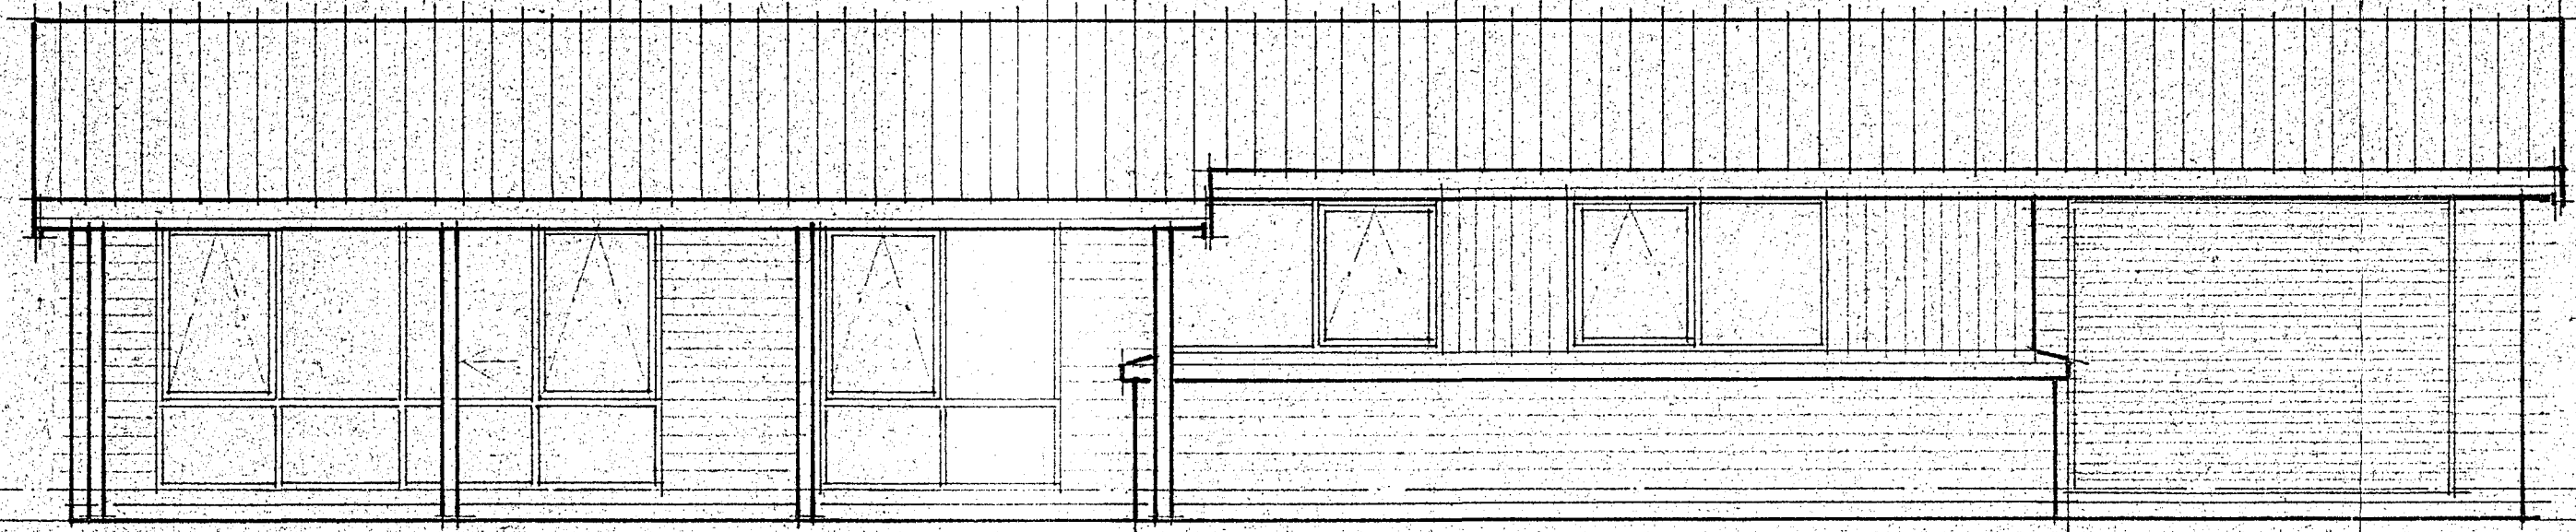


SOUTH ELEVATION

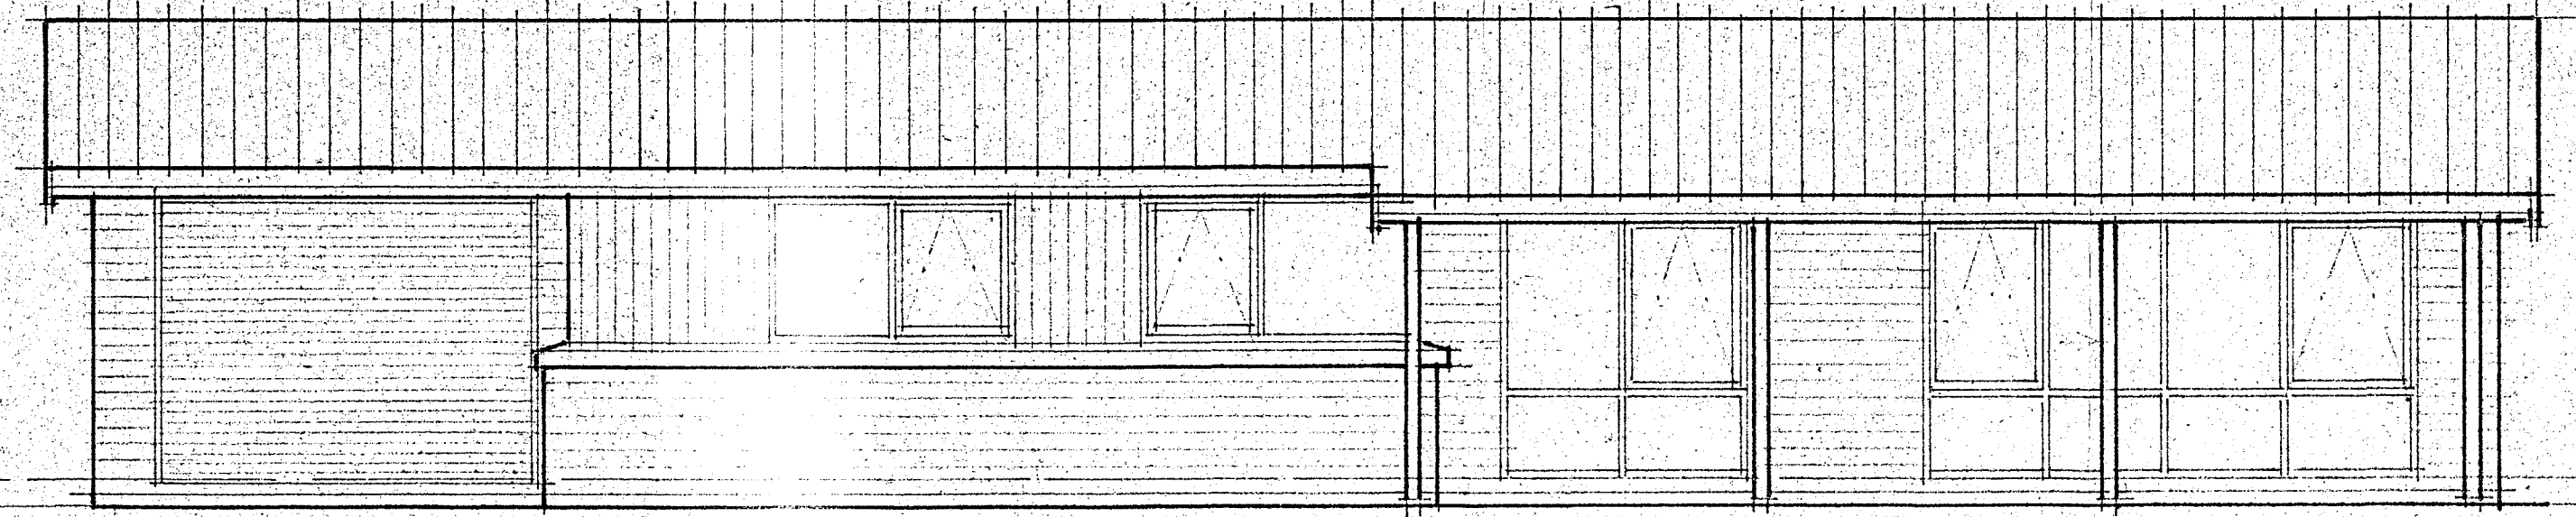

NORTH ELEVATION

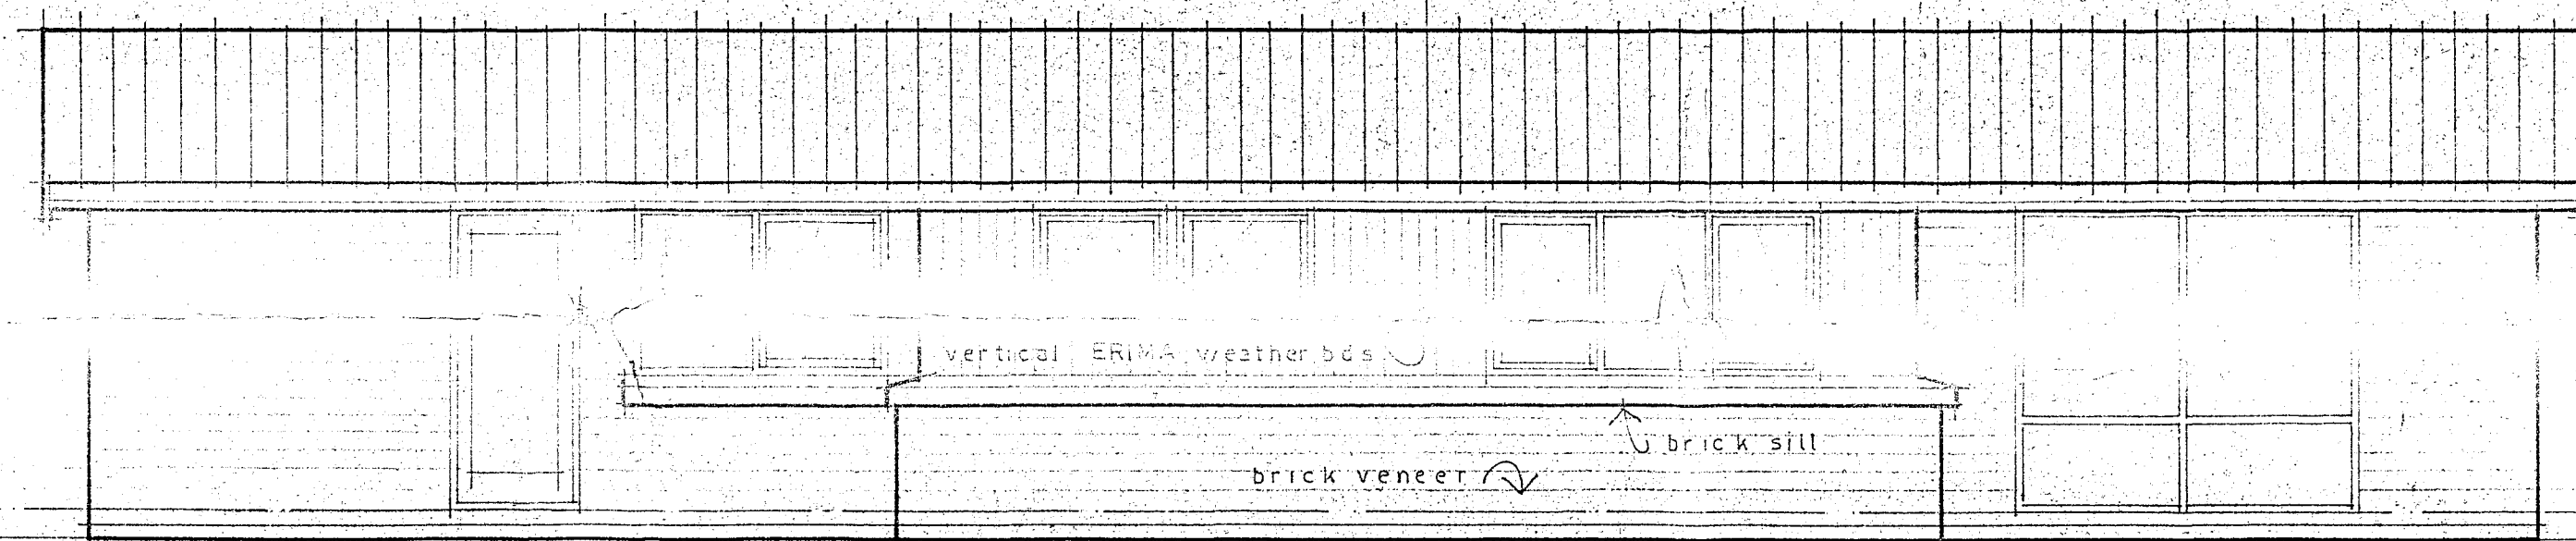

EAST ELEVATION 1:50

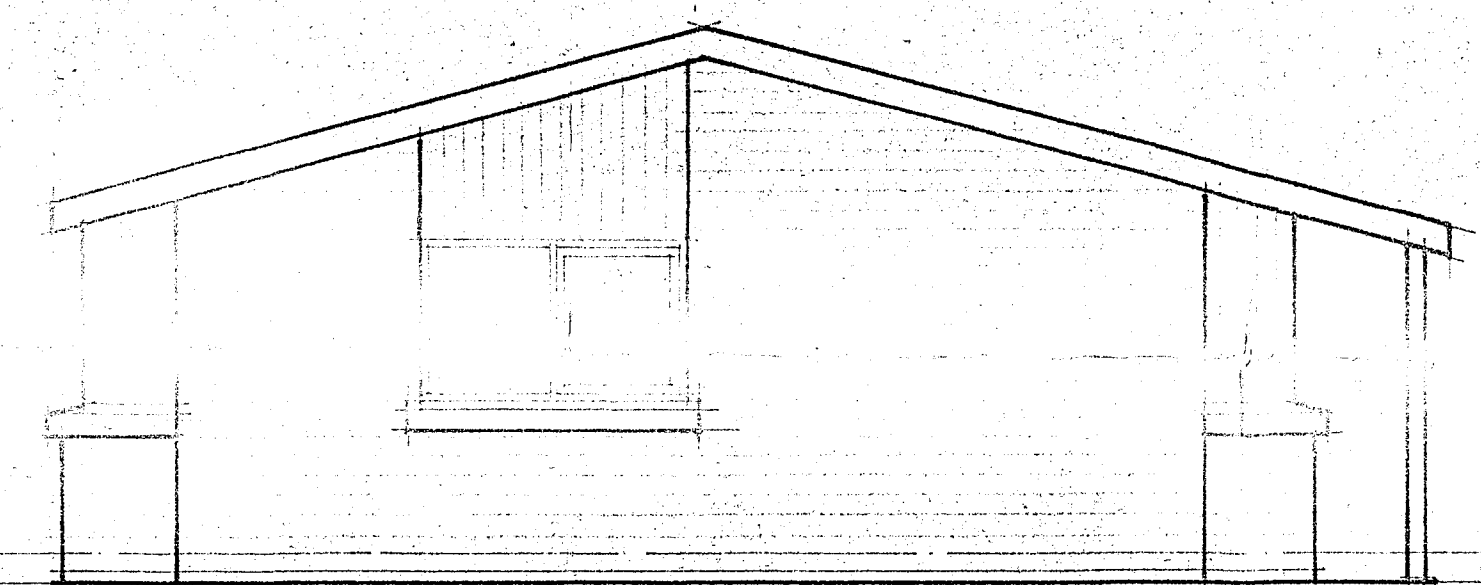

REMS APPROVED SUBJECT TO ALL RE-
QUIREMENTS OF THE 1973 LAW AND
HEALTH DEPT. REGS. FULLY COMPLIED WITH.
Date 2/1/00 By Dr. M. White Permit Number DD 73213
Inspector Dr. M. White Dr. M. White