

WAYTAKI COUNTY COUNCIL

APPLICATION FOR A PERMIT TO HAVE PLUMBING AND DRAINAGE WORK CARRIED OUT

58424

130/213

Date Received: _____

Permit No: _____

1547

DATE Issued: _____

I, A. Parsons of Weston

hereby make application for permission to have carried out the Plumbing and
Drainage work and Septic Tank installation as shown on the plan submitted herewith.

Person for whom work to be carried out: Mr. R Hill

Address: 36 Gordon St Weston

Description of Property: Section: _____ Block _____

District: _____

Estimated Value of Work: \$ 1200.00

Fee: \$ 8.00 ✓

Registered Plumber: _____

M. J. K. K. K.

Registered Drainlayer: _____

" "

authorised to carry out this work.

Method of Disposal of Effluent from Septic Tank: _____

Date: 1/3/74

Signature: _____

A. Parsons


SCALE OF FEES

If value of proposed work does not exceed	\$10	10c
If value of proposed work exceeds \$10 but not	\$20	25c
If value of proposed work exceeds \$20 but not	\$50	50c
If value of proposed work exceeds \$50 but not	\$100	\$1
If value of proposed work exceeds \$100 but not	\$200	\$2
If value of proposed work exceeds \$200 but not	\$300	\$3
If value of proposed work exceeds \$300 but not	\$400	\$4
If value of proposed work exceeds \$400 but not	\$600	\$5
If value of proposed work exceeds \$600 but not	\$800	\$6
If value of proposed work exceeds \$800 but not	\$1000	\$7

plus \$1 for every \$200 or
part thereof in excess of
\$1,000.

DRAINAGE PLAN

The Drainage plan to accompany this application may be drawn on the back of this
form, or on separate paper. The plan should show the outline of the building
and the position of all sanitary fittings. It should be drawn to scale ($\frac{1}{2}$ " to a
foot) or have measurements shown. New sewerage drains to be shown in RED,
new storm water drains - DOTTED Black and old drains in FULL BLACK. Road boundaries
and other relevant information (position of wells) is also to be shown on the
plan.

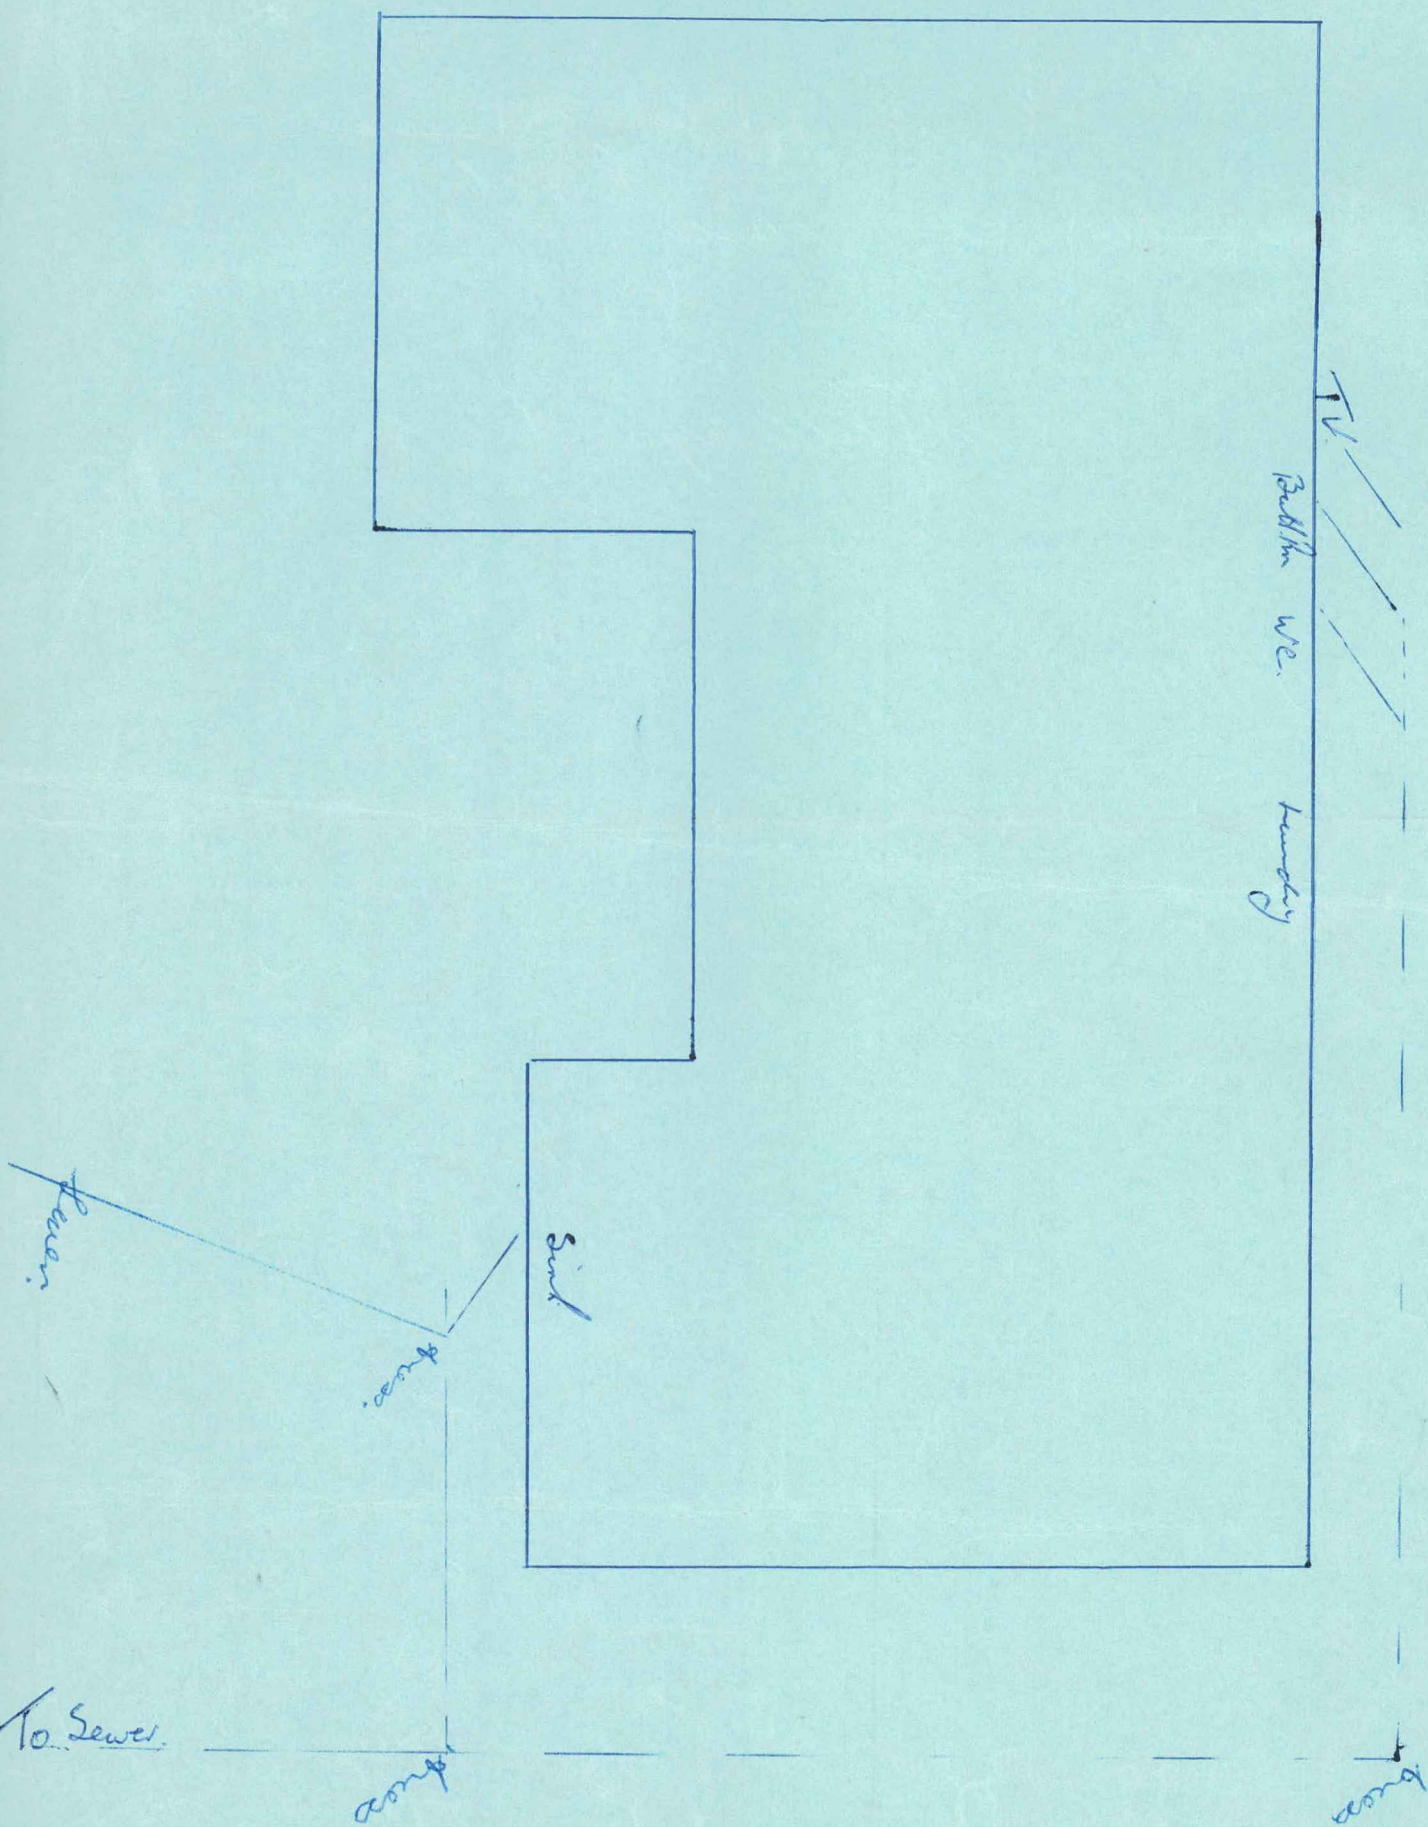

Gordon St Weston