

# Waitaki County Council Domestic Foul Drain Plan

IF TO SCALE THEN  
1 - 10


OTHERWISE

All Measurements must be shown.

New Foul Drain: RED.

Old Foul Drain: FULL BLACK.

Storm Water Drains: DOTTED BLACK.

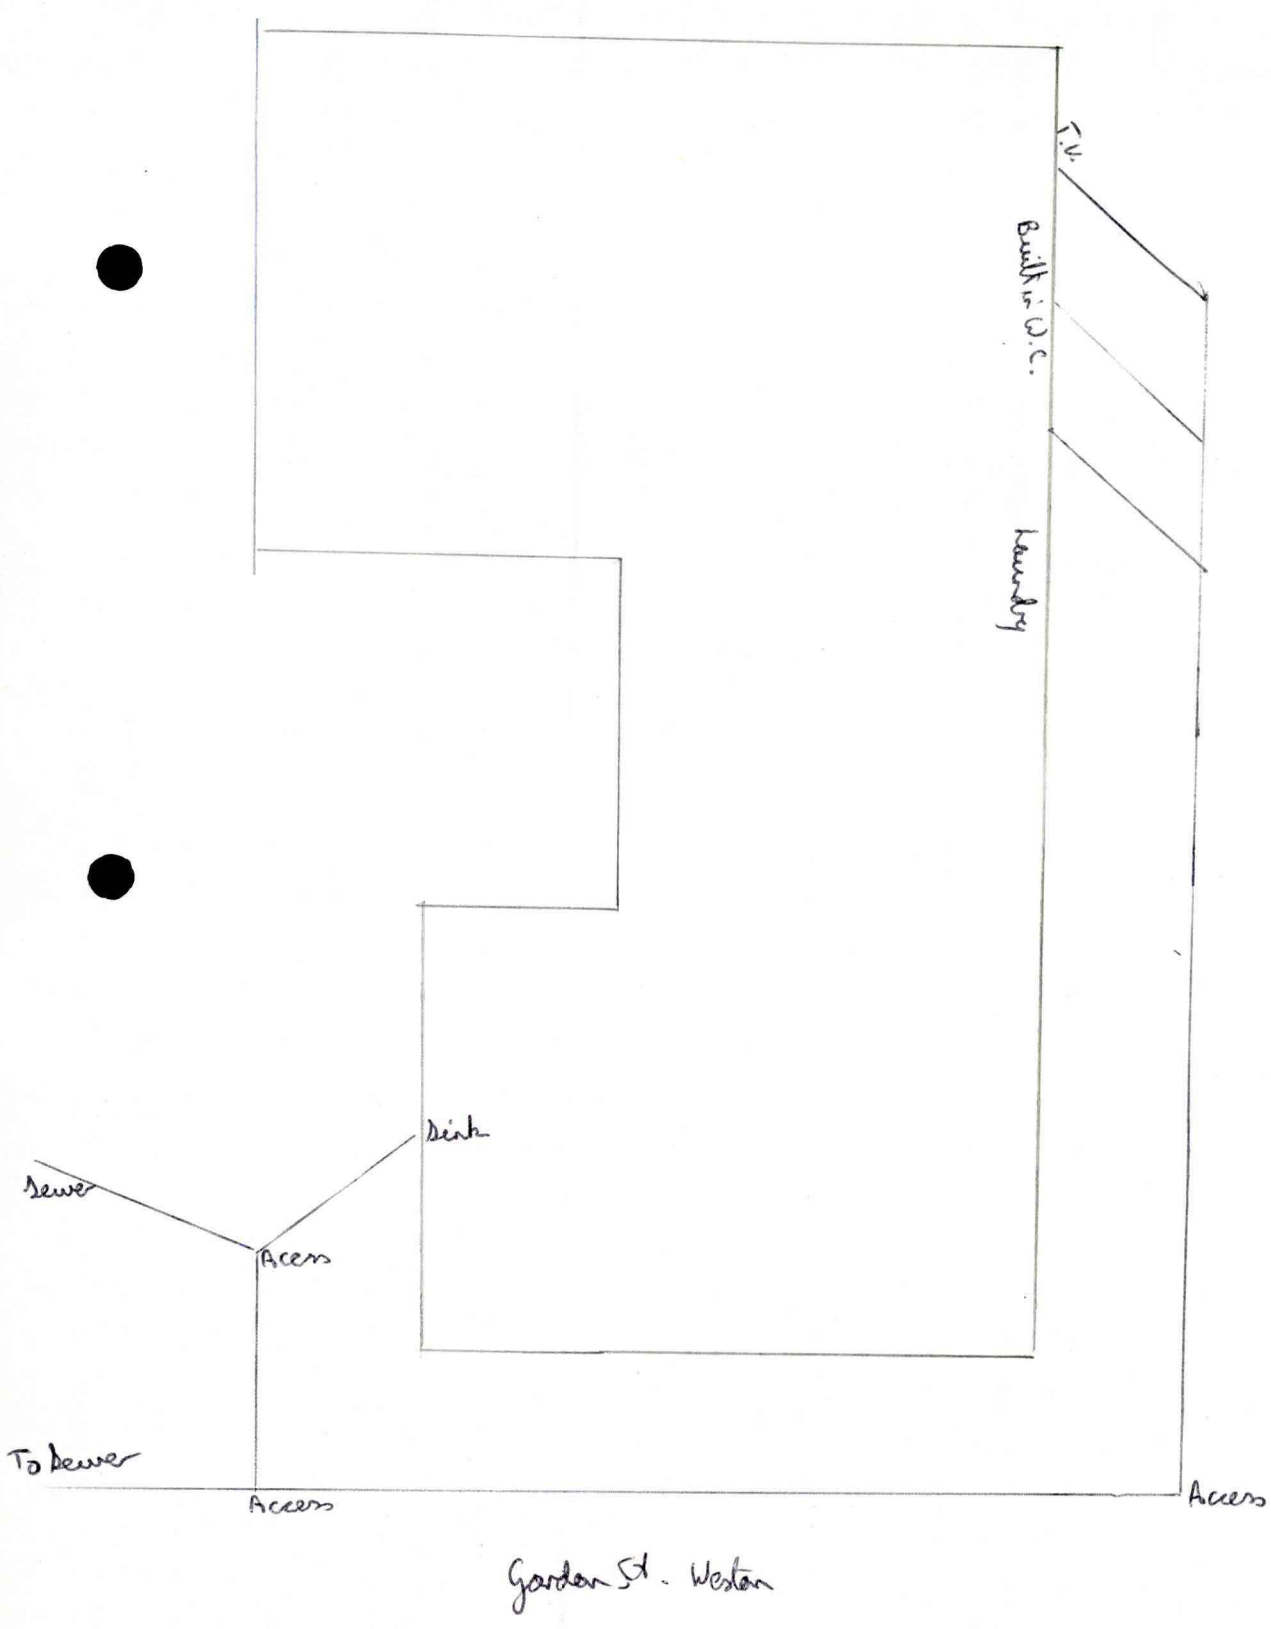

Owner Mr R. Hill  
Street Gordon St. Weston No.           
Drainlayer M. J. Kippelberger

Block          Section           
Lot          D.P.           
Inspected by          Date 1/3/74

MANHOLE


SEWER.

NORTH BOUNDARY

BLOCKED DRAIN  
AT THIS POINT  
TREE ROOTS  
20-9-91

APPROX  
25.5M  
FROM REAR  
BOUNDARY

THIS LINE NOT ACCURATE

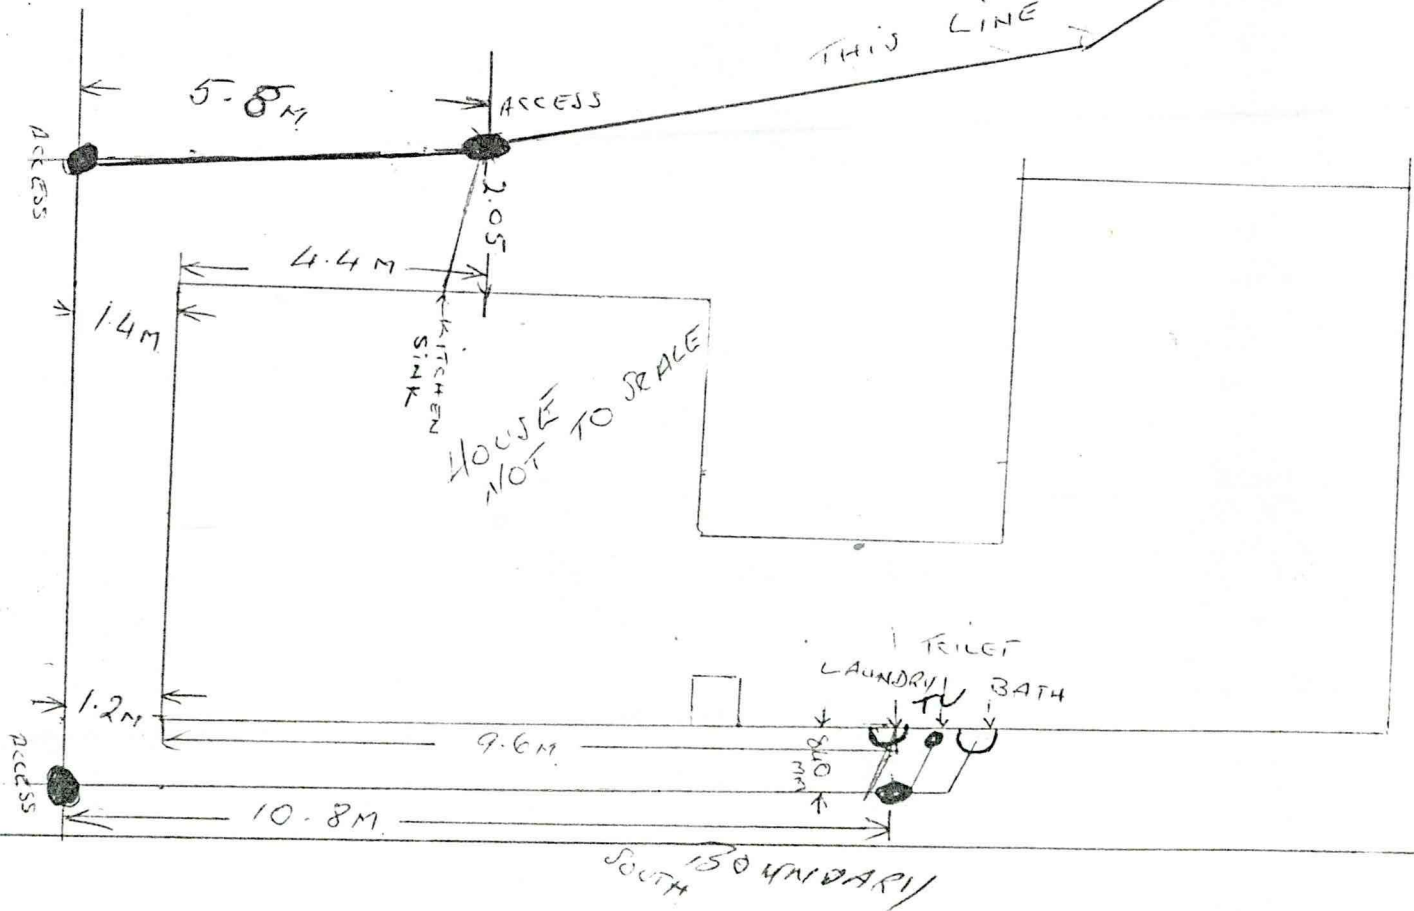

DOMESTIC HOUSE DRAIN PLAN

26130/213

WEST BOUNDARY  
36 CORDON  
ST. 10m

DATE  
20-9-91


36 Gordon St.  
Weston  
26130/213/00

1198  
Permit No.

# Waitaki County Council Domestic Foul Drain Plan

IF TO SCALE THEN  
1/8-inch to 1 Foot  
OTHERWISE  
All Measurements must be shown.

New Foul Drain: RED.  
Old Foul Drain: FULL BLACK.  
Storm Water Drains: DOTTED BLACK.

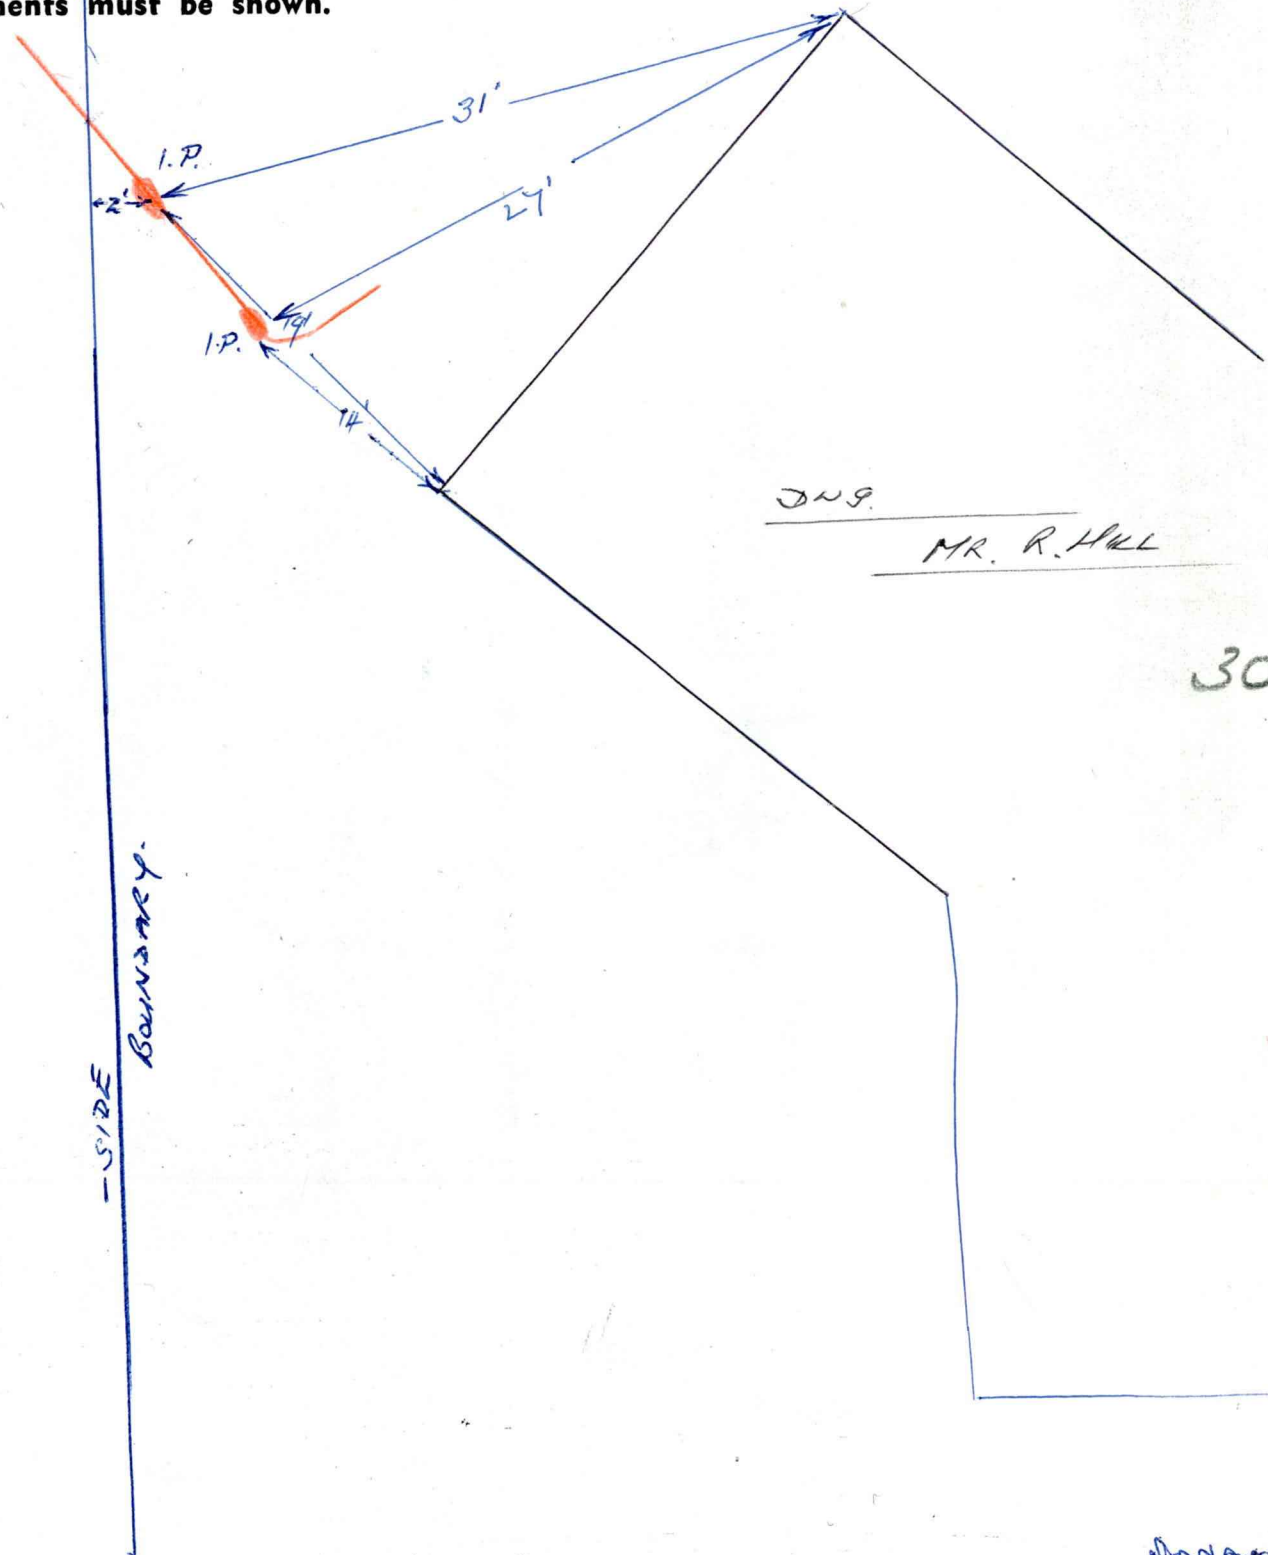

30

Owner MR R HILL

Block..... Section.....

Street..... No.....

Lot..... D.P.....

Drainlayer Jack Rendel

Inspected by James Lohy Date 31-12-70

Gordon St