

DUPLICATE

BUILDING PERMIT

Refer to cover for general instructions regarding completion of this form.

1. LOCATION AND OWNERSHIP

Local Authority: Waitaki County Date: 5/2/76
Number on Valuation Roll: 2613/213 Receipt No. _____
Lot: 7 D.P.: 9928 Section: _____ Block: _____
Site of Building: S.D. _____
Street: _____
Township: Weston
Riding: Waioneke

G 87733

OFFICE USE ONLY

Received from B. M. Blair

Authorised Officer

for Building Permit Fee, etc. — — — \$ 5-00

Building Research Levy — — — \$

the sum of (Total) — — — \$ 5-00

R. M. Blair

5/2/1976

Owner—Name: R. Stull

Full Address: 36 Gordon St. Weston

Builder—Name: B. M. Blair

Full Address: 85 Stull St. Oa.

2. NATURE OF PERMIT (Tick box)

New building including
separate buildings add-
ed to existing complex



Repairs, alterations or
extensions to an exist-
ing building



Conversion



Demolition



3. VALUE AND AREA OF BUILDING

Est. value of building work \$ 900 .00

Est. value of plumbing and
drainage if not included
in permit \$

If valued at more than \$20,000 state:

Est. commencement date _____ Mth. 19

Est. completion date _____ Mth. 19

Building registration No. _____

Total
floor area
(sq ft)

40

40-93

4. DESCRIPTION OF BUILDING OR STRUCTURE AND MAIN PURPOSE FOR WHICH IT WILL BE USED:

Private Garage.



Special Conditions:

Permission is hereby granted you to carry out the works as proposed in accordance with the drawings and other documents submitted; such work to be subject at any time during progress to inspection, and to be carried out in strict conformity with the requirements of the council bylaws, and subject to the builder taking full responsibility for any damage done to any works such as telephone cables, power cables, water mains, sewers, pipes, footpaths, roads, or other services.


Stats.—B.G./MP/01

R. M. Blair


Issuing Officer. 5/2/76

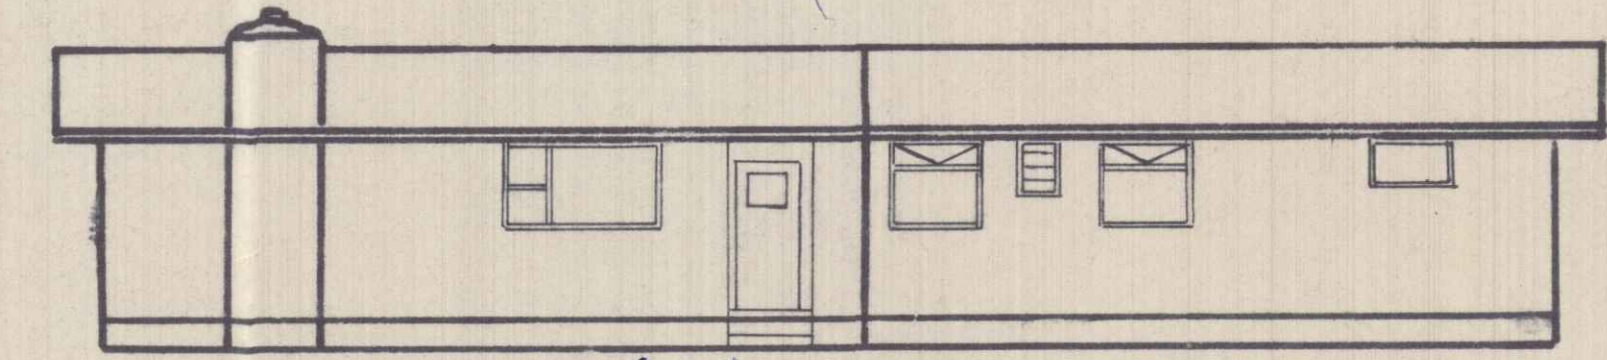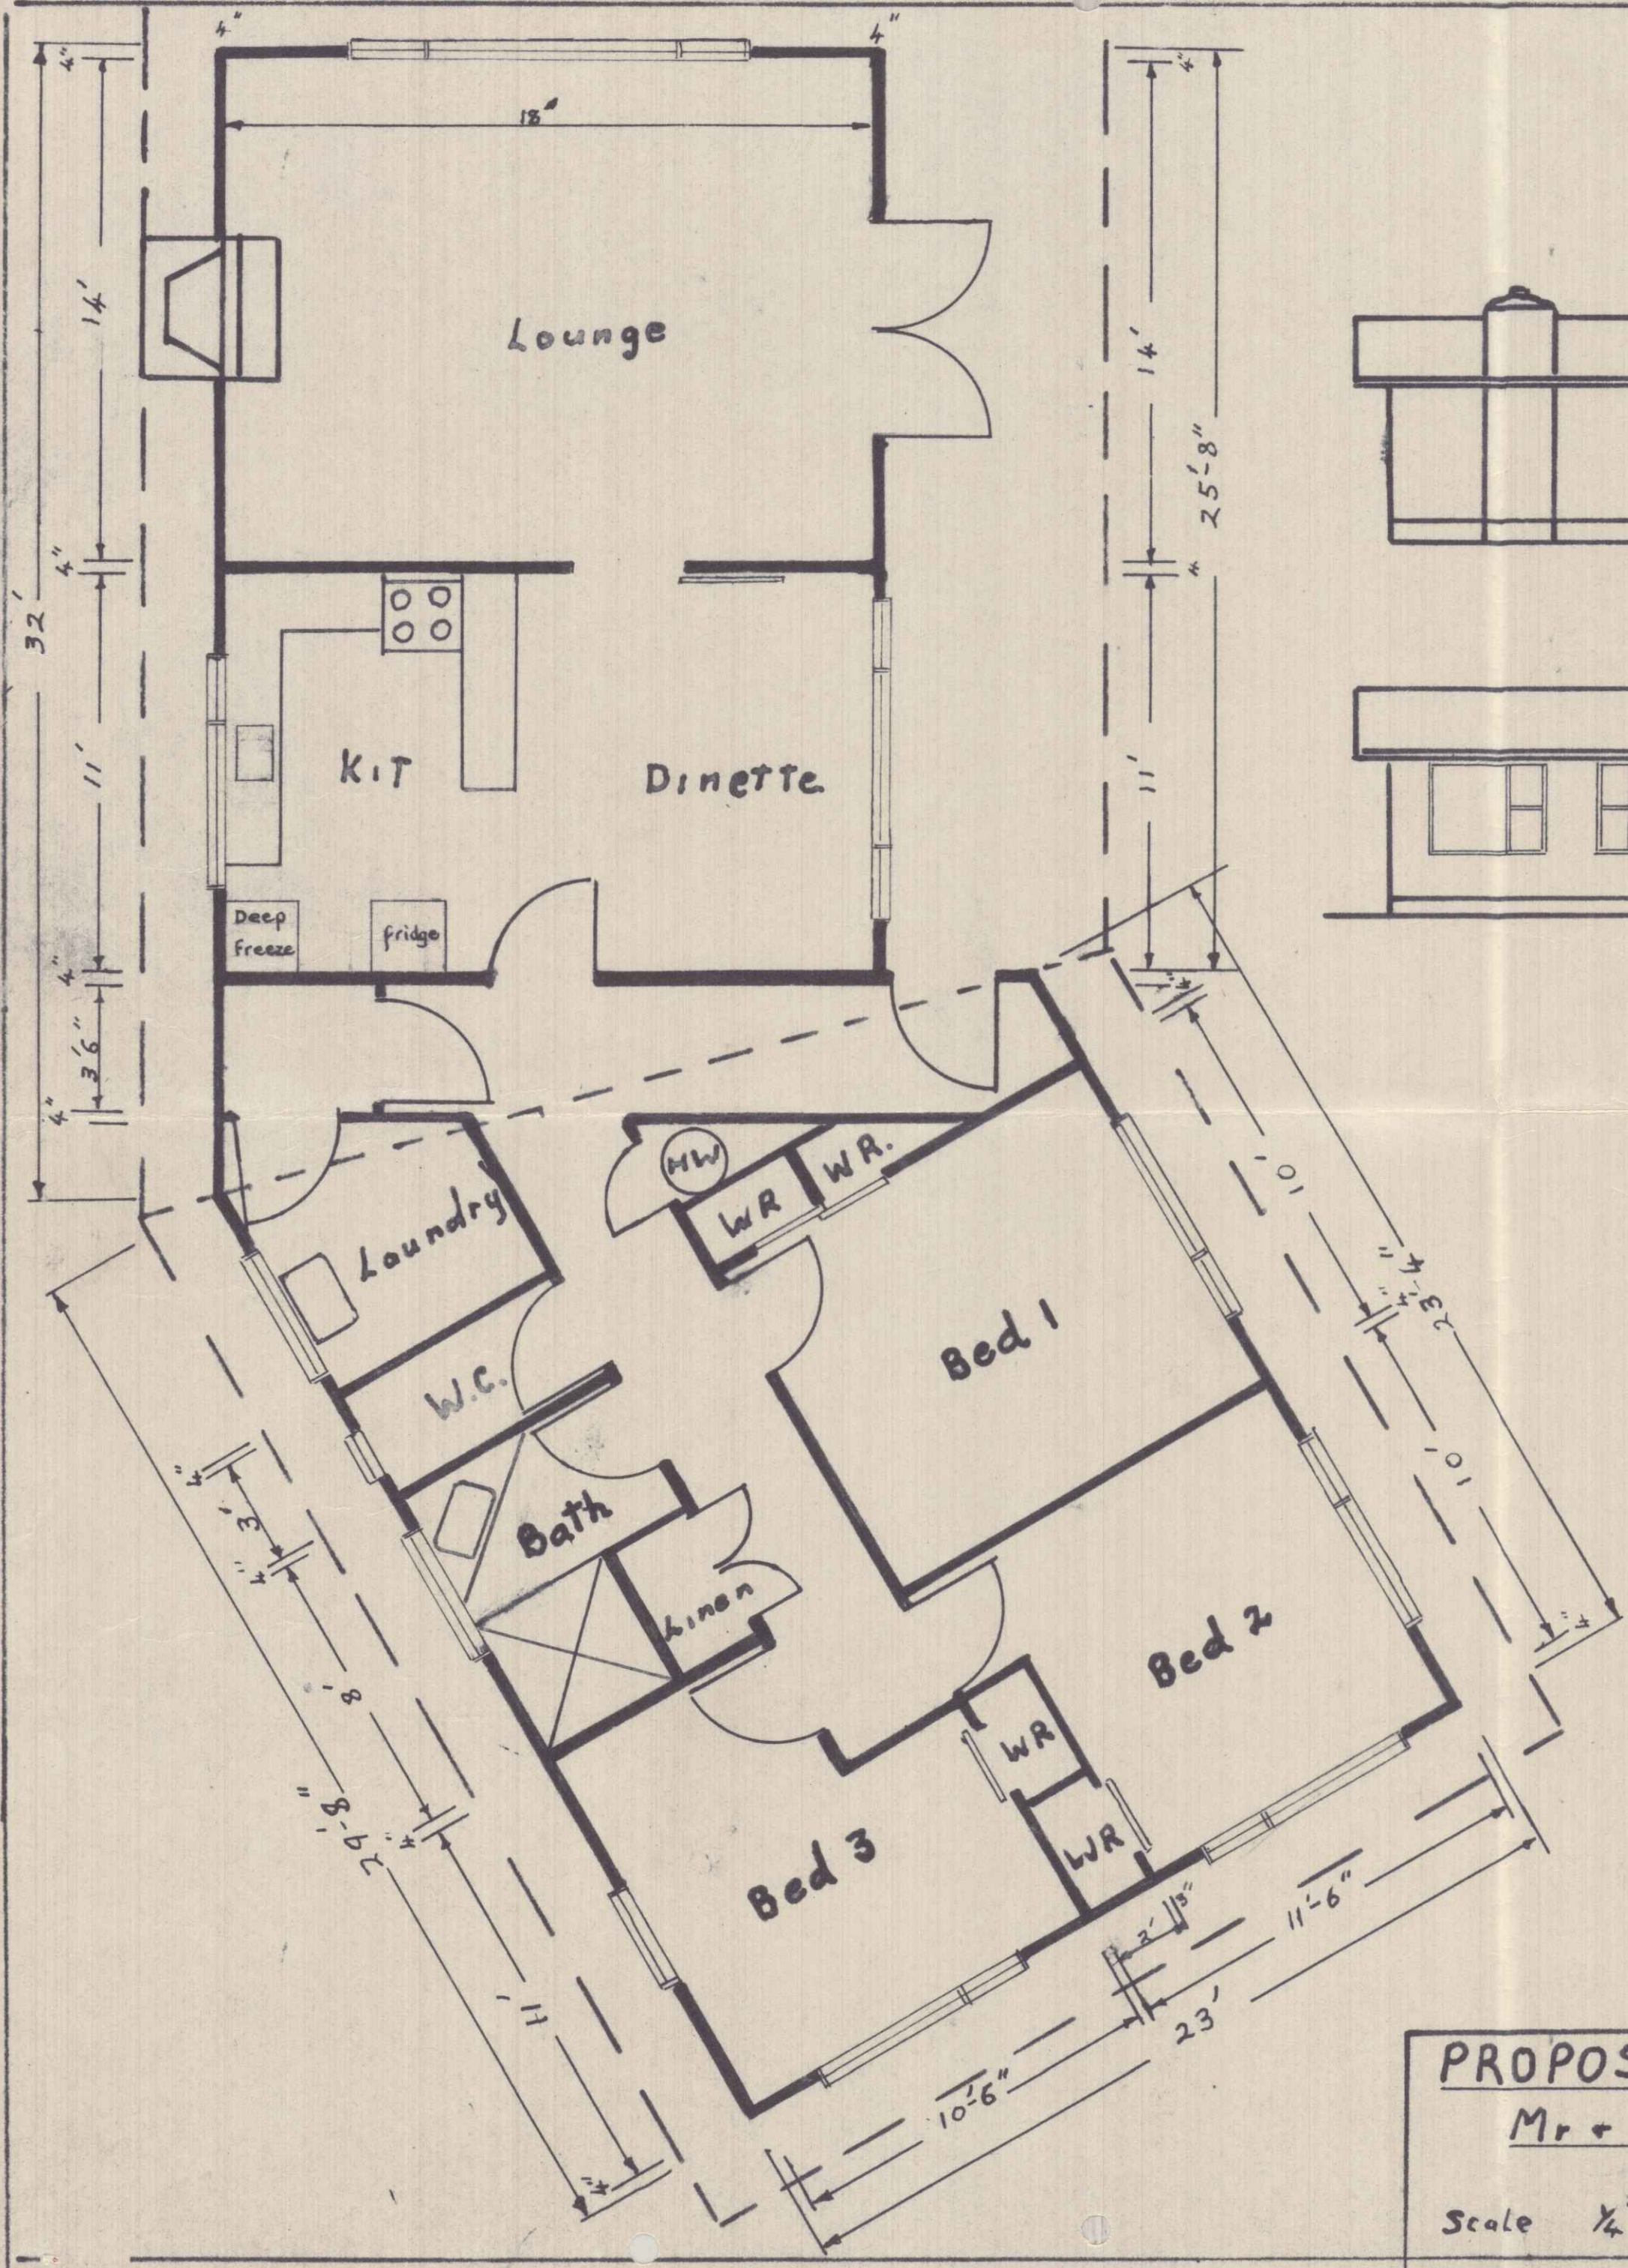


South
North Elevation

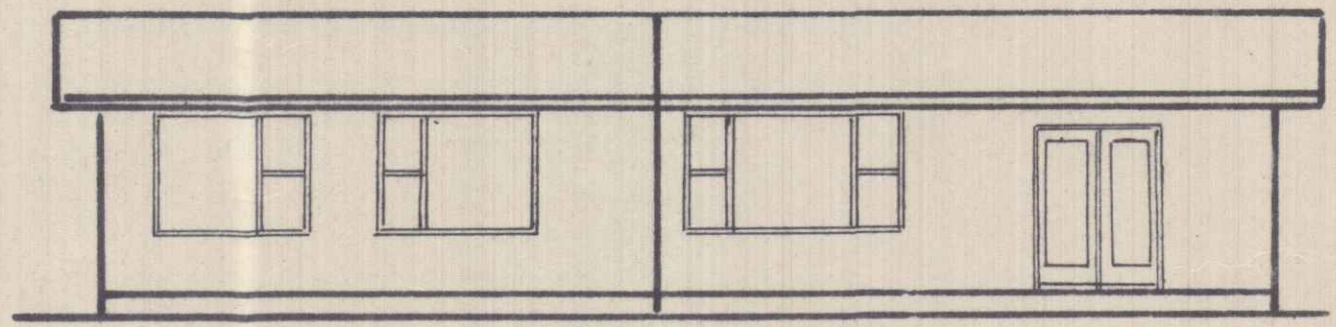


North.
South Elevation

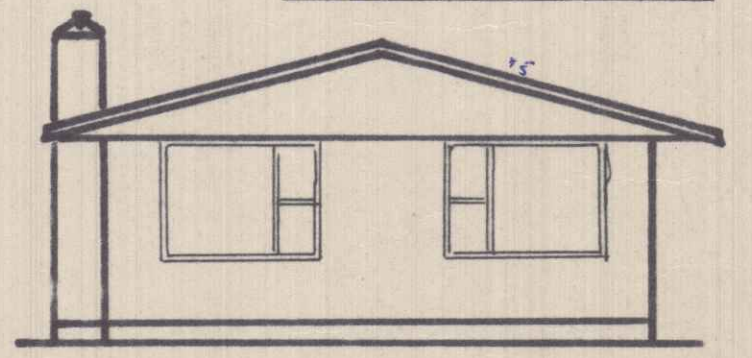

East Elevation

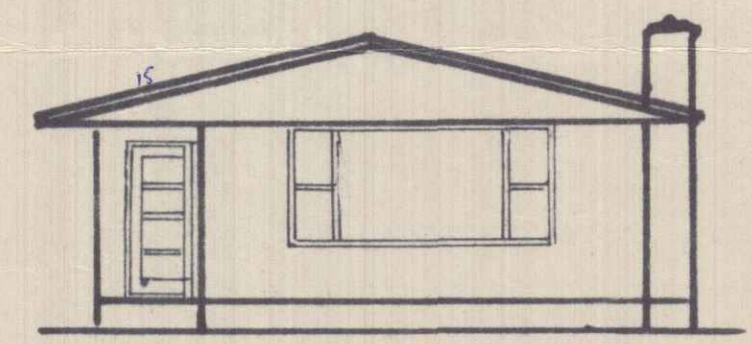

West Elevation

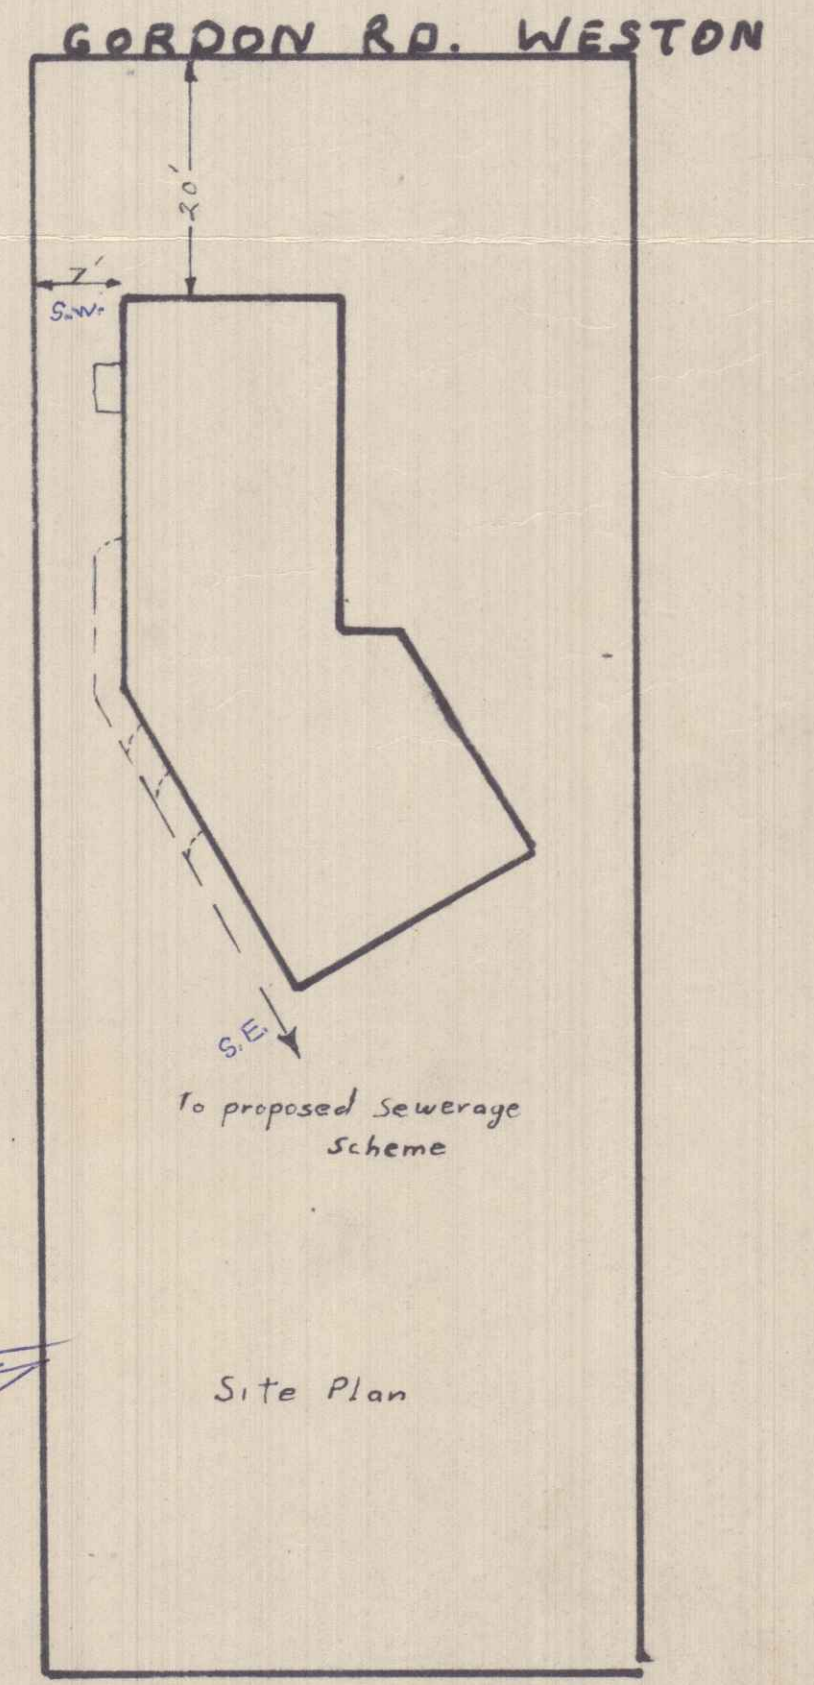

*Stormwater to go to
approved outlet*

*Weston
28-8-69*

PROPOSED RESIDENCE for
Mr + Mrs R.A. HILL.
WESTON
Scale $\frac{1}{4}'' = \frac{1}{8}' = \frac{1}{16}'' = 1 \text{ foot}$ 28-1-69