

PETER NEWTON

ERIK + BEV BADCOCK

140 AWAMOA RD

PL 4349331



PLAN OF APPROVED ALTERATION

TO BARN AT 140 AWAMOA RD.

TO ALLOW FOR MEZANINE FLOOR

100% FRAMING AS
EXTRA REINFORCING
ON SOUTHERN END OF
GABLE TRUSS

E/Badcock

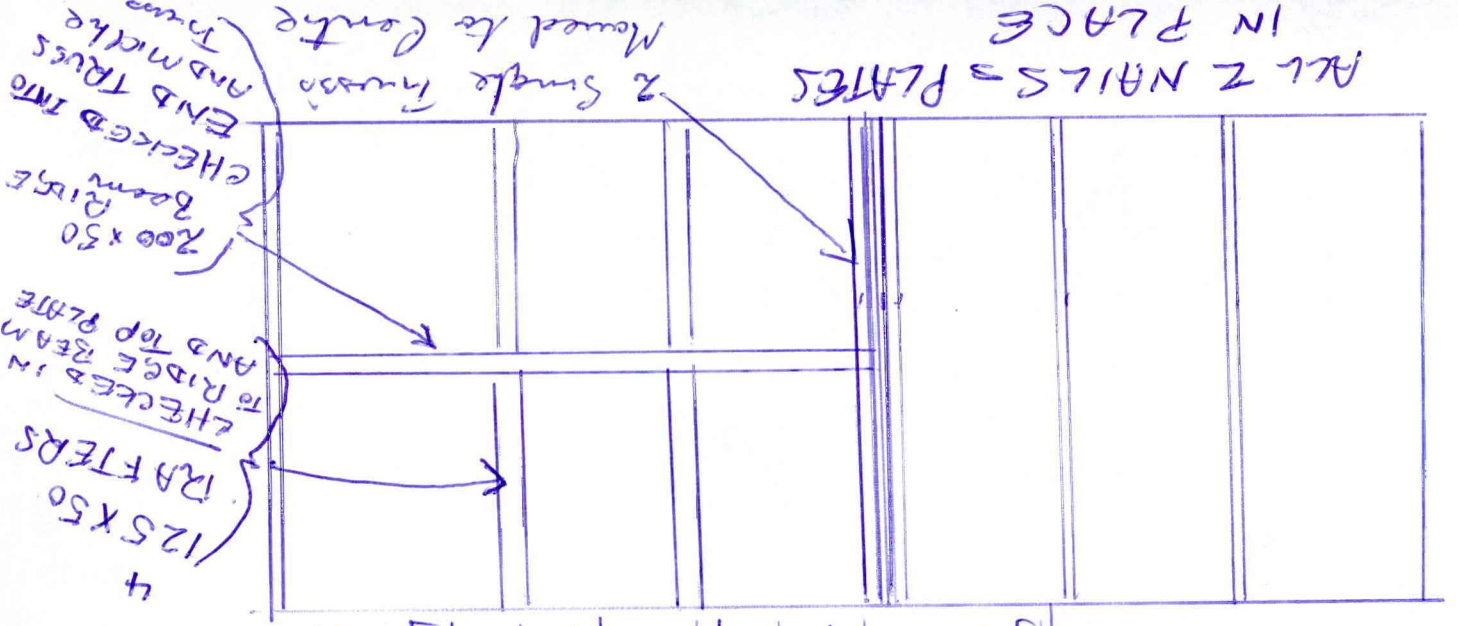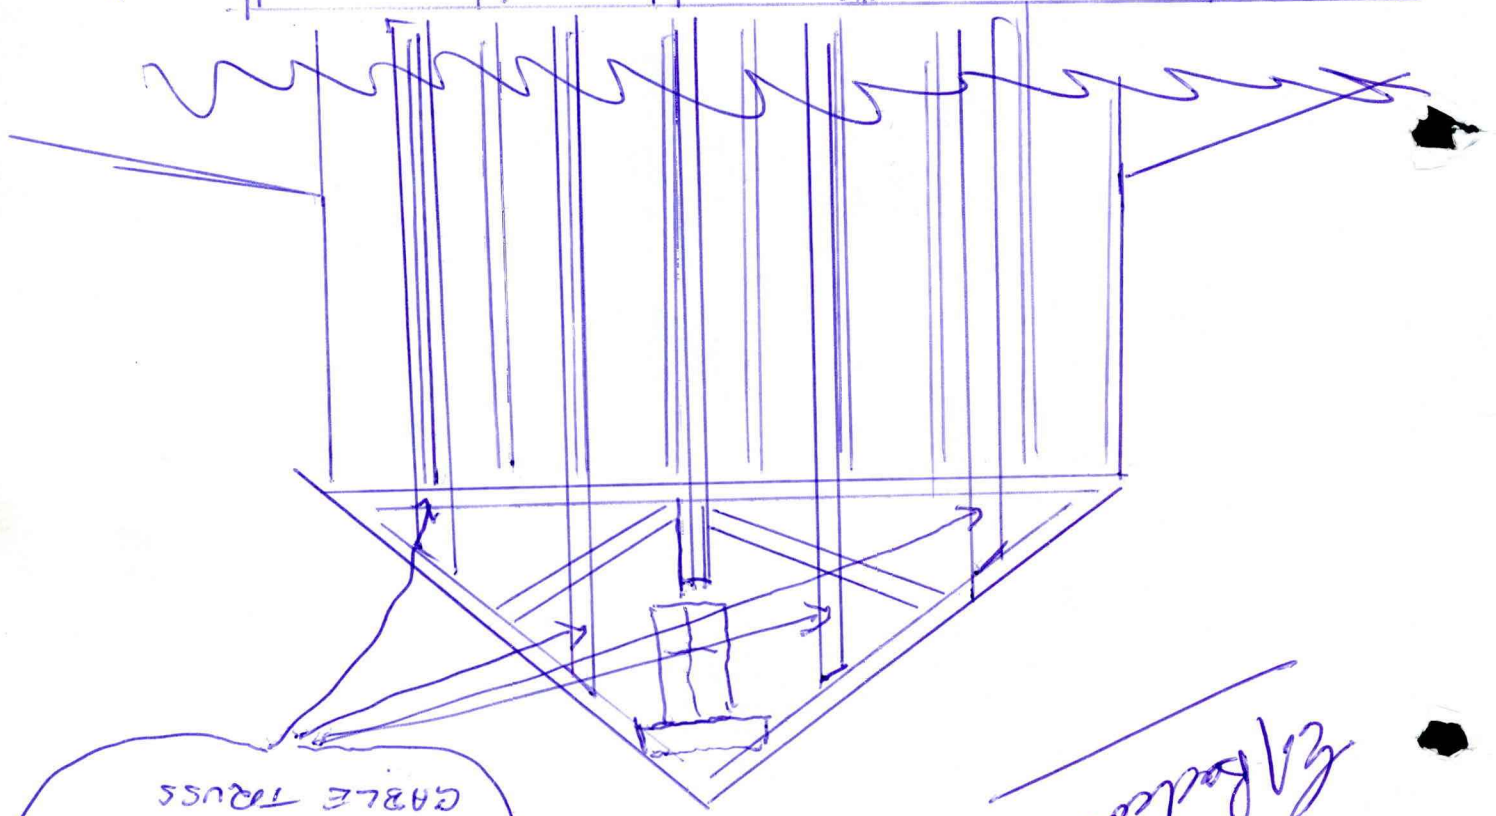

ALL Z NAILS = PLATES
IN PLACE

2 Single Trusses
Moved to Centre

200 x 50
Beam Ridge
CHECKED INTO
END TRUSSES
AND MITRE
Joints

4
125 x 50
RAFTERS
CHECKED IN
TO RIDGE BEAM
AND TOP PLATE

ATT. PETER NEWTON

ERIK + BEV BADCOCK


140 AWAHMOA RD

PL 4349331

PLAN OF APPROVED ALTERATION
TO BARN AT 140 AWAHMOA RD.
TO ALLOW FOR MEZANINE FLOOR

E. Badcock

100% FRAMING AS
EXTRA REINFORCING
ON SOUTHERN END OF
GABLE TRUSS

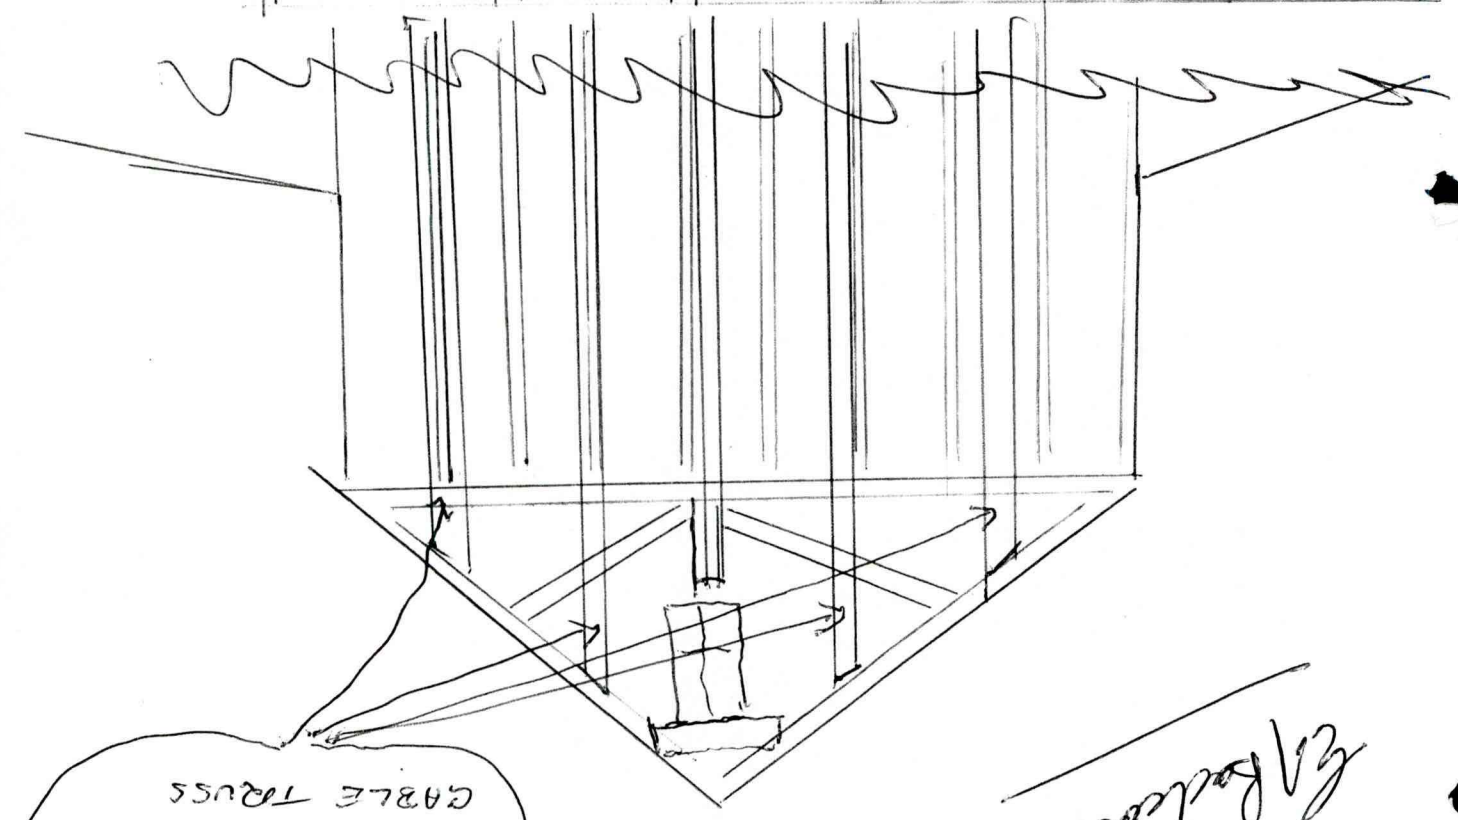

ALL Z NAILS & PLATES
2 Single Trusses
CHECKED IN TO RIGID BEAM AND TOP PLATE
125 X 50 RAFTERS
200 X 50 Beam RIGID
END TRUSS AND TRUSS
CHECKED INTO
4
Moved to Plan To