

CITY OF PAKAKURA

APPLICATION FOR DRAINAGE
PLUMBING PERMIT

Permit No. 5211

Date Issued 13/1/83

TO THE ENGINEER
PAKAKURA CITY COUNCIL

I, the undersigned, hereby give notice that I intend to carry out the following work subject to the provisions of the By-laws of the City of Pakakura, the Local Government Act 1974, the Health Act 1956, the Drainage and Plumbing Regulations 1978, and amendments thereof or any other provisions whatsoever applicable thereto, and request that a permit be issued for the execution of same.

Description: Lot 52 D.P. 1600 Valuation No.

Address: 9 Ward Street

Owner: C. K. Keenan

Occupier:

Class of Work with Description: Sewer connection for unit

Estimated Value \$..... or Estimated value less cost of materials \$..600..00.. Fee payable \$57.00..

Inspection Fee (state housing) \$.....

Permit Fees will be charged according to current Schedule.

The decision of the Engineer shall be final as to estimated value.

PLANS AND DRAWINGS ON BACK HEREOF.

Receipt No. 12704.1317

Craftsman Plumber or
Registered Drainlayer Licence No.

Address

Date


APPLICATION APPROVED

Date Inspector

WORK INSPECTED AND PASSED

Date 1/9/83 Inspector

NOTE: For drainage work a scale plan in ink showing street line, section boundaries, buildings in outline, lines of drains, inspection pipes etc. must be supplied.

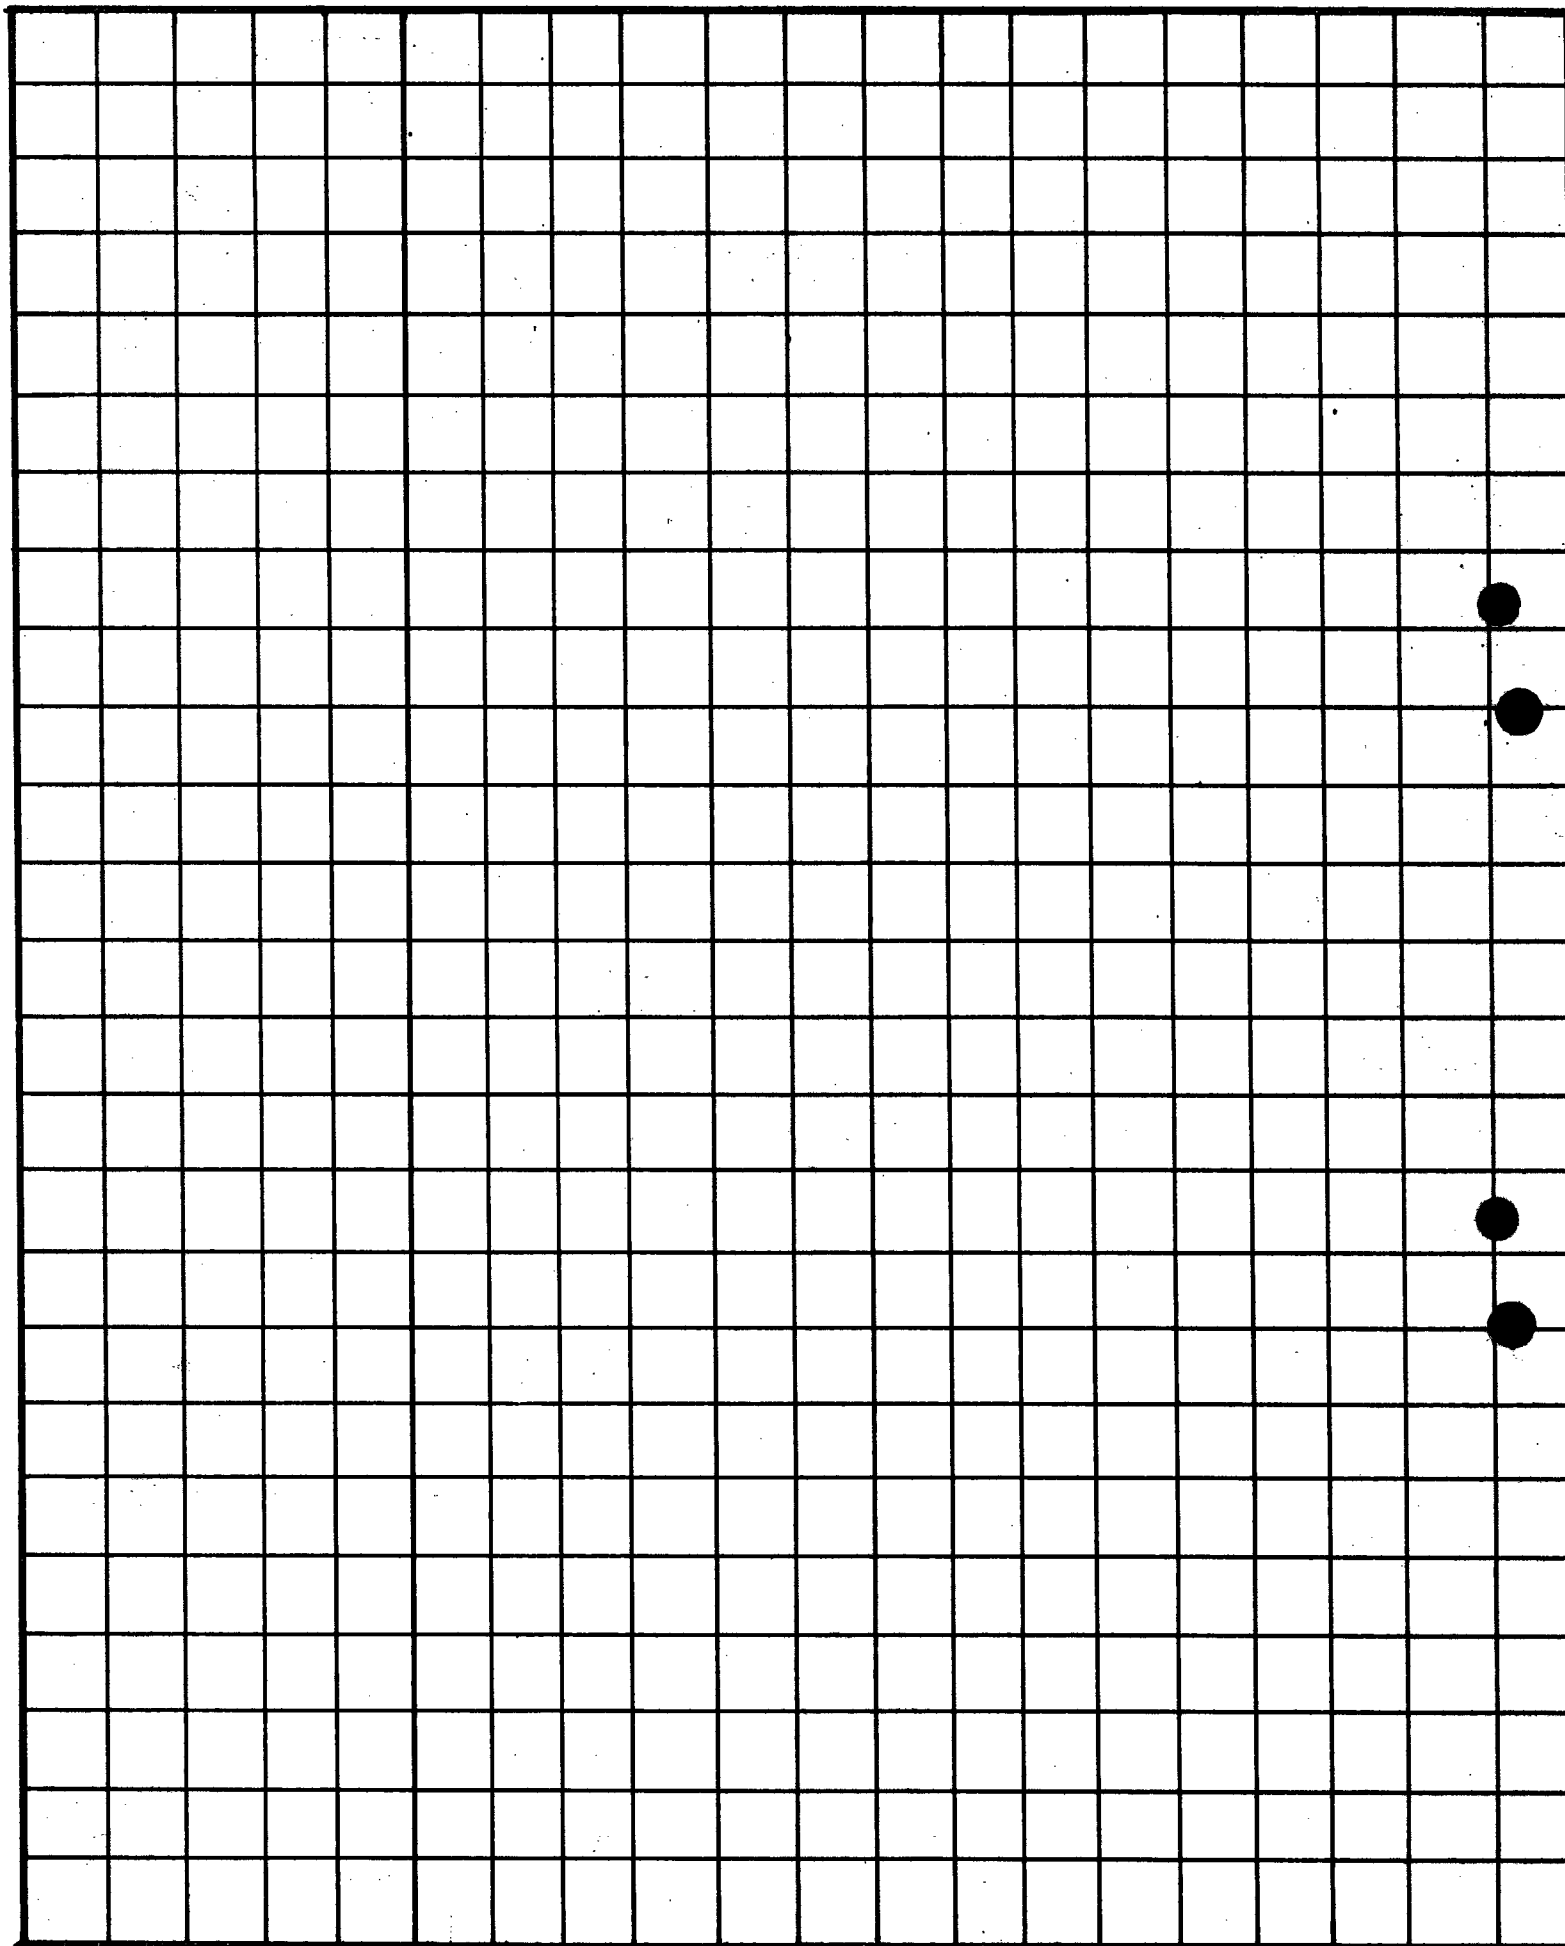

Scale: 1:100