


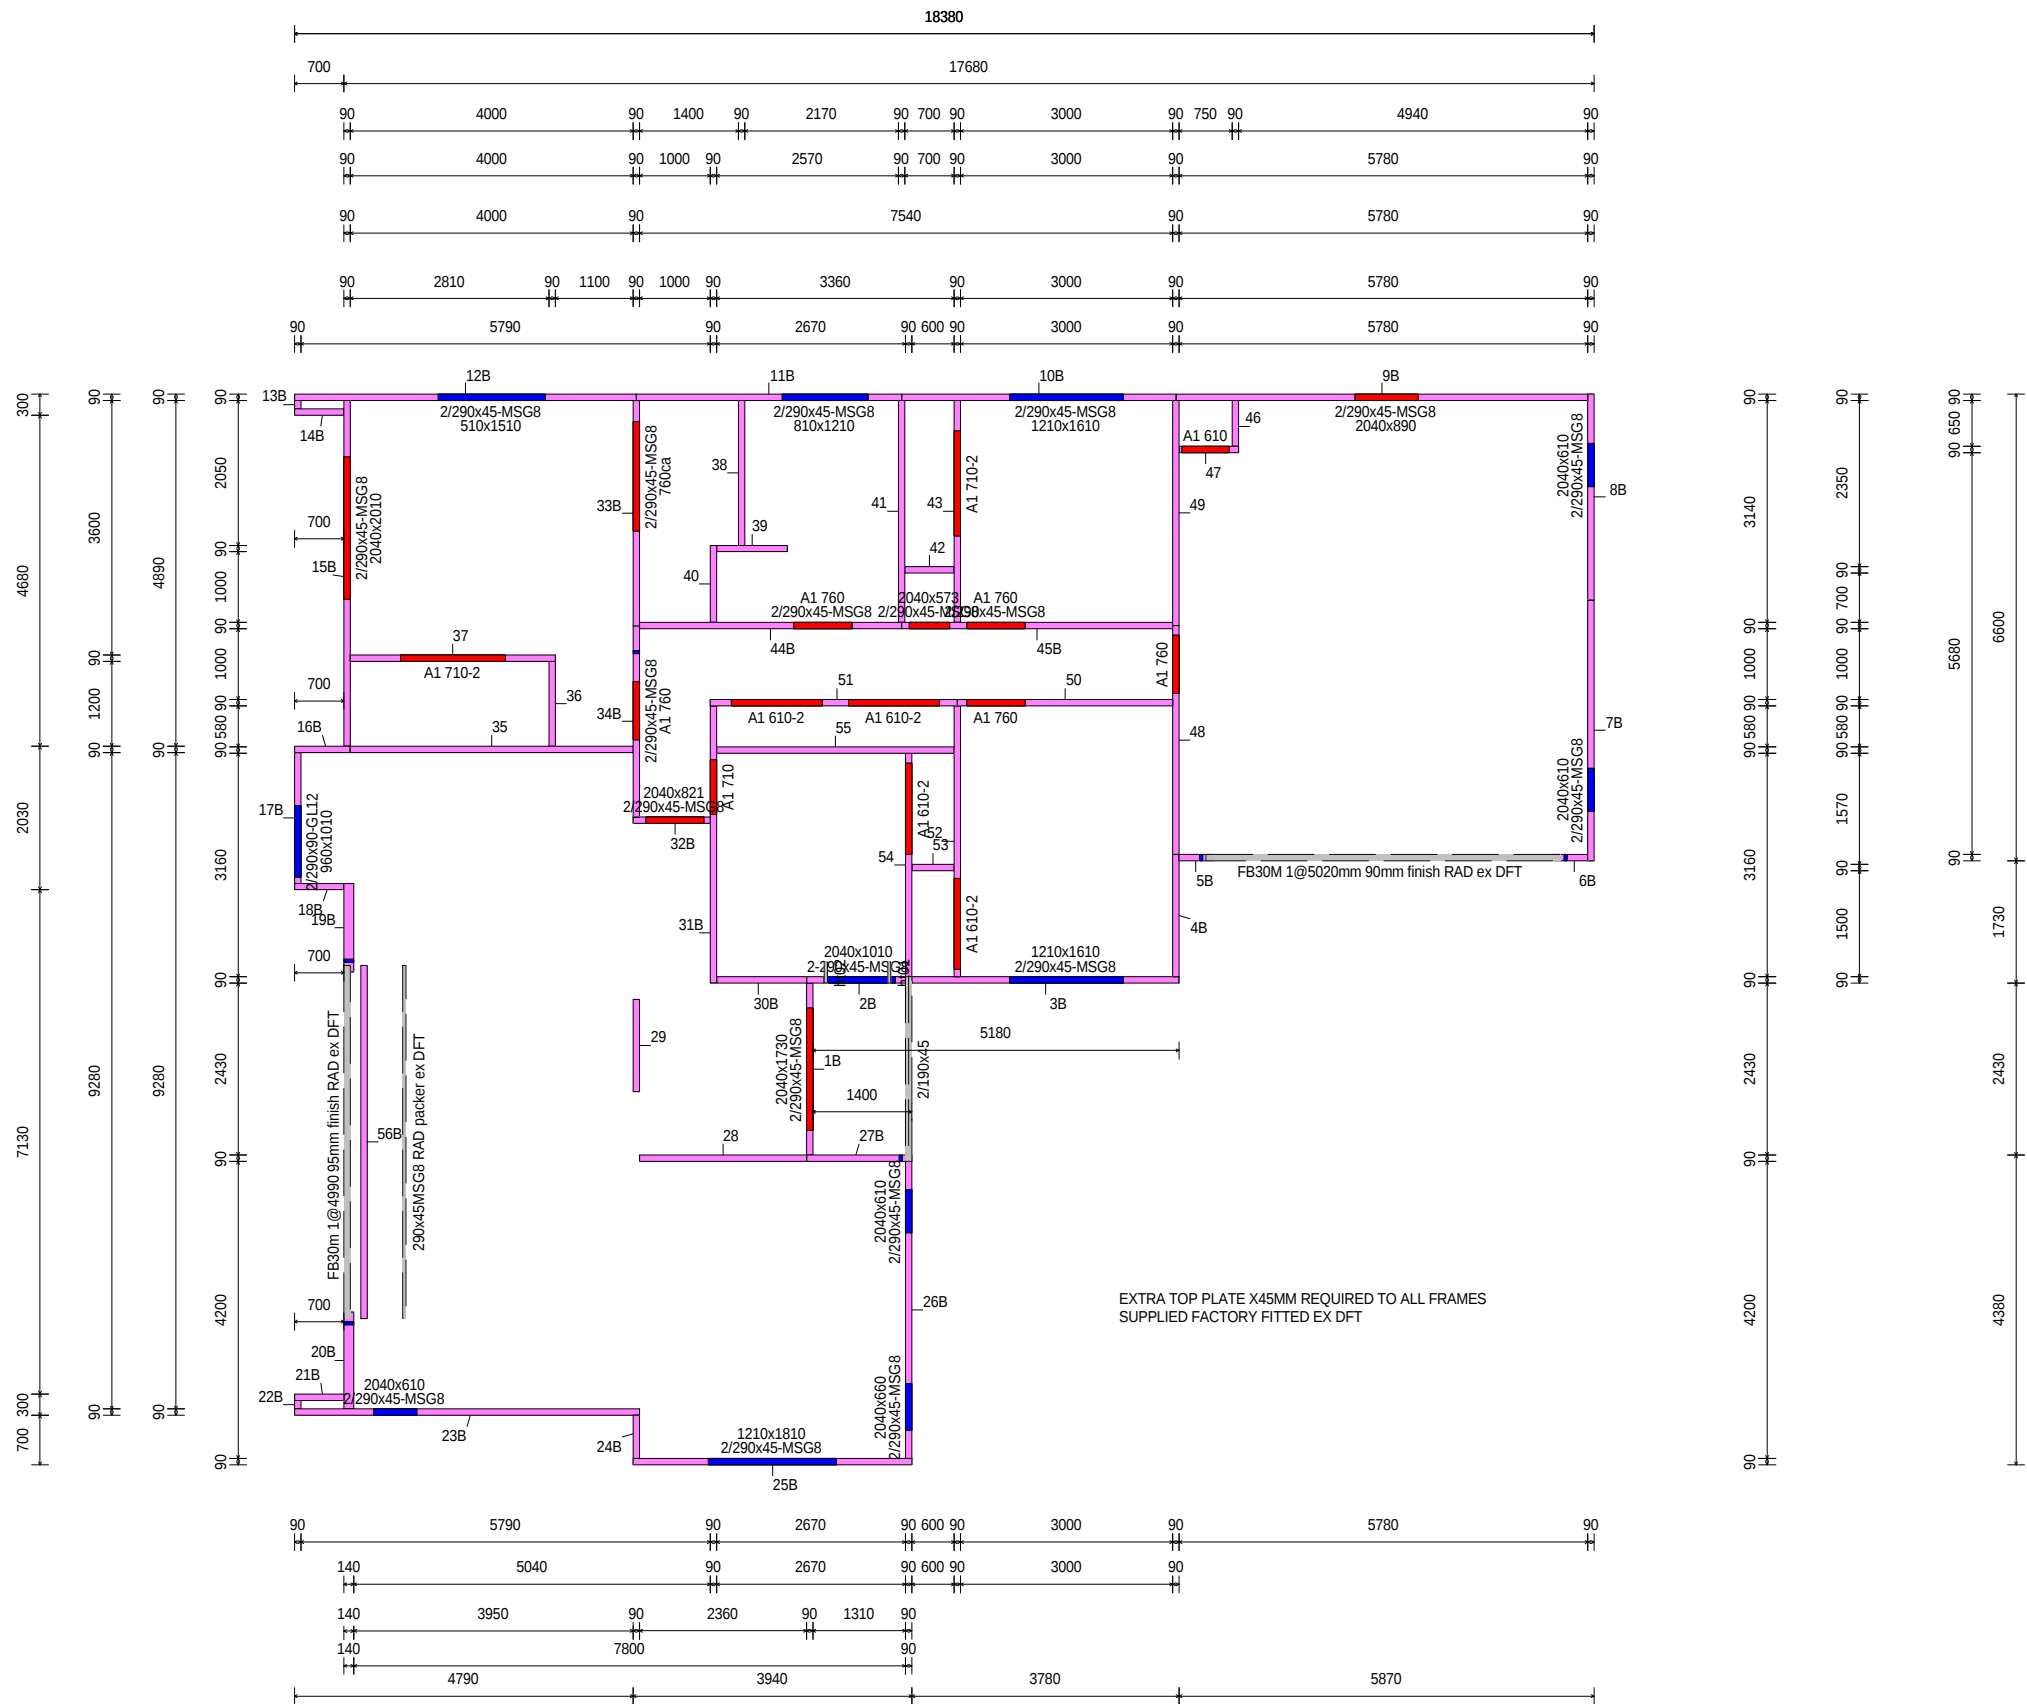

These plans are provided solely to enable the builder to erect the pre-nail on site. They are not intended for any other purpose and PlaceMakers will not accept any liability arising from any other use of these plans. PLEASE CONTACT PLACEMAKERS FRAME & TRUSS IF ANY ON SITE REMEDIAL WORK IS REQUIRED. THERE WILL BE NO COMPENSATION FOR WORK DONE WITHOUT PLACEMAKERS FRAME & TRUSS WRITTEN AUTHORITY. ALL WALLS WITH DOUBLE TOP PLATE DO NOT HAVE CEILING PLATE

Plates are skewed nailed to studs as per NZS 3604:2011. All lintels not shown on plans have been sized from MiTek Ganglam Lintels, Beams, Joists & Rafters, MiTek Fitch Beams or CHH Design IT Software. PlaceMakers Frame & Truss provide this information as their recommendations only. The recommended fixing systems in this wall framing layout may need additional fixings to comply with the building code NZS3604:2011. All building contractors or their subcontractors are responsible for ensuring in particular areas "that appropriate additional fixings are fitted on site, where required, to ensure compliance" with the building code. All building contractors or their subcontractors are responsible for checking frames are correct before the manufacture or installation of complementary building products.