


CROSS SECTION OF CONSERVATORY


For S.F. COTTER

3. FROM ST

0 AMMAN.

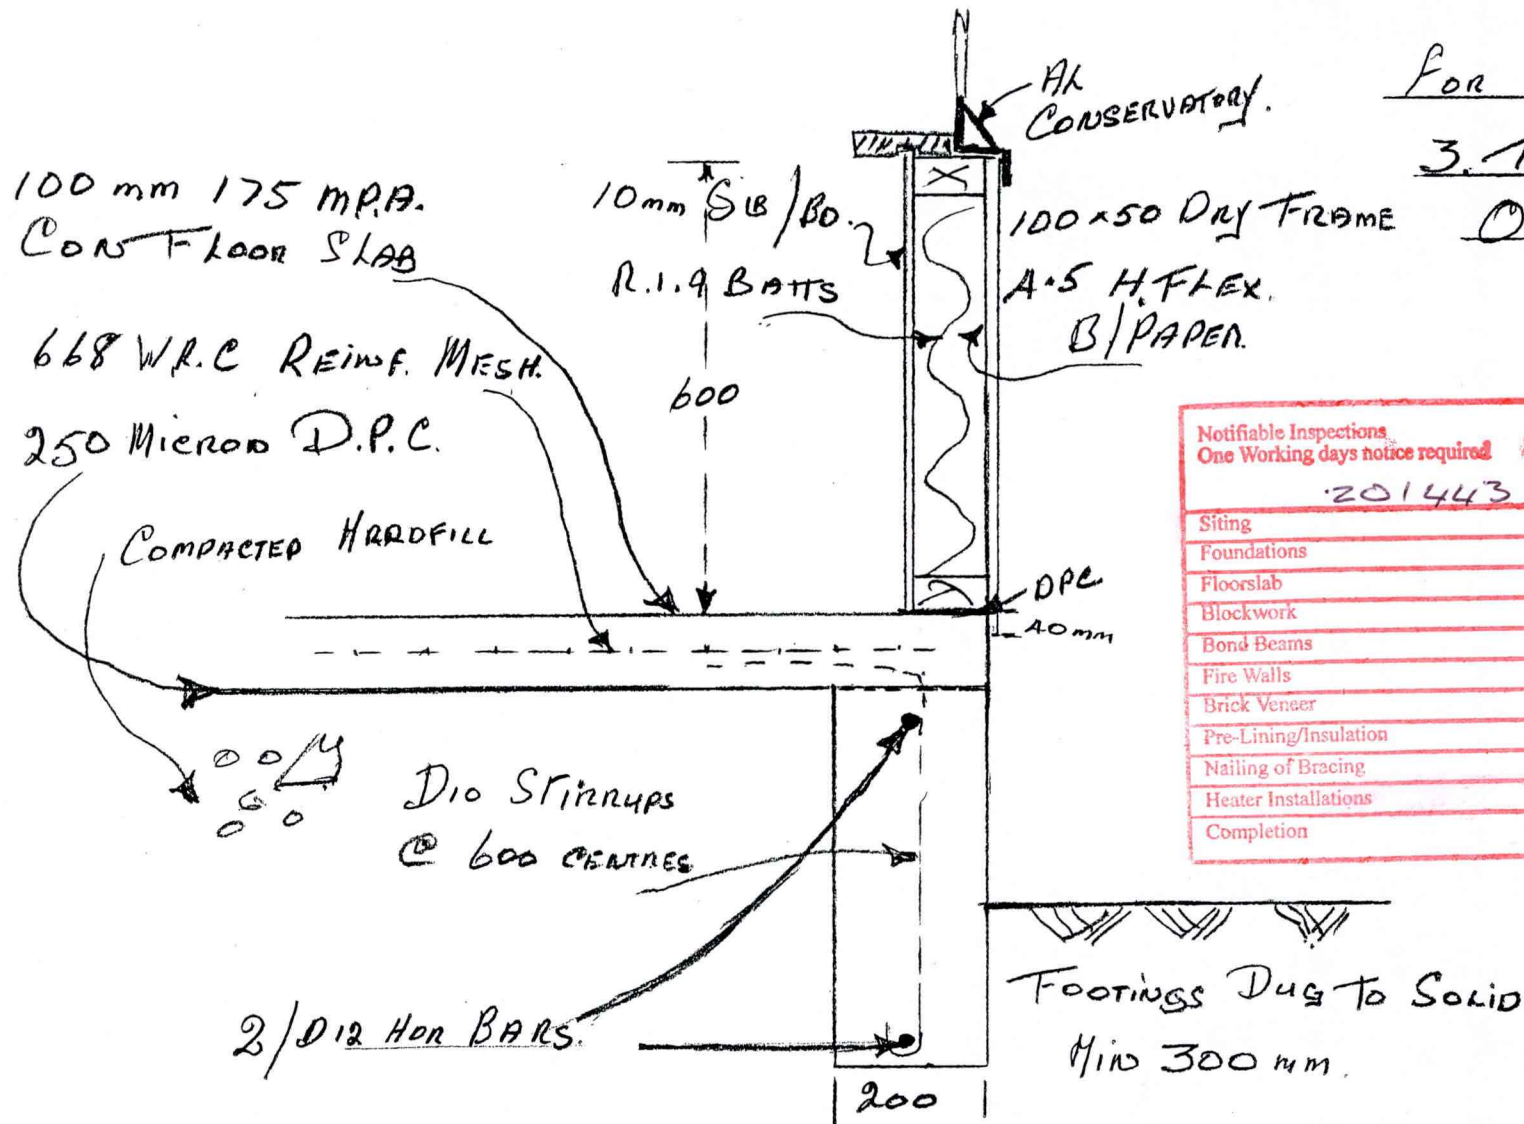


Notifiable Inspections		Inspected
One Working days notice required		
201443		
Siting		
Foundations	✓	
Floorslab	✓	
Blockwork		
Bond Beams		
Fire Walls		
Brick Veneer		
Pre-Lining/Insulation		
Nailing of Bracing		
Heater Installations		
Completion	✓	

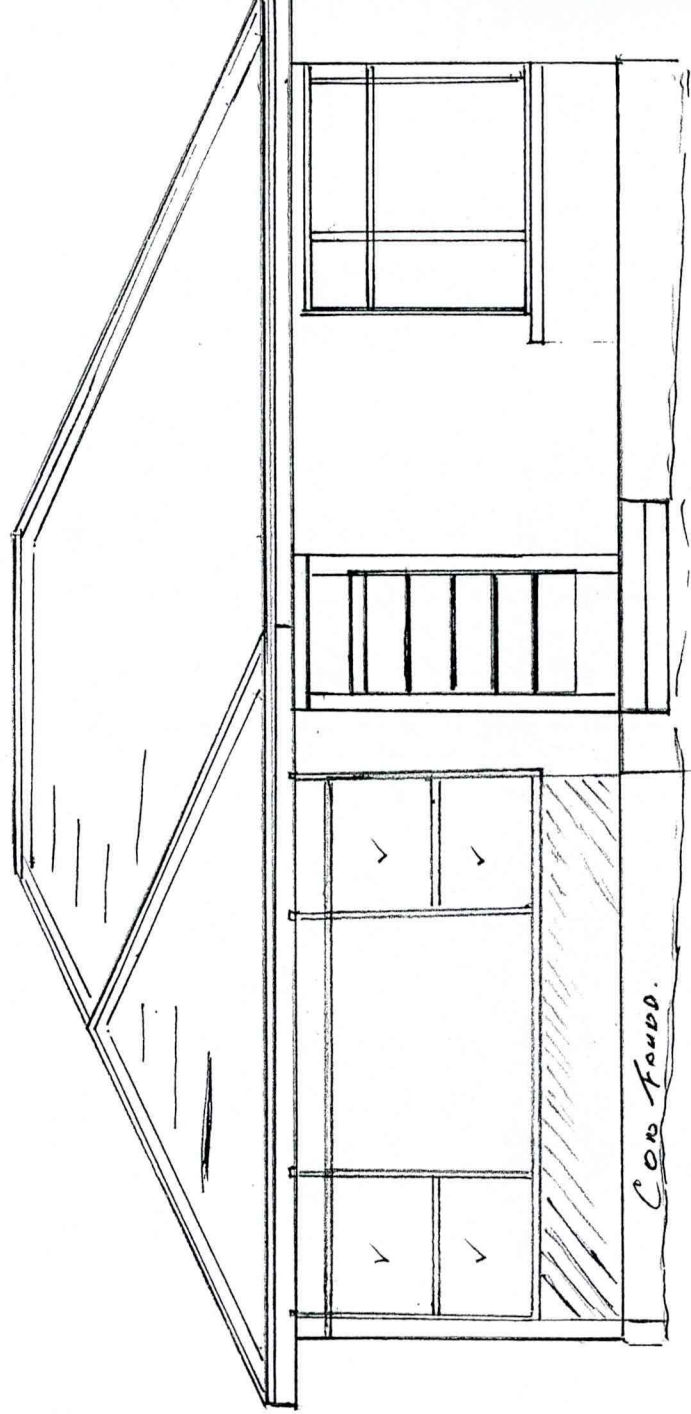

Existing Living Room

3.650m 3.950m

Bed Room No. 2

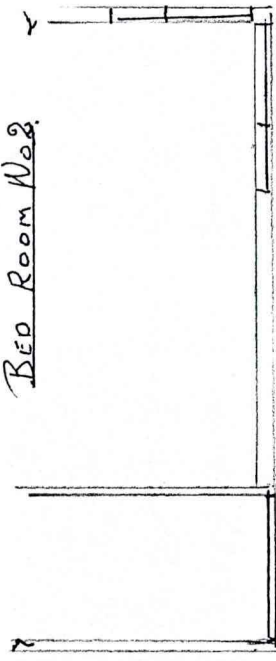


PROPOSED ALUMINIUM CONSERVATORY

FOR S.F. COTTER

3 FROM ST. CAMBER

SCALE 1:5

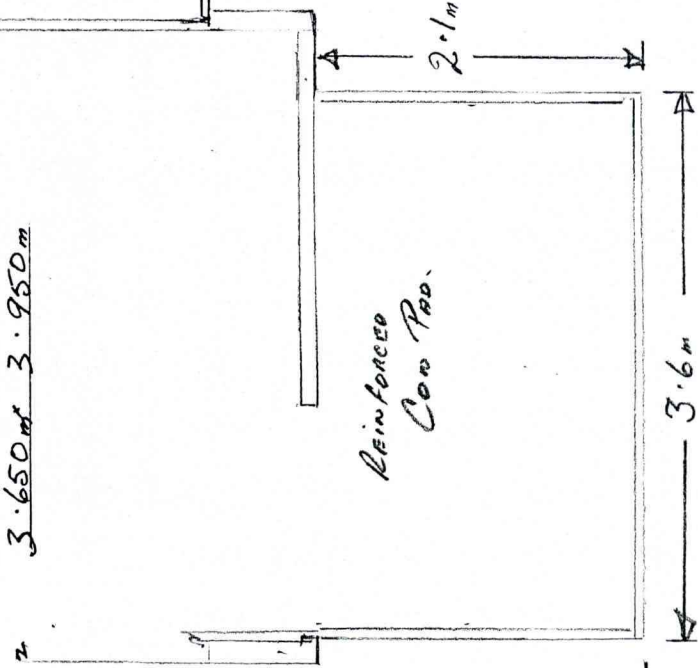

17.5m

SITE PLAN

3 FROME ST

OMARU.

AREA 52.5 sq. m.

6.6m x 3.6m.

4.5m

1.55m

1.64m

63 sq m. RES.

29.47m

4.3m

5.15m

2.1

3.6

6m

FROME ST.

SCALE : 10m = 1:1 m.