
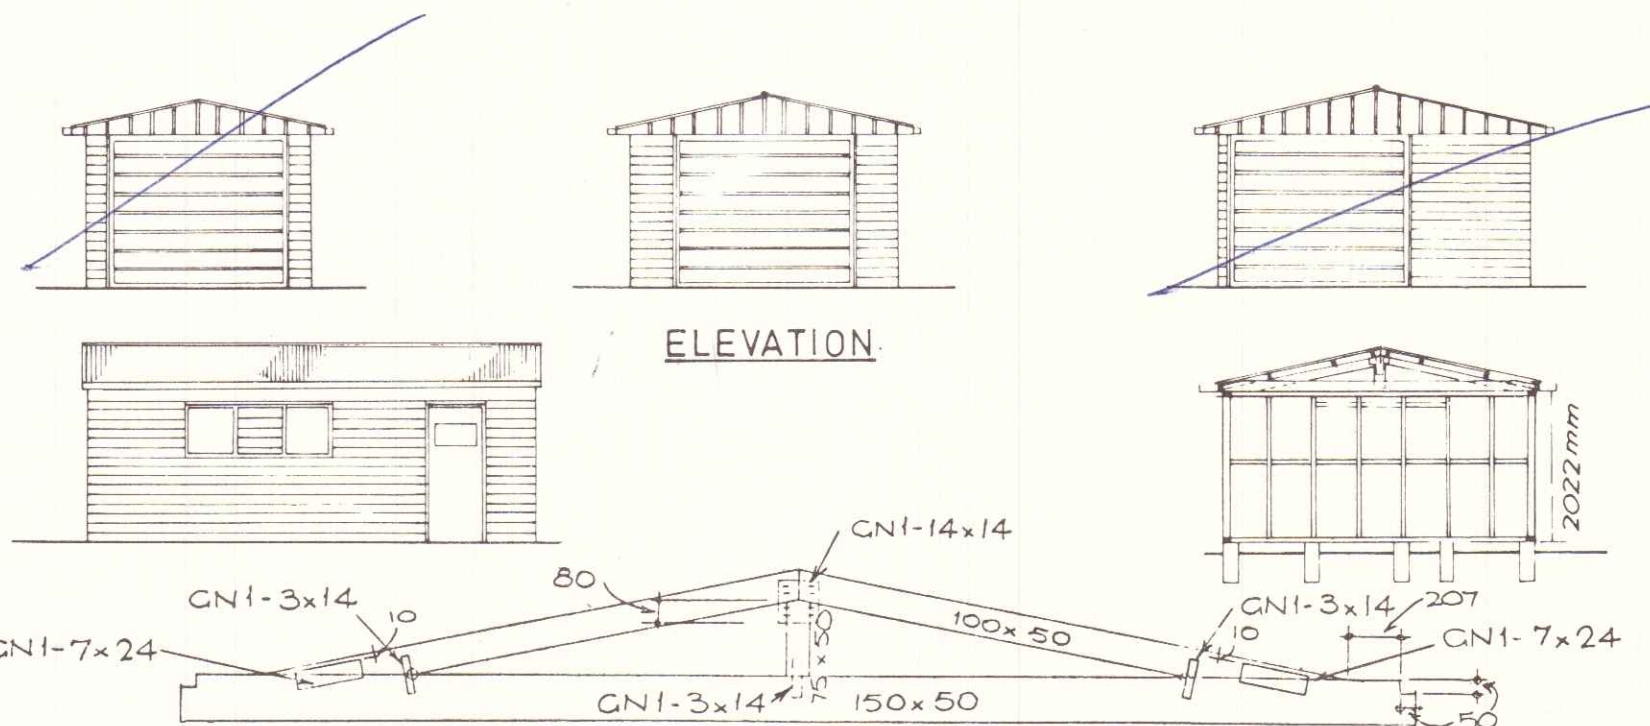


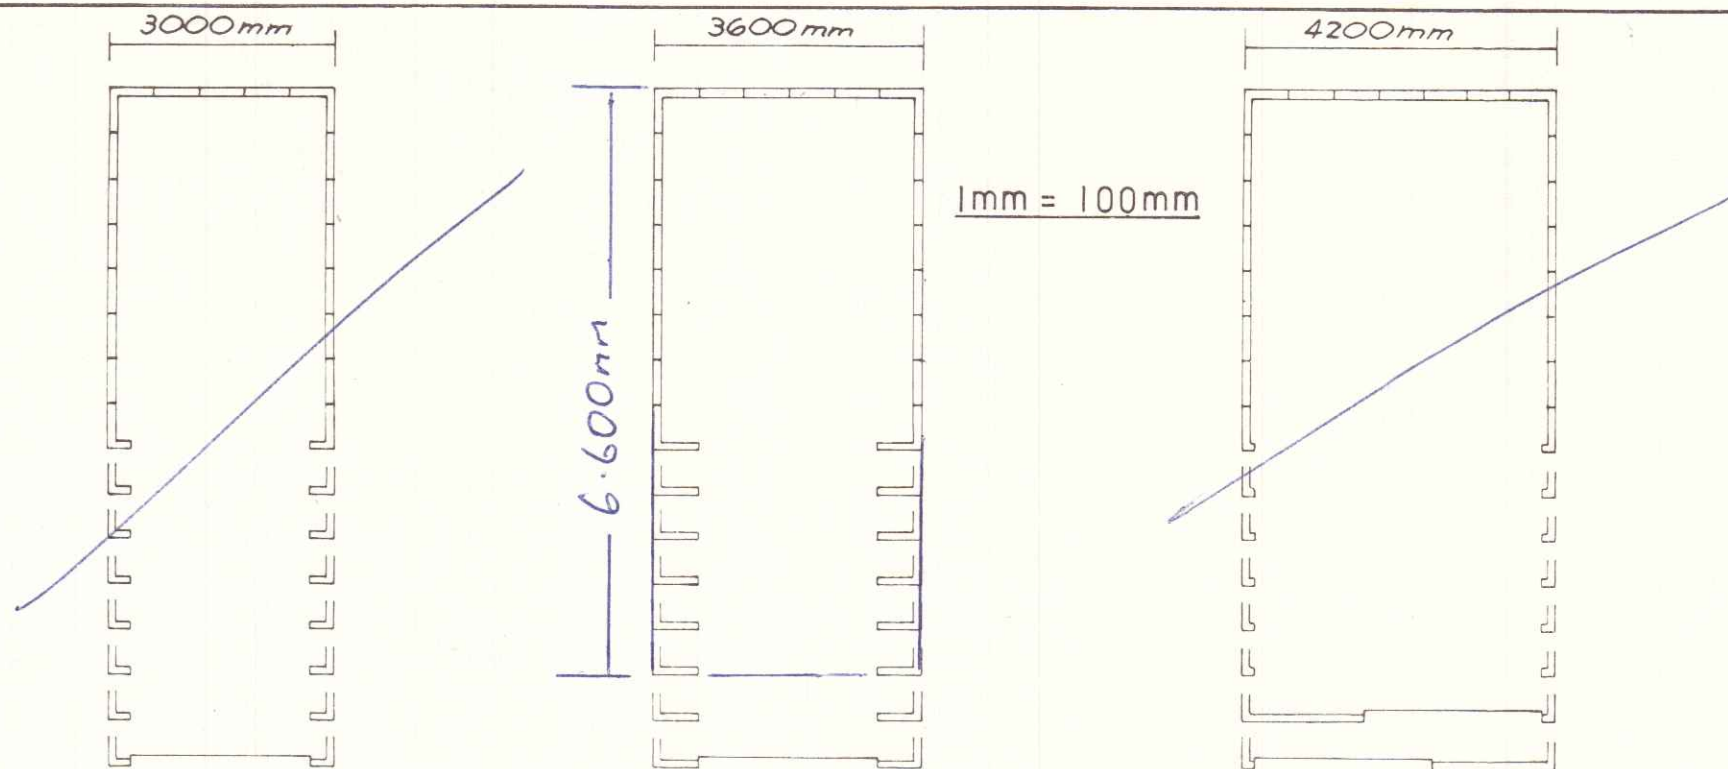

AUTOMATED BUILDING COMPONENTS (NZ) LTD. DESIGN CERTIFICATE No. 4239

Truss as used for 4200mm span placed directly over stud at 2400mm & 1800mm crs to suit length of building.
Truss as used for 3600mm & 3000mm spans reduced from above to same pattern.


SPECIFICATIONS:

- Foundations:** 200 x 150mm concrete piles at 1200mm and 600mm centres under studs, or continuous concrete dwarf walls or complete floors.
- Dampcourse:** 2 ply dpc under all plates.
- Framing:** All timber is borac treated machine gauged radiata.
All framing is housed i.e. studs checked into plates & nogs checked into studs.
- Studs at 600mm centres** } Building up to 18m² - 75 x 50mm
Top and bottom plates and nogs } Building over 18m² - 100 x 50mm
- Wall braces:** 75 x 50mm cut-in on edge
- Door beams:** minimum 150 x 50mm with minimum of 13mm check in at each end
- Roof trusses & purlins:** as per detail drawing placed over studs at 1800mm & 2400mm to suit
- Dragon ties:** 50 x 50mm at 45° over top plates to each corner.
- Roofing:** 26 g. galv corr. iron single sheets. **Ridging:** 26 g. galv. lead edged. **Downpipes:** 75 x 50mm galv. iron
- Walls:** 26 g. galv. metal weatherboards. **Spouting:** 24g. galv iron gutters fixed ea. side.
- Doors:** 24 g. & 26g. metal doors on overhead gear or galv. roller doors.

GARAGE, ~~SHED~~ at FROME STREET for MR & MRS LAW.

SKYLINE GARAGES

manufactured by Skyline Buildings Ltd,
64 A Wall's Rd, Penrose, Auckland. Ph. 598.821

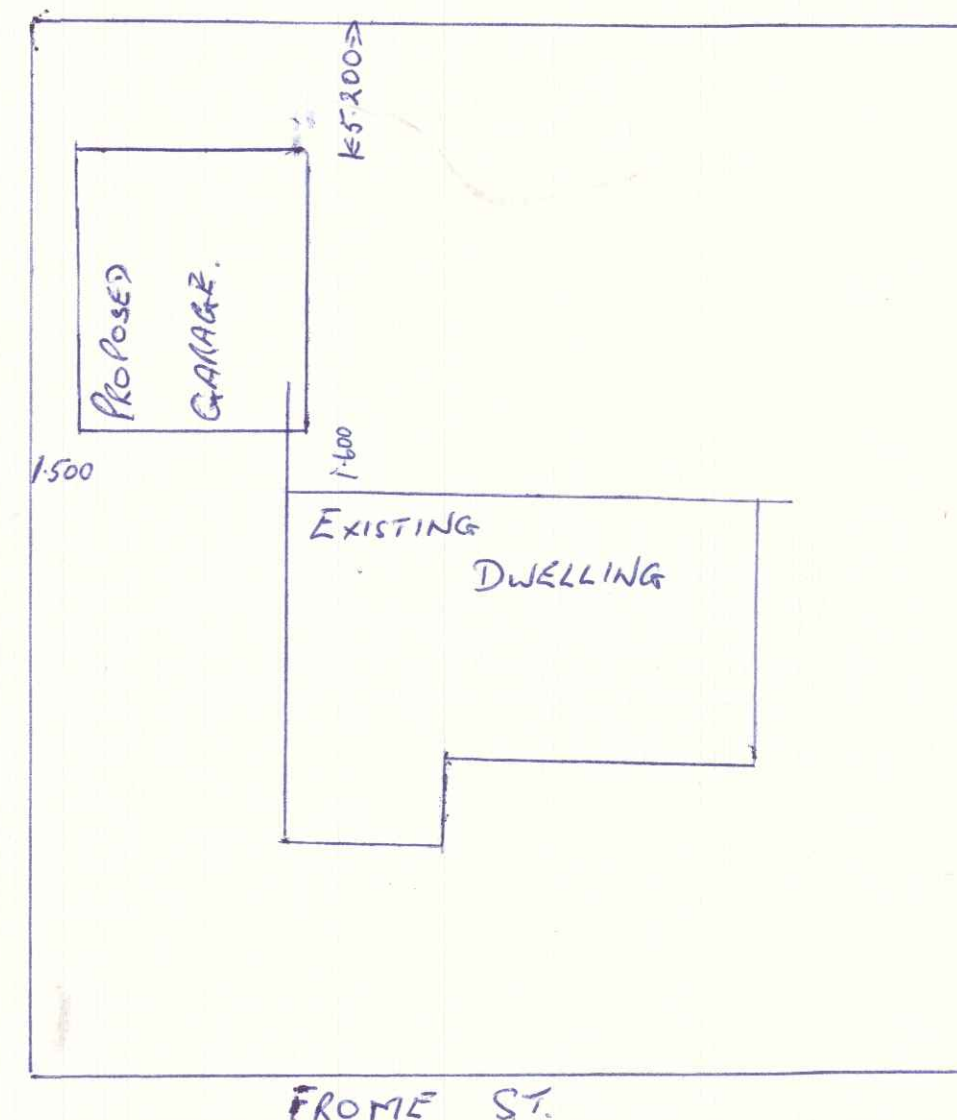

SITE PLAN 1mm = 200mm