

Oamaru Borough Council

Application No. 457

Date 29 July 1955

HOUSE CONNECTION PLAN


SCALE: 1/8 inch to 1 foot,

New Sewerage Drains: RED.

Storm Water Drains: DOTTED BLACK.

Old Drains: FULL BLACK.

Binding Margin to be left blank.

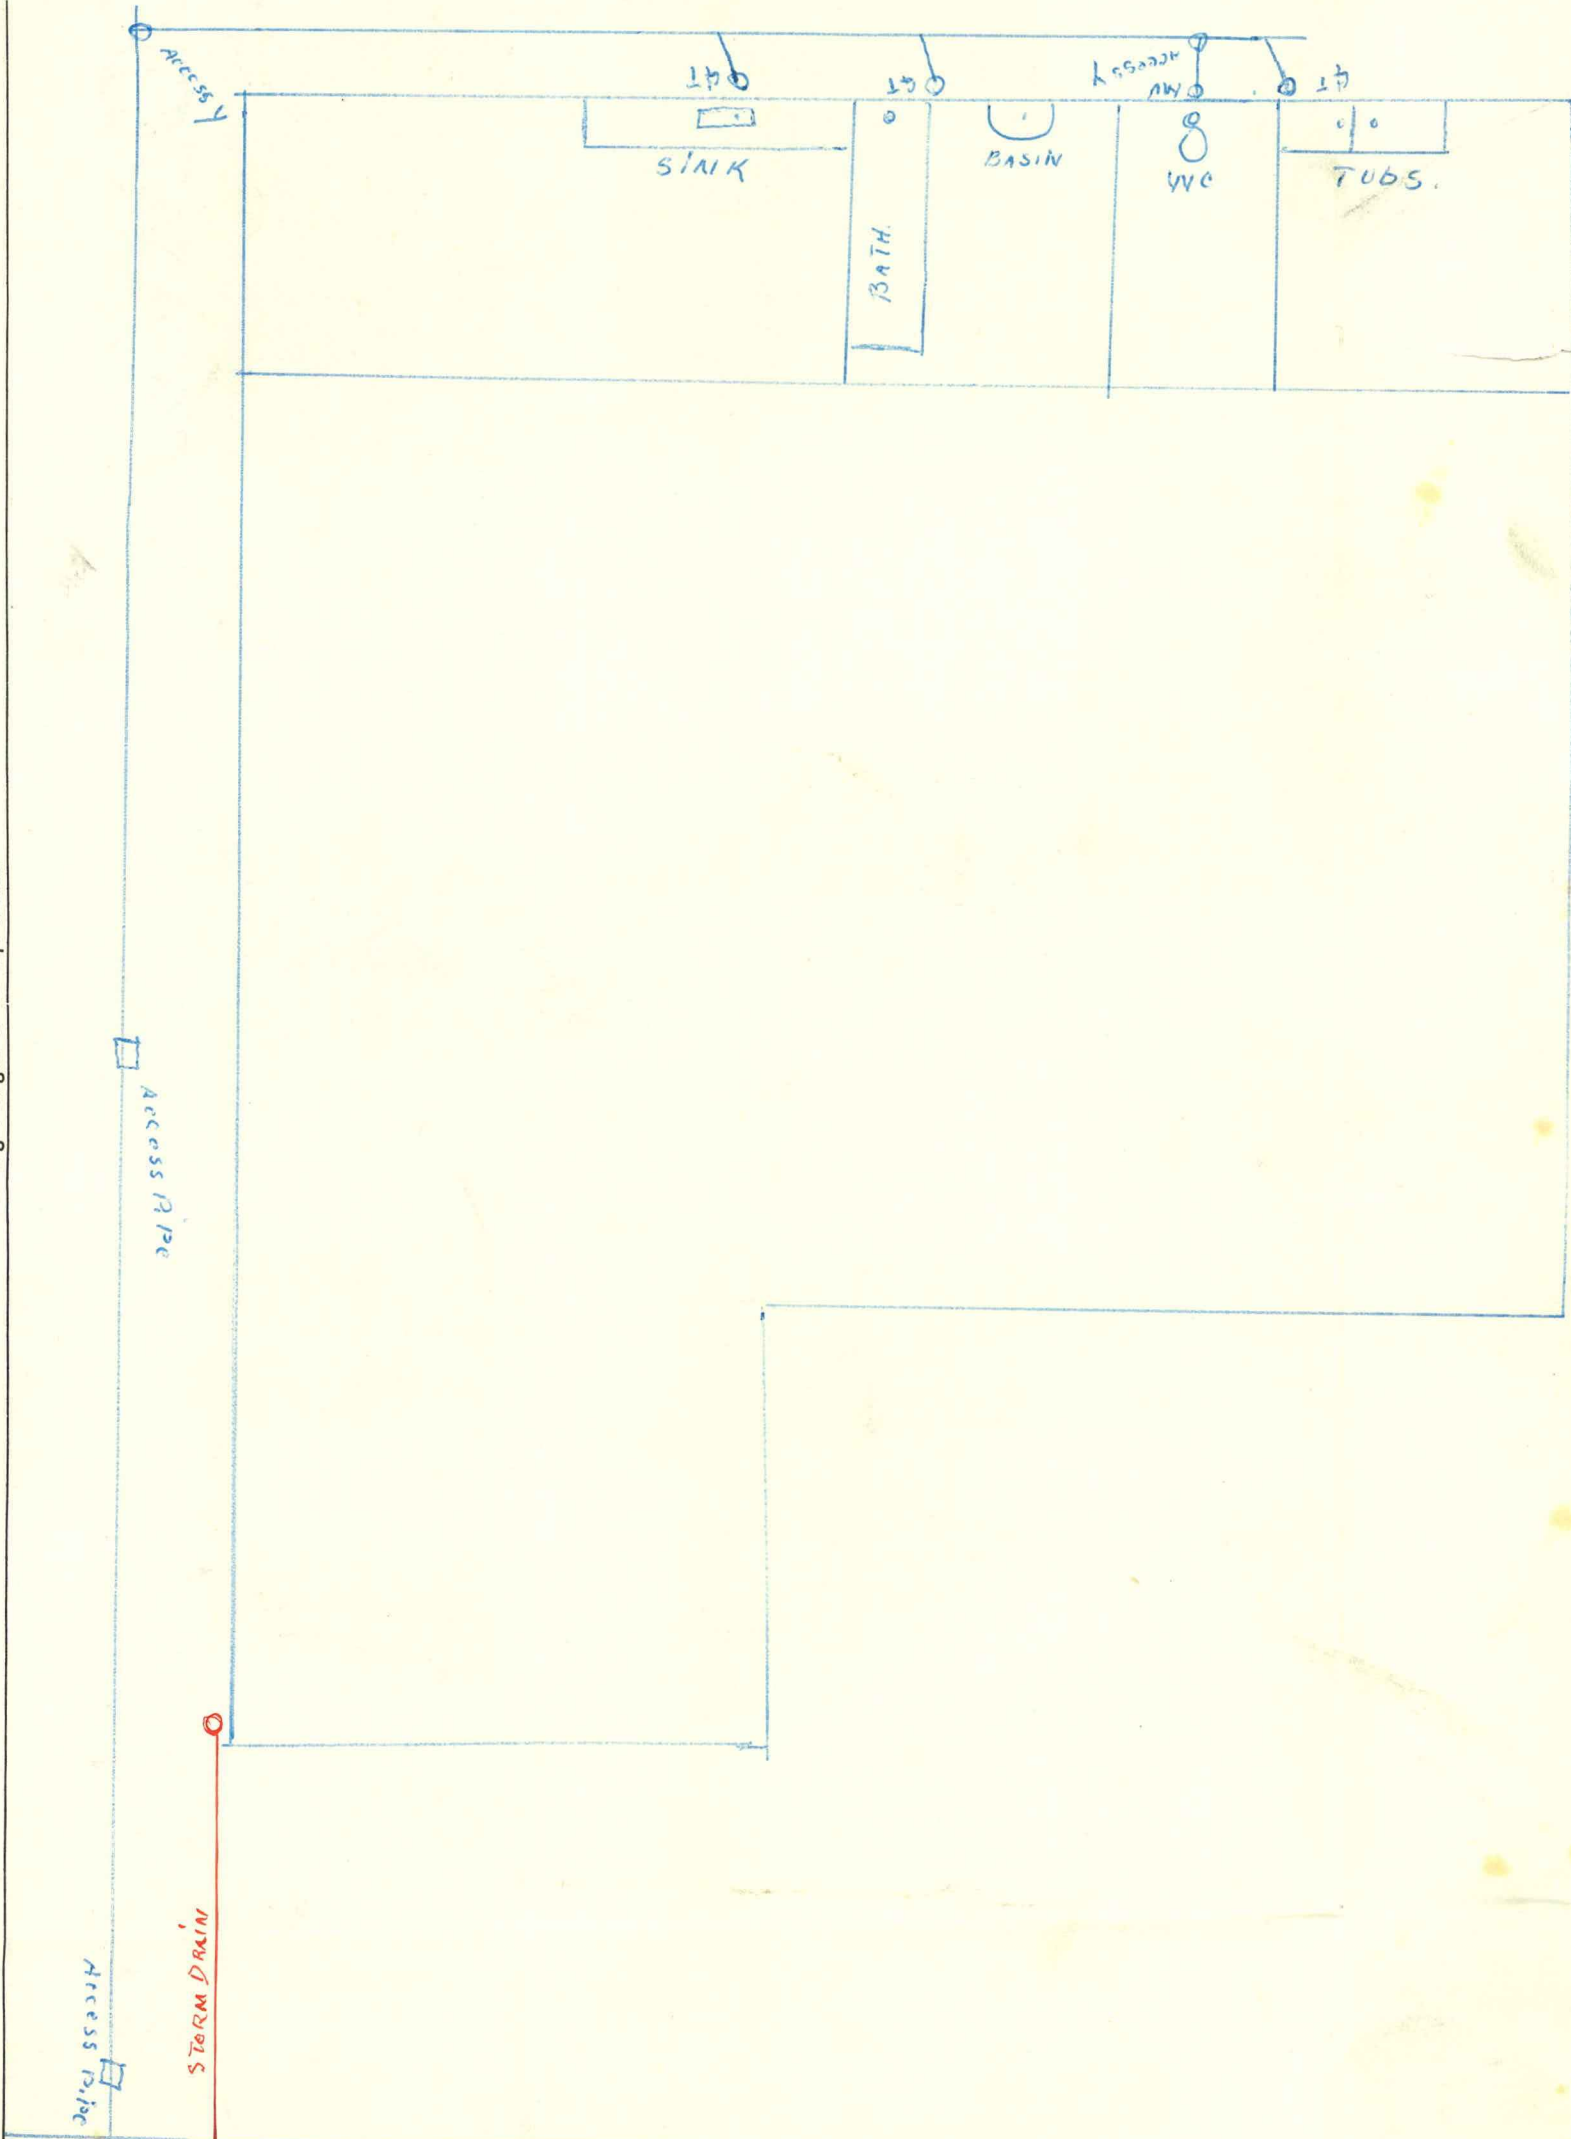

FROME, ST

PART LOT 24.
DEP. PLAN 63

Owner J. Halliburton
Street 3 Frome St

Block
Section 24/15
District

Signature of Drainer R. Flynn