
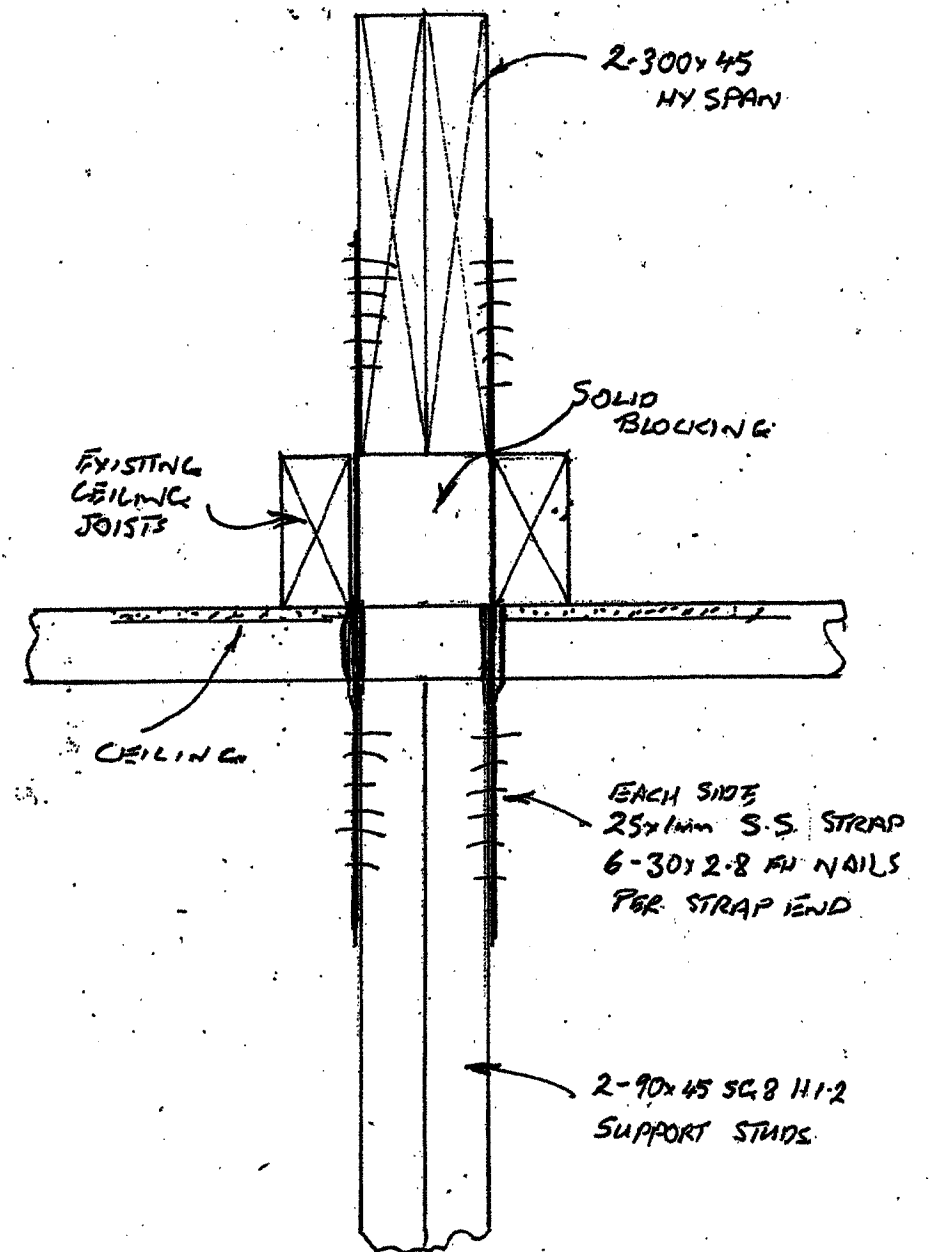


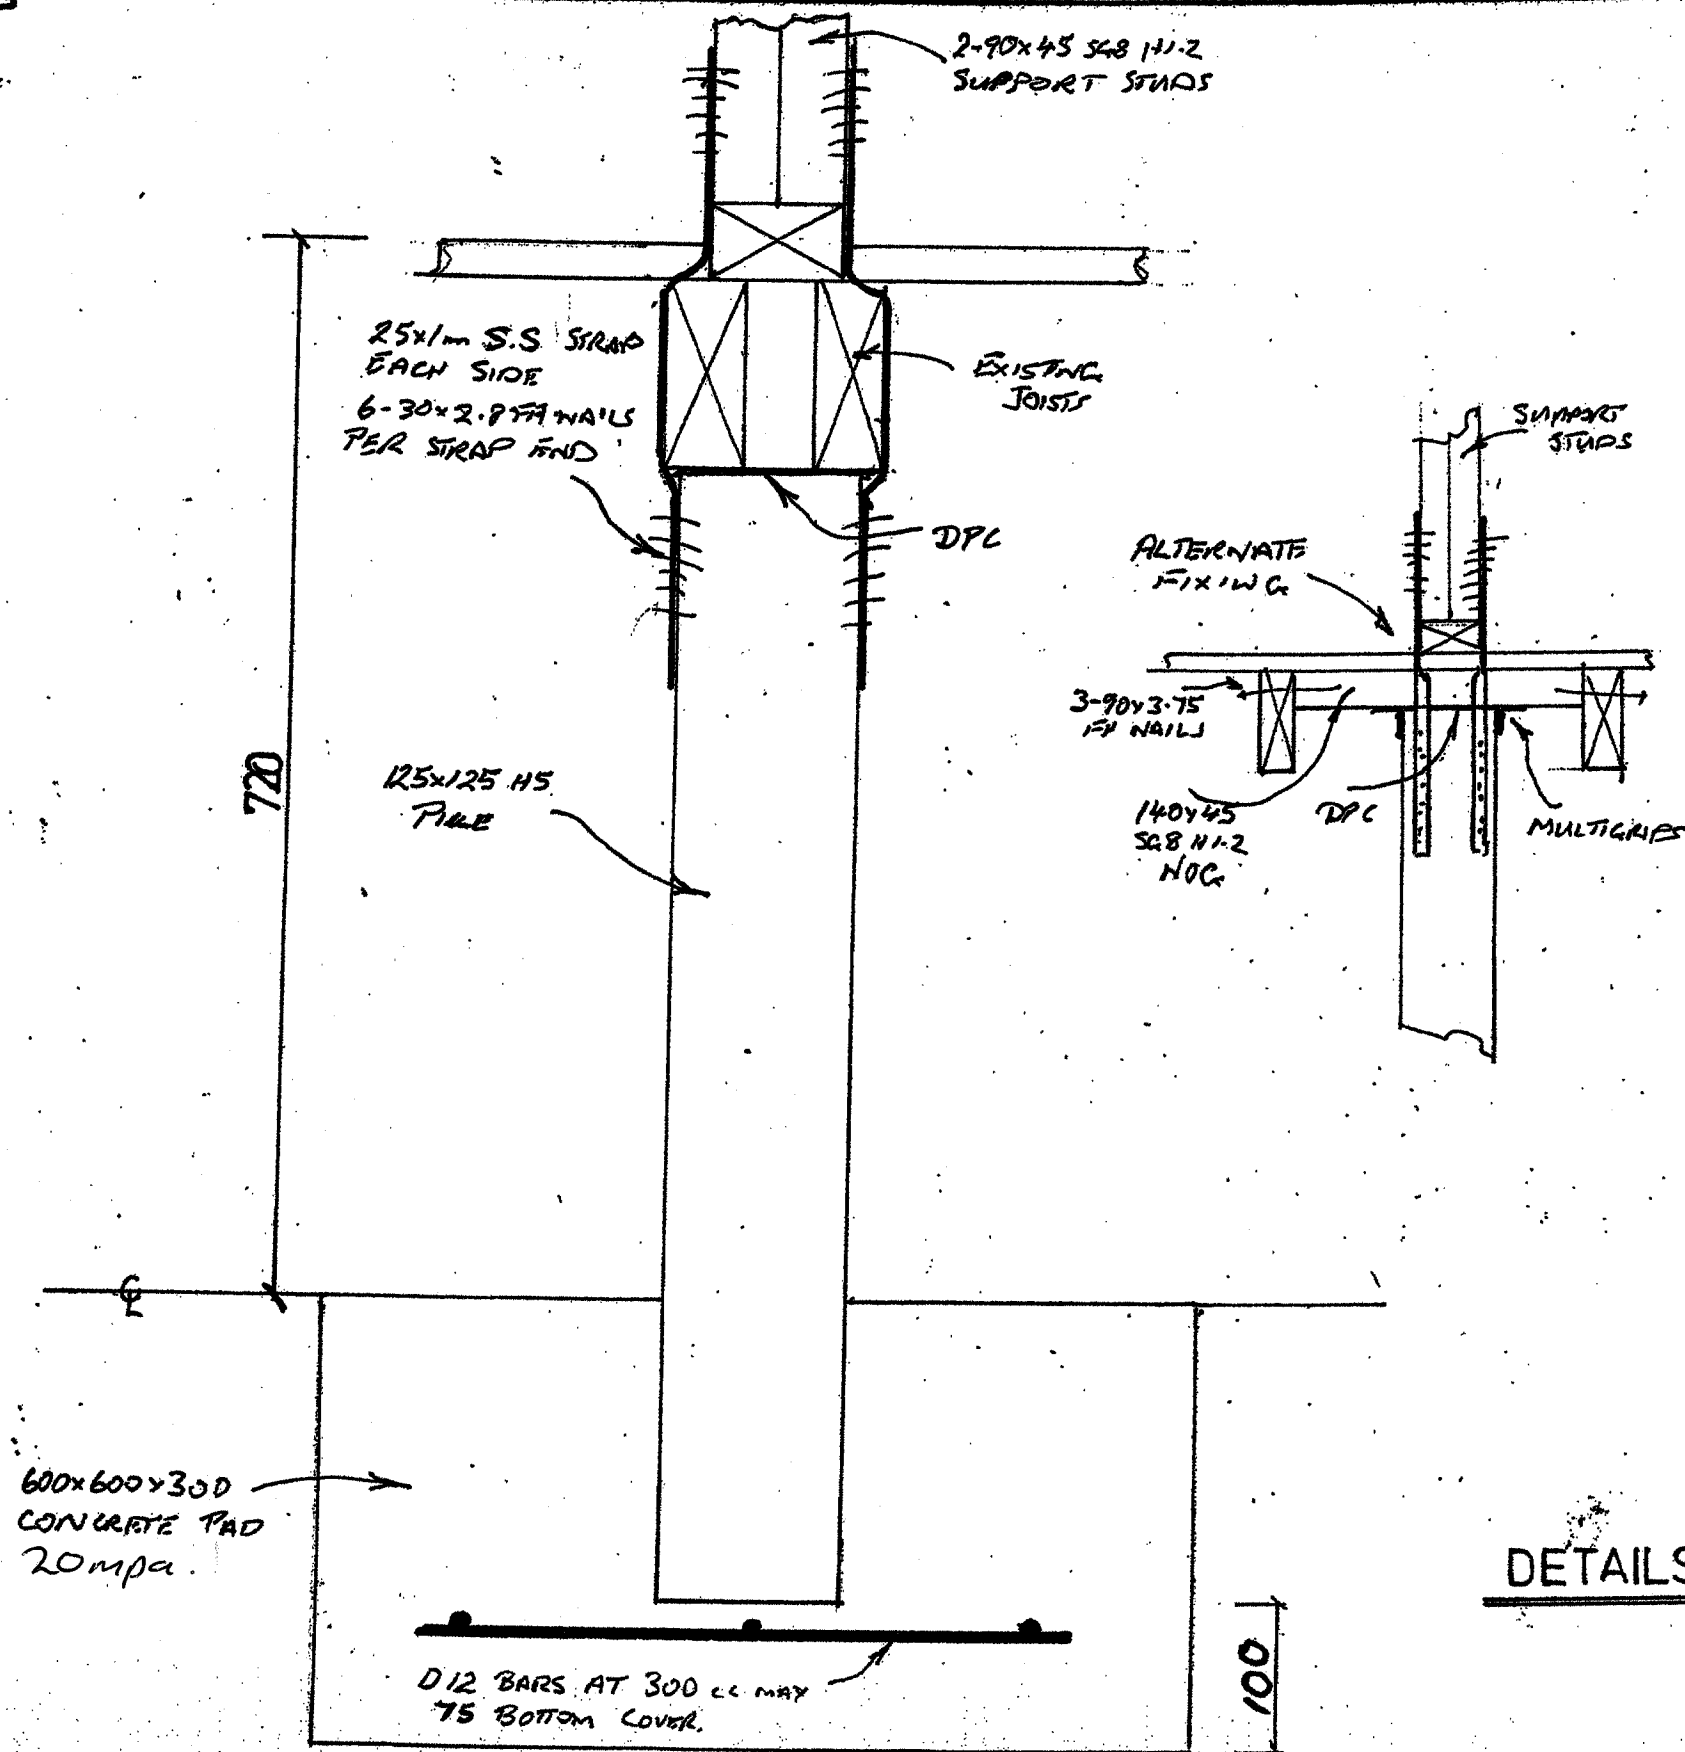

DETAILS AT C 1:5 H10

B: CONCRETE STRENGTH AMENDED
A: GALV. REPLACED WITH STAINLESS STEEL.

**DRAUGHTING
SERVICES**

TREVOR ROWSON

9 GREAT WEST ROAD
ROTORUA
Phone: (07) 348 2577

ADRIAN HART
CONSERVATORIES BY DESIGN LTD

PLAN N° 2107

DATE MARCH

SHEET 2B OF 2

12/2/2024
KEVIN C. RAWLINSON
B.Sc. M.E. M.I.PENZ