

Proposed : *ALTERATIONS*

for: *ADRIAN HART*

at: *196 KING ST WHAKATANE*




**DRAFTING**

**SERVICES**

TREVOR ROWSON,

9 Great West Road  
Rotorua  
Phone 07-3482577

Set No: \_\_\_\_\_

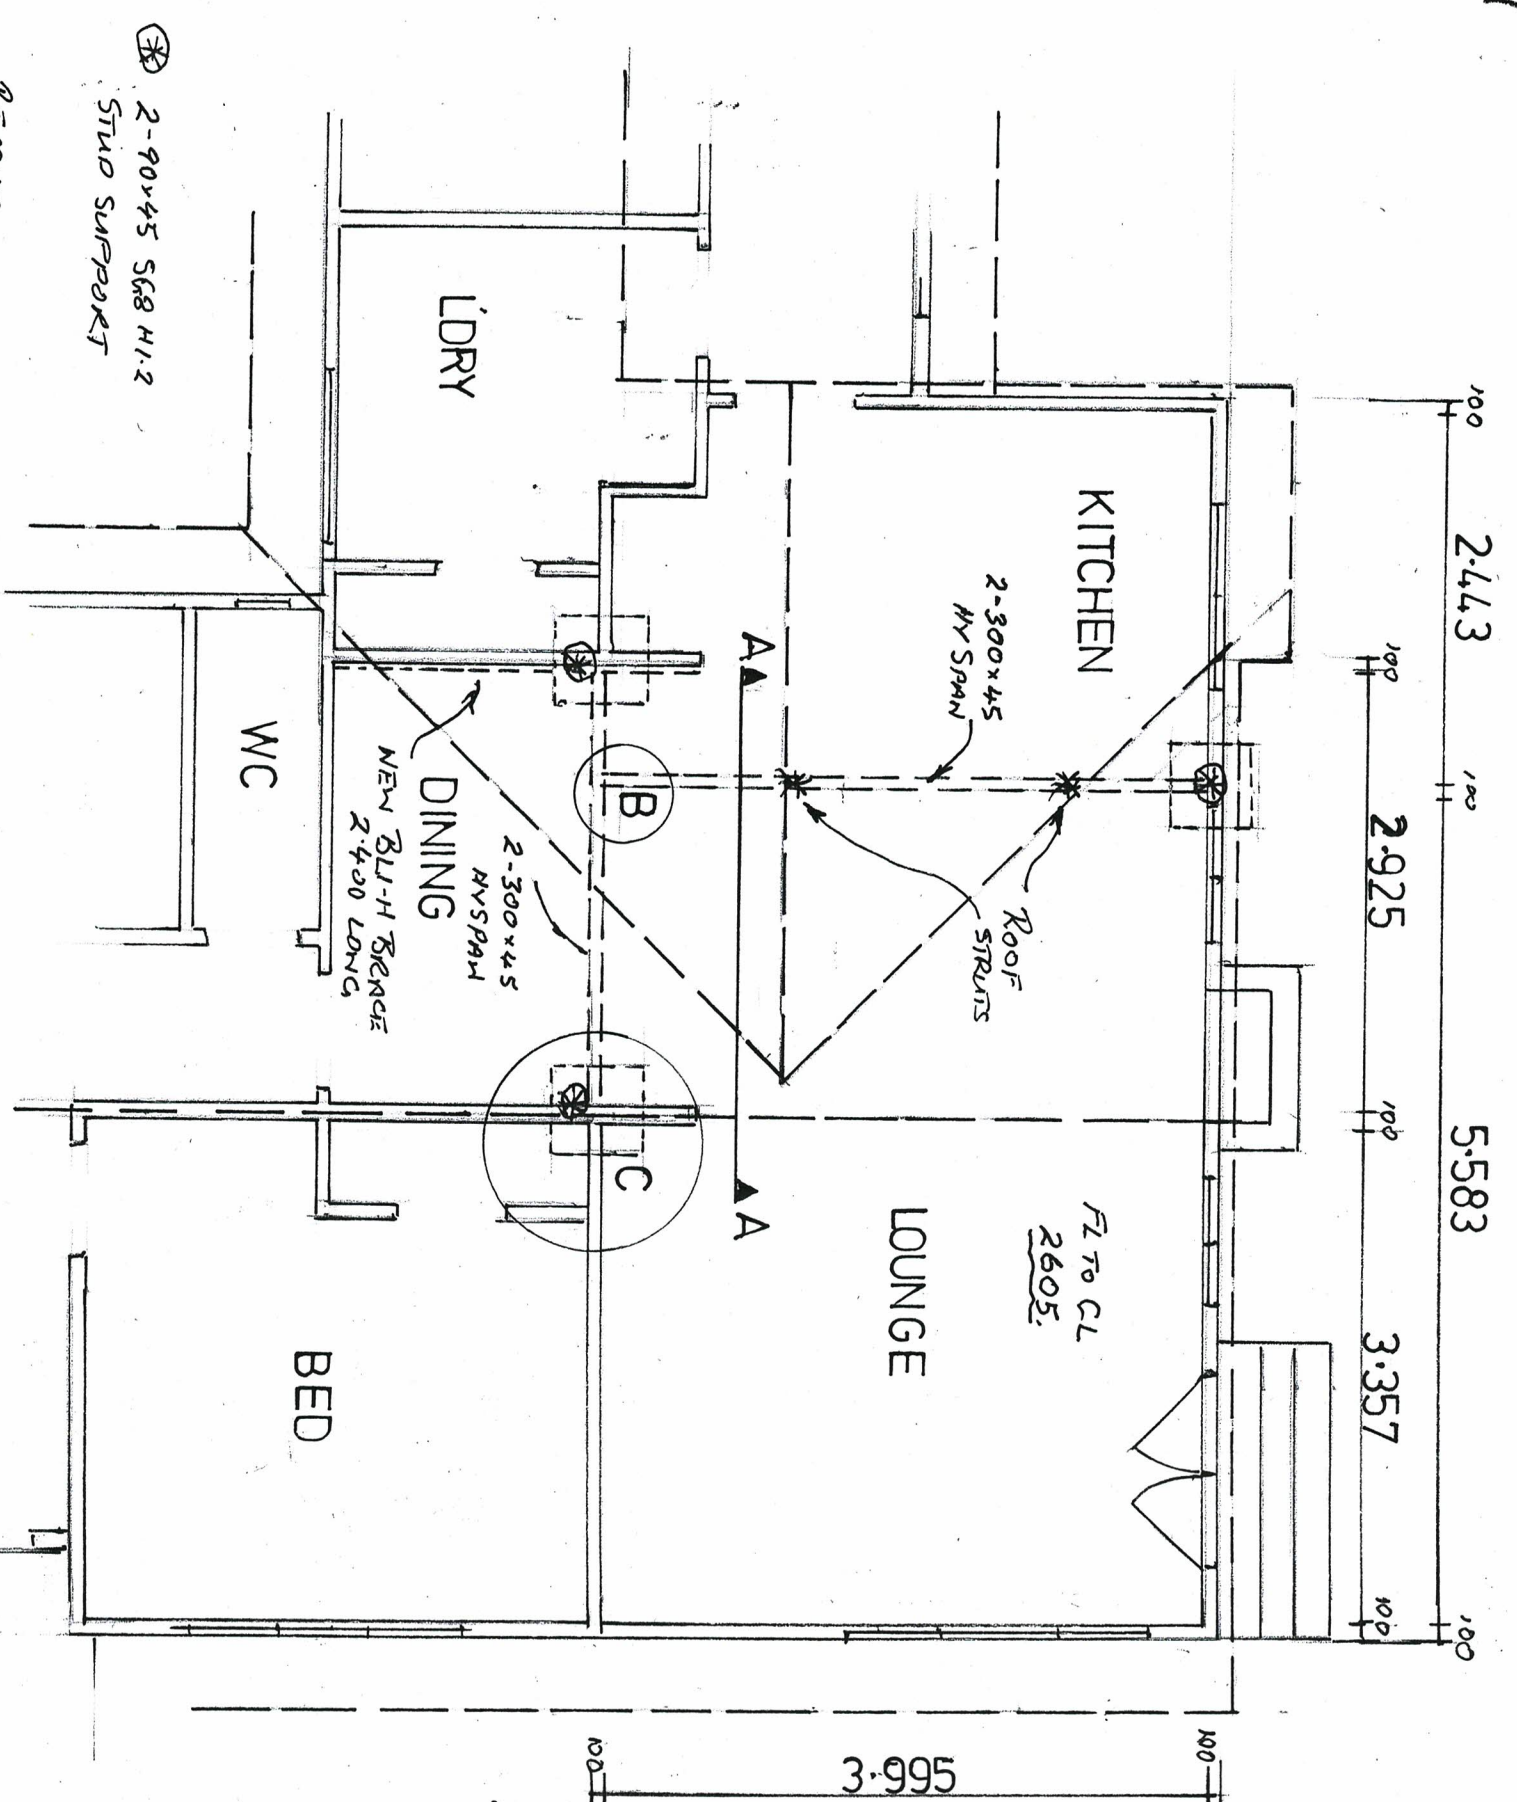


REMOVE  
EXISTING 2.4 BRACE = 93 BUS.  
NEW 24-H 2.4 BRACE = 221 BUS FOR

**FLOOR PLAN 1:50**

KEVIN C. RAWLINSON  
B.Sc. M.E. M.I.P.E.N.Z.

196 KING ST  
WHAKATANE  
LOT 1 DPS 13256

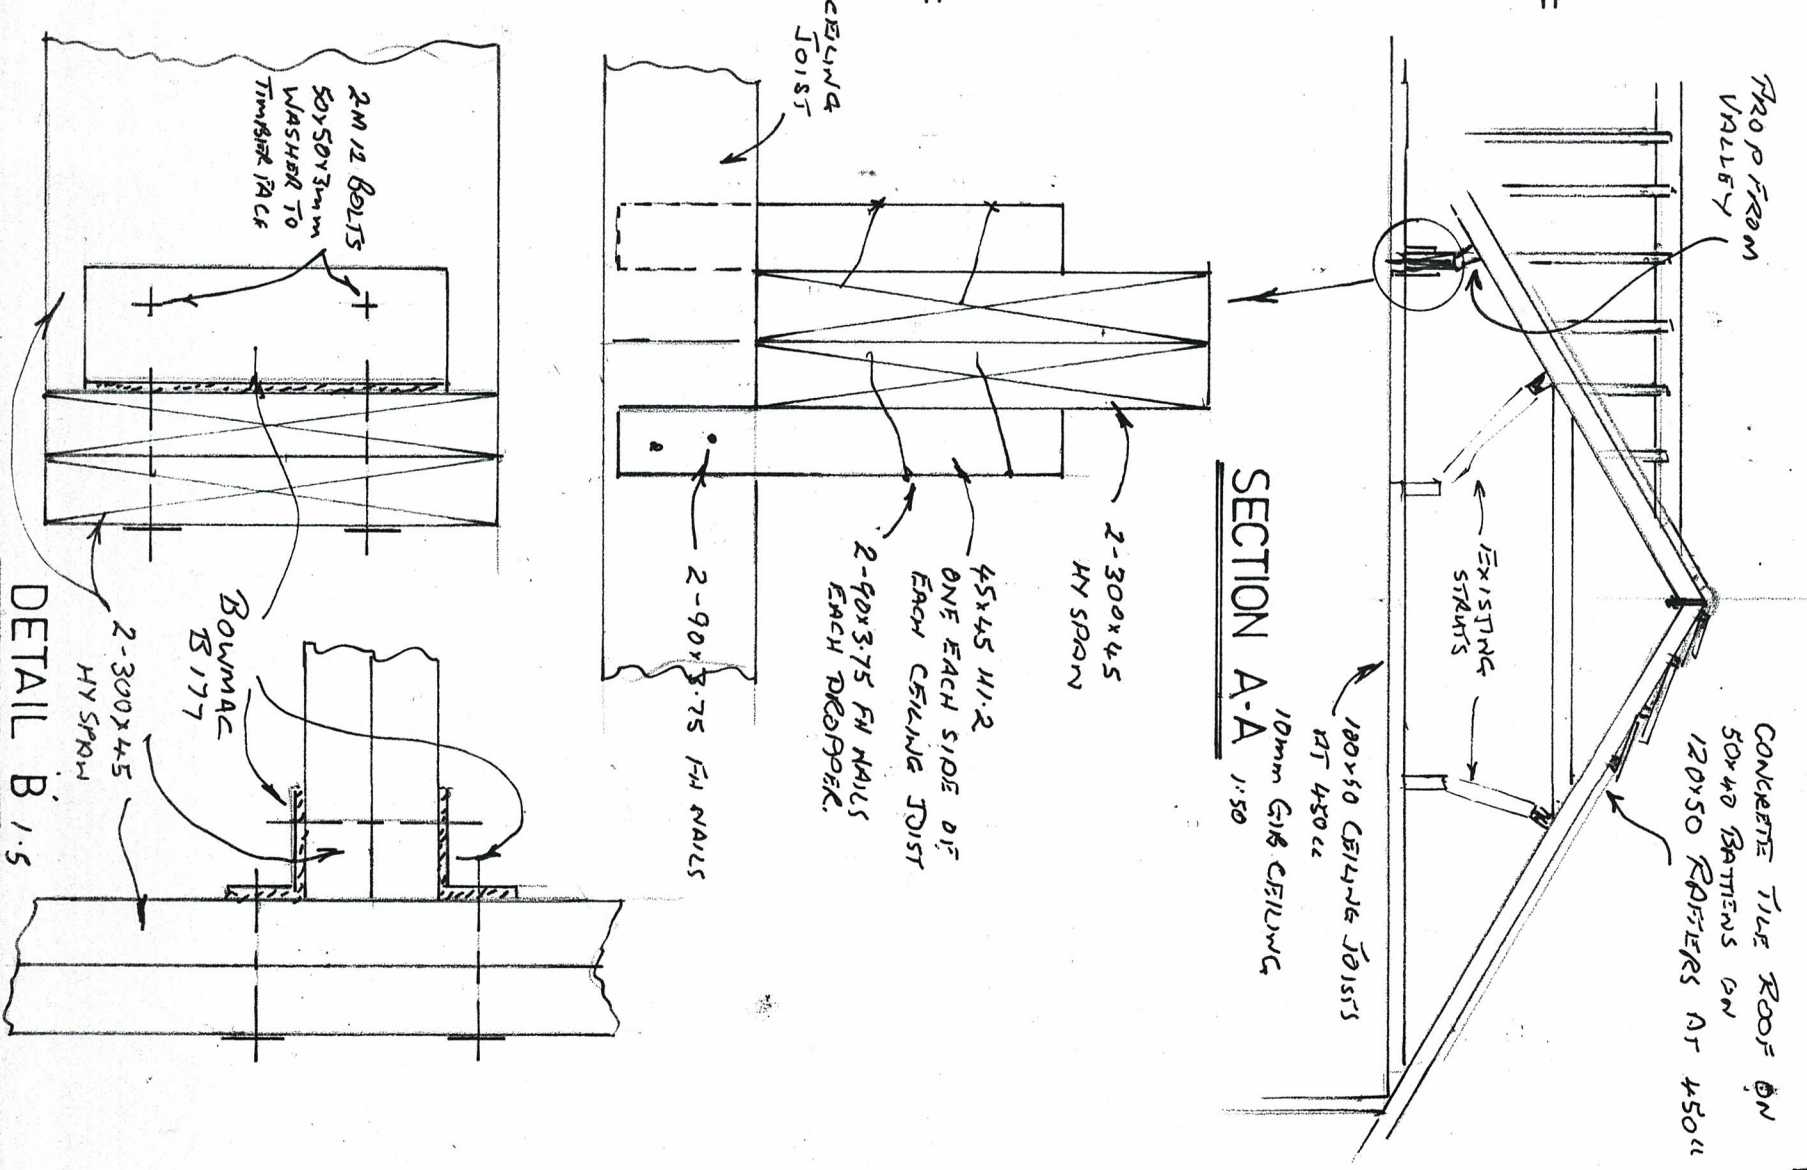

**DETAIL B 1:5**

**DRAFTING SERVICES**

TREVOR ROWSON,

9 GREAT WEST ROAD  
ROTORUA  
Phone: (07) 348 2577


ADRIAN HART

CONSERVATORIES BY DESIGN LTD

**PLAN N° 2107**

DATE: JAN

21 SHEET 1 OF 2

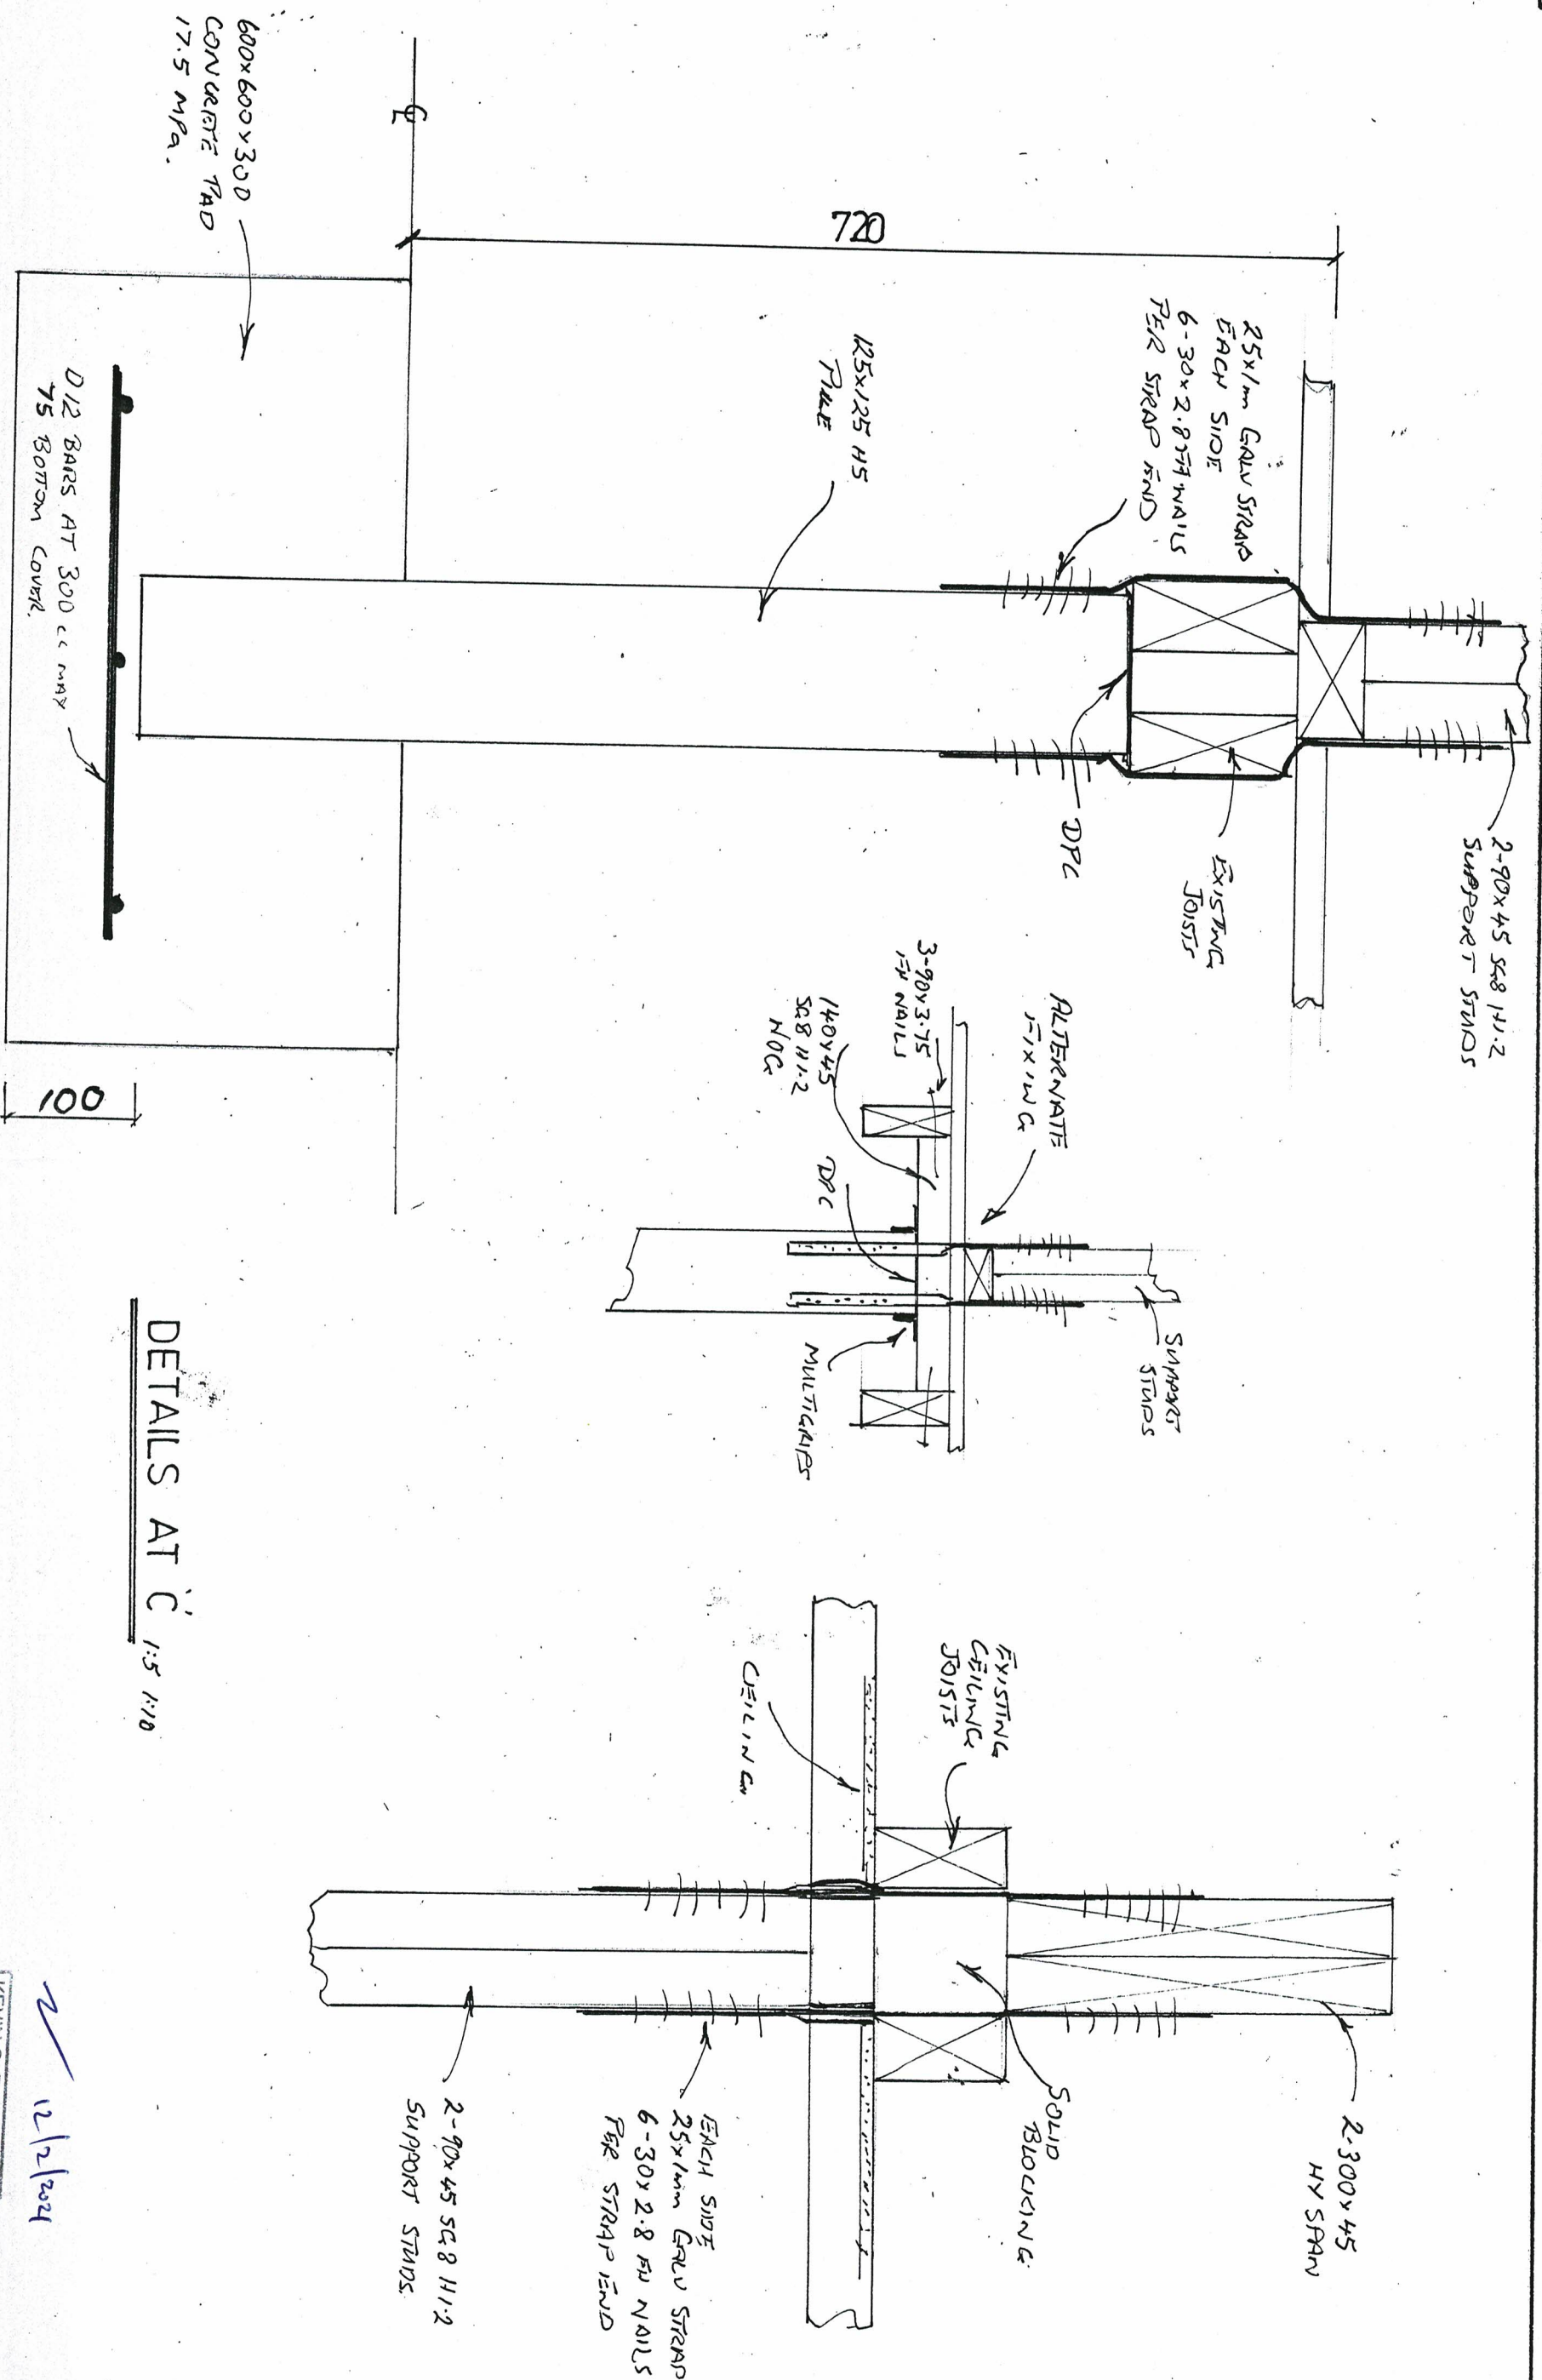

12/2/2024

KEVIN C. RAWLINSON  
B.Sc. M.E. MIPENZ


**DRAFTING  
SERVICES**  
TREVOR ROWSON,

9 GREAT WEST ROAD  
ROTORUA  
Phone: (07) 346 2577

ADRIAN HART  
CONSERVATORIES BY DESIGN LTD

PLAN No 2107

DATE: JAN 21 SHEET 2 OF 2

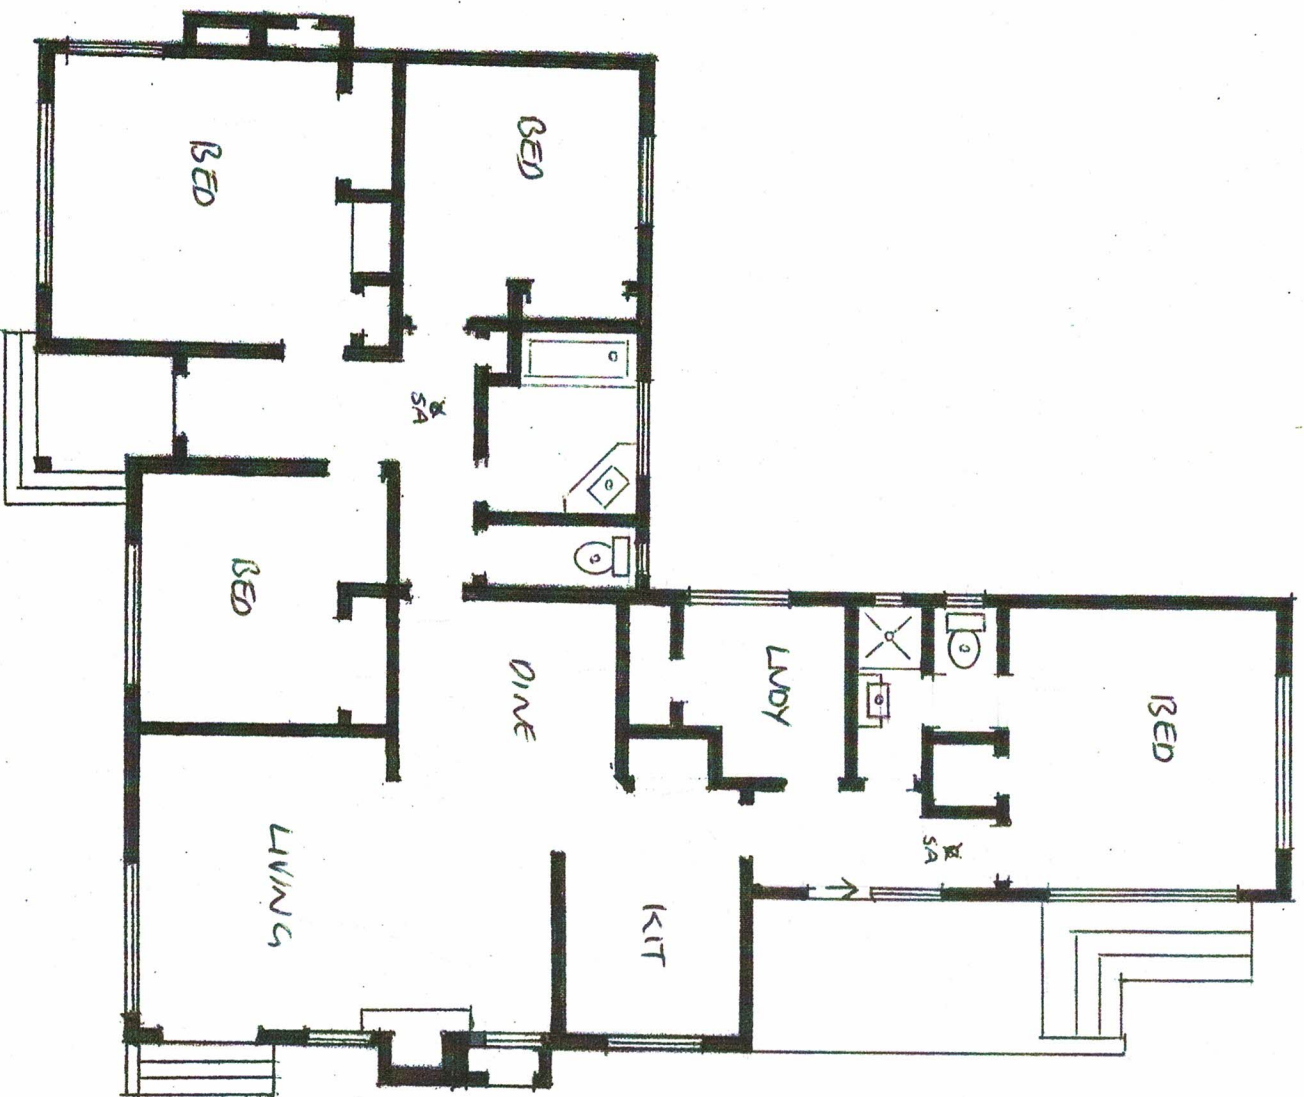

**Conservatories By Design Ltd**  
196 King Street  
Whakatane 3120  
P: 07 307 9187  
M: 027 438 7146  
E: conservatoriesbydesign@hotmail.com

Proposed Alterations Arabian HALL  
196 KING ST WHAKATANE

| EXISTING FLOOR PLAN |         |       | SHEET |  |
|---------------------|---------|-------|-------|--|
| DRAWN               | DATE    | SCALE | REV   |  |
| HLH                 | 17-2-21 | 1:100 | 3     |  |