

BC CANCELLED
26 04 27 48

RECEIVED
26 MAR 2026

proposed : AS BUILT CARPORT

for : BRUCE NICKALLS

at : 177 OLD TAUPŌ ROAD ROTURUA

COUNCIL
COPY



**DRAUGHTING
SERVICES**

TREVOR ROWSON,

Regency Park Estate
3A Brent Road, Unit 25
Rotorua 3010
Ph: (07) 348 2577




set n° :

COUNCIL
COPY

RECEIVED
26 MAR 2026



AERIAL LOCATION PLAN

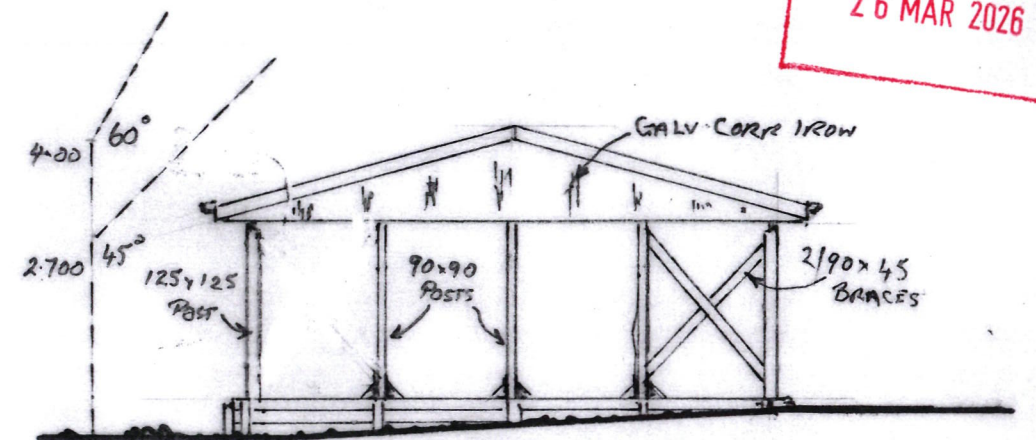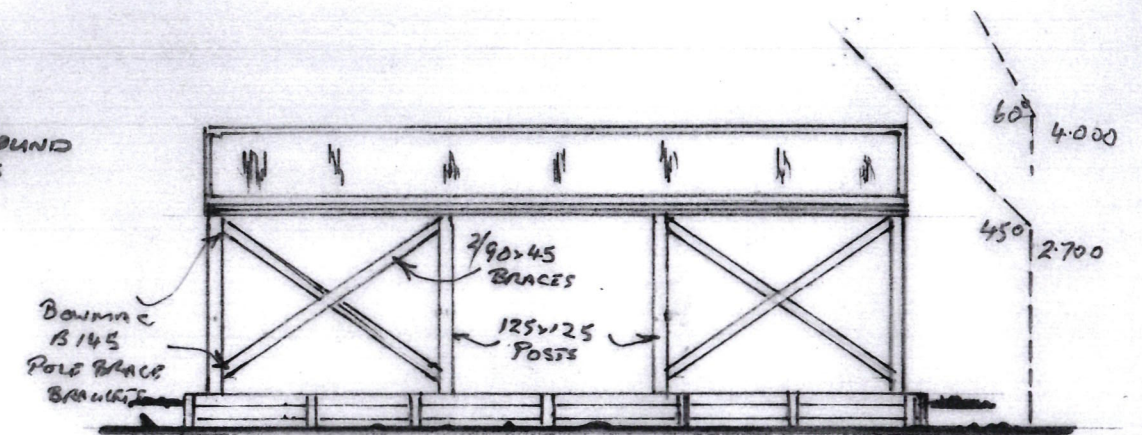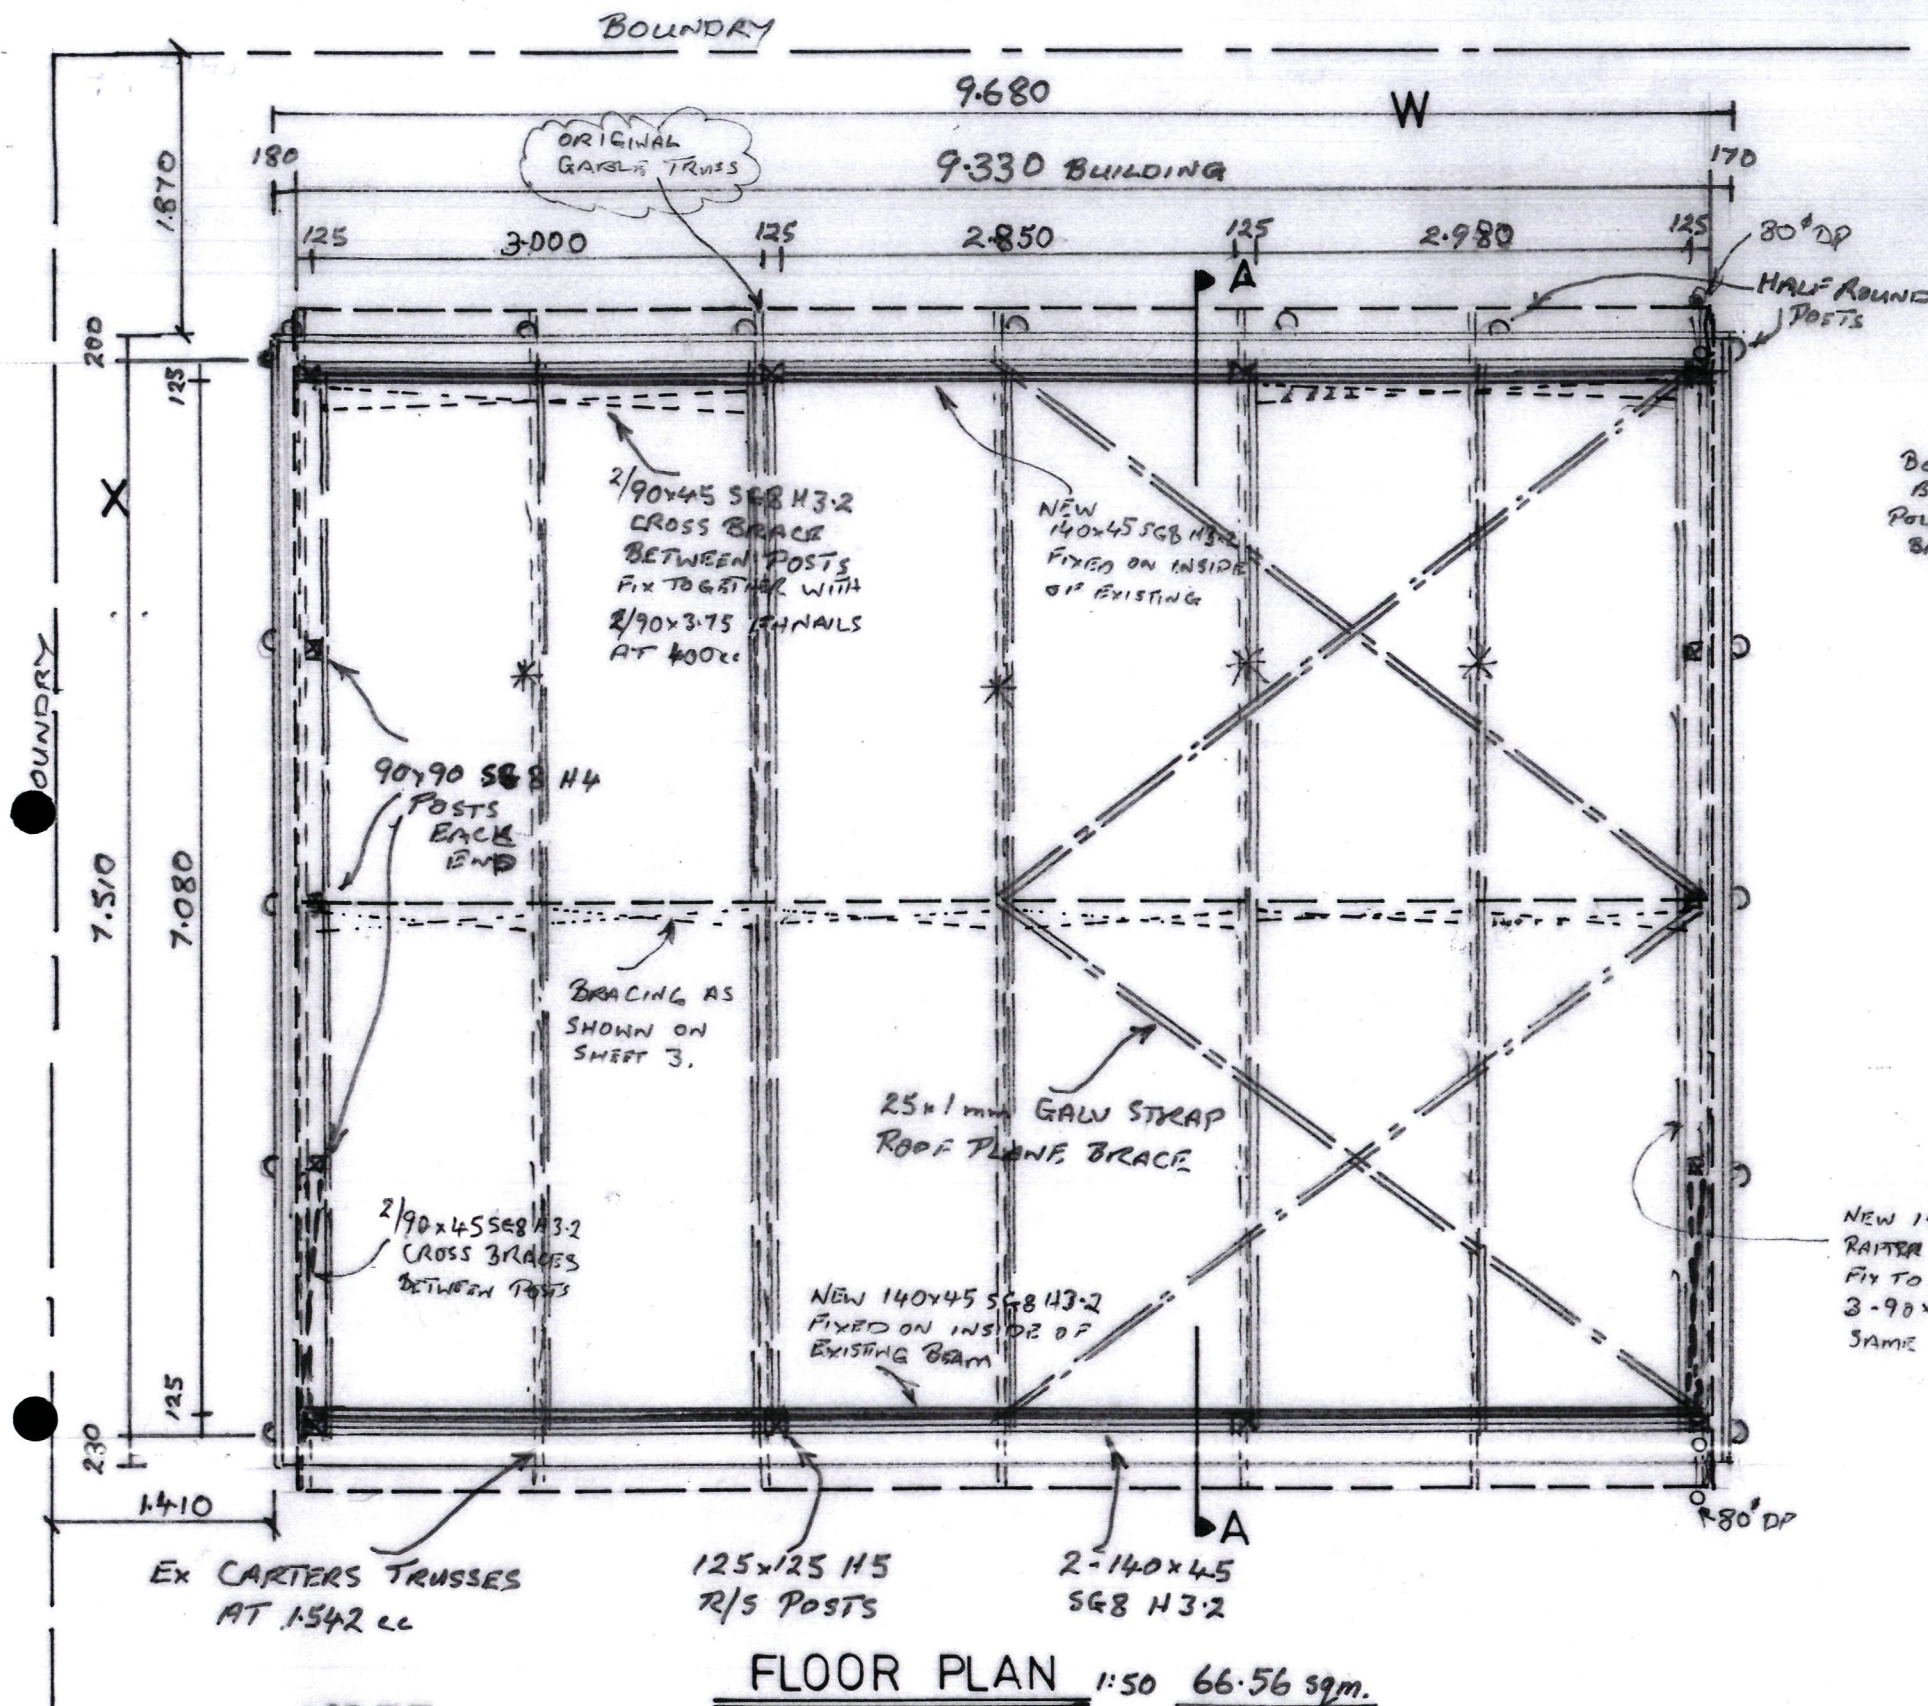

NEW 140x45 SGB H1.2 RAFTER AS TOP CORNER ONLY FIX TO EACH POST WITH 3-90x3.75 NAILS SAME AT OTHER END

RECEIVED
26 MAR 2026

COUNCIL
COPY

OUR APPROVAL OF THIS DRAWING
RELATES TO OUR SPECIFICALLY DESIGNED
STRUCTURAL ELEMENTS ONLY



P.O. Box 23, ROTORUA
PH: 07 348-5994
FAX: 07 348-2321
www.hsk.co.nz

Structural - Engineering - Solutions

Signed: [Signature] Date: 25/03/26

NOTE
EXISTING AS BUILT CARPORT
WITH ENGINEERING DESIGN

**DRAUGHTING
SERVICES**
TREVOR ROWSON,

Regency Park Estate
3A Brent Road, Unit 25
Rotorua 3010
Ph: (07) 348 2577

BRUCE NICKALLS
177 OLD TAUPU ROAD

PLAN N° 260






DATE MAR 26 SHEET 2 OF 4

EXISTING AS BUILT CARPORT DETAILS WITH ENGINEERING DESIGN

RECEIVED
26 MAR 2026

BC 26-012748

COUNCIL
COPY

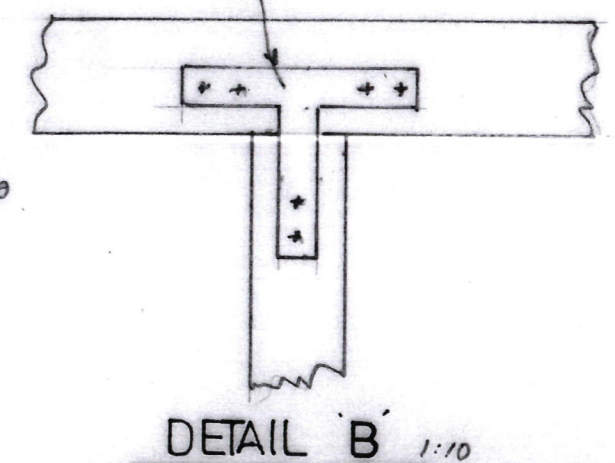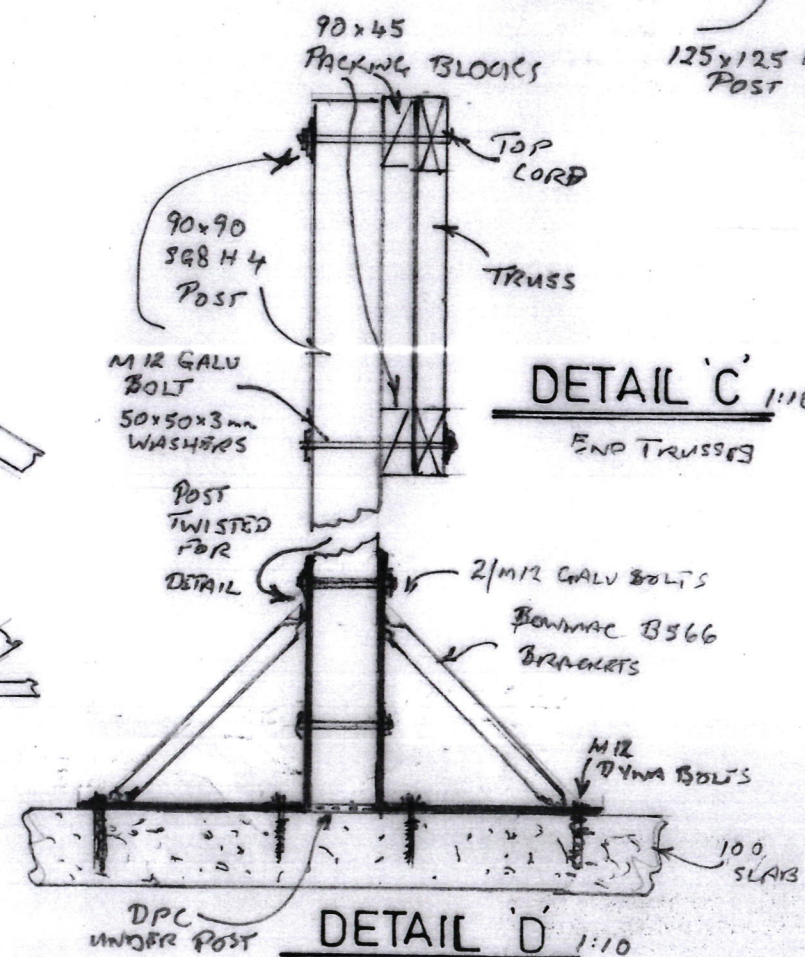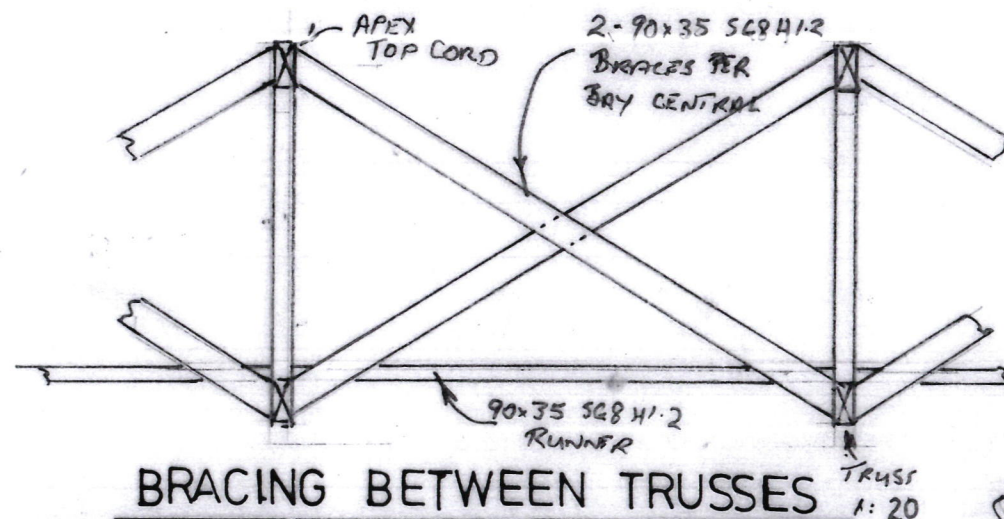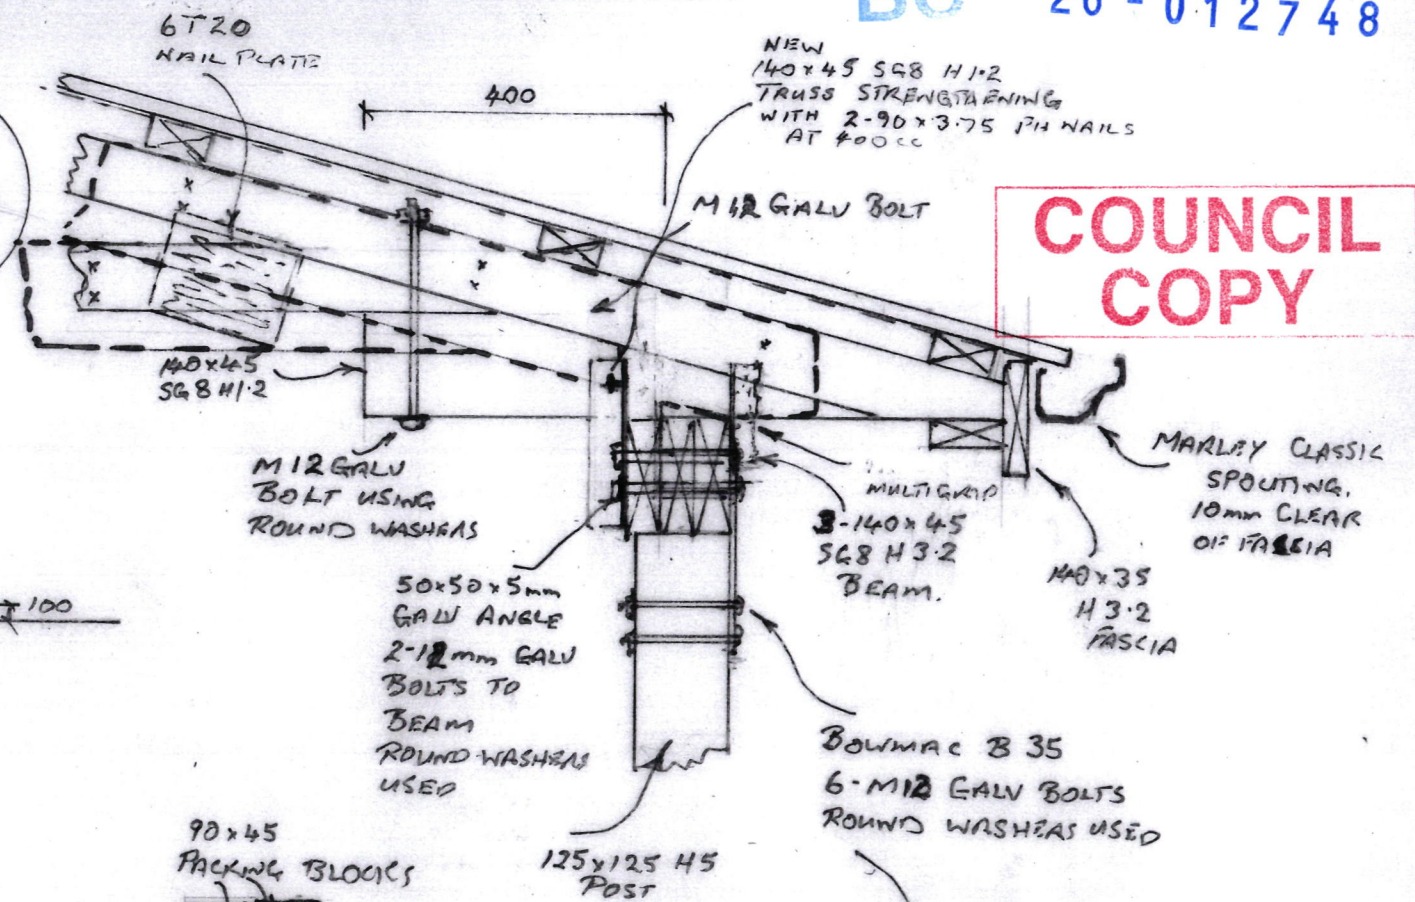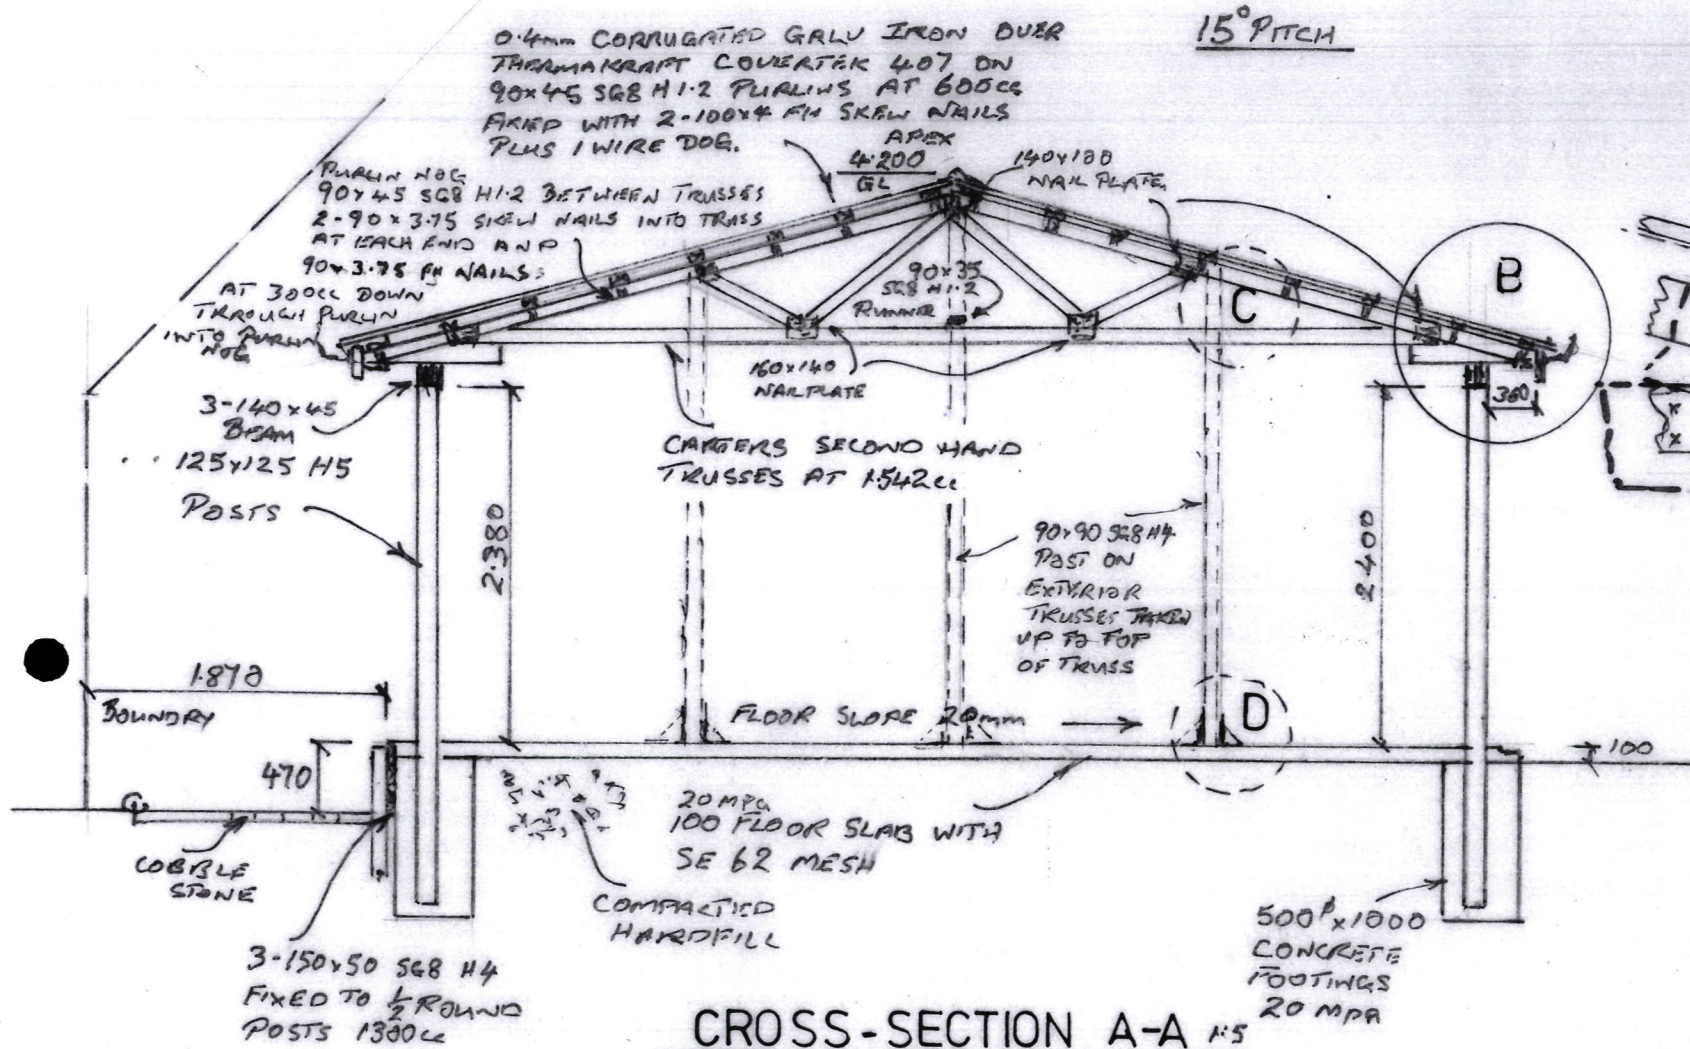

OUR APPROVAL OF THIS DRAWING
RELATES TO OUR SPECIFICALLY DESIGNED
STRUCTURAL ELEMENTS ONLY

PO Box 23, ROTORUA
PH: 07 348-5394
FAX: 07 348-2351
www.bst.co.nz



Structural - Engineering - Solutions
Signed: 25/03/26
Date:

DRAUGHTING
SERVICES
TREVOR ROWSON,

Regency Park Estate
3A Brand Road, Unit 25
Rotorua 3010
Ph: (07) 348 2577


BRUCE NICKALLS, 177 OLD TAUPU ROAD

PLAN N° 2603
DATE MAR 26 SHEET 3 of 4

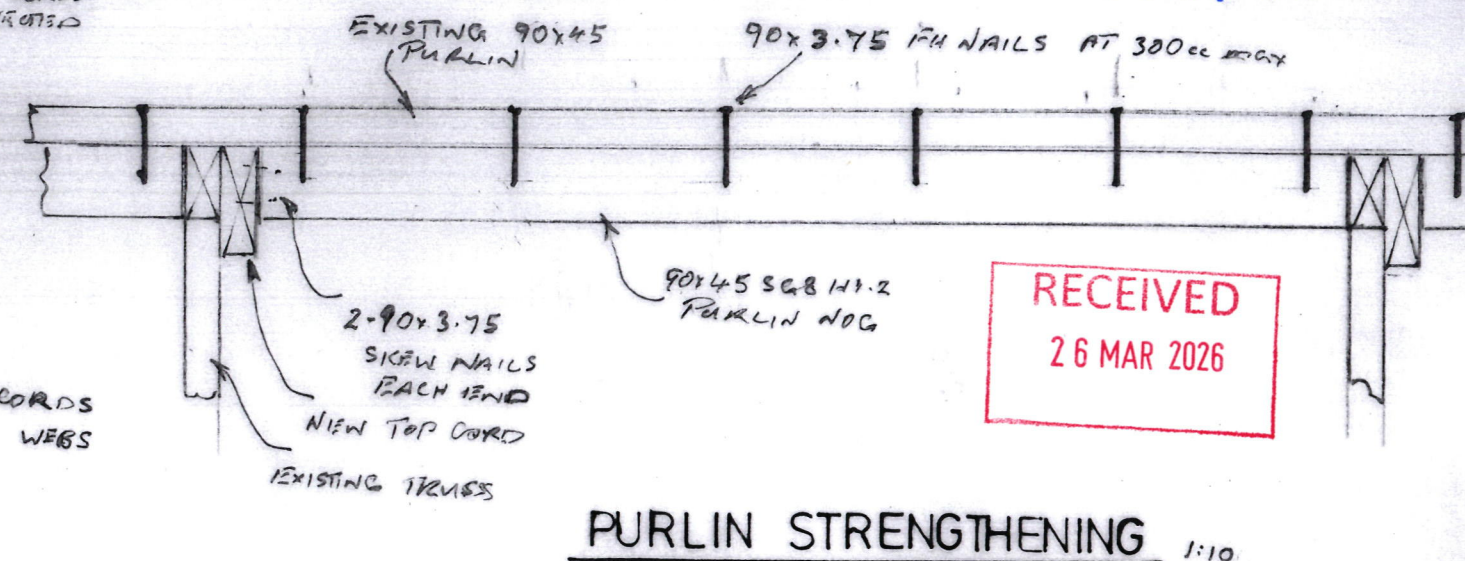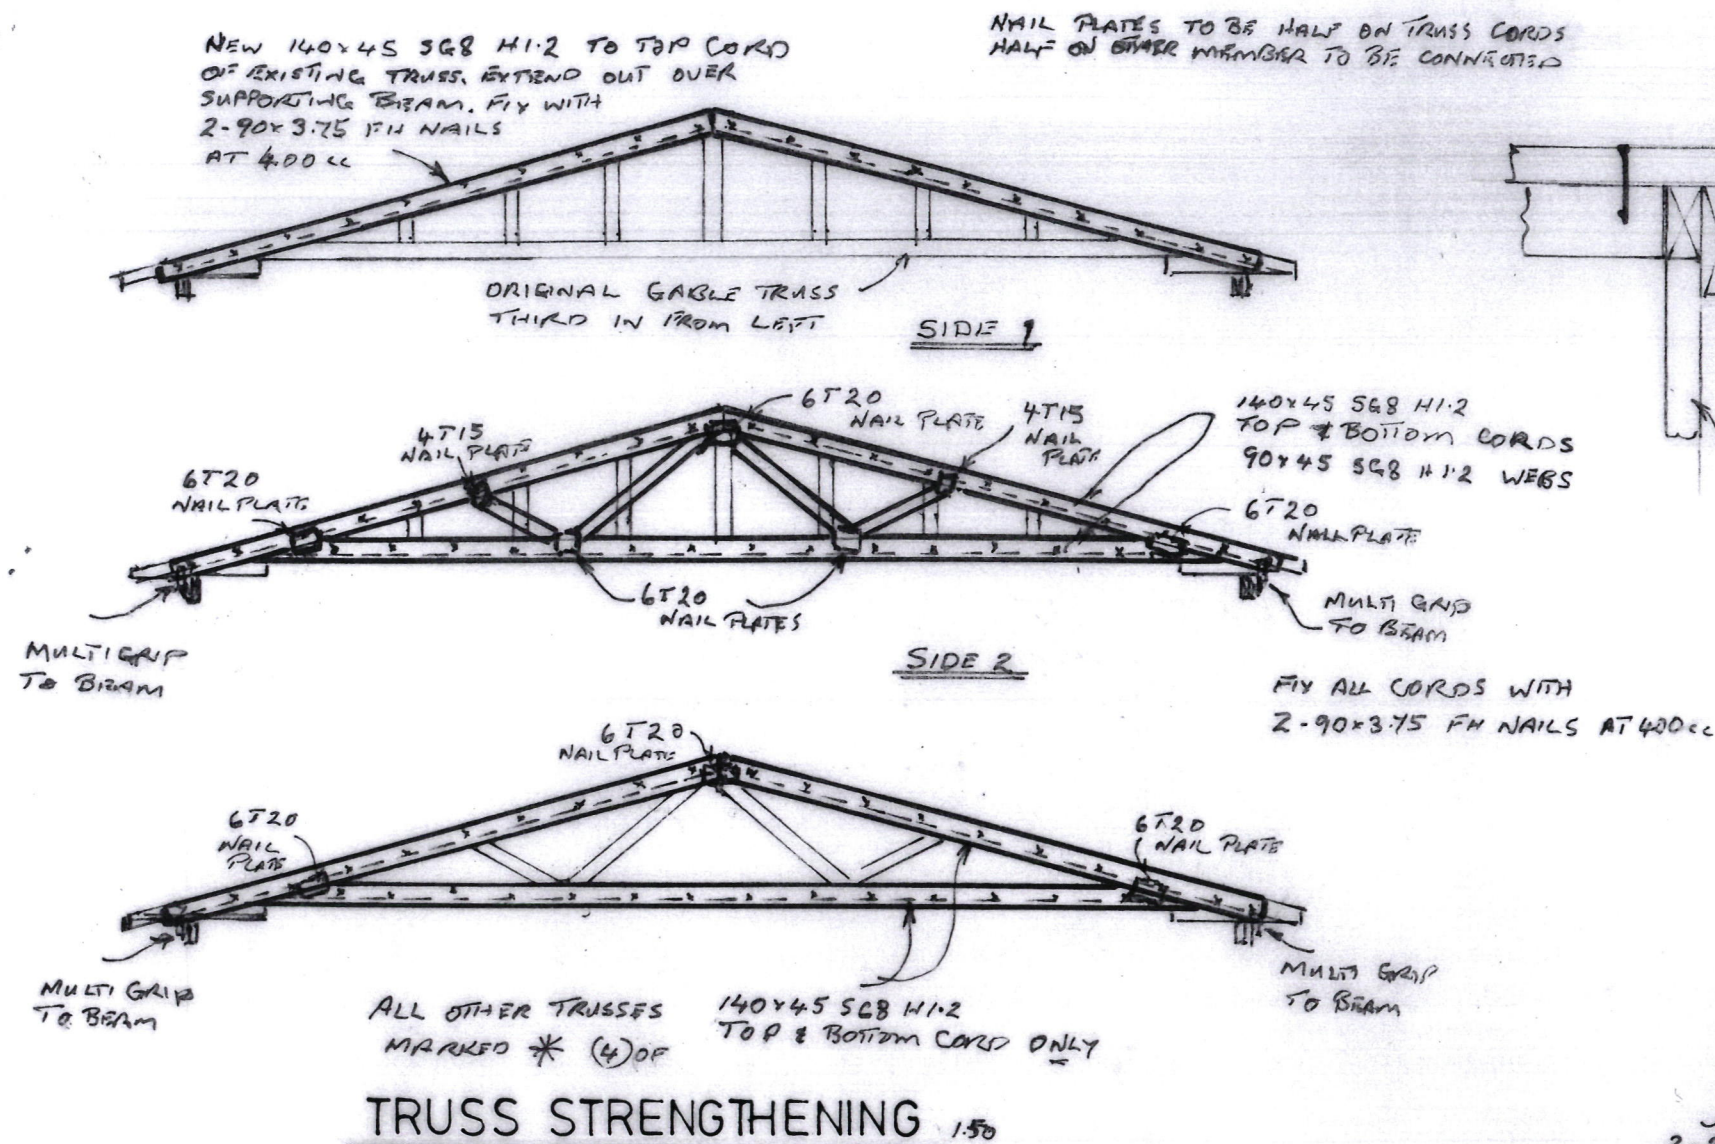

RECEIVED
26 MAR 2026

COUNCIL
COPY


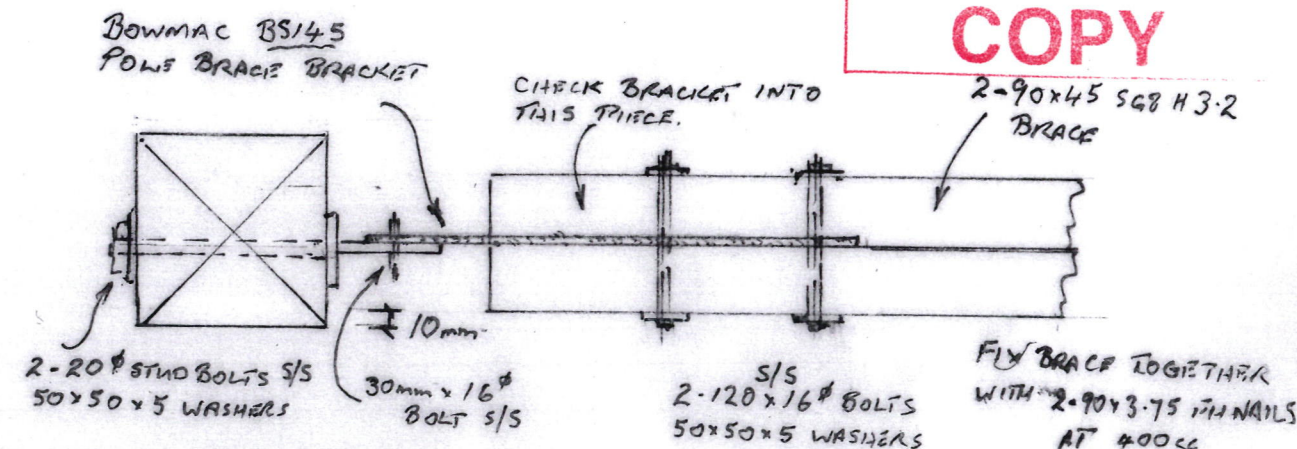


OUR PERSONAL OF THIS DRAWING
RELATES TO OUR SPECIFICALLY DESIGNED
STRUCTURAL ELEMENTS ONLY

PO Box 23, ROTORUA
PH: 07 348-8894
FAX: 07 348-2381
www.bnk.co.nz

Structural - Engineering - Solutions

Signed: *[Signature]* Date: 25/03/26

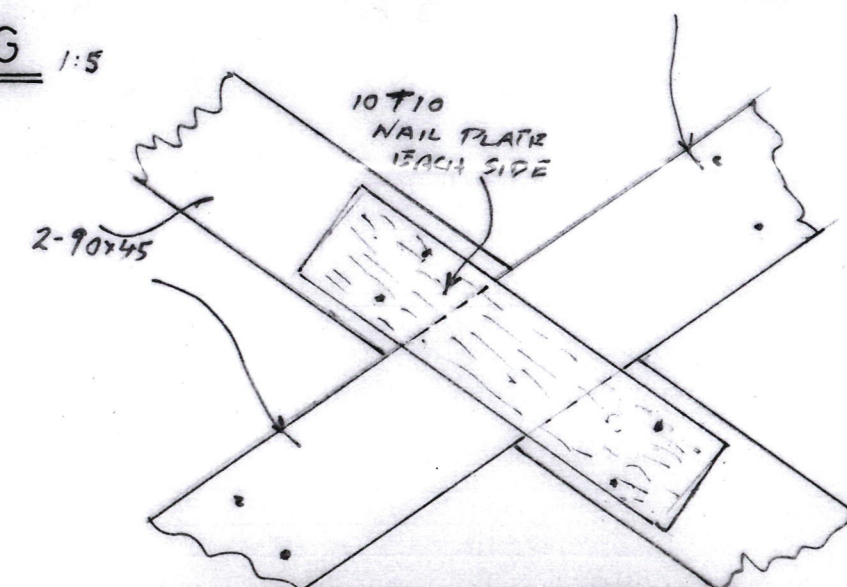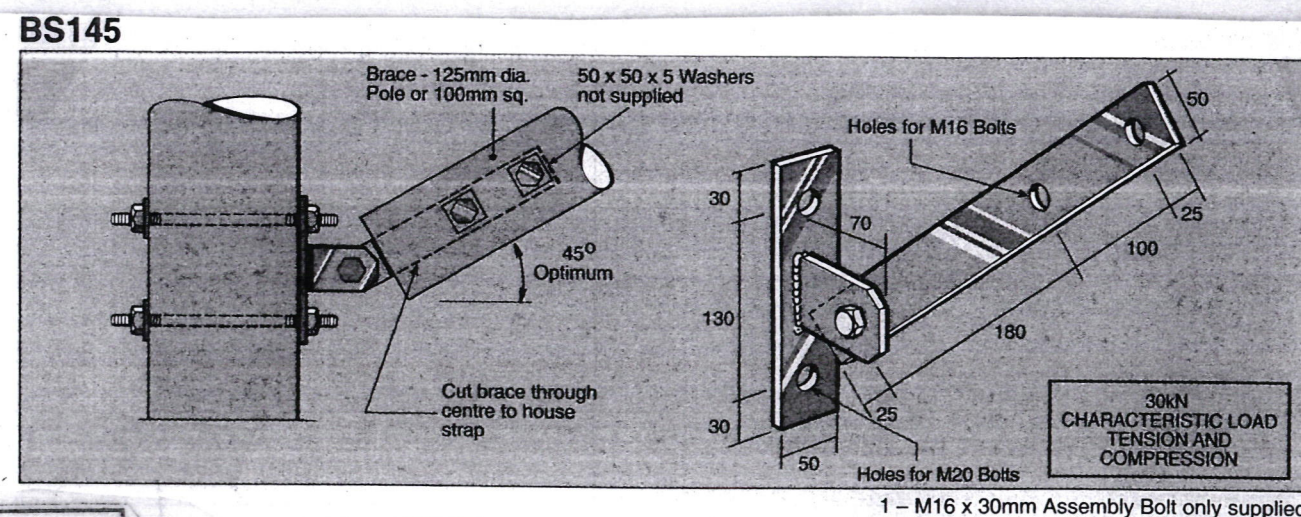

**DRAUGHTING
SERVICES**

TREVOR ROWSON,

Regency Park Estate
3A Brent Road, Unit 25
Rotorua 3010
Ph: (07) 348 2577

BRUCE NICKALLS 177 OLD TAUPO ROAD

PLAN N° 2603

DATE: MAR 26 SHEET 4 OF 4